


Ground Floor Plan 1:50

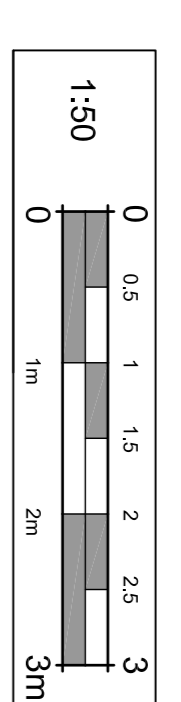

- KEY:
- Existing Walls
 - Proposed Walls

LEVELS ARE TO FINISH WALLS USING THE AS A BOUND POINT WITH A VALUE OF 100.00. CO-ORDINATES ARE SET TO A LOCAL GRID SYSTEM. THE DRAWING HAS BEEN OBSERVED TO AN APPROPRIATE NORTH BY BEST PRACTICE. THIS DRAWING IS TO BE USED IN CONJUNCTION WITH ALL RELEVANT DRAWINGS AND SPECIFICATIONS. © copyright reserved

SURVEY CARRIED OUT BY ELEMENT SURVEYS IN MAY 2022.

B - Further Plan update 17.08.22
 REVISION A - Plan update 05.08.22

LOUPE HOMES

CLIENT
 Mr. & Mrs. CHARLEY
 The Rowans
 Holywell
 Shrewley
 Warwick CV35 7BH

PROJECT
PROPOSED EXTENSION
 The Rowans
 Holywell
 Shrewley CV35 7BH

DWG TITLE
PROPOSED:
 Ground Floor Plan

SCALE 1:50 (A1)
 DATE June 2022

DWG NUMBER
514-101 B