
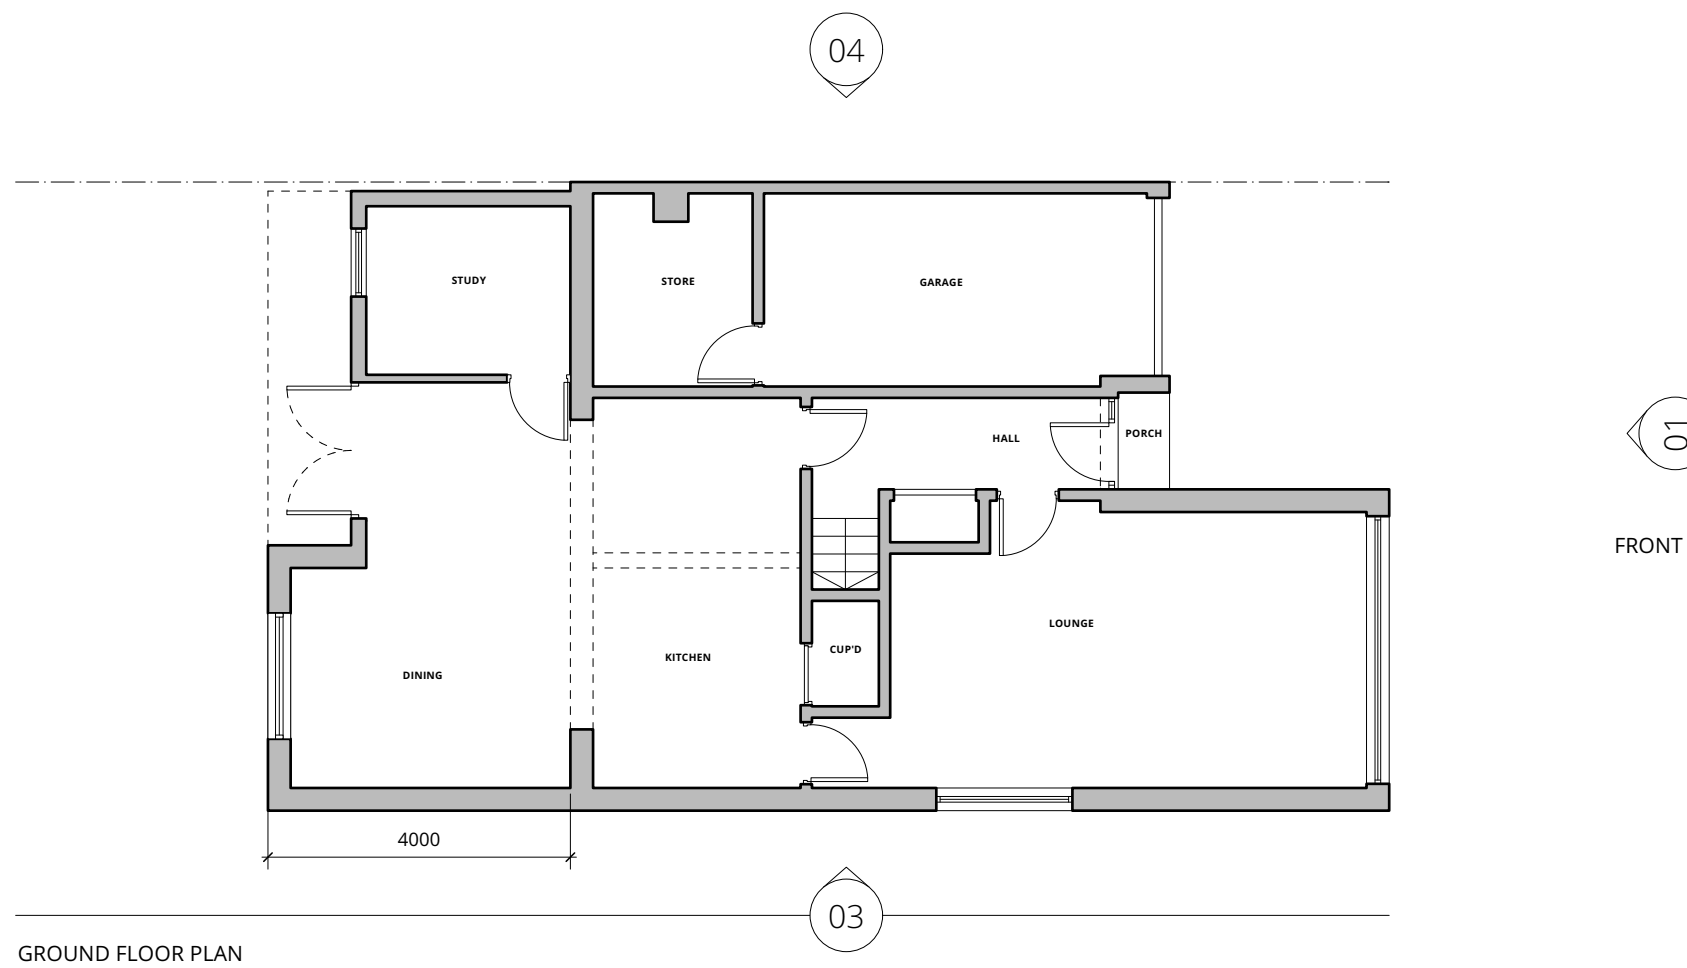
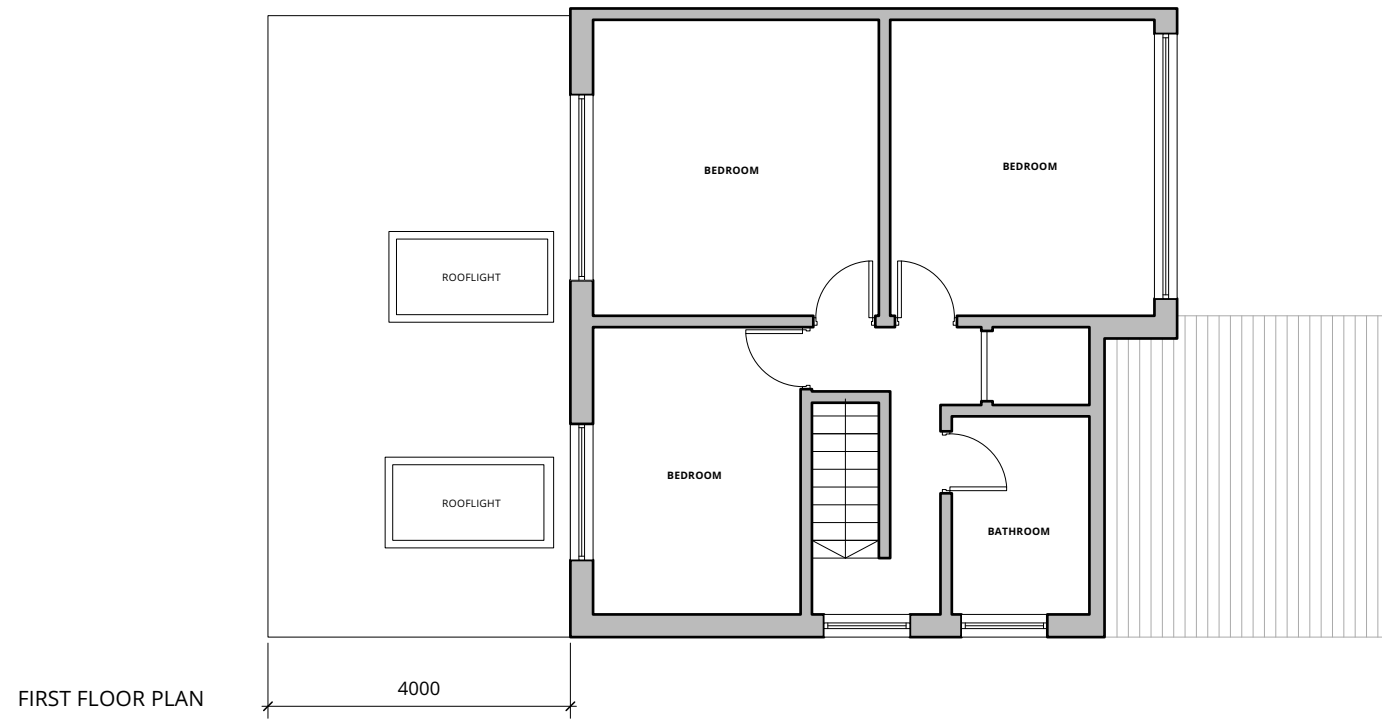


PROPOSED FLOOR PLANS

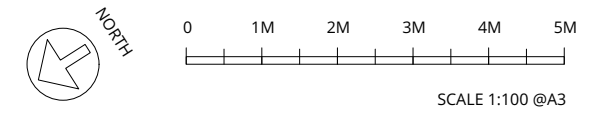

REV	DESCRIPTION	DATE
-	PLANNING	AUG 2022

<b>PROJECT No.</b>	0039
<b>ADDRESS</b>	36 RINGWAY WAVERTON CHESTER CH3 7NP

<b>TITLE</b>	PROPOSED FLOOR PLANS
<b>DRAWING No.</b>	PL-04
<b>REVISION</b>	-