


C - UNIT 01 REAR ELEVATION



## **D - UNIT 01 SIDE ELEVATION 02** 1 : 50

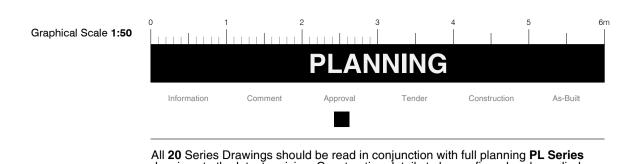

 All 20 Series Drawings should be read in conjunction with full planning PL Series drawings to the latest revision. Construction details to be confirmed and supplied prior to commencement of work on site and to be agreed between client, architect, contractor, and approved building control inspector.

 Rev
 Description
 Date
 By

			Material Key	
			<ol> <li>Black Timber Cladding</li> <li>Brick</li> <li>Zinc Roof</li> <li>High Quality Aluminium Doors &amp; Windows</li> </ol>	
Date 04/07/22	Scale 1:50	Sheet Size A1	Client Project Undisclosed 1000 - 105 THRIVE OFFICE, Gunthorpe	
			Dwg. No. GUN - BAR - PL - 010	Rev.
			UNIT 01 - PROPOSED ELEVATIONS	I