


Site Location Plan
Scale 1:1250


Ordnance Survey, (c) Crown Copyright 2022. All rights reserved. Licence number 100022432




Block Plan
Scale 1:500

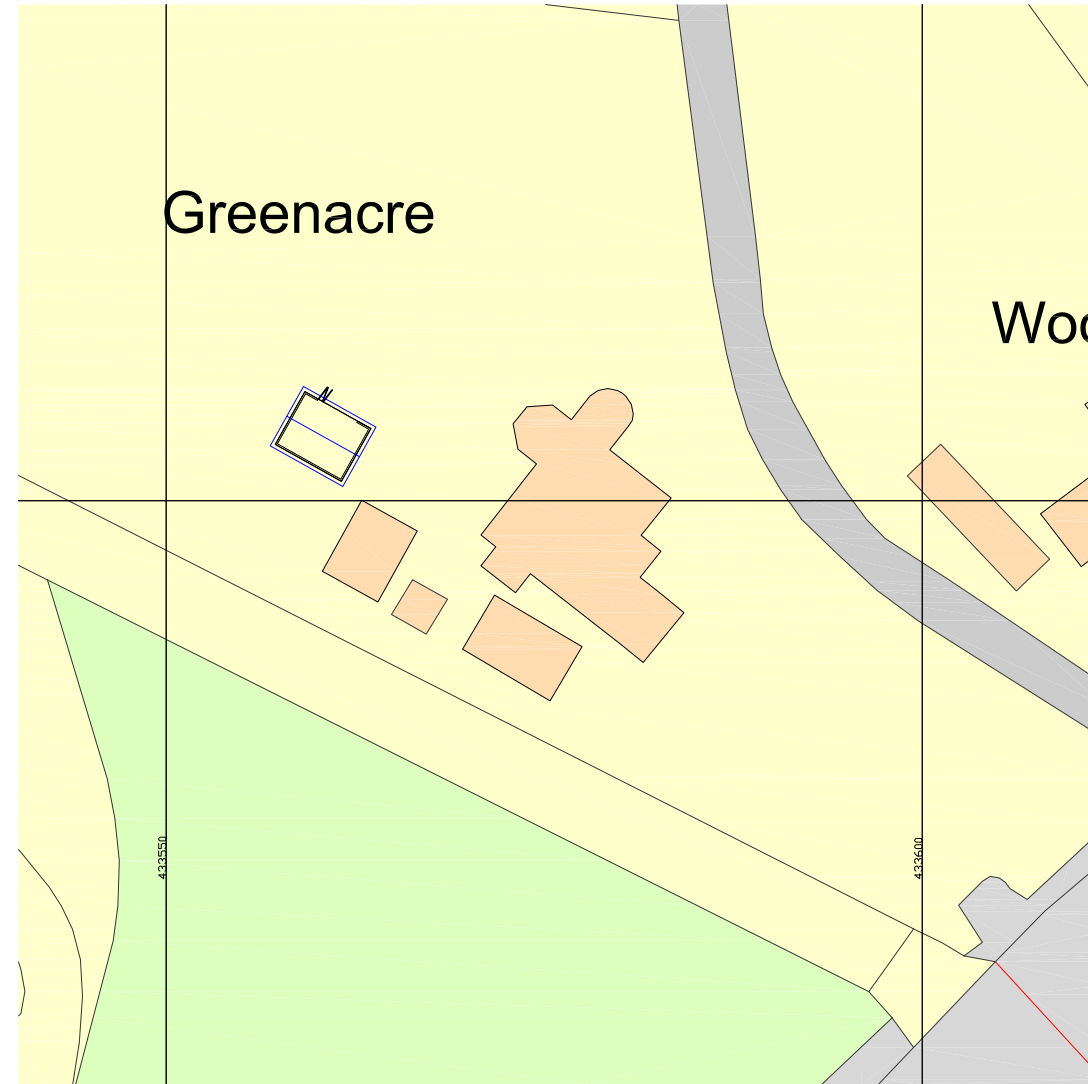

0 5 10
mtrs

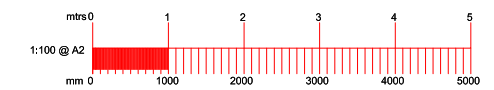

Notes
All dimensions and details to be checked on site by builder prior to commencement of works.
This plan must not be acted upon until it has been approved by the Local Authority.
Client to conform to party wall act of 1996 if required.

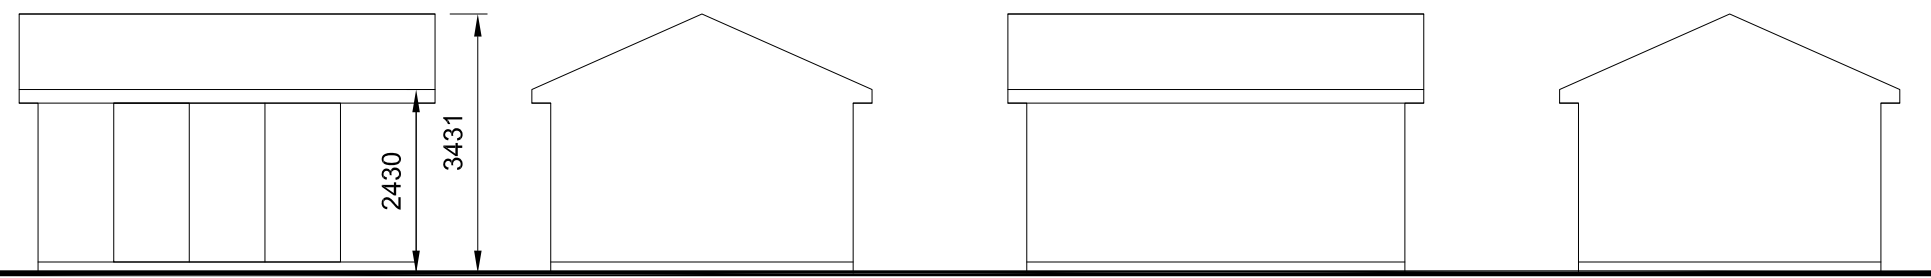

Front View
Scale 1:100


Side View
Scale 1:100

Rear View
Scale 1:100

Side View
Scale 1:100



Ground Floor Plan
Scale 1:100

 

Roof Plan
Scale 1:100

B		
A		
	Date	Revisions

Drawing Title:
Outbuilding

SITE ADDRESS Greenacre Main Road Portmore Lymington SO41 5RF	CLIENT ADDRESS
---	----------------

Scale.	as noted	PAPER SIZE A2
Date.	September 2022	Drawn by. <i>R.N.S.</i>

Sanders Design Services Ltd
 95 Cedar Road
 Hythe
 Southampton
 SO45 3PX
www.sandersdesignservices.co.uk
info@sandersdesignservices.co.uk
 023 8020 7195

Drawing No	wts sht 1	Revision	x
------------	-----------	----------	---