



COPYRIGHT
Origin Design Studio has prepared and issued this document to the named client and associated professionals related to this project. Origin Design Studio retains ownership. We do not give permission for reproduction and editing without consultation and our approval.

GENERAL NOTES
This drawing is to be read in conjunction with all relevant Engineers, Architects and specialists' drawings. Do not scale from this or any other Origin Design Studio drawing. All dimensions to be checked on site prior to construction or fabrication. Changes to specification are to contractors risk. All changes should be brought to the attention of the client/Building Control for approval. Please report any errors immediately.



Key	
Ref.	Description
1	Existing stone, re-pointed where necessary
2	Existing clay pantile roof retained and reused where possible
3	New timber windows & doors
4	New uPVC rainwater goods
5	Fixed vertical timber cladding
6	Solid fuel metal flue

PROPOSED WEST ELEVATION
1 : 50

Rev.	Description	Date	Checked	Rev. by
P01	Issued to Client & Local Authority	04/08/2022	WBC	WBC

Client
Mr G. Dunn

Project Title
Proposed Residential Extension

Site Details
Manor Farm
Green Lane, Dembleby

Title
Proposed Barn Elevations
2 of 2


Drawing Number
J1858-PL-12

Print Size
A1



Origin Design Studio Ltd
Holly House, Meadow Lane
South Hykeham, Lincoln LN6 9PF

T. 01522 405100
E. info@origindesignstudio.co.uk
www.origindesignstudio.co.uk

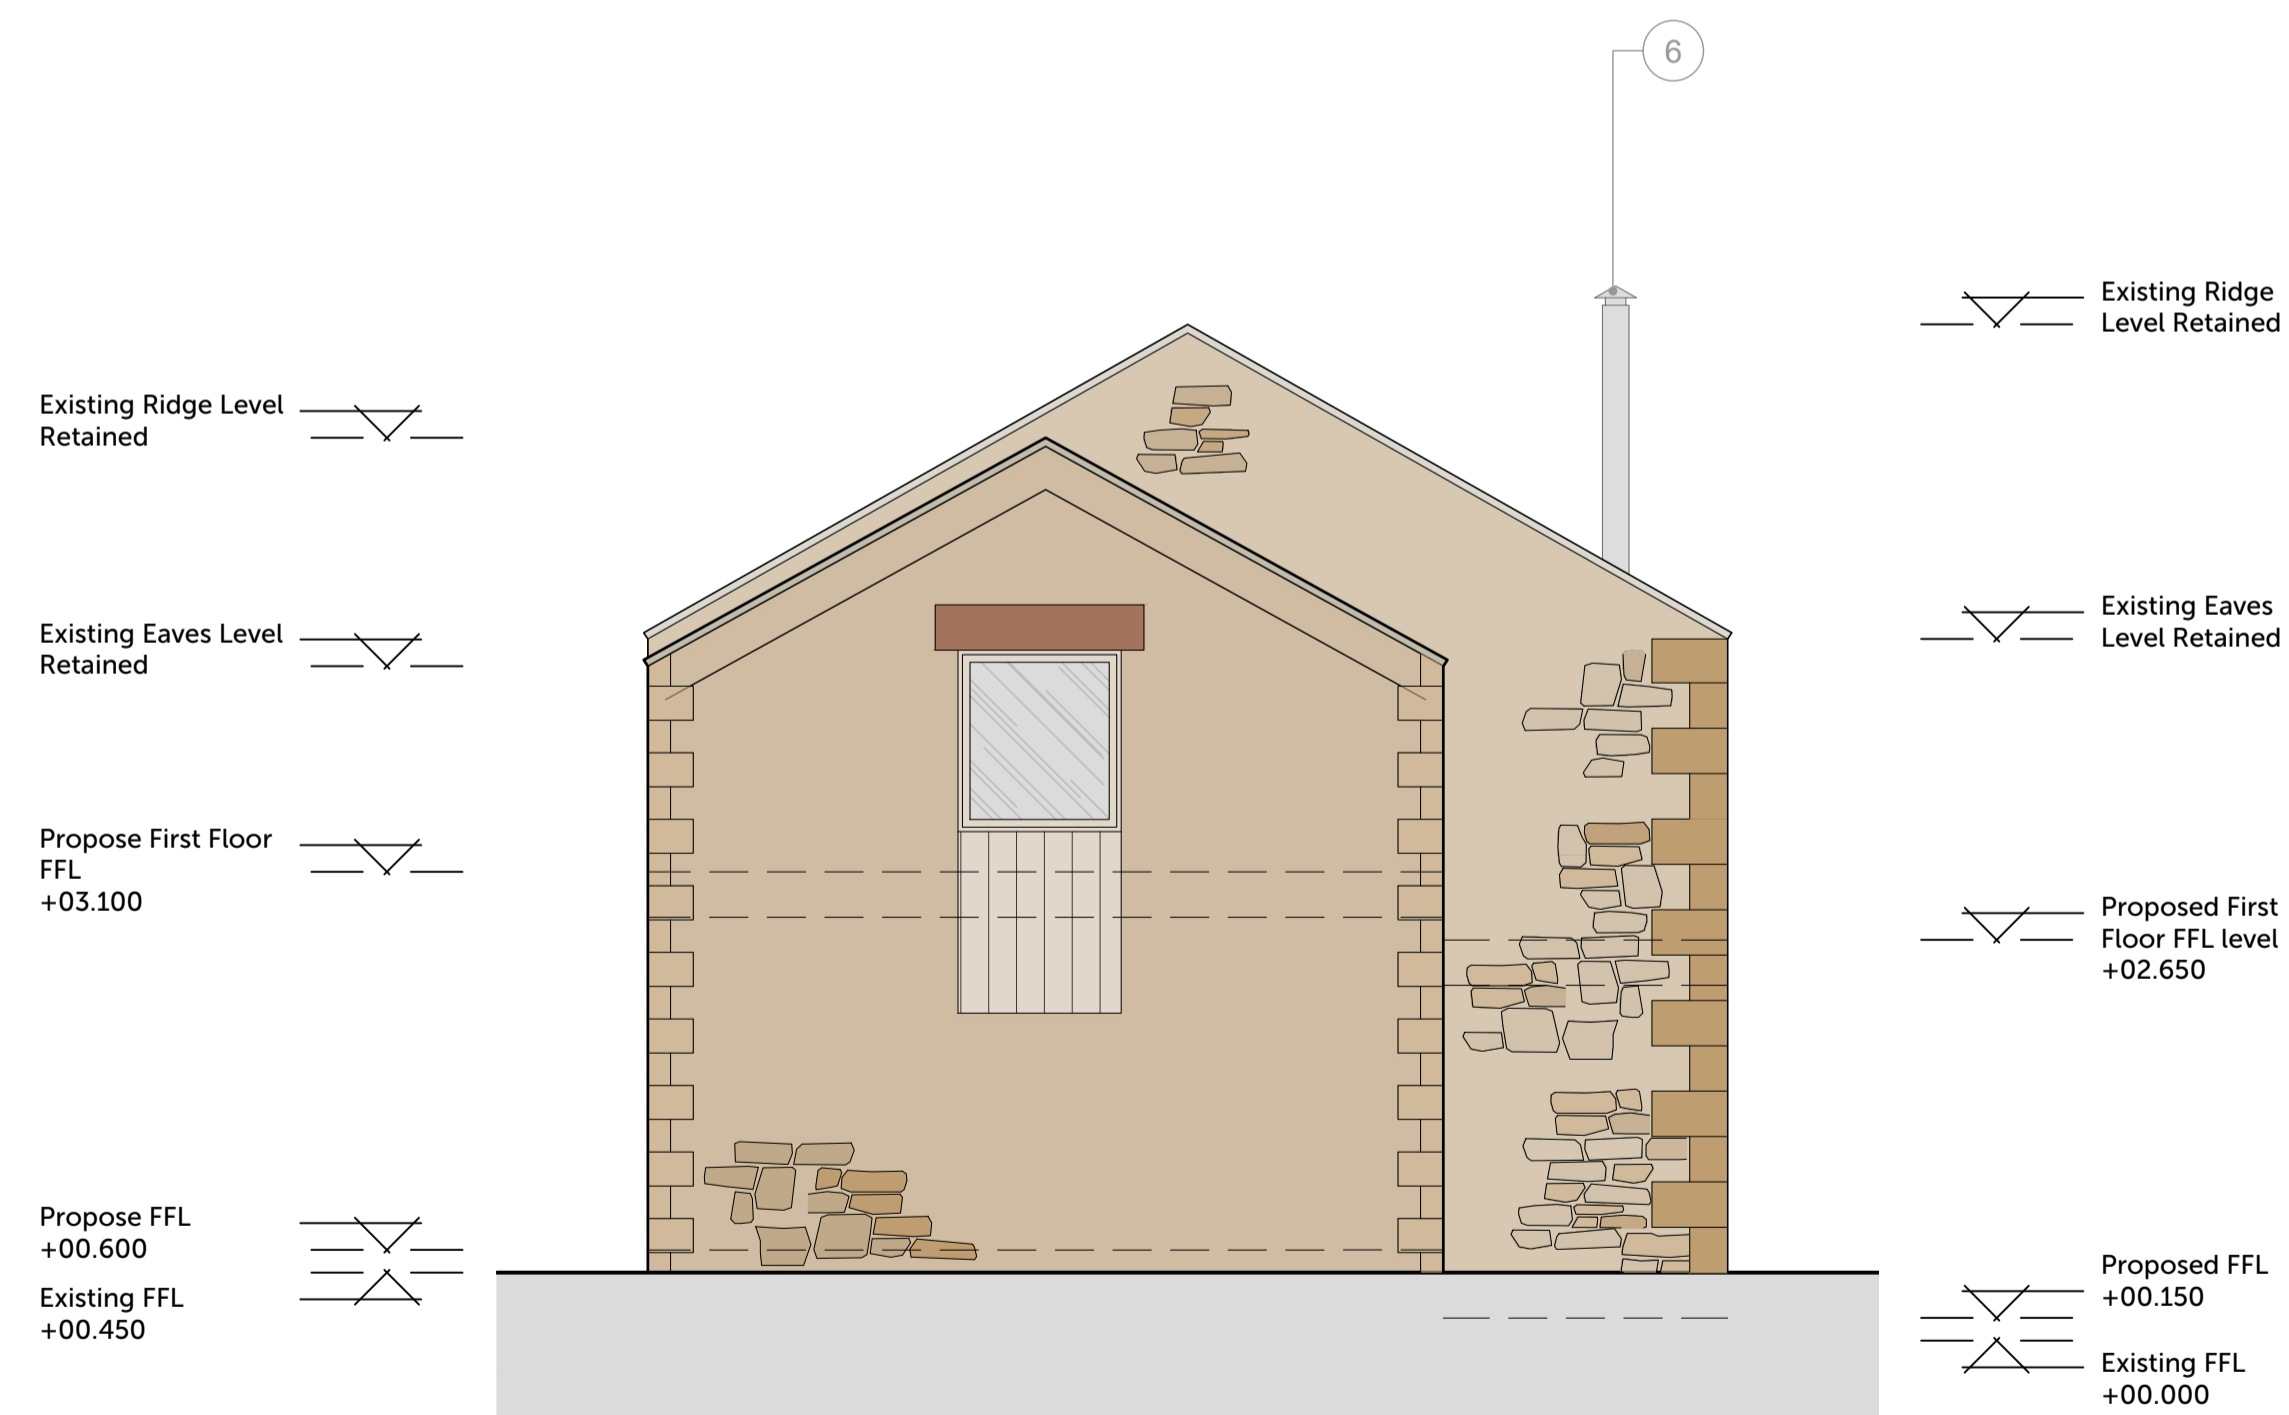

PROPOSED SOUTH ELEVATION
1 : 50

