





COPYRIGHT
 Origin Design Studio has prepared and issued this document to the named client and associated professionals related to this project. Origin Design Studio retains ownership. We do not give permission for reproduction and editing without consultation and our approval.


GENERAL NOTES
 This drawing is to be read in conjunction with all relevant Engineers, Architects and specialists' drawings. Do not scale from this or any other Origin Design Studio drawing. All dimensions to be checked on site prior to construction or fabrication. Changes to specification are to contractors risk. All changes should be brought to the attention of the client/Building Control for approval. Please report any errors immediately.

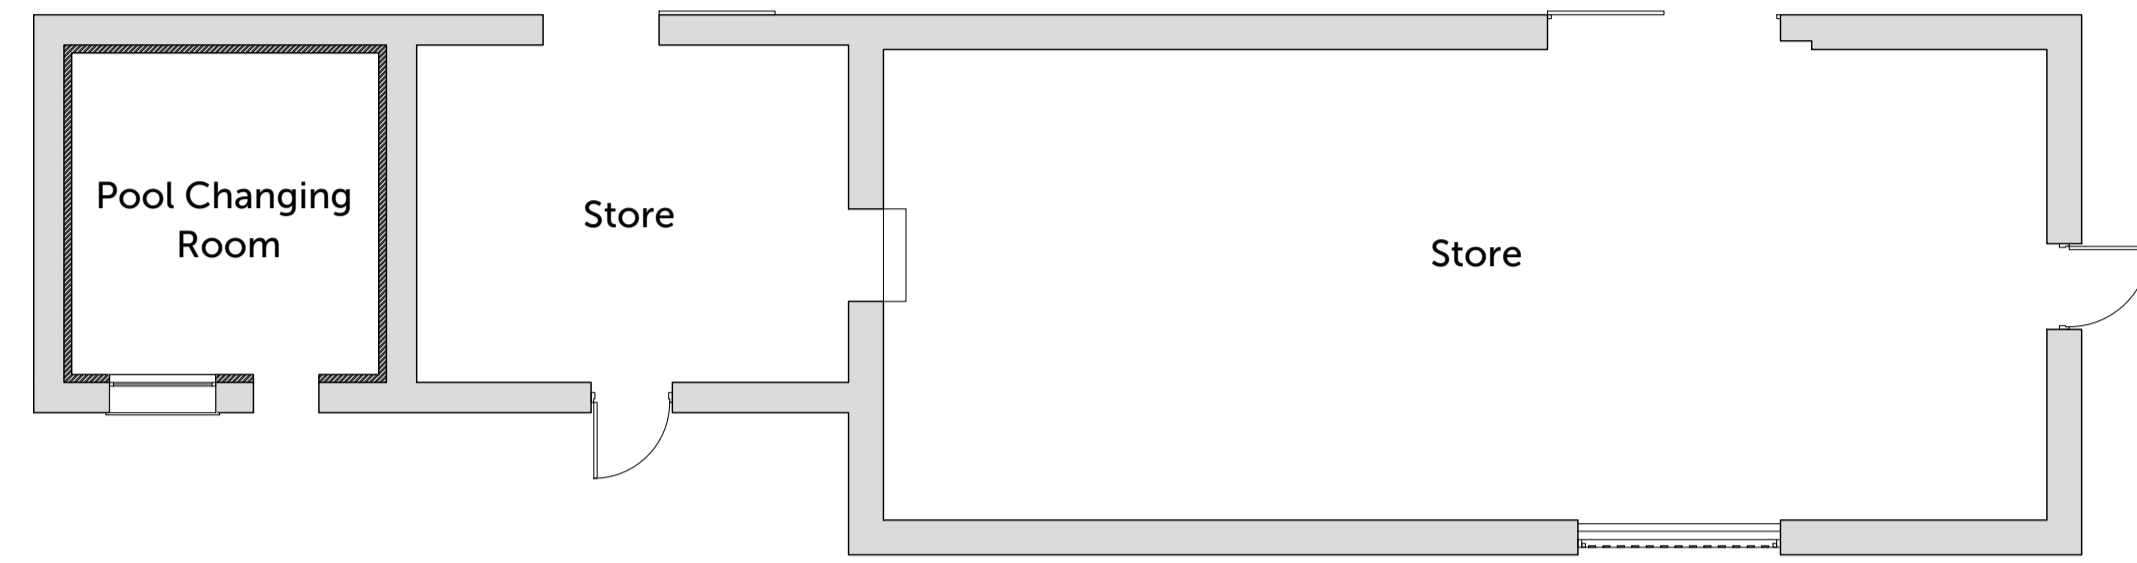


Existing Ground Floor Plan
 1 : 100

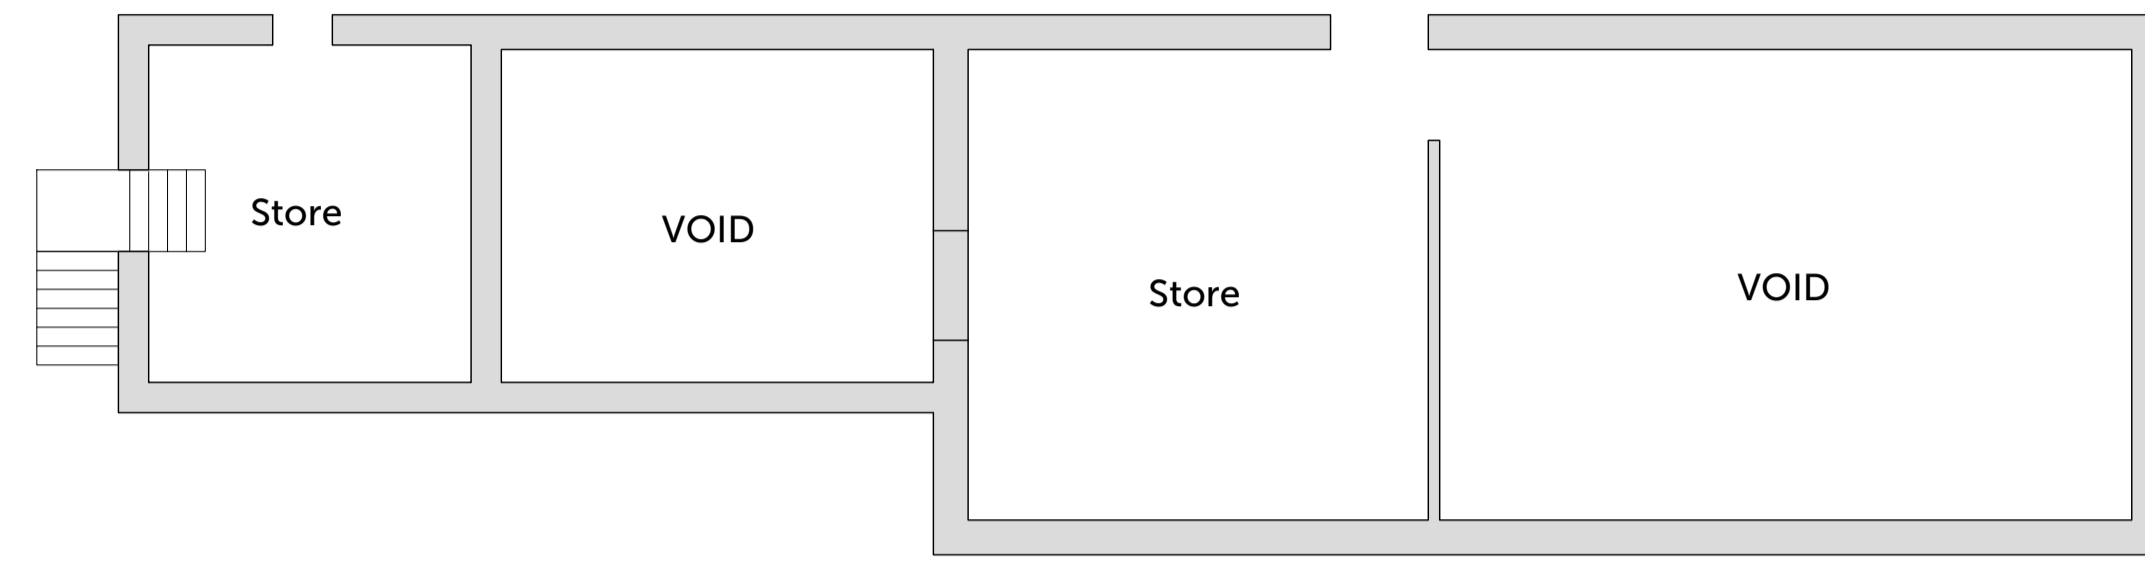


Existing First Floor Plan
 1 : 100

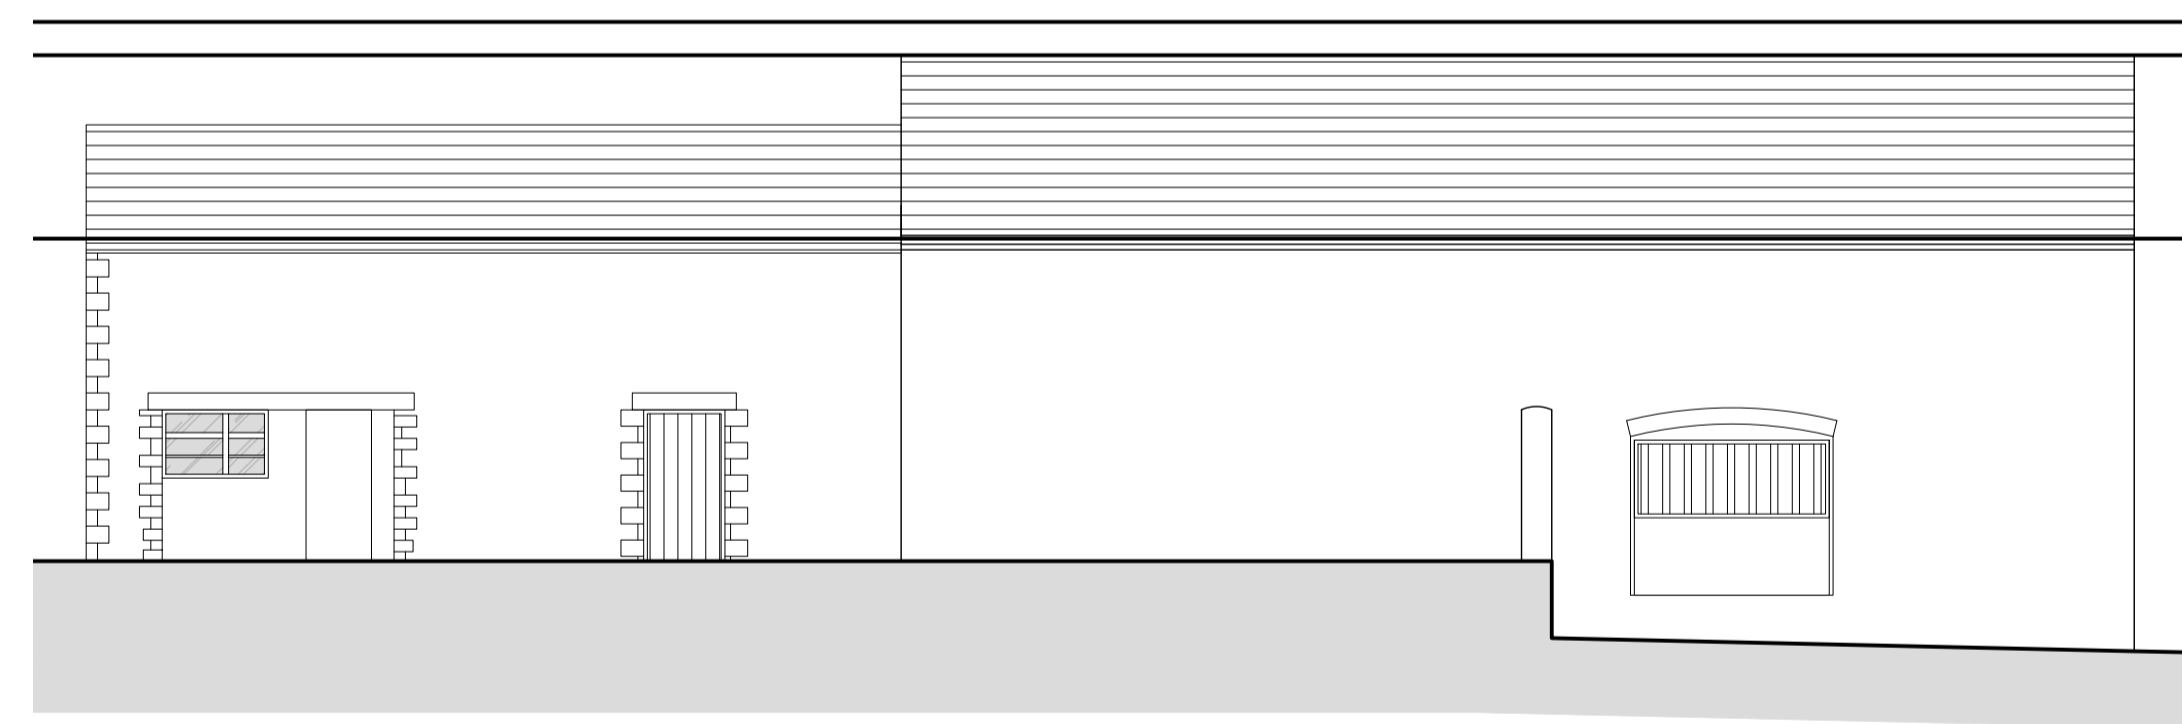


Existing East Elevation
 1 : 100

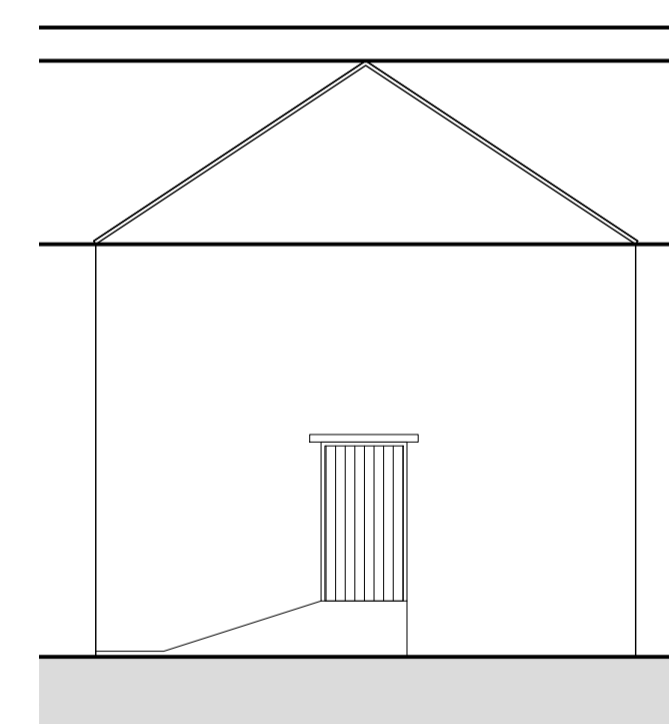

Existing North Elevation
 1 : 100

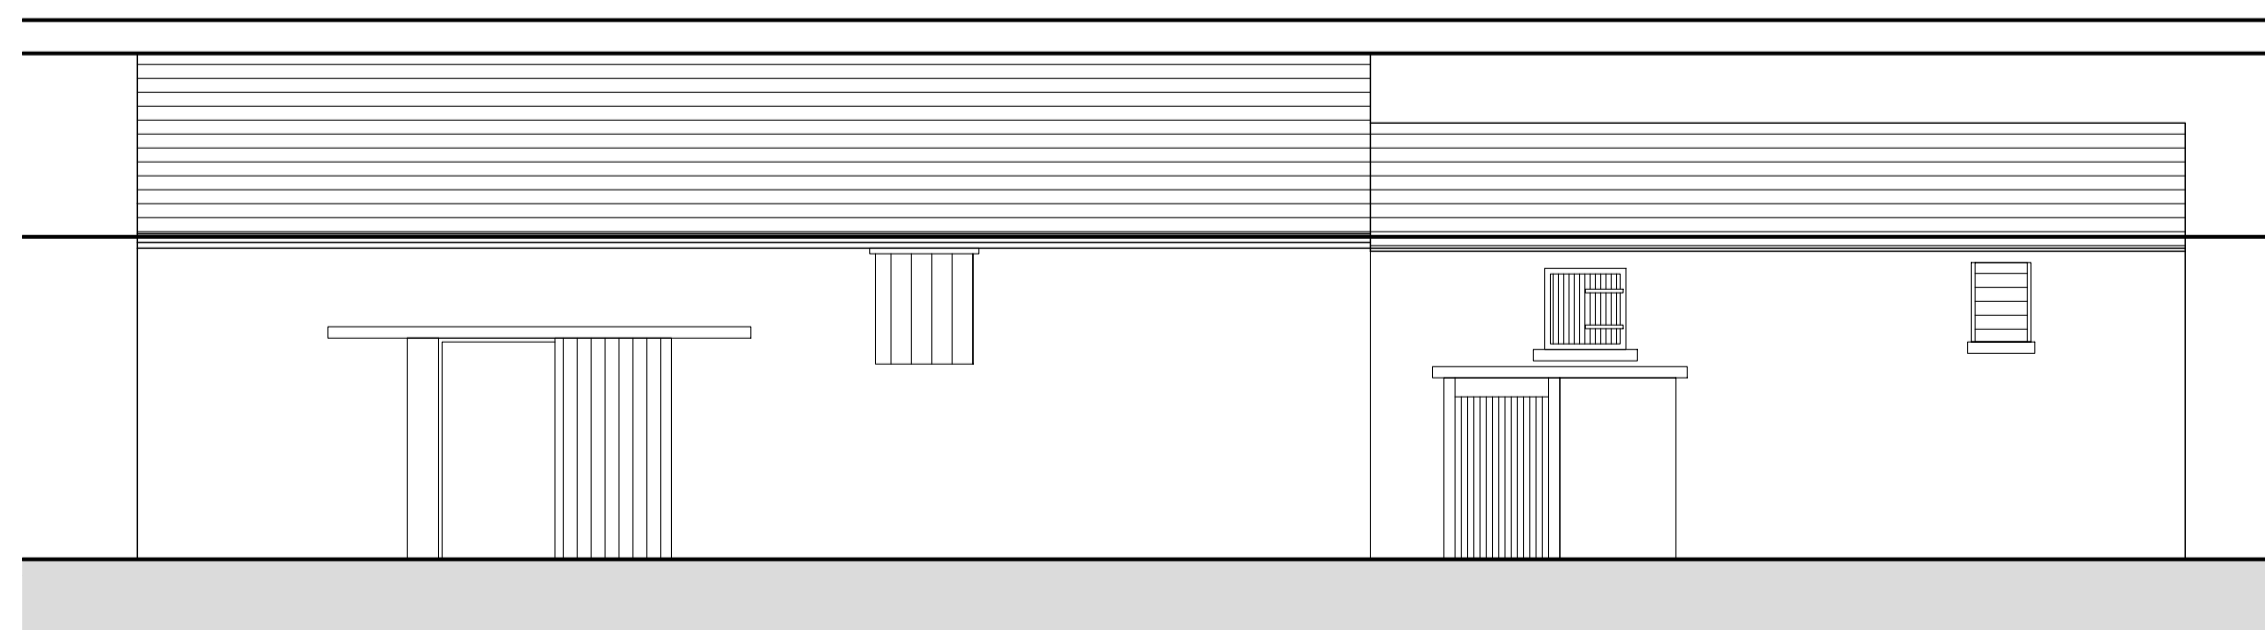

Existing West Elevation
 1 : 100

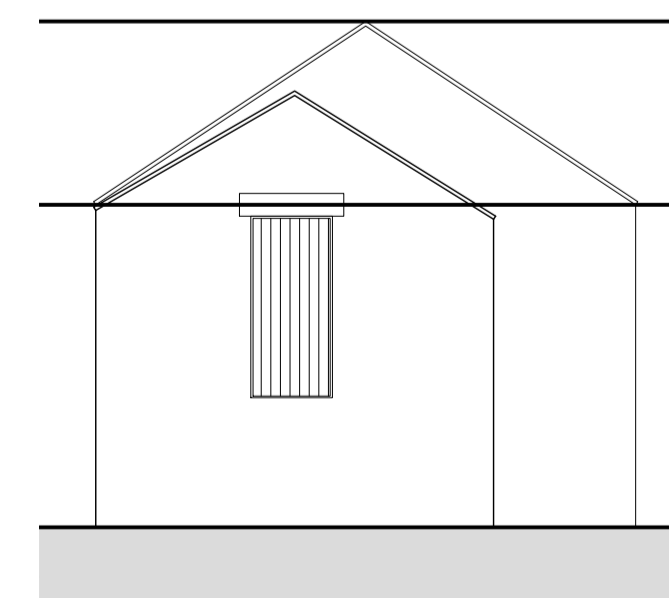

Existing South Elevation
 1 : 100

Rev.	Description	Date	Checked Rev. by
P01	Issued to Client & Local Authority	04/08/2022	WBN

Client
Mr G. Dunn

Project Title
Proposed Residential Extension

Site Details
**Manor Farm
 Green Lane, Dembleby**

Title
Existing Barn Plans and Elevations

Drawing Number
J1858-PL-04

Print Size
A1



Origin Design Studio Ltd
 Holly House, Meadow Lane
 South Hykeham, Lincoln LN6 9PF

T. 01522 405100
 E. info@origindesignstudio.co.uk
 www.origindesignstudio.co.uk

