





**COPYRIGHT**  
 Origin Design Studio has prepared and issued this document to the named client and associated professionals related to this project. Origin Design Studio retains ownership. We do not give permission for reproduction and editing without consultation and our approval.


**GENERAL NOTES**  
 This drawing is to be read in conjunction with all relevant Engineers, Architects and specialists' drawings. Do not scale from this or any other Origin Design Studio drawing. All dimensions to be checked on site prior to construction or fabrication. Changes to specification are to contractors risk. All changes should be brought to the attention of the client/Building Control for approval. Please report any errors immediately.

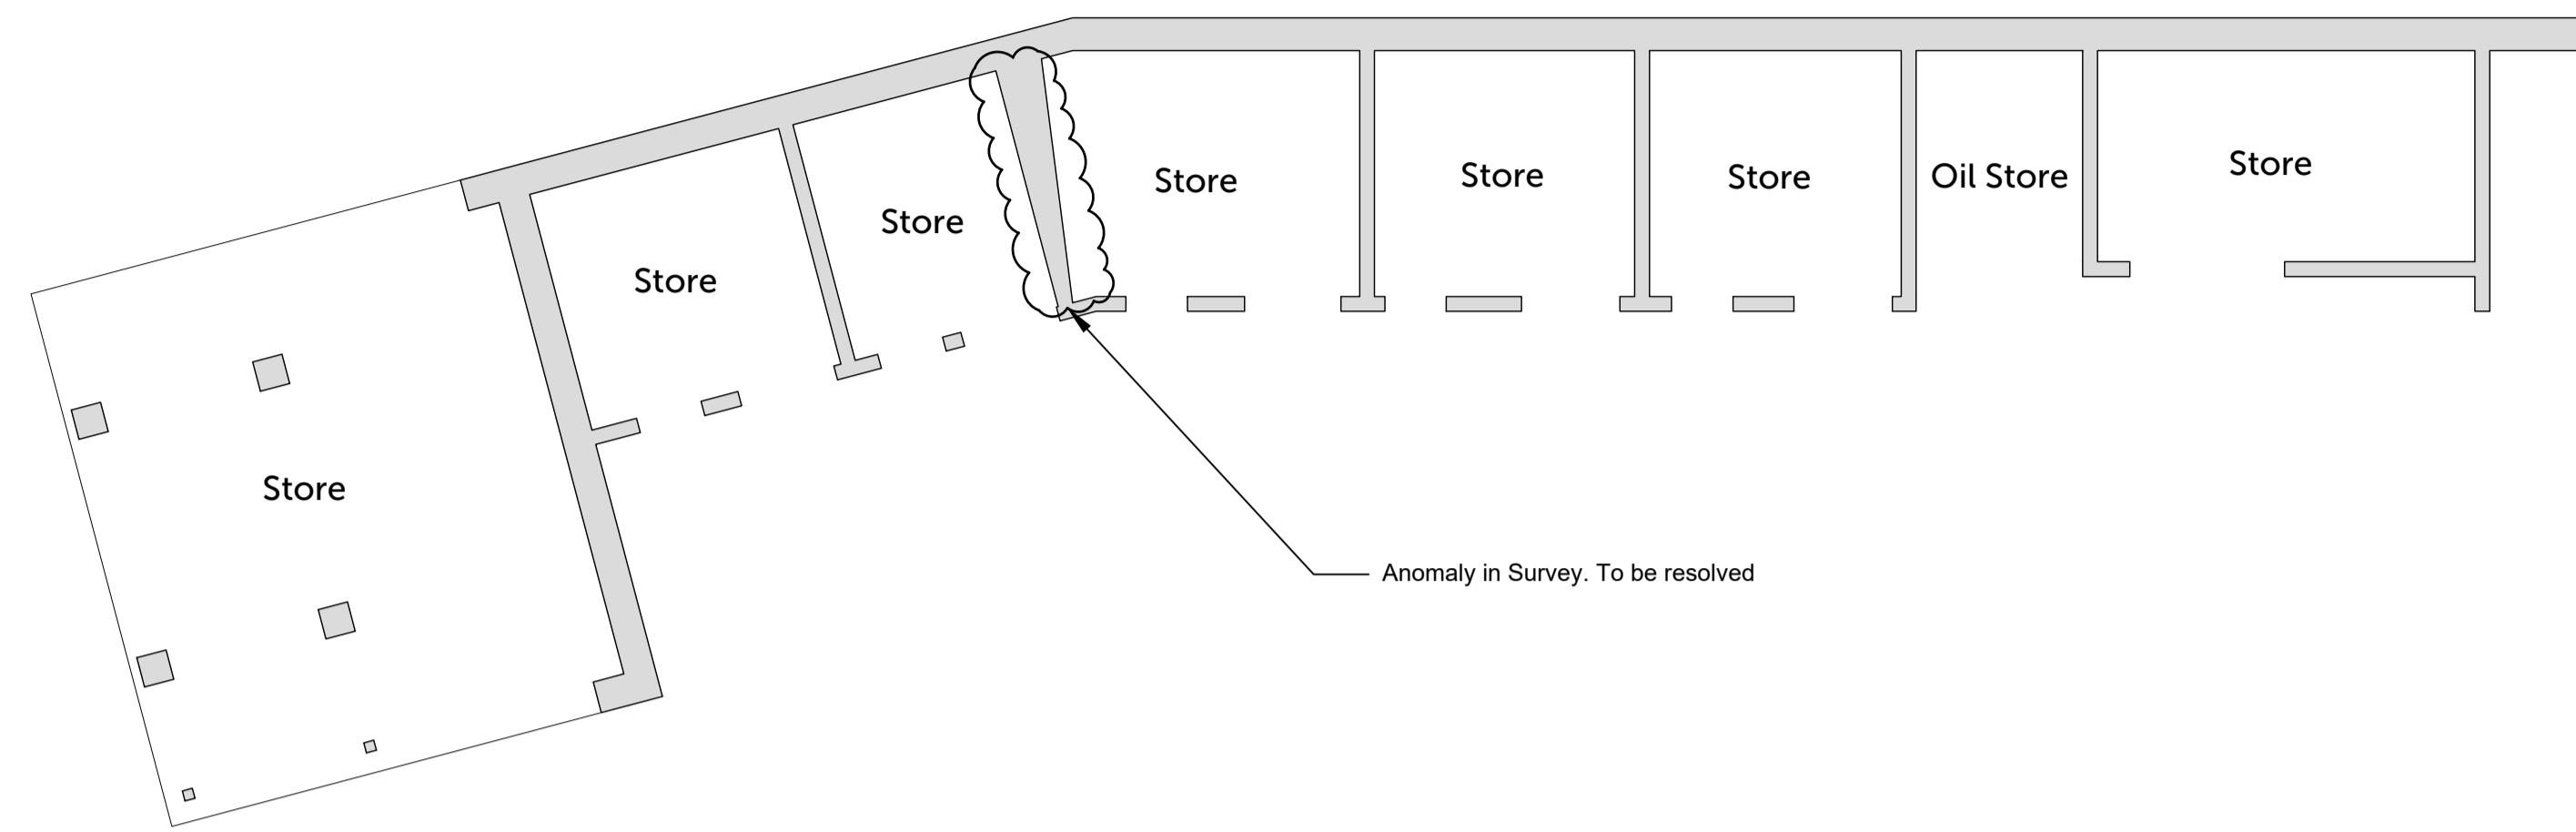


**Existing Floor Plan**  
 1:100

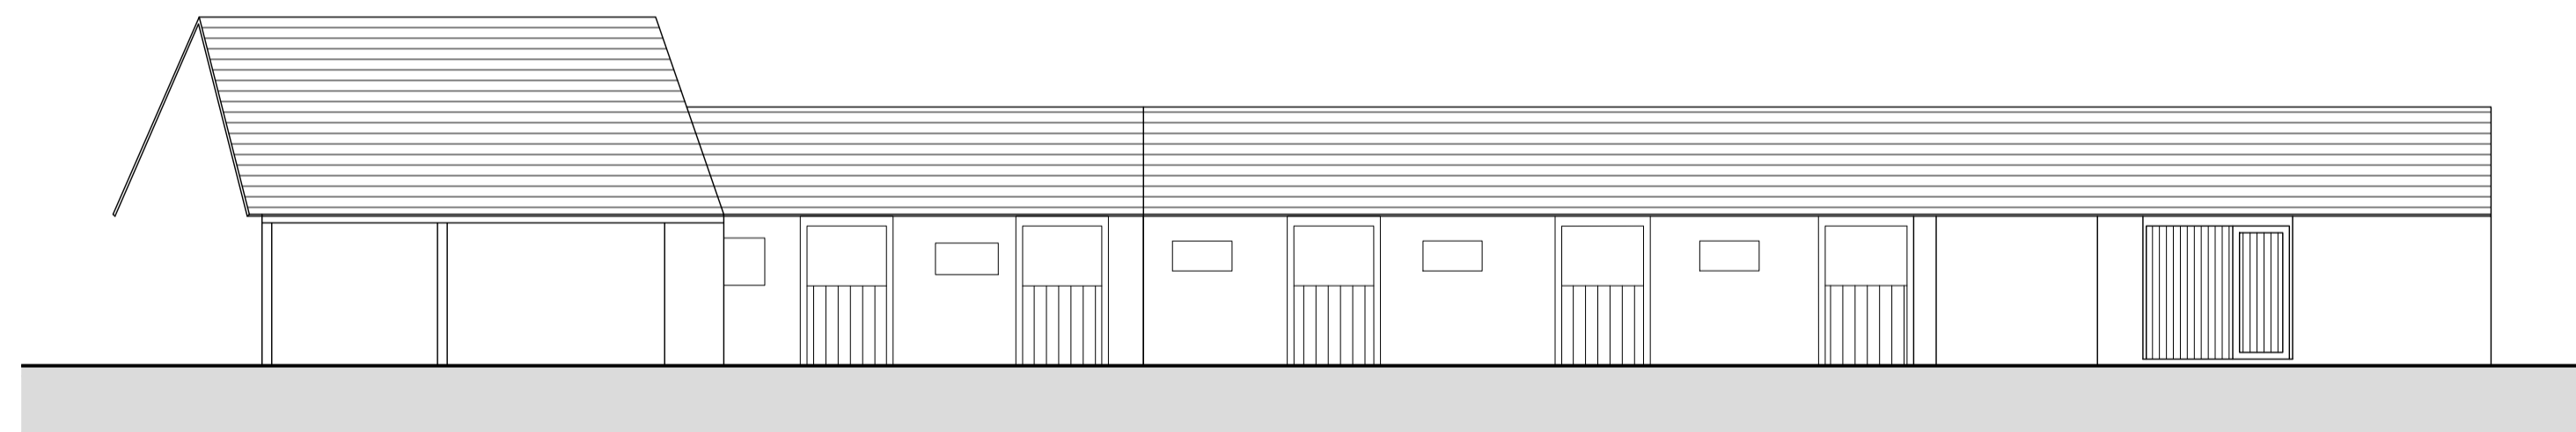


**Existing South Elevation**  
 1:100

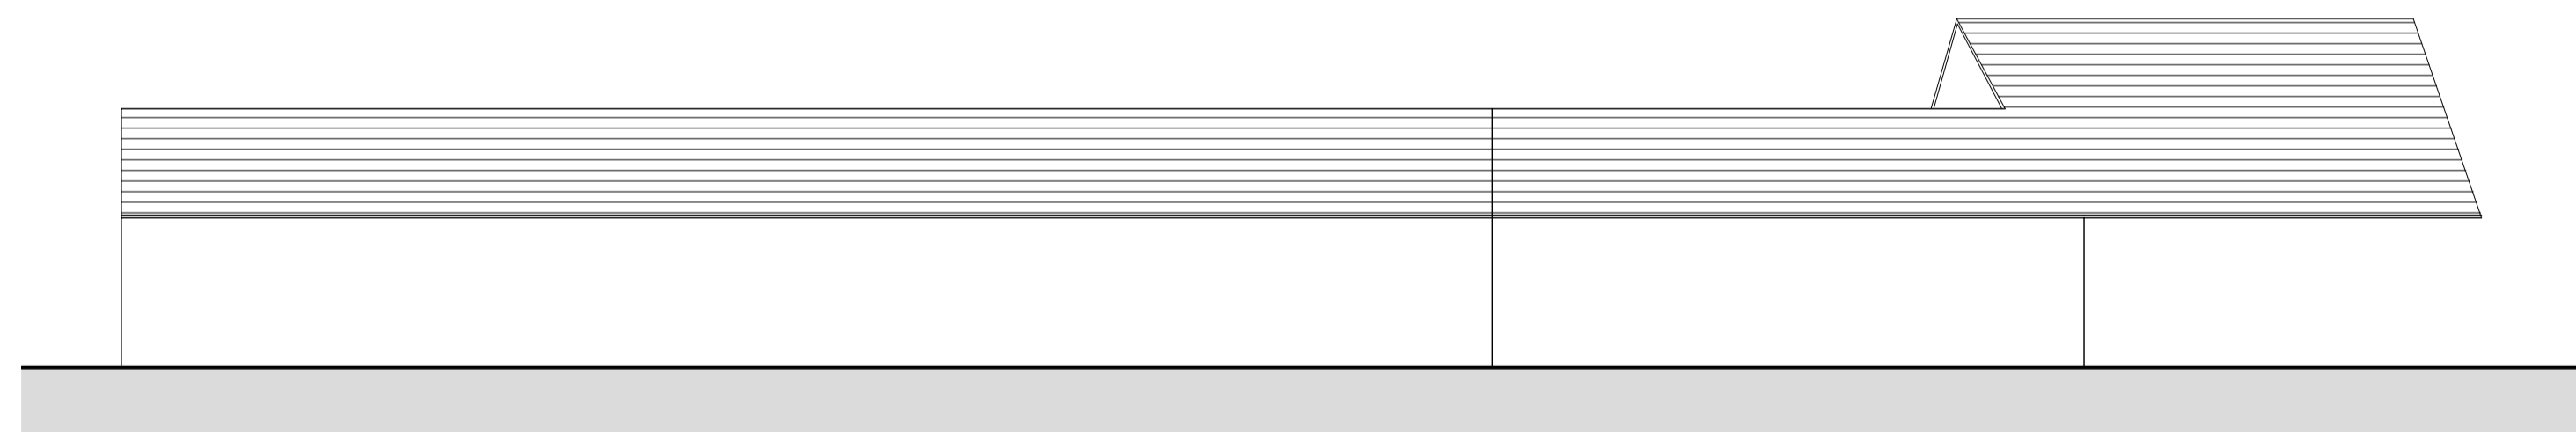

**Existing North Elevation**  
 1:100

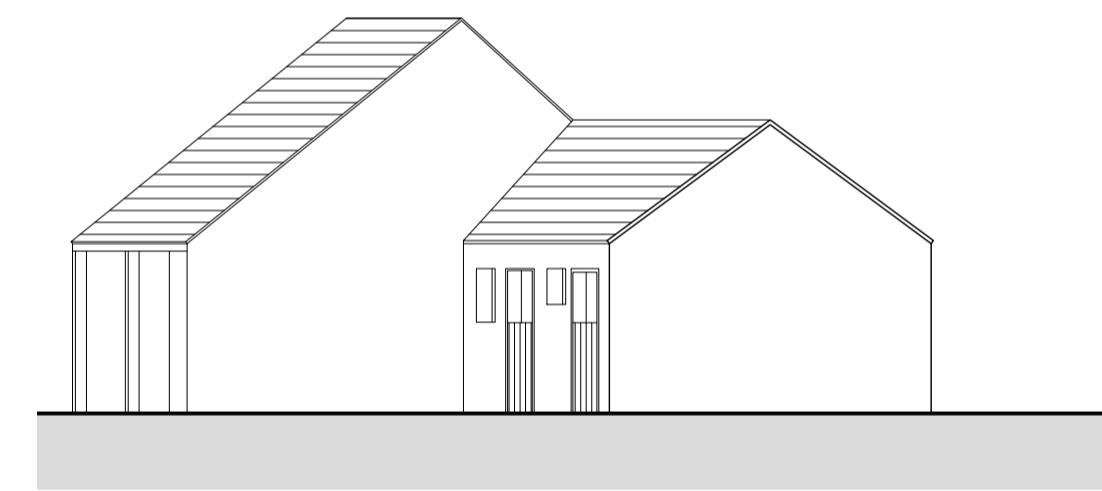

**Existing East Elevation**  
 1:100

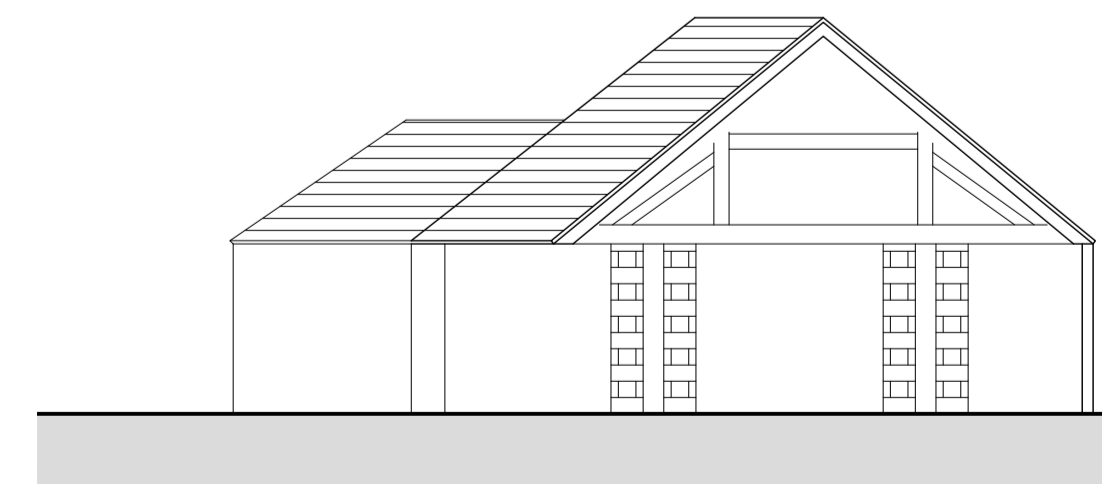

**Existing West Elevation**  
 1:100

| Rev. | Description                        | Date       | Checked<br>Rev. by |
|------|------------------------------------|------------|--------------------|
| P01  | Issued to Client & Local Authority | 04/08/2022 | WBN                |

Client  
**Mr G. Dunn**

Project Title  
**Proposed Residential Extension**

Site Details  
 Manor Farm  
 Green Lane, Dembleby

Title  
**Existing Outbuilding Plans and Elevations**

Drawing Number  
**J1858-PL-05**

Print Size  
 A1



Origin Design Studio Ltd  
 Holly House, Meadow Lane  
 South Hykeham, Lincoln LN6 9PF

T. 01522 405100  
 E. info@origindesignstudio.co.uk  
 www.origindesignstudio.co.uk

