




COPYRIGHT
 Origin Design Studio has prepared and issued this document to the named client and associated professionals related to this project. Origin Design Studio retains ownership. We do not give permission for reproduction and editing without consultation and our approval.


GENERAL NOTES
 This drawing is to be read in conjunction with all relevant Engineers, Architects and specialists' drawings. Do not scale from this or any other Origin Design Studio drawing. All dimensions to be checked on site prior to construction or fabrication. Changes to specification are to contractors risk. All changes should be brought to the attention of the client/Building Control for approval. Please report any errors immediately.

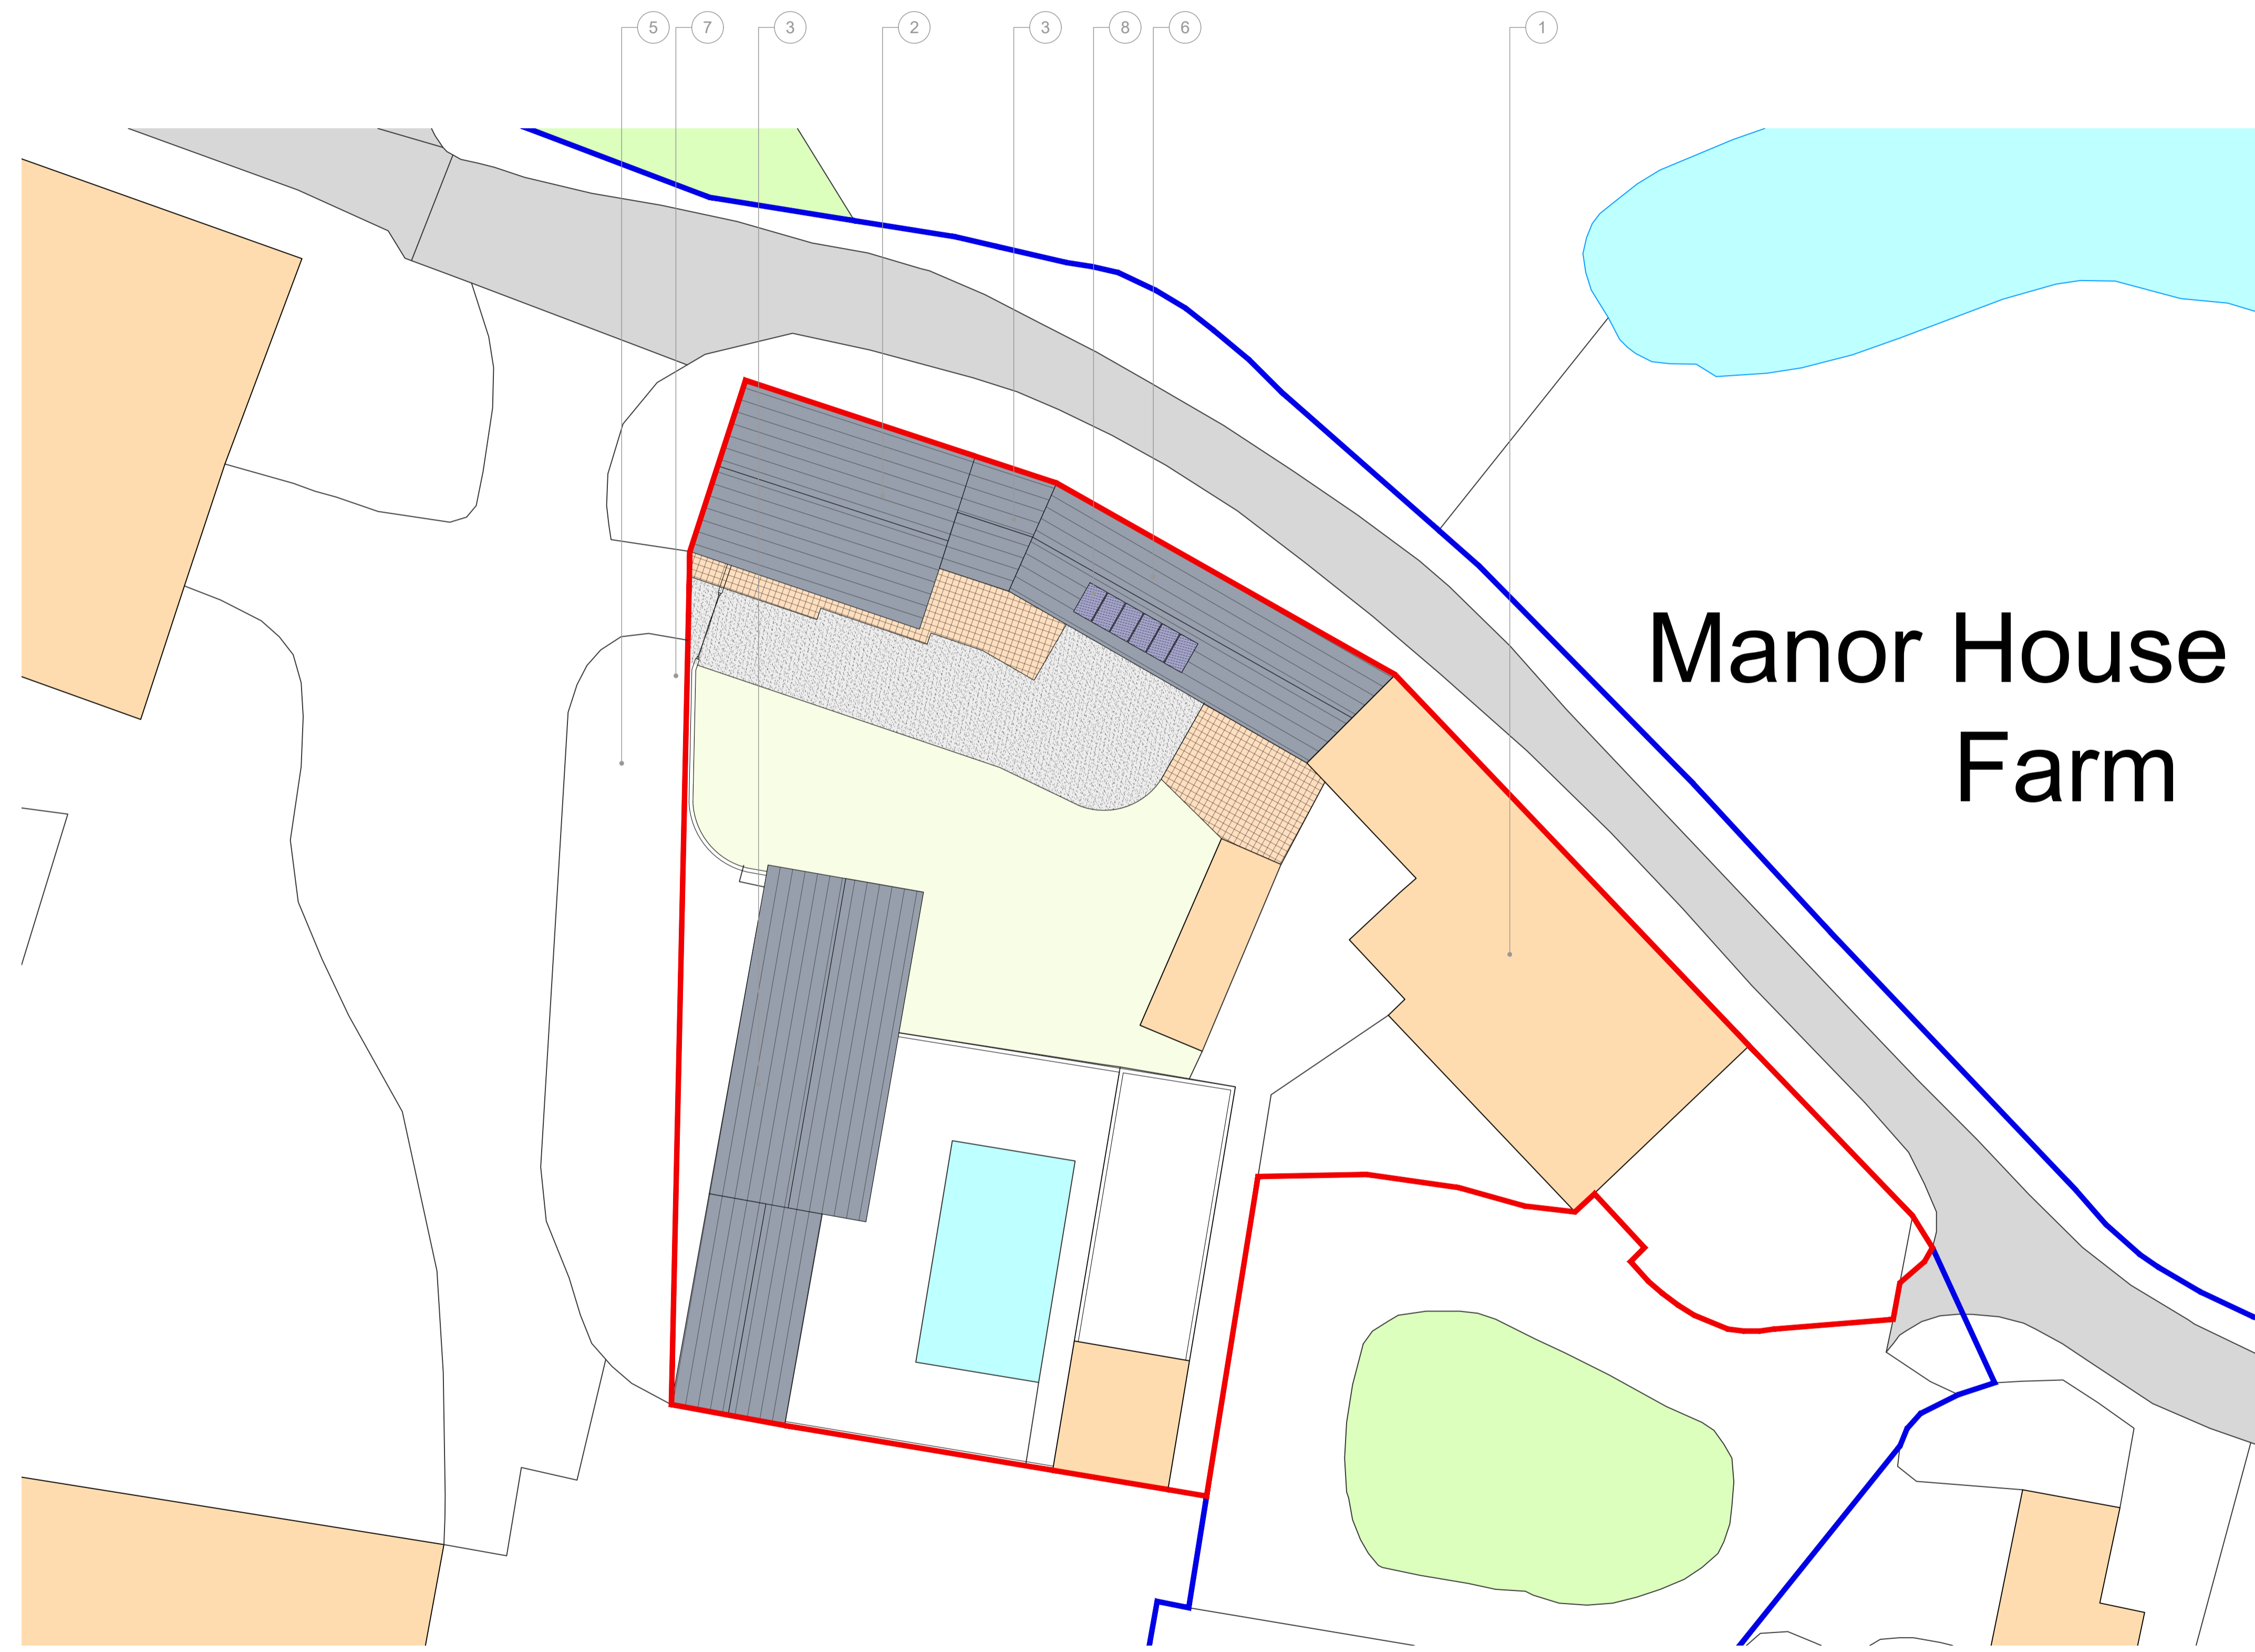

Key	
Ref.	Description
1	Existing Dwelling
2	Proposed Annex
3	Proposed Renovated Outbuildings
4	Existing Access
5	Proposed Wall
6	Proposed Covered car parking (2 spaces)
7	Existing Access
8	Proposed Solar Panels

Manor House Farm

Proposed Site Plan
 1 : 200

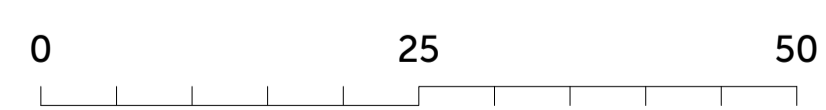

Rev.	Description	Date	Checked Rev. by
P01	Issued to Client & Local Authority	04/08/2022	AWOC WBN

Client
Mr G. Dunn

Project Title
Proposed Residential Extension

Site Details
 Manor Farm
 Green Lane, Dembleby

Title
Proposed Site Plan

Drawing Number
J1858-PL-02

Print Size
 A1



Origin Design Studio Ltd
 Holly House, Meadow Lane
 South Hykeham, Lincoln LN6 9PF

T. 01522 405100
 E. info@origindesignstudio.co.uk
 www.origindesignstudio.co.uk

