



Proposed South-West Elevation - 1:100

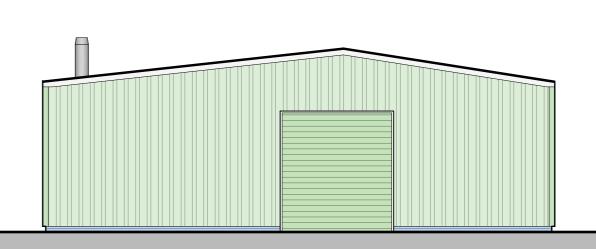


Proposed North-West Elevation - 1:100

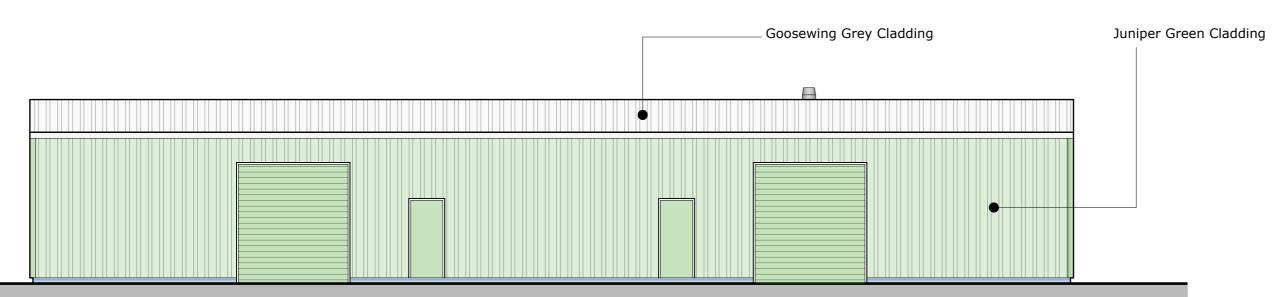

Proposed North-East Elevation - 1:100



Proposed South-East Elevation - 1:100

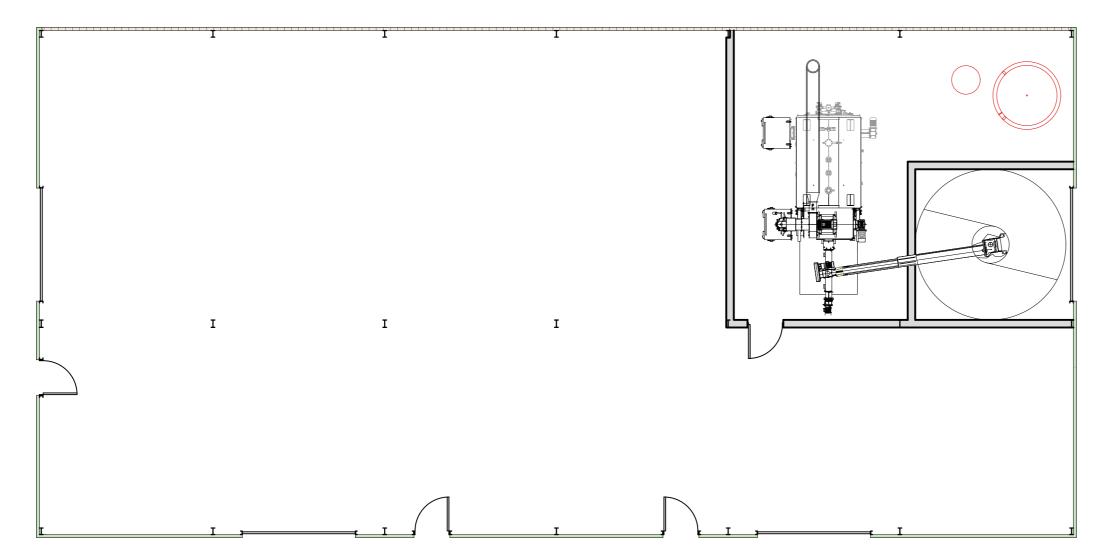

Proposed Ground Floor Plan - 1:100



T: 01526 860757 E: steve@stevendunnarchitects.co.uk HADLEIGH HOUSE, HIGH STREET, WALCOTT, LINCOLN, LN43SN

PROJECT DETAILS

New Boiler House and General Purpose Store Building.

CLIEN

Doddington Enterprises LLP

DRAWING TITLE

Proposed General Arrangement Drawing

DATE August 2022	DRAWN PR
SCALE 1:100 @ A2	DRNG No. 2696-A2-03

Copyright: This drawing and its entire contents are protected under the Copyright (Designs and Patents) Act 1990, and no portion shall be copied, duplicated, or otherwise reproduced and/or transmitted by any means whatsoever, without the prior written consent of the Author. Do Not scale from this drawing. Work to figured dimensions only. All dimensions are to be checked on site prior to commencement of works. Any discrepancies must be brought to the attention of the Architect prior to commencement of works on site.