





This drawing is produced for the purpose of obtaining Planning / Building regulation and forms no part of any other contract

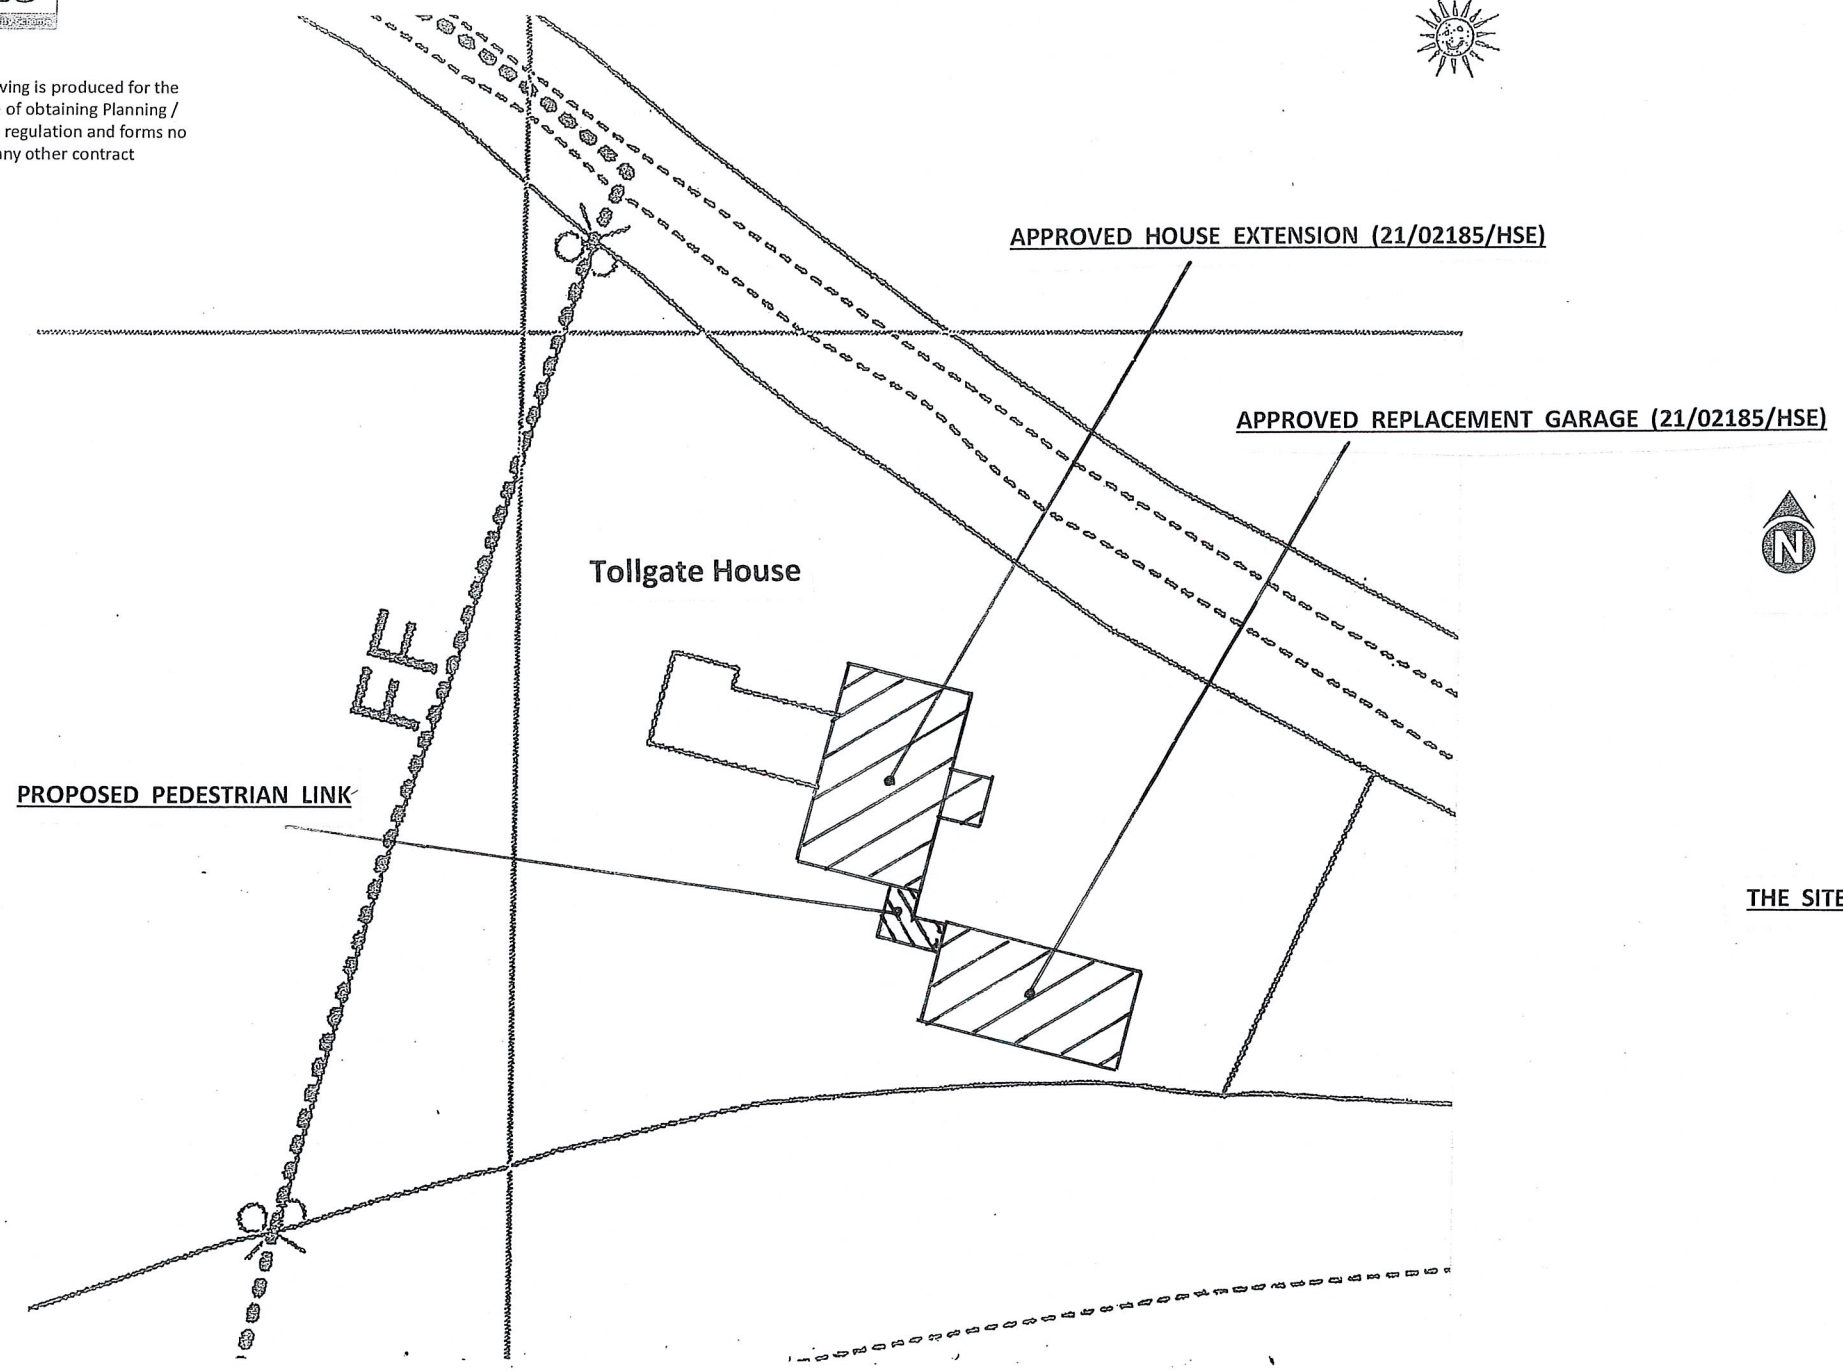

BLOCK PLAN 1: 500
 © Crown copyright 2022 All rights reserved
 Licence Number 100044586

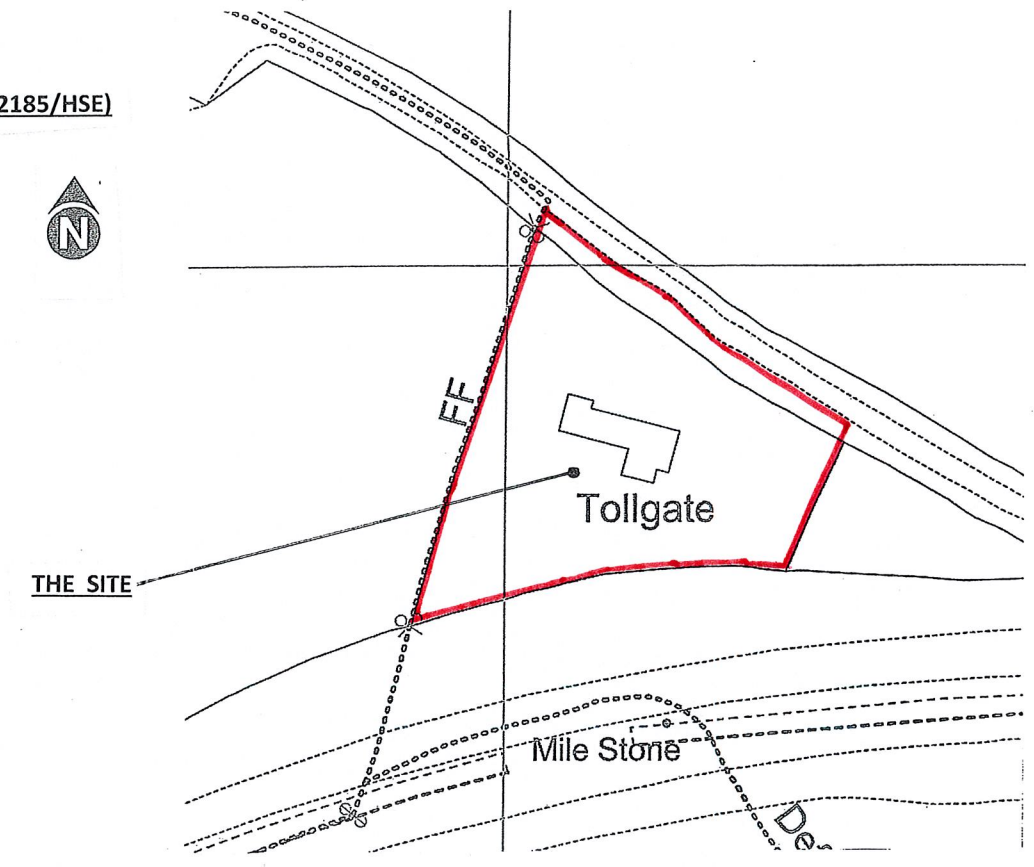

LOCATION PLAN 1:1250
 © Crown copyright 2022 All rights reserved
 Licence Number 100044586


Alan Wilson
 "Glebeland" Sands Road
 The Sands
 Farnham
 Surrey
 GU10 1LT
 alanjwilson0048@gmail.com
 01252 722965

A3 PAPER SIZE			
1: 50	0m		1m
1: 100	0m		1m
1: 500	0m		5m
1:1250	0m		10m

Client	Title	Scales	Revisions	Drg. No.
Ms K Gill	Proposed Link	1: 1250		2223102/1
Tollgate House, Water End		1: 500		
Old Basing				
Basingstoke				
Hampshire				
RG24 7BA	Location & Block Plans			



This drawing is produced for the purpose of obtaining Planning / Building regulation and forms no part of any other contract

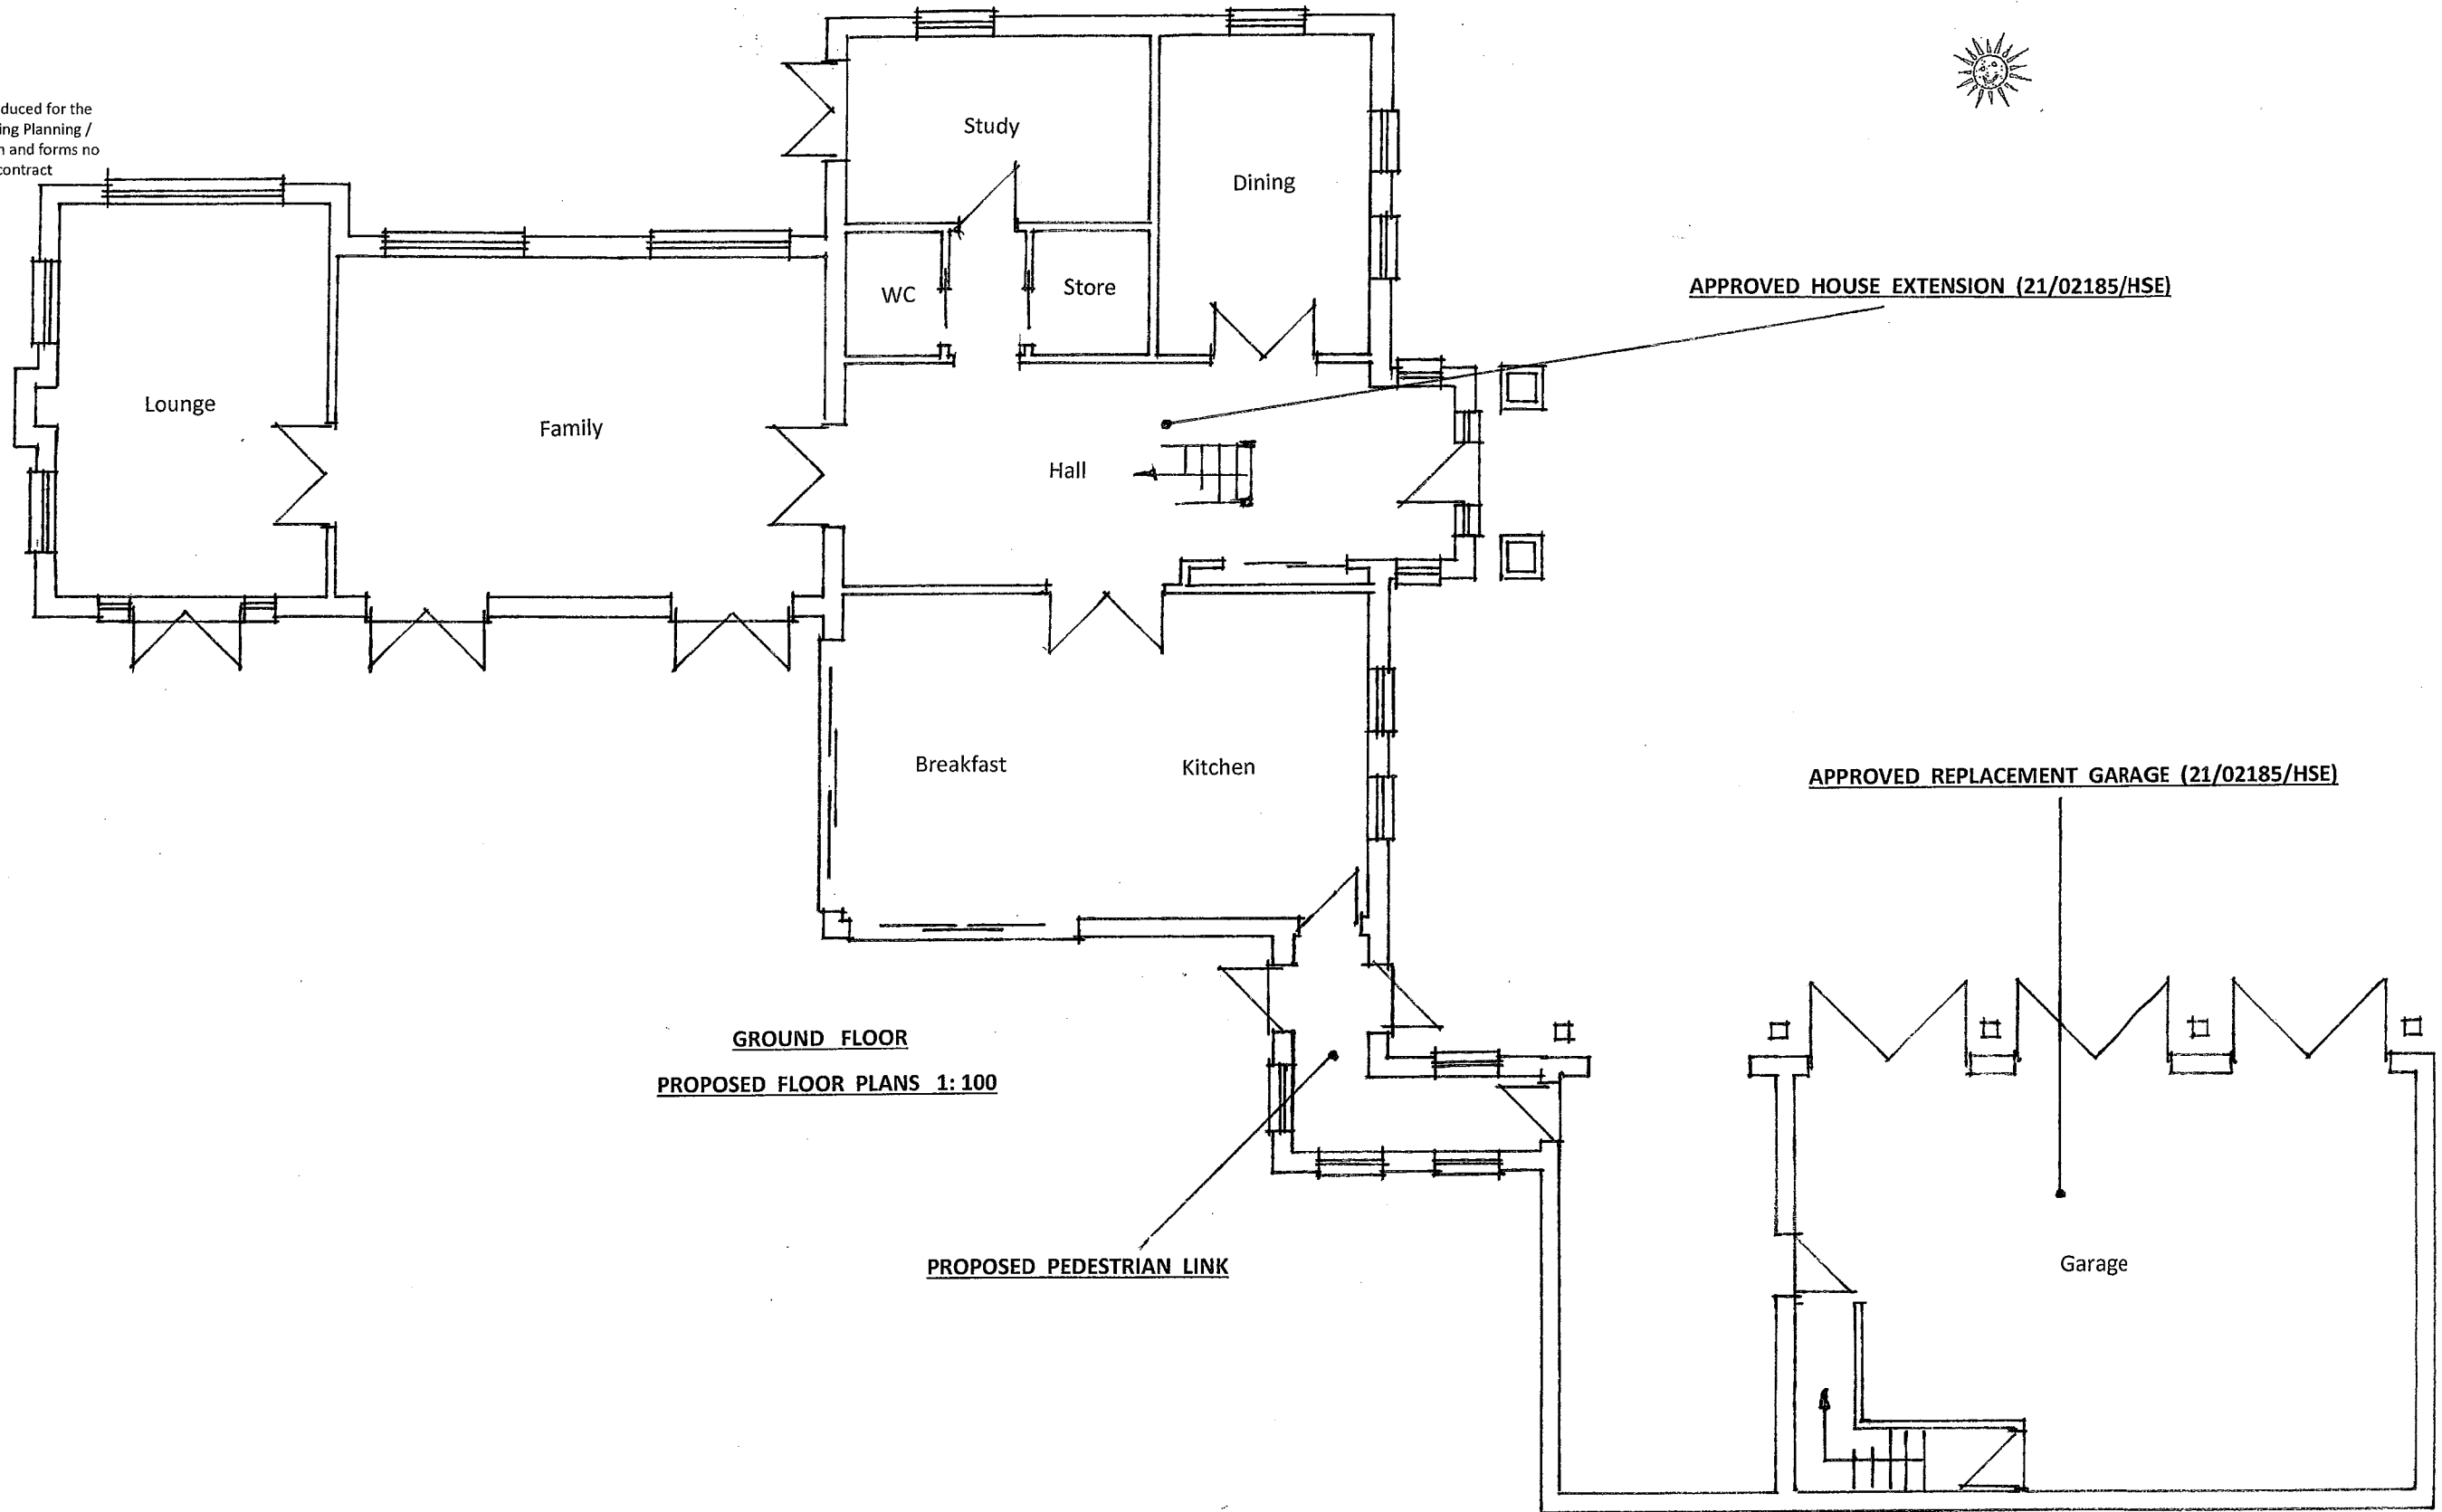

GROUND FLOOR
PROPOSED FLOOR PLANS 1:100

PROPOSED PEDESTRIAN LINK

APPROVED REPLACEMENT GARAGE (21/02185/HSE)

Alan Wilson
"Glebeland" Sands Road
The Sands
Farnham
Surrey
GU10 1LT
alanjwilson0048@gmail.com
01252 722965

A3 PAPER SIZE			
1:50	0m		1m
1:100	0m		1m
1:500	0m		5m
1:1250	0m		10m

Client	Title	Scales	Revisions	Drg. No.
Ms K Gill	Proposed Link	1:100		2223102/2
Tollgate House, Water End Old Basing Basingstoke Hampshire RG24 7BA				
Ground Floor Plan				



This drawing is produced for the purpose of obtaining Planning / Building regulation and forms no part of any other contract



APPROVED HOUSE EXTENSION (21/02185/HSE)

APPROVED REPLACEMENT GARAGE (21/02185/HSE)

PROPOSED PEDESTRIAN LINK

PROPOSED ROOF PLAN 1:100

A3 PAPER SIZE			
1:50	0m		1m
1:100	0m		1m
1:500	0m		5m
1:1250	0m		10m

Alan Wilson
 "Glebeland" Sands Road
 The Sands
 Farnham
 Surrey
 GU10 1LT
 alanjwilson0048@gmail.com
 01252 722965

Client	Title	Scales	Revisions	Drg. No.
Ms K Gill	Proposed Link	1:100		2223102/3
Tollgate House, Water End Old Basing Basingstoke Hampshire RG24 7BA		Roof Plan		



This drawing is produced for the purpose of obtaining Planning / Building regulation and forms no part of any other contract



APPROVED HOUSE EXTENSION (21/02185/HSE)

PROPOSED PEDESTRIAN LINK

APPROVED REPLACEMENT GARAGE (21/02185/HSE)




FRONT

APPROVED HOUSE EXTENSION (21/02185/HSE)

APPROVED REPLACEMENT GARAGE (21/02185/HSE)

PROPOSED PEDESTRIAN LINK

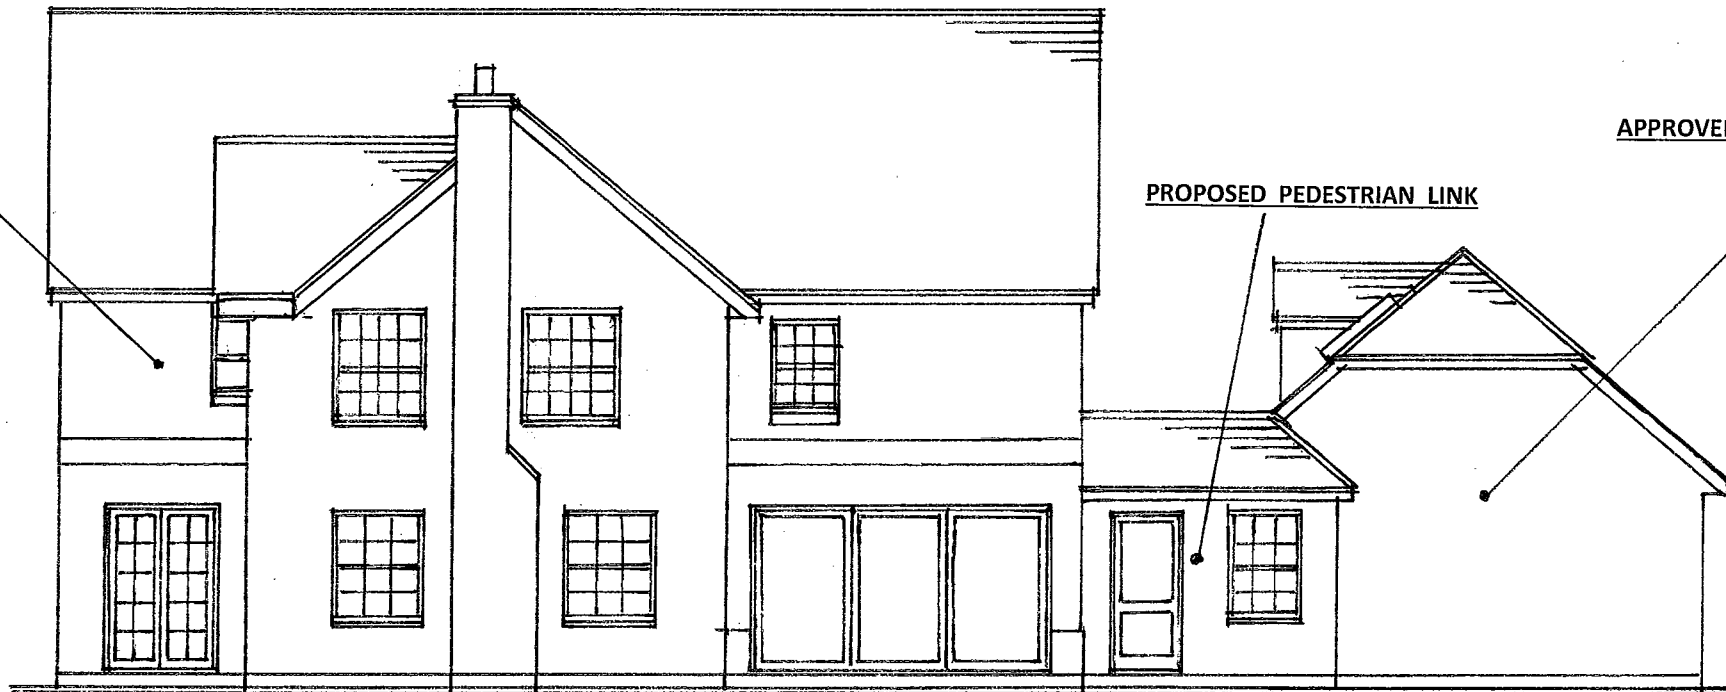

REAR

PROPOSED ELEVATIONS 1:100

GENERAL NOTES: Pedestrian Link
ROOF Tiles to match existing
WALLS Brickwork to match existing
WINDOWS & DOORS Double glazed units in UPVC or PCA frames.
FLOOR LEVELS New floor level to match existing. The site is level


Alan Wilson
 "Glebeland" Sands Road
 The Sands
 Farnham
 Surrey
 GU10 1LT
 alanwilson0048@gmail.com
 01252 722965

A3 PAPER SIZE			
1: 50	0m		1m
1: 100	0m		1m
1: 500	0m		5m
1:1250	0m		10m


Client	Title	Scales	Revisions	Drg. No.
Ms K Gill	Proposed Link	1: 100		2223102/4
Tollgate House, Water End				
Old Basing				
Basingstoke				
Hampshire				
RG24 7BA				
Proposed Elevations				



This drawing is produced for the purpose of obtaining Planning / Building regulation and forms no part of any other contract

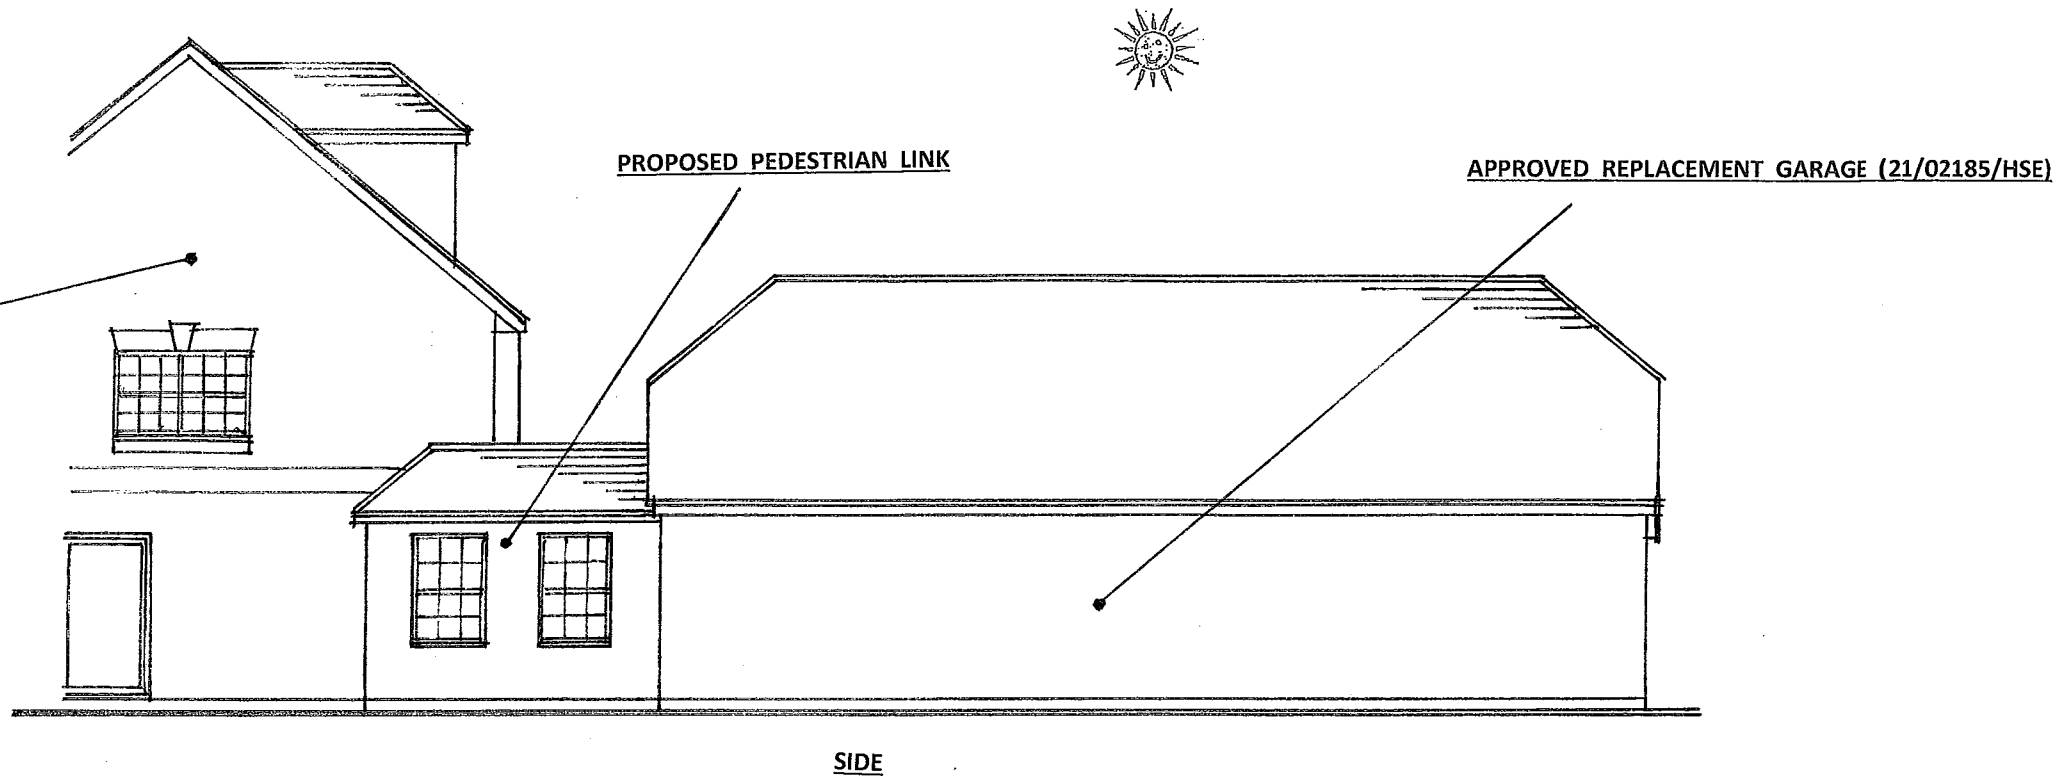

SIDE

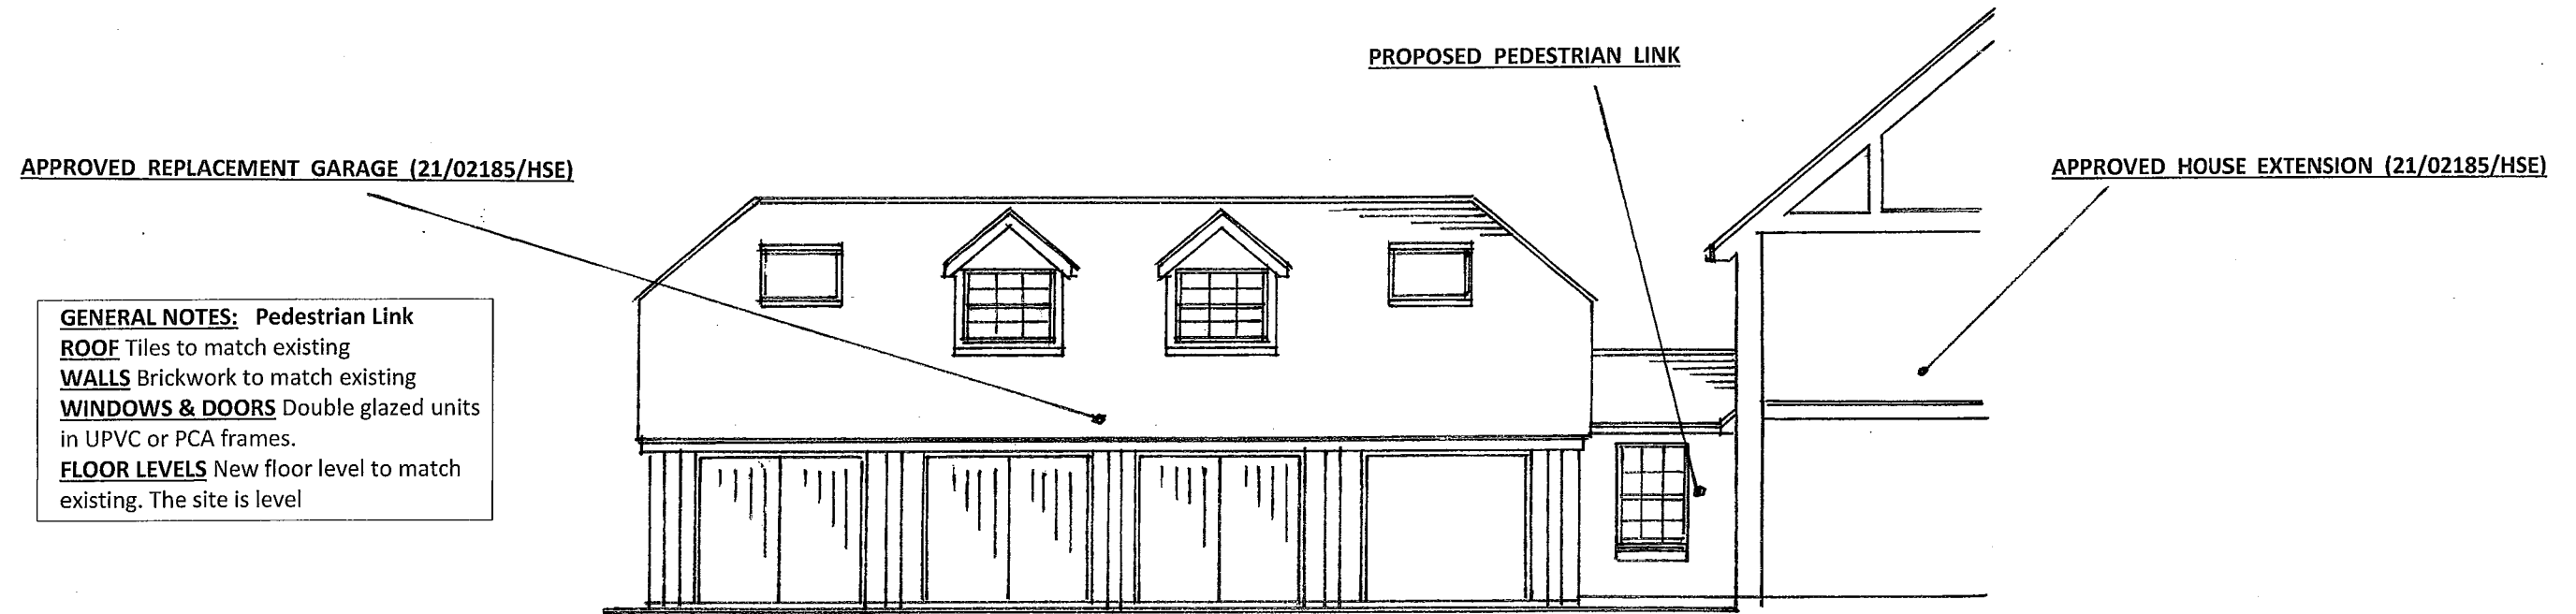

SIDE

GENERAL NOTES: Pedestrian Link
ROOF Tiles to match existing
WALLS Brickwork to match existing
WINDOWS & DOORS Double glazed units in UPVC or PCA frames.
FLOOR LEVELS New floor level to match existing. The site is level

Alan Wilson
 "Glebeland" Sands Road
 The Sands
 Farnham
 Surrey
 GU10 1LT
 alanjwilson0048@gmail.com
 01252 722965

A3 PAPER SIZE			
1: 50	0m		1m
1: 100	0m		1m
1: 500	0m		5m
1:1250	0m		10m

Client	Title	Scales	Revisions	Dr. No.
Ms K Gill	Proposed Link	1: 100		2223102/5
Tollgate House, Water End				
Old Basing				
Basingstoke				
Hampshire				
RG24 7BA				
Proposed Elevations				