



NOTES:

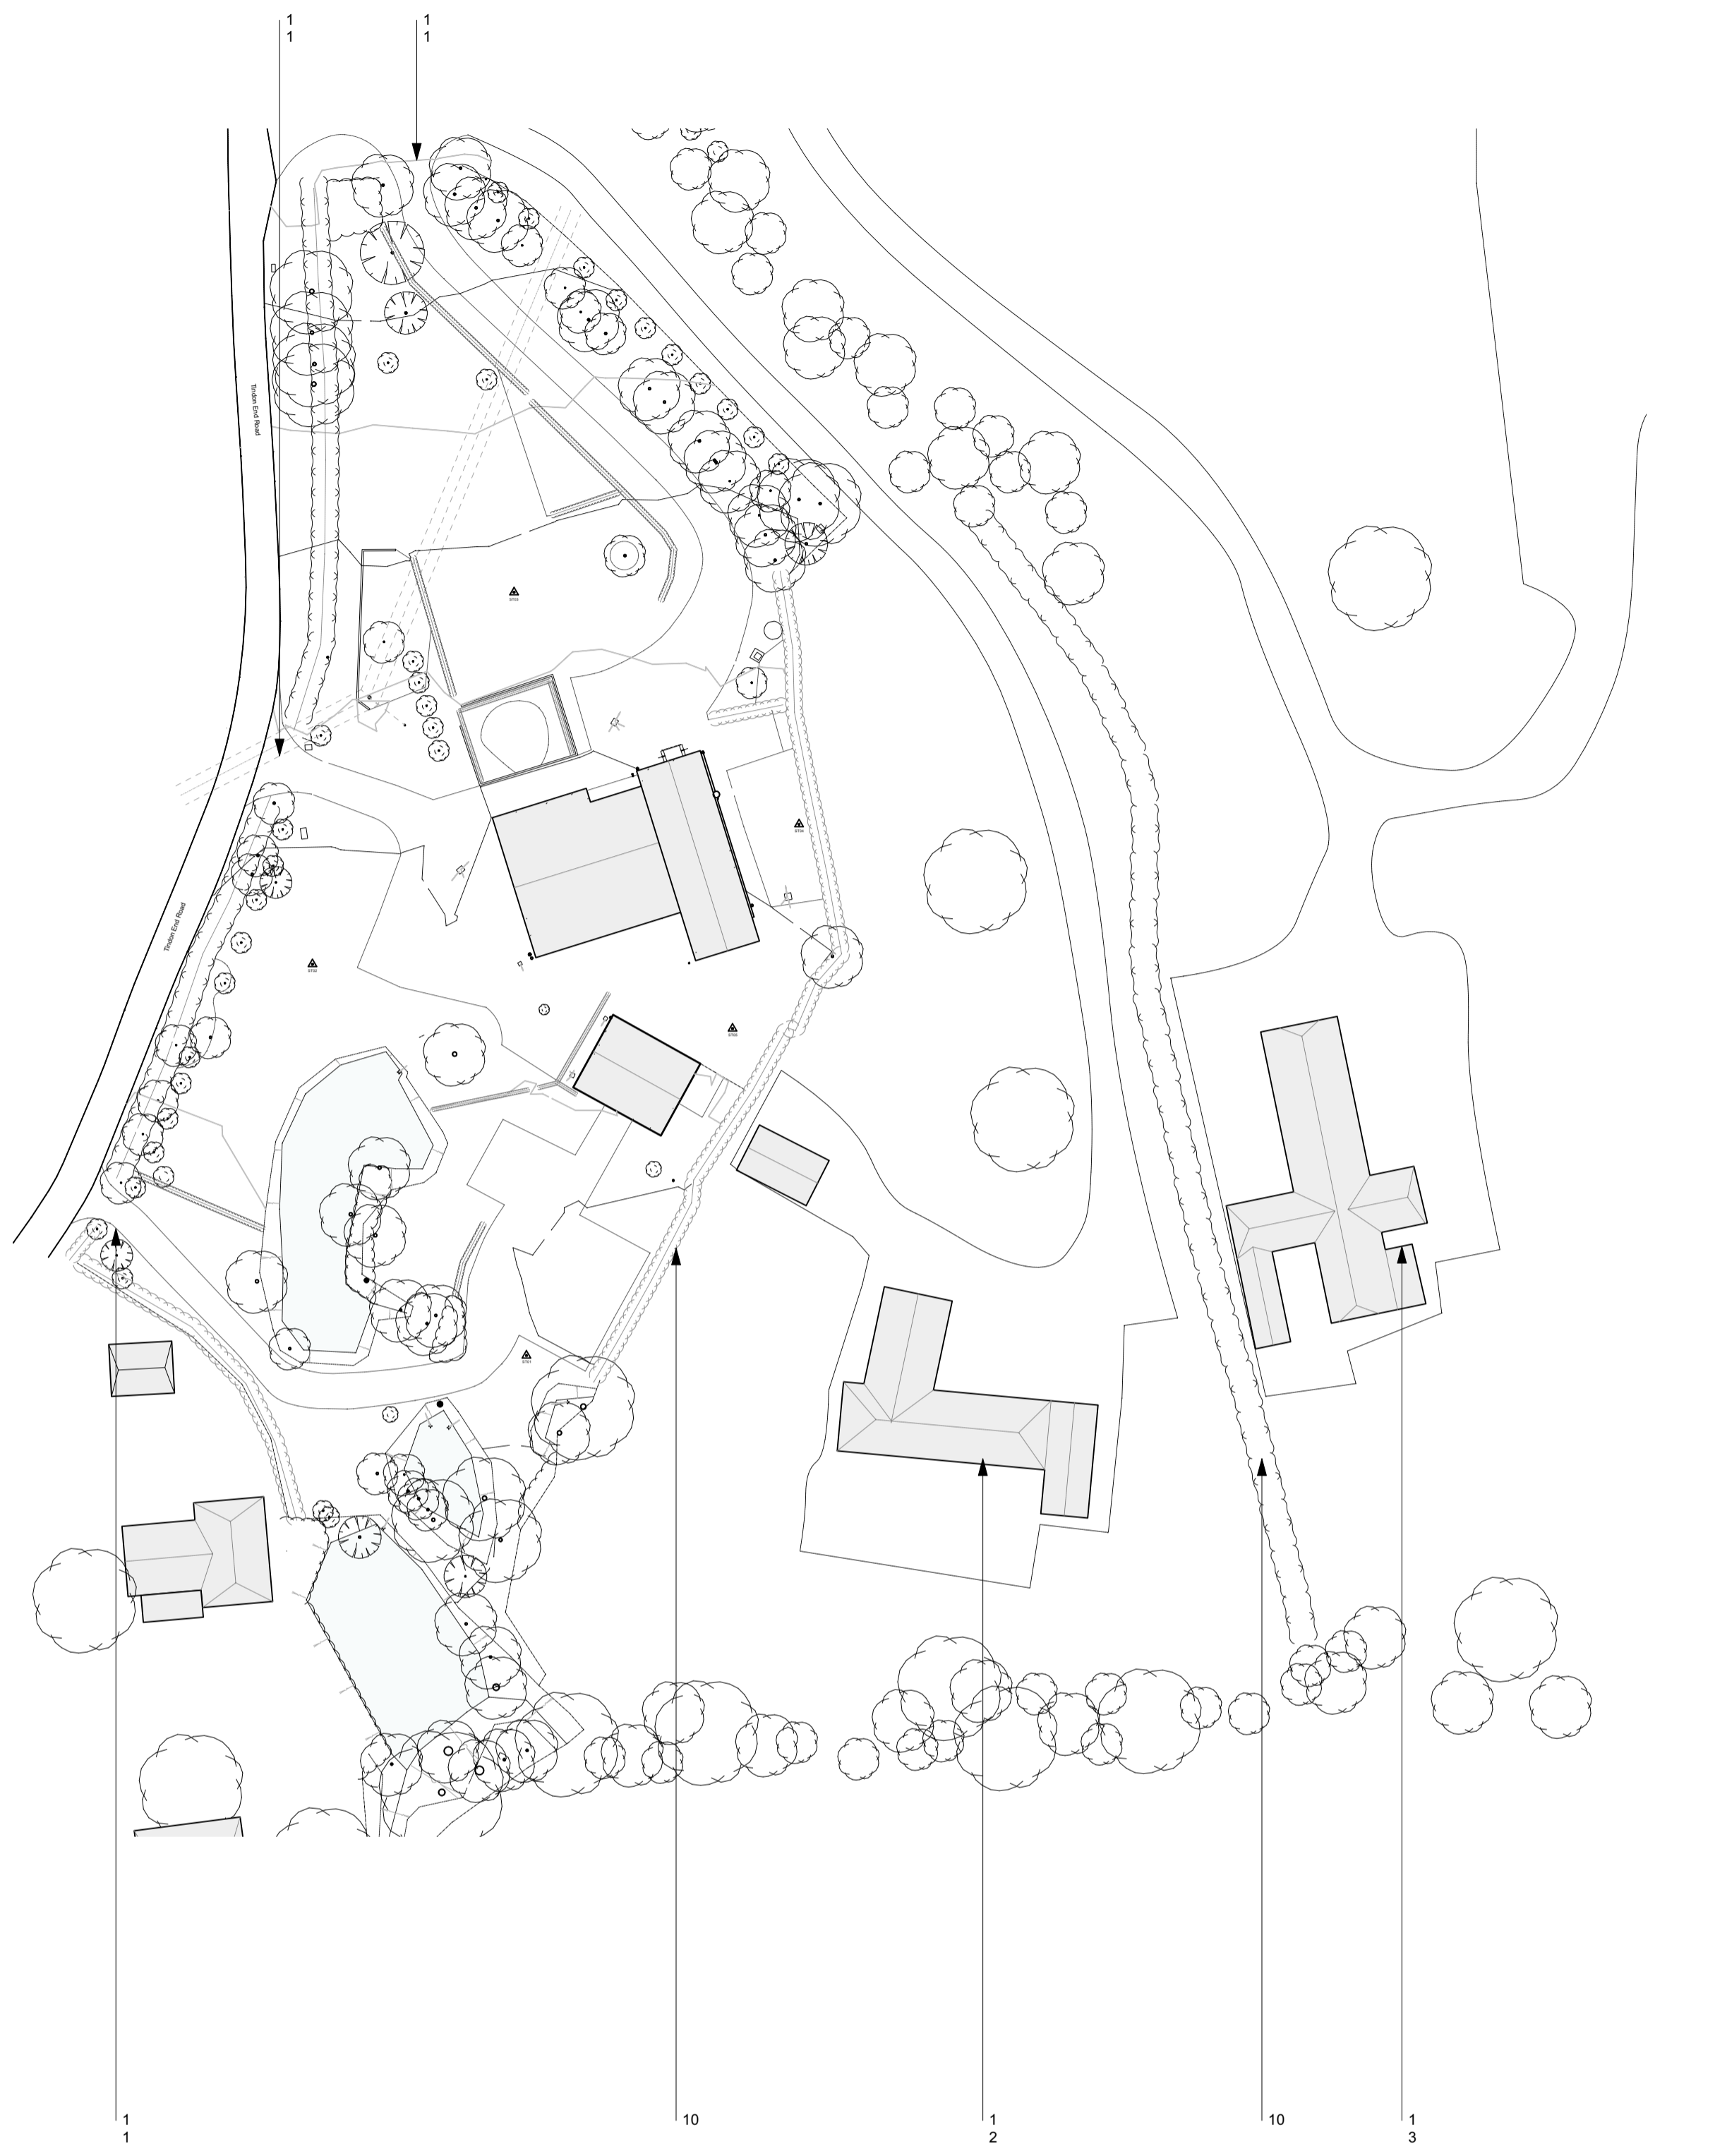

1 EXISTING SITE PLAN  
Scale: 1:500

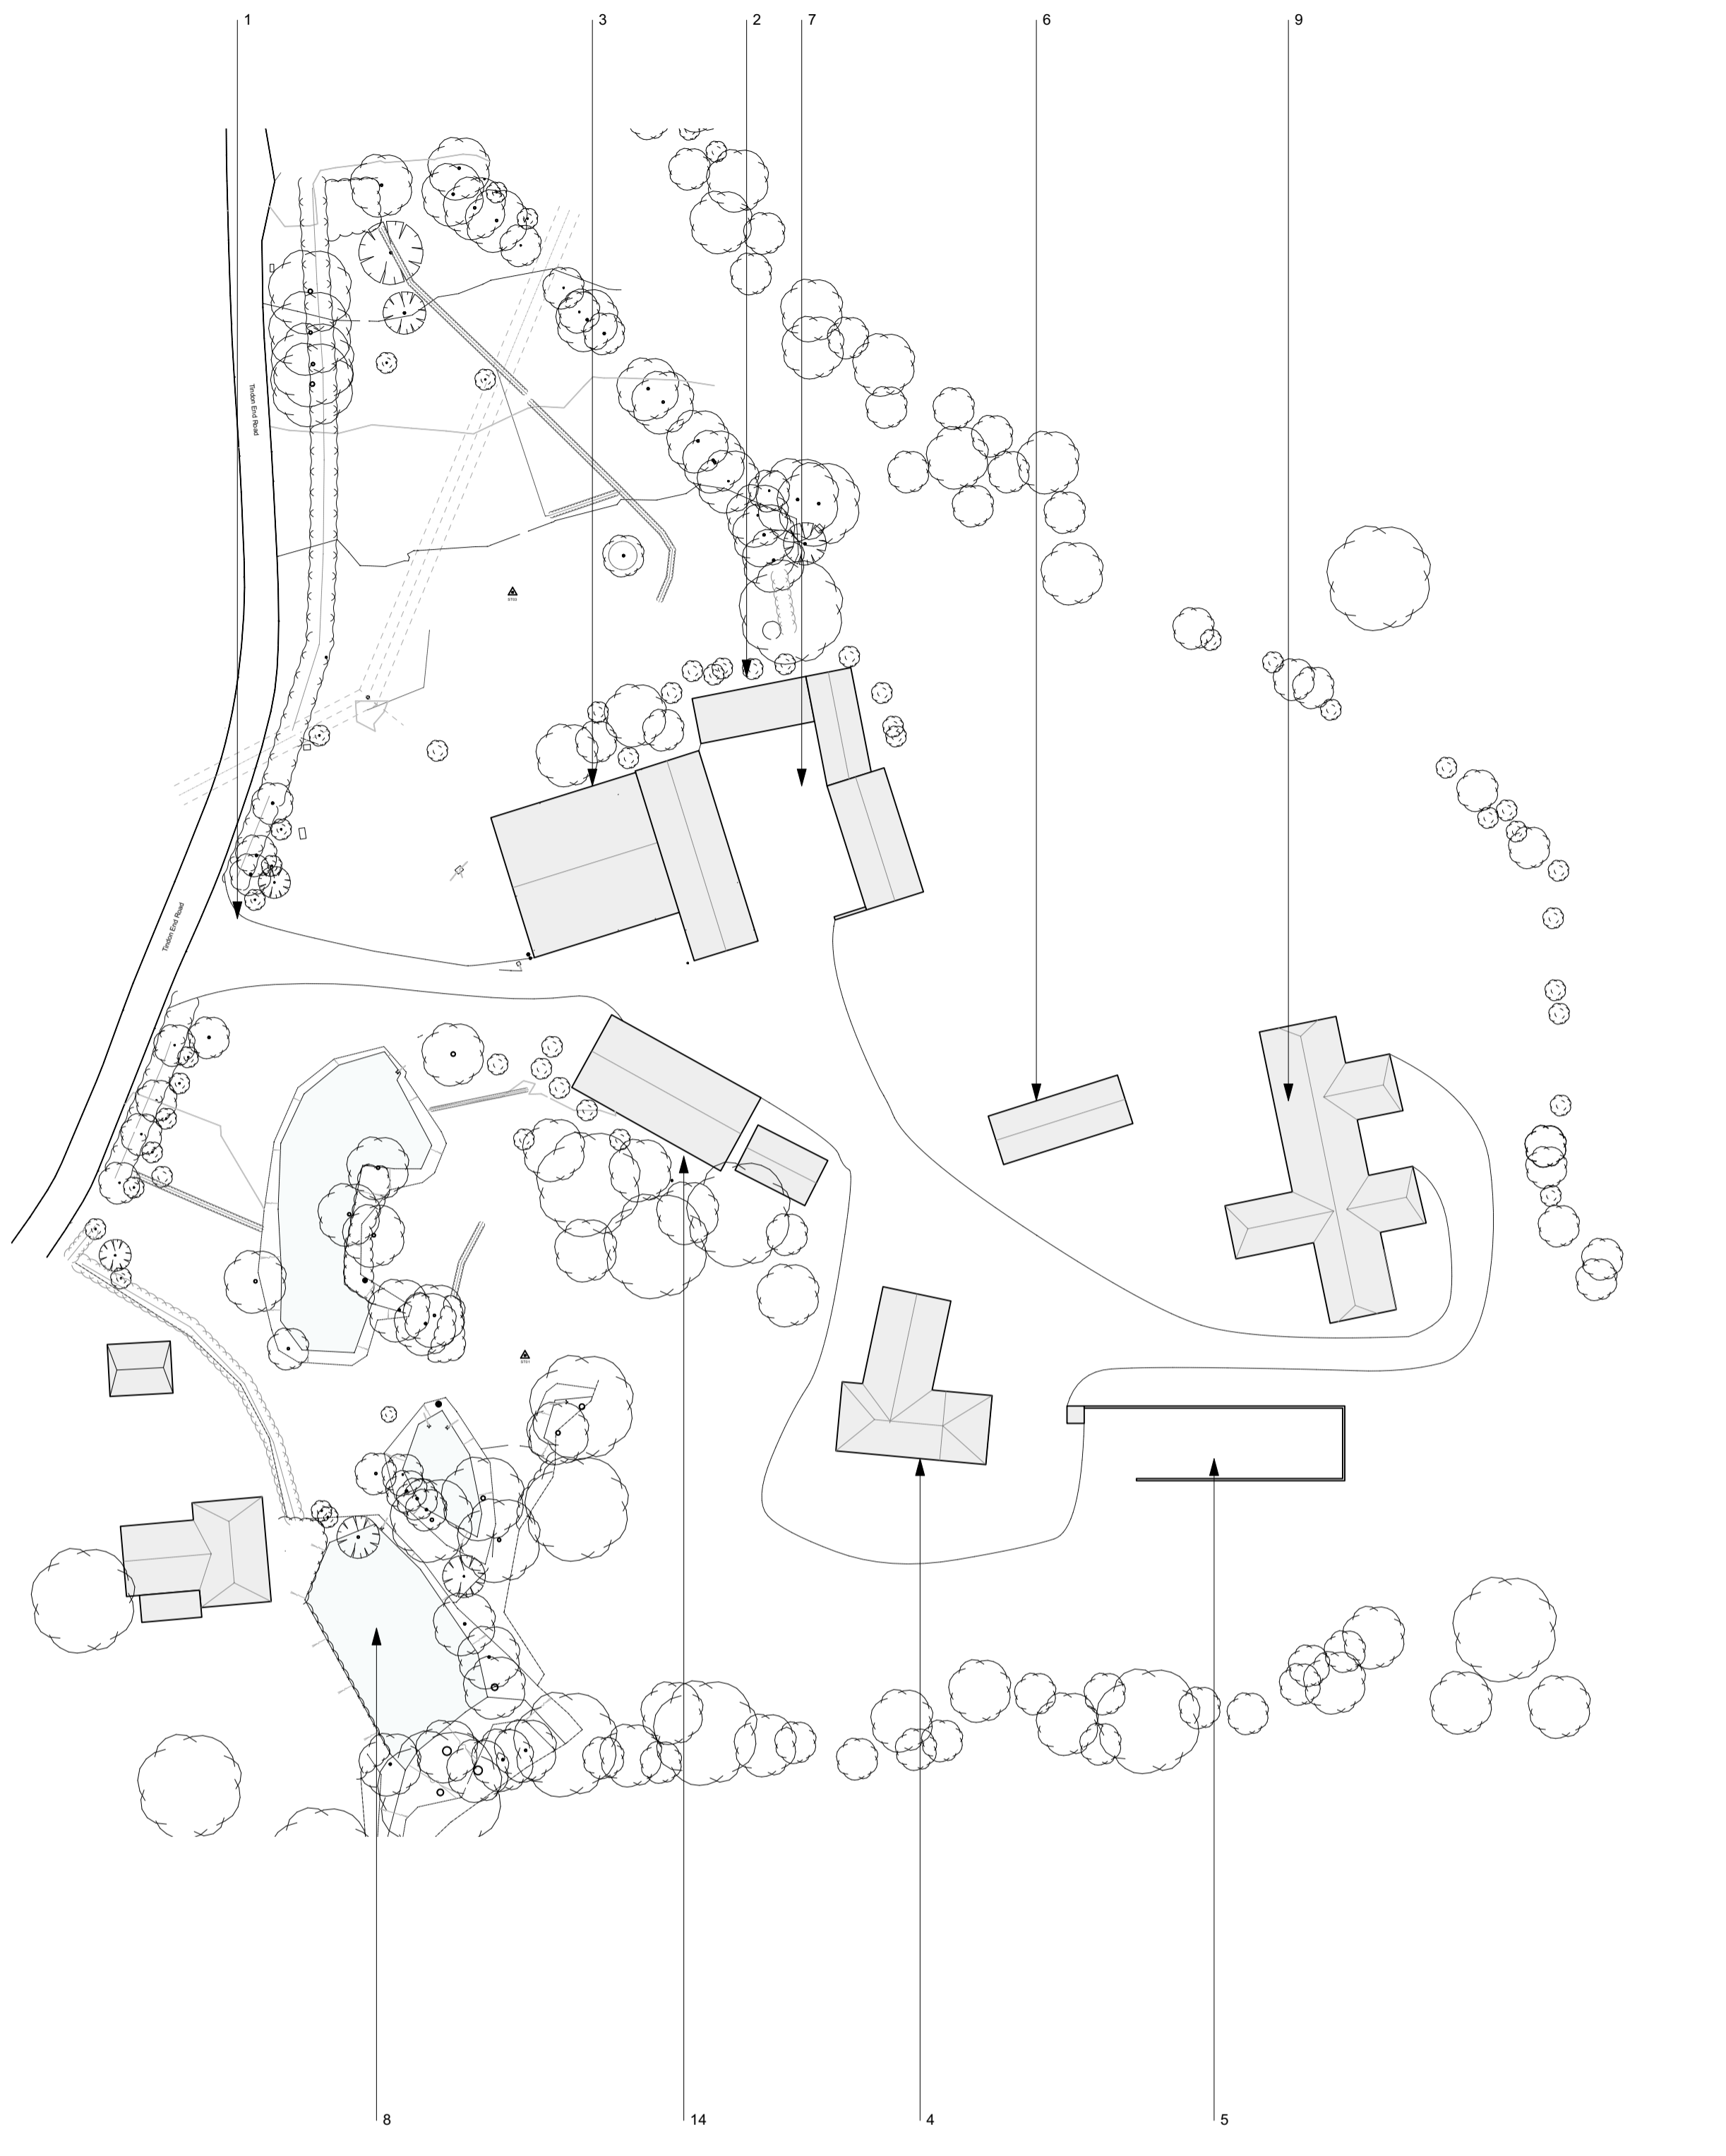

2 HISTORIC SITE PLAN  
Scale: 1:500

STATUS:  
**A**

REVISION:

### BRINKWORTH

PHONE +44 (0)20 7613 5341  
INFO@BRINKWORTH.CO.UK  
WWW.BRINKWORTH.CO.UK  
4-6 ELLSWORTH ST, LONDON E2 0AX

All drawings within this package are the copyright of Brinkworth. They may not be copied or disclosed to any third party for any purpose except as authorised in writing by Brinkworth.

Do not scale from these drawings. Figured dimensions only are to be used. All critical dimensions are to be checked on site before work proceeds. If in doubt, ask.

All drawings are to be read in conjunction with all other relevant consultants and/or specialists drawings or documents.

Inconsistencies, errors and omissions found within or between Brinkworth documents (and also in relation to other consultants/specialists documents) are to be notified immediately to Brinkworth.

**Notes**

- 1. HISTORIC SITE ACCESS.
- 2. SINGLE STORY BRICK STABLE BLOCK.
- 3. EXISTING GRAIN STORE. OPEN TO SOUTH & EASTERN ELEVATION.
- 4. LISTED FARMHOUSE BUILDING.
- 5. WALLED KITCHEN GARDEN.
- 6. SINGLE STORY TIMBER CLAD SHED.
- 7. HARDSTADNING TO STABLE COURTYARD AREA.
- 8. HISTORIC PONDS.
- 9. TIMBER CLAD TRADITIONAL ESSEX BARN.
- 10. 3-4 METER EVERGREEN YEW HEDGE TO FORM PROPERTY BOUNDARY.
- 11. NEW PROPERTY ACCESS.
- 12. LISTED FARMHOUSE WITH EXTENSION.

- 13. CONVERTED TRADITIONAL ESSEX BARN.
- 14. SINGLE STORY VEHICLE STORE WITH SHED.

|                               |               |
|-------------------------------|---------------|
| CLIENT R & D Lehtonen - Riley |               |
| JOB TGF Barn                  |               |
| TITLE Historic Site Plan      |               |
| JOB NO. 3979                  | DWG. NO. 1300 |
| DRAWN BY WW                   | CHECKED BY    |
| SCALE 1:300 & 1250            |               |
| DATE 08/22                    | REV           |
| © COPYRIGHT BRINKWORTH        |               |