


PLANNING
Do not scale from this drawing unless for Planning purposes. Written dimensions only shall be taken from this drawing.


CONSTRUCTION
All dimensions must be checked on site by the Contractor prior to the commencement of any fabrication or building works on site and where applicable, all dimensions and details are to be read in conjunction with the specification and details of the building works to be undertaken. It to be brought to the attention of the client prior to the commencement of any fabrication or building works.

This drawing is the property of Richard Davey and may not be reproduced without permission.

Revision	Date	Description

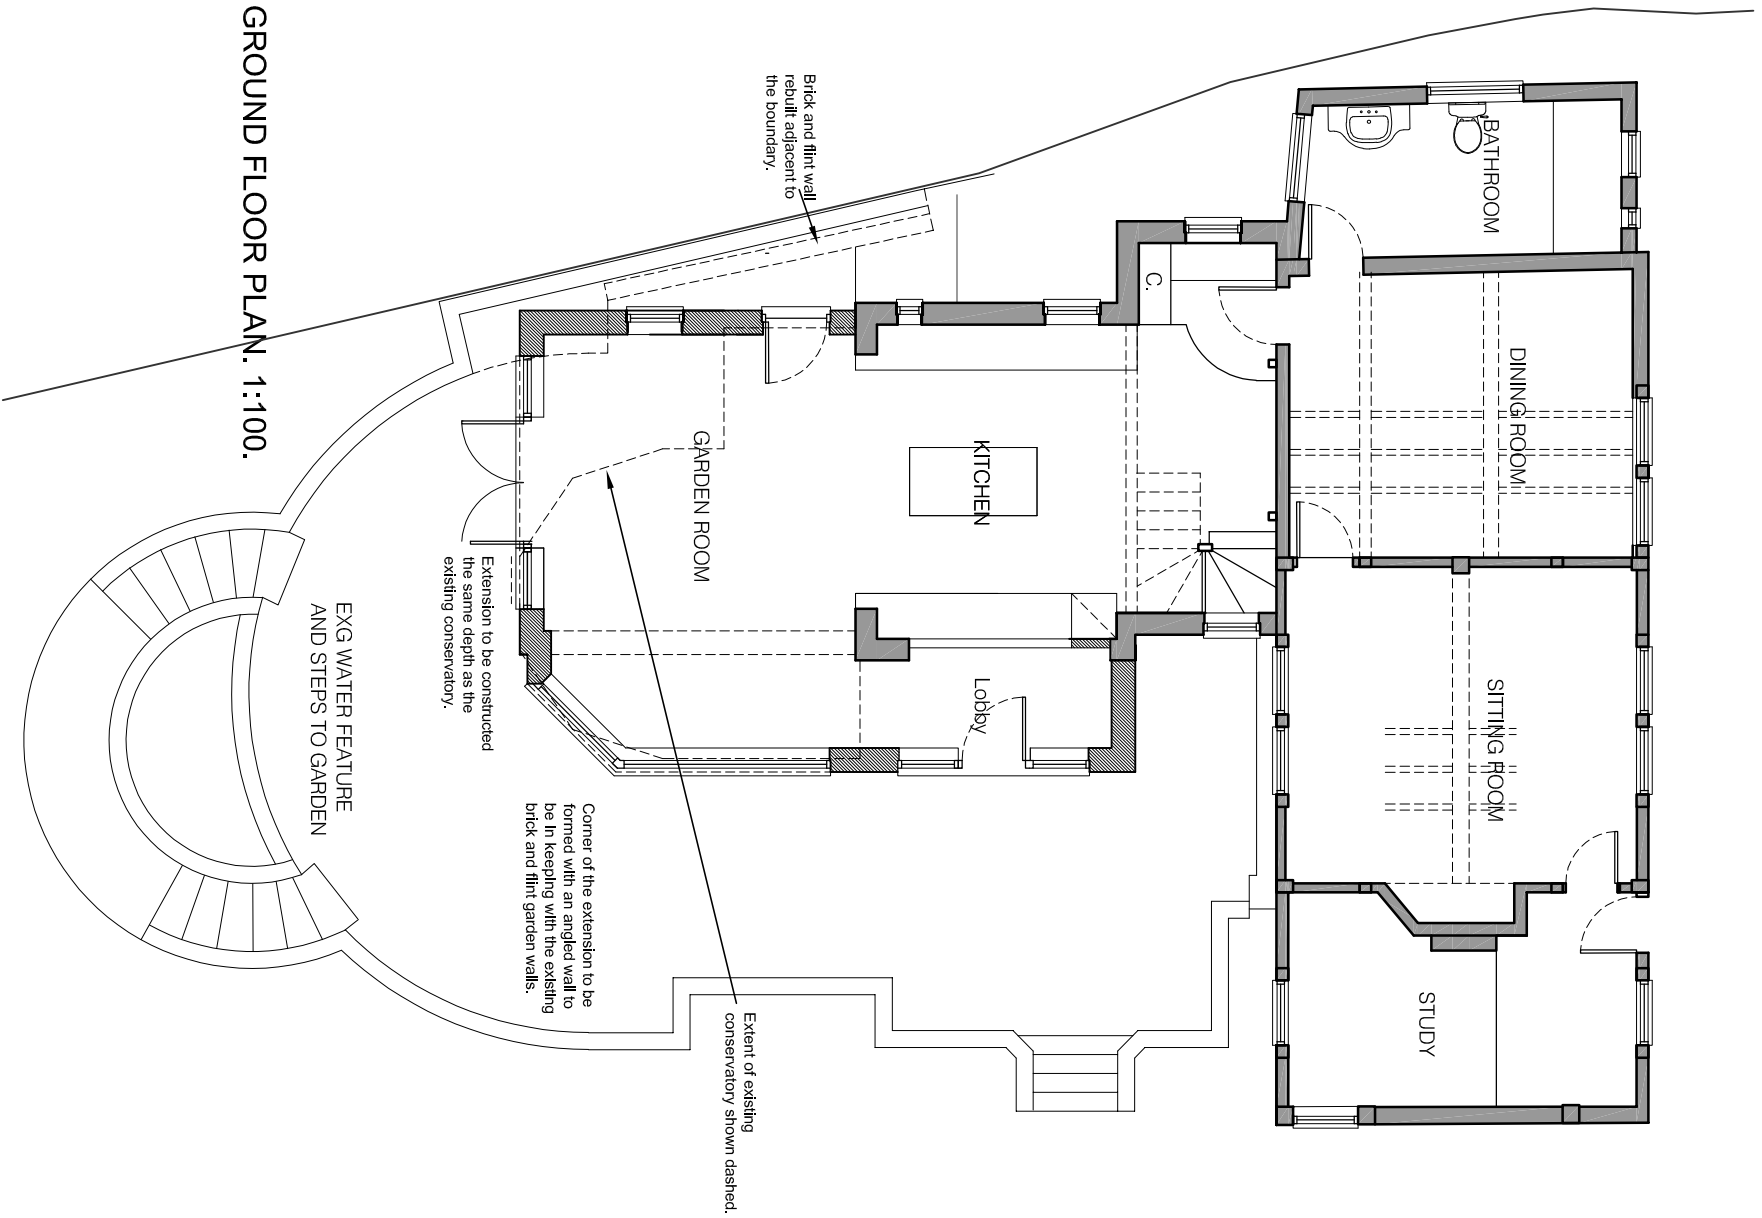

GROUND FLOOR PLAN, 1:100.

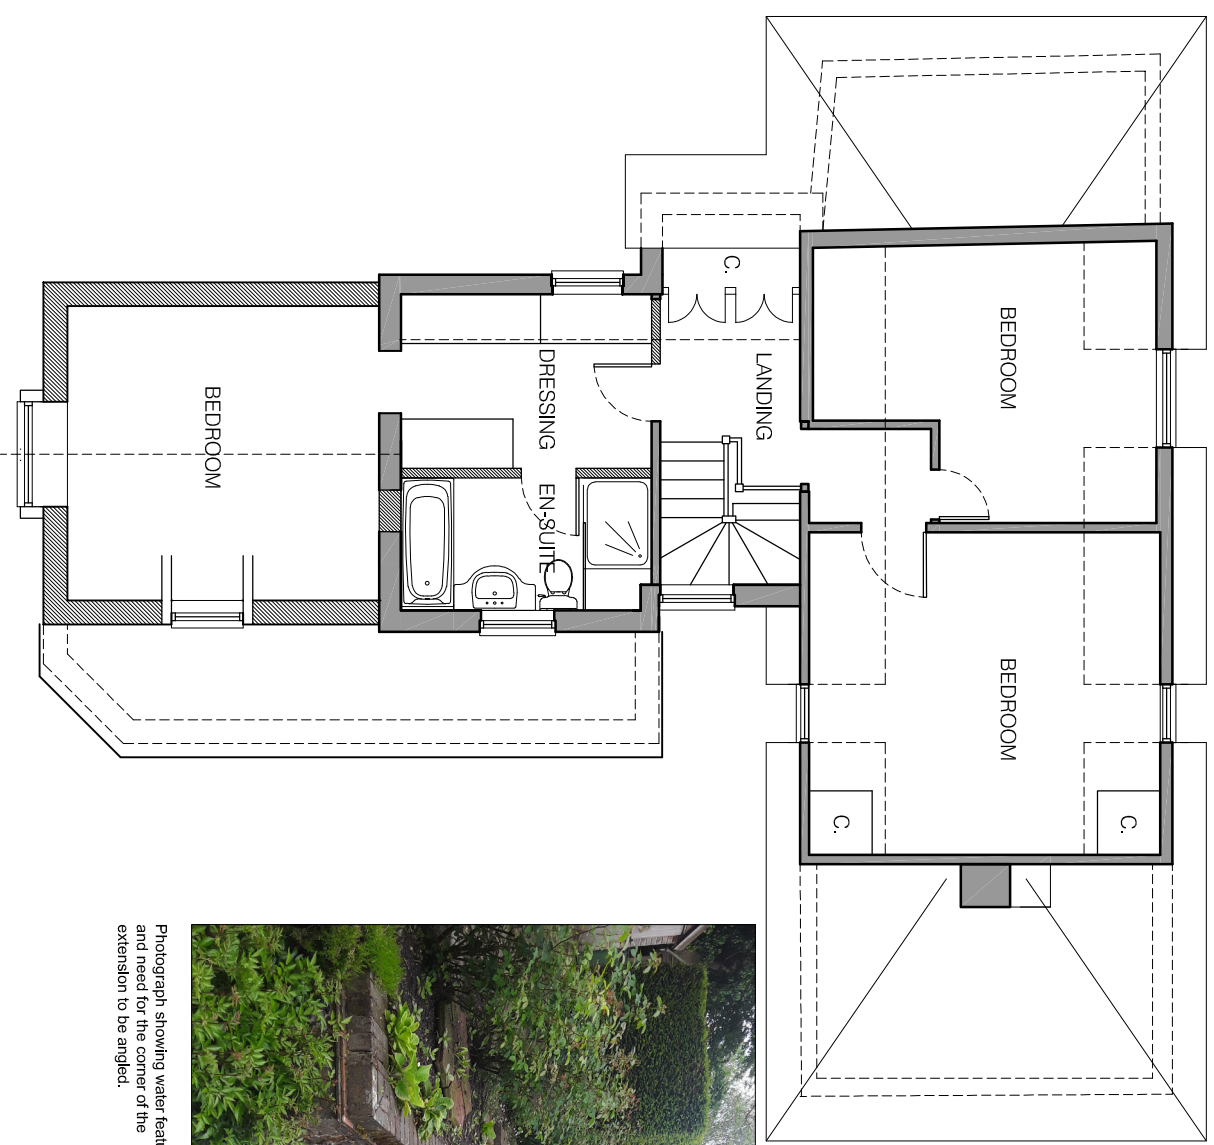

FIRST FLOOR PLAN, 1:100.



Photograph showing water feature and need for the corner of the extension to be angled.



Photograph showing water feature and brick and flint garden walls.

Scale Bar 0 1m 2m 5m 1:100 @ A3

Project Title
Alterations and extension to
Woodley Cottage
Ecchinswell Road
Ecchinswell
RG20 4UB

Drawing Title
PLANNING:
Proposed Ground and
First Floor plans.

Date
Sept 2222

Scale
1:100@A3

Drawn
RAD

Checked
RAD

Drawing No
3000-P04

RICHARD DAVEY
29 Beverley Close, Thatcham, RG18 3AE
tel : 0777 336 2822
email: richard.davey.design@gmail.com