




**Note:**  
 This drawing is copyright of MD Technical Design Ltd. DO NOT SCALE from this drawing. Contractors, Sub-Contractors & Suppliers are to check all relevant dimensions and levels of the site before commencing any building works. Any discrepancies should be reported to the Designer (MD Technical Design Ltd). Where applicable, this drawing should be read in conjunction with any third party Consultants drawings.

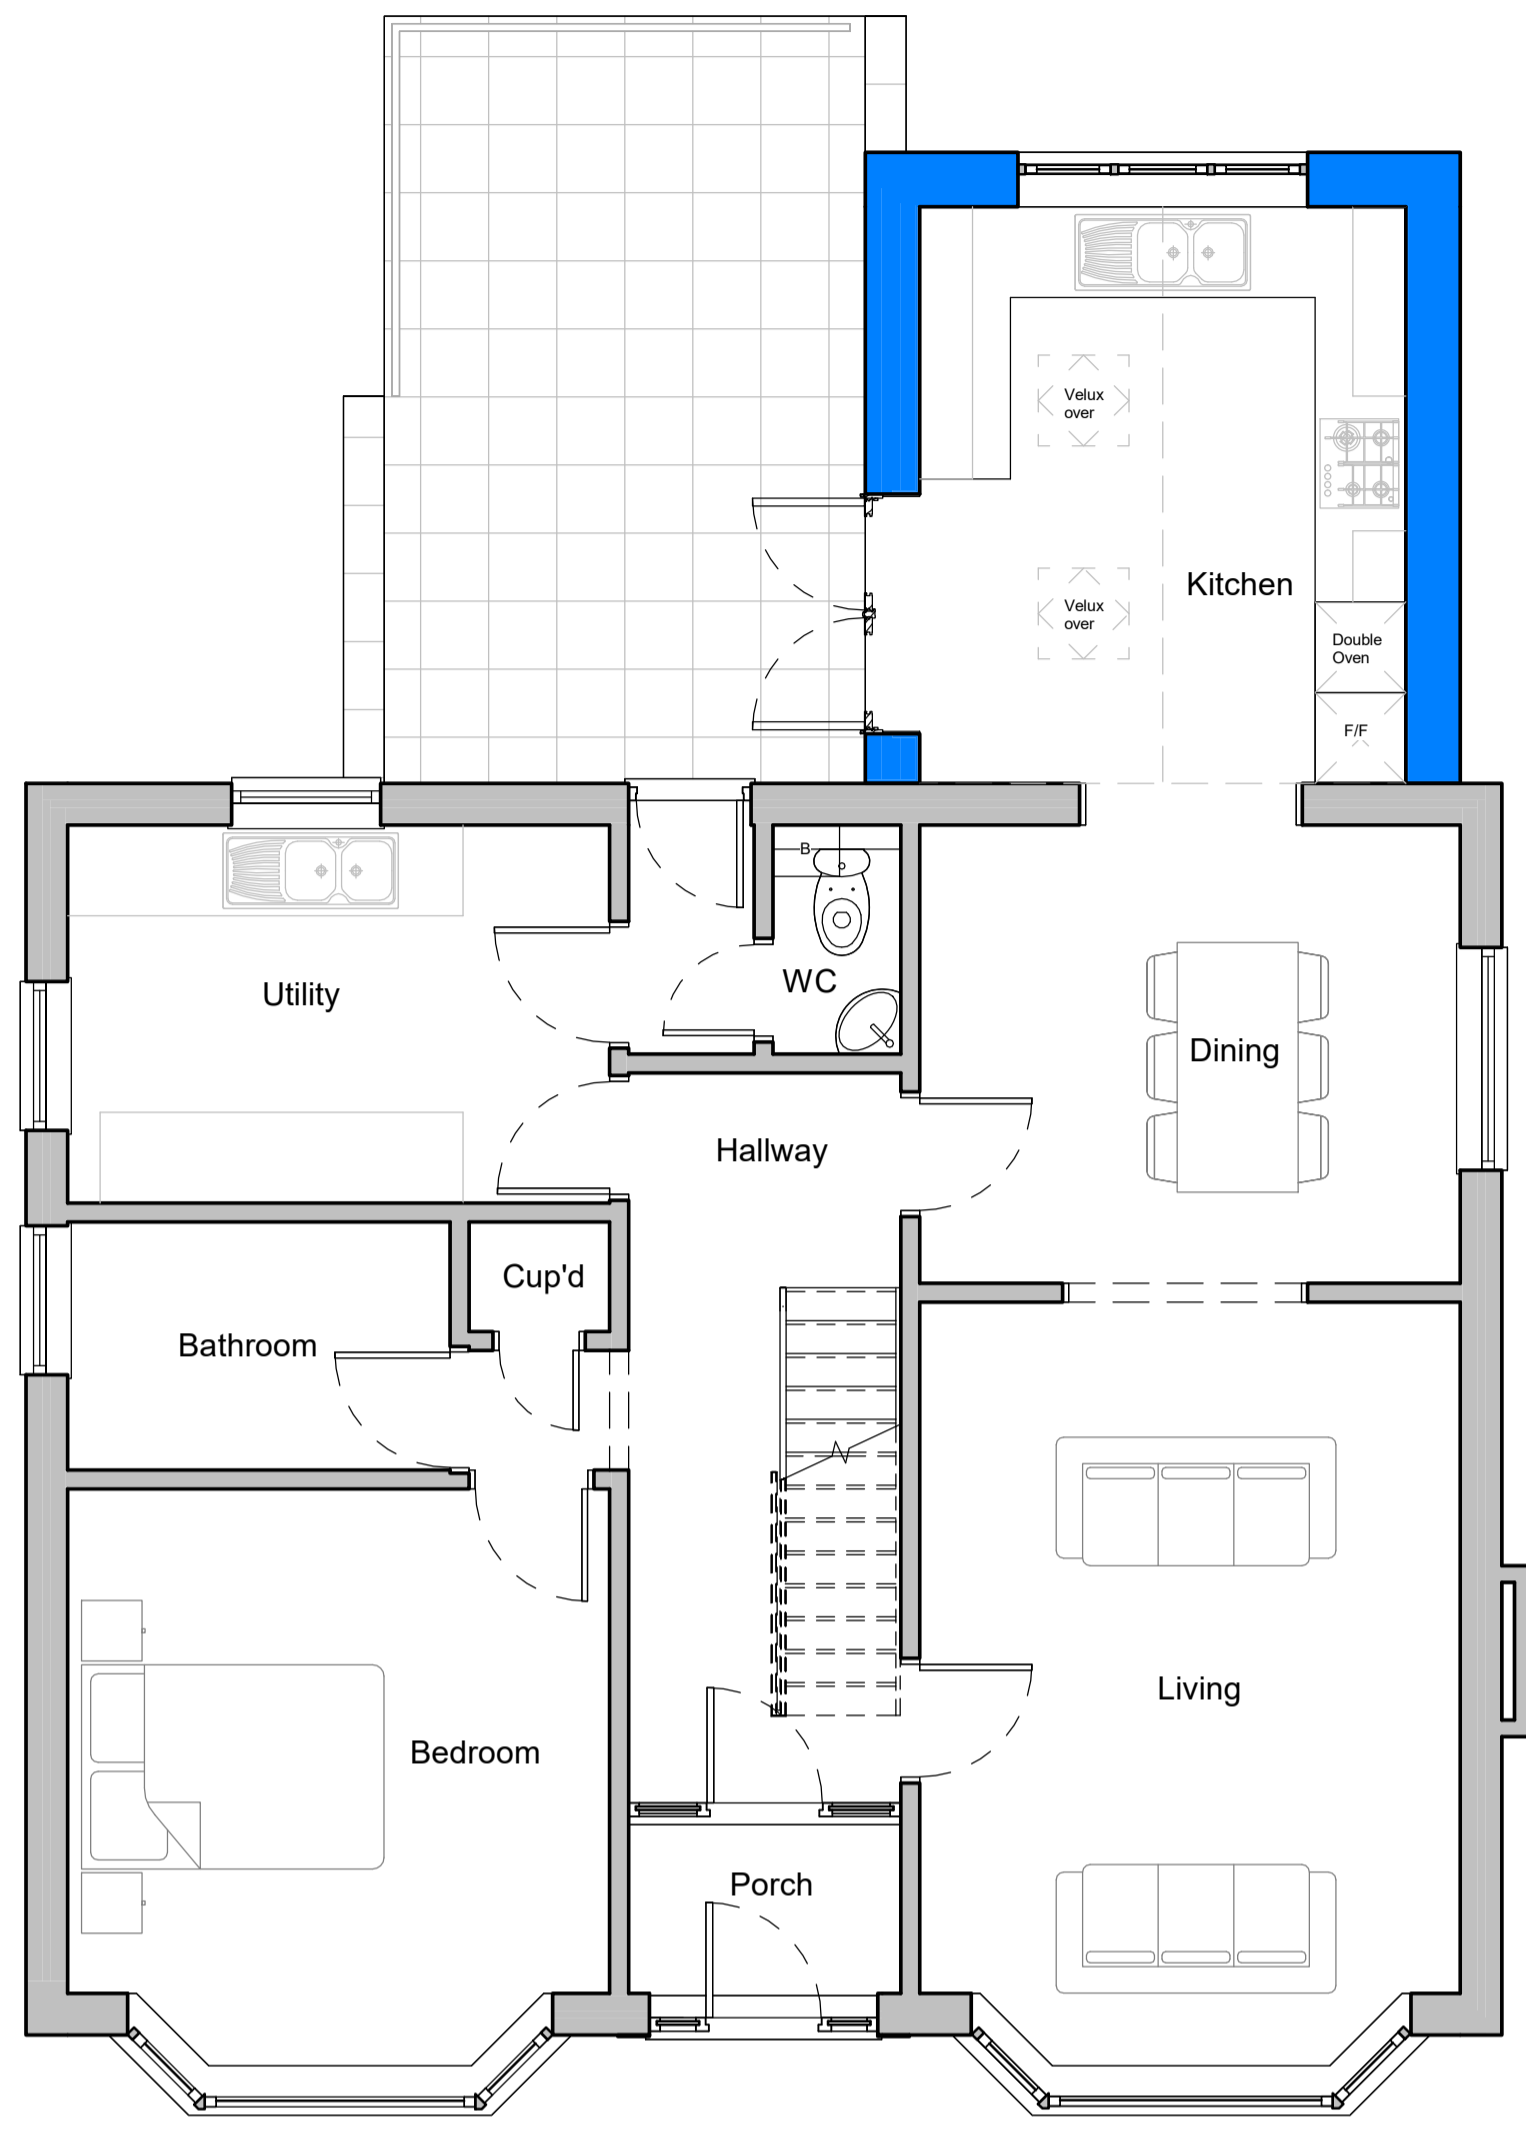



1 Proposed Ground Floor Plan  
 1 : 50

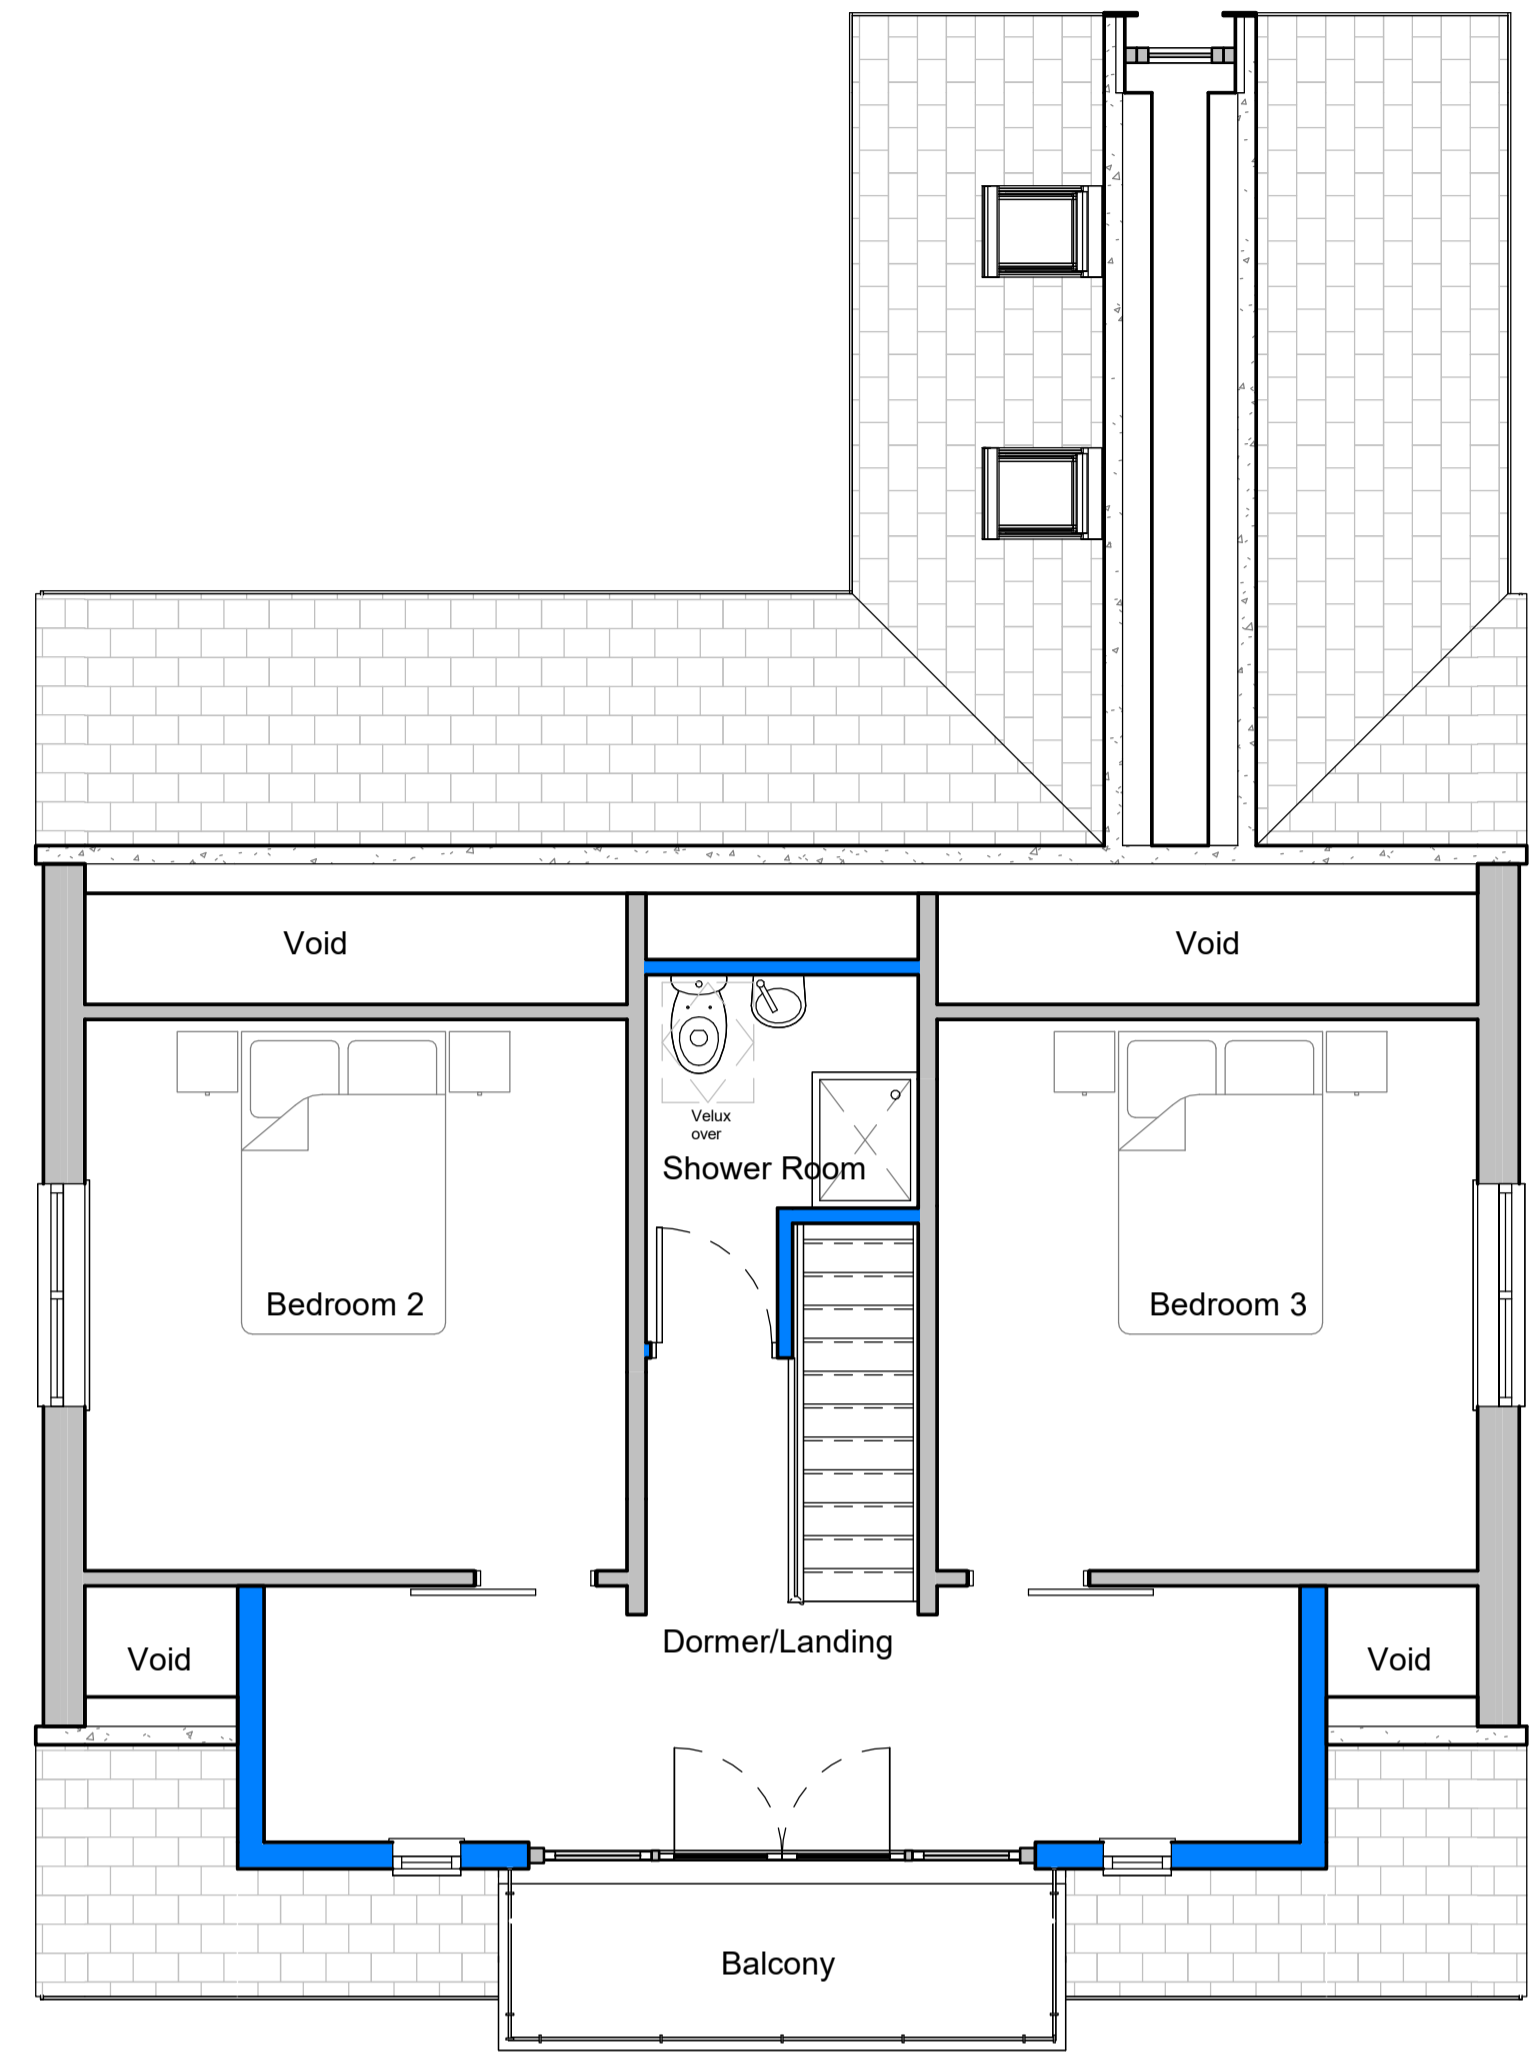


2 Proposed First Floor Plan  
 1 : 50

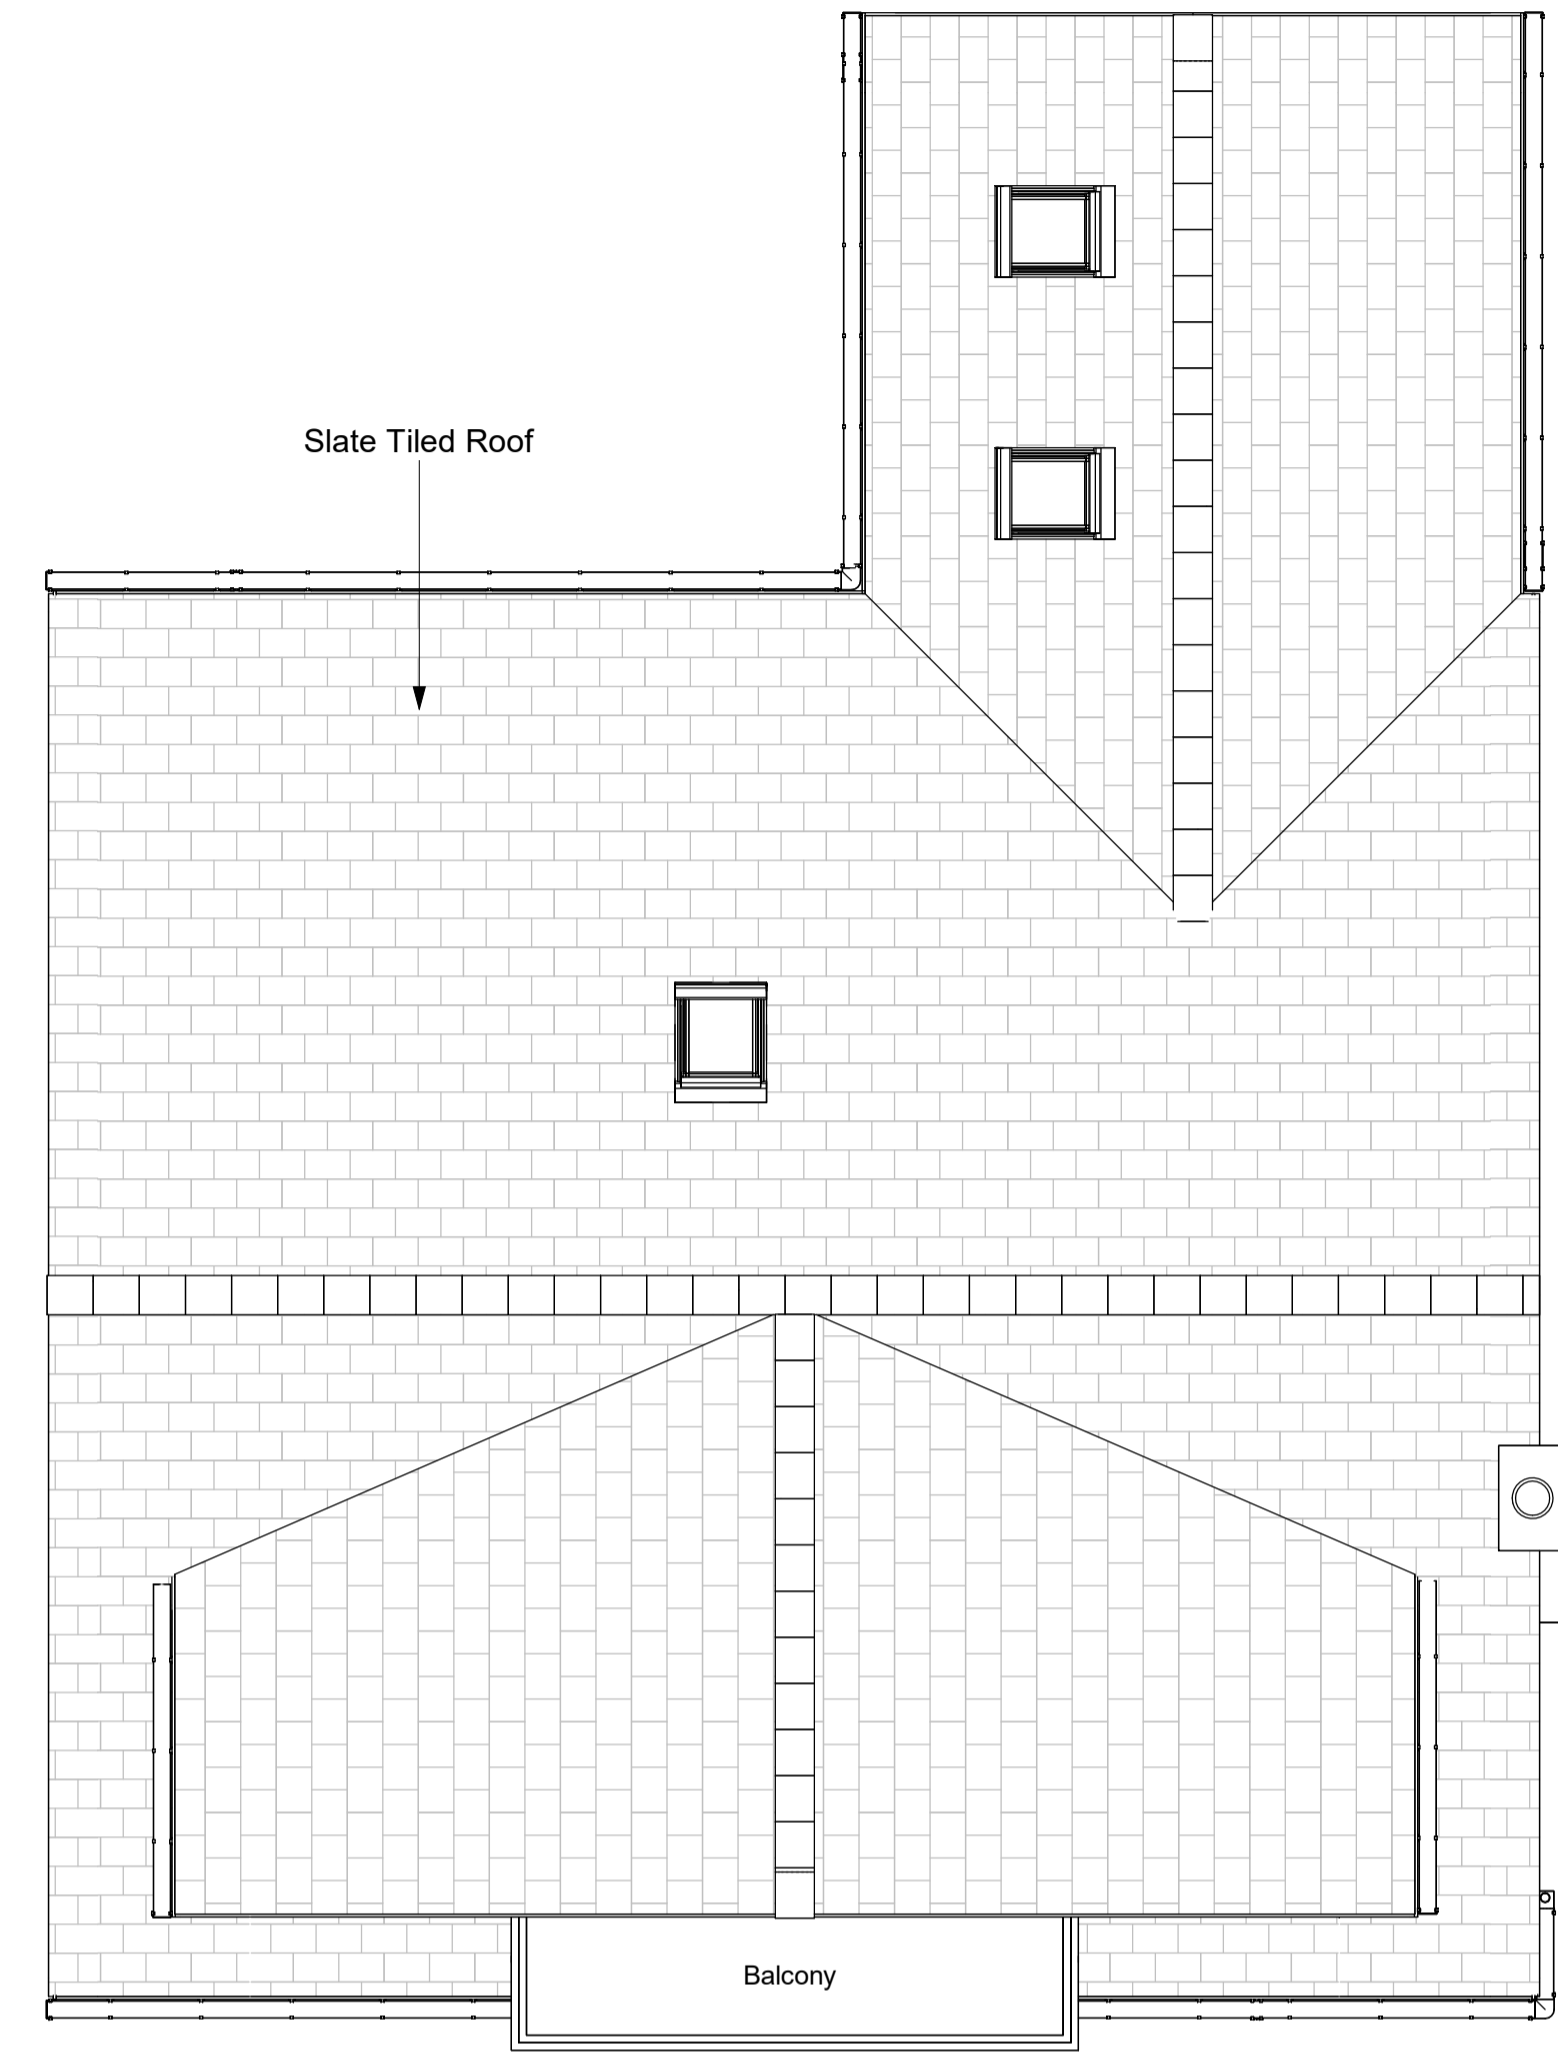


3 Proposed Roof Plan  
 1 : 50

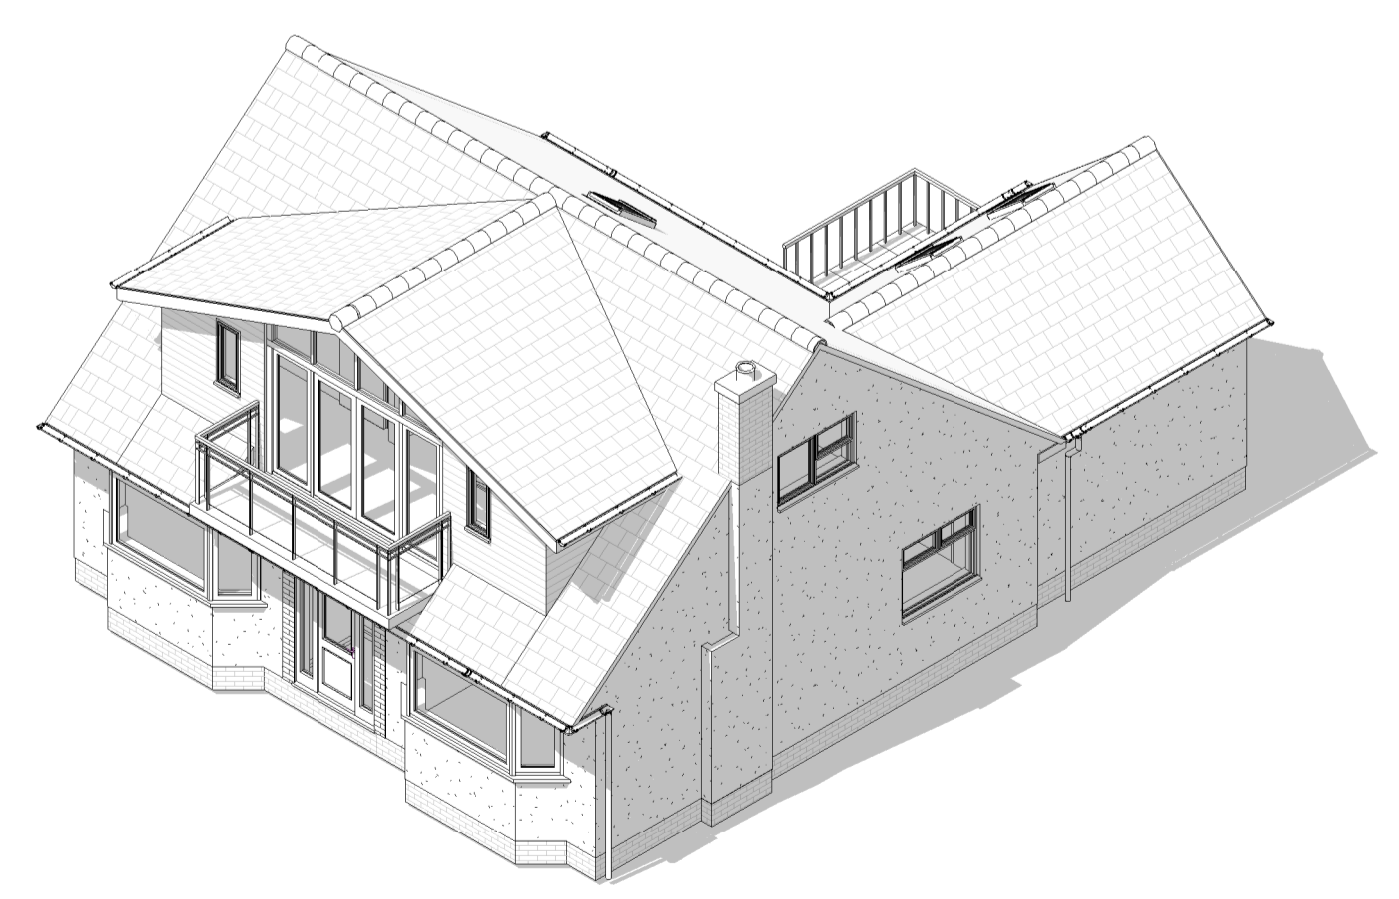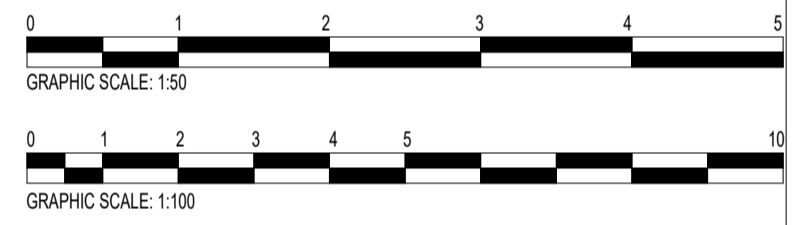

4 3D Proposed Front

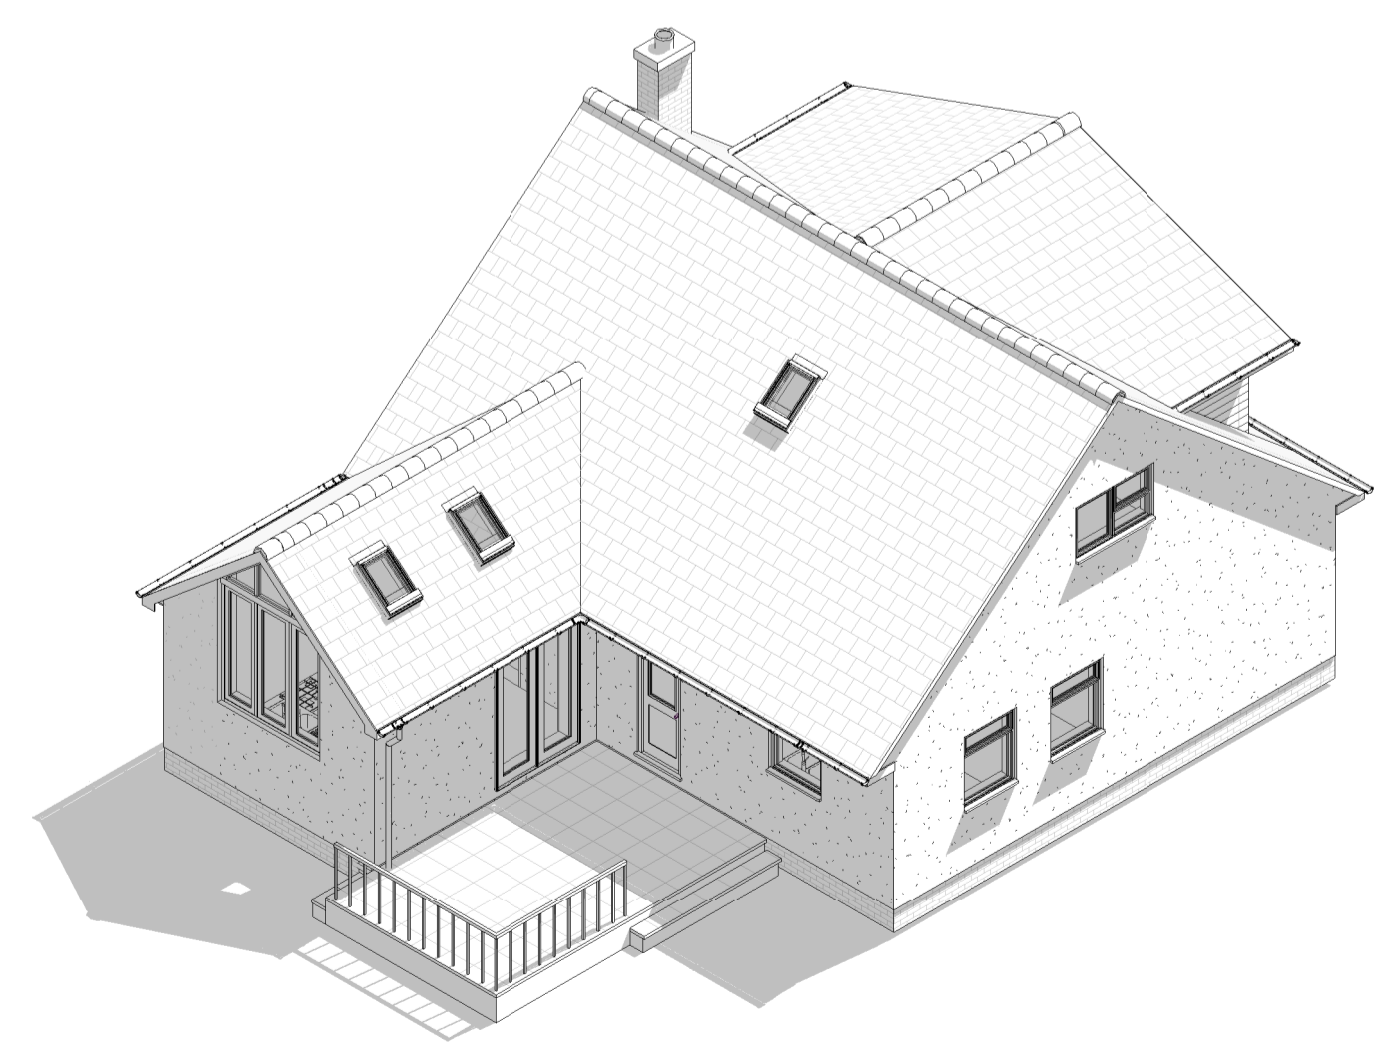

5 3D Proposed Rear

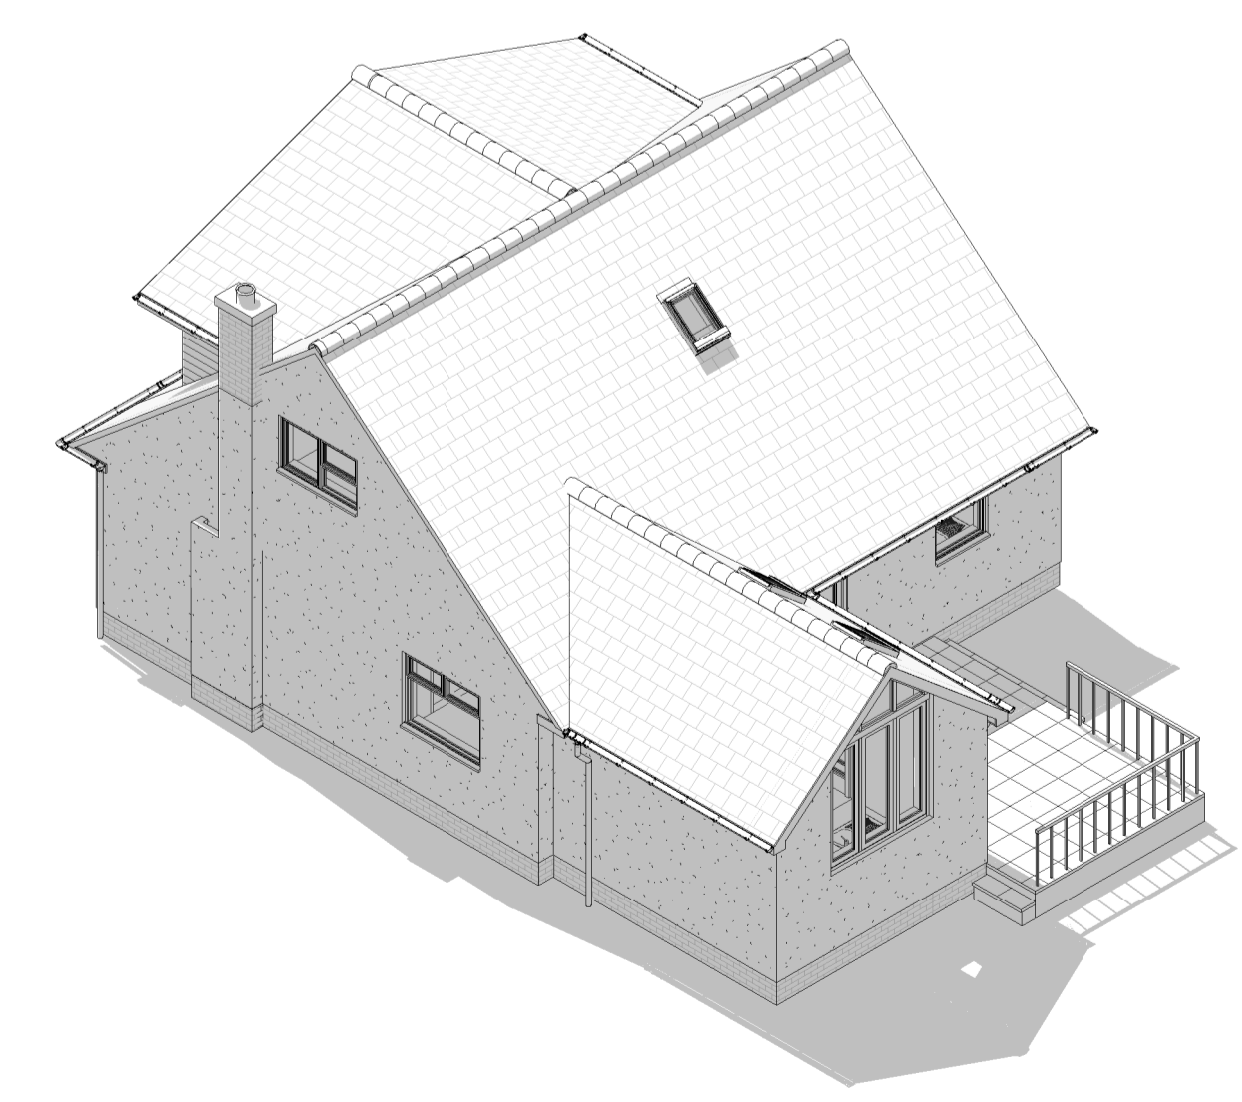

6 3D Proposed Rear 2

Client:	Mr Chris Davies
Project Title:	32 Beach Road Kewstoke Single Storey Extension & Front Dormer Replacement
Drawing Title:	Proposed Plans
Drawing No:	PL05
Status:	PLANNING
Scale:	1 : 50
Revision:	
Author:	MBD
Date:	06/09/2022 10:26:46

