




Note:
 This drawing is copyright of MD Technical Design Ltd. DO NOT SCALE from this drawing. Contractors, Sub-Contractors & Suppliers are to check all relevant dimensions and levels of the site before commencing any building works. Any discrepancies should be reported to the Designer (MD Technical Design Ltd). Where applicable, this drawing should be read in conjunction with any third party Consultants drawings.

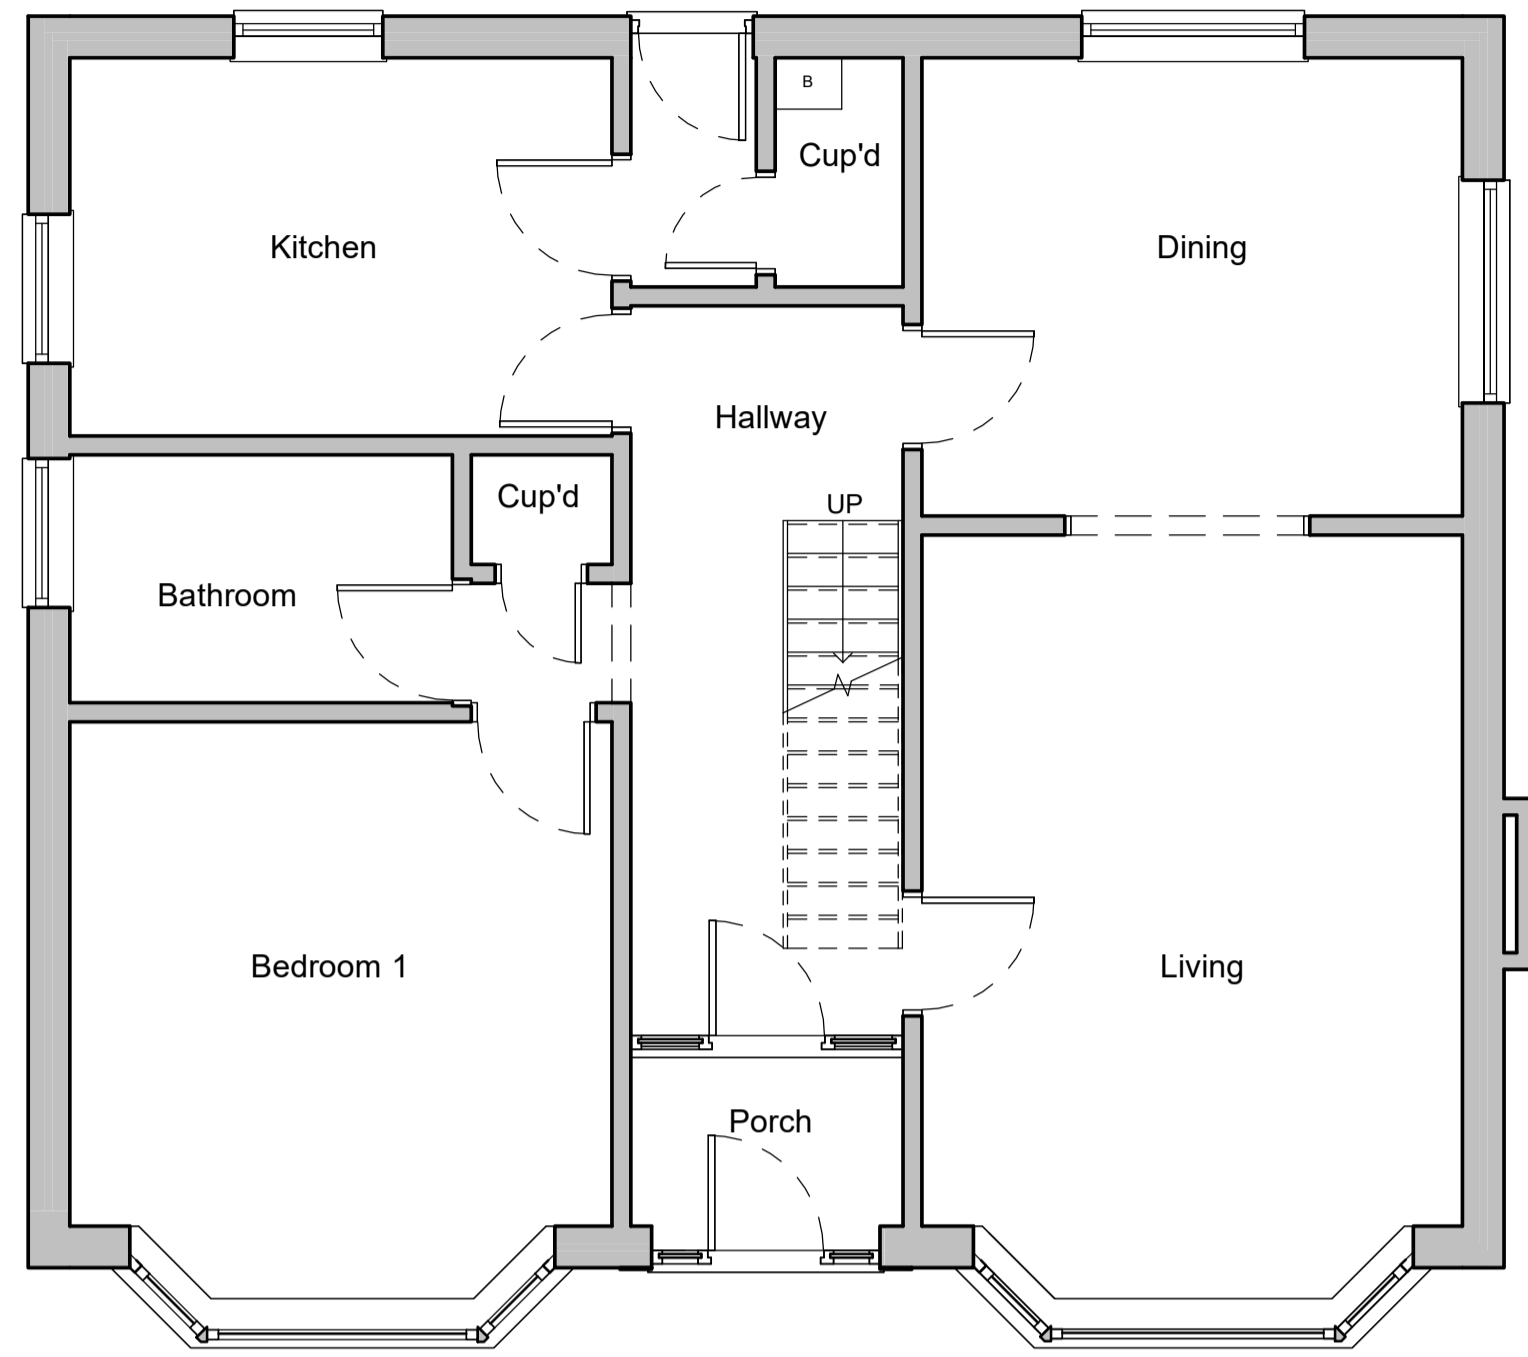

1 Existing Ground Floor Plan
 1 : 50

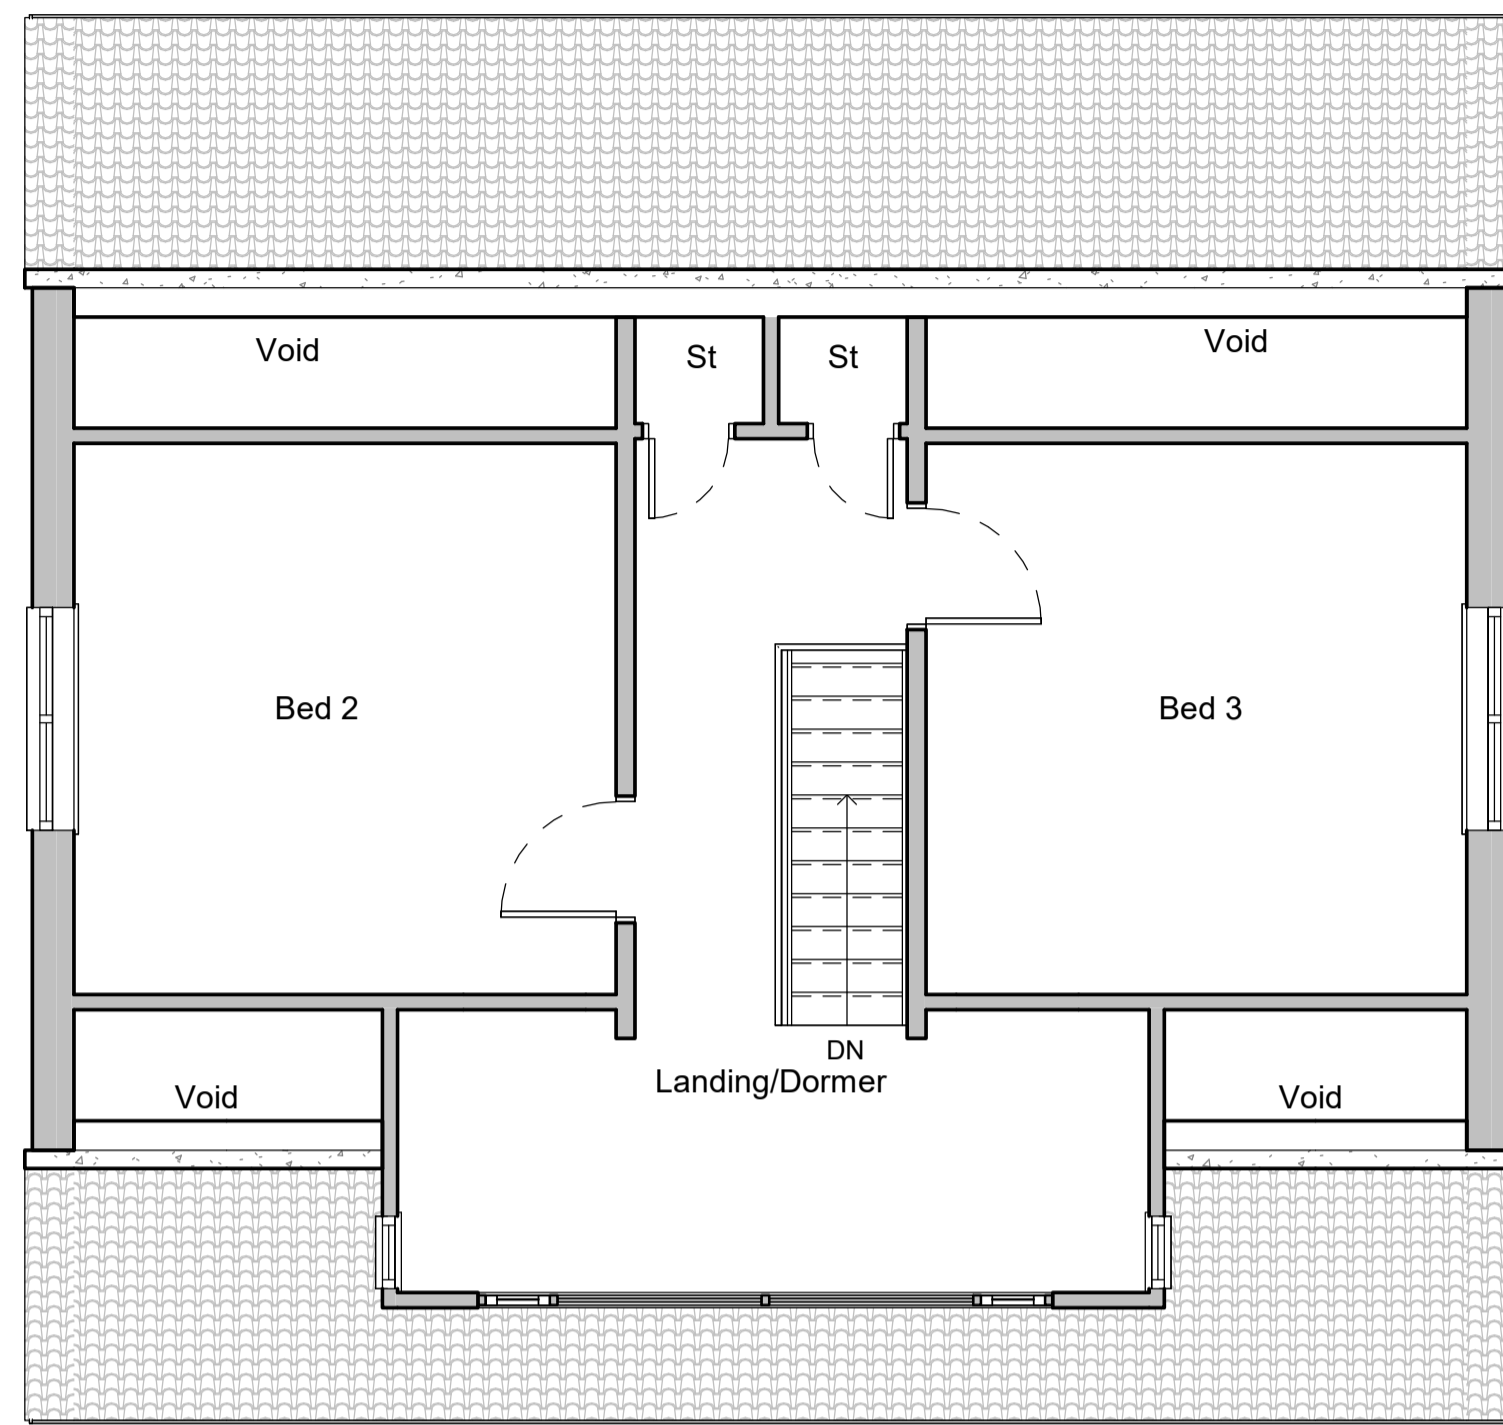


2 Existing First Floor Plan
 1 : 50

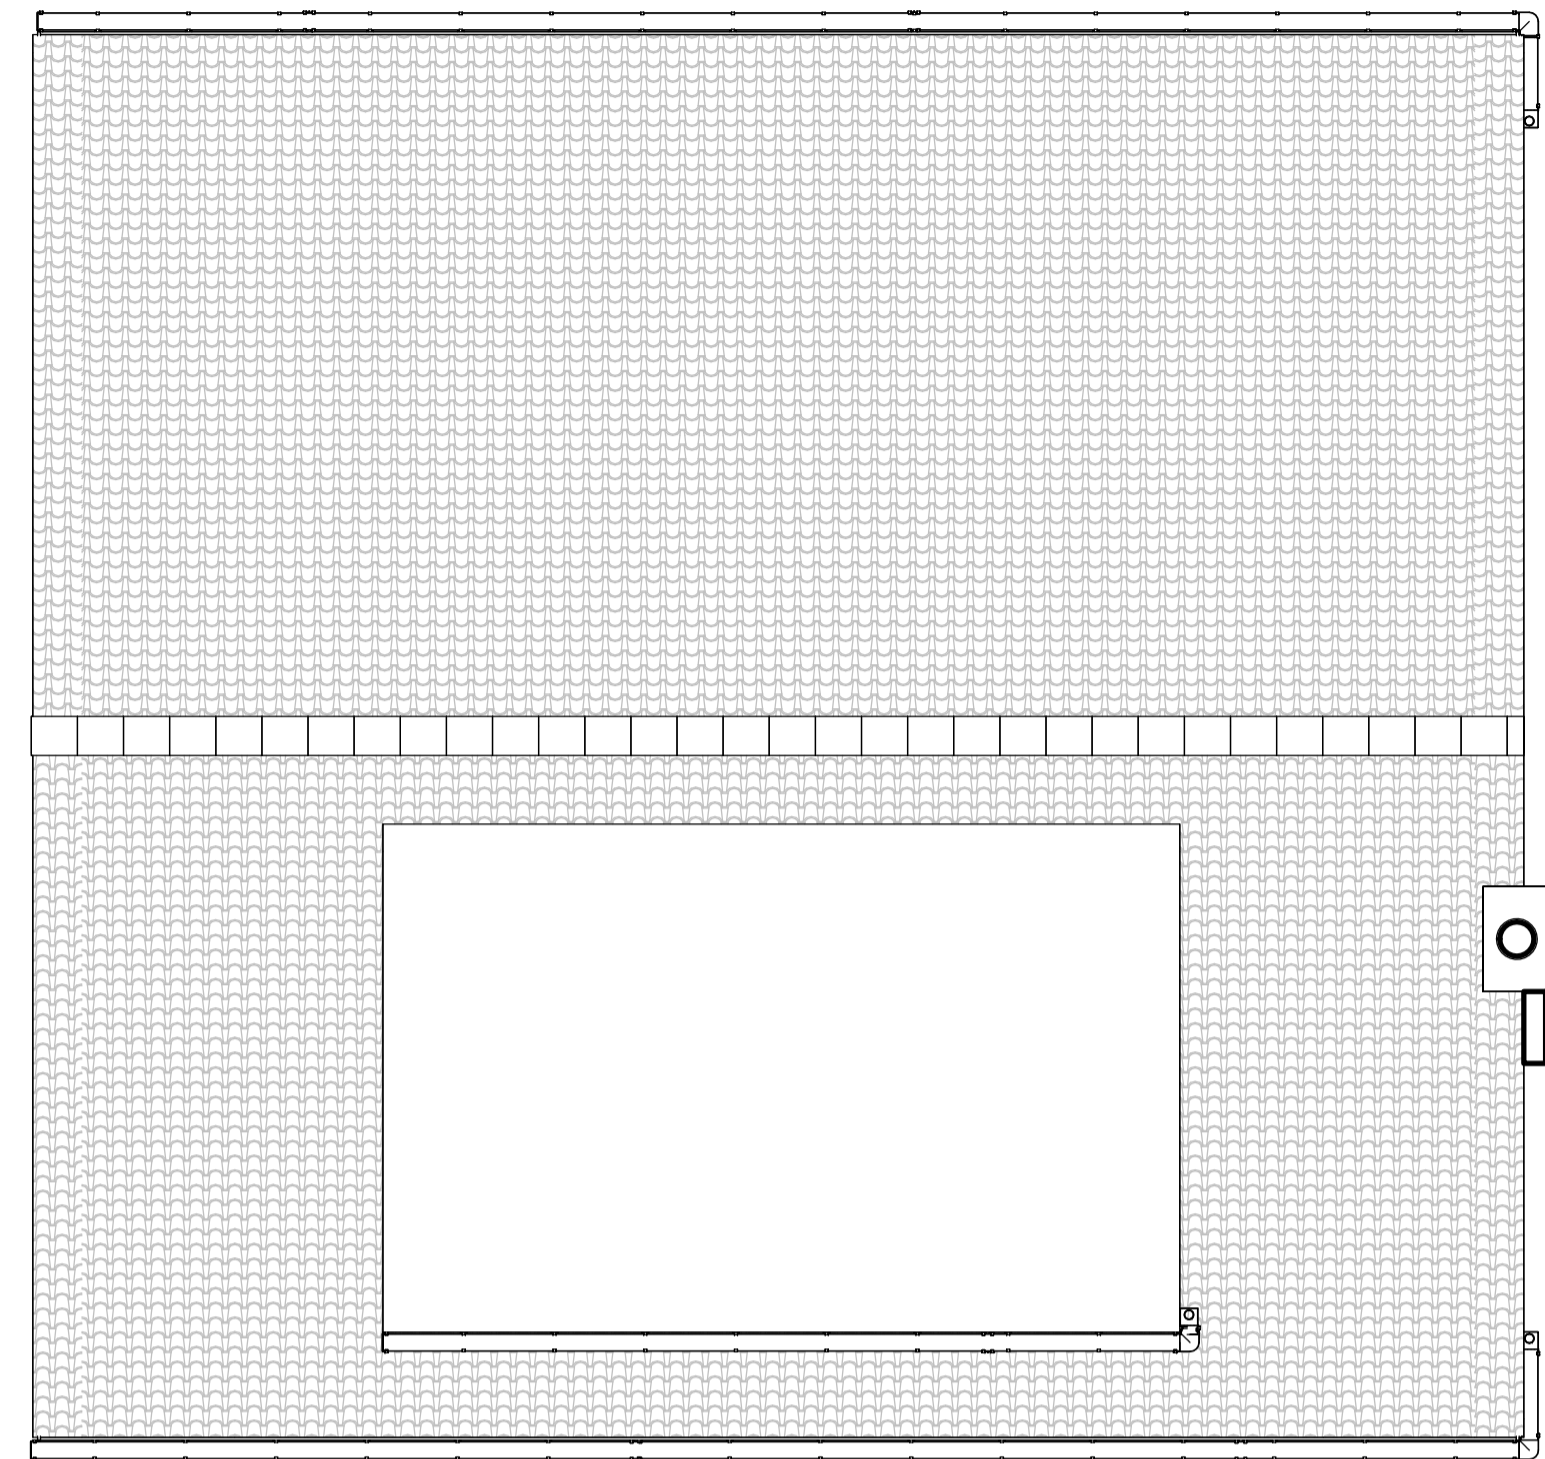

8 Existing Roof Plan
 1 : 50




4 Existing South
 1 : 100

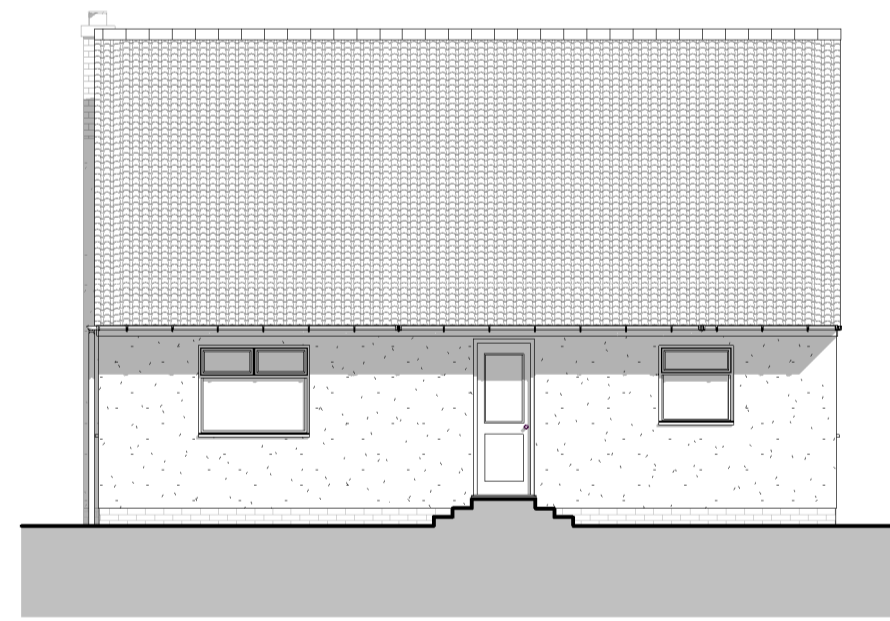


5 Existing East
 1 : 100




6 Existing West
 1 : 100

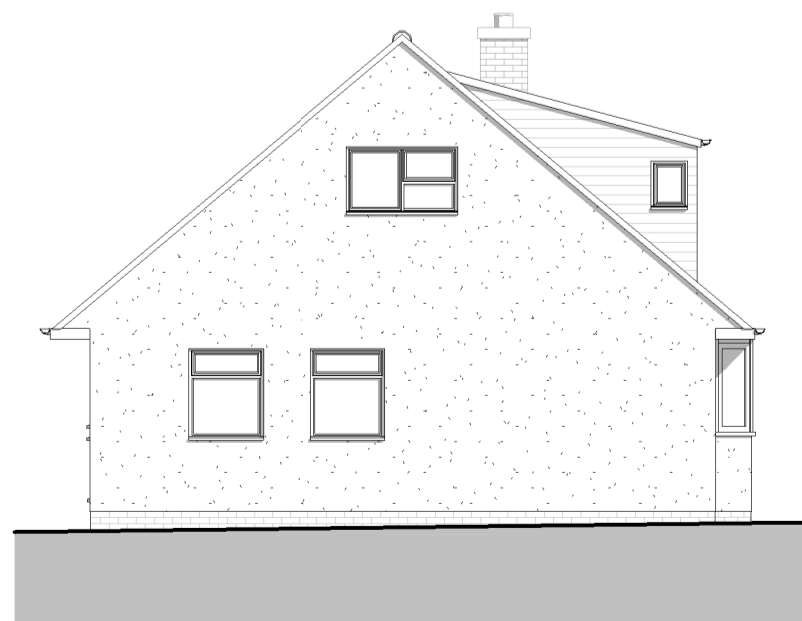

7 Existing North
 1 : 100

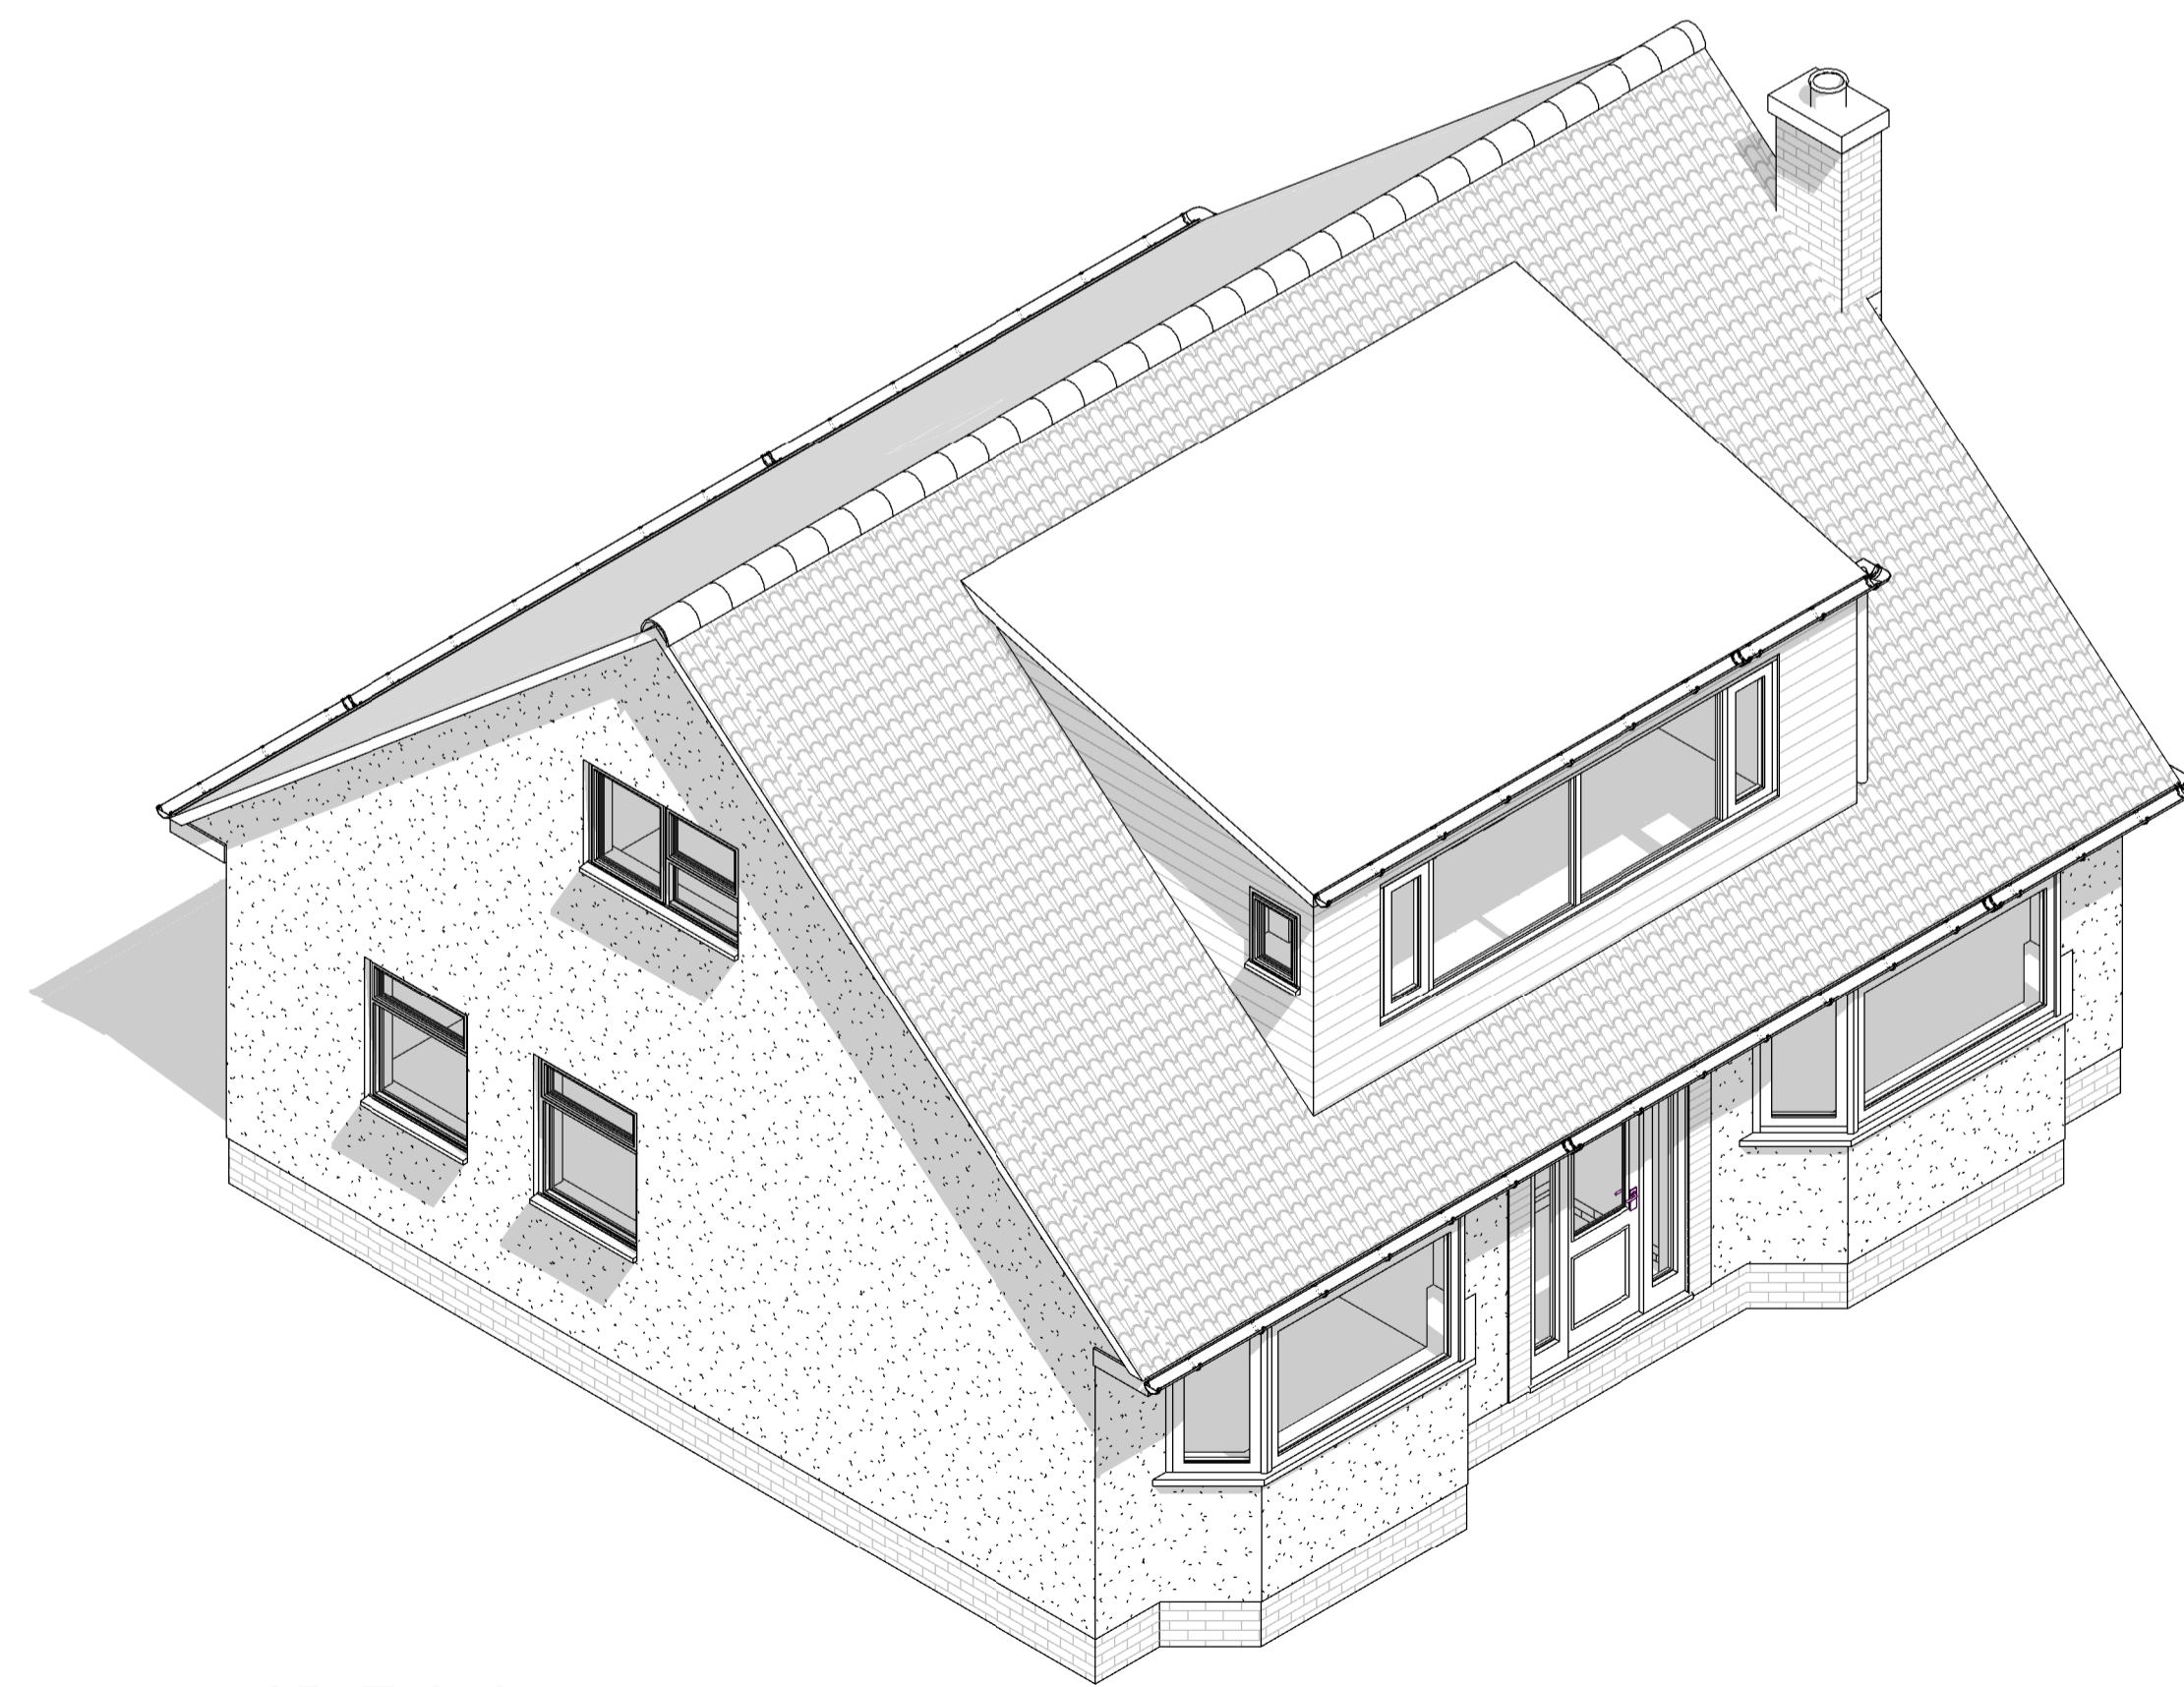

3 3D Existing

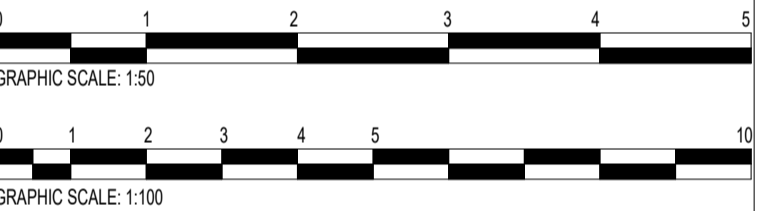

Client:	Mr Chris Davies
Project Title:	32 Beach Road Kewstoke Single Storey Extension & Front Dormer Replacement
Drawing Title:	Existing Plans & Elevations
Drawing No:	PL03
Status:	PLANNING
Scale:	As indicated
Revision:	1
Author:	MBD
Date:	06/09/2022 08:57:35

