

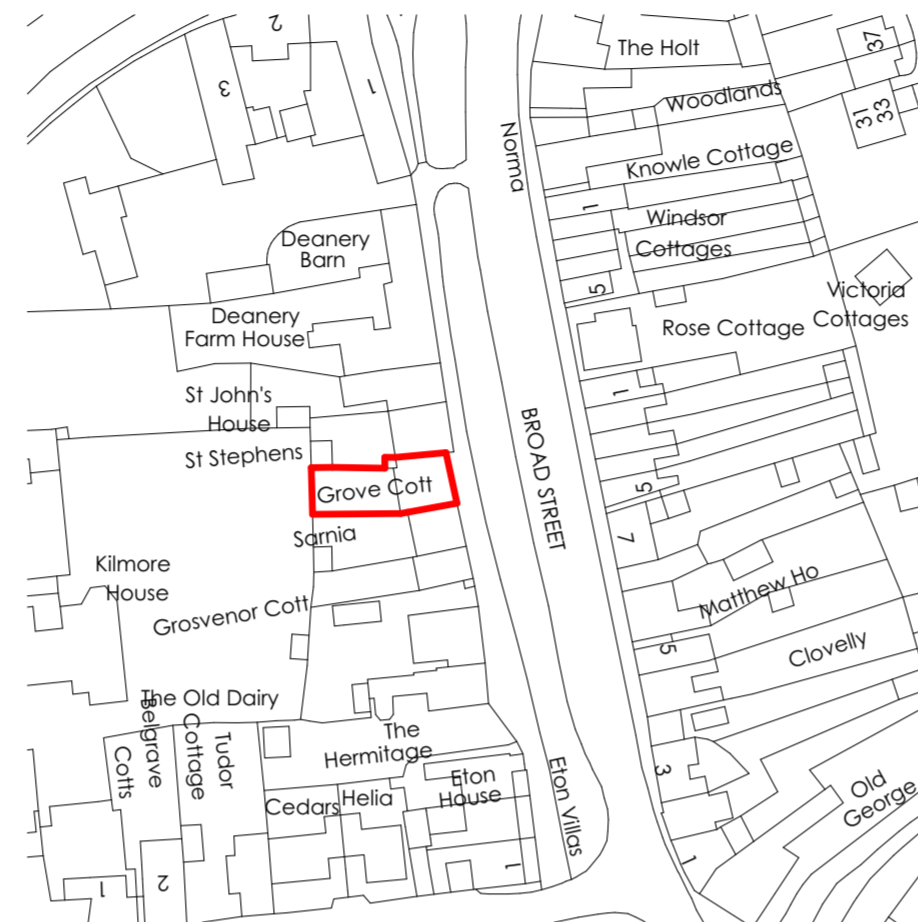



- NOTE:**
1. All dimensions/descriptions are to be checked. Discrepancies are to be reported immediately.
  2. NO dimensions to be scaled off this drawing.
  3. ANY changes in materials must be approved by the architect, building control and planning if applicable prior to order.
  4. All drawings to be read in conjunction with structural drawings.

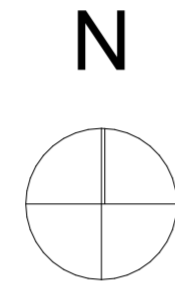

Site Location Plan 1:1250

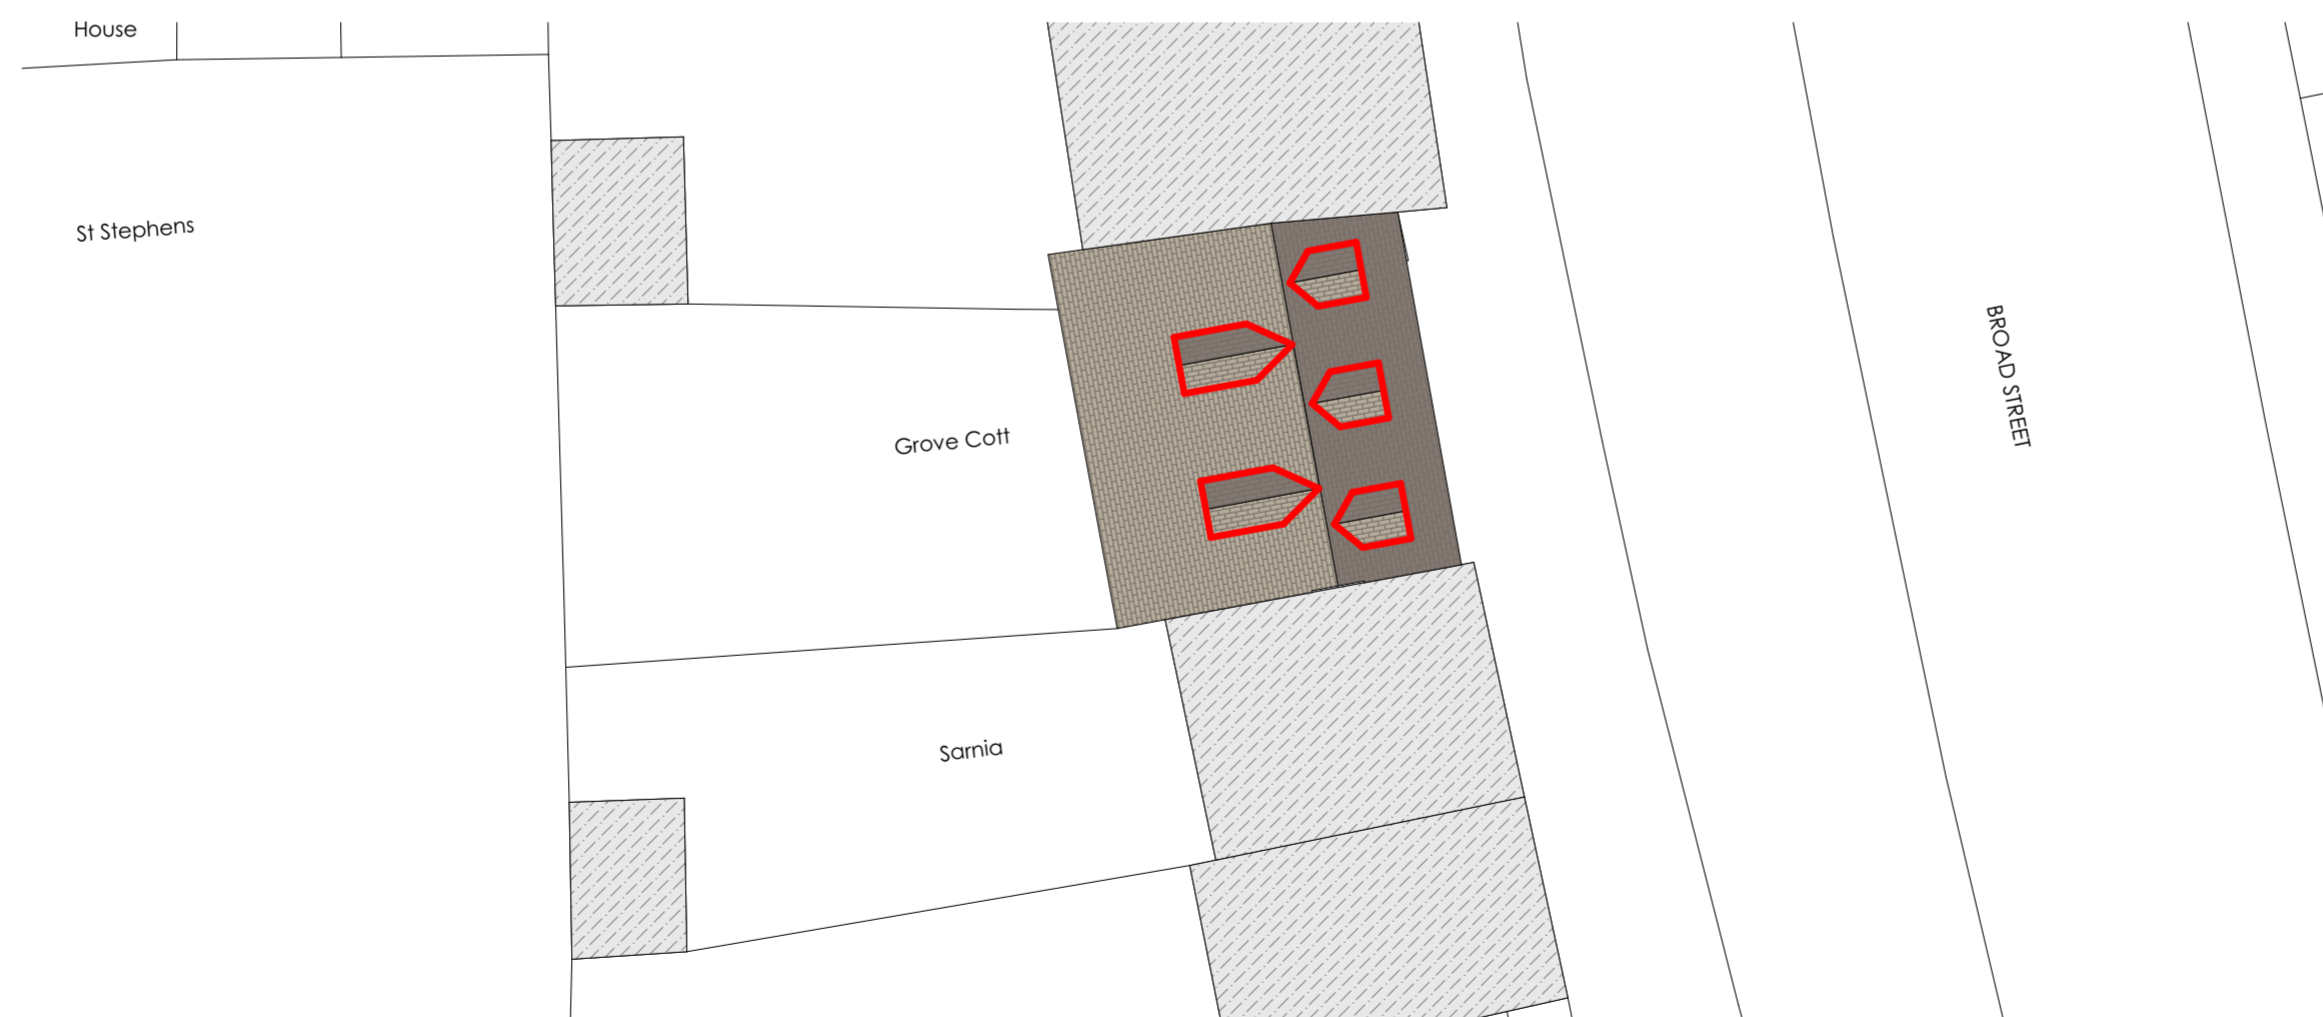

Site Plan 1:200

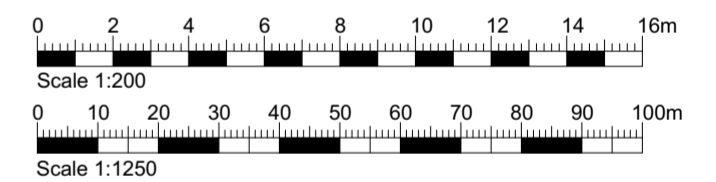

Issue Date	Description	Rev
10/08/2022	Proposed	P1

REVISIONS	
STATUS	Proposed


  
 Chartered Architectural Technologist  
 MOB: 07896803747  
 EMAIL: info@freeman-architecture.co.uk  
 www.freeman-architecture.co.uk

PROJECT	Grove Cottage, Broad Street, Bampton, OX18 2LY	
	For - Mr and Mrs Dixon-Clegg	
DRAWING TITLE	Proposed Site plan & Location Plan	
SCALE	1:200, 1:1250	DATE August 22
DRAWING NUMBER	22019.08	REV. P1
		A2