

Notes:
This drawing is copyright and must not be reproduced without permission.
Do not scale this drawing.



Front Elevation (Proposed)





Side Elevation (Proposed)

Rear Elevation (Proposed)

Section A (Proposed)

01 PROPOSED ELEVATIONS
SCALE 1:50

02 PROPOSED SECTION
SCALE 1:50

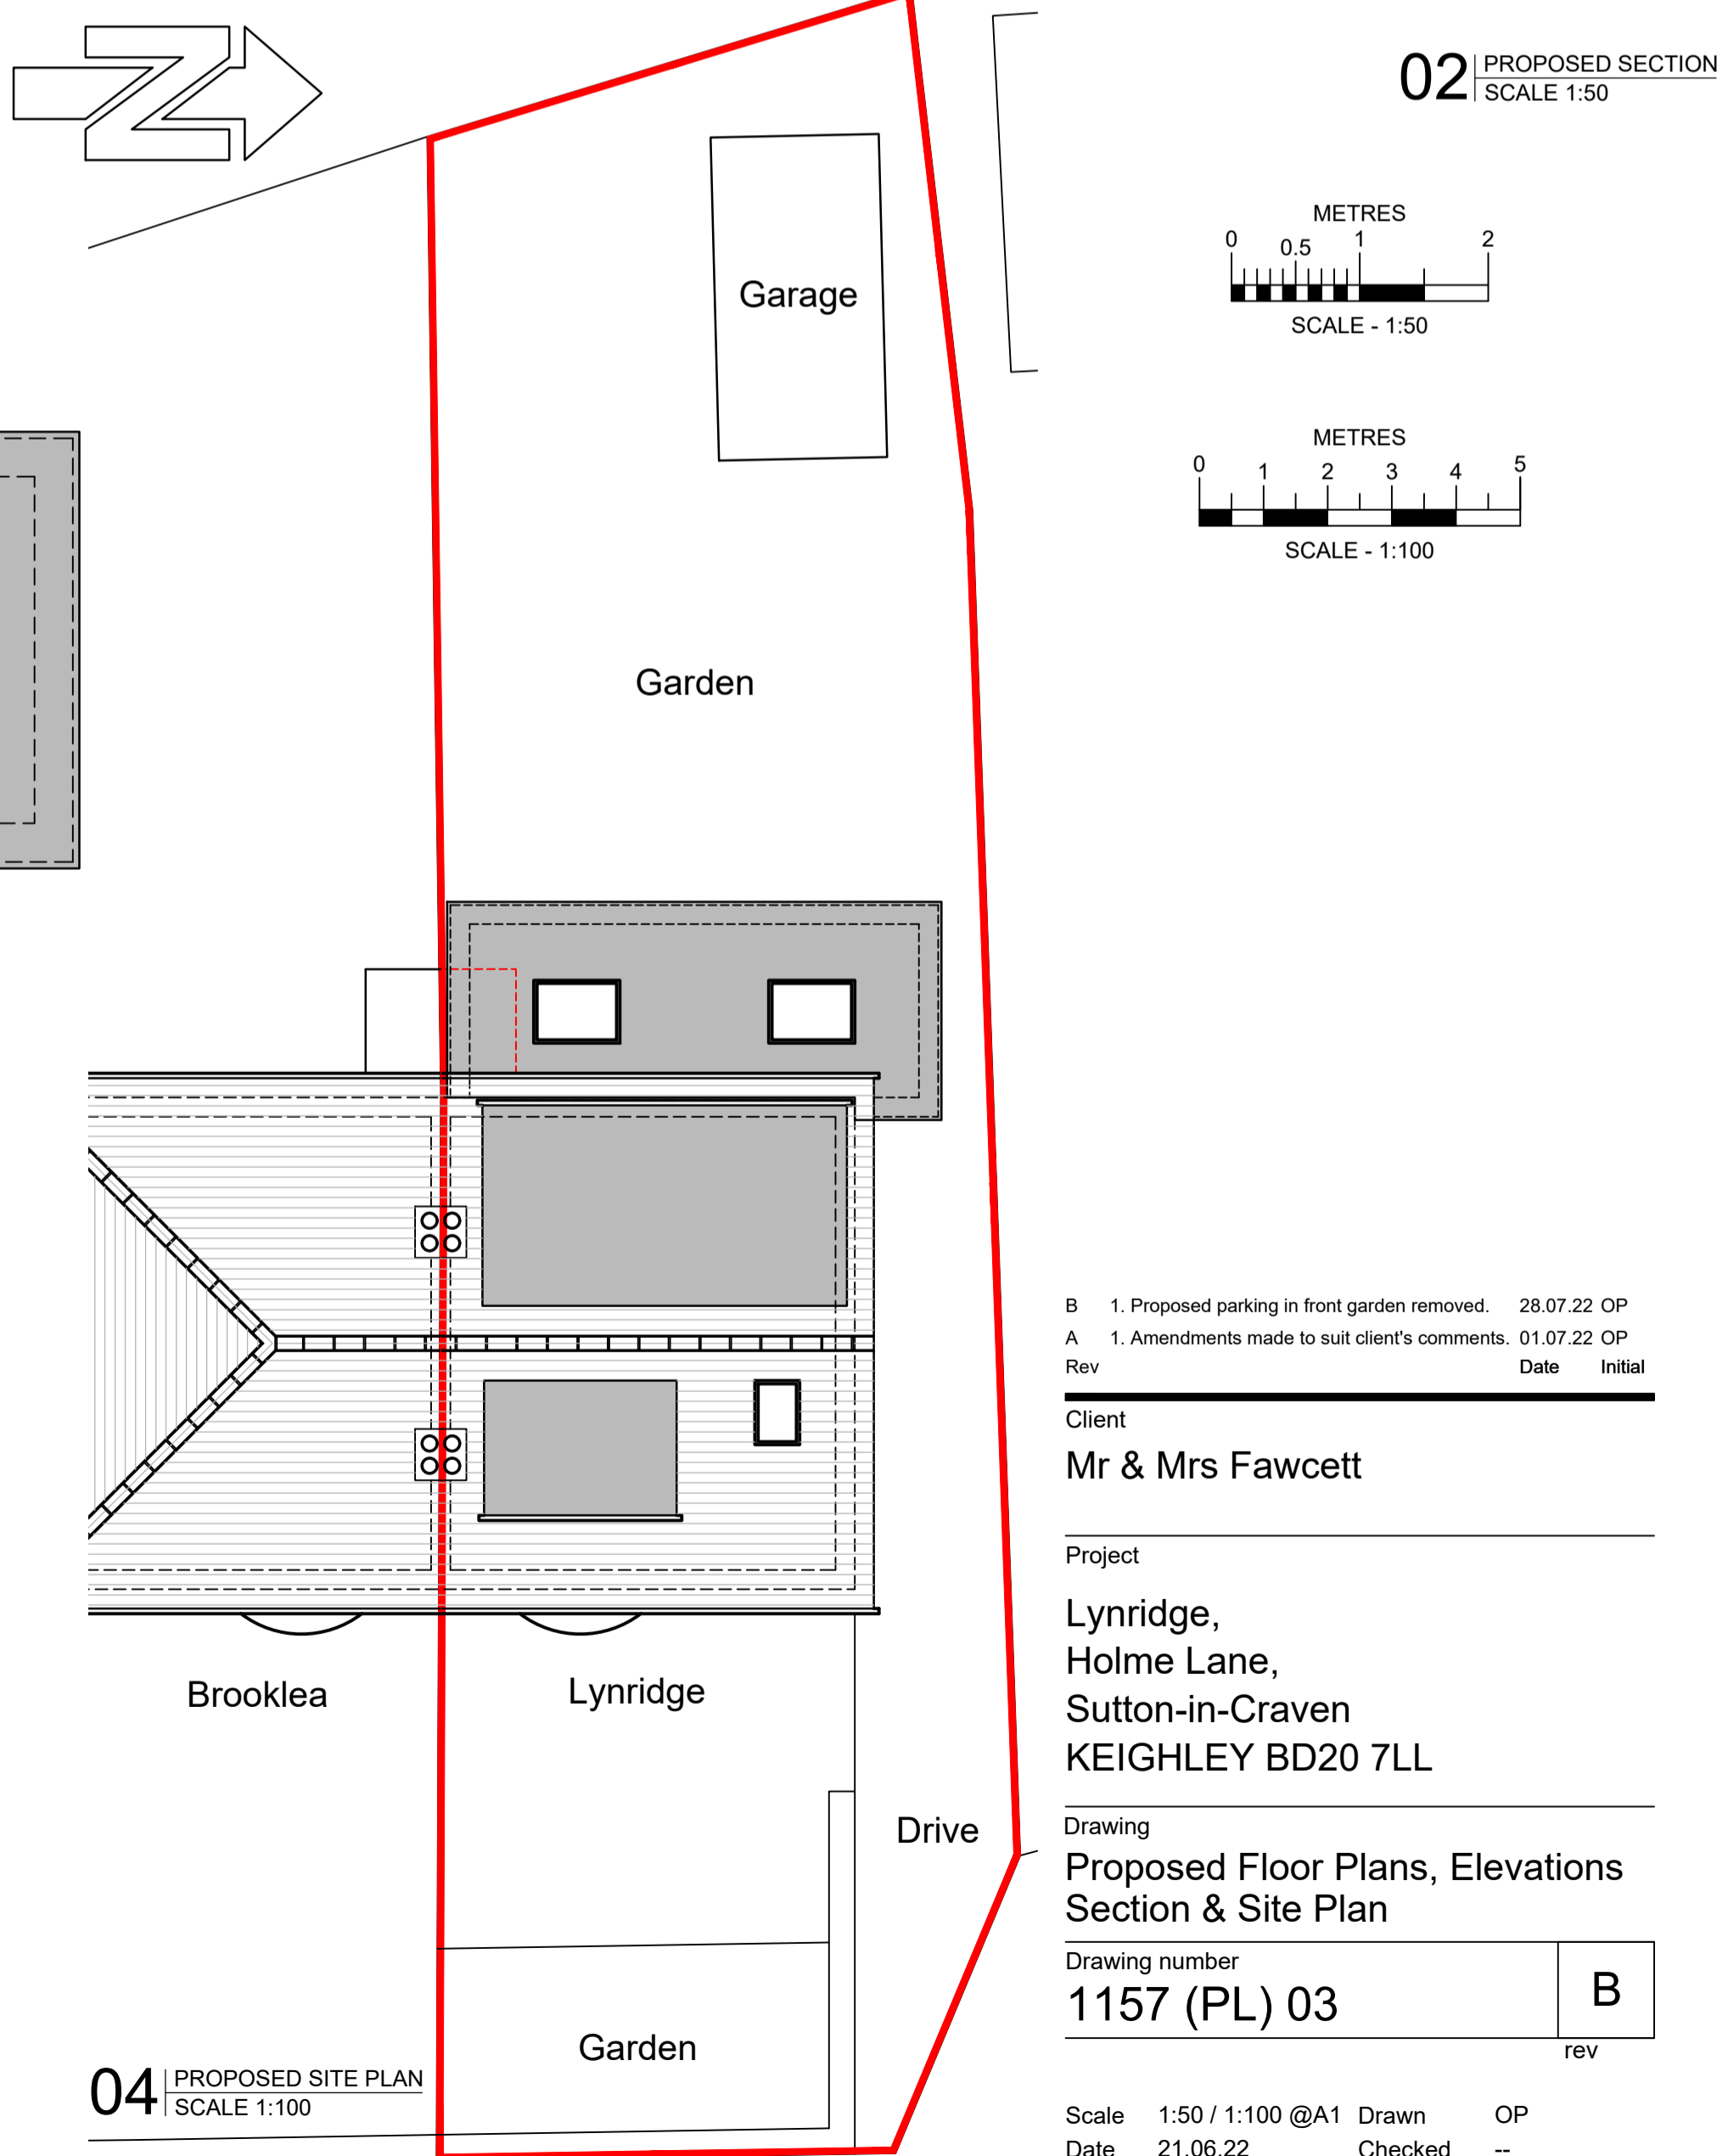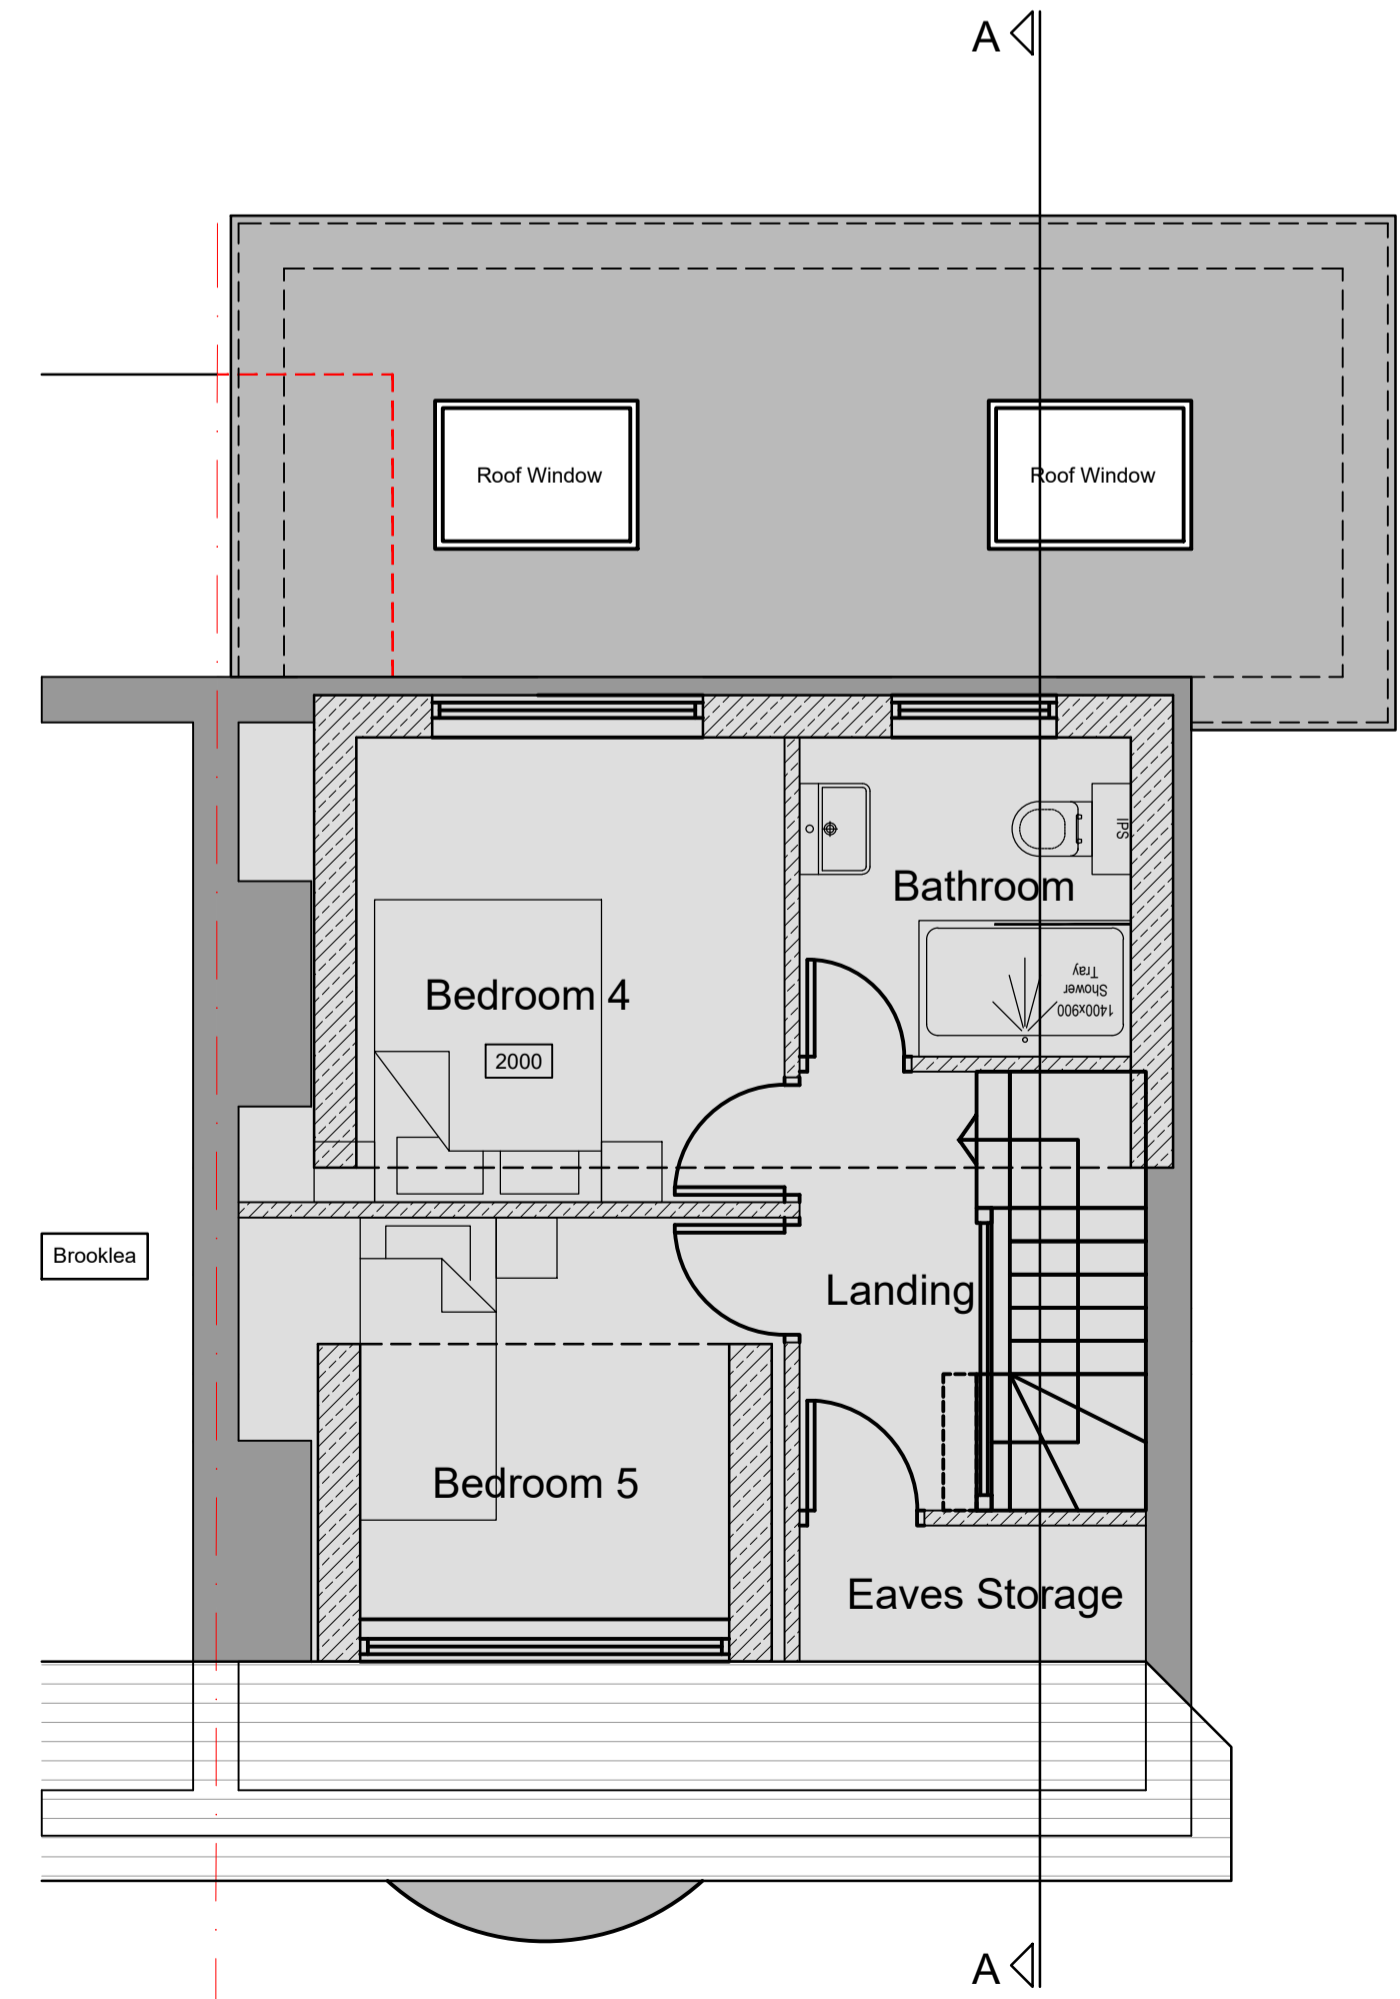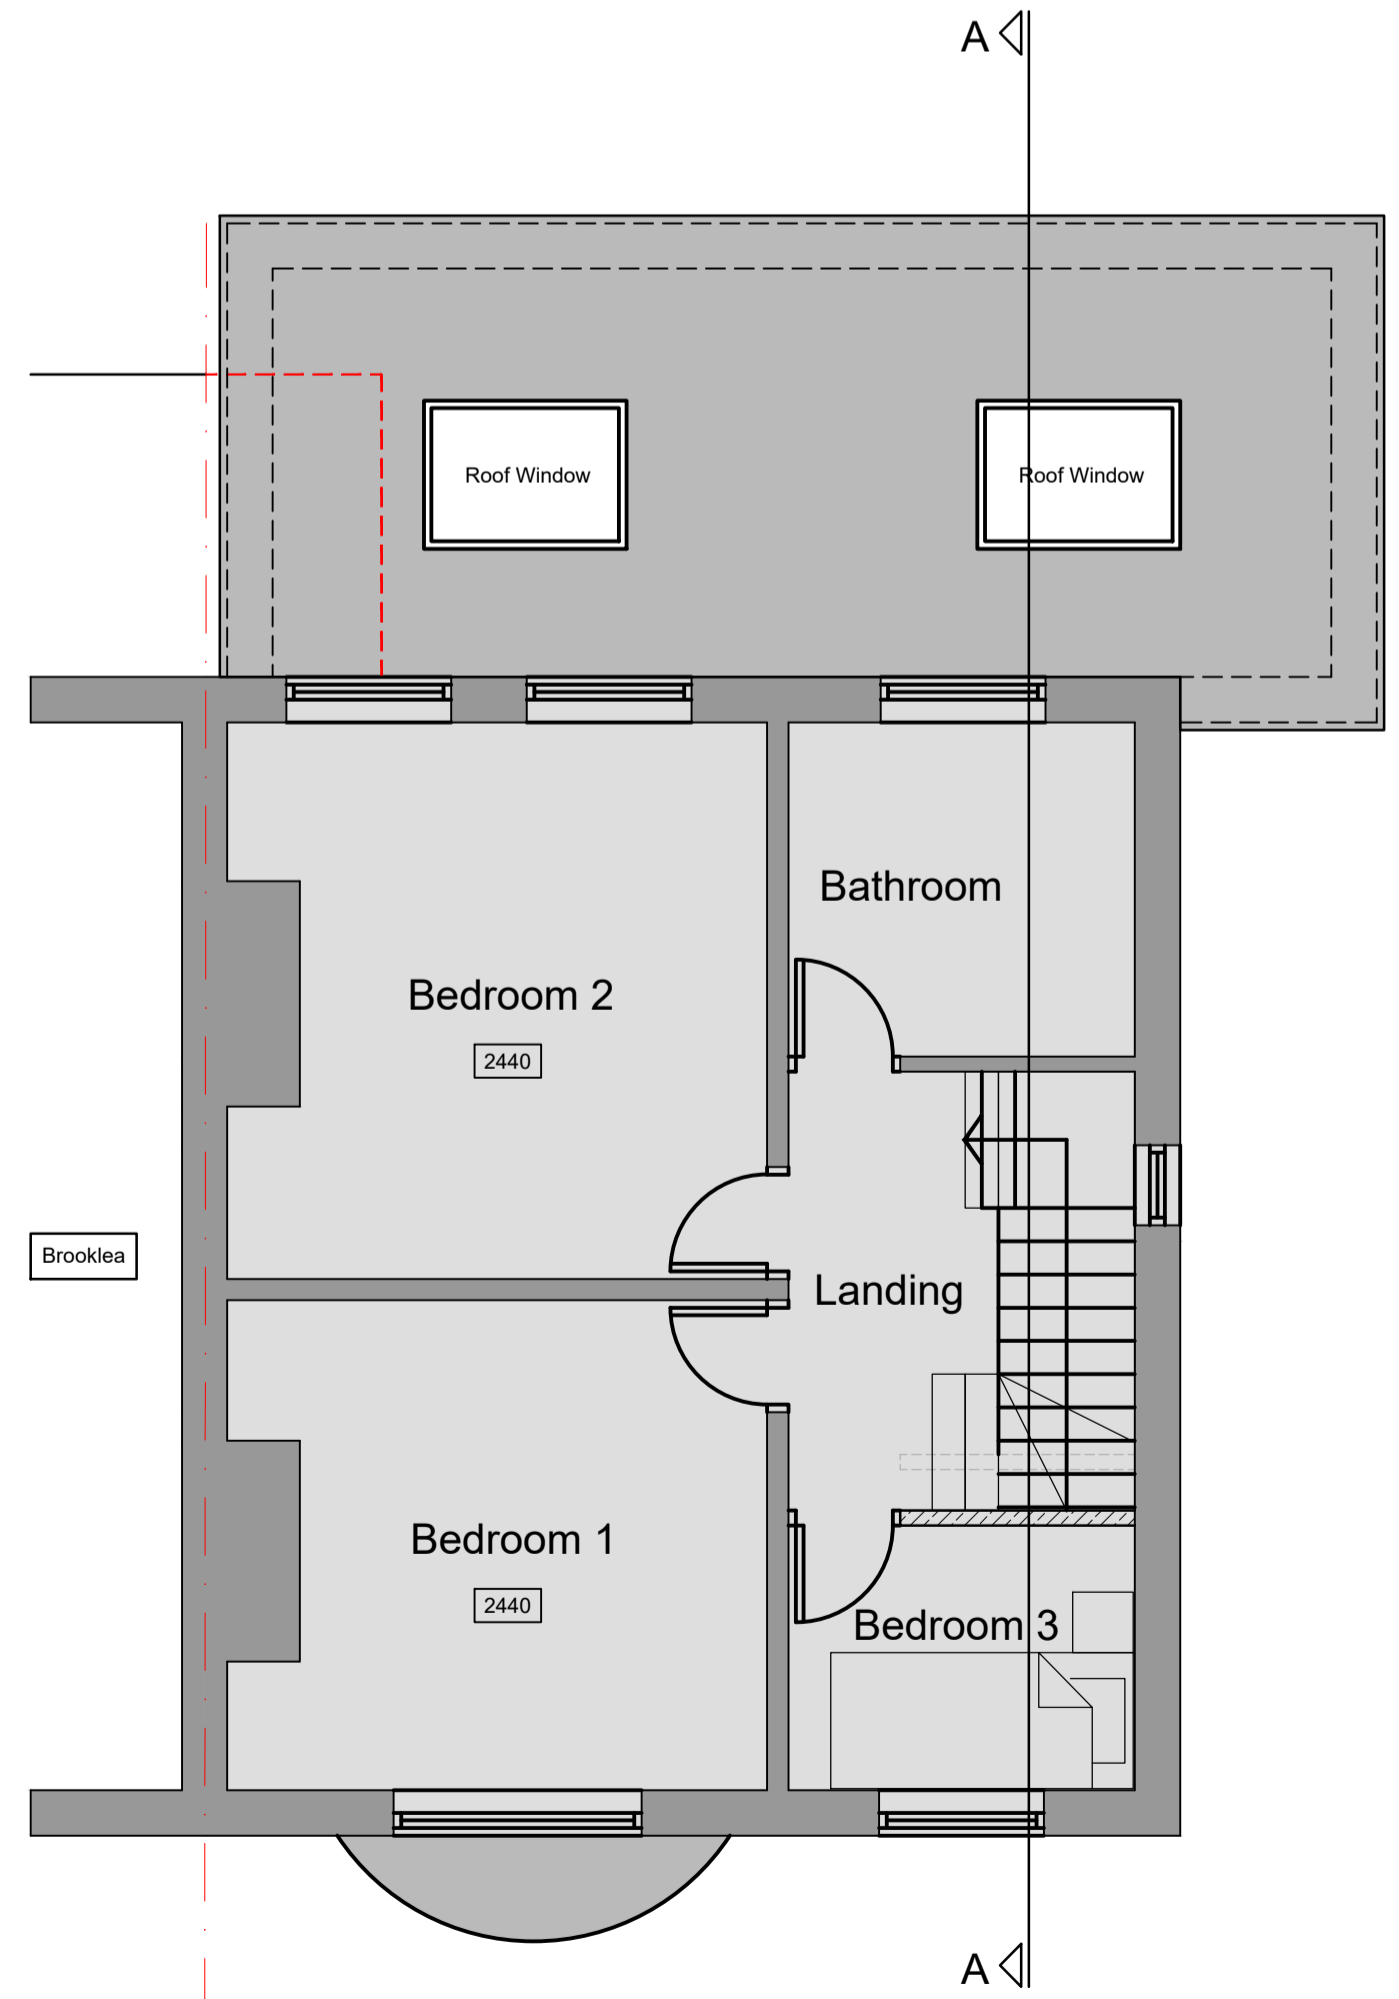
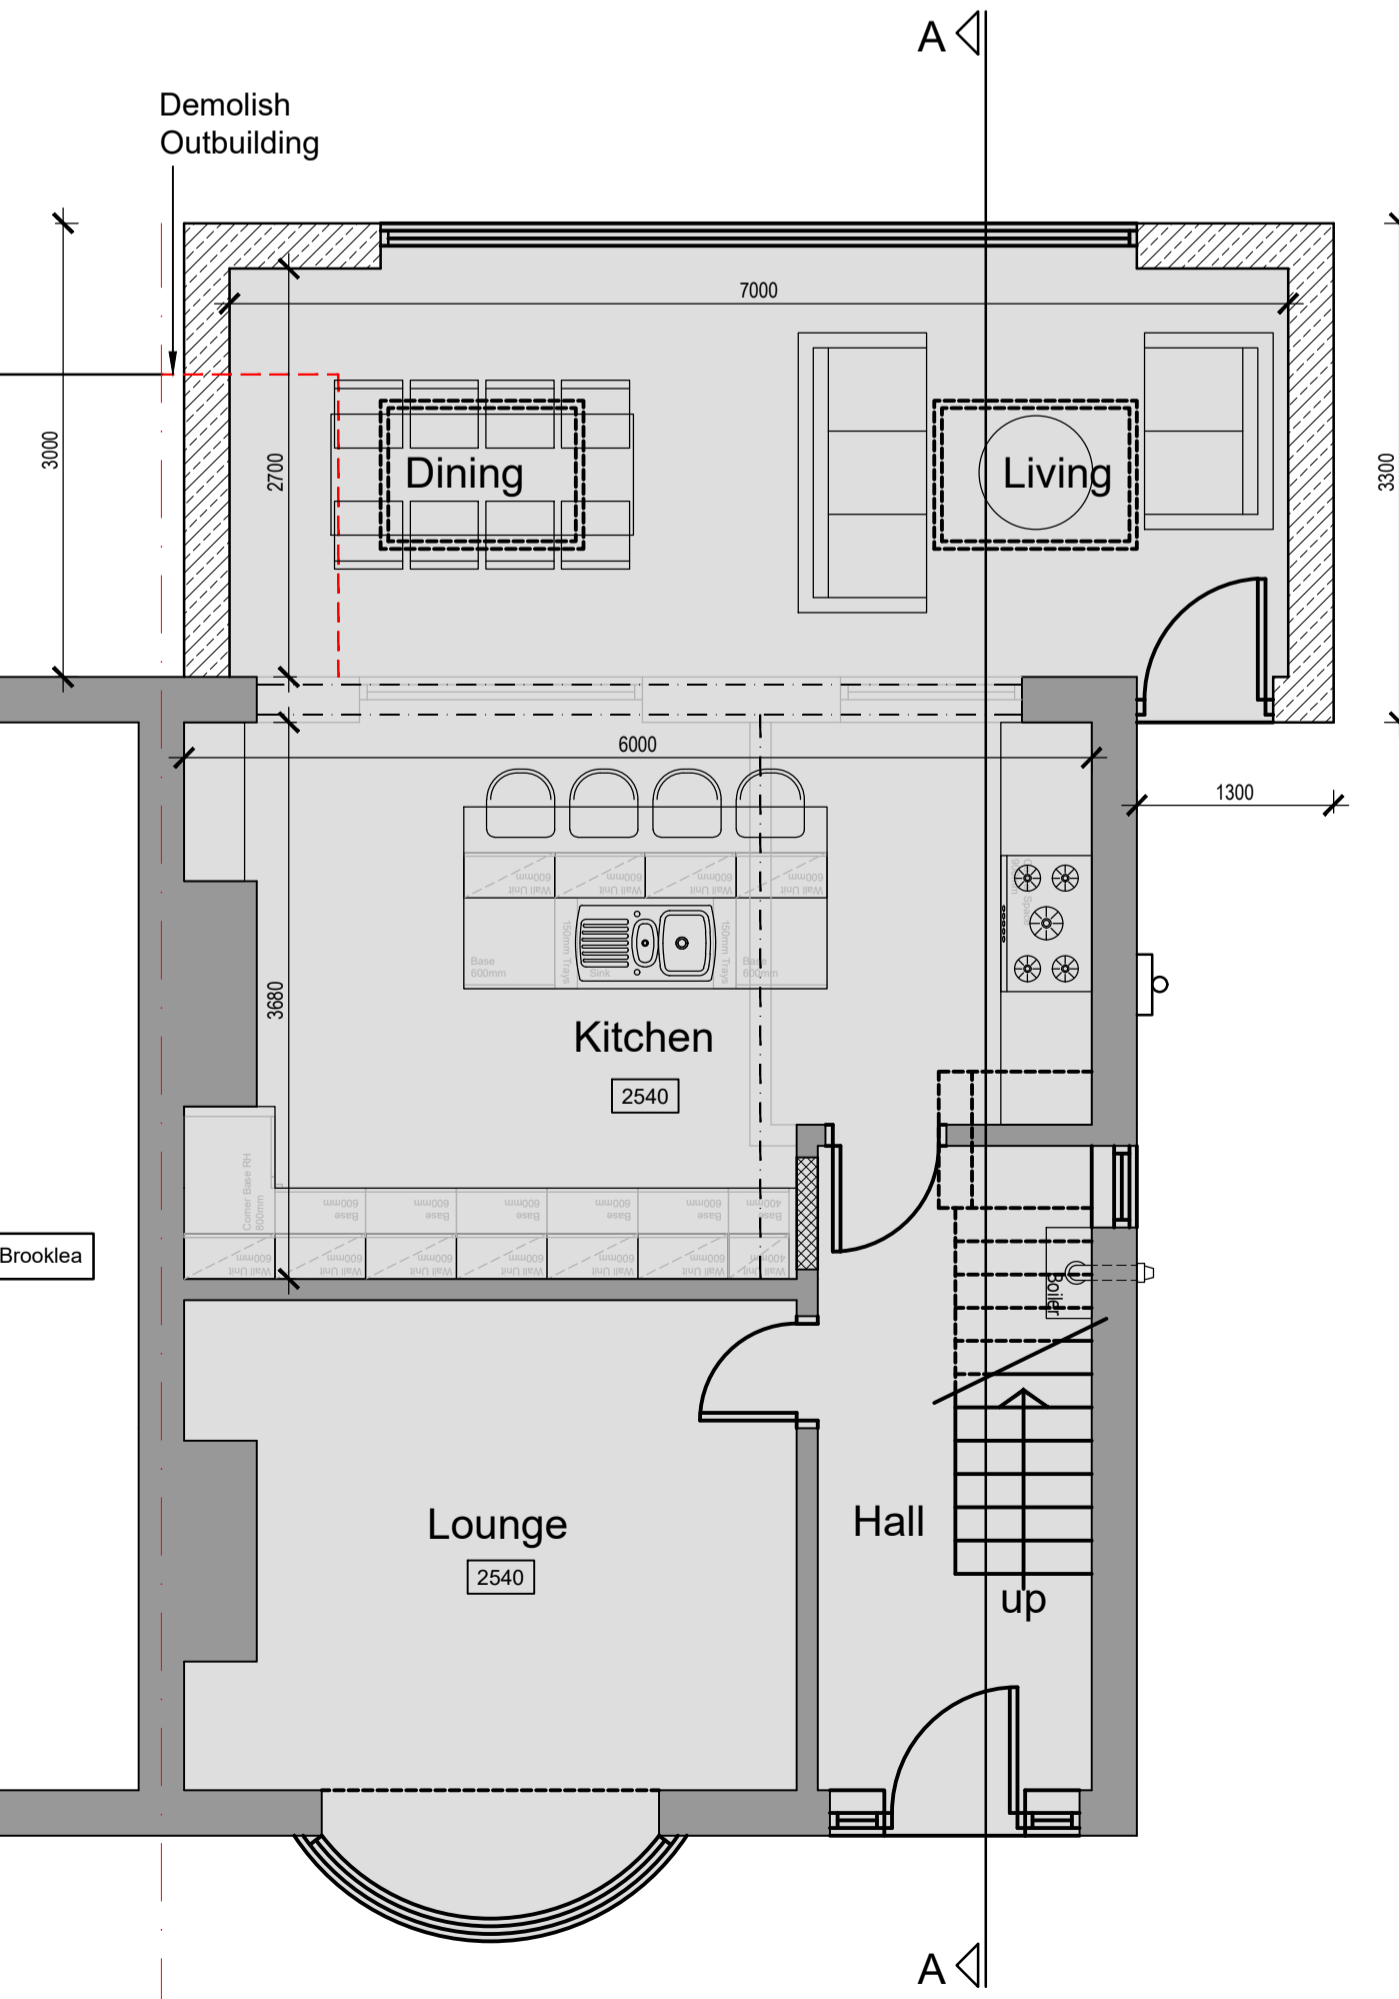


Ground Floor Plan (Proposed)

First Floor Plan (Proposed)

Second Floor Plan (Proposed)

04 PROPOSED SITE PLAN
SCALE 1:100

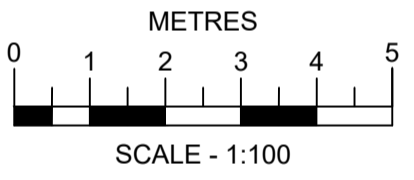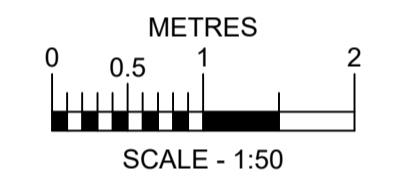

B 1. Proposed parking in front garden removed. 28.07.22 OP
A 1. Amendments made to suit client's comments. 01.07.22 OP
Rev Date Initial

Client
Mr & Mrs Fawcett

Project
**Lynridge,
Holme Lane,
Sutton-in-Craven
KEIGHLEY BD20 7LL**

Drawing
**Proposed Floor Plans, Elevations
Section & Site Plan**

Drawing number
1157 (PL) 03

Scale 1:50 / 1:100 @A1 Drawn OP
Date 21.06.22 Checked --

B
rev