






GROUND FLOOR PLAN  
(1:50)

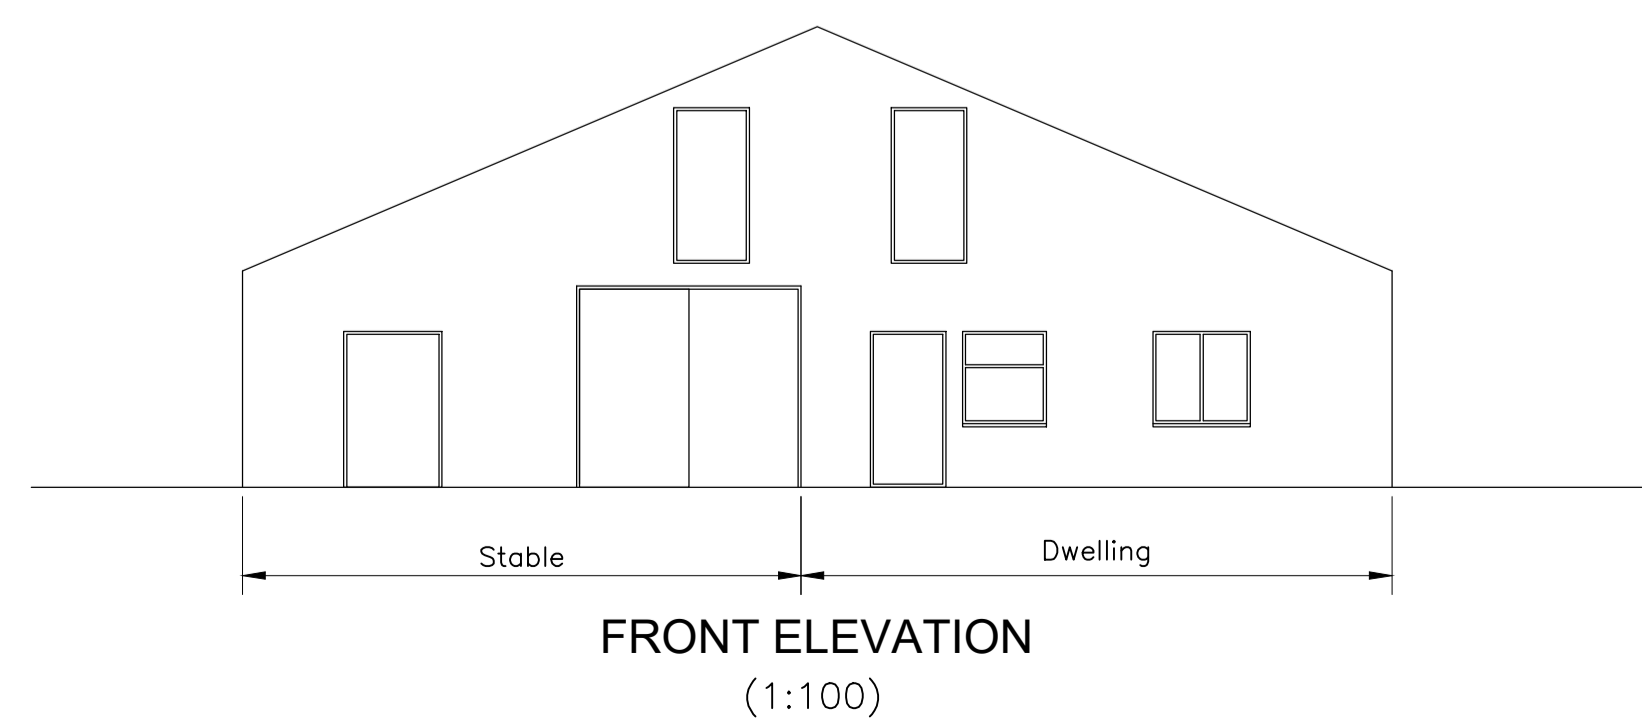



FRONT ELEVATION  
(1:100)

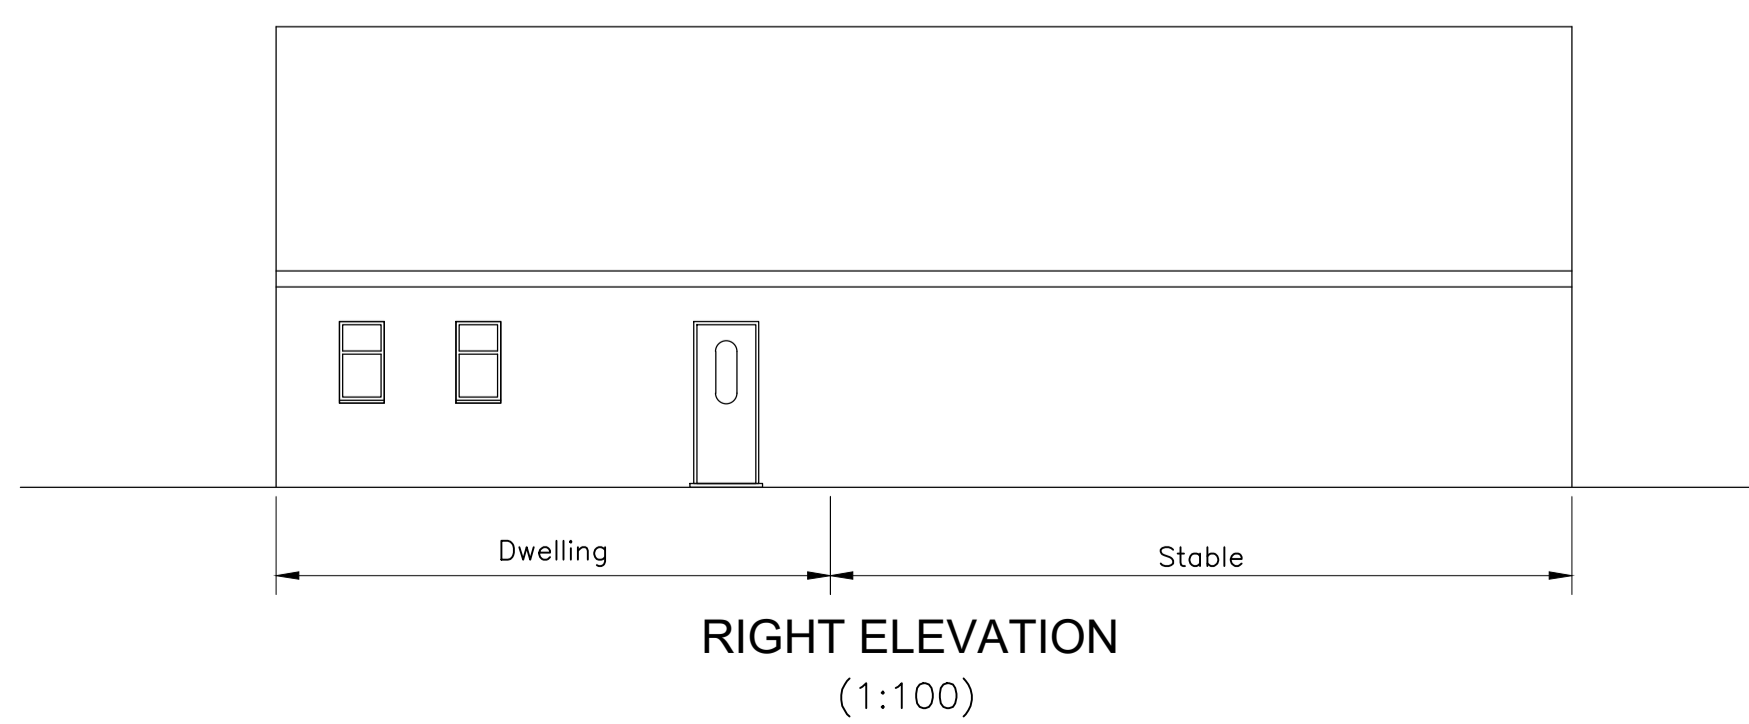

RIGHT ELEVATION  
(1:100)

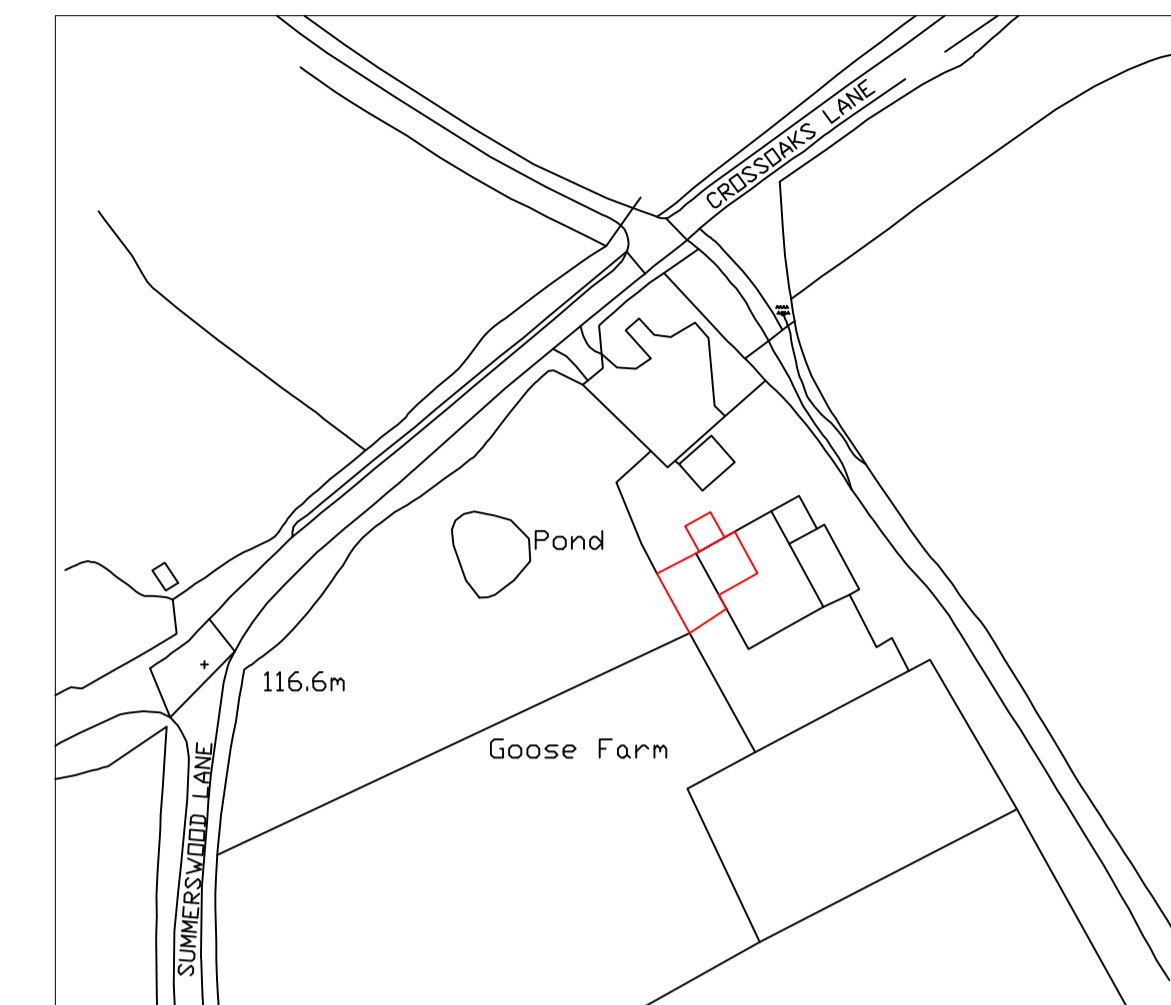

LOCATION PLAN  
(1:1250)

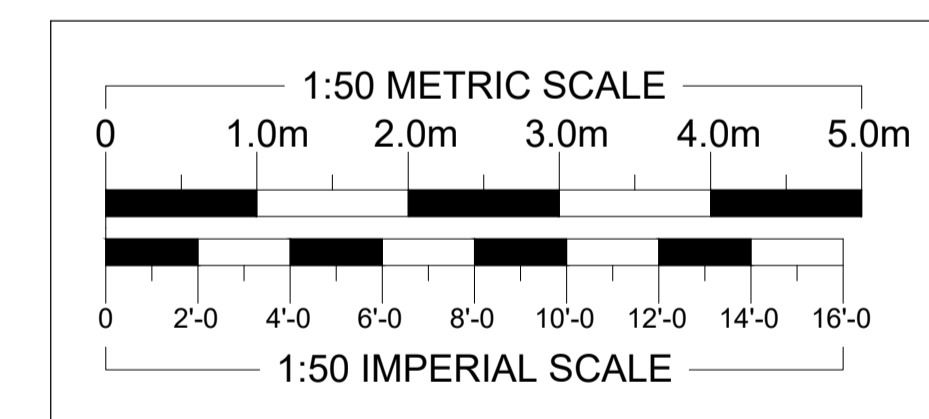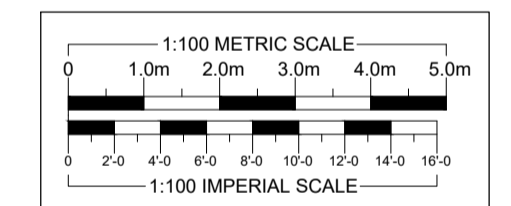

REVISIONS	DATE
<b>ARTHUR J. FERRYMAN &amp; ASSOCIATES</b>	
ARCHITECTURAL CONSULTANTS • SURVEYORS	
128 HIGH STREET • BUSHEY • HERTS • WD23 3DE Tel: 020 8950 0508 Email: office@ajferryman.co.uk	
TITLE <b>AS EXISTING</b>	
ADDRESS <b>The Flat, Goose Farm, Cross Oaks Lane, Ridge, EN6 3LH</b>	
CLIENT <b>Mr N Walden</b>	
SCALE AS SHOWN @A1	DRAWN BMc
DATE 07/22	REV.
DRAWING <b>222114/01</b>	