


EXISTING PART GROUND FLOOR PLAN

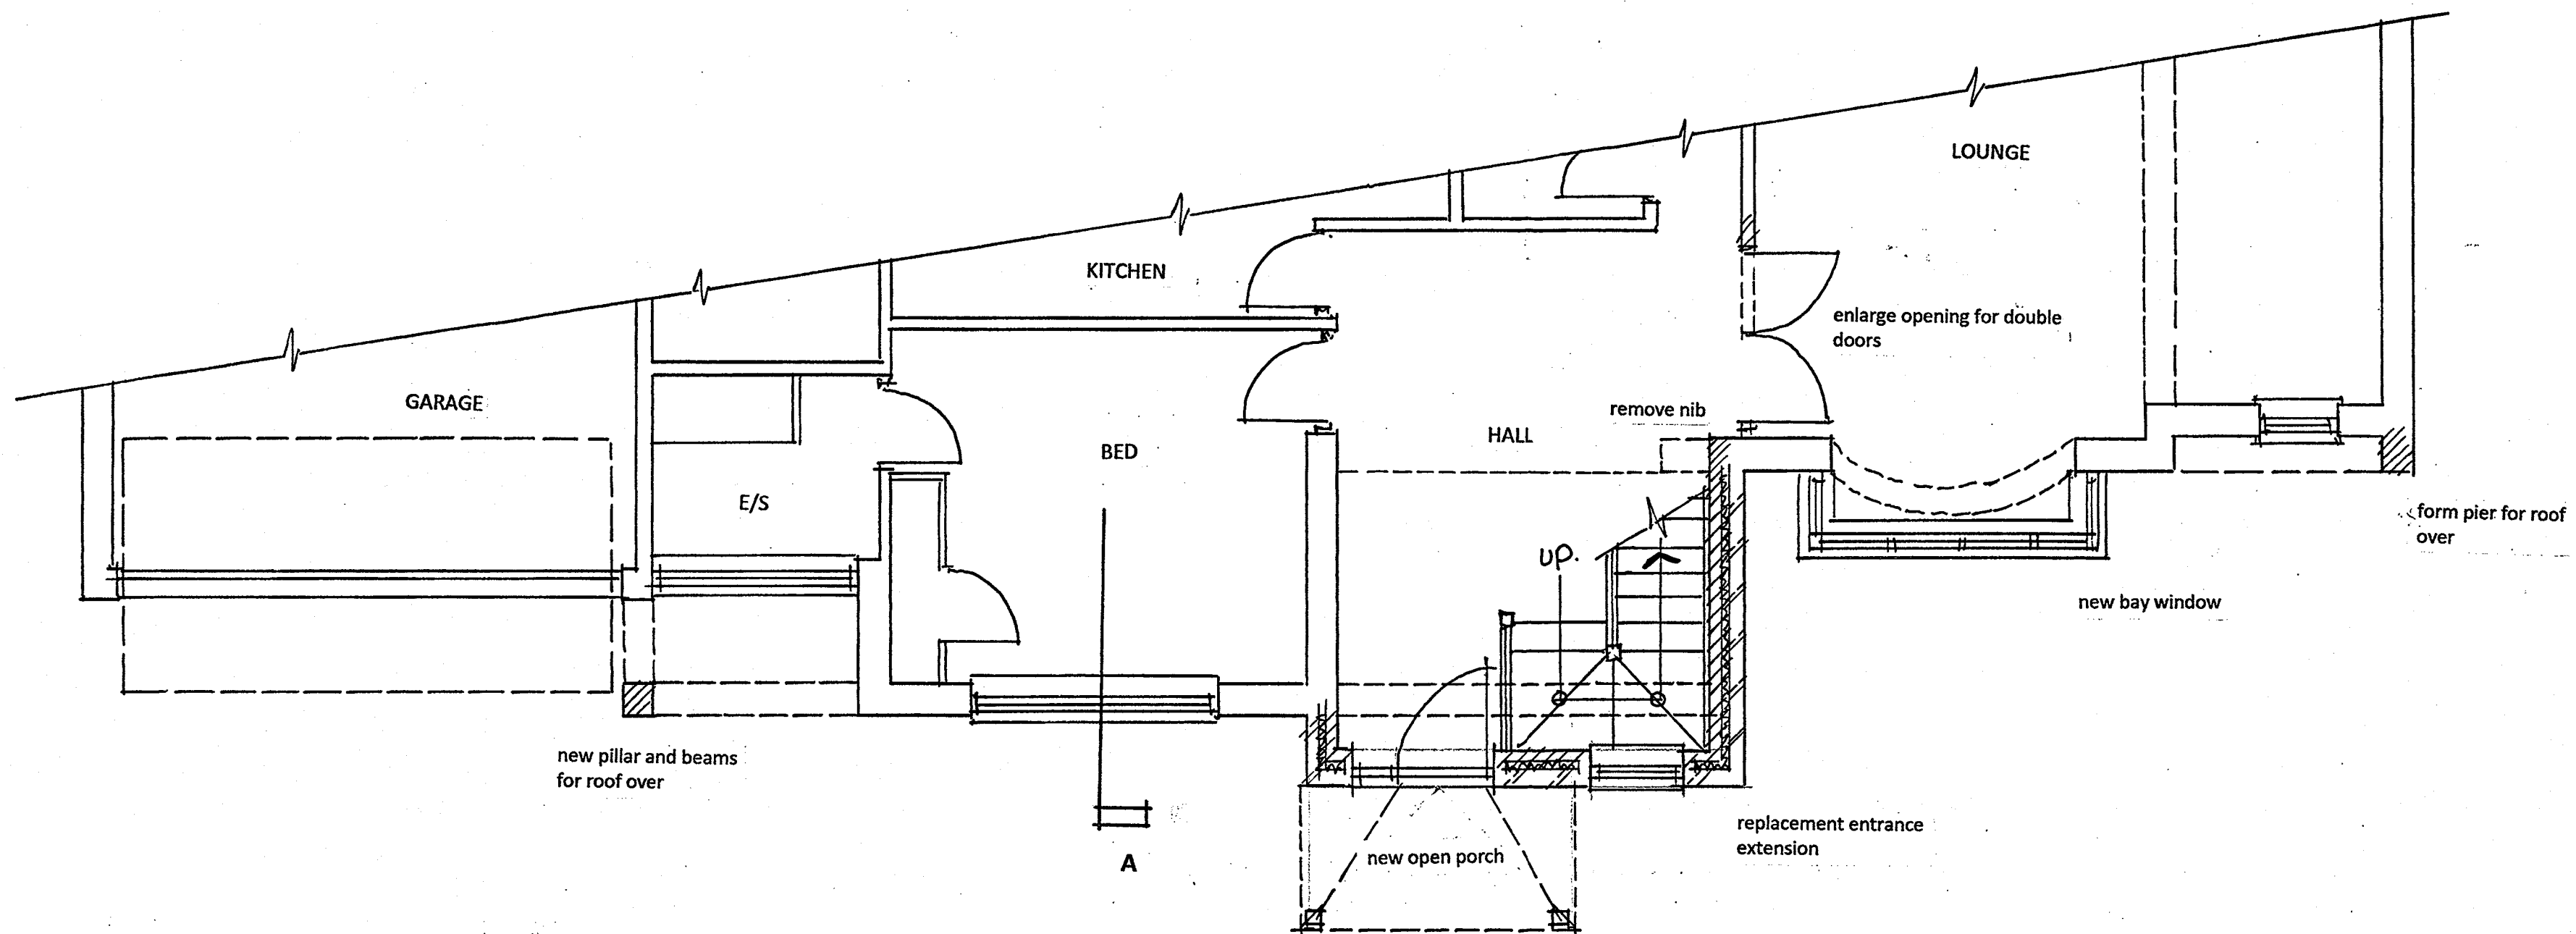

PROPOSED PART-GROUND FLOOR PLAN

Project/Client
Proposed alterations to "Fairfield"
Micklefield

Project No: 21/01 Drawing No: P/001

Drawing:

Existing and proposed part Ground Floor Plans

Scale: 1 : 50 @ A2 Date: Aug 2022

Issued for:
 HOUSEHOLDER PLANNING APPLICATION

architechnic consultancy
 87 TEMPLEGATE AVENUE, LEEDS LS15 0HL

Tel: 0113 3689470 Email: iain.cant@ntlworld.com