


This drawing is copyright. It is sent to you in confidence and must not be reproduced or disclosed to third parties without our prior permission. Do not scale from this drawing. This drawing is to be read in conjunction with all relevant consultants, specialist manufacturers drawings and specifications. Any discrepancies in dimensions or details on or between these drawings should be drawn to our attention. All dimensions are in millimetres unless noted otherwise. Any surveyed information incorporated within this drawing cannot be guaranteed as accurate unless confirmed by fixed dimension.

REV:	DESCRIPTION:	BY:	CHK:	DATE:
P01	FIRST ISSUE.	AW	NT	2021/09/13
P02	ANNOTATION ADDED. ISSUED FOR PRE-APPLICATION PLANNING ADVICE.	AW	NT	2021/11/17
P03	AMENDMENTS TO THE DRAWINGS IN PREPARATION FOR PLANNING SUBMISSION.	AW	NT	2022/07/22
P04	ISSUED FOR PLANNING.	AW	NT	2022/08/05

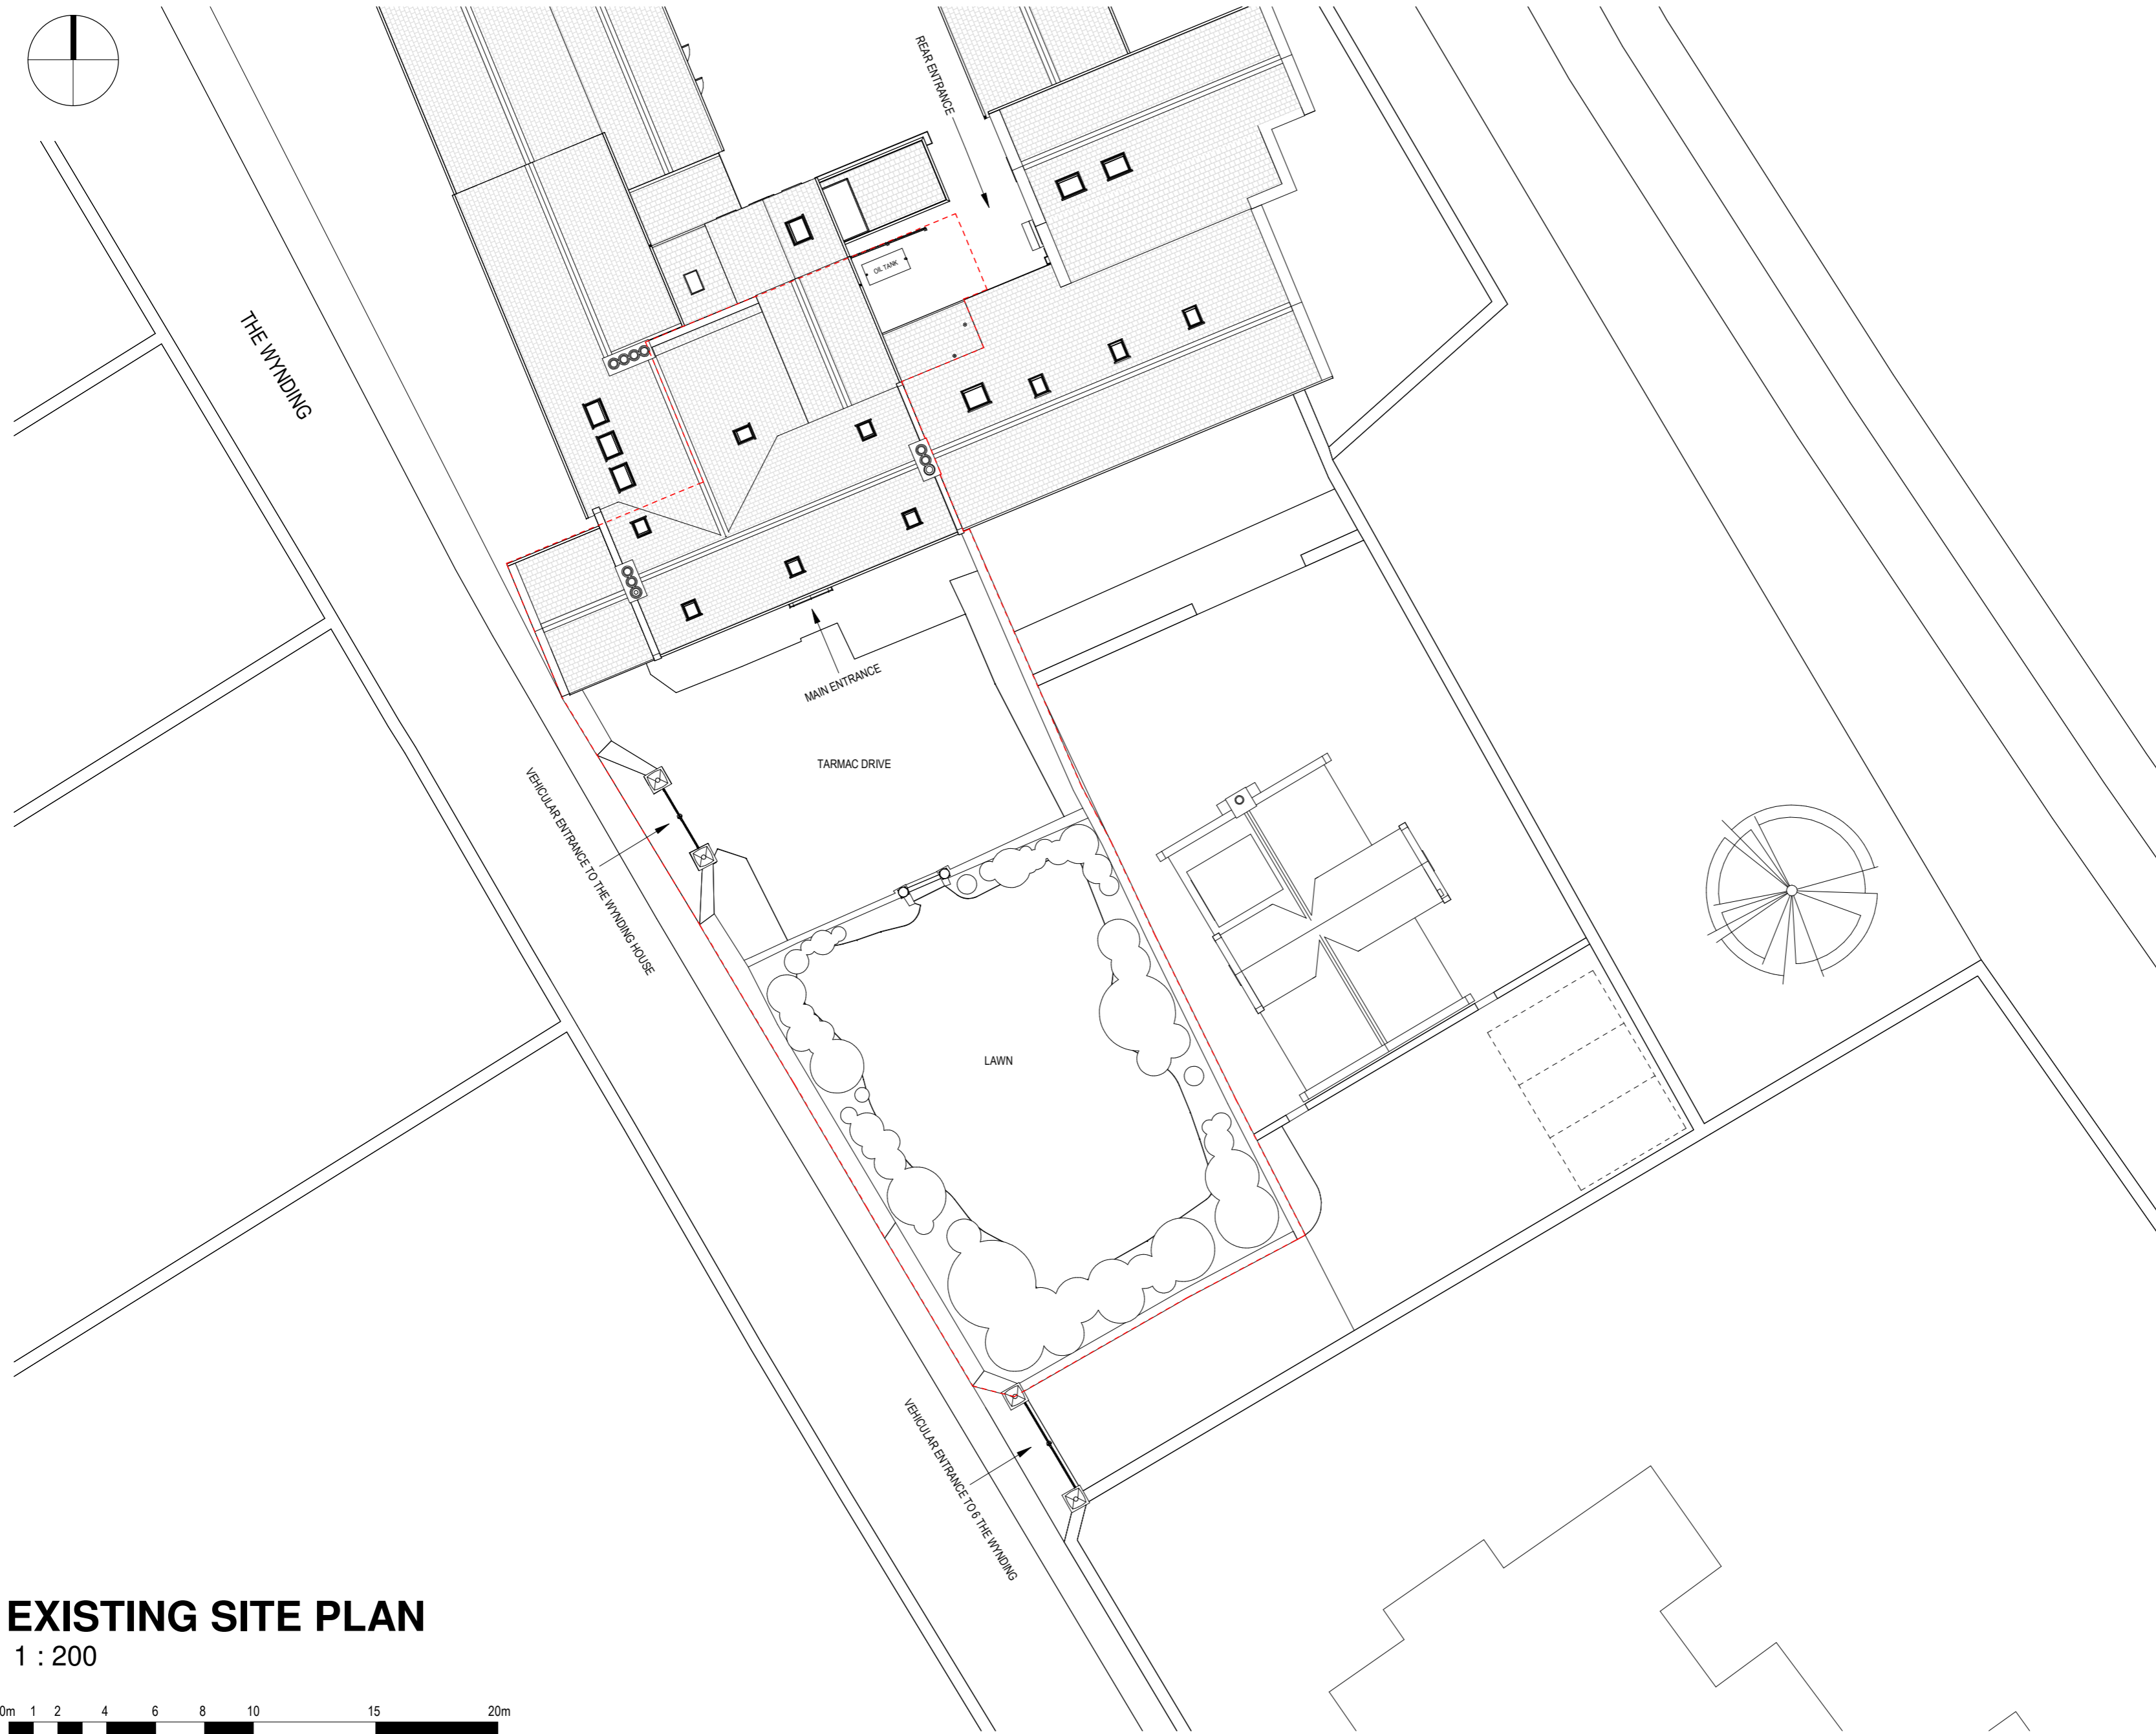

EXISTING SITE PLAN

1 : 200



REDLINE BOUNDARY TO BE CONFIRMED ON SITE AGAINST THE LAND REGISTRY DOCUMENTATION.

PURPOSE:	PLANNING							
PROJECT:	THE WYNDING HOUSE							
DESCRIPTION:	EXISTING SITE PLAN							
DRAWN BY:	SCALE:	SHEET SIZE:	DATE:					
AW	1 : 200	A2	13/09/2021					
PRO. NO:	ORIG:	VOLUME:	LEVEL:	TYPE:	ROLE:	NUMBER:	SUITABILITY:	REV:
21100	HL	00	XX	DR	A	1001	S4	P04



Liddon House, Belmont Business Park, Durham, DH1 1TW. T: Durham (0191) 3849470 E: hlp@hlpuk.com
16-25 Bastwick Street, London, EC1V 3PS T:(0207) 2518905 E: hlp@hlpuk.com
www.howarthlitchfield.com

© Copyright and all intellectual property rights remain vested in Howarth Litchfield Partnership Limited