



Door Type A (D01)
(1:10 scale)


ALL DOOR DETAILS TO BE AS PER 'TYPICAL DOOR SECTION'

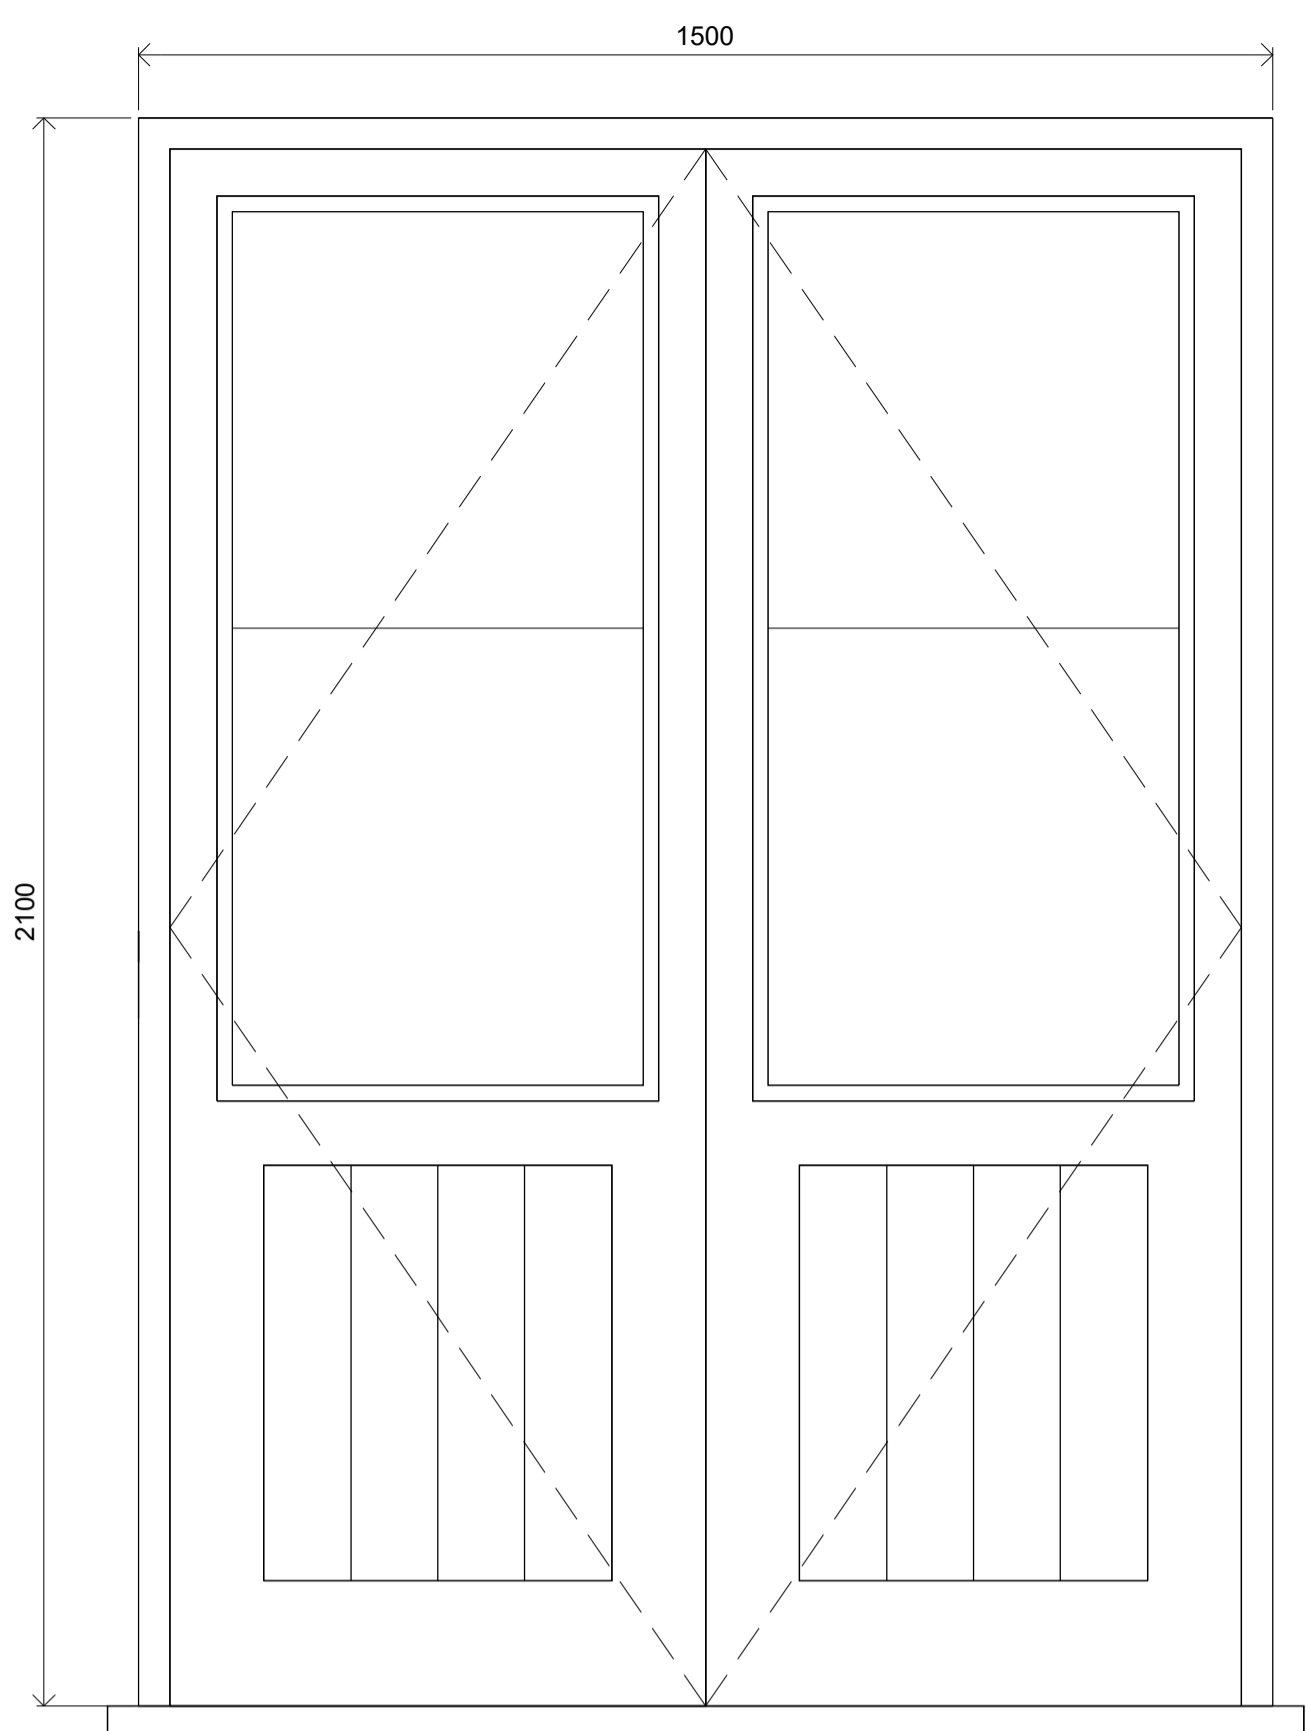


Door Type B (D01)
(1:10 scale)

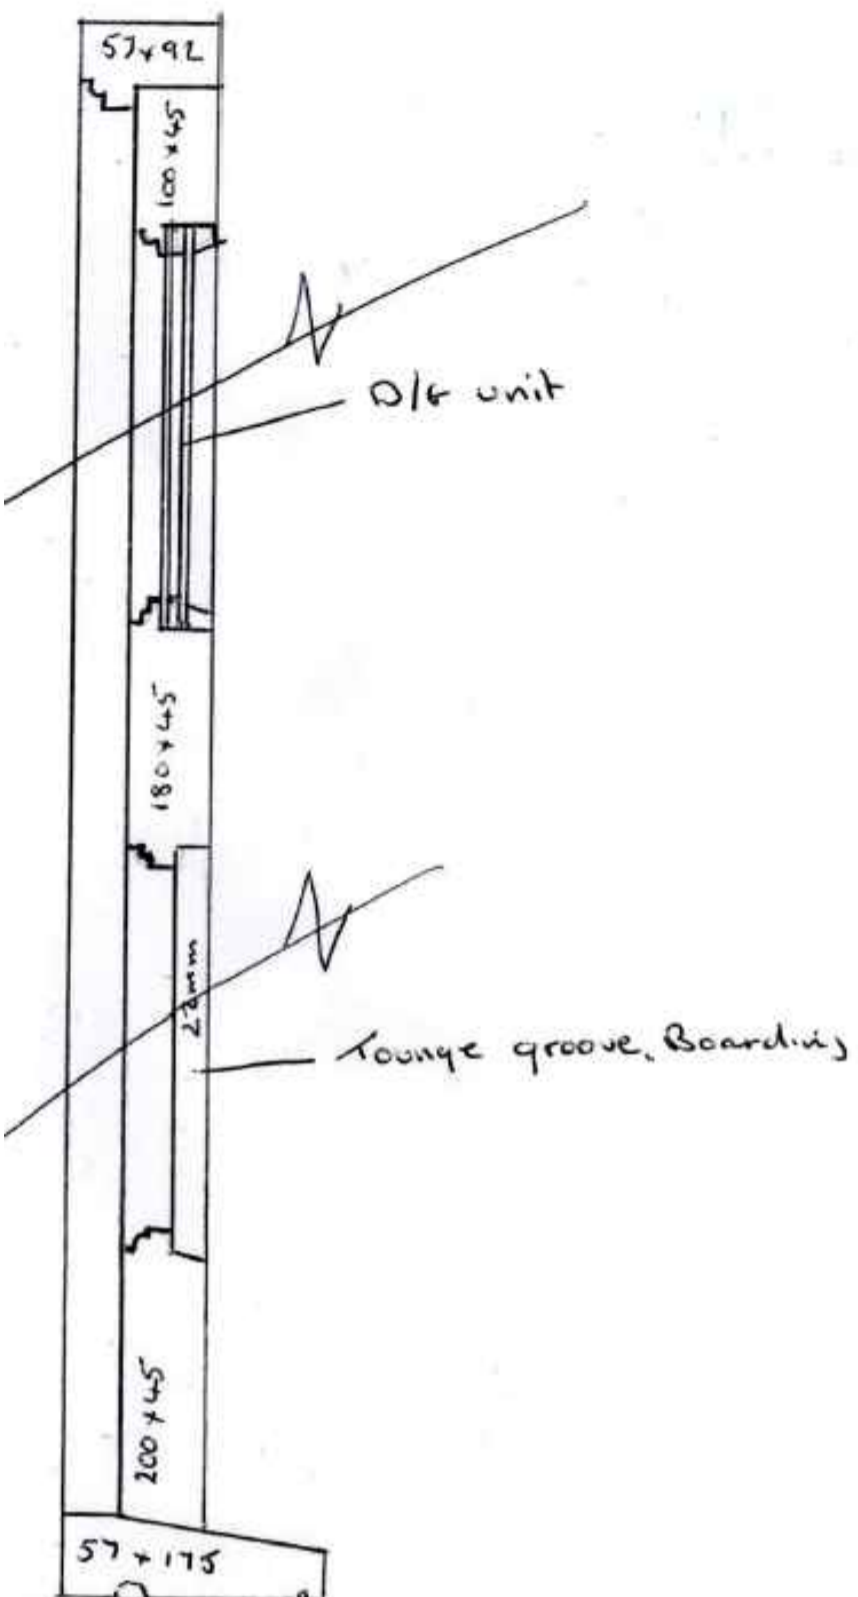

Typical Door Section
(N.T.S)

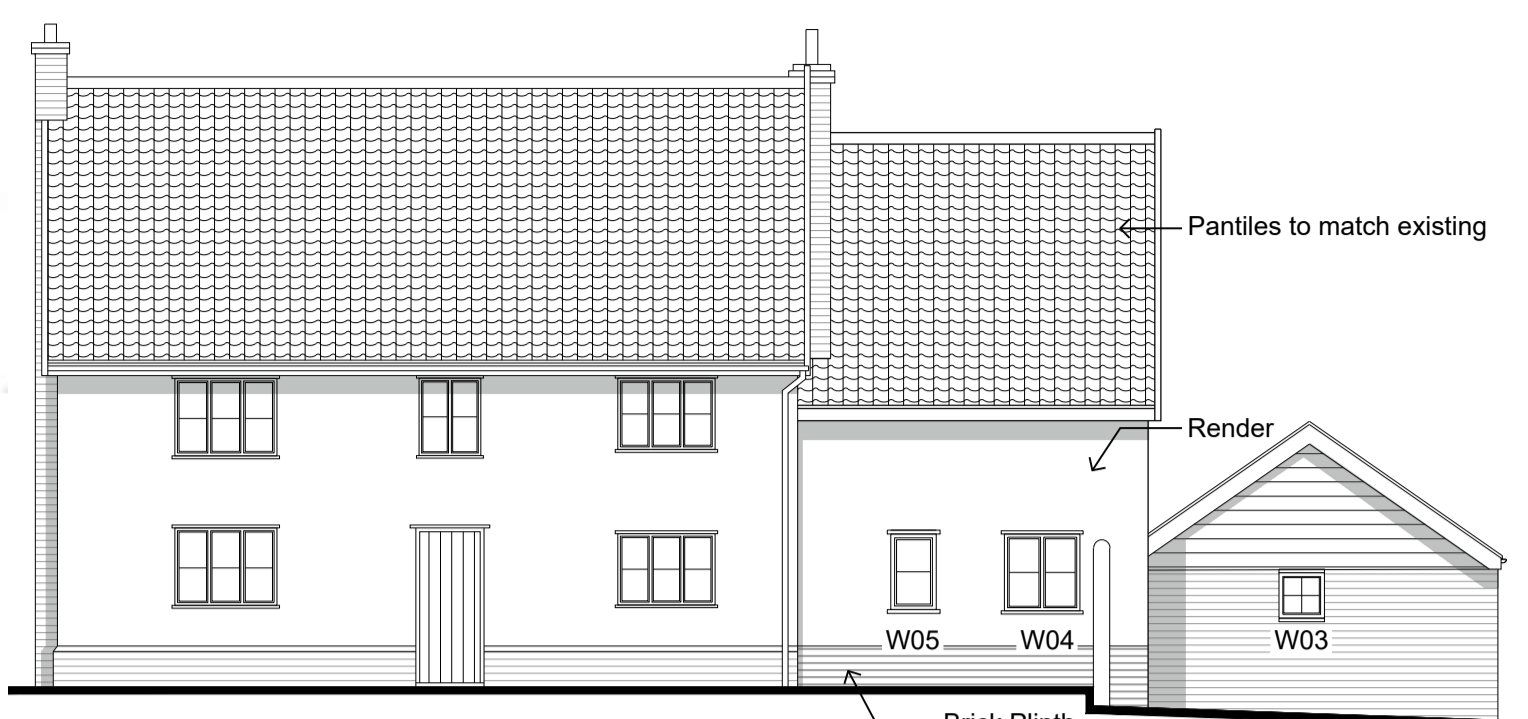


Proposed East Elevation
(1:100 scale)

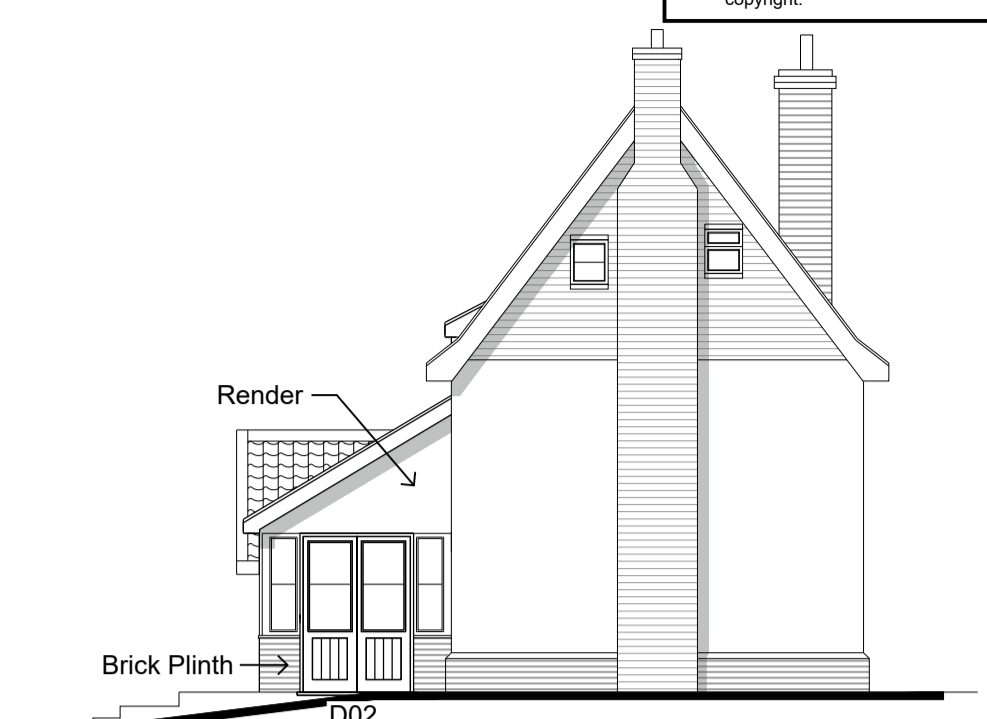


Proposed south Elevation
(1:100 scale)




Proposed West Elevation
(1:100 scale)

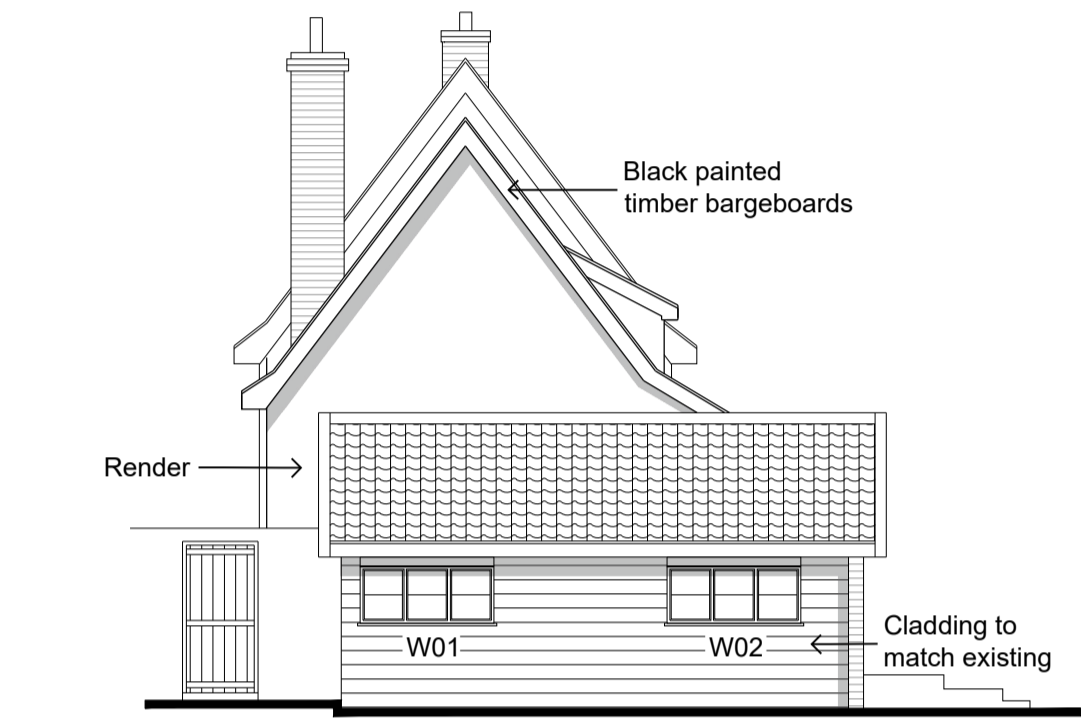


Proposed North Elevation
(1:100 scale)

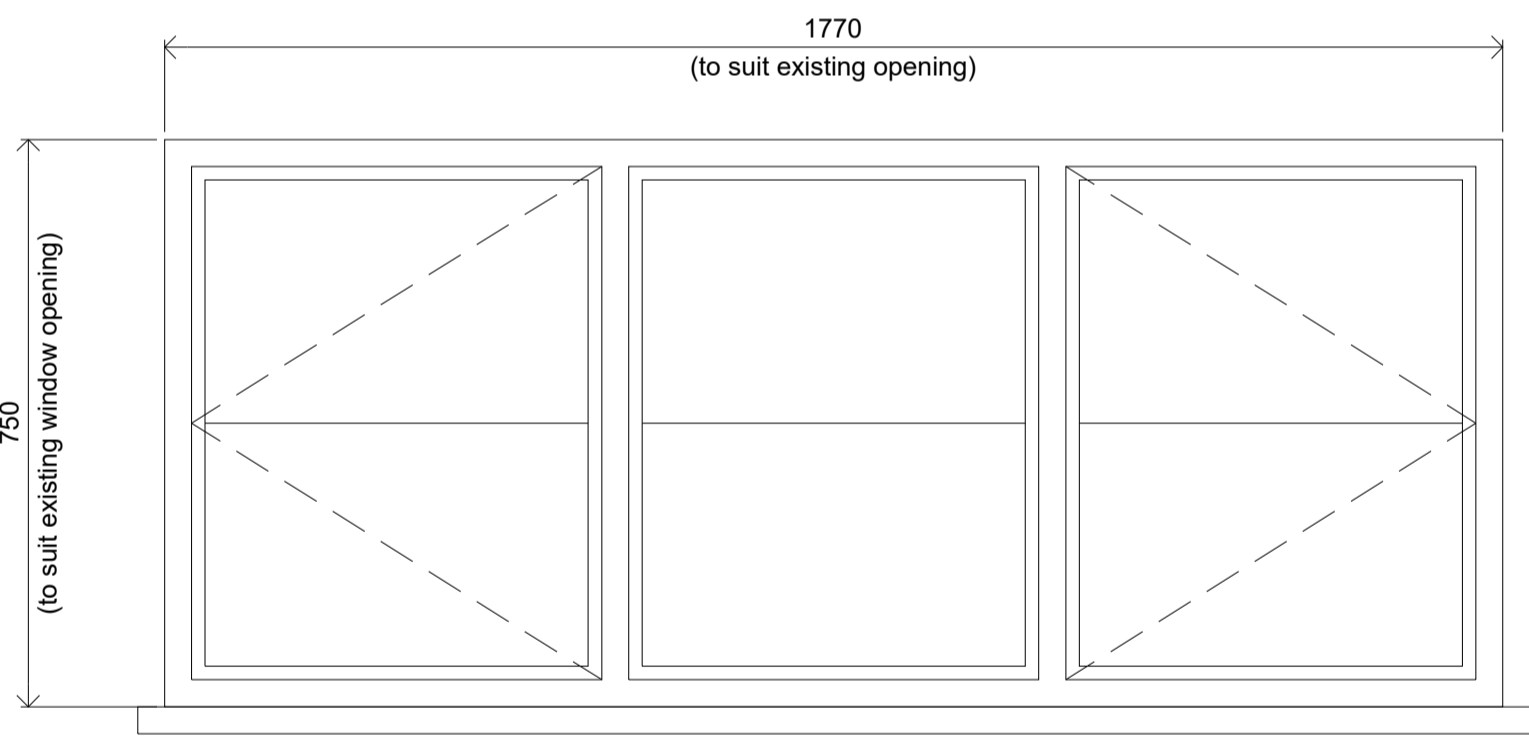


Window Type A (W01 & W02)
(1:10 scale)

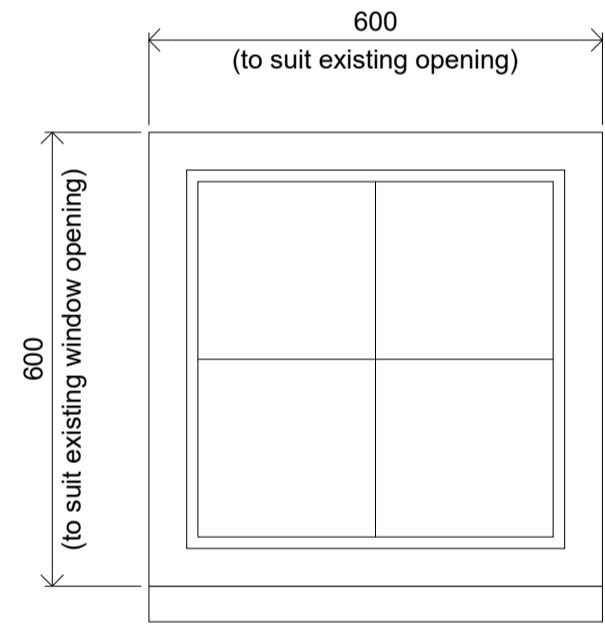

Window Type B (W03)
(1:10 scale)

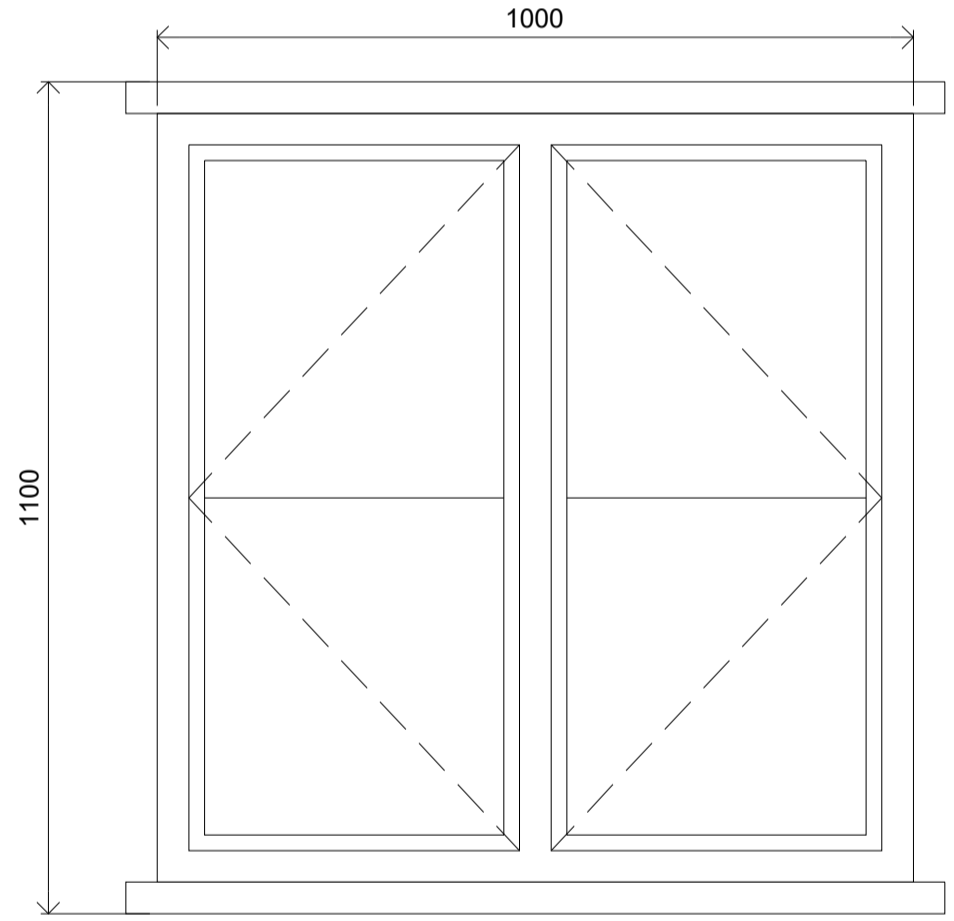

Window Type C (W04)
(1:10 scale)

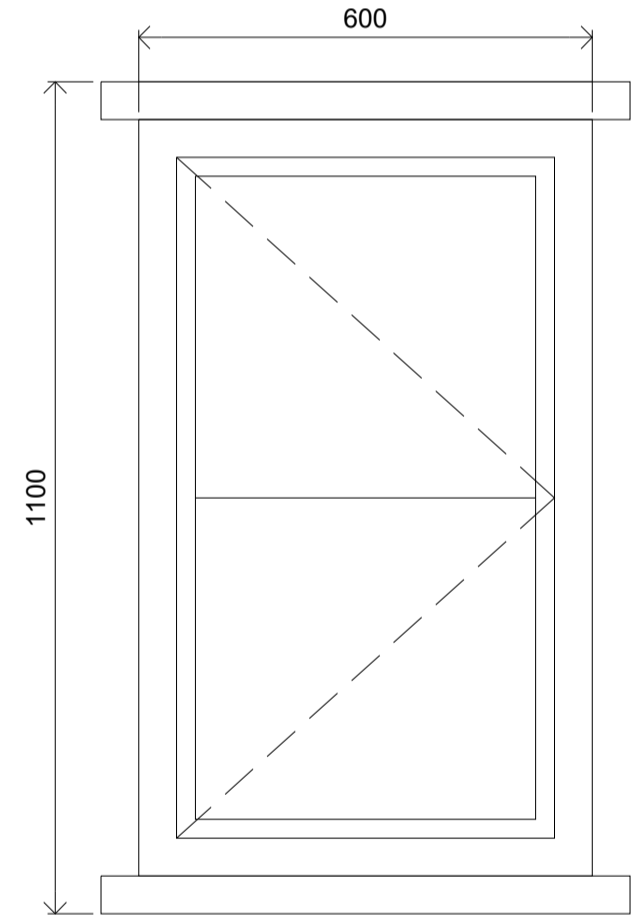

Window Type D (W05)
(1:10 scale)

External wall finish:



(existing house)

Manufacturer: Dulux or similar exterior paint
Type: Painted brickwork / render
Colour: To match existing (RAL 9001)



(existing tiles)


Manufacturer: N/A
Type: Reclaimed Clay Pantiles to match existing

Facing Material Schedule
(N.T.S)


GENERAL NOTES:

UNLESS NOTED OTHERWISE:
1. This drawing is to be read in conjunction with all relevant drawings, details, sketches, reports, calculations and specifications


ALL WINDOW DETAILS TO BE AS PER 'TYPICAL WINDOW SECTION'

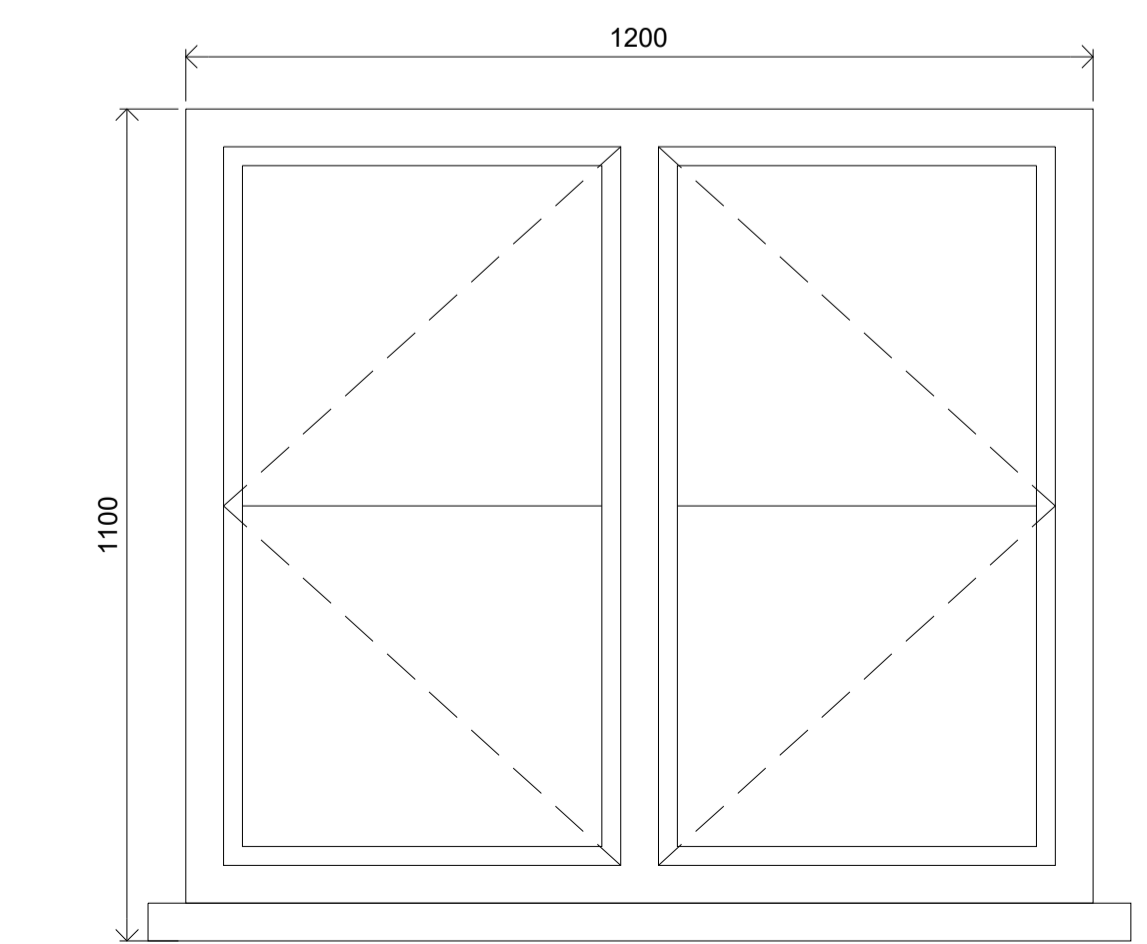


Window Type E (W06)
(1:10 scale)

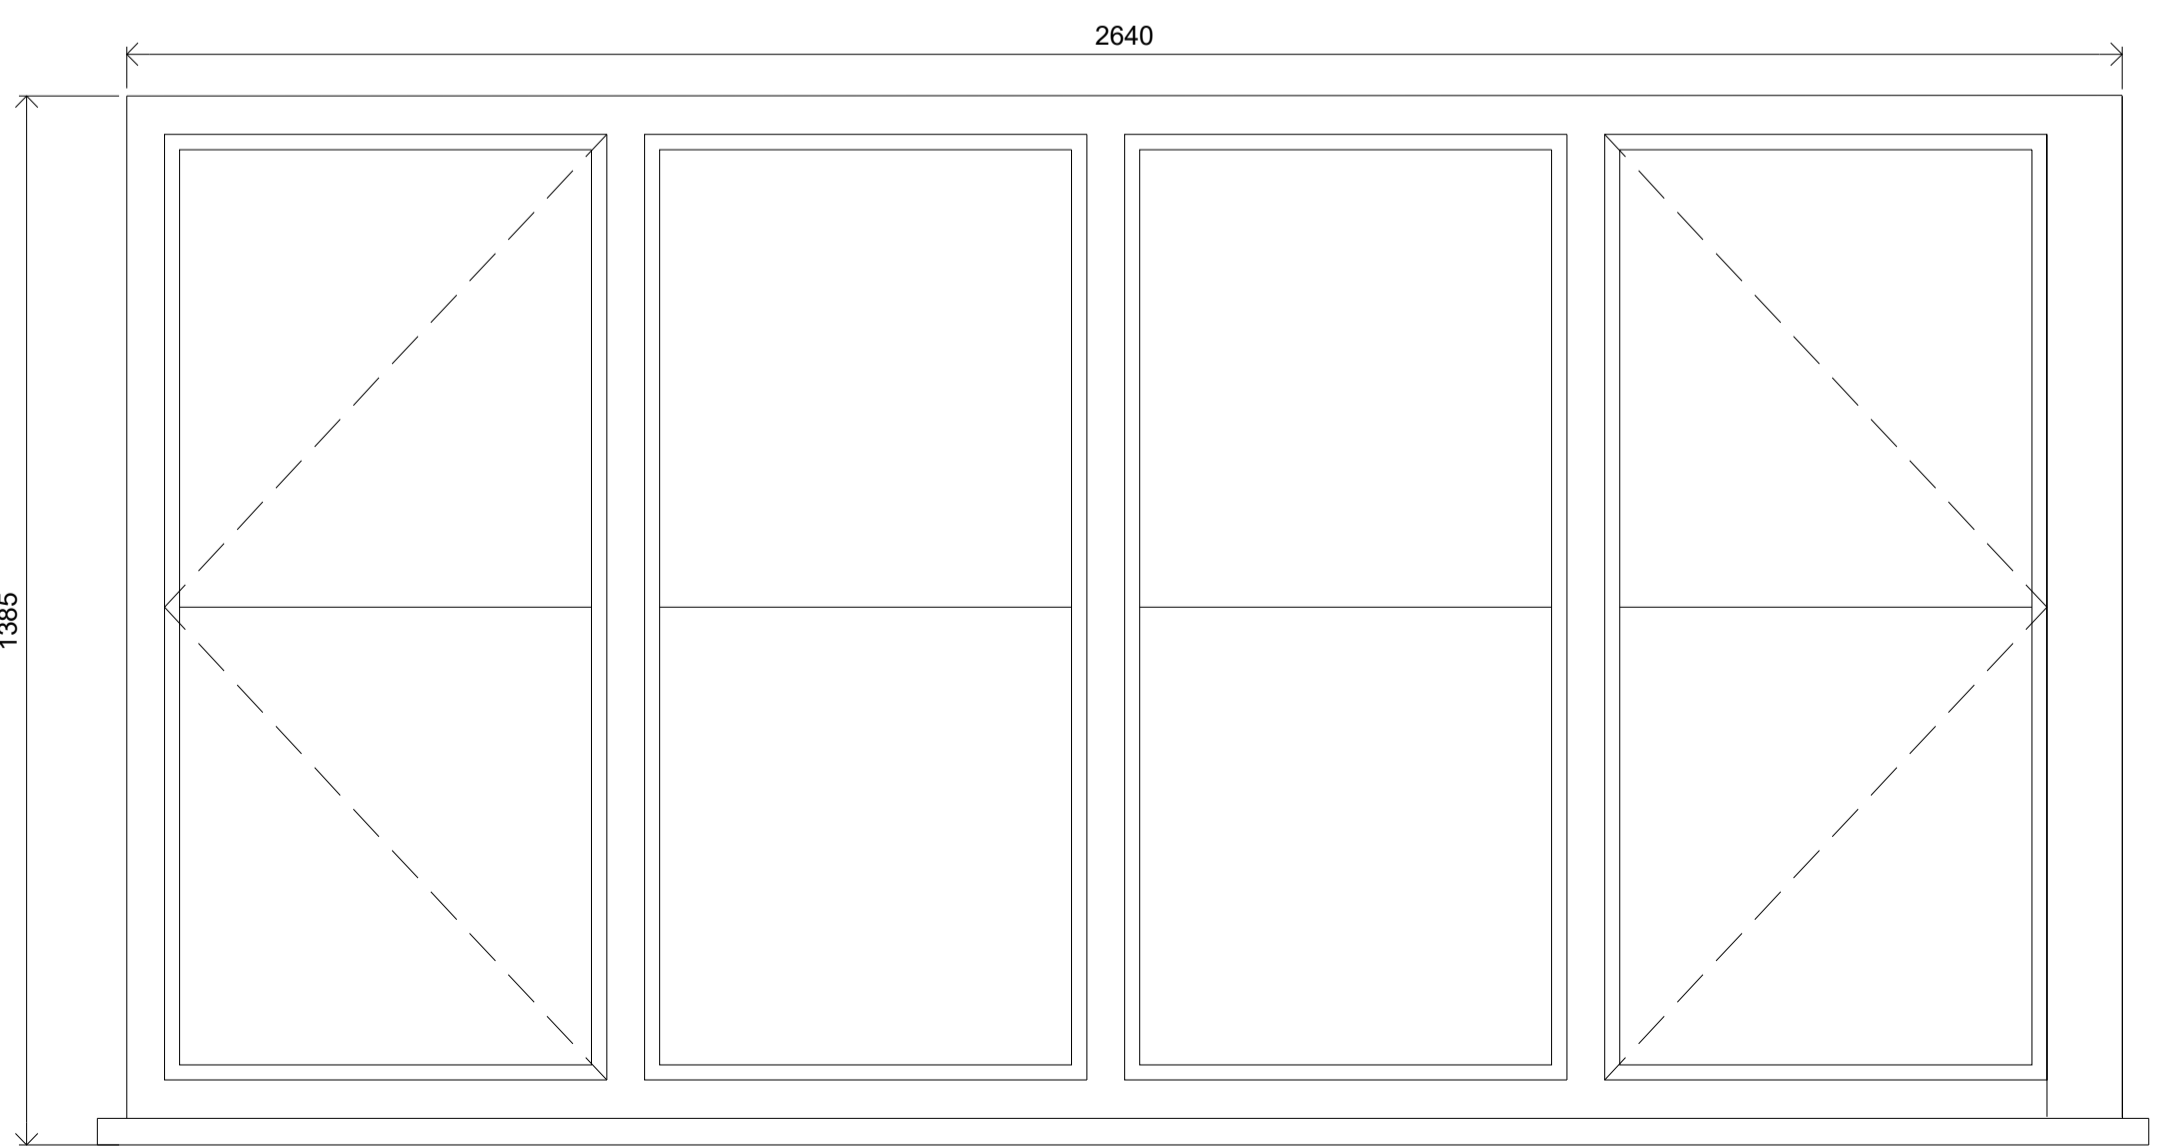

Window Type F (W07)
(1:10 scale)

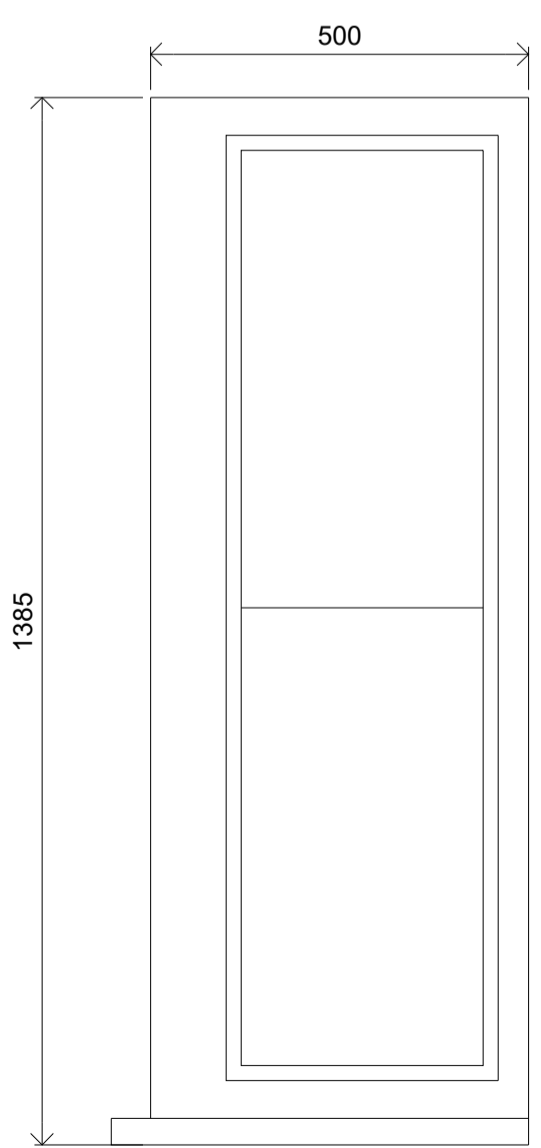

Window G (W07 & W08)
(1:10 scale)

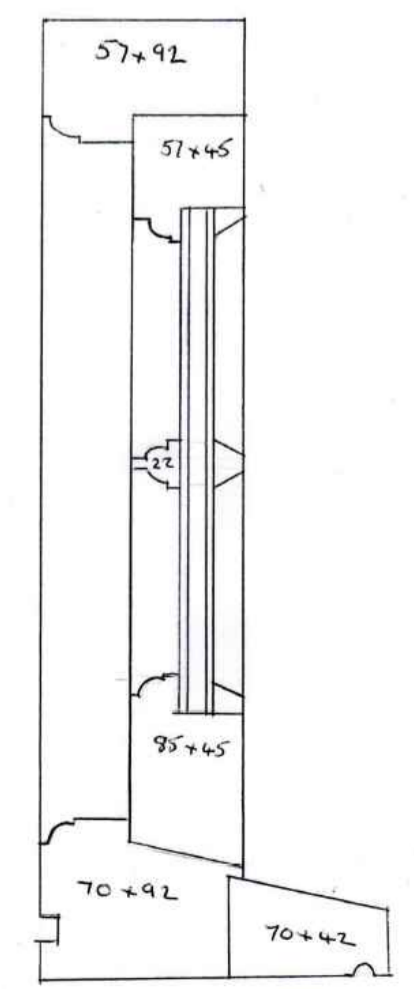

Typical Window Section
(N.T.S)

| | | | |
|------|----------|------------------------------|-----|
| 0 | 31-08-22 | PLANNING CONDITION DISCHARGE | TK |
| Rev: | Date: | Description: | By: |

LTD

ALA

ASHLEY LARGENT ASSOCIATES
BUILDING DESIGN AND CONSULTING ENGINEERS
THE STUDIO, FAIR GREEN, DISS, NORFOLK, IP22 4BG
DESIGN@ALALTD.CO.UK
01379 658606

Client: **Mr & Mrs Klass**

Project: **Extenson and Alterations to Greenlands Farm, Hoxne Rd, Denham, Eye, IP21 5DN**

Drawing Title: **Proposed Elevations, Window and door details and material schedule**

Drawn: **Tom Kerry** Checked: _____
Scale: **1:100 / 1:10 (A1)** Date: **August 2022**

Job No: _____ Drawing No: **E056 / 004** Rev: **/ 0**