

GENERAL NOTES:


1. THIS DRAWING IS COPYRIGHT.
2. DO NOT SCALE.
3. USE FIGURED DIMENSIONS ONLY.
4. All dimensions and levels to be checked on site by contractor prior to commencing works on site.
5. Any discrepancies to be brought to the attention of the Architect.
6. All subject to Local Authority approval.




Front Elevation - North



Side Elevation - West

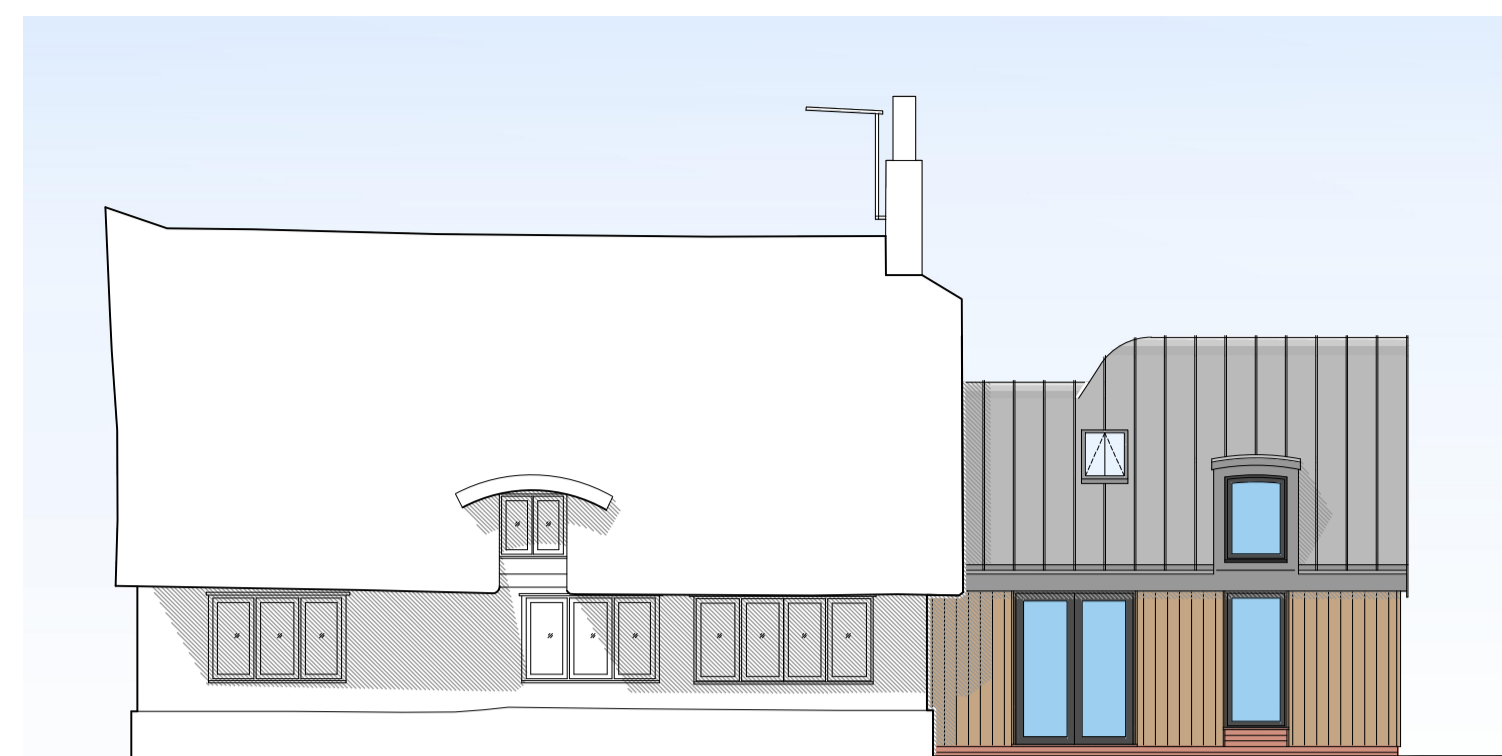


Rear Elevation - South

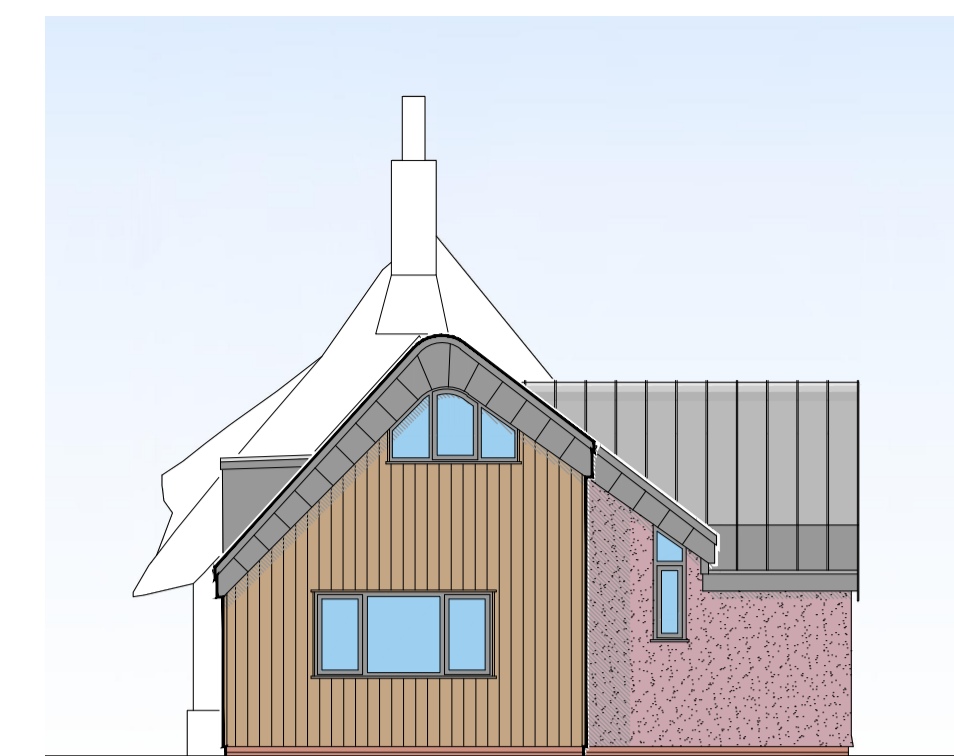


Side Elevation - East

Proposed Elevations @ Scale 1:100

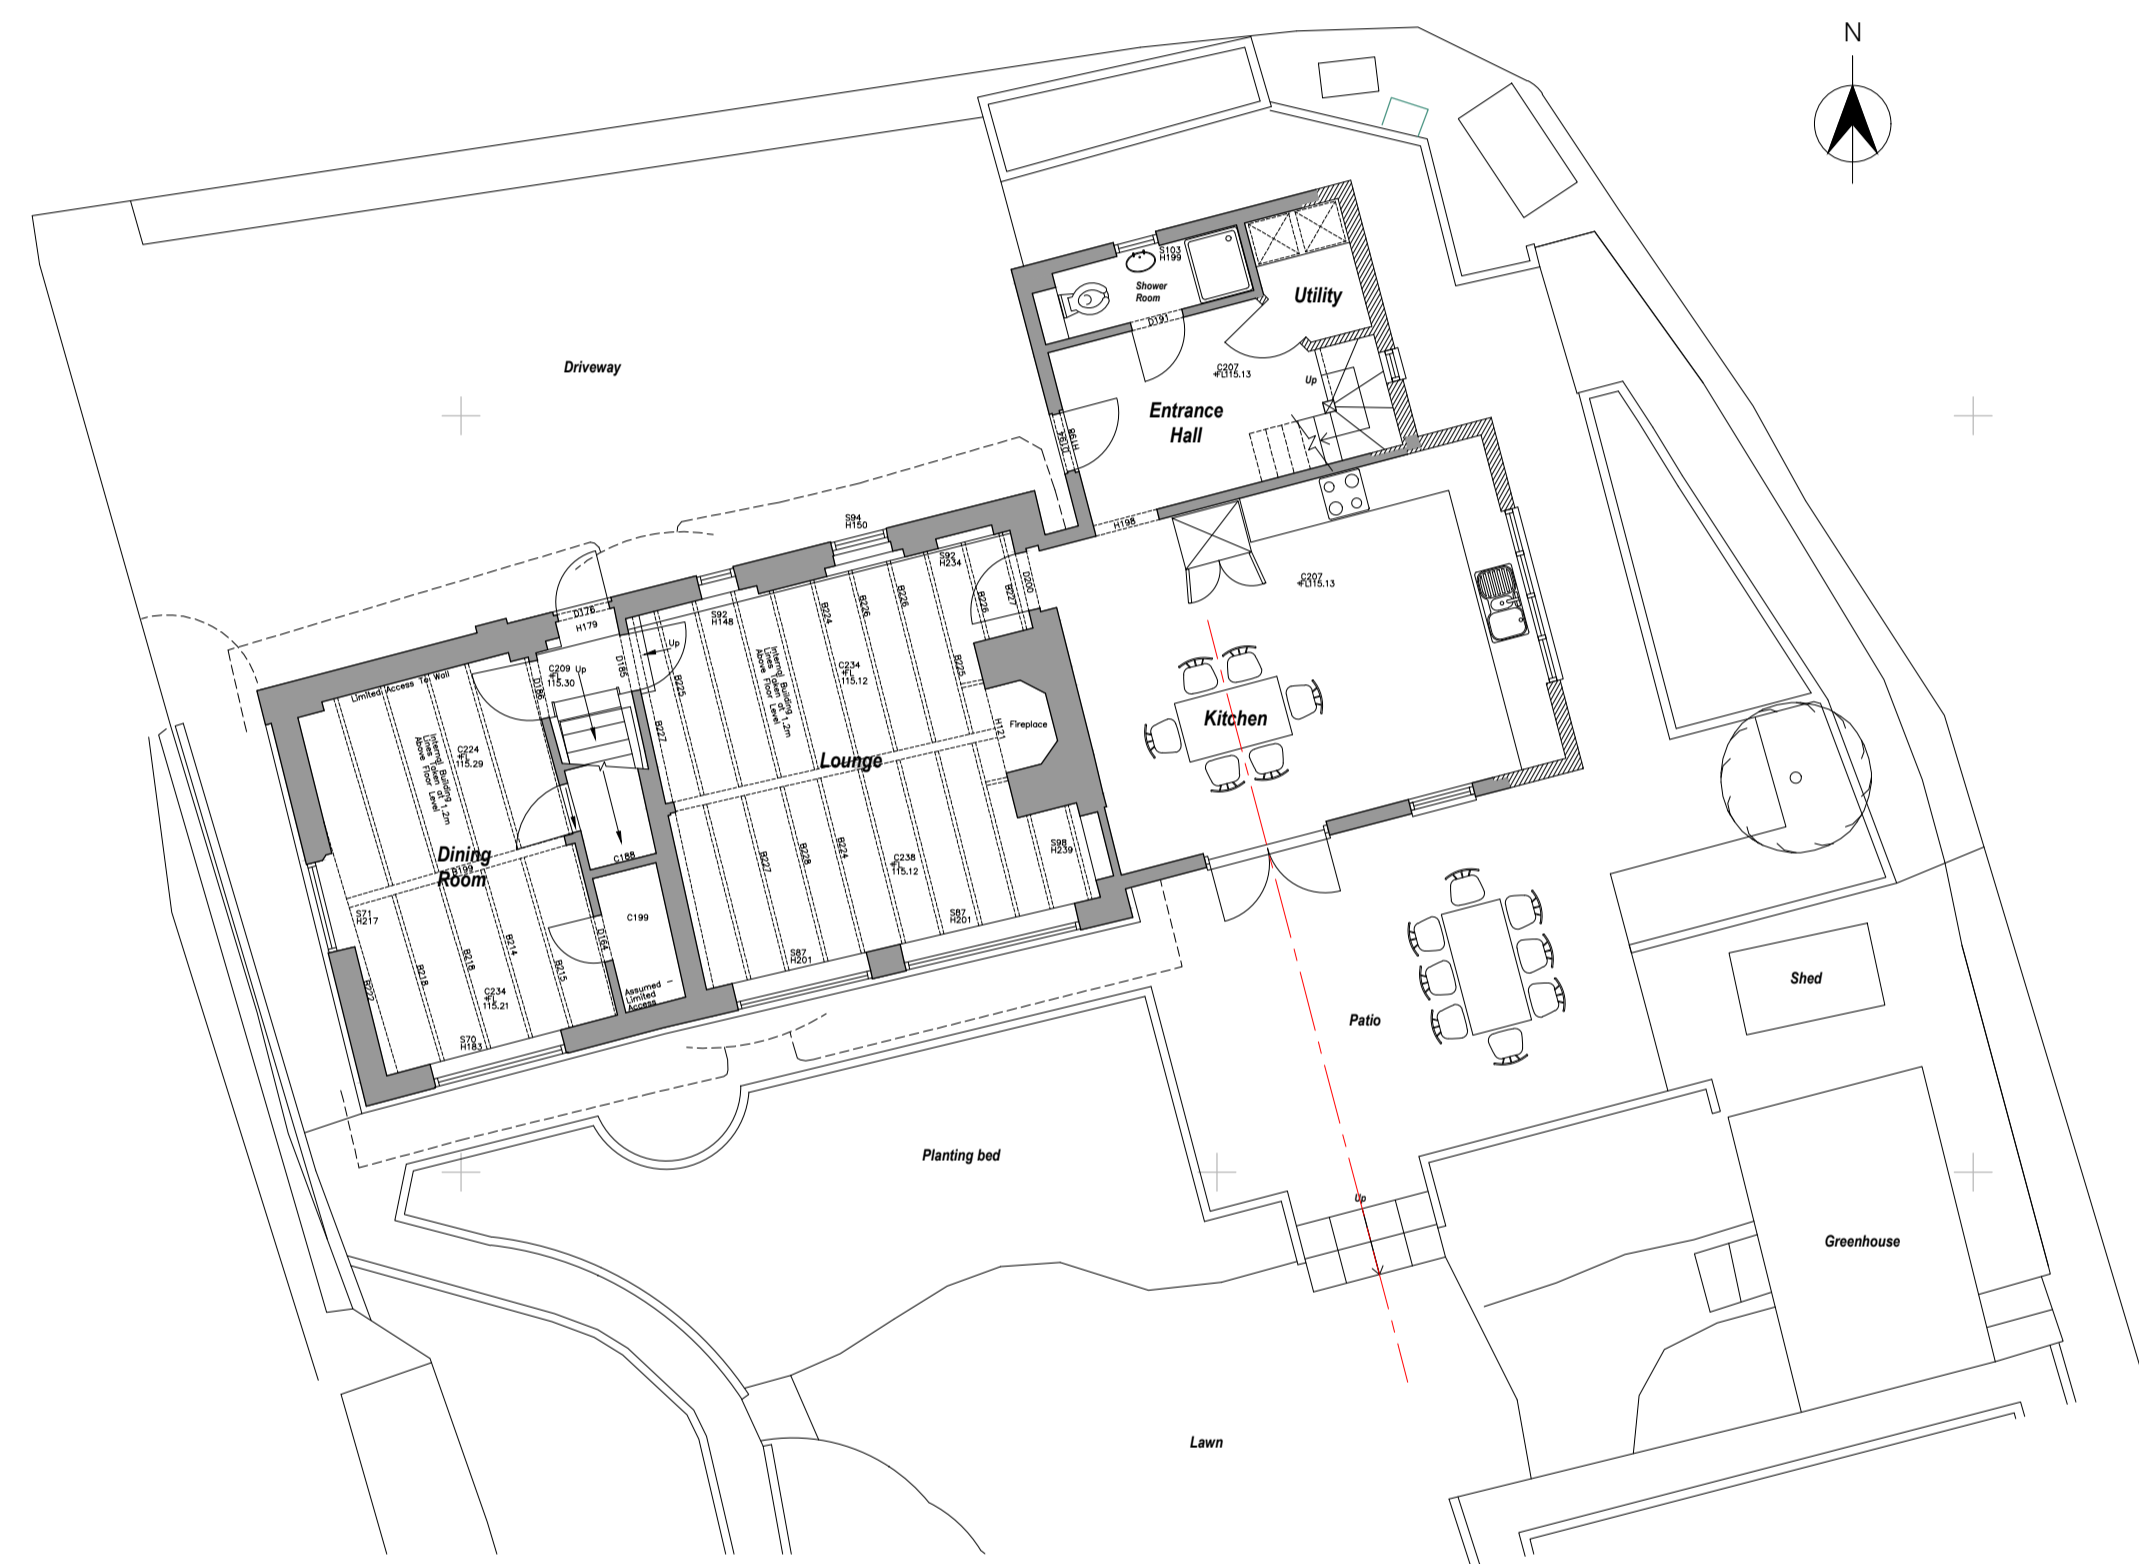


Ground Floor Plan


Proposed Floor Plans @ Scale 1:100

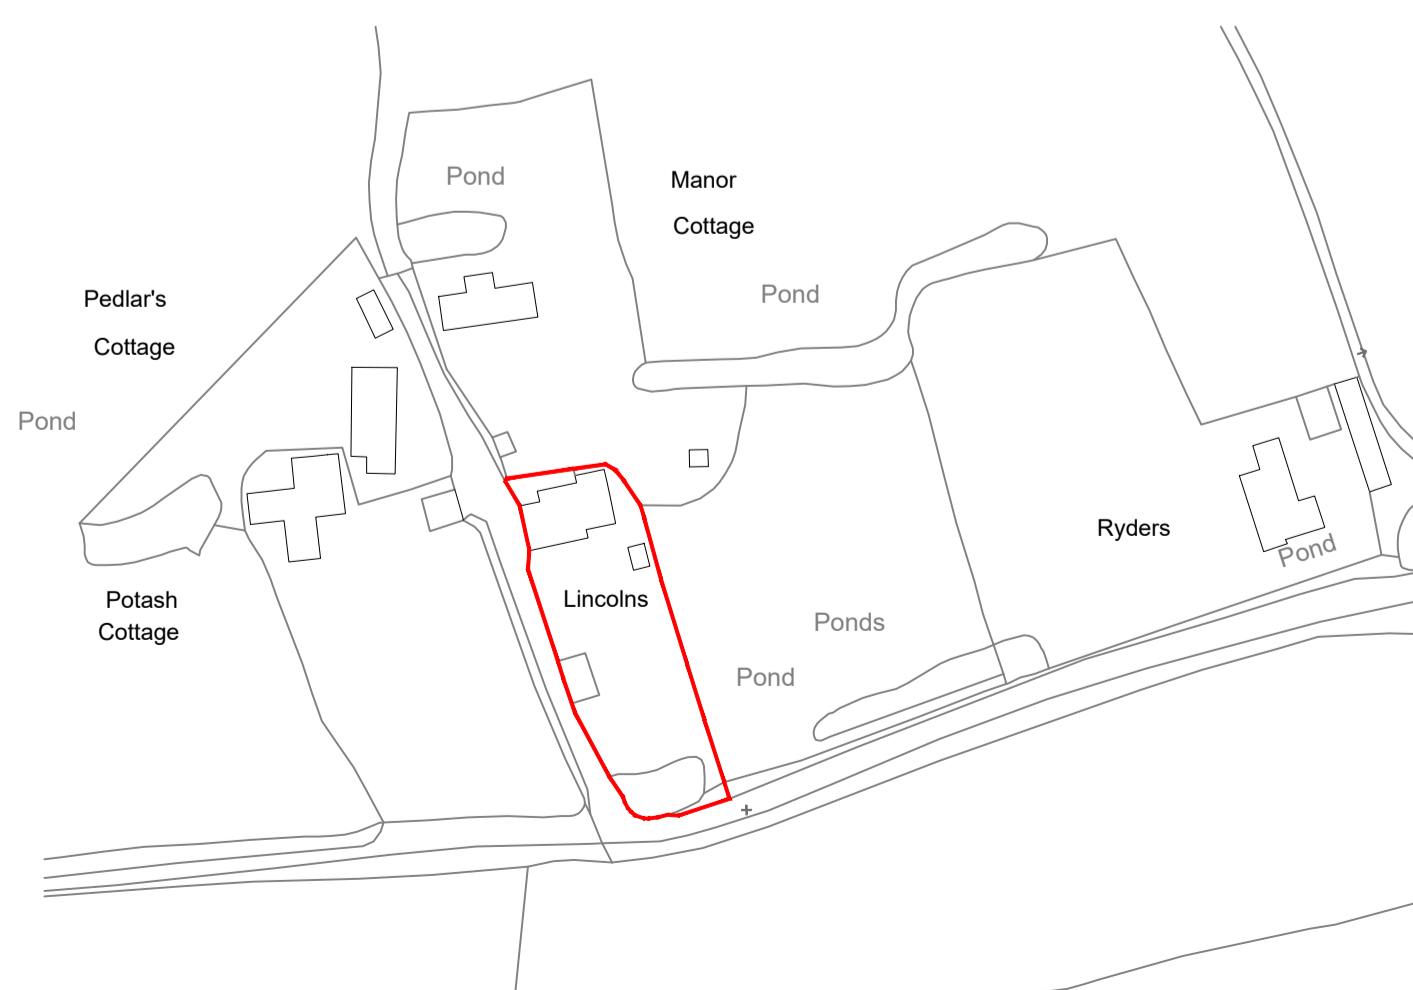


Site Location Plan @ Scale 1:1250

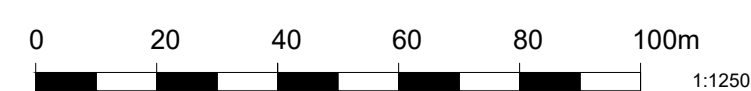


First Floor Plan

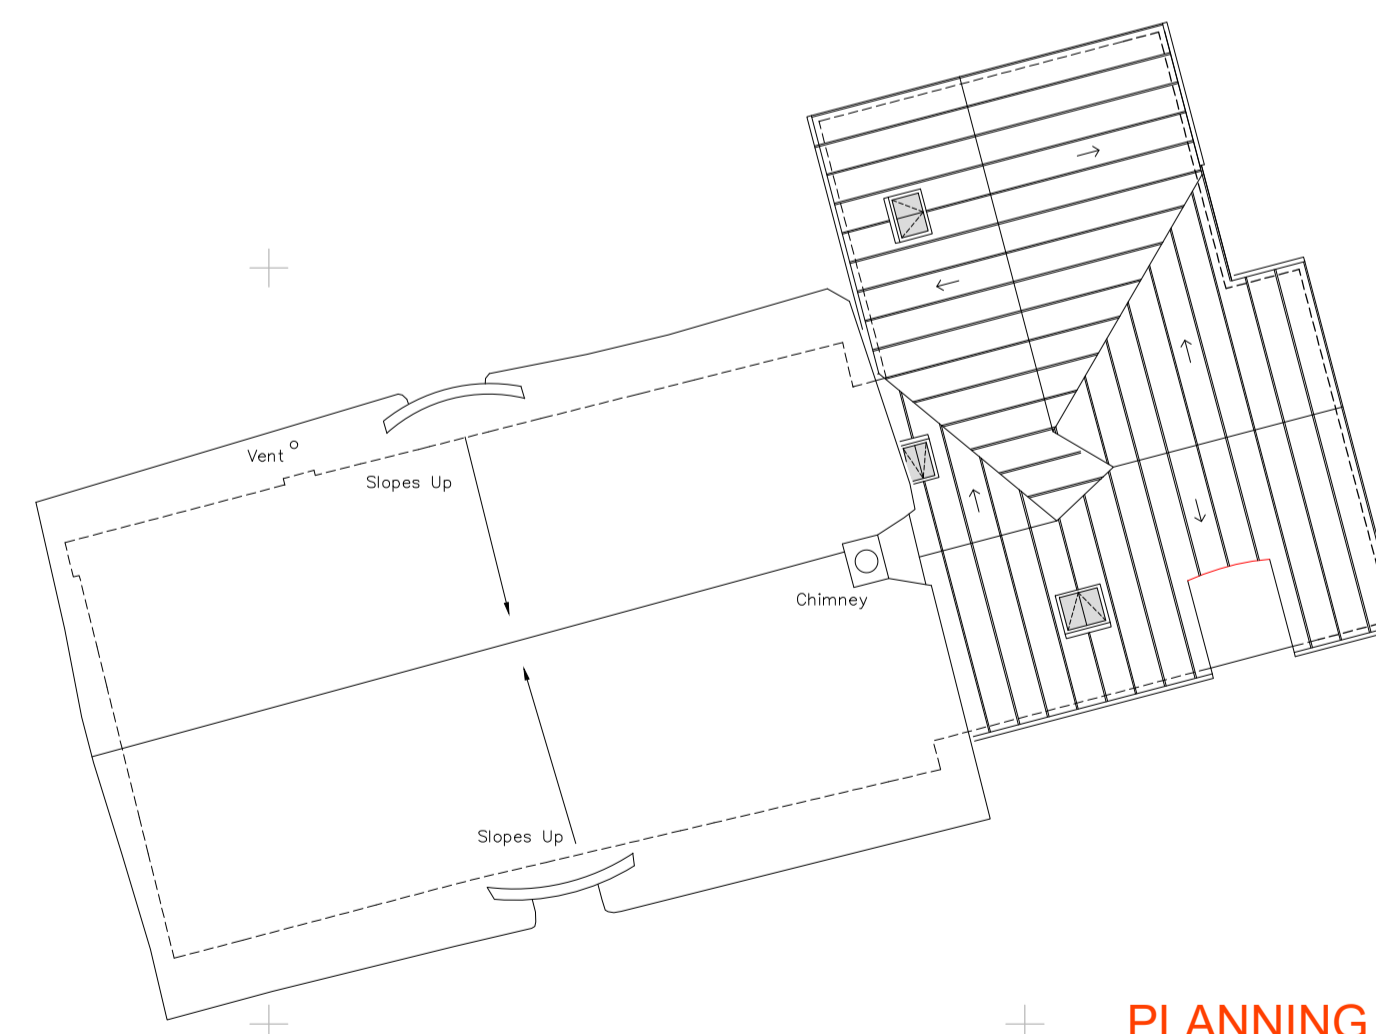

Roof Plan

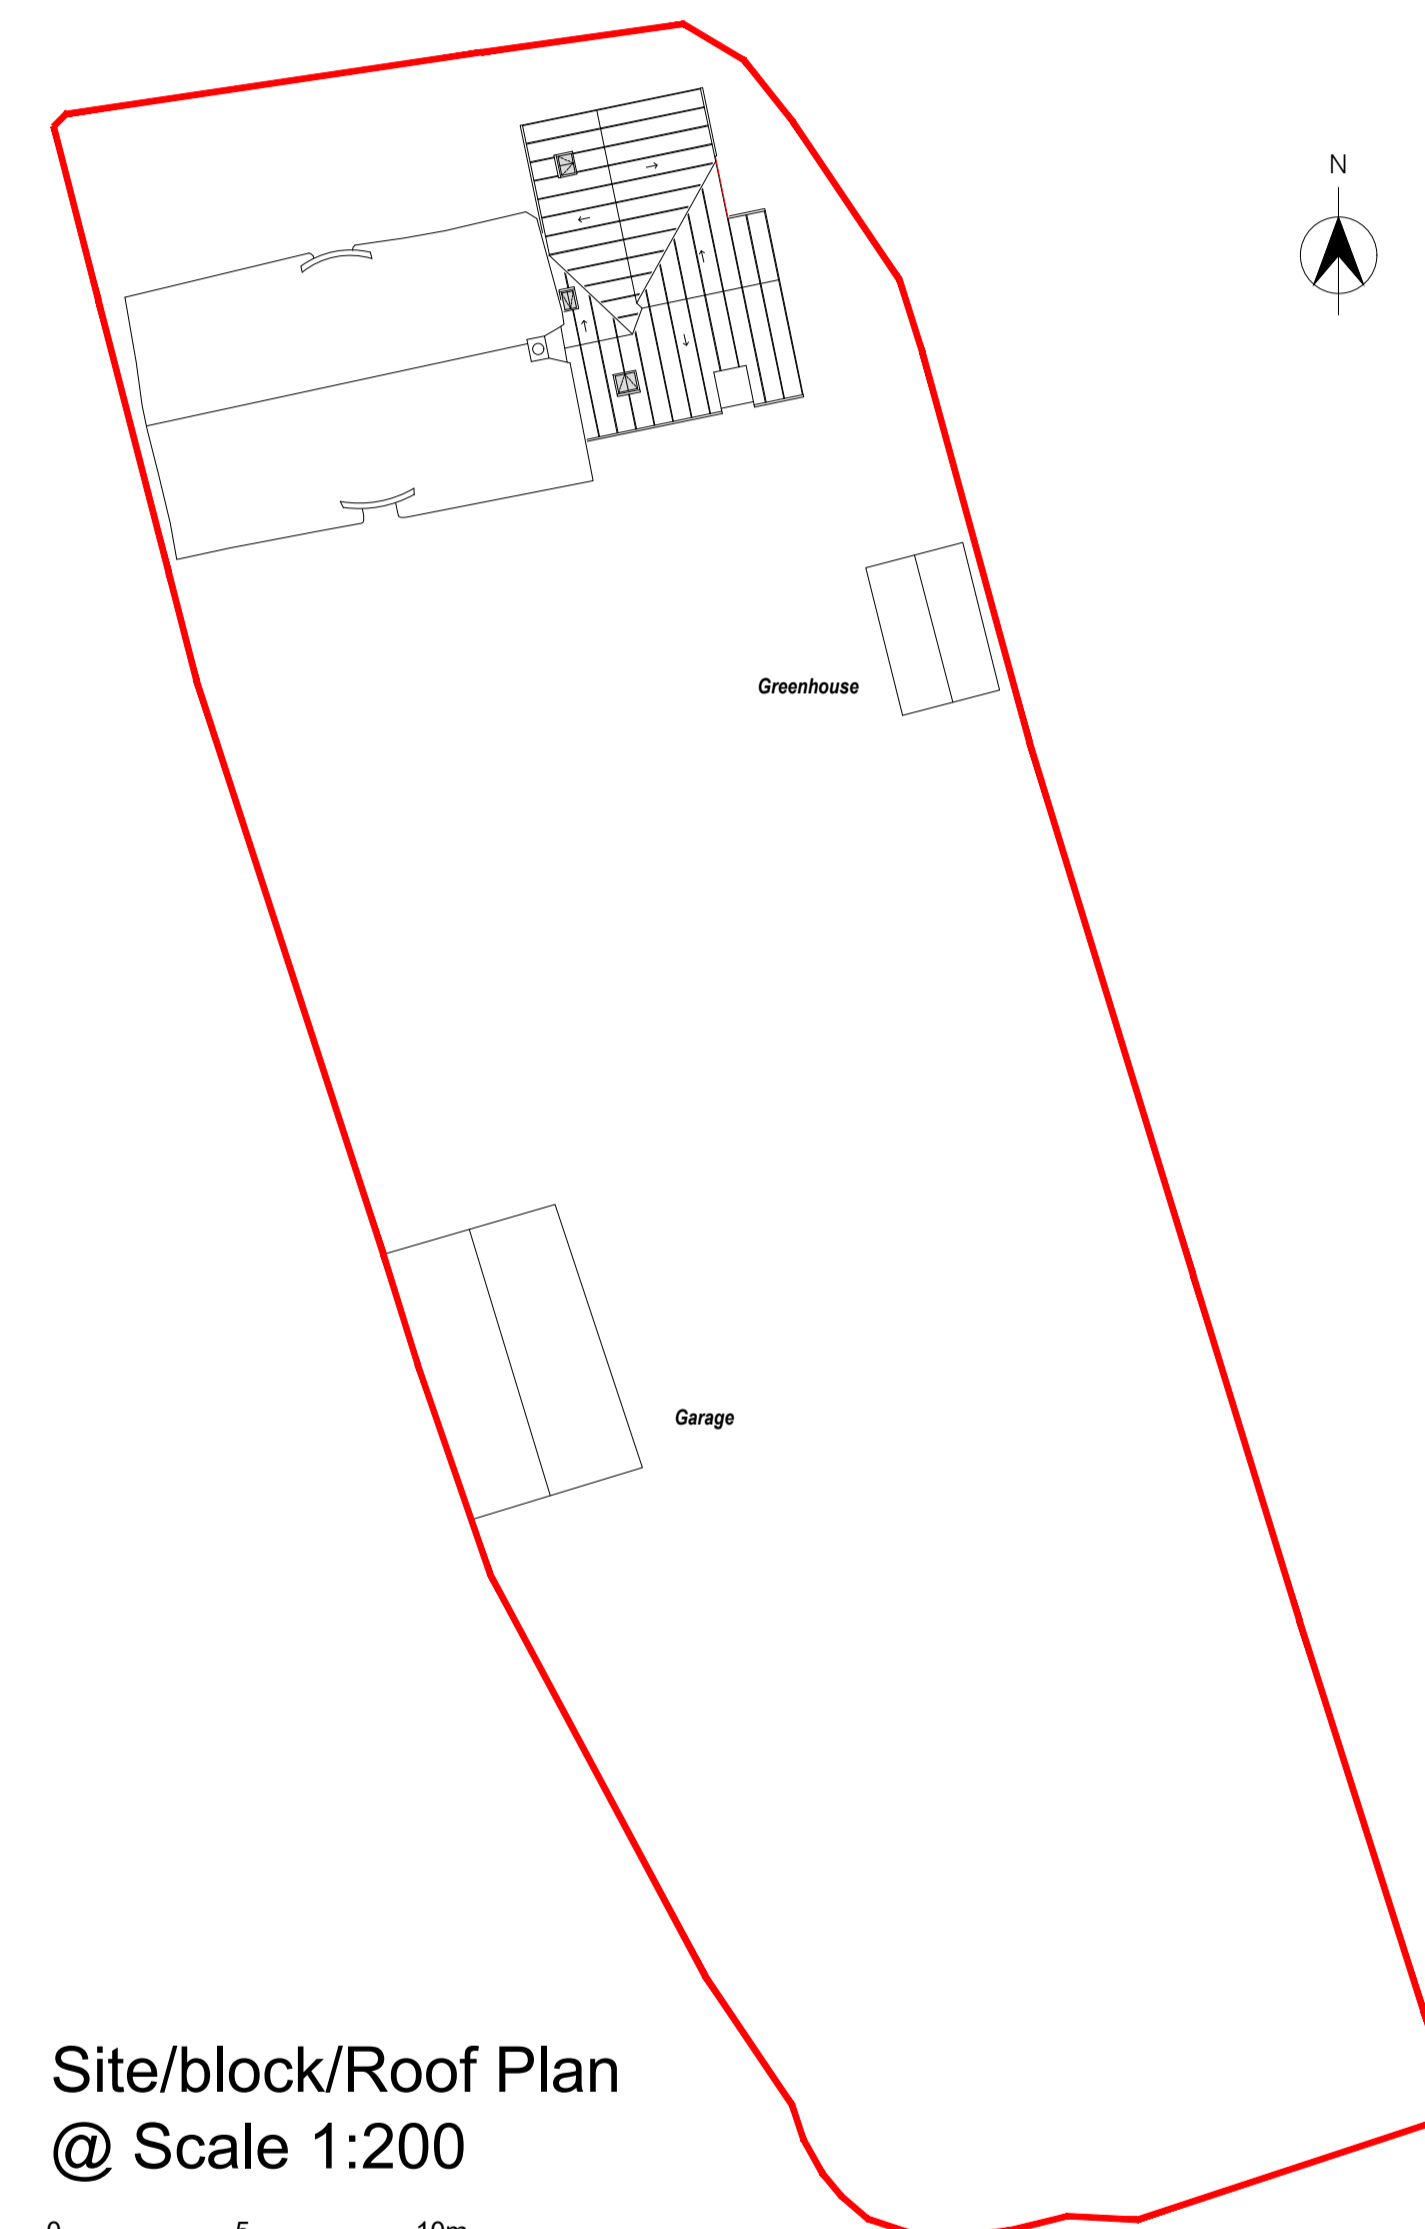

Site/block/Roof Plan @ Scale 1:200

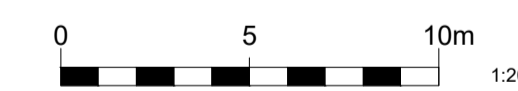

PLANNING

G	22/08/2022	General revisions
F	31/03/2022	General revisions / addition of Utility
E	31/03/2022	General revisions / addition of 1m ext.
D	15/03/2022	General revisions
C	18/08/2021	Removal of driveway gates
B	10/08/2021	General revisions
A	02/06/2021	Addition of new entrance gates elevation drawing

Rev. Date Amendment

**Tom Cross**  
*Architectural Design & Landscape*

Granary Loft Pinkneys Yard Mill Road Wimbish Essex CB11 3DR  
 Mob: 07507 972482 Email: tomcharlescross@outlook.com

Drawing Title  
 Proposed Floor & Roof Plans, Proposed Elevations, Site/Block Plan and SLP

THIS DRAWING MUST NOT BE REPRODUCED WHOLLY OR IN PART WITHOUT PRIOR PERMISSION © TOM CROSS.

DO NOT SCALE. USE ONLY FIGURED DIMENSIONS.

Lincolns, Strehall, Saffron Walden, CB11 4XJ

for  
 Russell & Ann Pope

Drawing No. 21 POP 2.01 rev G  
 Scale: 1:1250, 1:200 & 1:100 @ A1 Date: Feb 2021