



Double Garage Door

North Elevation

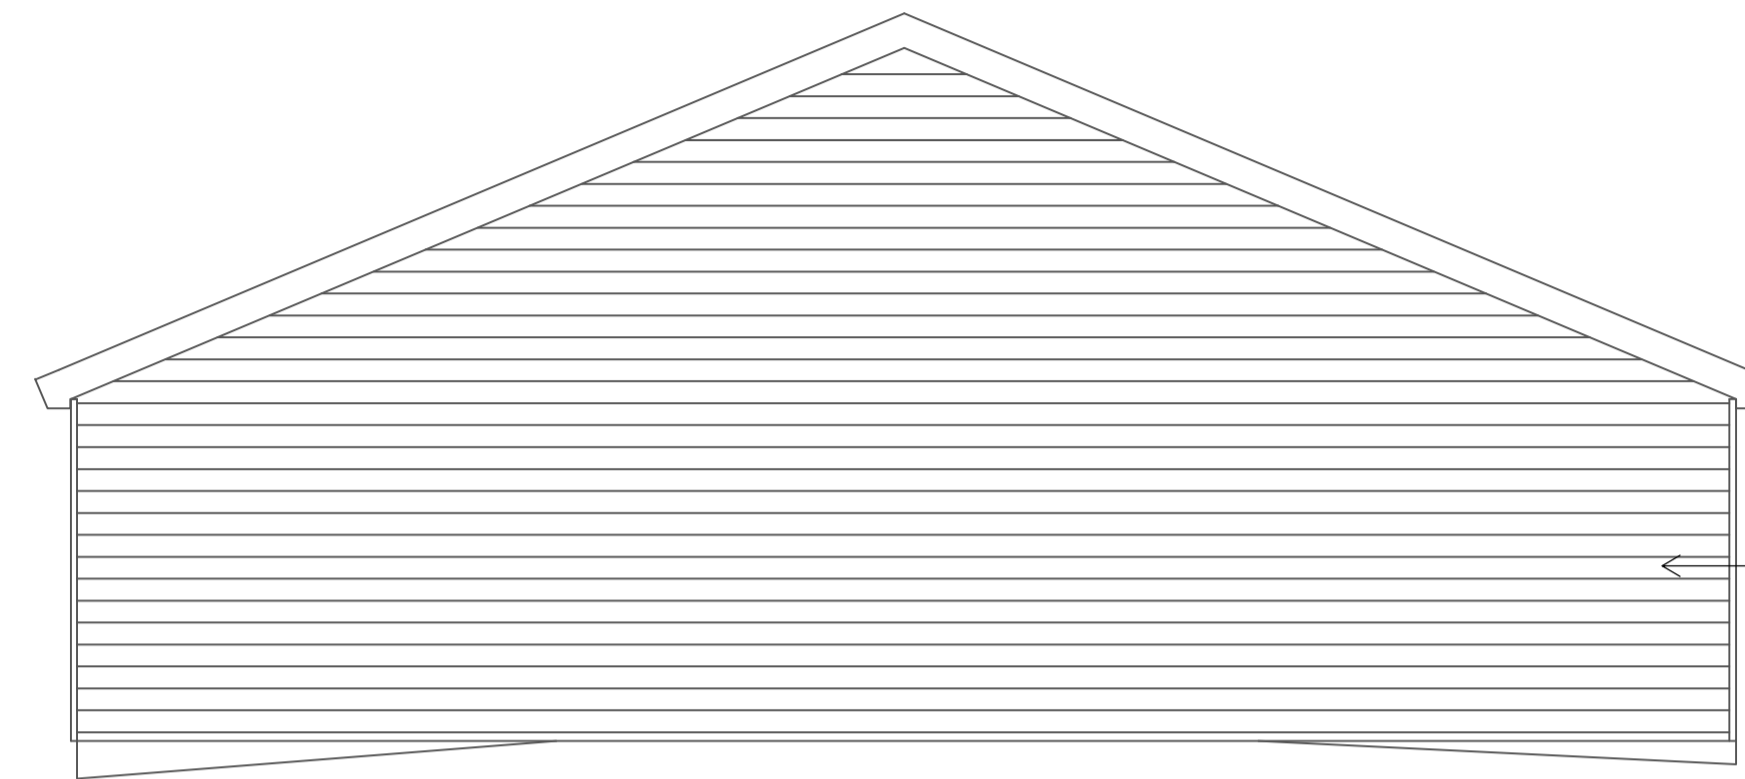


Timber weatherboard cladding: Black

South Elevation

 

Timber weatherboard cladding: painted Black as per original colour

East Elevation

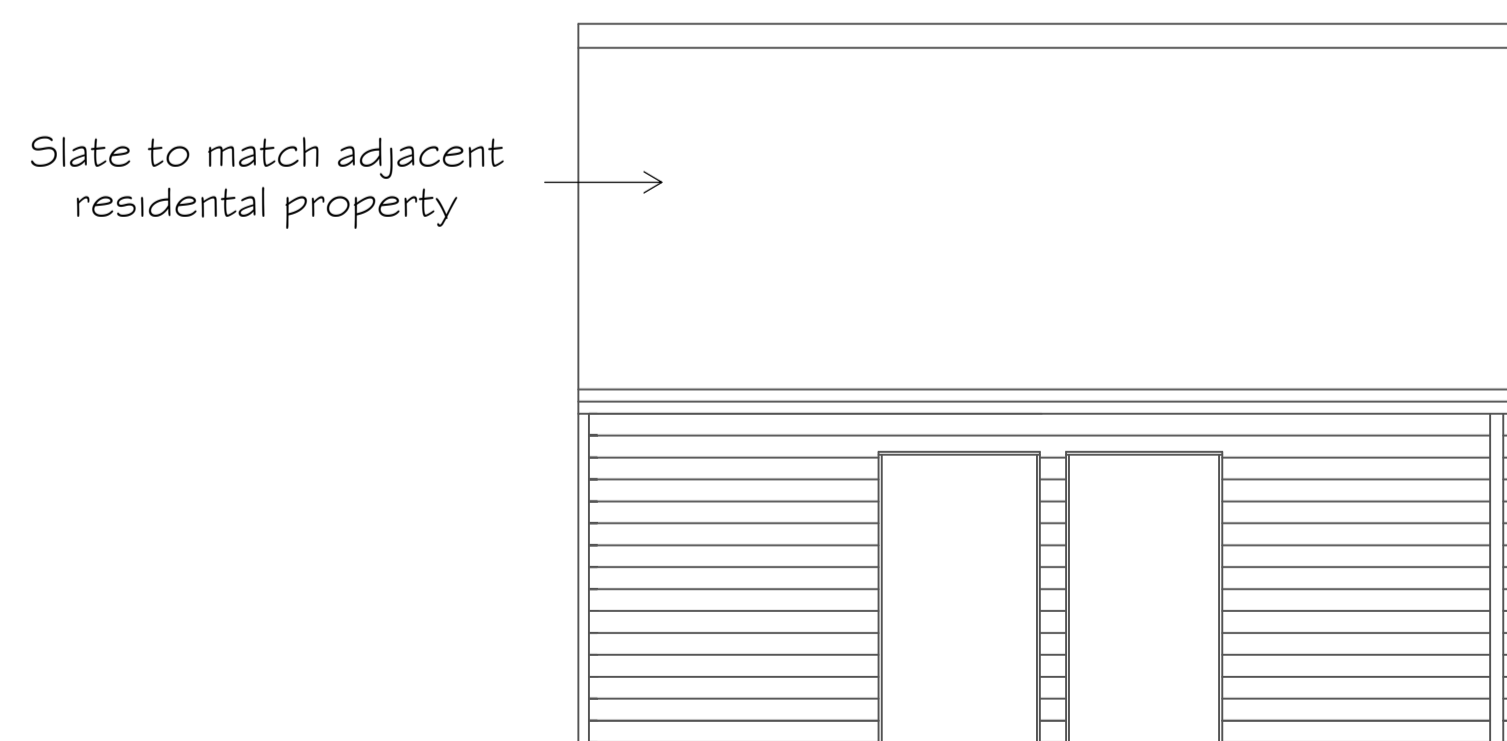

Slate to match adjacent residential property

West Elevation



Site Location Plan (Scale 1:500)

Specification:
 1 - Remove tin roofing
 2 - Replace rotten roof trusses
 3 - Install Slate roof to match adjacent residential property
 3 - Install zinc barge board and guttering to existing surface water drainage system
 4 - Remove two number garage doors, replace with single garage door and make good cladding.
 5 - Remove windows and replace, make good with cladding.
 6 - Decorate North/East/West elevations with 'Chalky downs 2' to match adjacent residential property. Decorate South Elevation (neighbour facing) with Black barn paint.

Rev.	Date	Revisions
A	09.09.22	For Discussion

Client:
 Job Title:
 Street Farm Garage Alterations

Drawing Title:
 Plans & Elevation

Scale: 1:50@A1 (Unless Stated)
 Date: 30.05.22 Drawn By: CAS

Drg. No: SW3	Rev: A
-----------------	-----------