



Proposed Front Elevation




Proposed Side Elevation

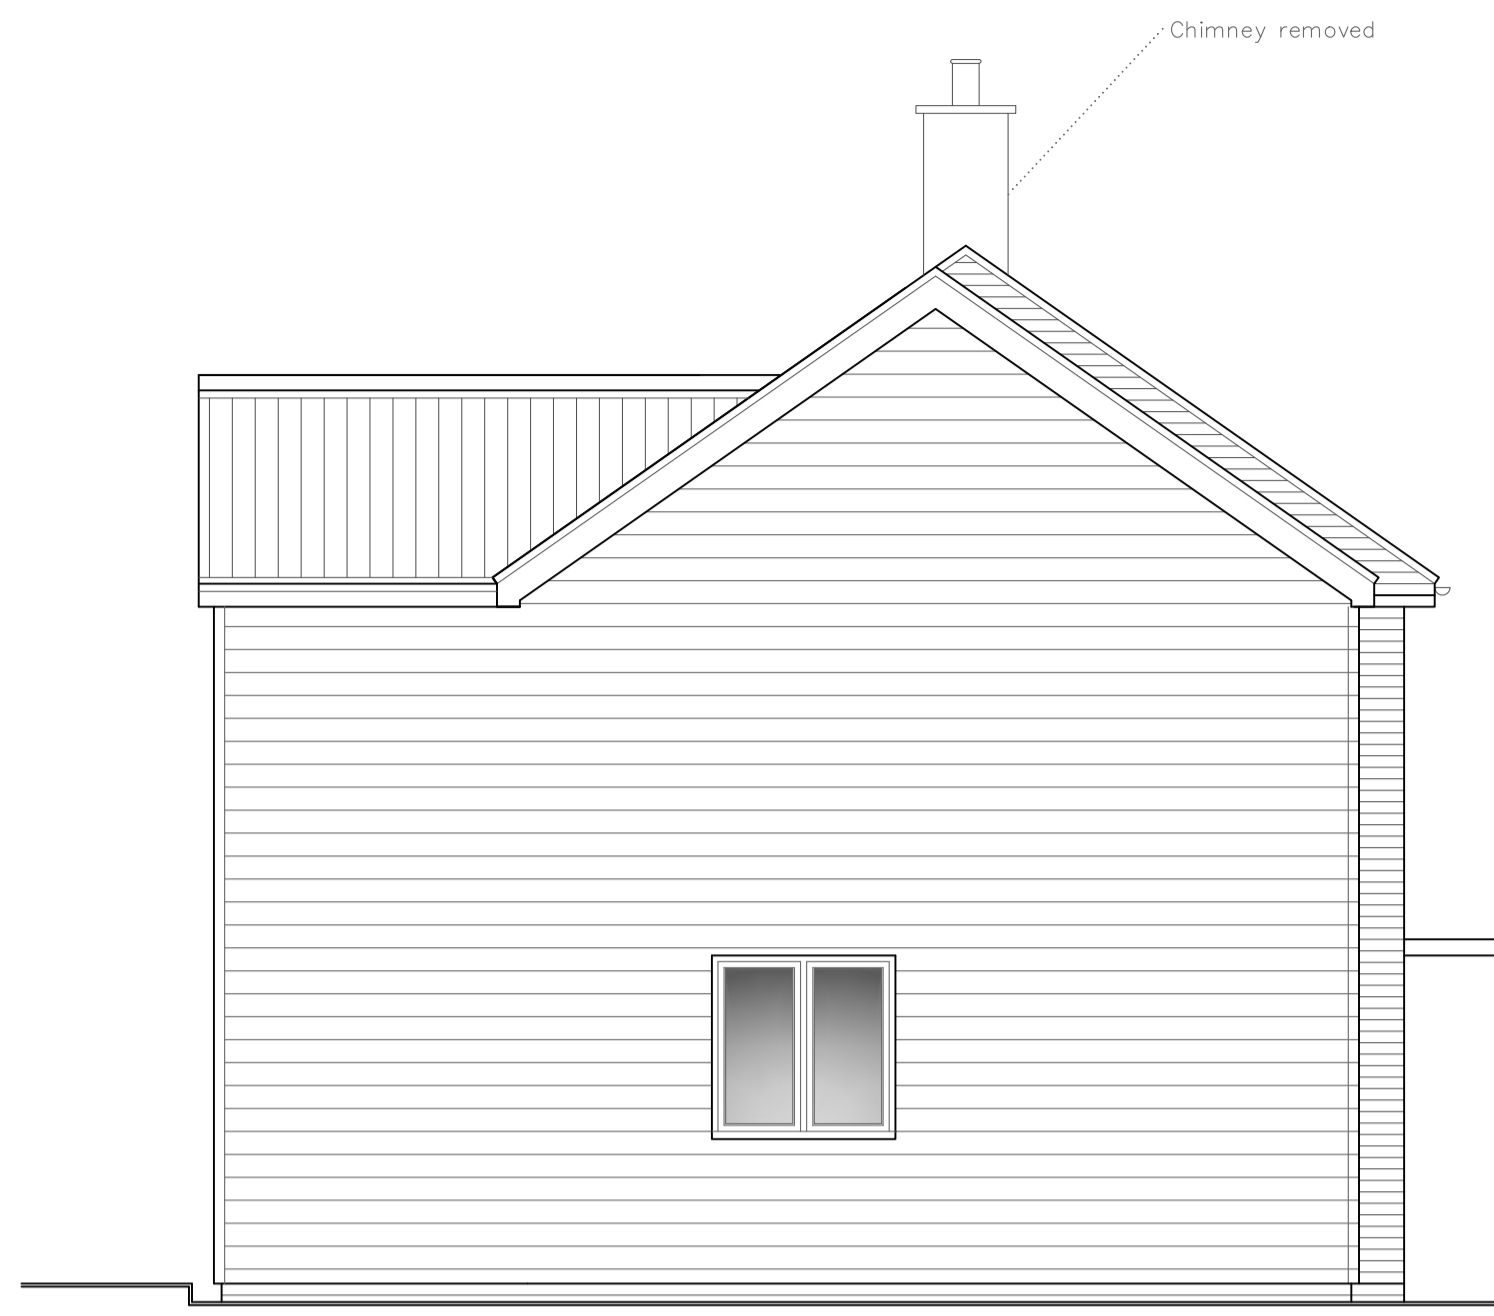


Proposed Rear Elevation

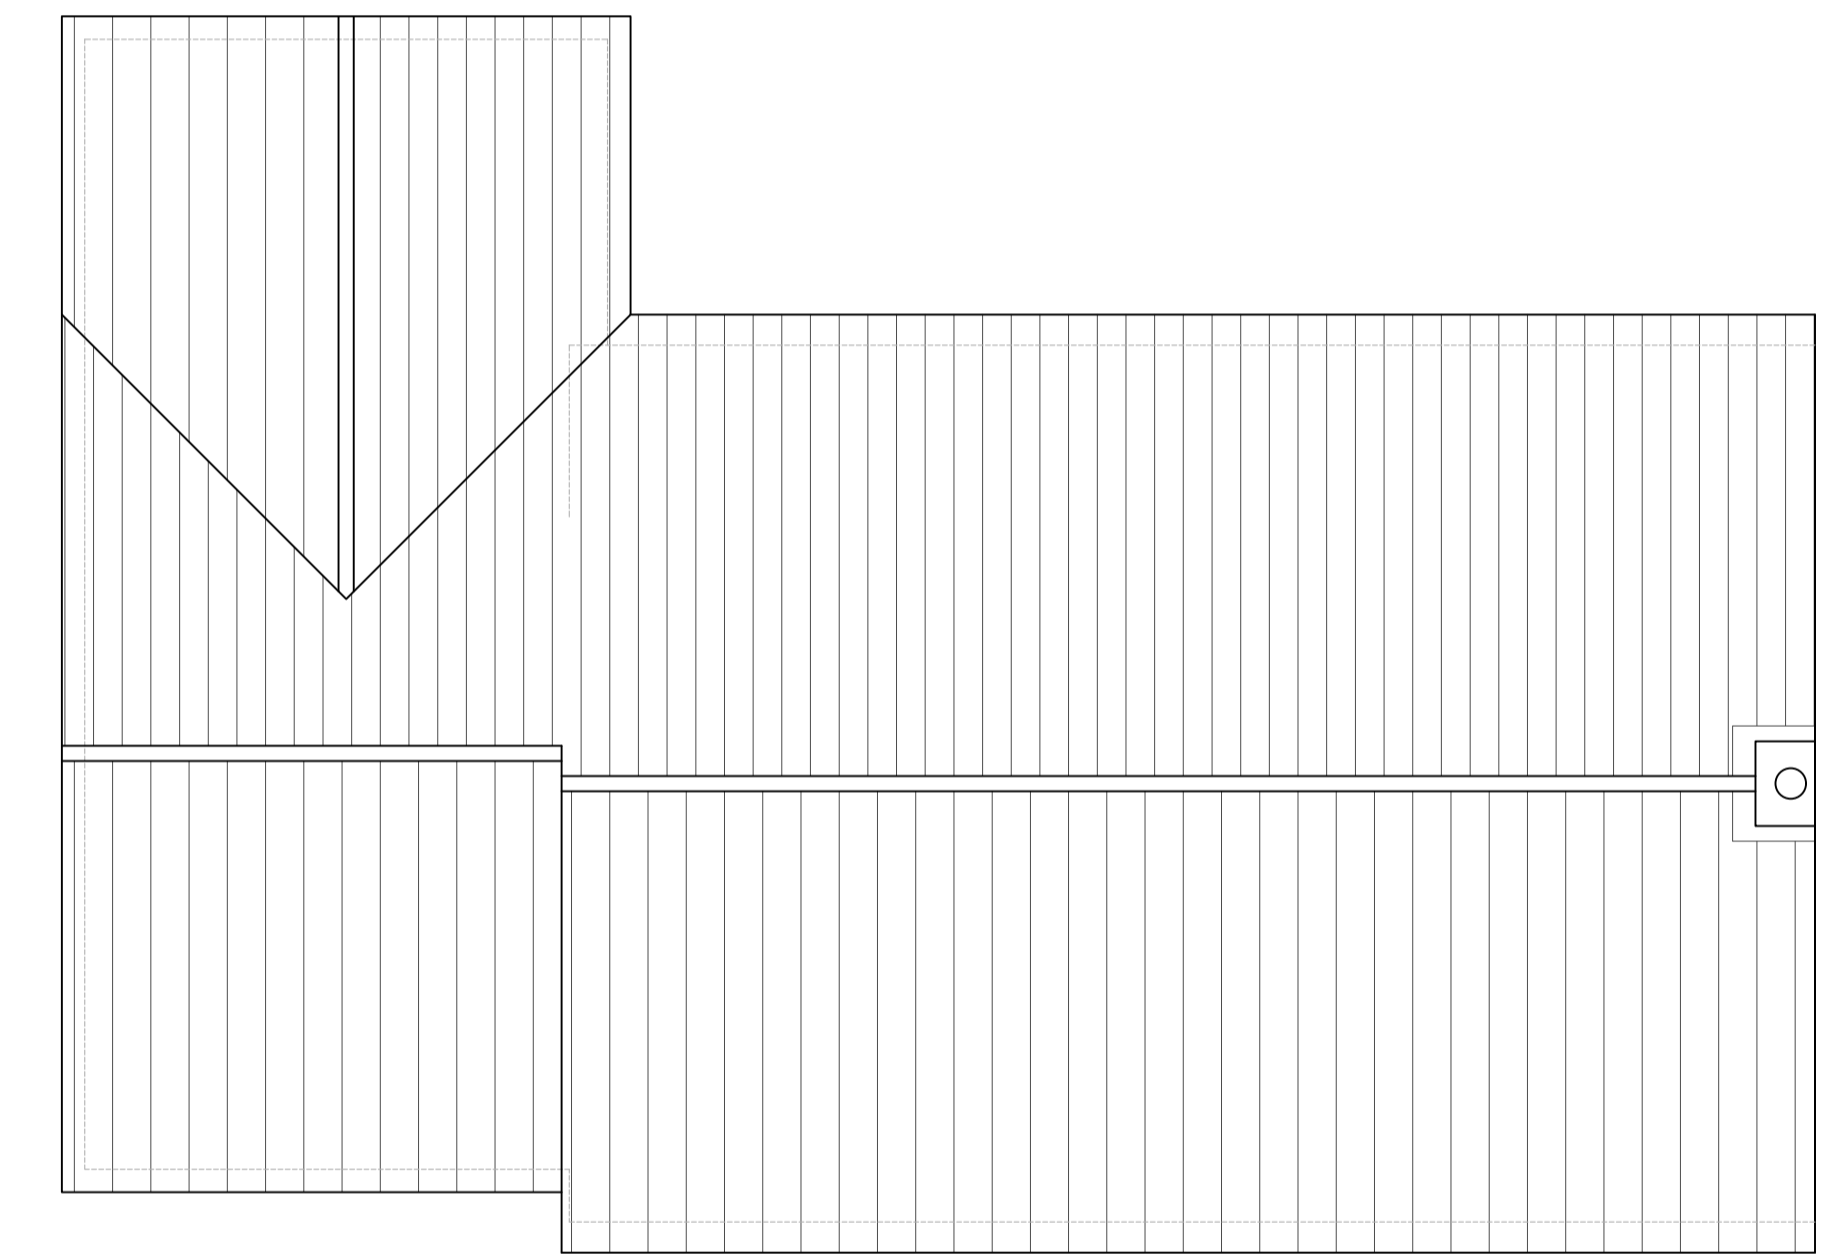


Proposed Roof Plan

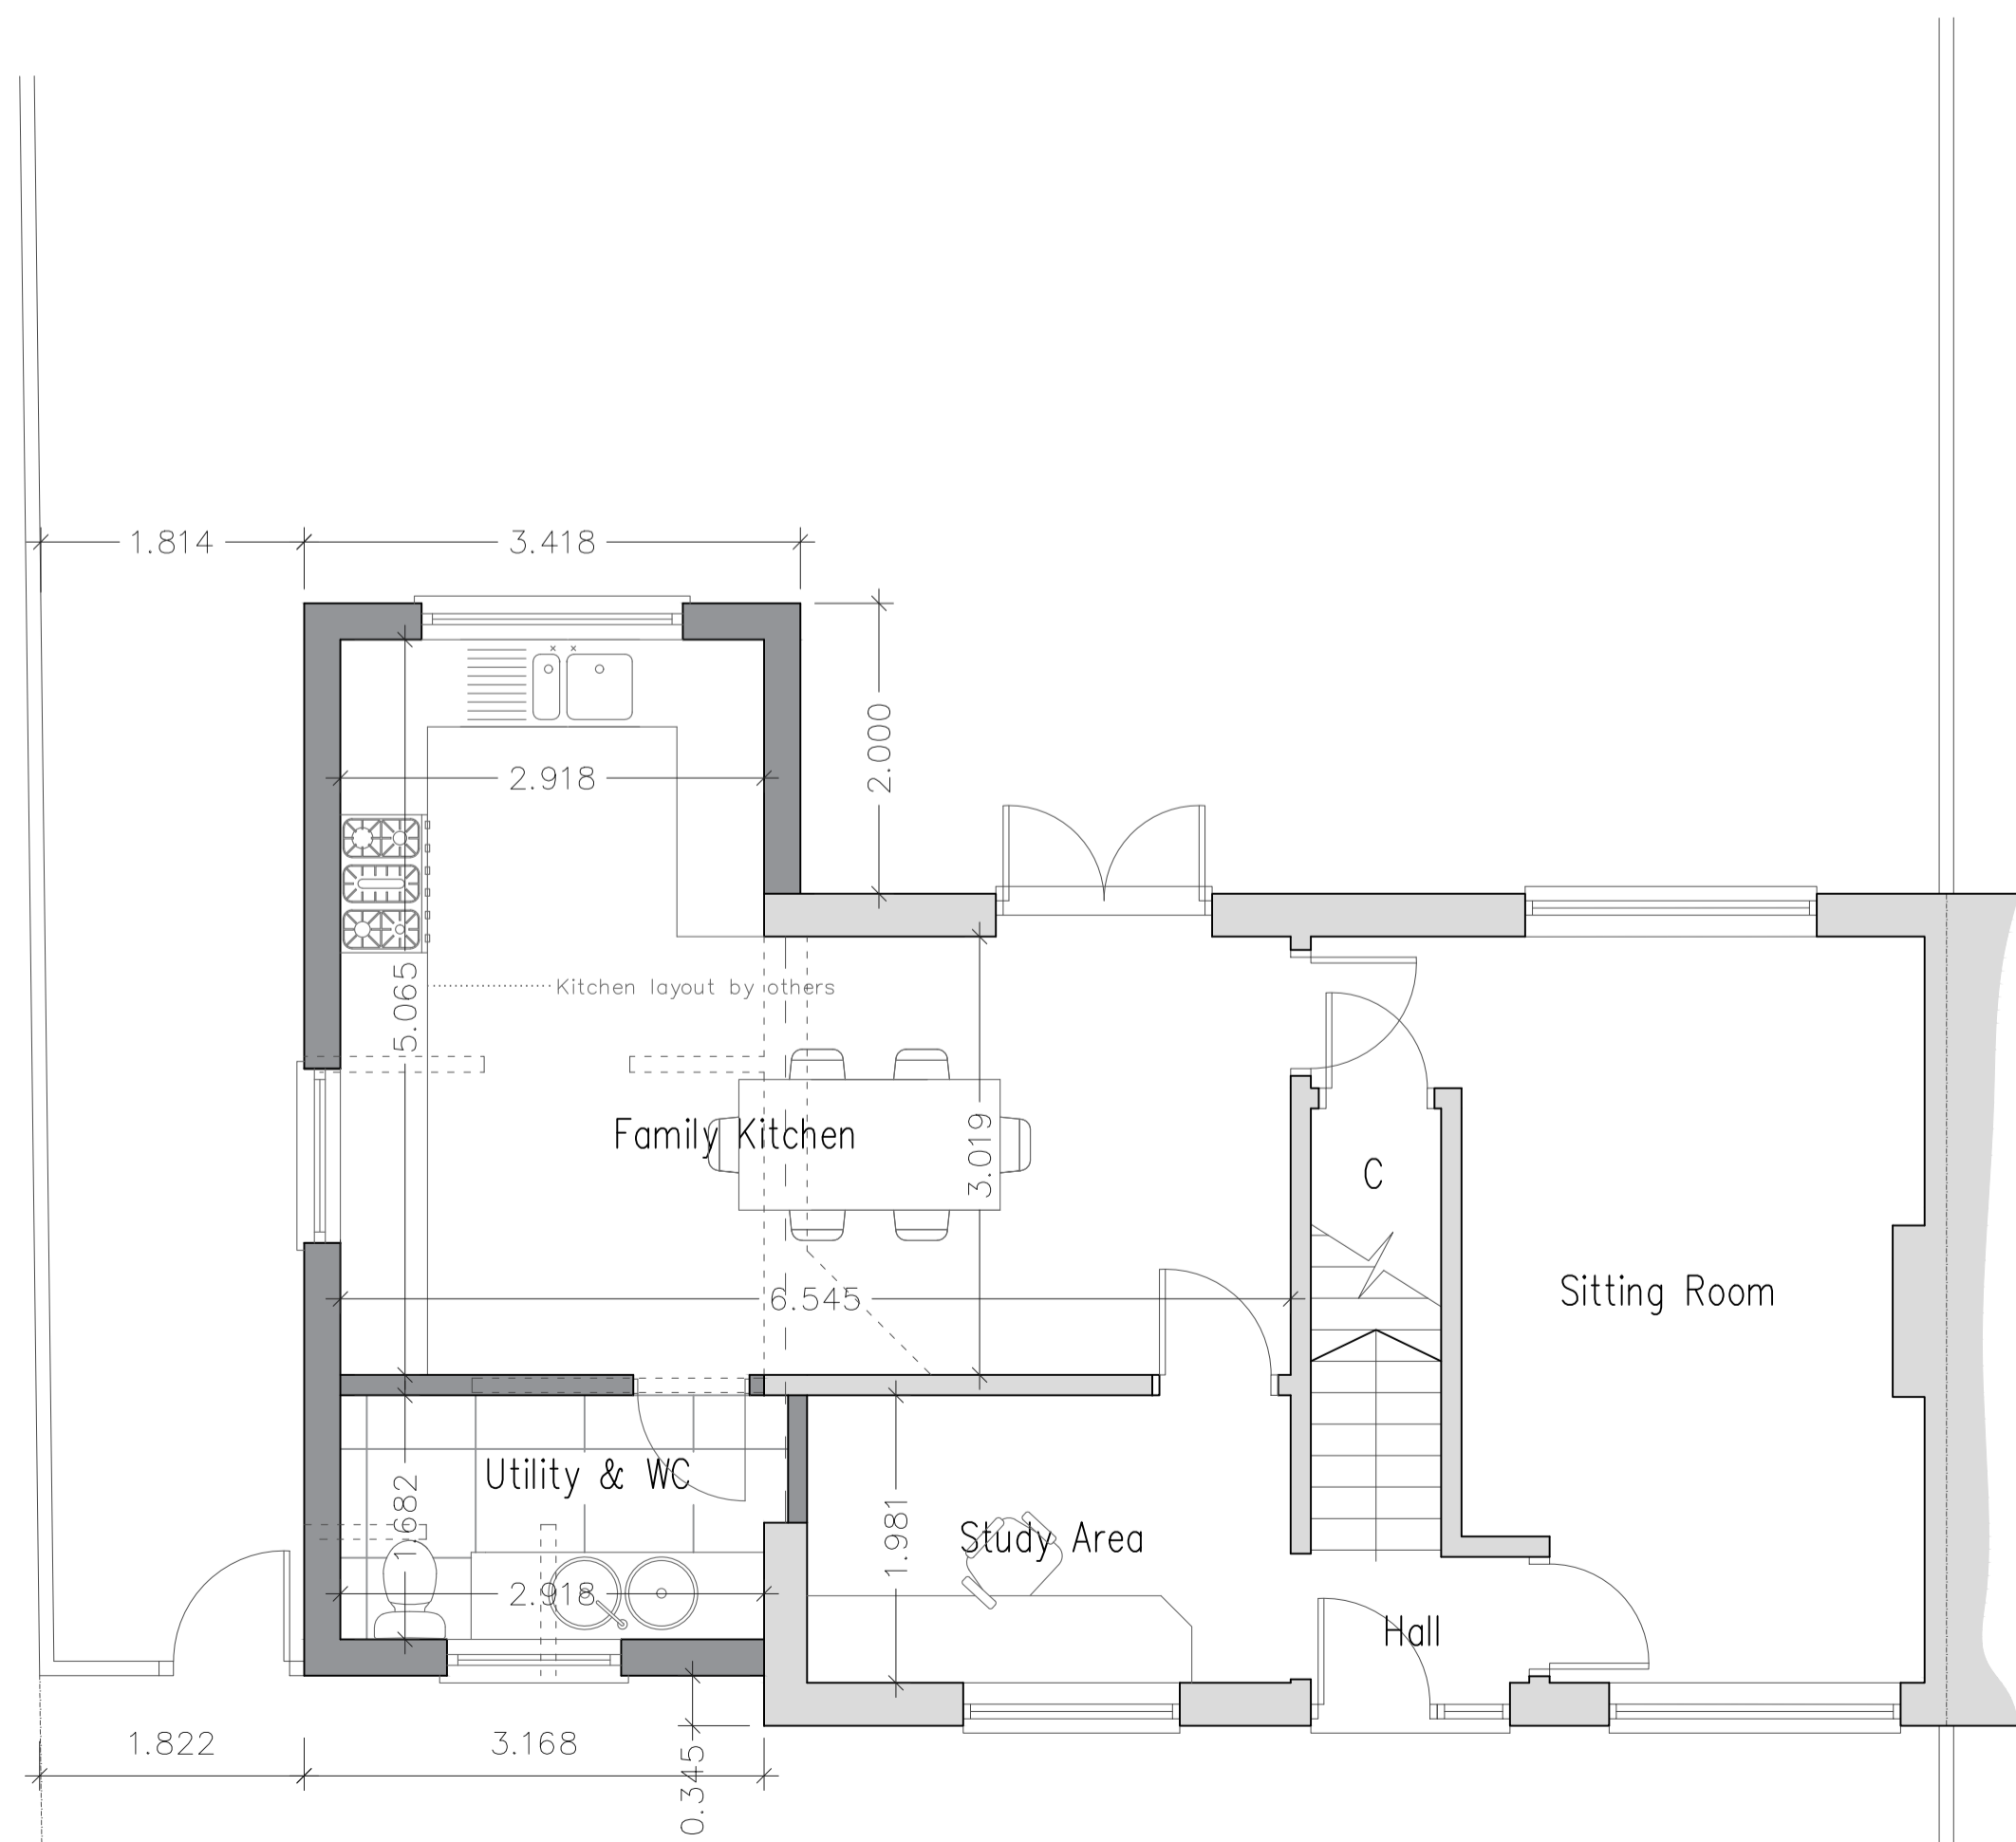

Proposed Ground Floor Plan

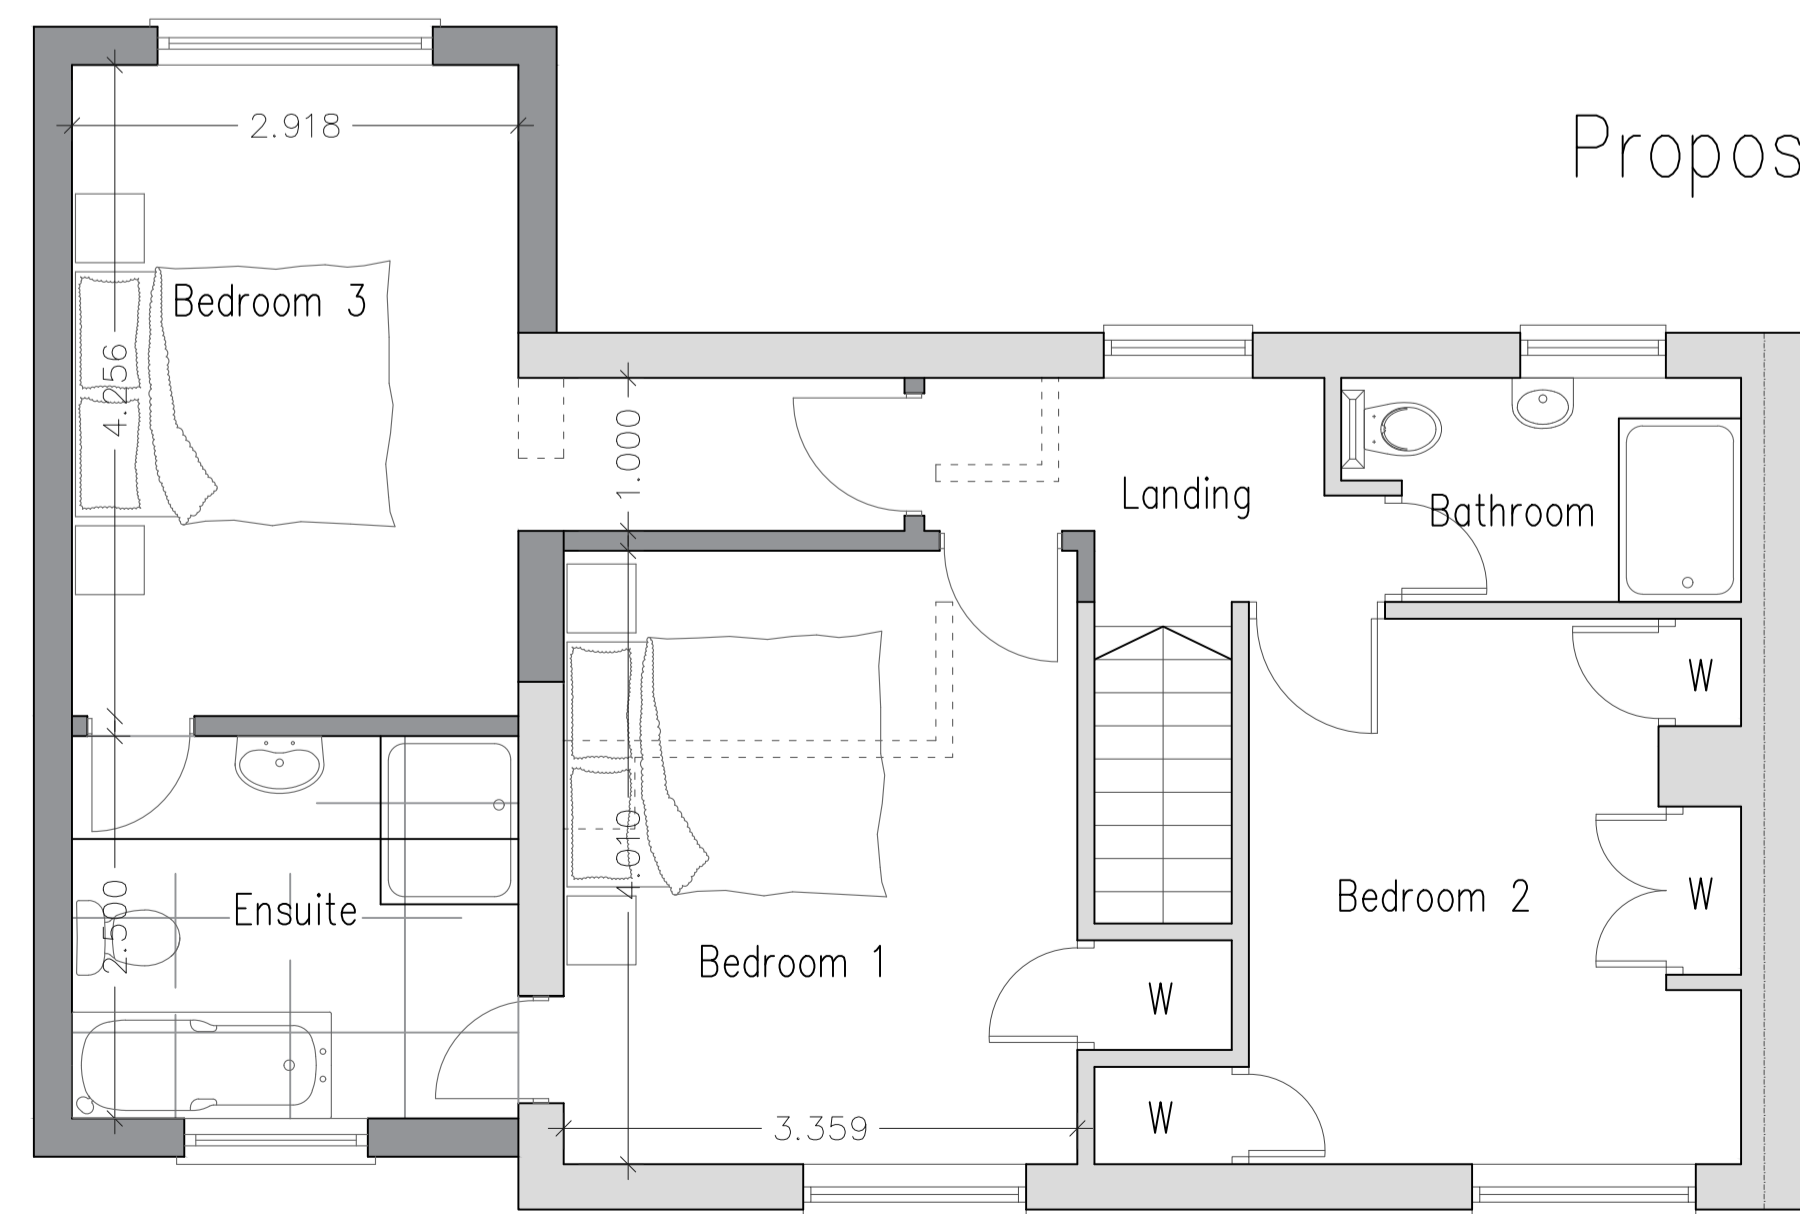

Proposed First Floor Plan

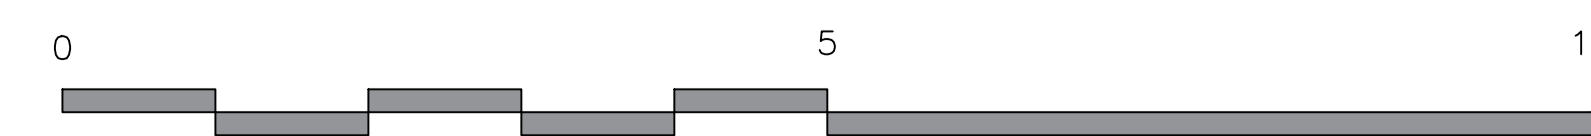

CLIENT	MRS BETH MALSTER	
LOCATION	24 PARK VIEW, WETHERDEN, SUFFOLK IP14 3JT	
JOB DESCRIPTION	ALTERATIONS AND EXTENSIONS	
TITLE	PROPOSED	
DATE	AUGUST 2022	DRAWING NO. 02
SCALE	1 : 50 @ A1	
JOB	TIM MOLL ARCHITECTURE SUITE 10 9 STATION YARD NEEDHAM MARKET SUFFOLK IP6 8AS T. 01449 708510 M. 07818087280 E. tim@timmoll.com	
1526		