



GROUND FLOOR PLAN

1 : 100

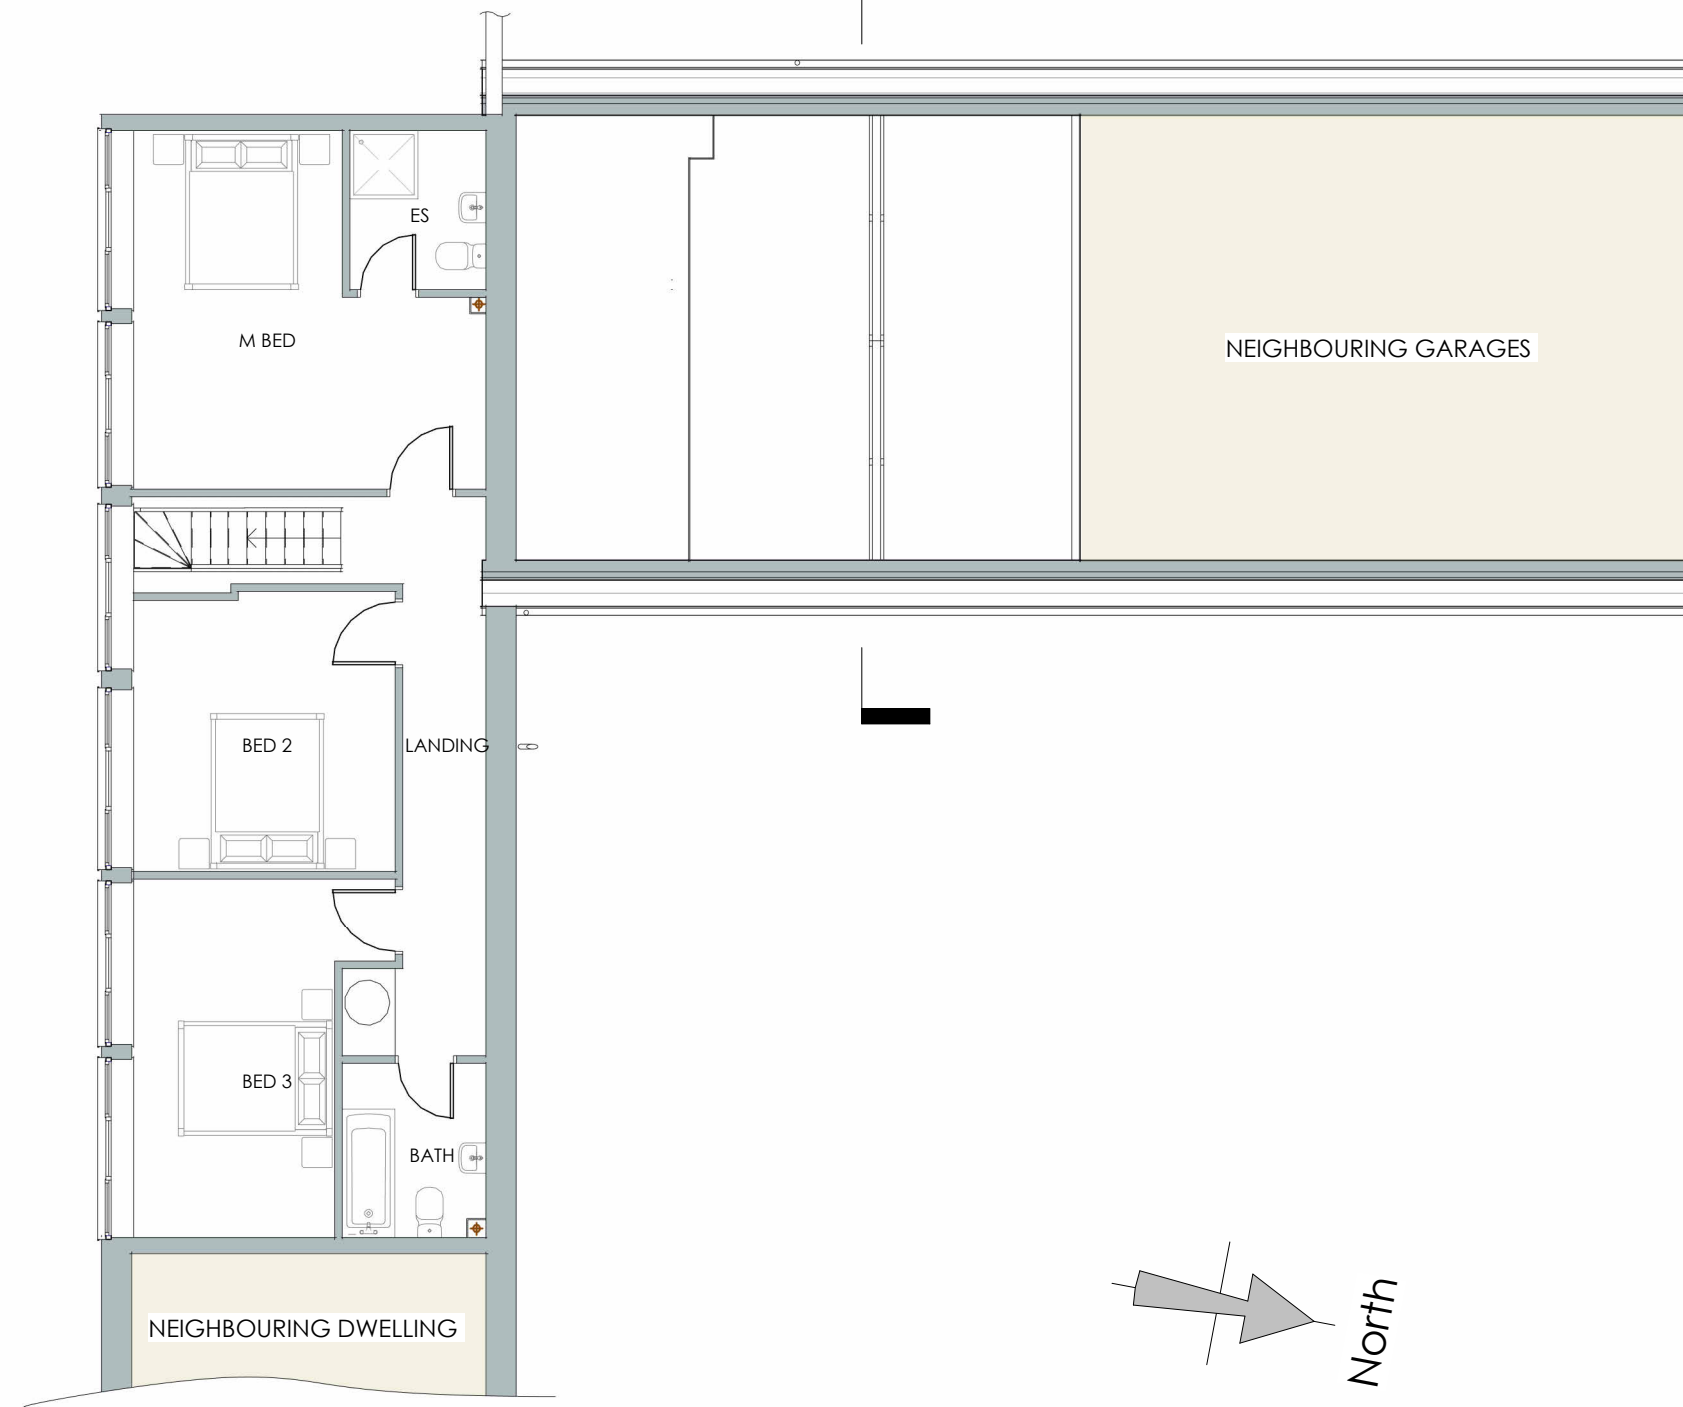


FIRST FLOOR PLAN

1 : 100

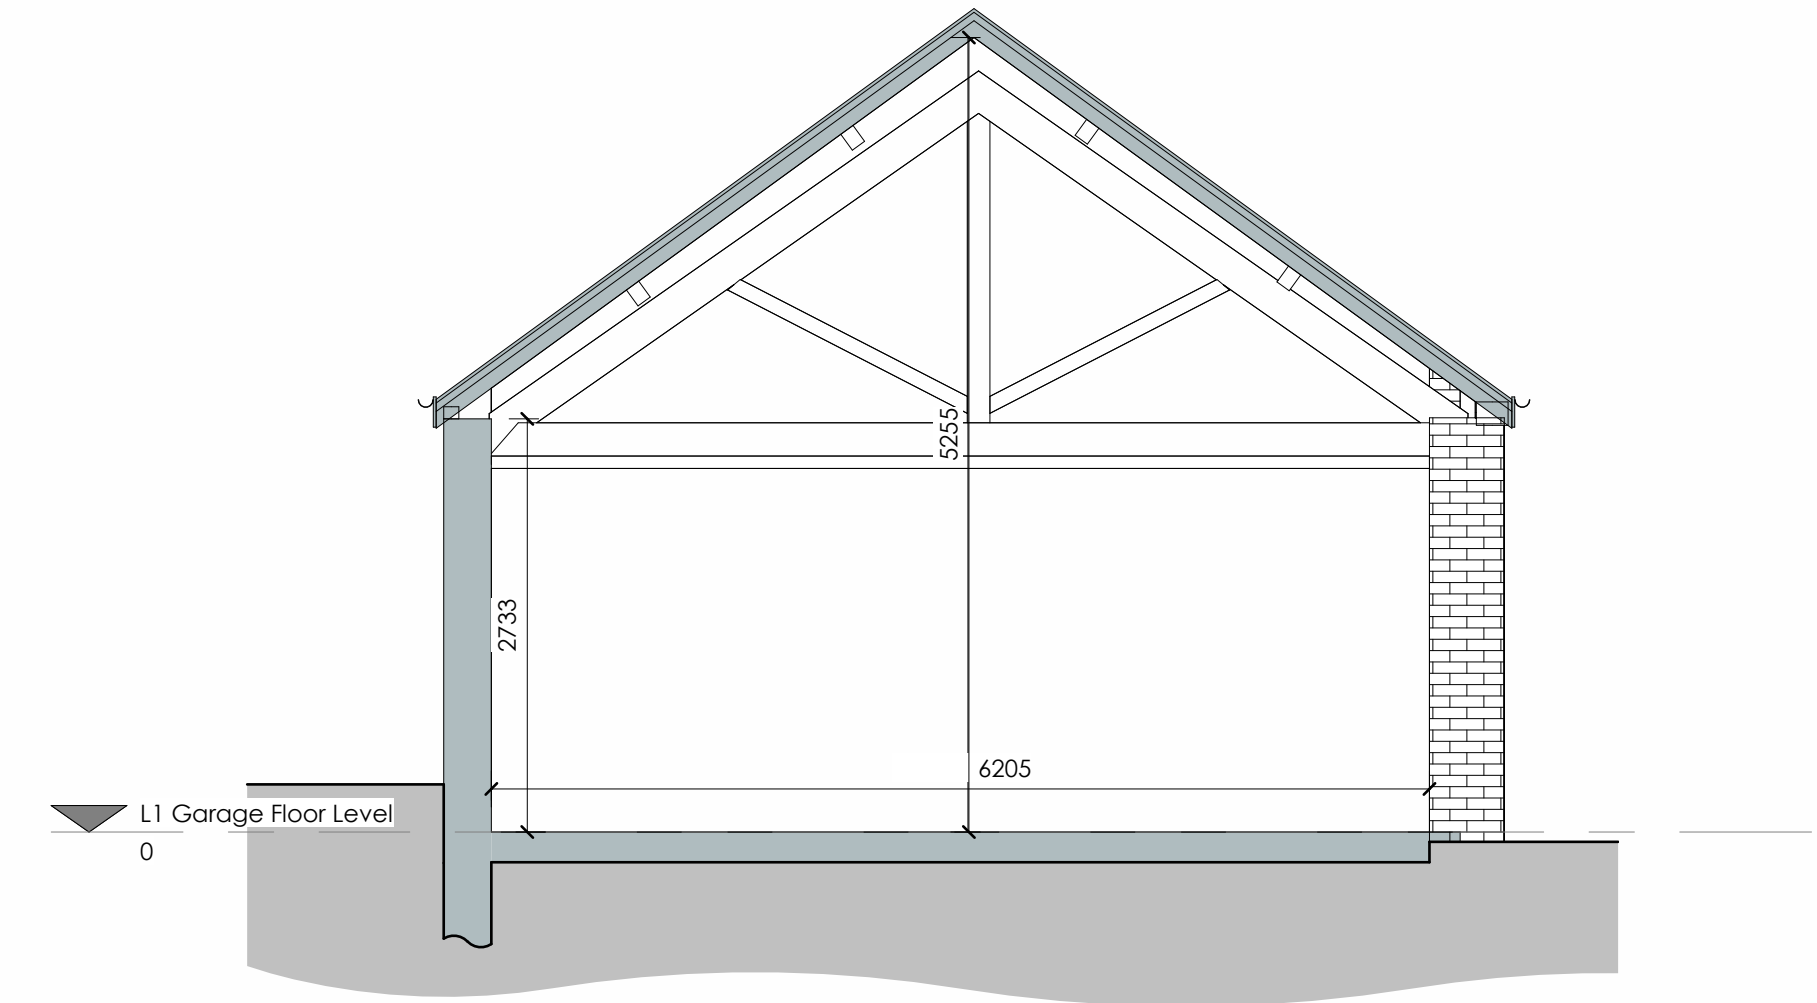


SECTION A-A

1 : 50

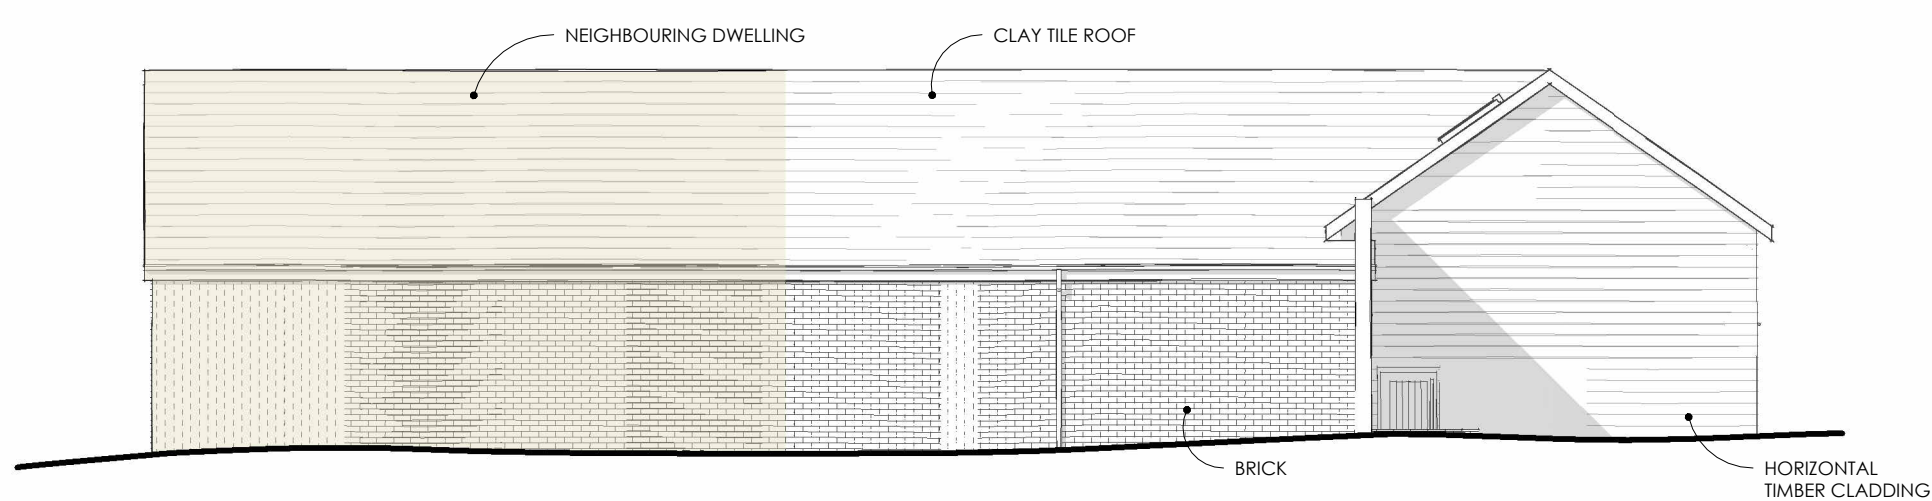


NORTH ELEVATION

1 : 100

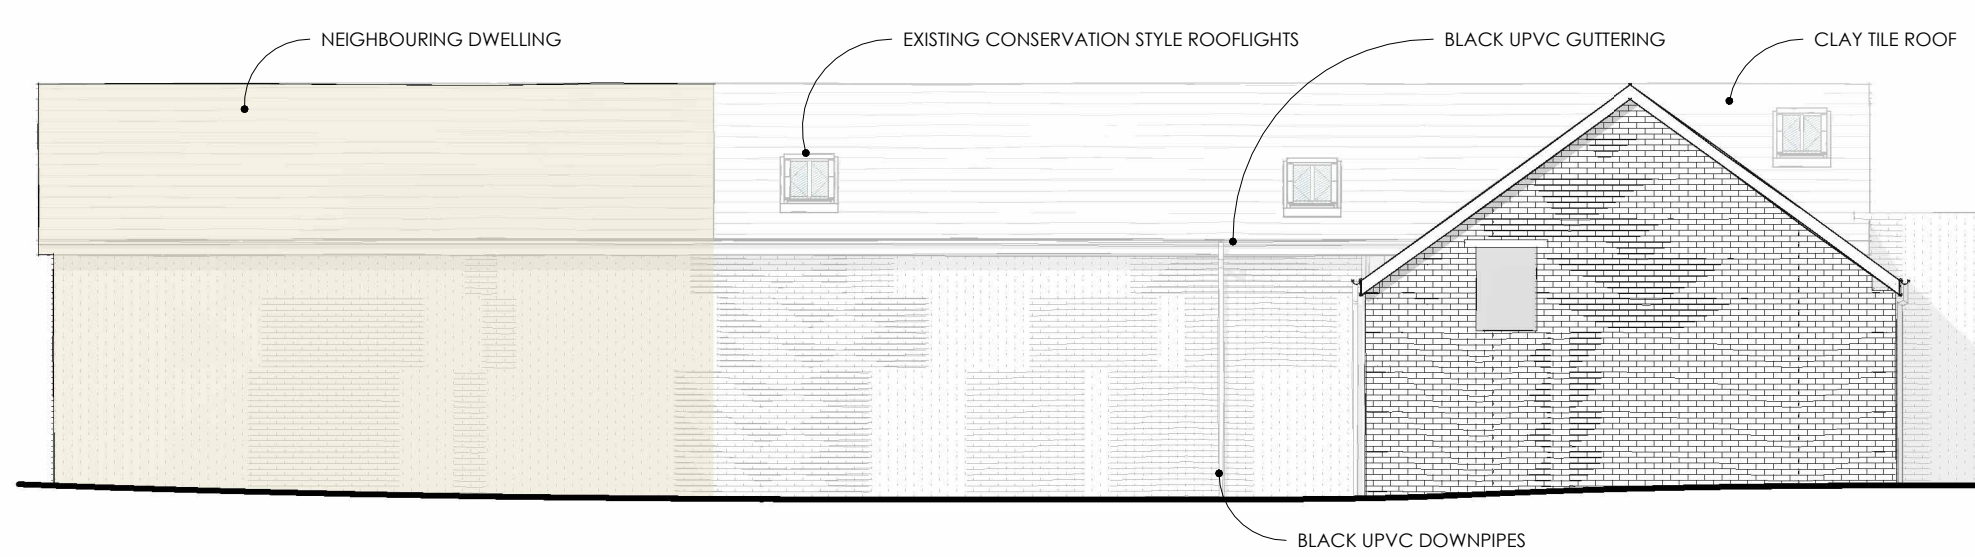

EAST ELEVATION

1 : 100

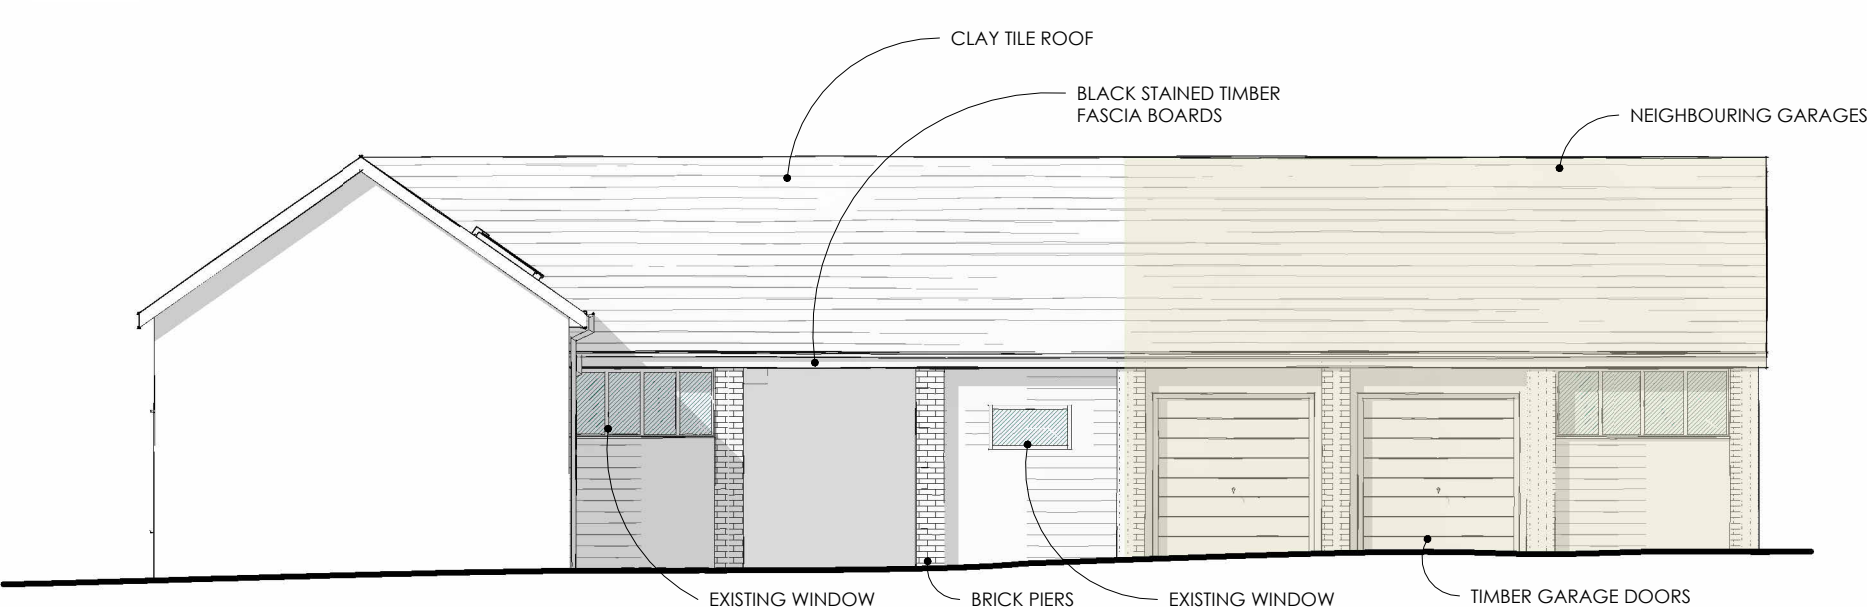


SOUTH ELEVATION

1 : 100




SITE PLAN

1 : 200

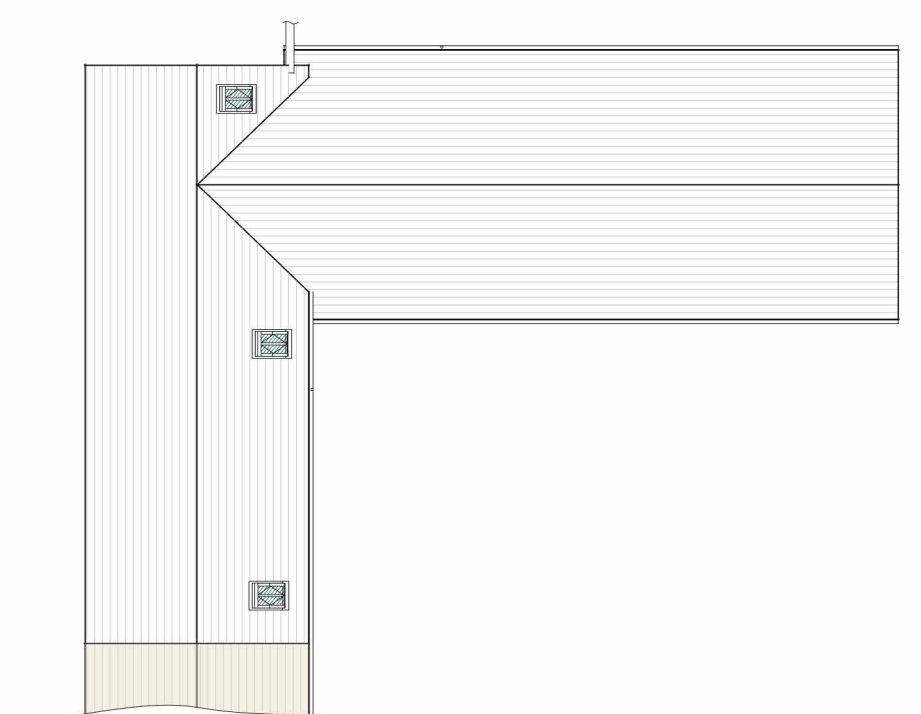


ROOF PLAN

1 : 200

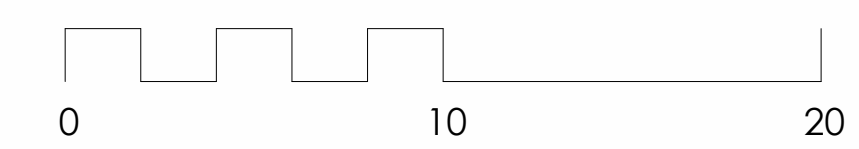

SCALE BAR: 1:200

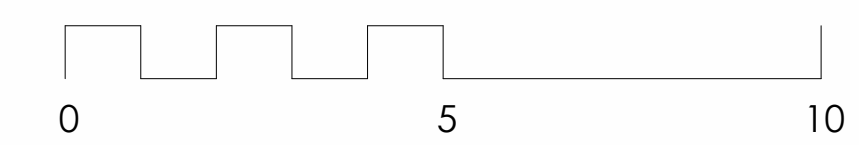

SCALE BAR: 1:100

EXISTING

PROJECT	TALATON	STATUS	EXISTING
CLIENT	MR HUNTER	REVISION	
DATE	02/08/2022	PROJECT NO.	22-021
SCALE	As indicated @	DRAWING NO.	0-0001
A1	DATE DESCRIPTION	A	09/09/22 ADDITIONAL INFORMATION

16a Architecture Ltd.
The Studio, 160 Fore Street,
Taunton, EX3 0EF
01392 874104
info@16aarchitecture.com
www.16aarchitecture.com
© 16a Architecture Ltd. Registered
number 1112946. Registered at the
governor's office, the part of the
without prior consent of 16a
architecture. All dimensions &
details to be checked on site prior
to commencement of work.

