


Plot 4

Plot 5



West Elevation @1:100

Plot 5

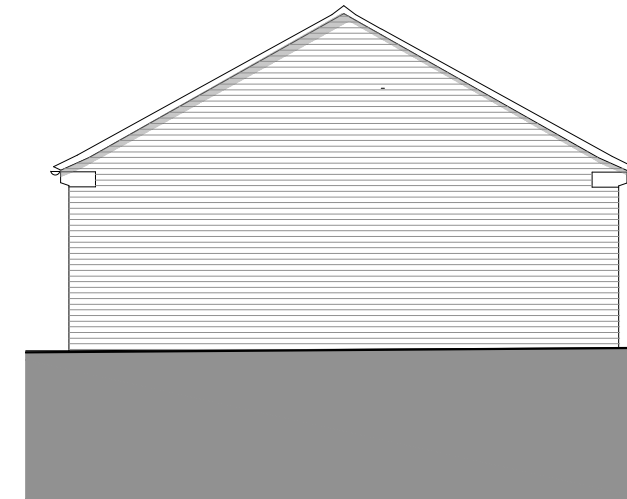

South Elevation @1:100


Plot 5

Plot 4



East Elevation @1:100


Plot 4

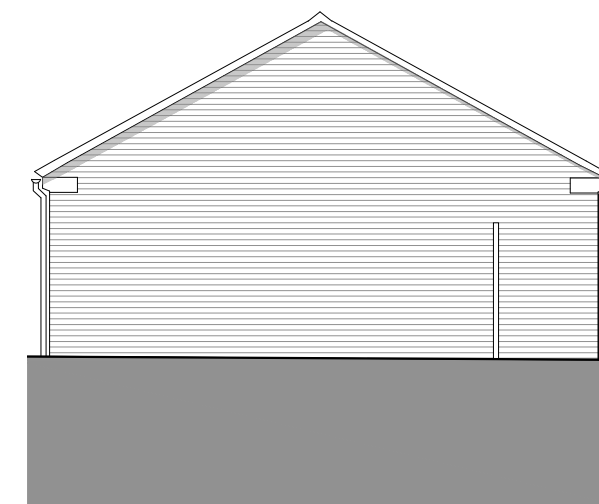

North Elevation @1:100

Materials Existing

External walls Generally Brown / Buff Mix brickwork with occasional buff / Natural pebbledash infill panels

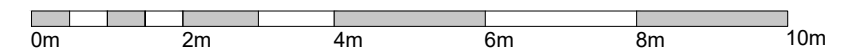

This drawing is copyright and may not be reproduced without the permission of gcp Chartered Architects Ltd • All drawings to be read in conjunction with the project specification with all works carried out in accordance with the latest British Standards and Codes of practice • Except for the purposes of assessing planning applications; this drawing is not to be scaled, use figured dimensions only • All dimensions are to be checked on site and any discrepancies between this drawing and other information given elsewhere must be reported to gcp Chartered Architects before work proceeds.

Revision	Description	Rev By	Date
P1	First Issue	MT	22.08.2022

gcp Chartered Architects
 ARCHITECTURE | CONSULTING

Suite 10, Corum 2
 Corum Office Park
 Crown Way
 Warmley
 Bristol BS30 8FJ

0117 9676286
 mail@gcparch.co.uk
 www.gcparch.co.uk



Project Title: SHDF Wave1 - Whole House Retrofit Two Rivers Housing - Hamlen Close, Huntley	Drawn By: MT	Date: 22.08.2022
Drawing Title: Plots 4-5, Elevations as Existing Hamlen Close, Huntley GL19 3DR	Checked By: JB	Scale: 1:100 @ A3
	Drawing No: 21032-W1a/032	Rev: P1
	Status: PLANNING	