


NORTH ELEVATION

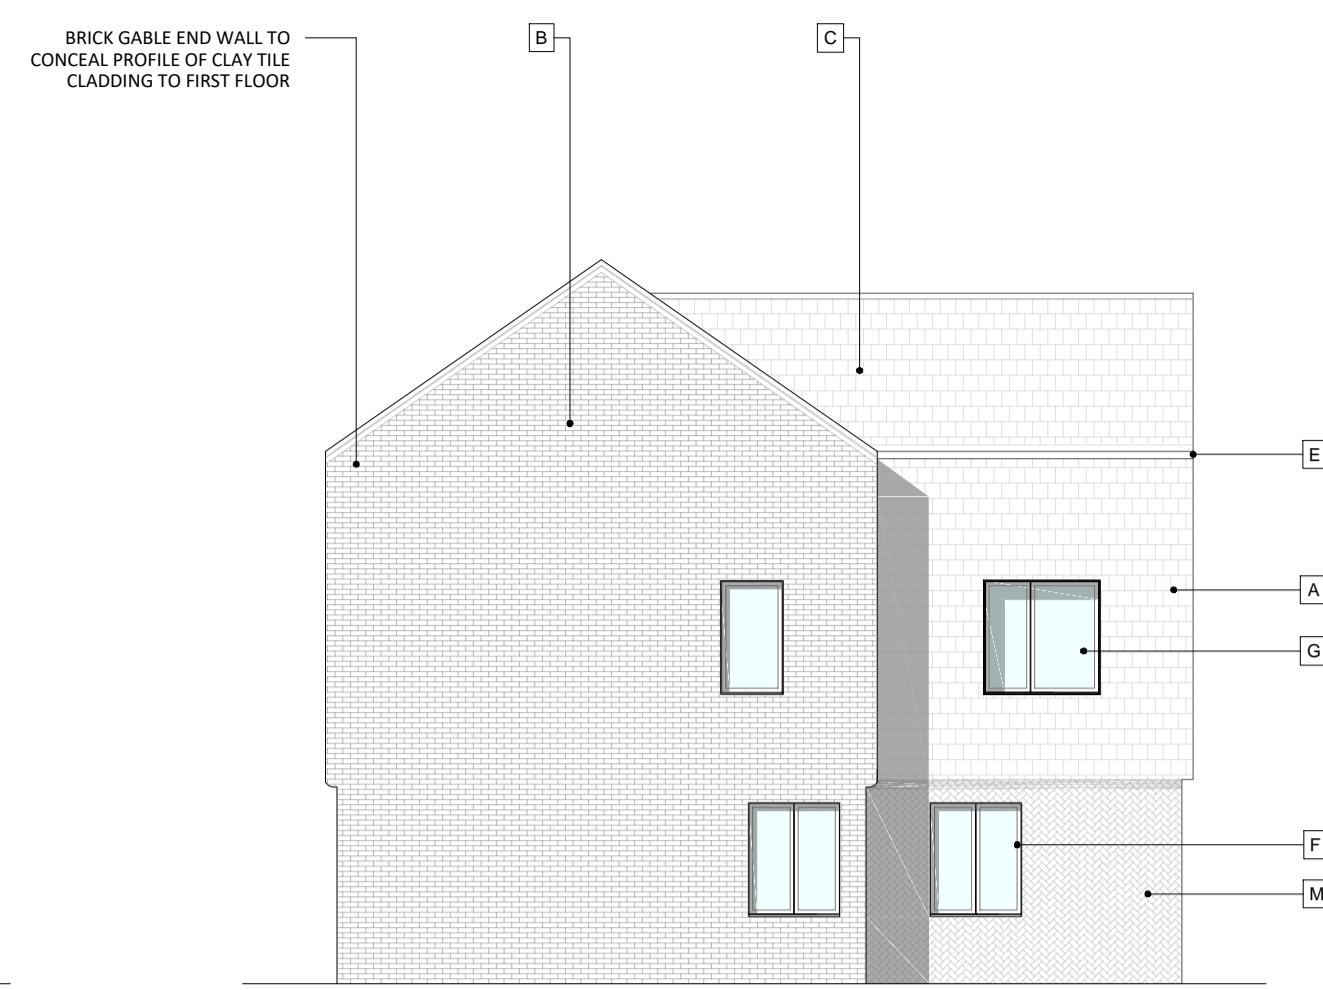


SOUTH ELEVATION




EAST ELEVATION




WEST ELEVATION

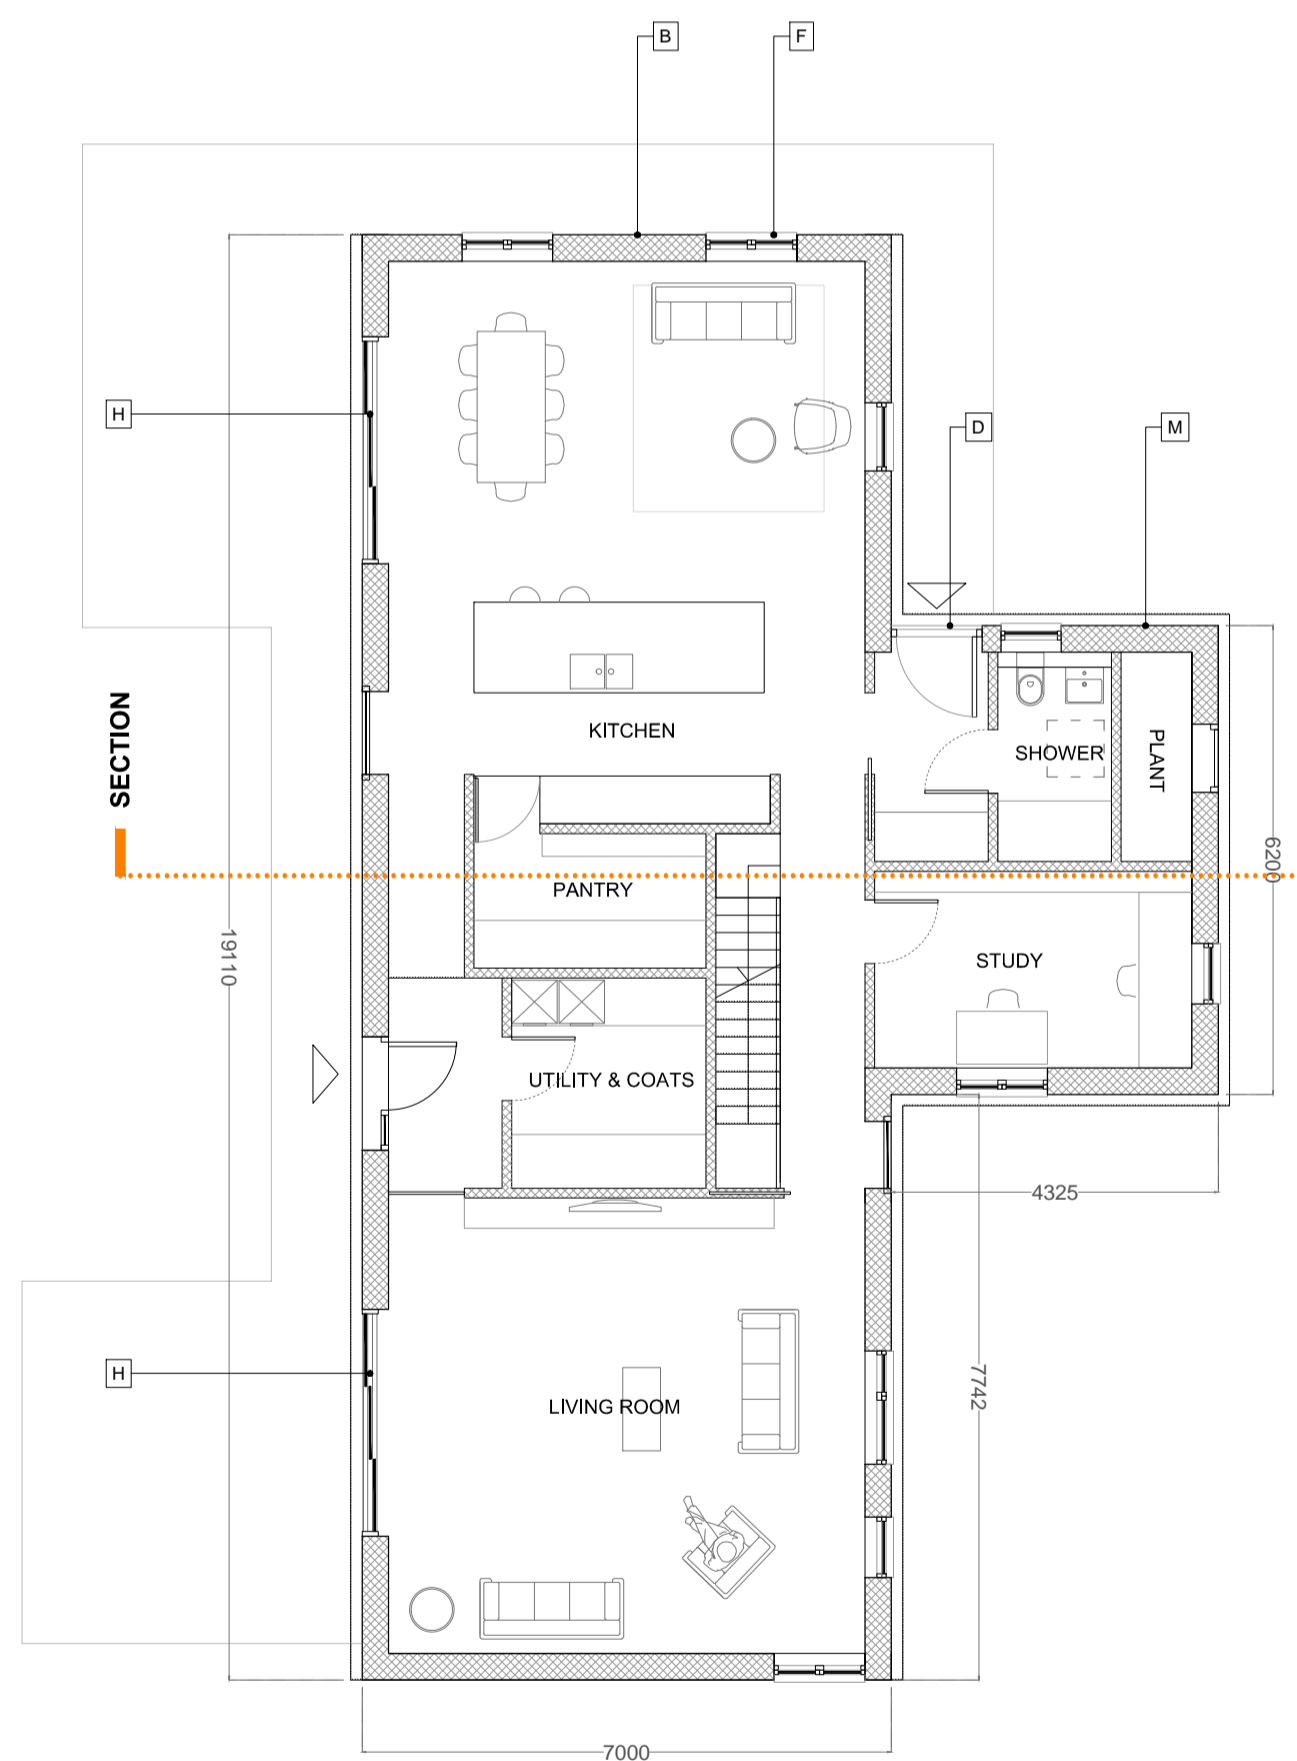


GROUND FLOOR PLAN

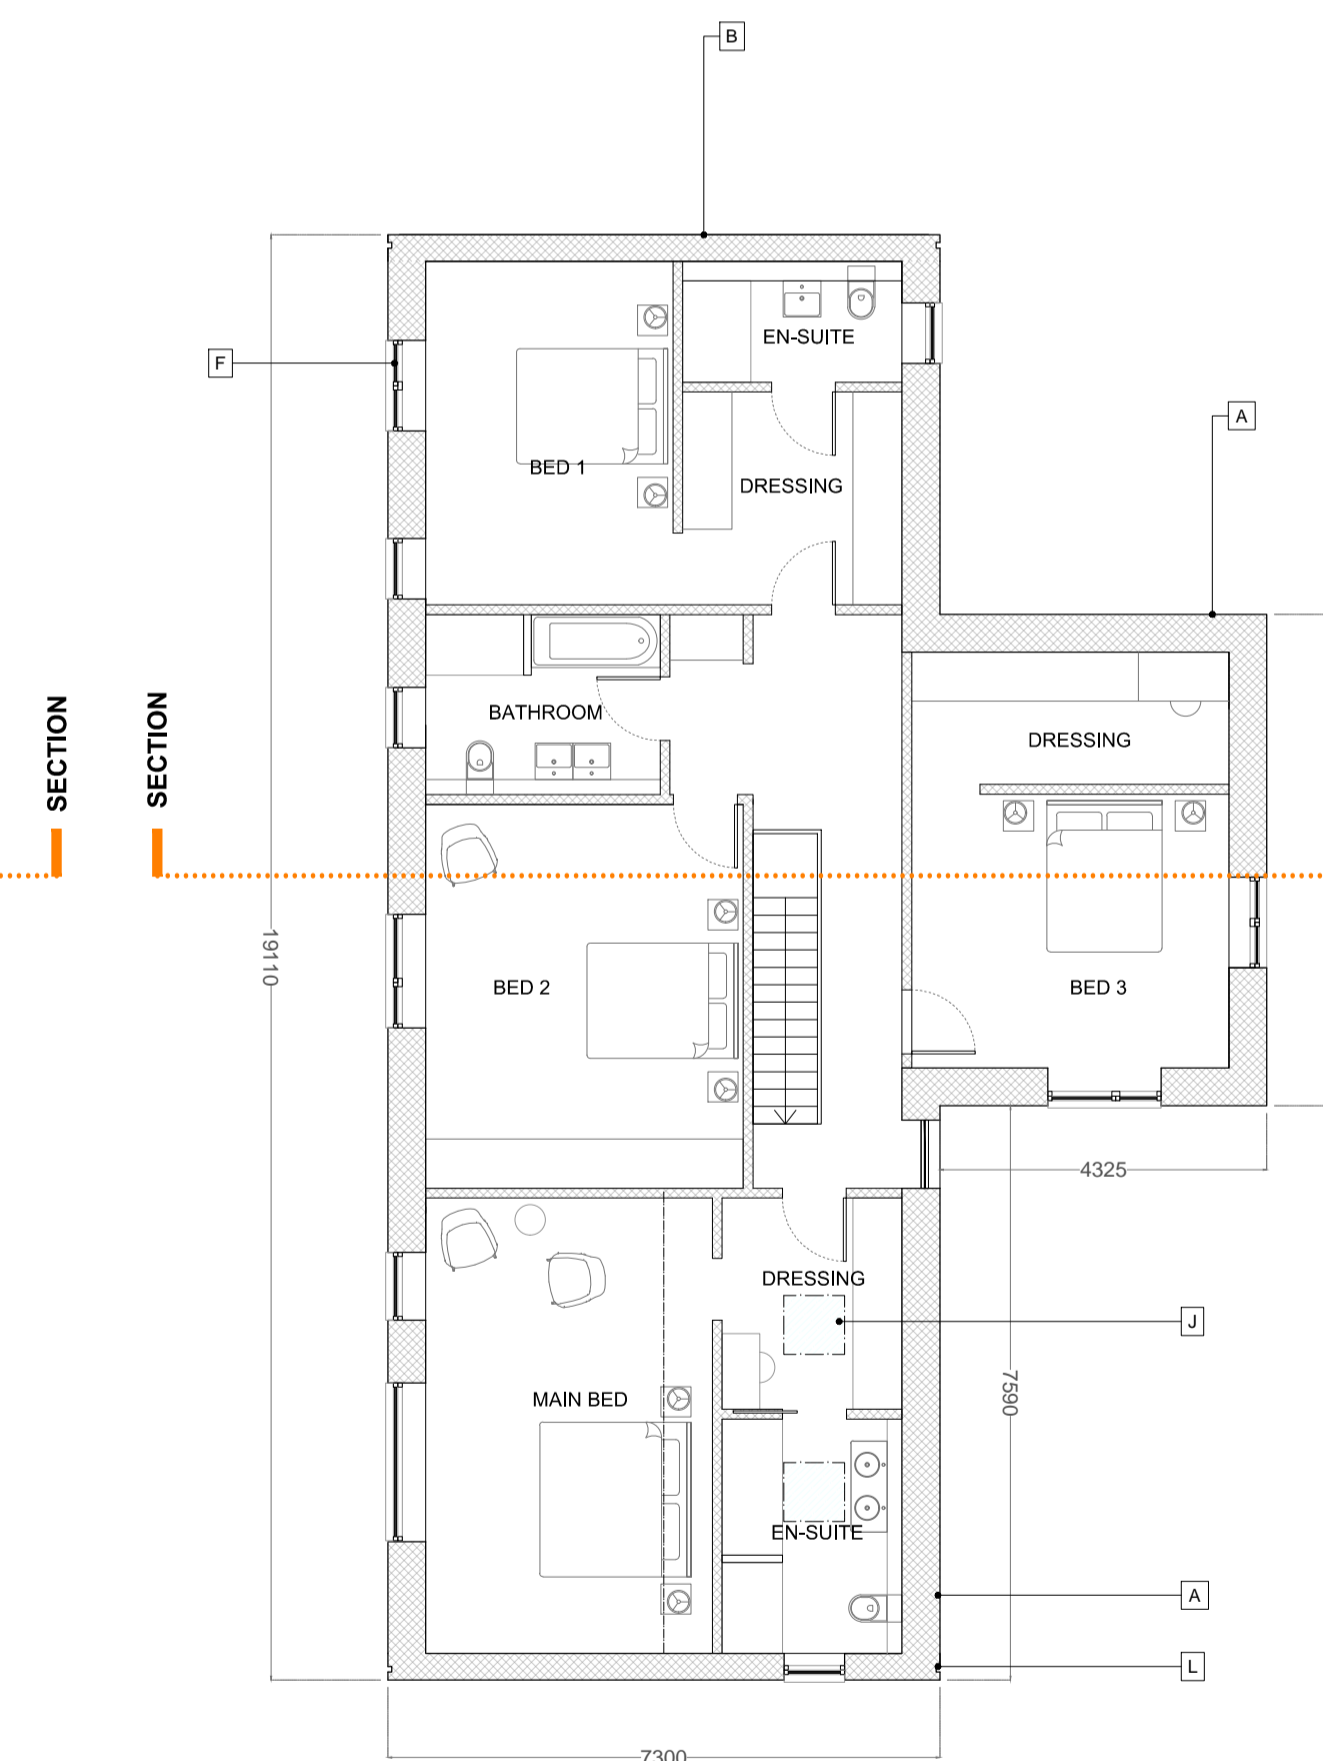

FIRST FLOOR PLAN

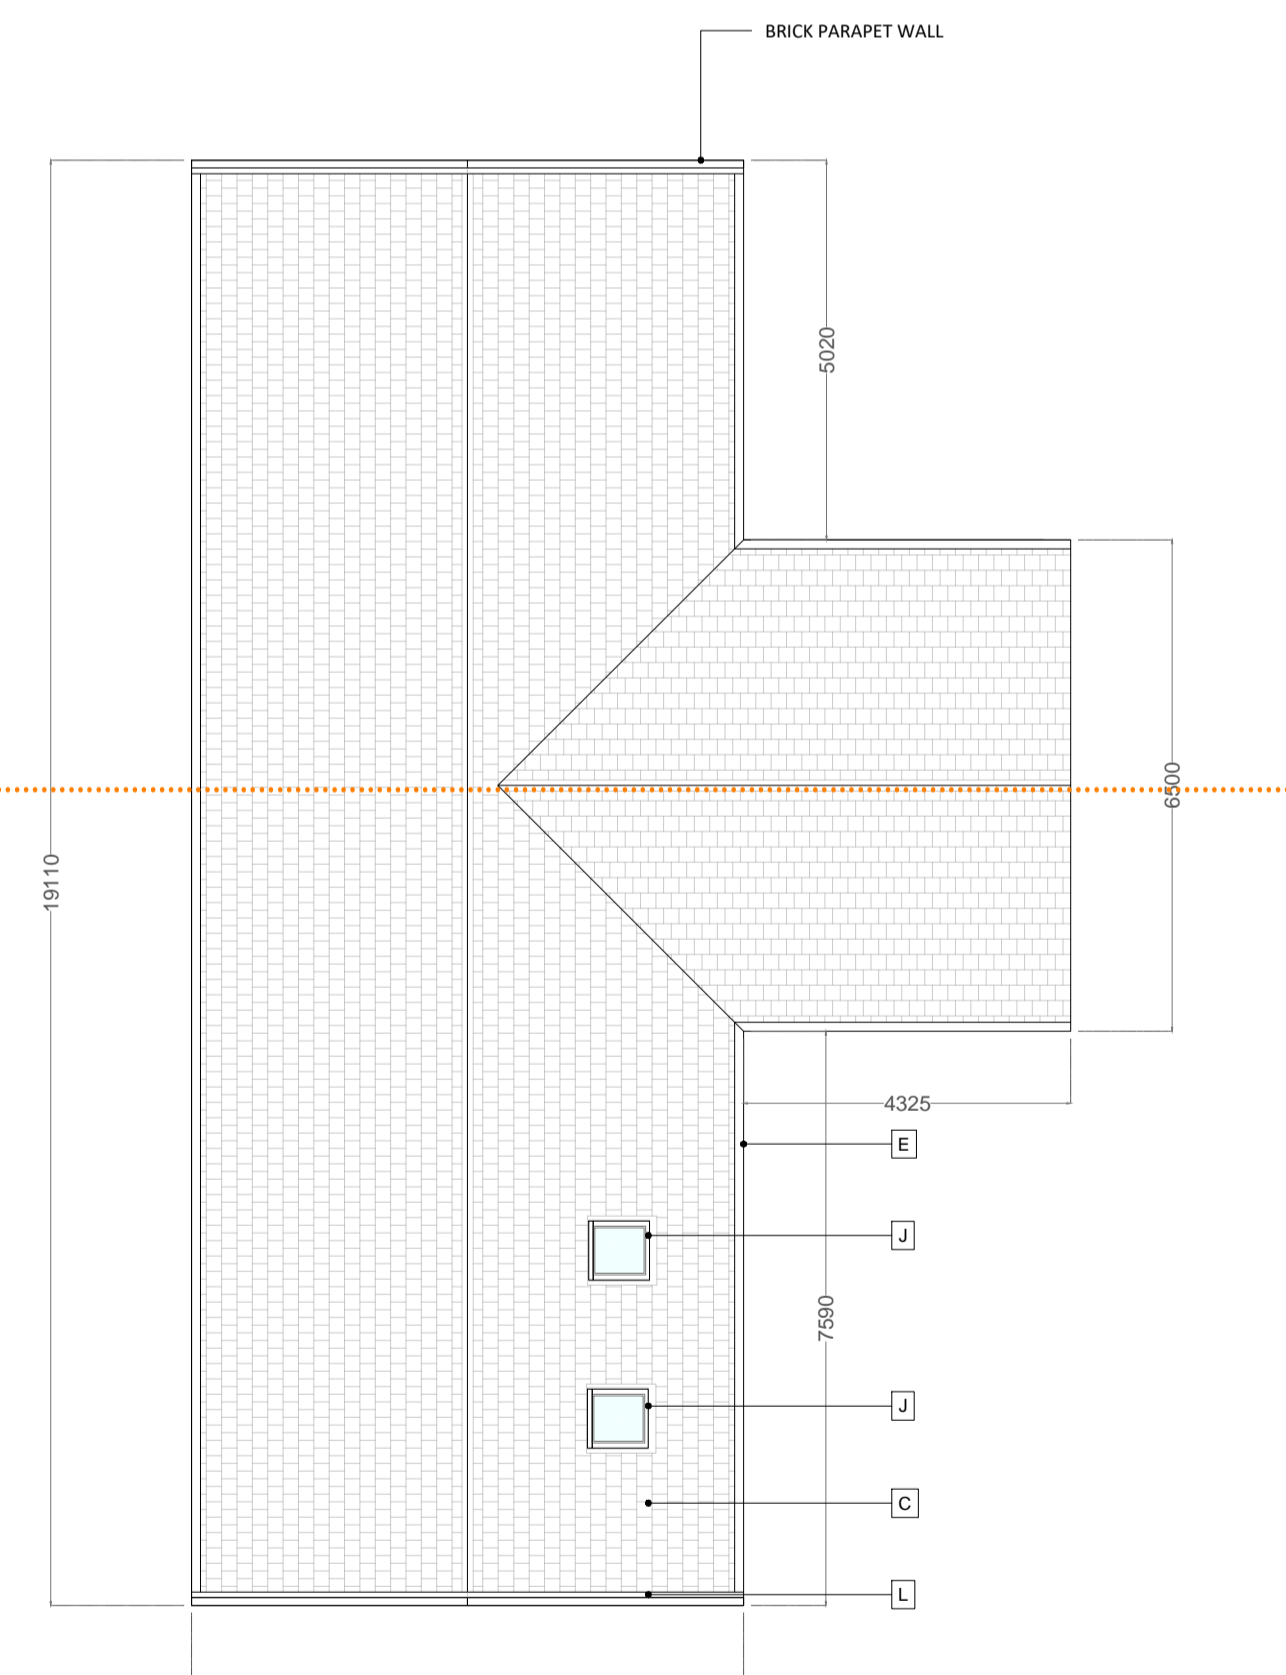

ROOF PLAN

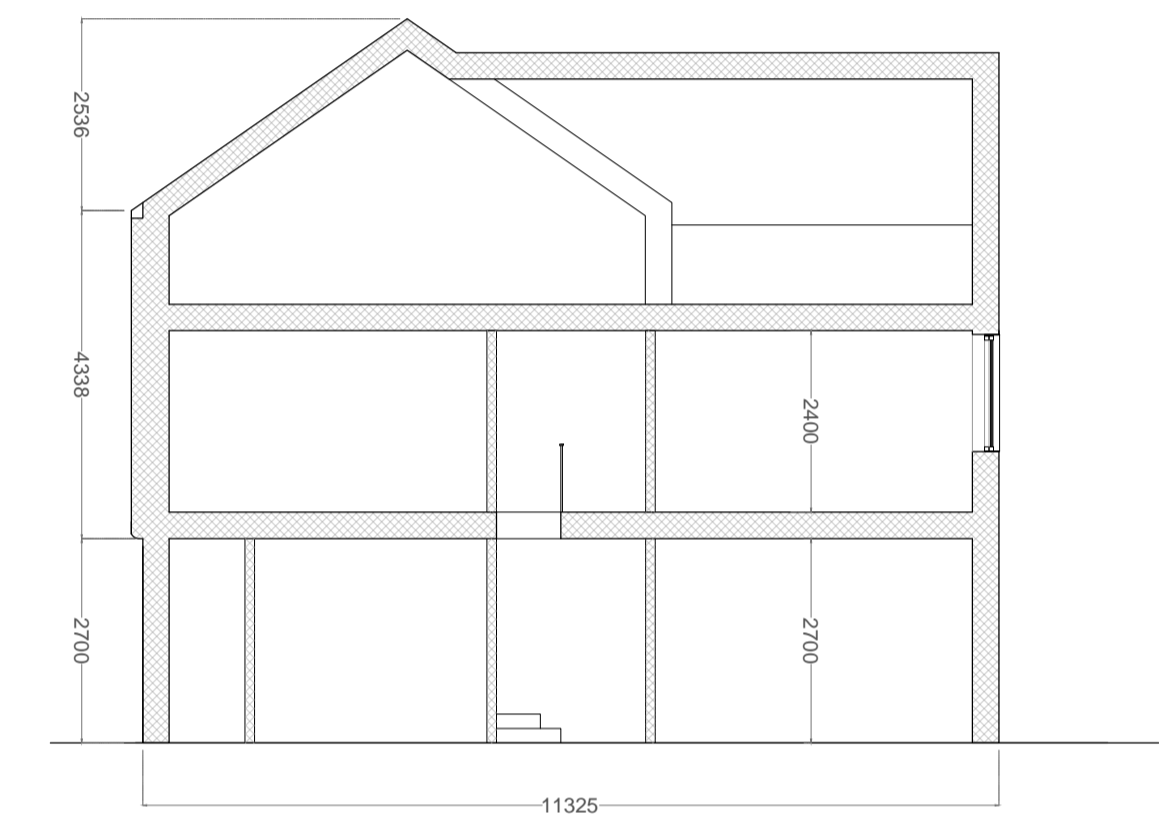

TYPICAL SECTION

MATERIALS

- A CLAY TILE HUNG FACADE
- B FAIRFACE BRICK - TYPE TBC
- C CLAY PLAIN TILE PITCHED ROOF
- D INSULATED TIMBER SWING DOOR
- E POWDER COATED METAL RAINWATER GOODS
- F DOUBLE GLAZED CASEMENT WINDOWS, FIXED WINDOWS & SWING DOORS IN PPC THERMALLY BROKEN ALUMINIUM / TIMBER FRAMES - COLOUR TBC
- G DOUBLE GLAZED WINDOWS AS ABOVE, SET IN PPC METAL WINDOW REVEALS WITHIN CLAY HUNG FACADE
- H DOUBLE GLAZED SLIDING DOORS IN PPC THERMALLY BROKEN ALUMINIUM / TIMBER FRAMES - COLOUR TBC
- J LOW PROFILE ROOFLIGHT
- K FIXED FRAMELESS GLAZING
- L SHADOW GAP BETWEEN GABLE END AND TILED FINISHES
- M HERRINGBONE BRICKWORK
- N BALCONY WITH BALUSTRADE MIN. 1100mm FROM FFL
- P TIMBER BOARDED BIN STORE WITH LIVING GREEN ROOF

HOUSE TYPE A (4 BED) - PLOT 1




ISSUE REGISTER		
DATE	ISSUE	DESCRIPTION
24.08.22	-	PLANNING


THIS DRAWING IS FOR PLANNING PURPOSES ONLY




PROJECT ADDRESS:	LAND TO THE REAR OF WILLOWMERE, RICKINGHALL
CLIENT:	NAP ANGLIA LTD
DRAWING TITLE:	PROPOSED HOUSE TYPE A - PLOT 1
PURPOSE:	PLANNING
DRAWING NO.:	P303_GA_0.01
ISSUE NO.:	-
SCALE:	1:100 @ A1

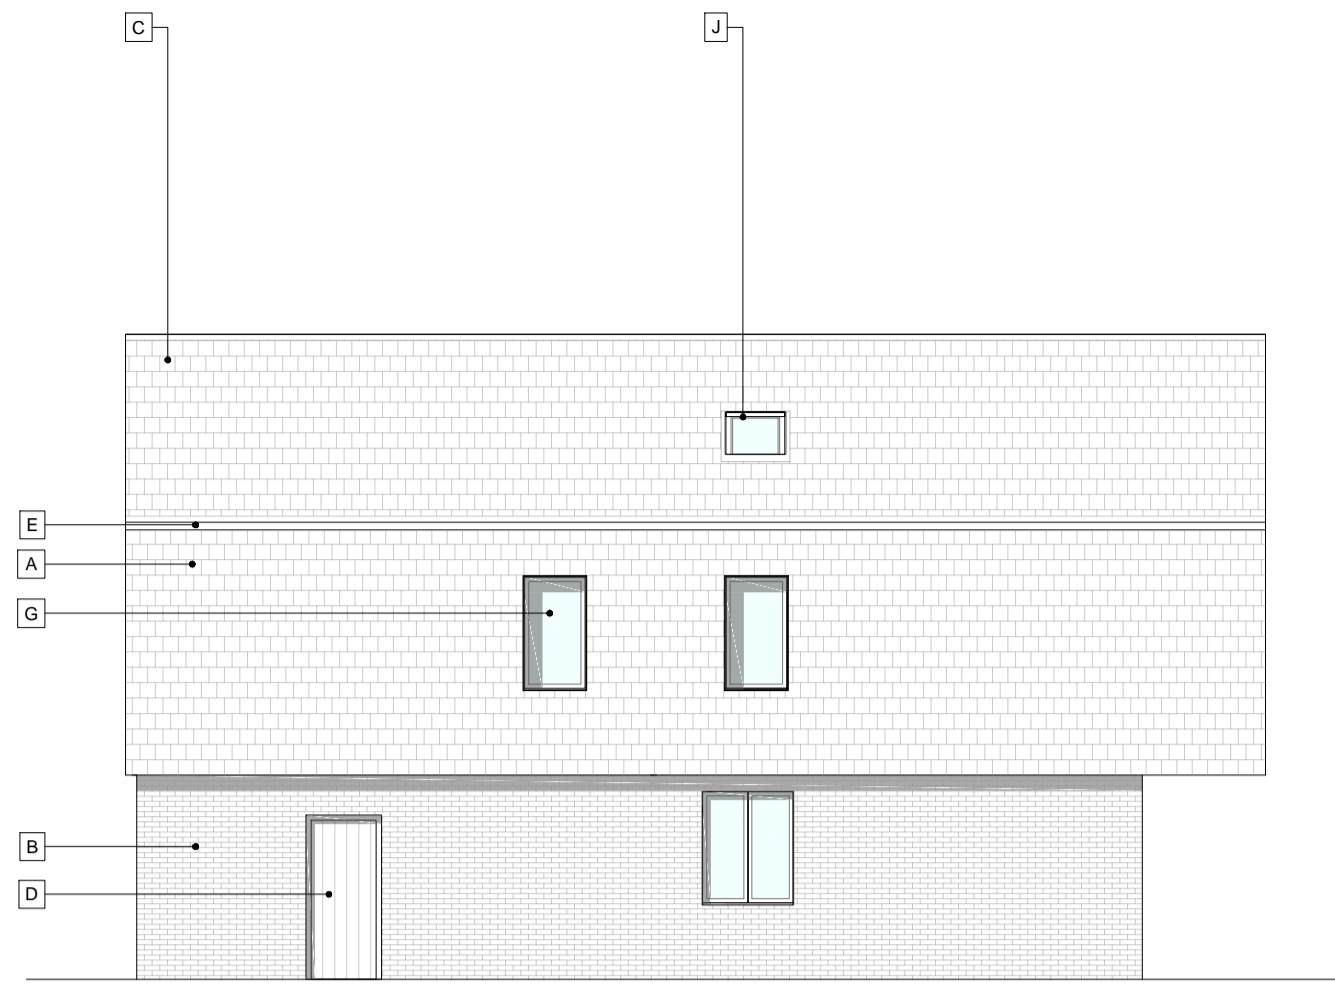


NORTH ELEVATION

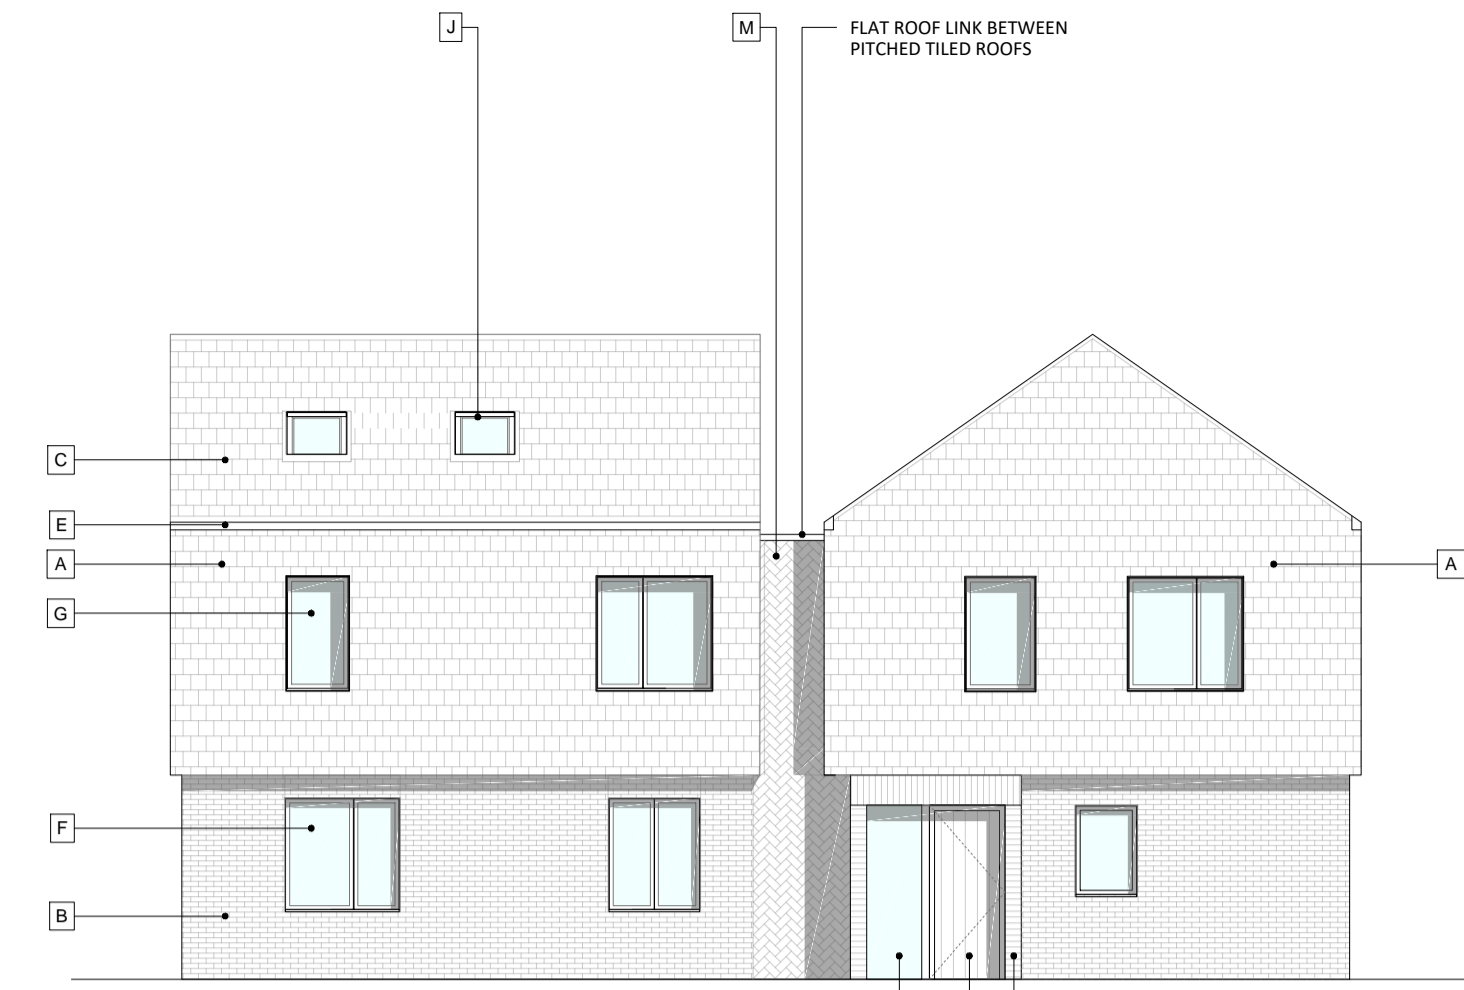


EAST ELEVATION

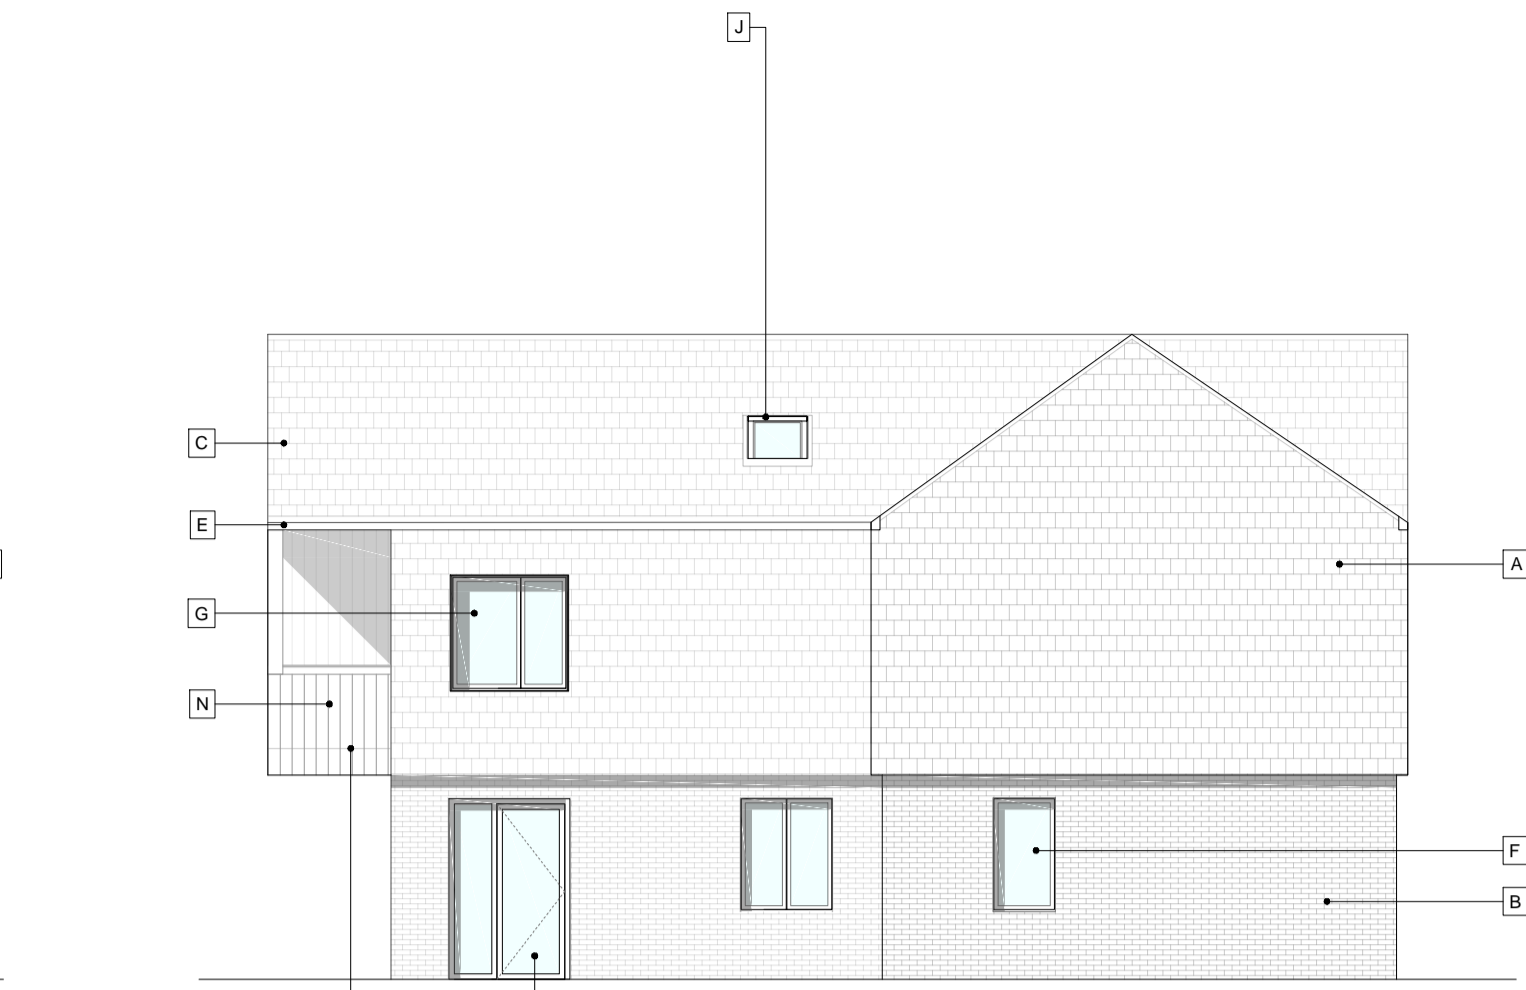


SOUTH ELEVATION

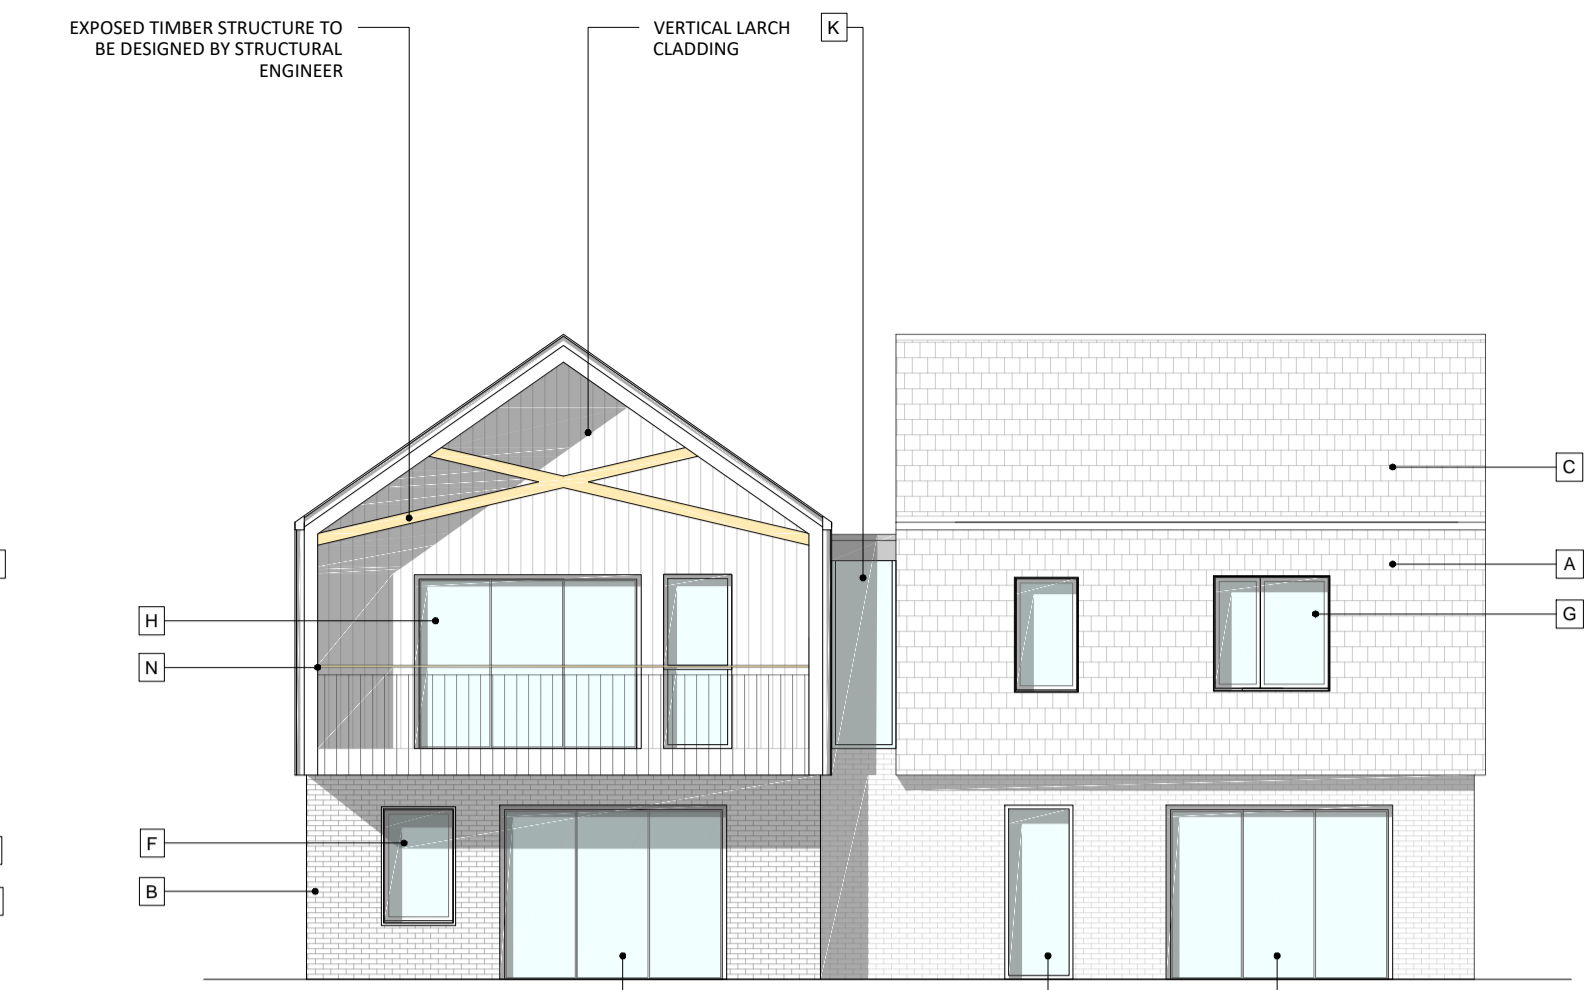


WEST ELEVATION

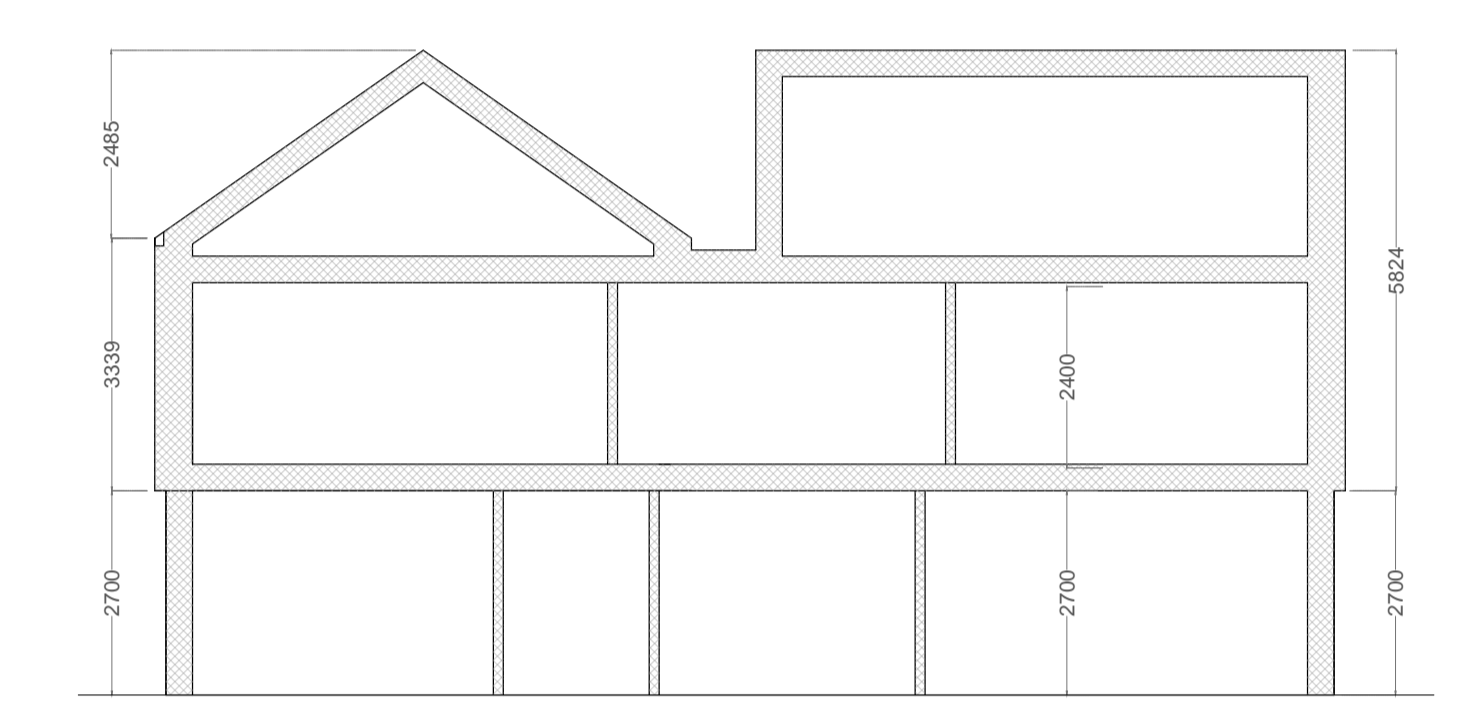


TYPICAL SECTION

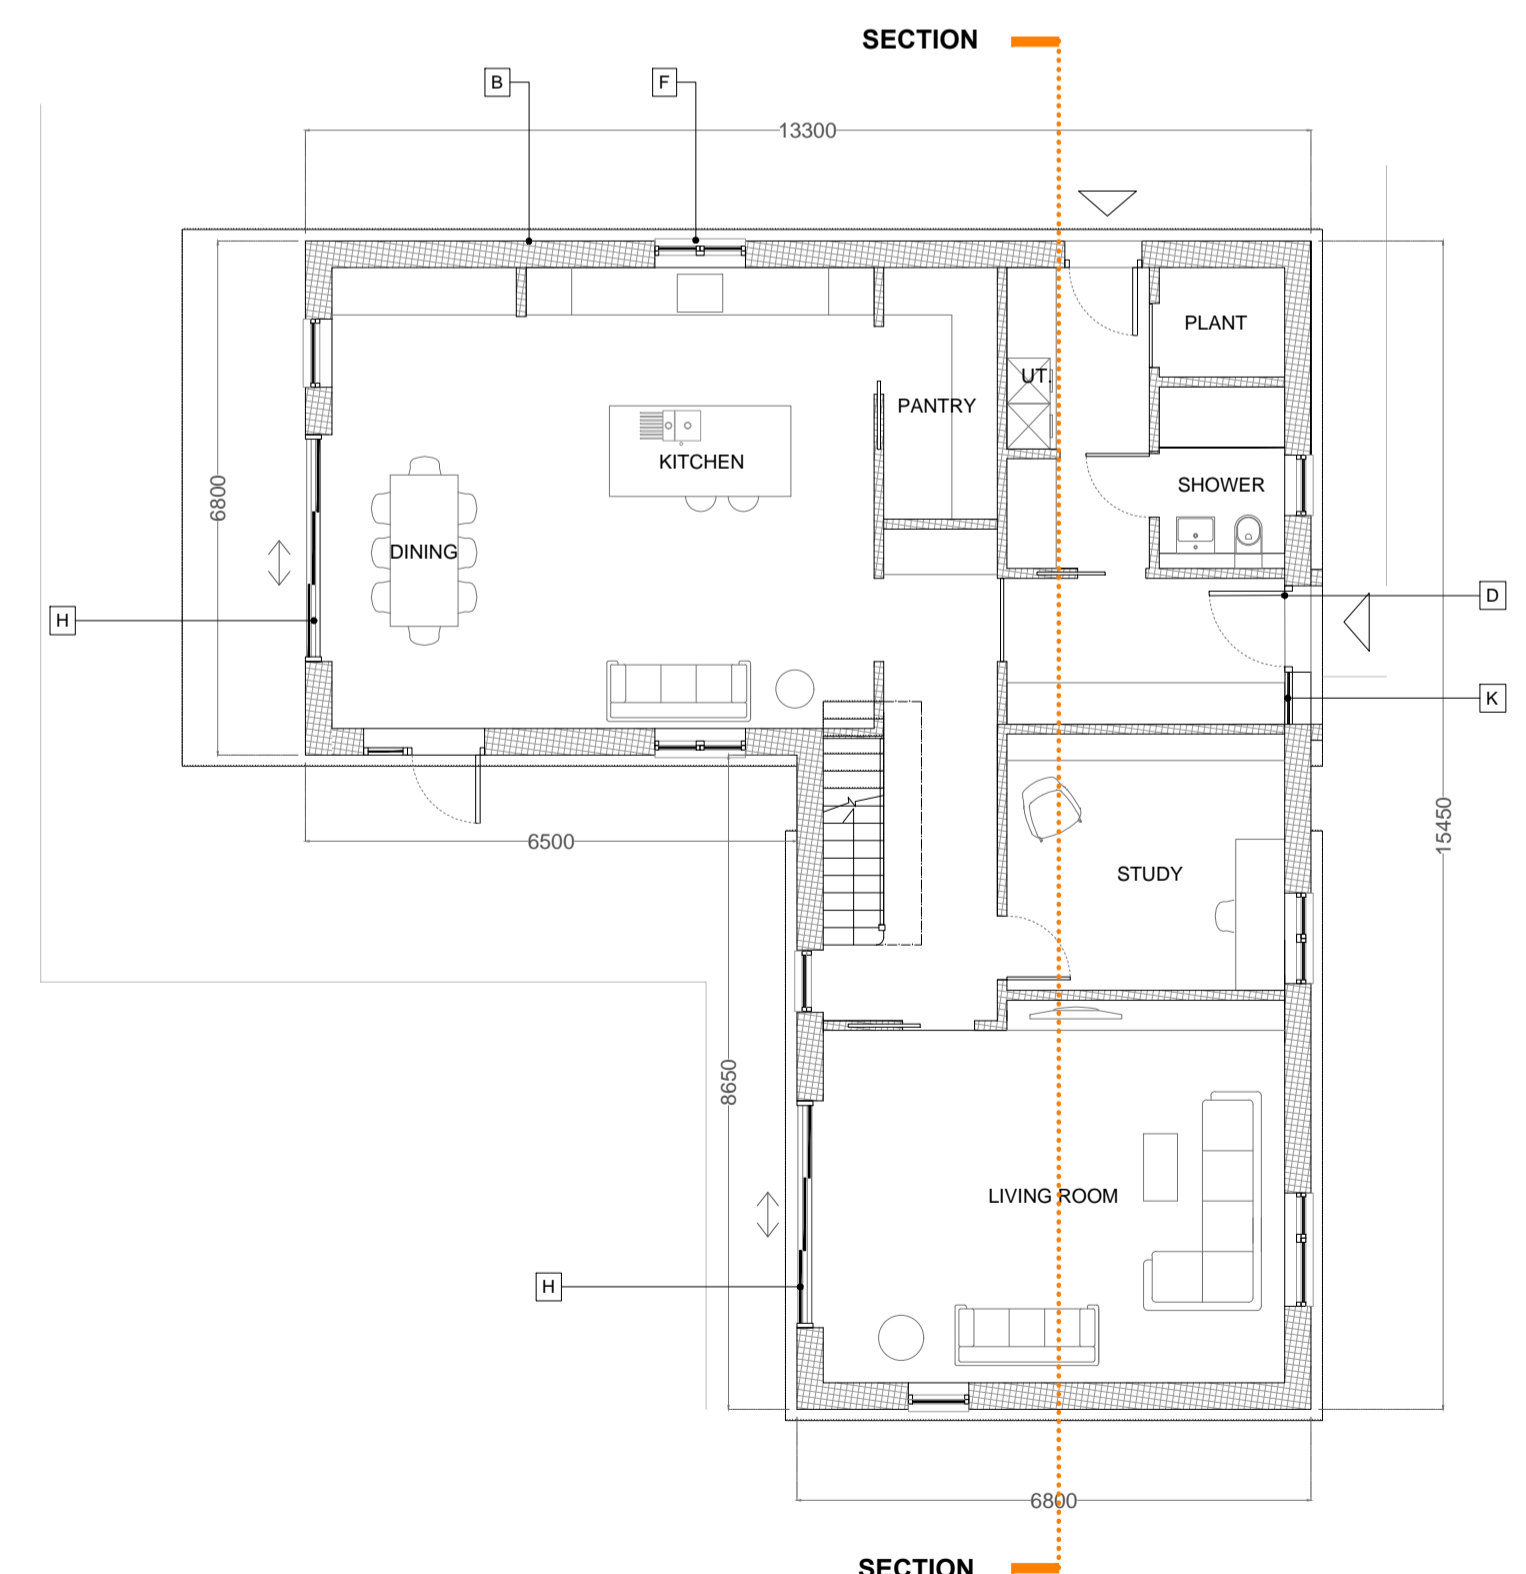

GROUND FLOOR PLAN

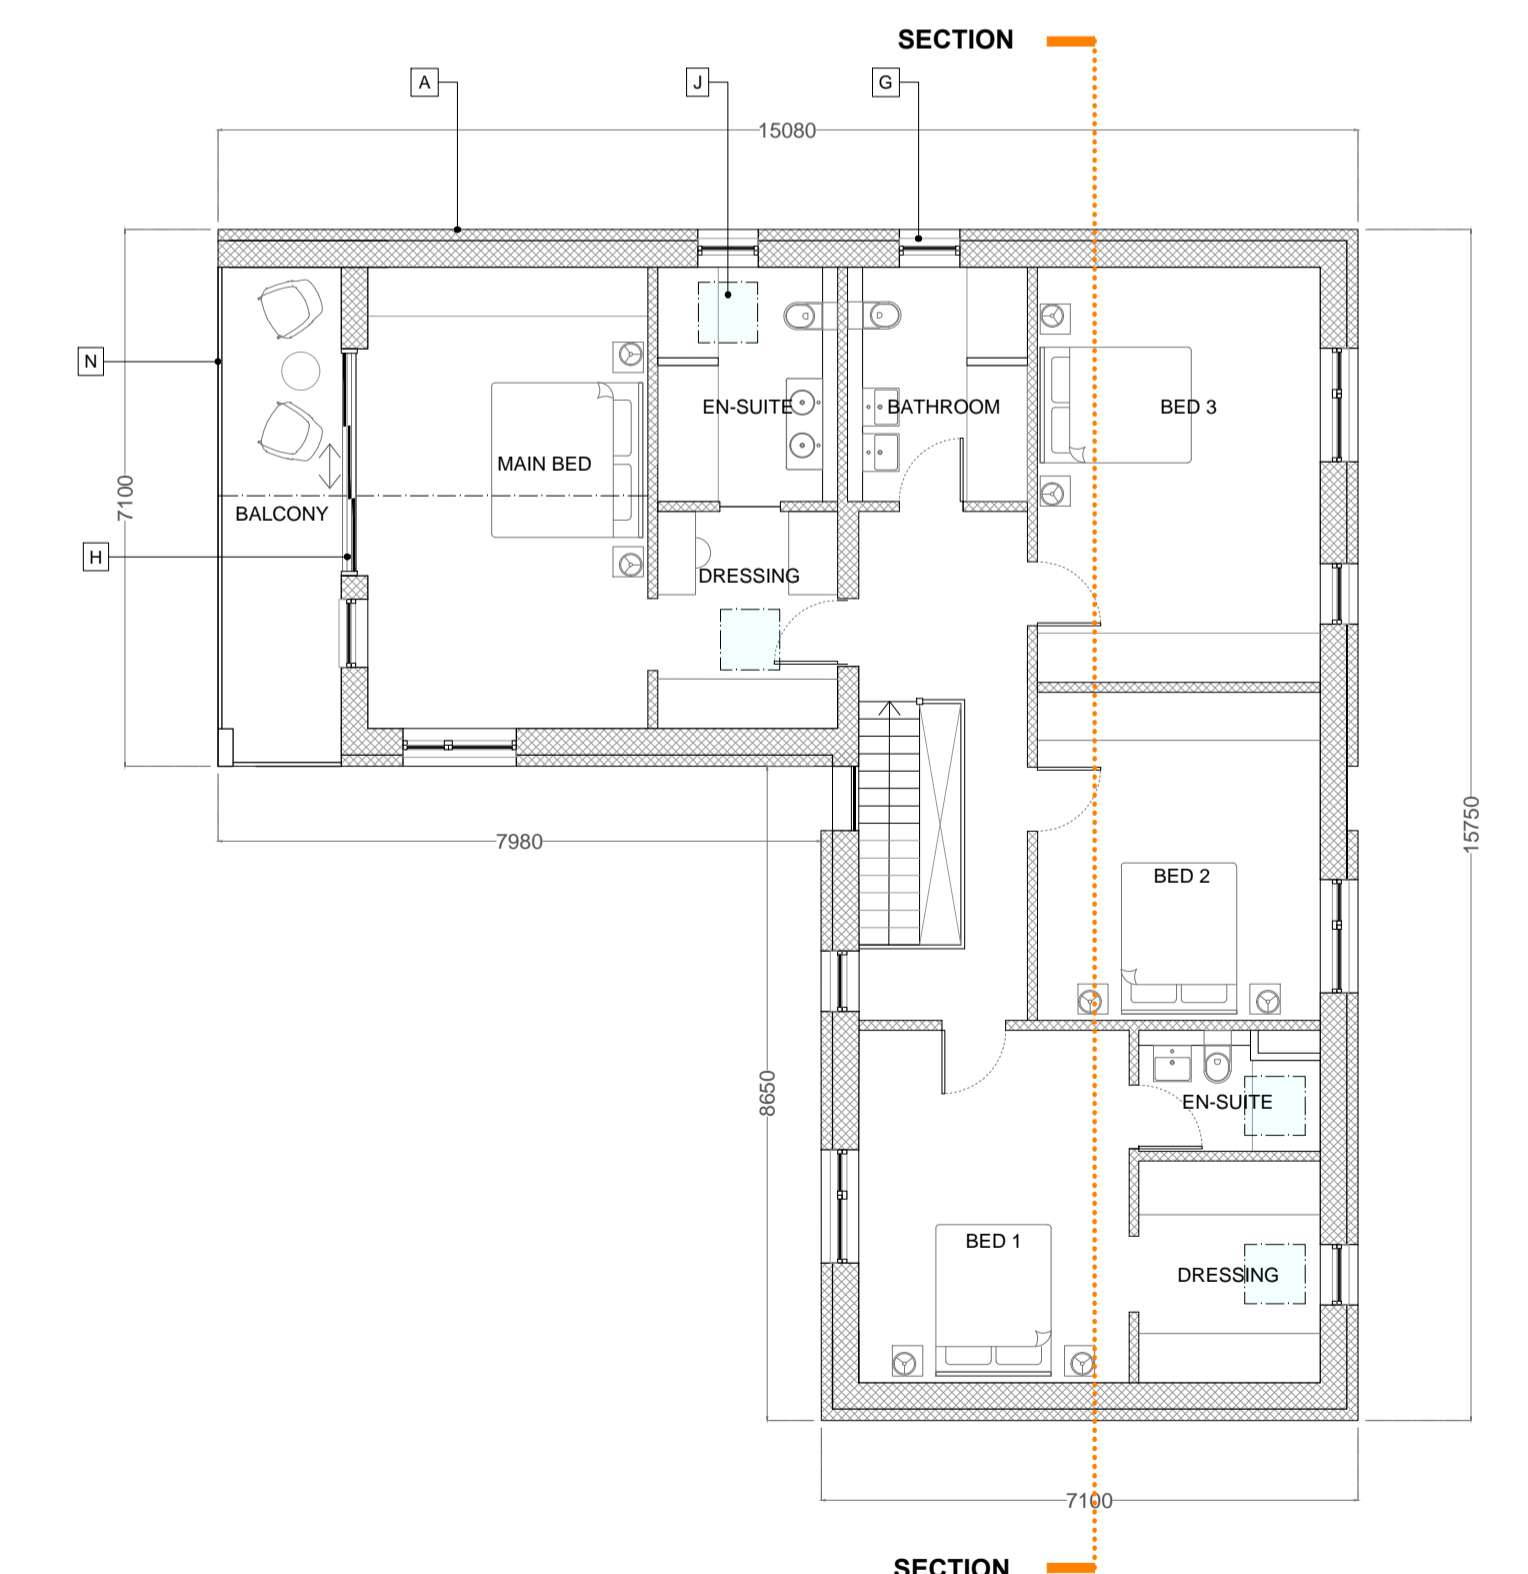

FIRST FLOOR PLAN

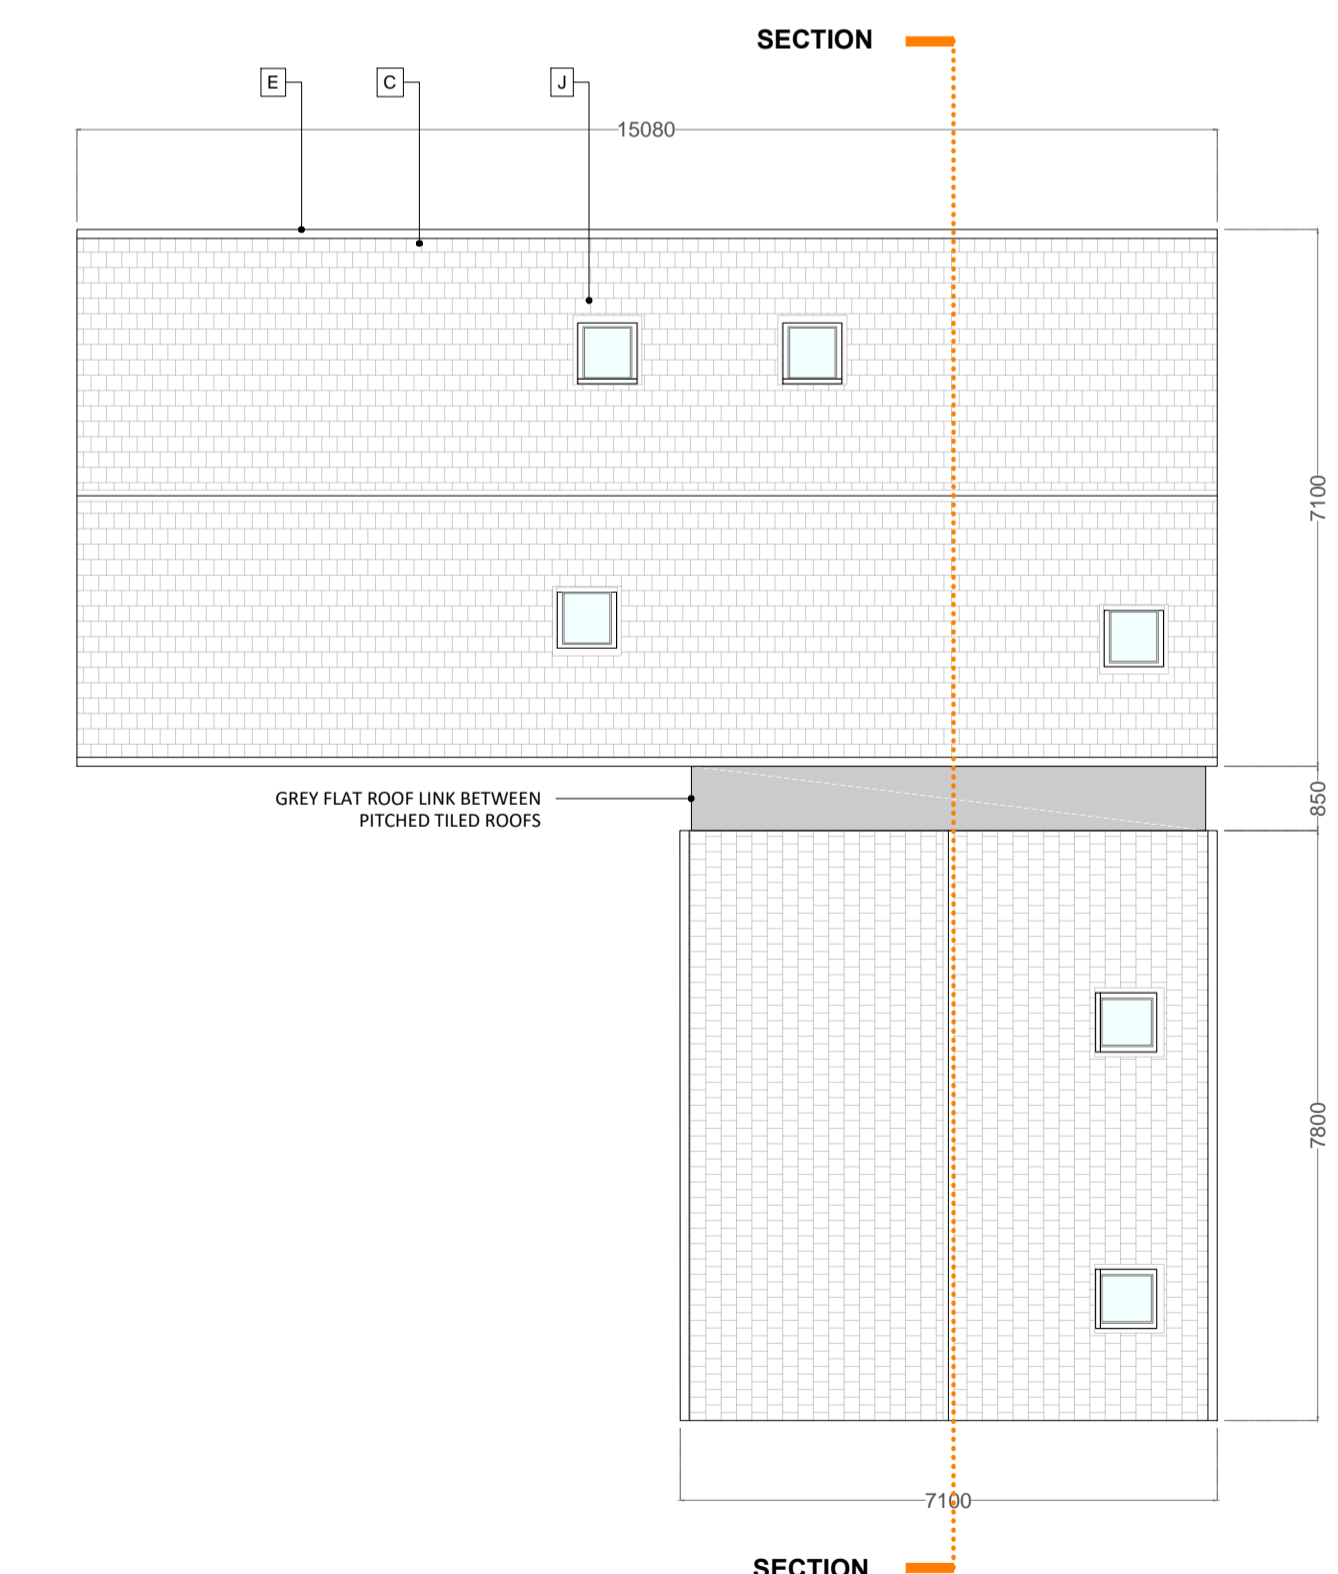

ROOF PLAN

MATERIALS	
A	CLAY TILE HUNG FACADE
B	FAIRFACE BRICK - TYPE TBC
C	CLAY PLAIN TILE PITCHED ROOF
D	INSULATED TIMBER SWING DOOR
E	POWDER COATED METAL RAINWATER GOODS
F	DOUBLE GLAZED CASEMENT WINDOWS, FIXED WINDOWS & SWING DOORS IN PPC THERMALLY BROKEN ALUMINIUM / TIMBER FRAMES - COLOUR TBC
G	DOUBLE GLAZED WINDOWS AS ABOVE, SET IN PPC METAL WINDOW REVEALS WITHIN CLAY HUNG FACADE
H	DOUBLE GLAZED SLIDING DOORS IN PPC THERMALLY BROKEN ALUMINIUM / TIMBER FRAMES - COLOUR TBC
J	LOW PROFILE ROOFLIGHT
K	FIXED FRAMELESS GLAZING
L	SHADOW GAP BETWEEN GABLE END AND TILED FINISHES
M	HERRINGBONE BRICKWORK
N	BALCONY WITH BALUSTRADE MIN. 1100mm FROM FFL
P	TIMBER BOARDED BIN STORE WITH LIVING GREEN ROOF

HOUSE TYPE B (4 BED) - PLOT 2

SCALE BAR 1:100 @ A1

ISSUE REGISTER		
DATE	ISSUE	DESCRIPTION
24.08.22	-	PLANNING


THIS DRAWING IS FOR PLANNING PURPOSES ONLY




PROJECT ADDRESS:	LAND TO THE REAR OF WILLOWMERE, RICKINGHALL
CLIENT:	NAP ANGLIA LTD
DRAWING TITLE:	PROPOSED HOUSE TYPE B - PLOT 2
PURPOSE:	PLANNING
DRAWING NO.:	P303_GA_0.02
ISSUE NO.:	-
SCALE:	1:100 @ A1




NORTH ELEVATION

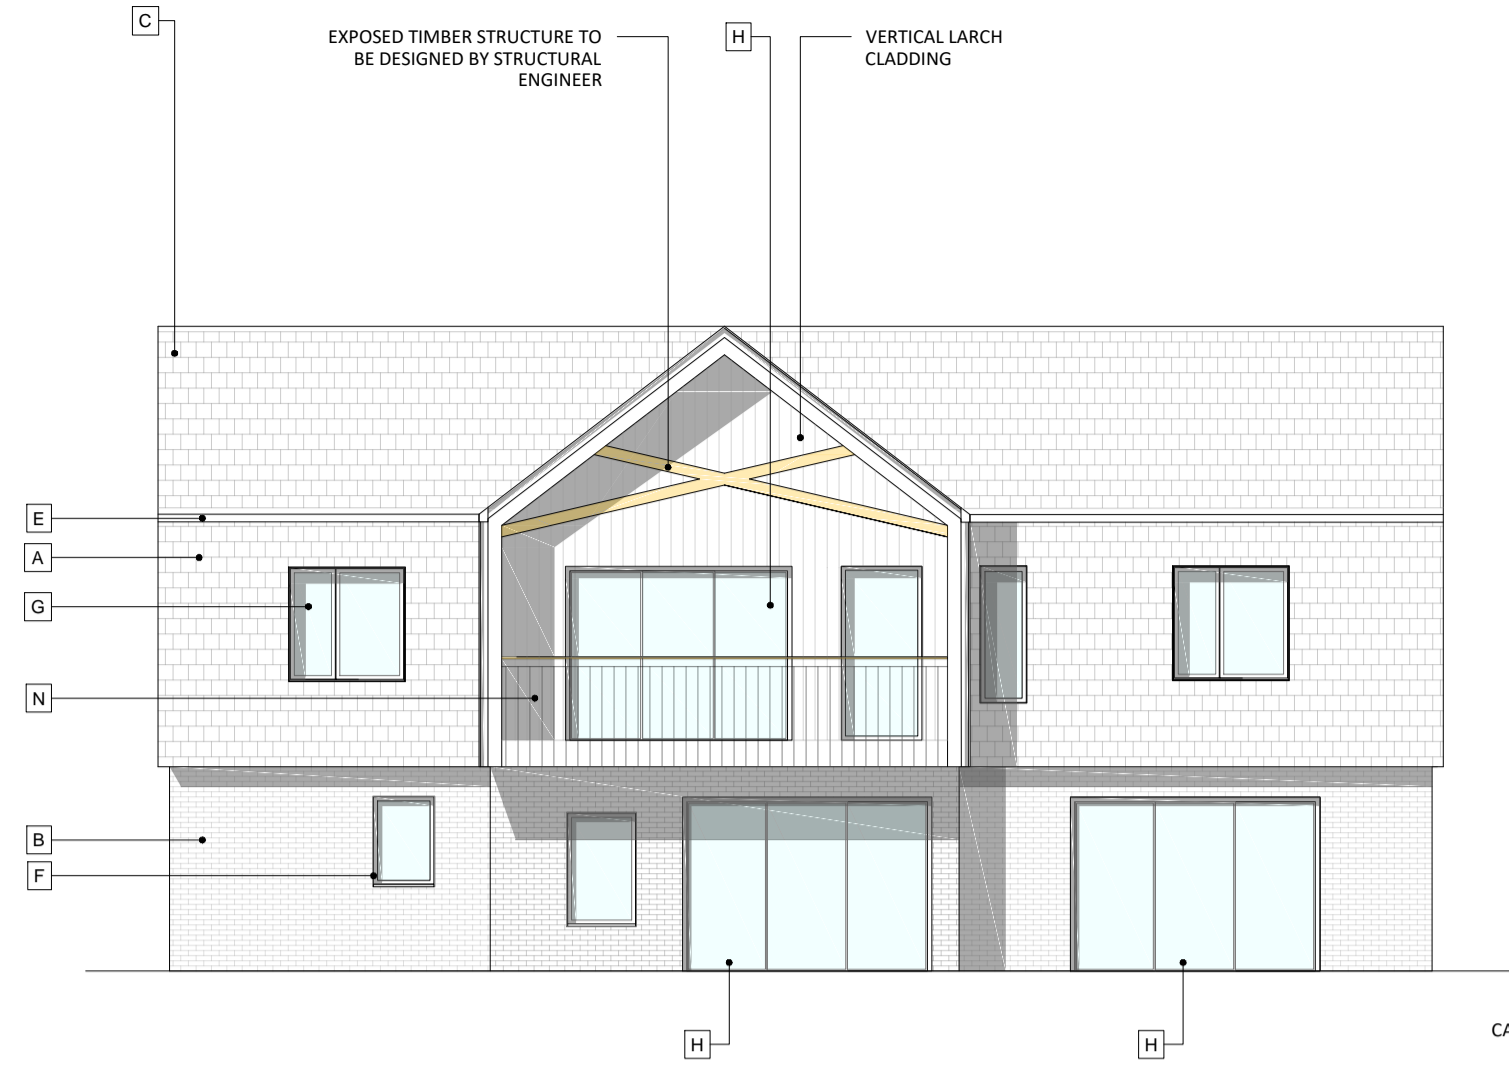


SOUTH ELEVATION

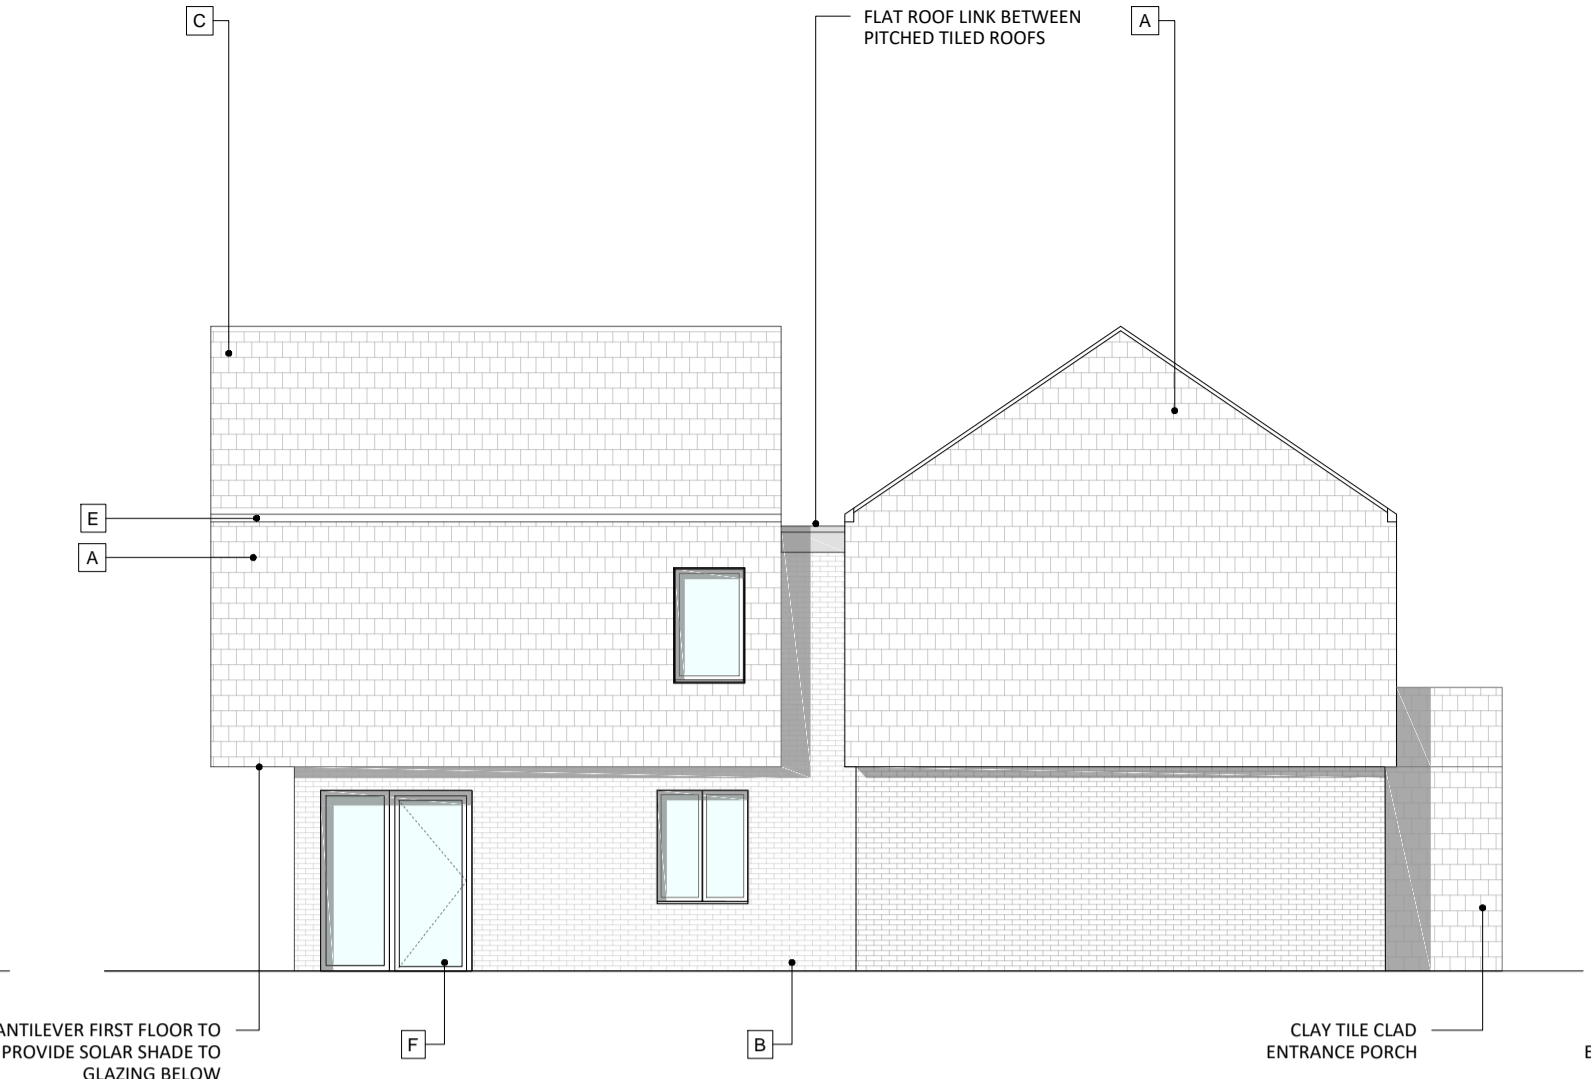


EAST ELEVATION

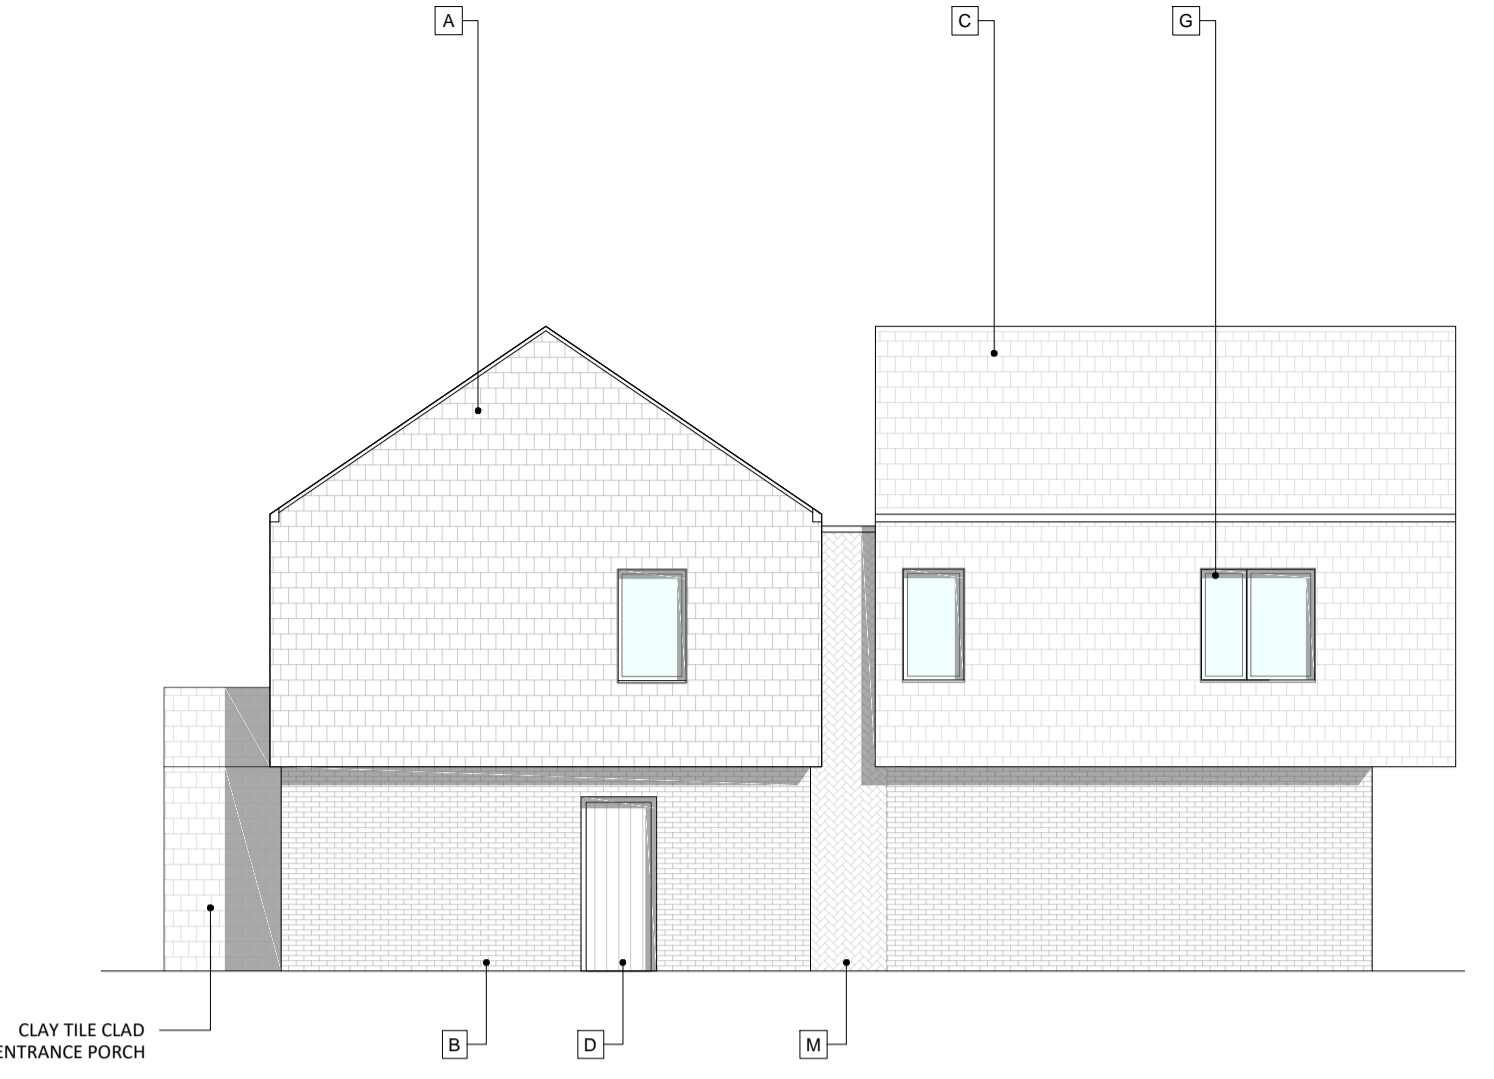


WEST ELEVATION

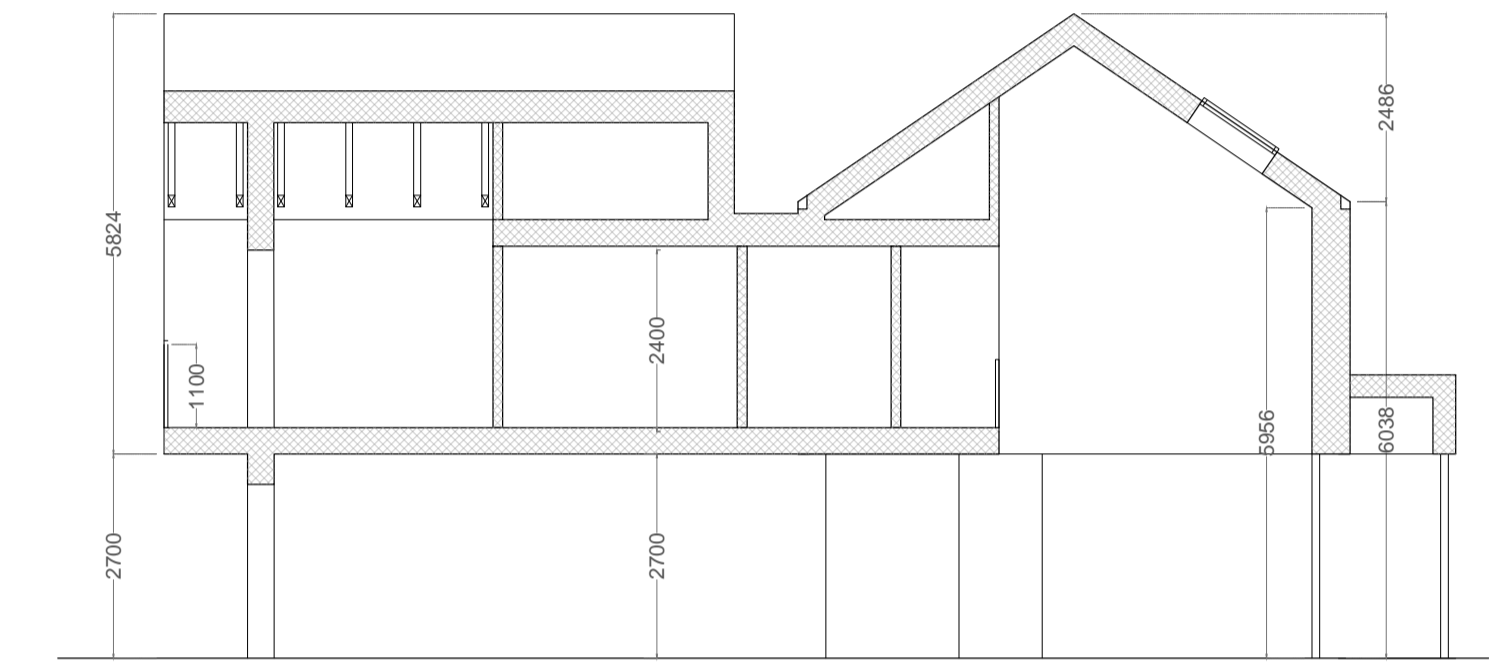


TYPICAL SECTION

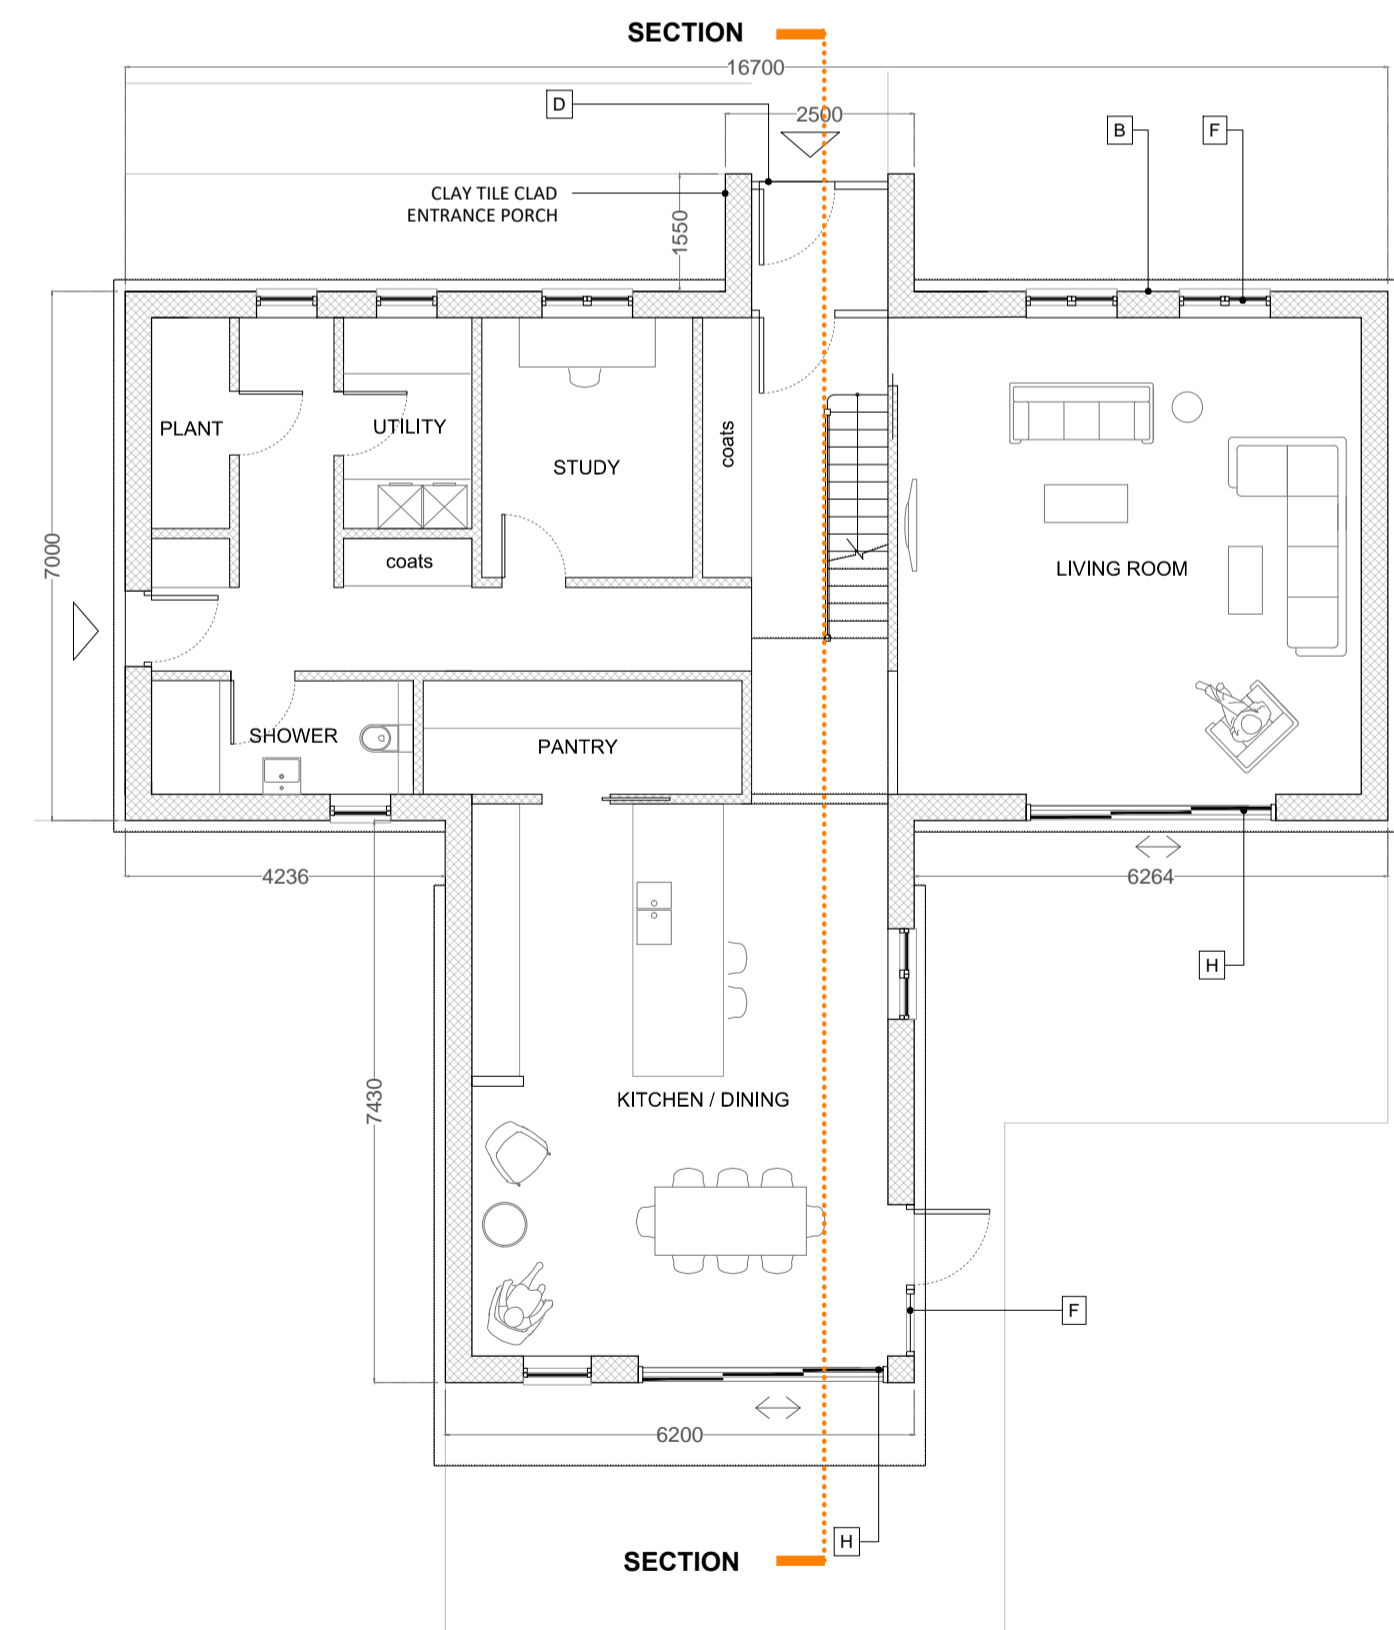

GROUND FLOOR PLAN

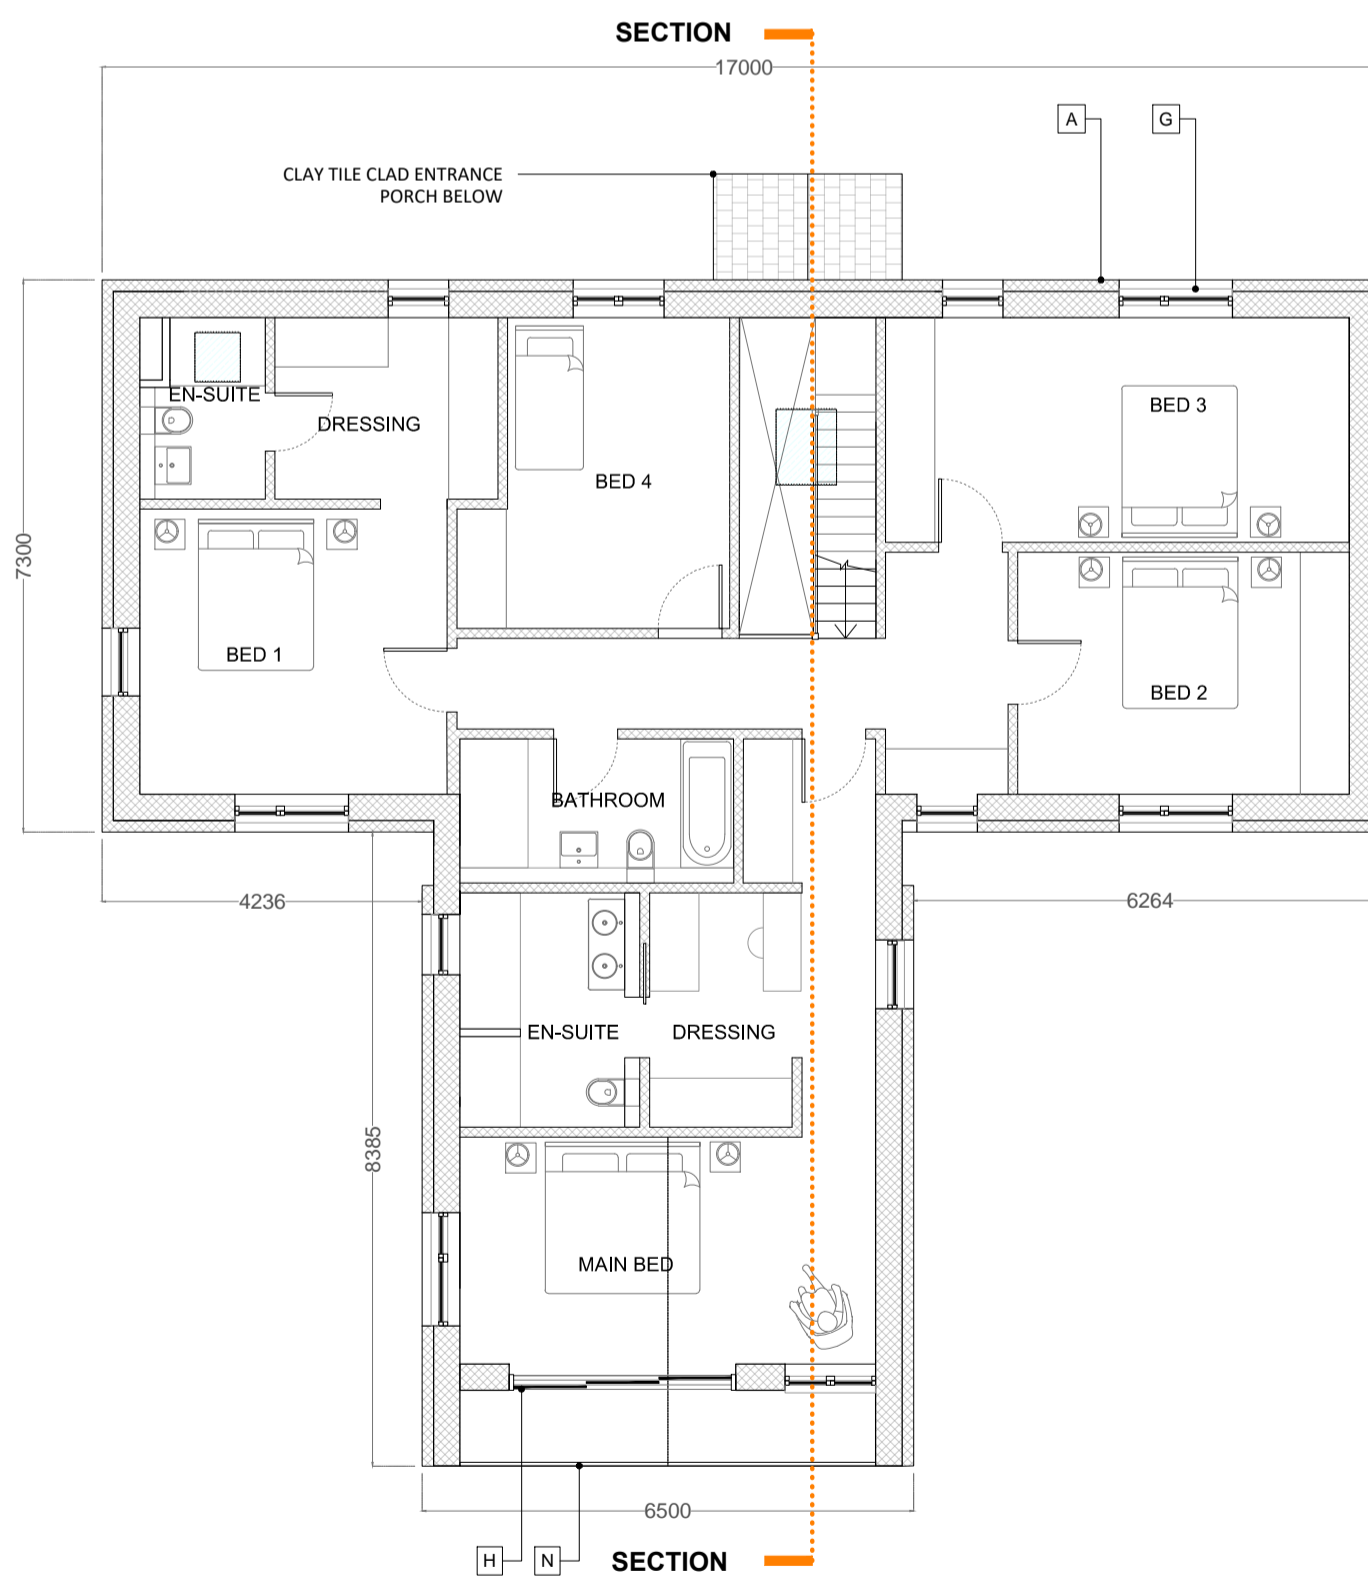


FIRST FLOOR PLAN

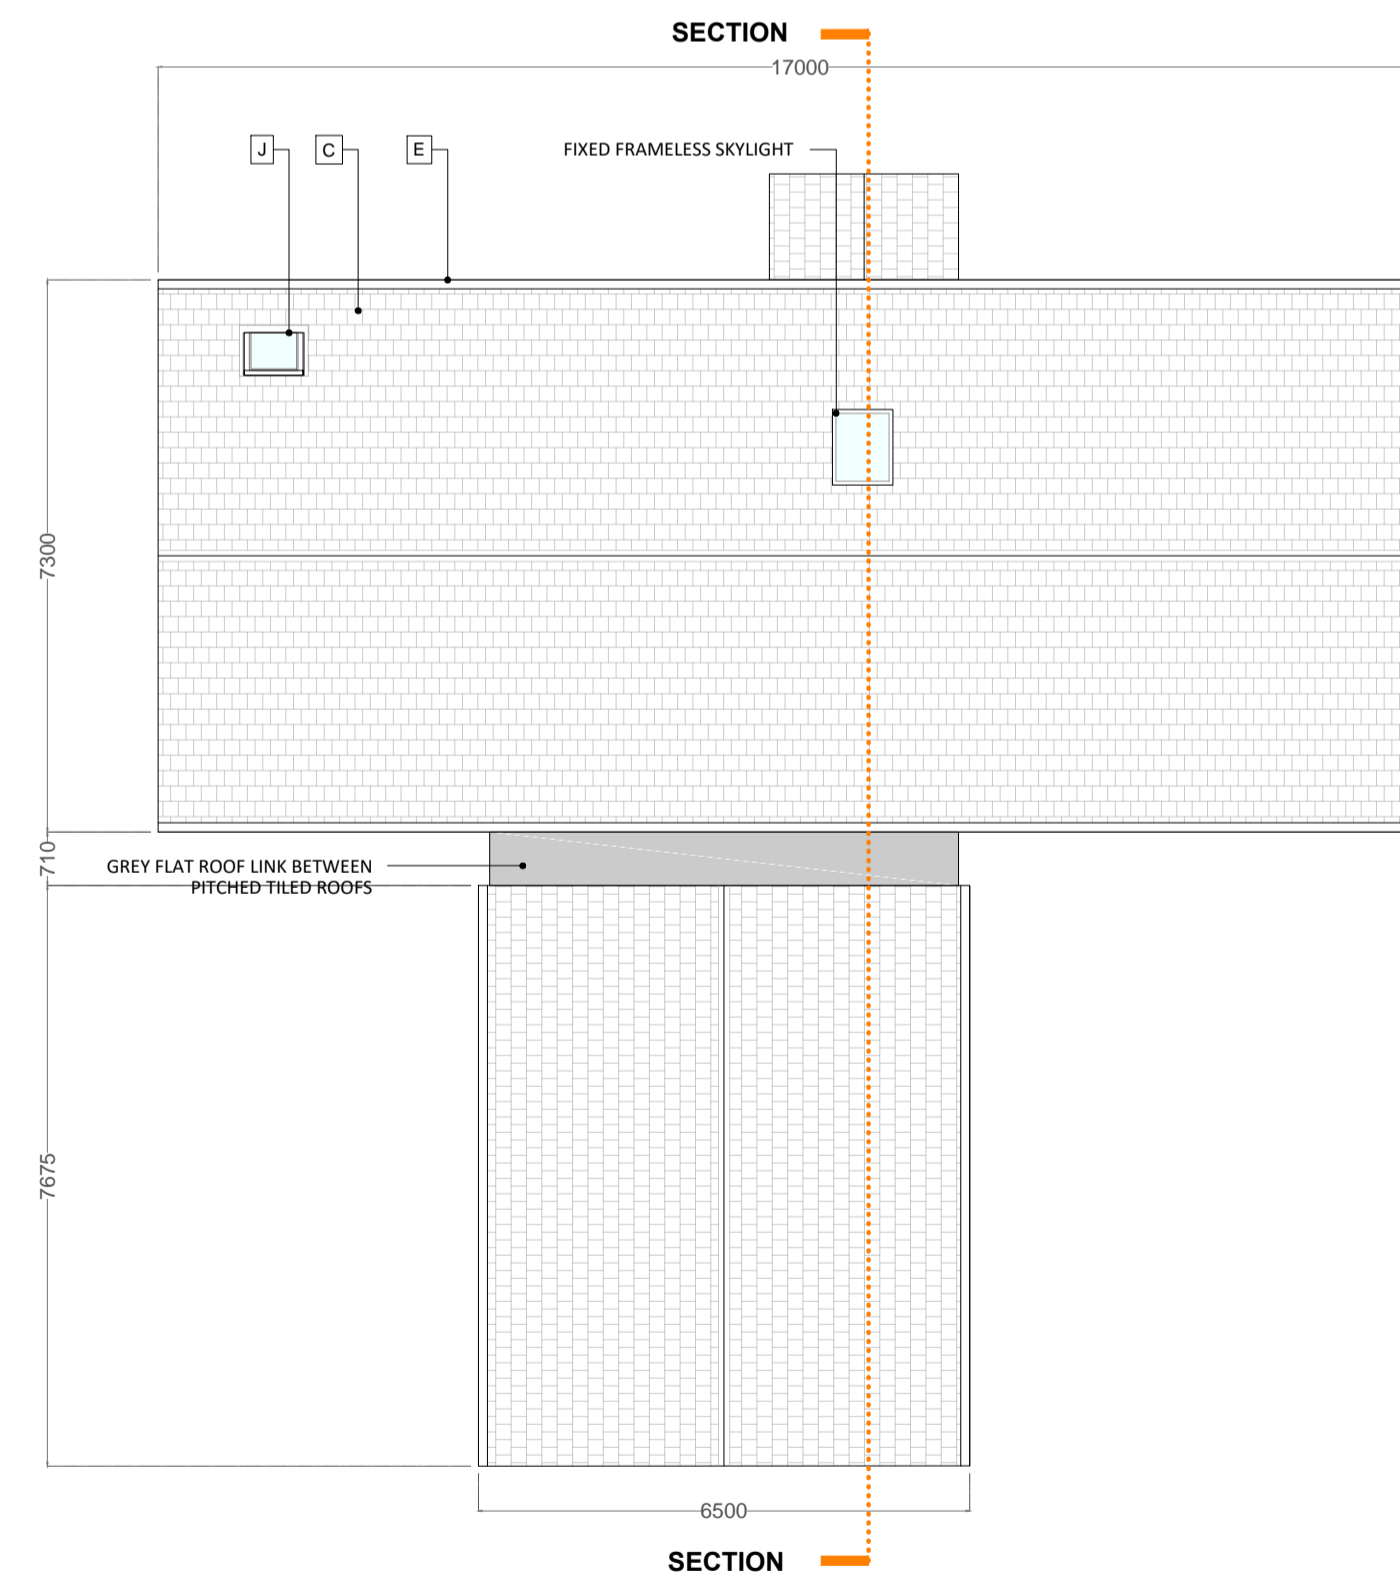

ROOF PLAN

MATERIALS	
A	CLAY TILE HUNG FACADE
B	FAIRFACE BRICK - TYPE TBC
C	CLAY PLAIN TILE PITCHED ROOF
D	INSULATED TIMBER SWING DOOR
E	POWDER COATED METAL RAINWATER GOODS
F	DOUBLE GLAZED CASEMENT WINDOWS, FIXED WINDOWS & SWING DOORS IN PPC THERMALLY BROKEN ALUMINIUM / TIMBER FRAMES - COLOUR TBC
G	DOUBLE GLAZED WINDOWS AS ABOVE, SET IN PPC METAL WINDOW REVEALS WITHIN CLAY HUNG FACADE
H	DOUBLE GLAZED SLIDING DOORS IN PPC THERMALLY BROKEN ALUMINIUM / TIMBER FRAMES - COLOUR TBC
J	LOW PROFILE ROOFLIGHT
K	FIXED FRAMELESS GLAZING
L	SHADOW GAP BETWEEN GABLE END AND TILED FINISHES
M	HERRINGBONE BRICKWORK
N	BALCONY WITH BALUSTRADE MIN. 1100mm FROM FFL
P	TIMBER BOARDED BIN STORE WITH LIVING GREEN ROOF

HOUSE TYPE C (5 BED) - PLOT 3

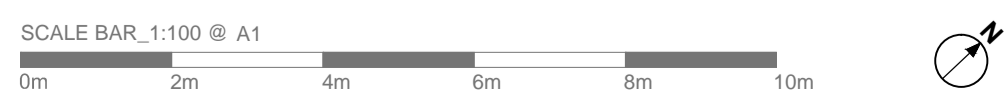


ISSUE REGISTER		
DATE	ISSUE	DESCRIPTION
24.08.22	-	PLANNING


THIS DRAWING IS FOR PLANNING PURPOSES ONLY




PROJECT ADDRESS:	LAND TO THE REAR OF WILLOWMERE, RICKINGHALL
CLIENT:	NAP ANGLIA LTD
DRAWING TITLE:	PROPOSED HOUSE TYPE C - PLOT 3
PURPOSE:	PLANNING
DRAWING NO.:	P303_GA_0.03
ISSUE NO.:	-
SCALE:	1:100 @ A1

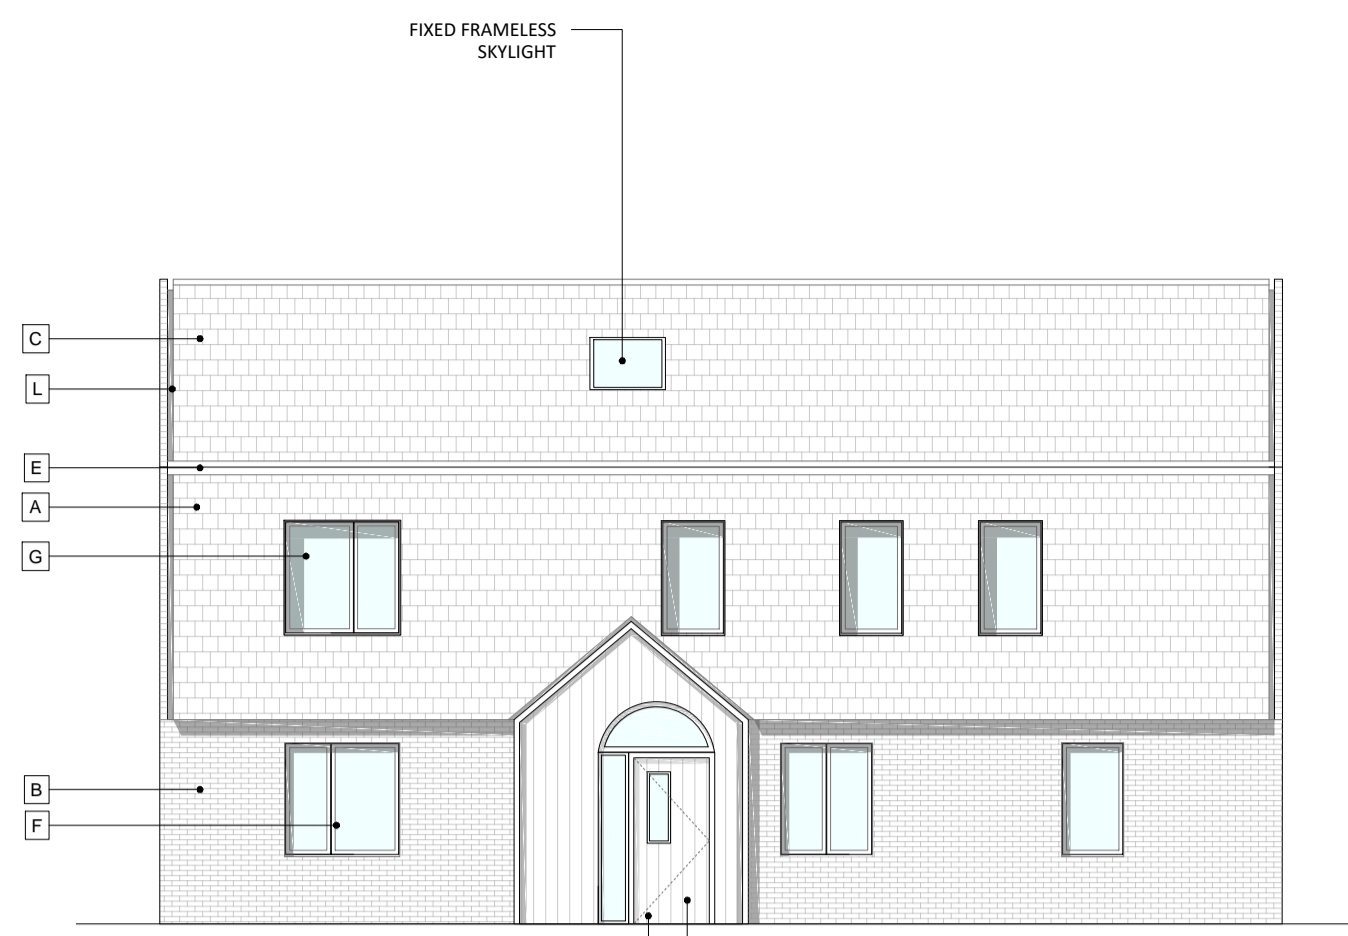


NORTH ELEVATION

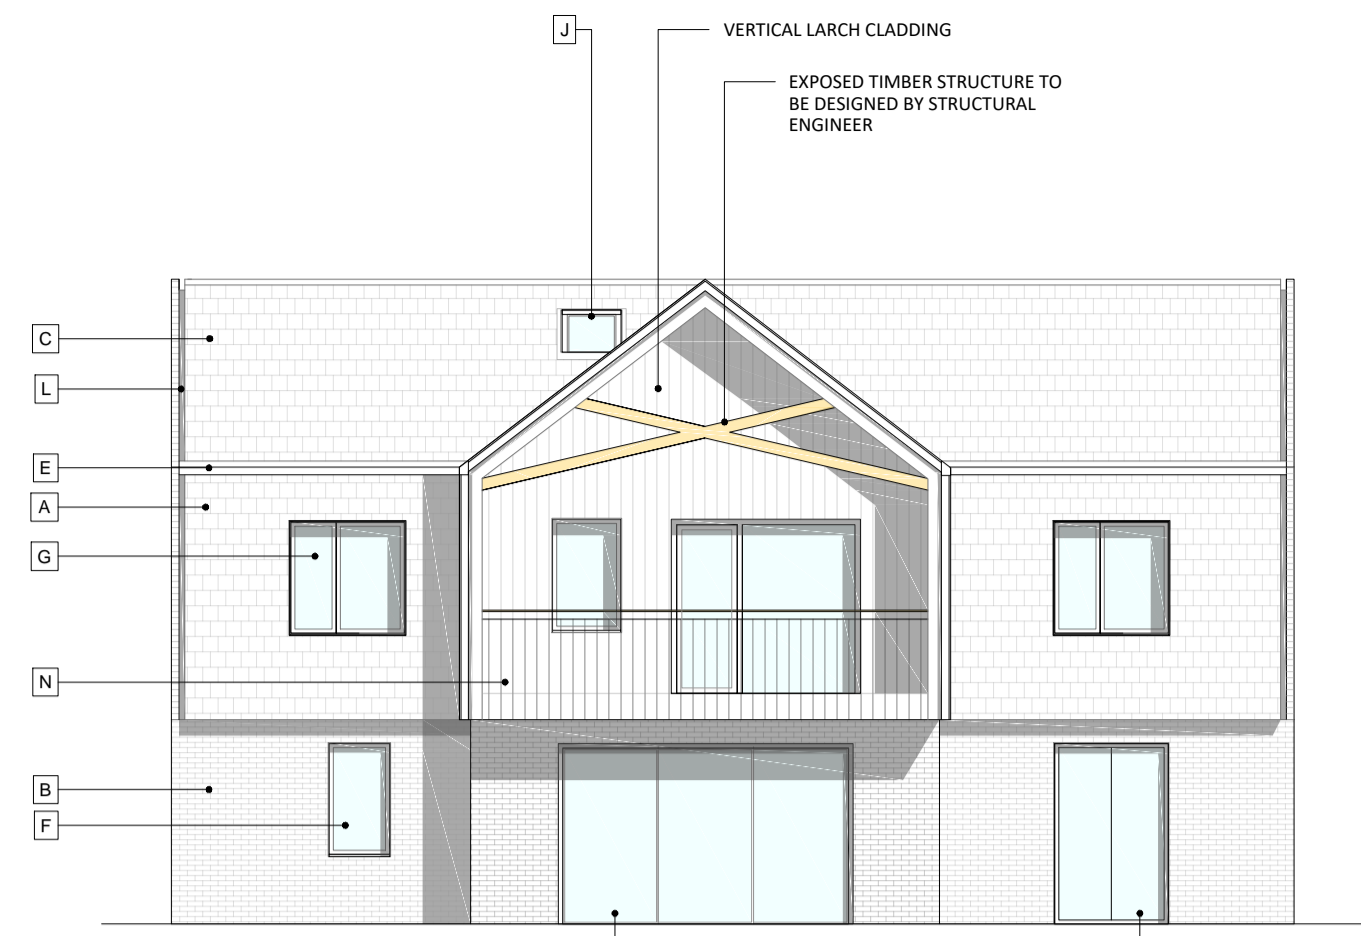


SOUTH ELEVATION

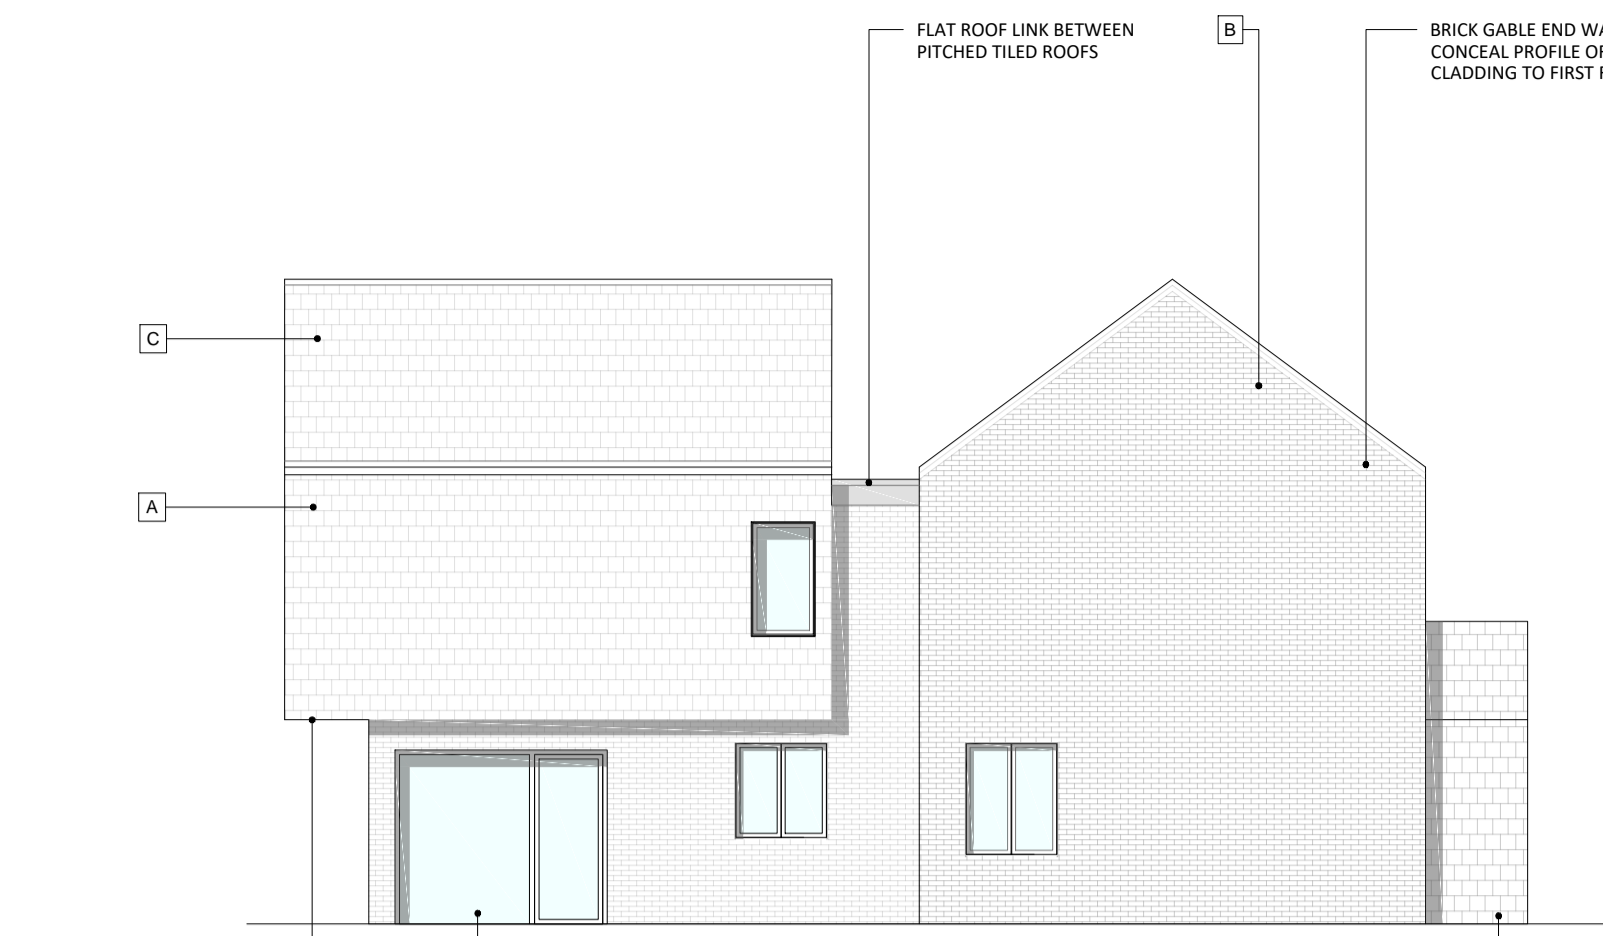


EAST ELEVATION

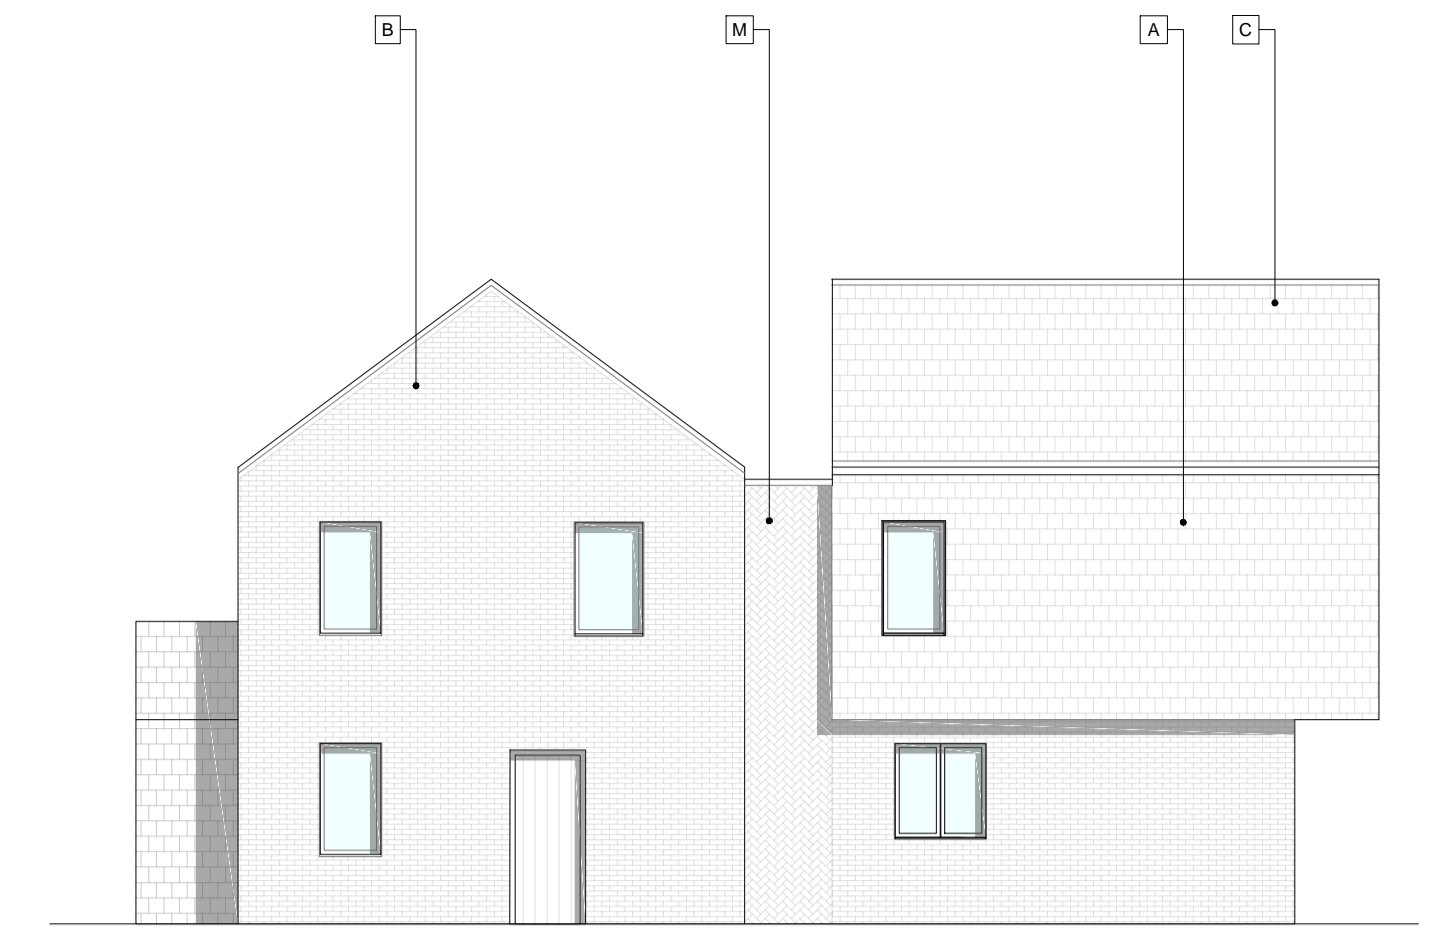


WEST ELEVATION

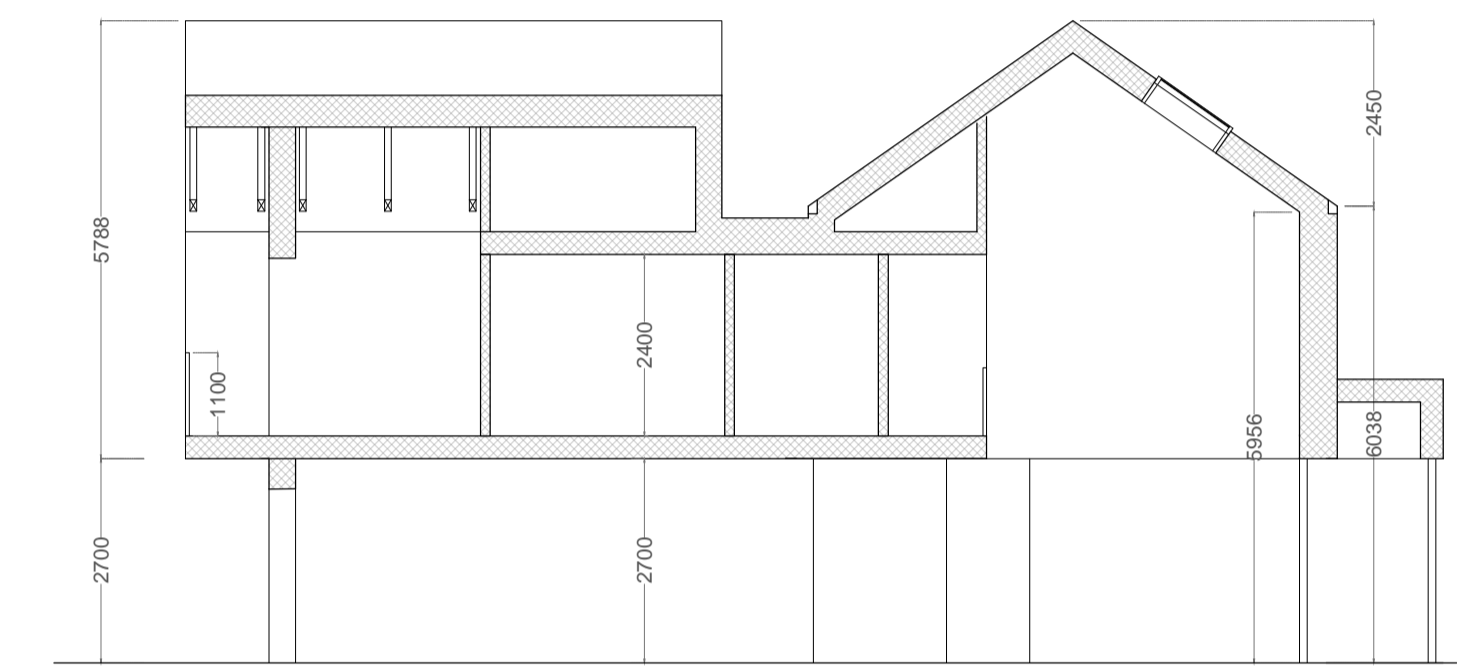


TYPICAL SECTION

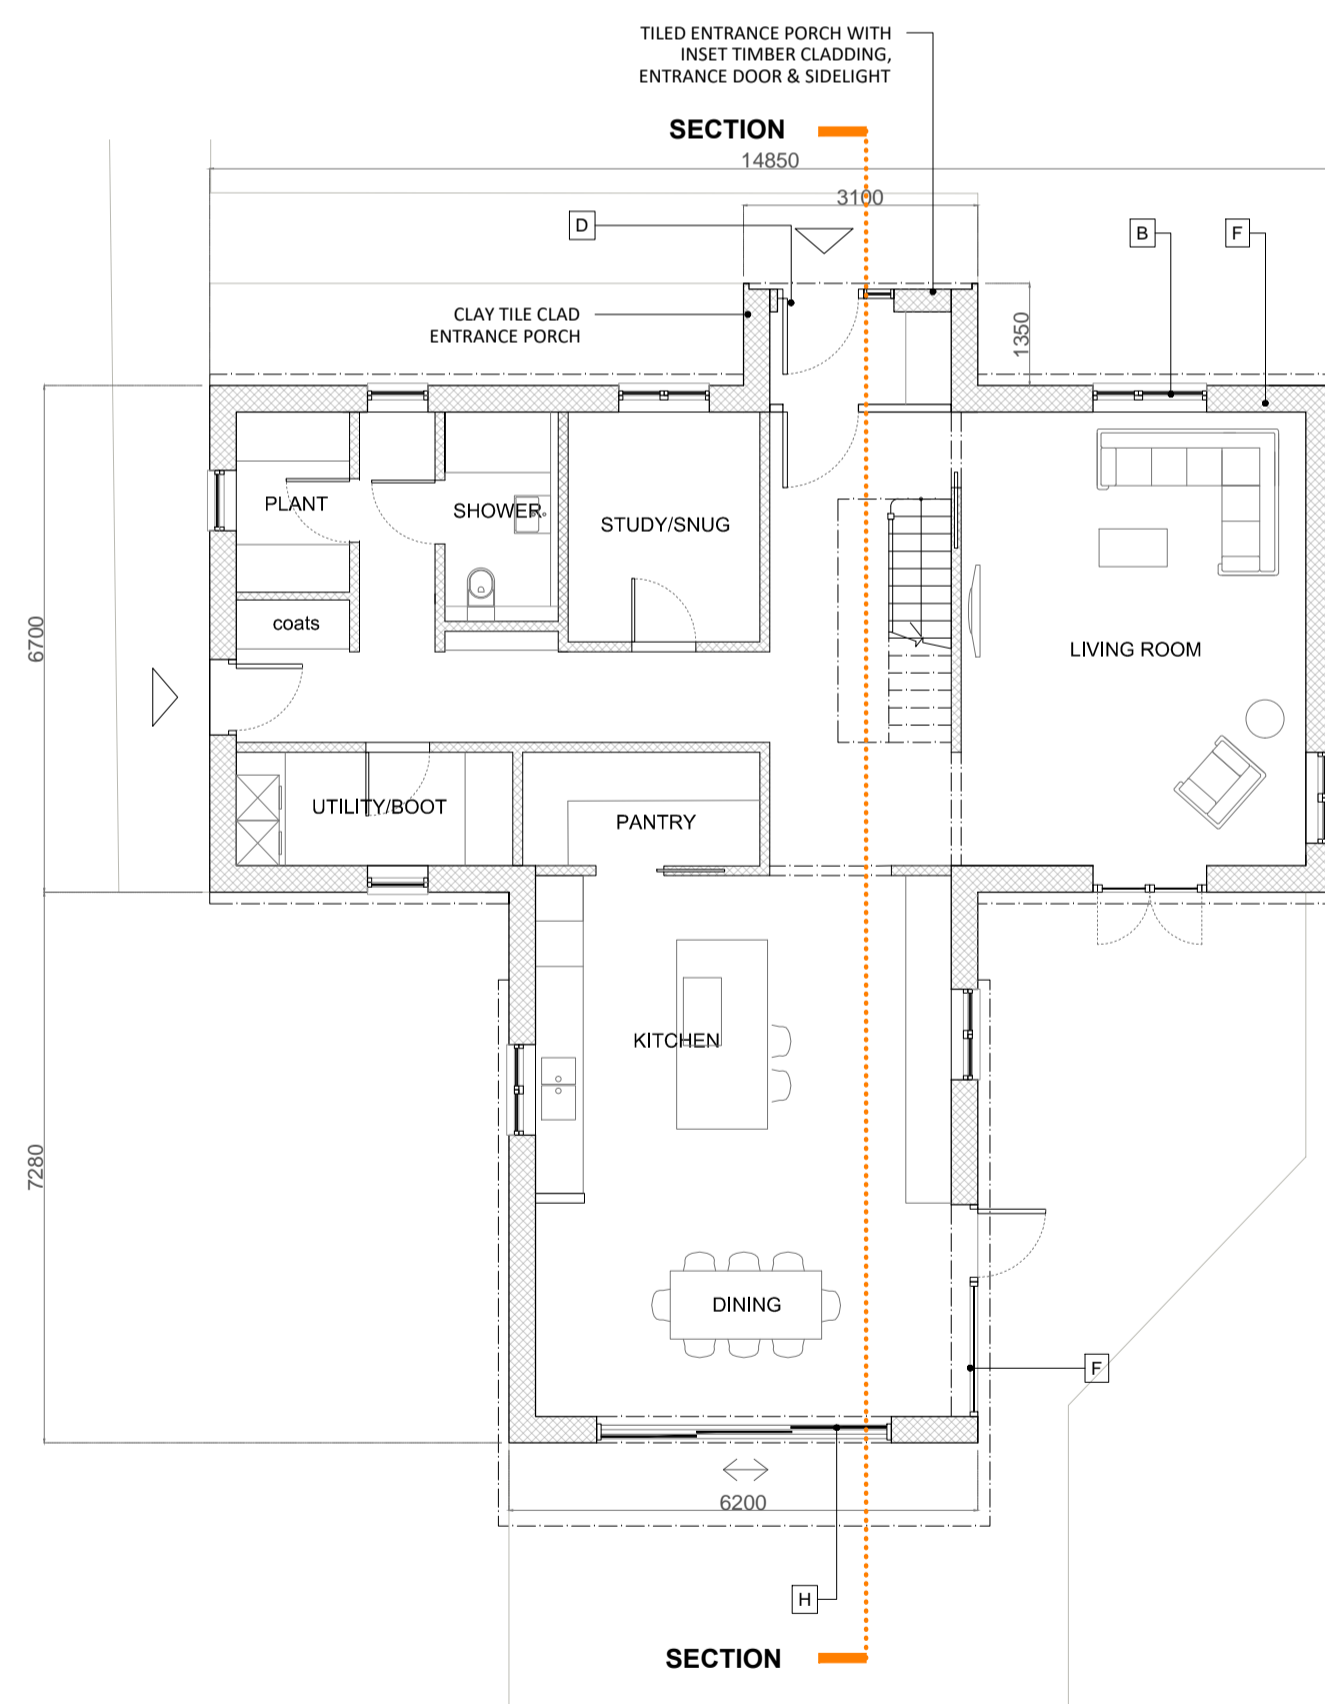

GROUND FLOOR PLAN

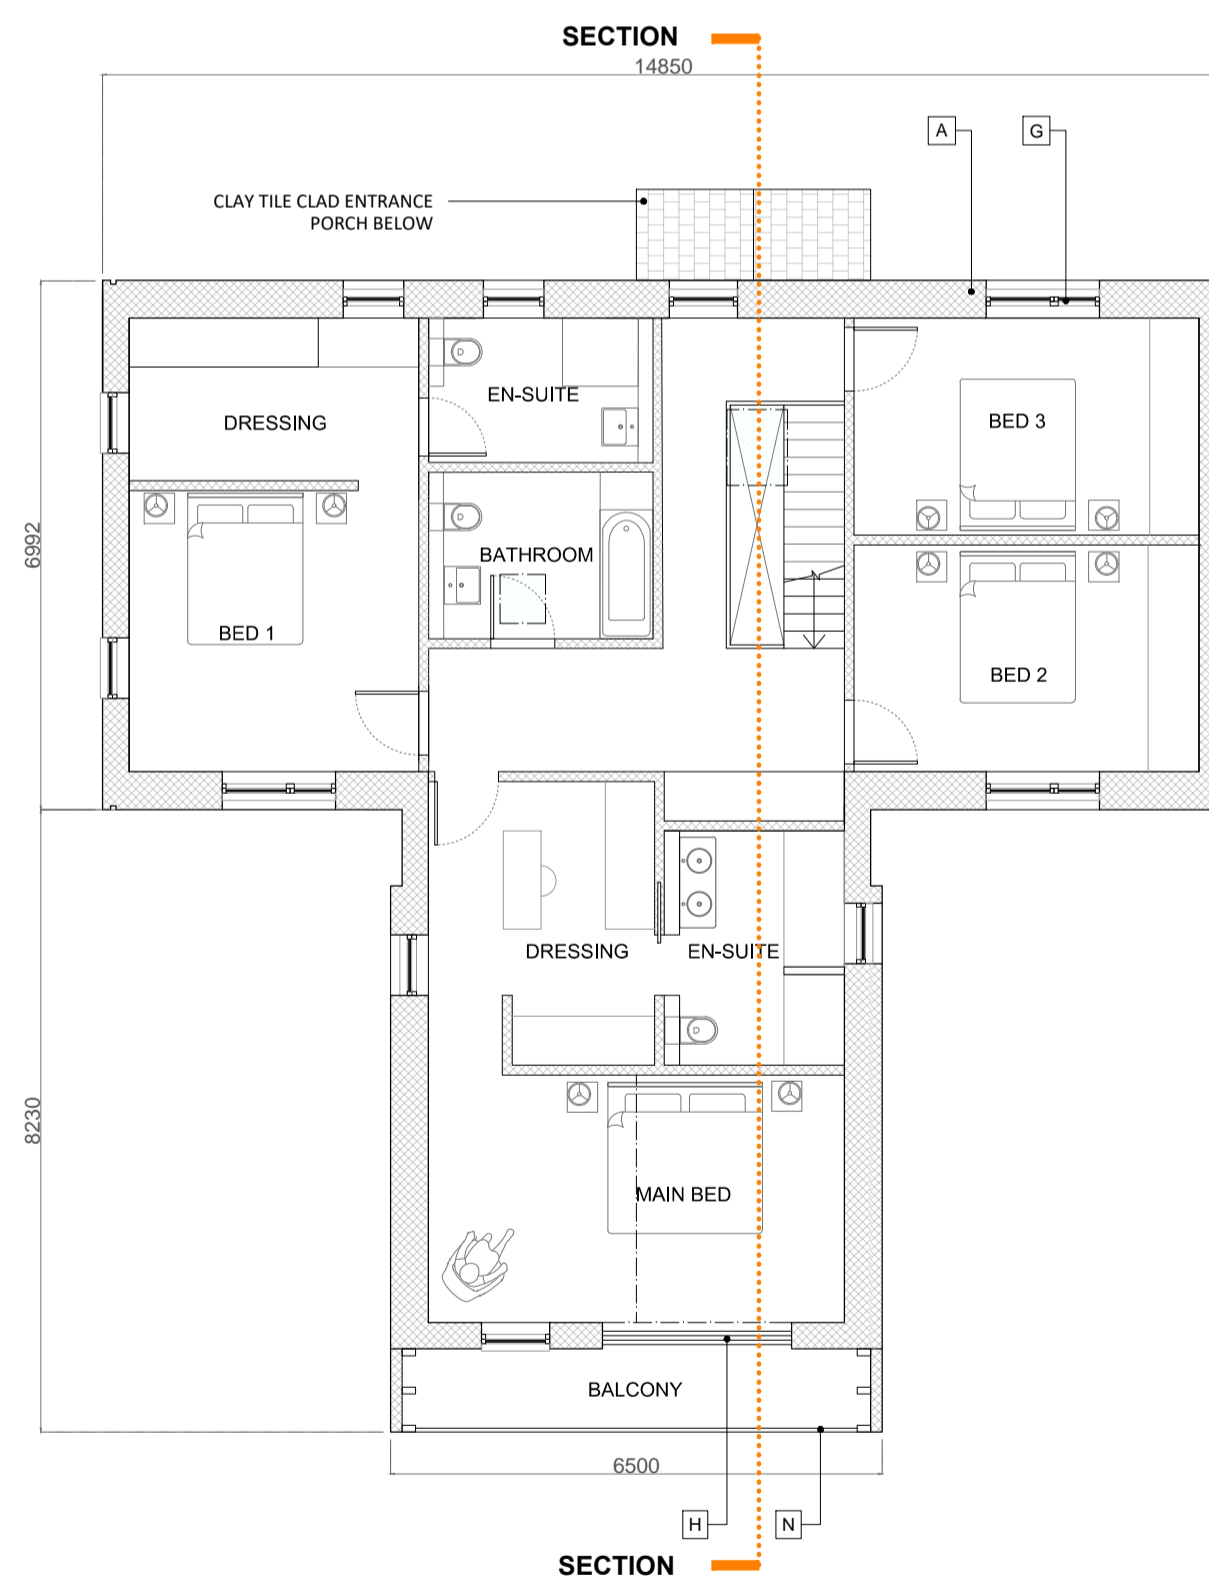


FIRST FLOOR PLAN

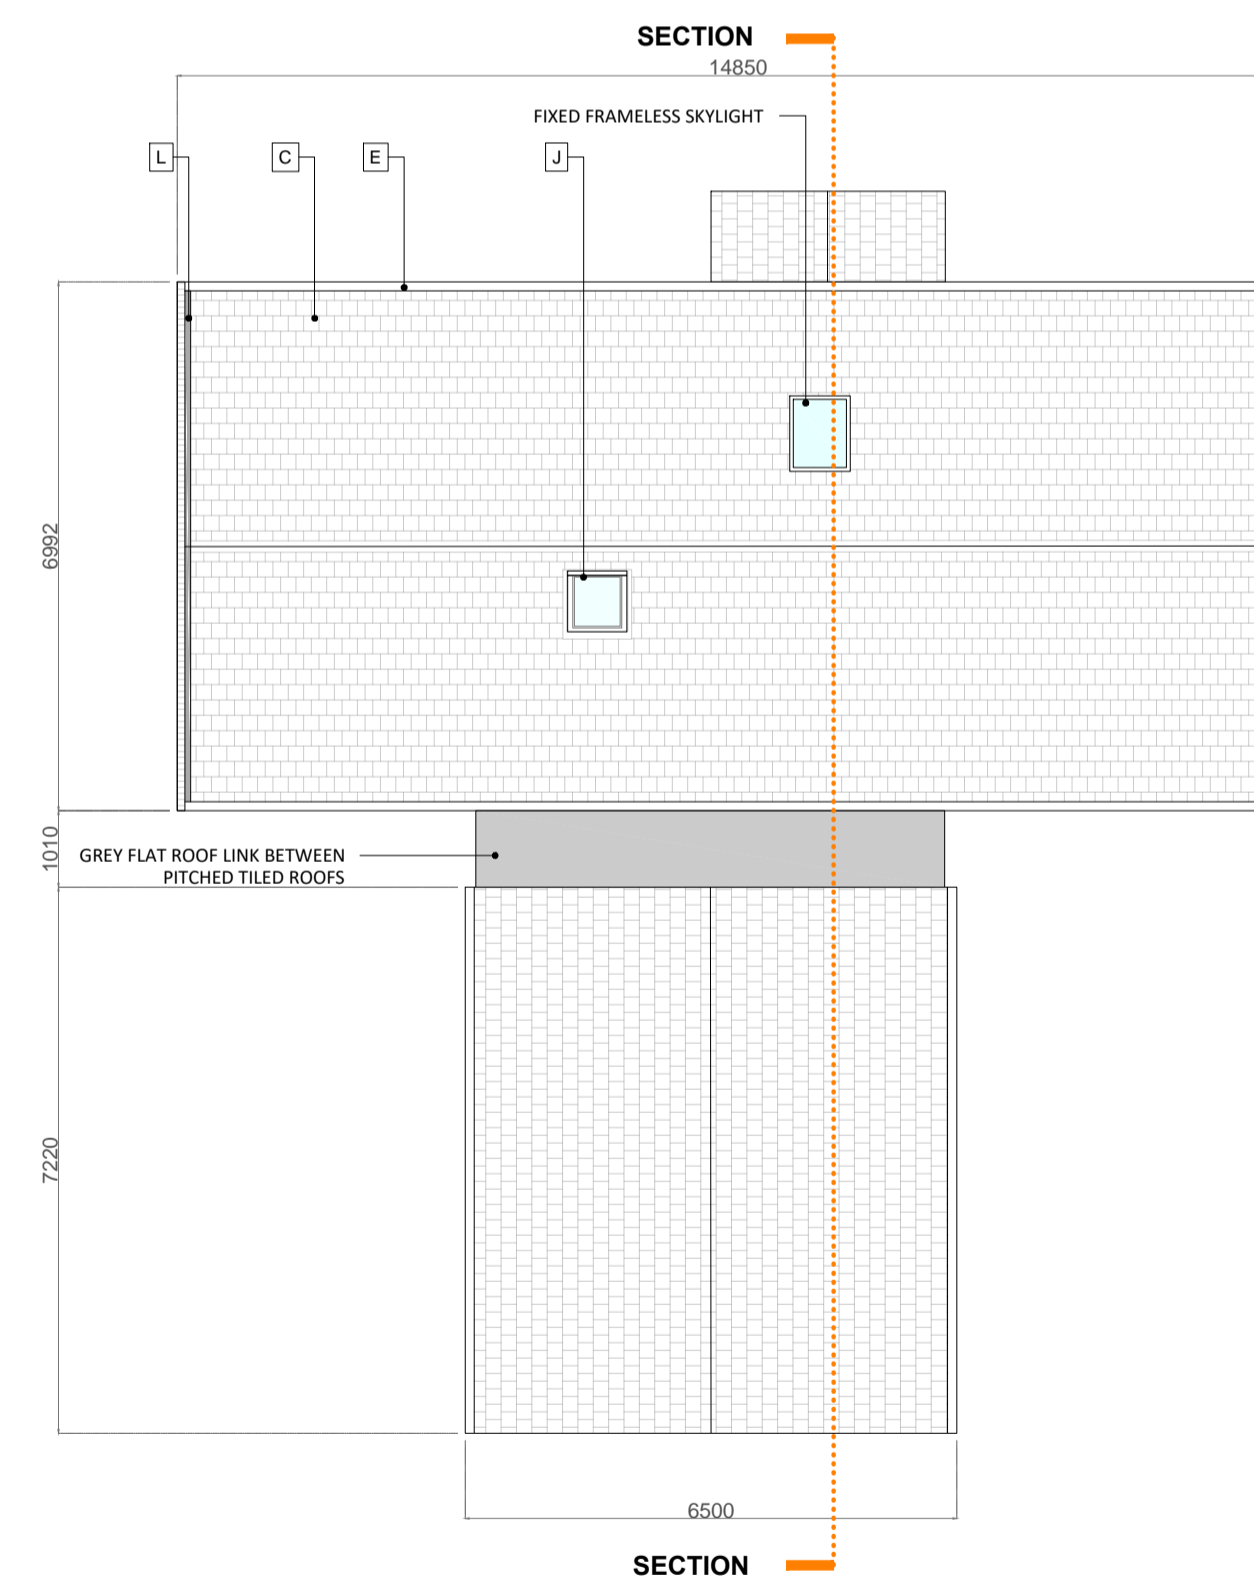

ROOF PLAN

MATERIALS	
A	CLAY TILE HUNG FACADE
B	FAIRFACE BRICK - TYPE TBC
C	CLAY PLAIN TILE PITCHED ROOF
D	INSULATED TIMBER SWING DOOR
E	POWDER COATED METAL RAINWATER GOODS
F	DOUBLE GLAZED CASEMENT WINDOWS, FIXED WINDOWS & SWING DOORS - IN PPC THERMALLY BROKEN ALUMINIUM / TIMBER FRAMES - COLOUR TBC
G	DOUBLE GLAZED WINDOWS AS ABOVE, SET IN PPC METAL WINDOW REVEALS WITHIN CLAY HUNG FACADE
H	DOUBLE GLAZED SLIDING DOORS IN PPC THERMALLY BROKEN ALUMINIUM / TIMBER FRAMES - COLOUR TBC
J	LOW PROFILE ROOFLIGHT
K	FIXED FRAMELESS GLAZING
L	SHADOW GAP BETWEEN GABLE END AND TILED FINISHES
M	HERRINGBONE BRICKWORK
N	BALCONY WITH BALUSTRADE MIN. 1100mm FROM FFL
P	TIMBER BOARDED BIN STORE WITH LIVING GREEN ROOF

HOUSE TYPE D (4 BED) - PLOT 4

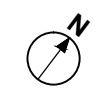


ISSUE REGISTER		
DATE	ISSUE	DESCRIPTION
24.08.22	-	PLANNING


THIS DRAWING IS FOR PLANNING PURPOSES ONLY




PROJECT ADDRESS:	LAND TO THE REAR OF WILLOWMERE, RICKINGHALL
CLIENT:	NAP ANGLIA LTD
DRAWING TITLE:	PROPOSED HOUSE TYPE D - PLOT 4
PURPOSE:	PLANNING
DRAWING NO.:	P303_GA_0.04
ISSUE NO.:	-
SCALE:	1:100 @ A1

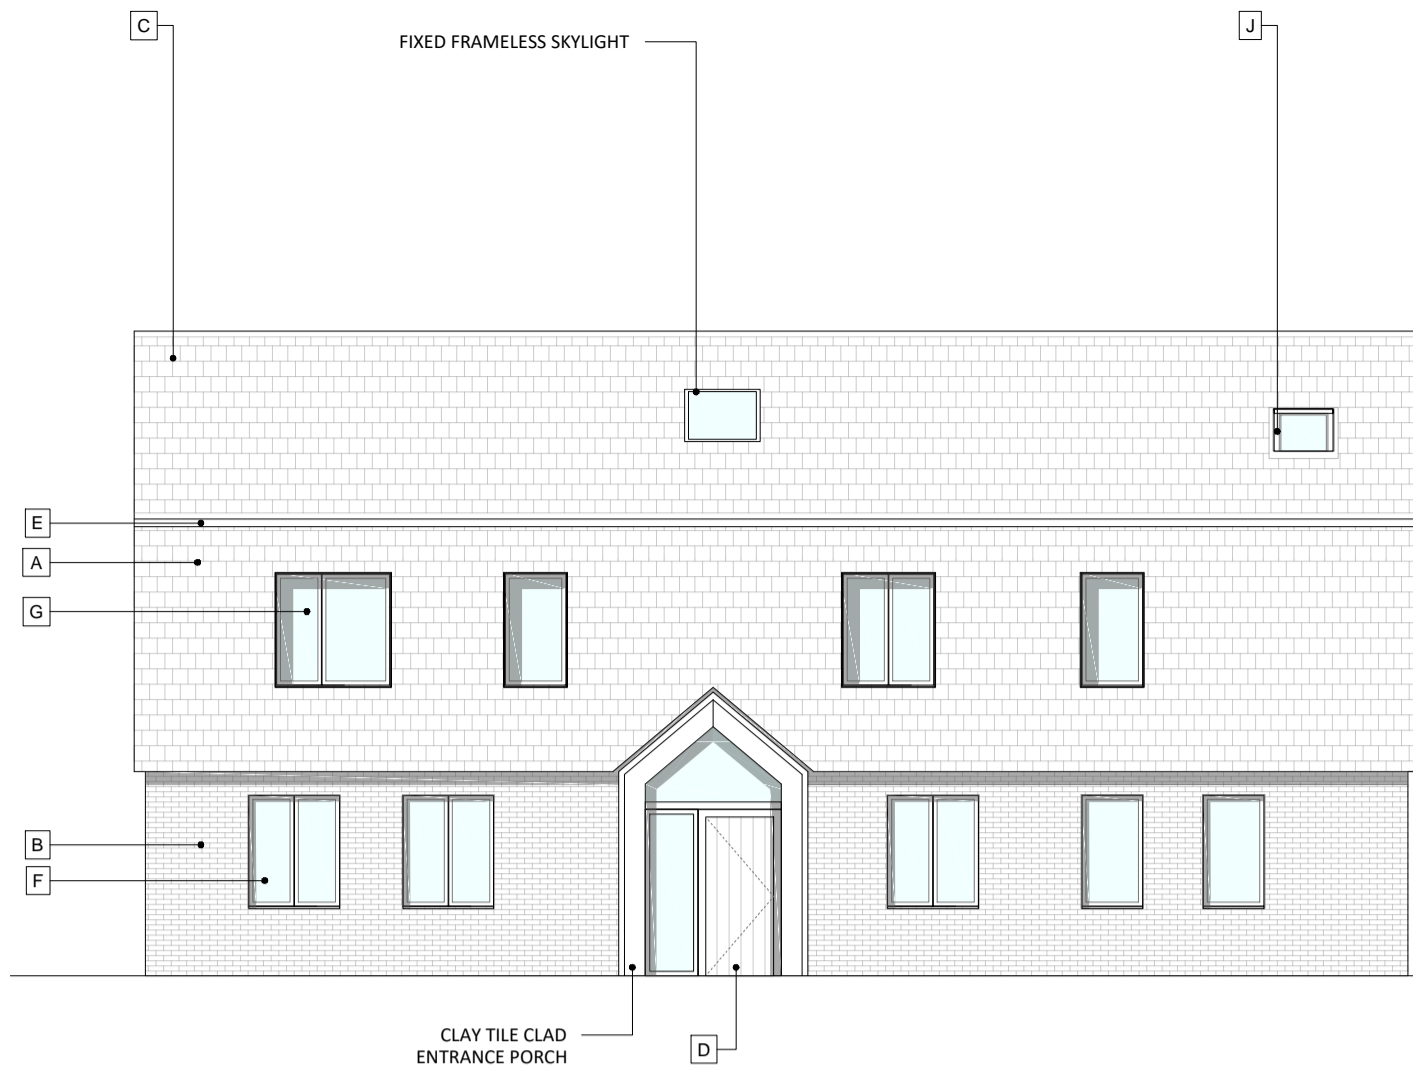


NORTH ELEVATION

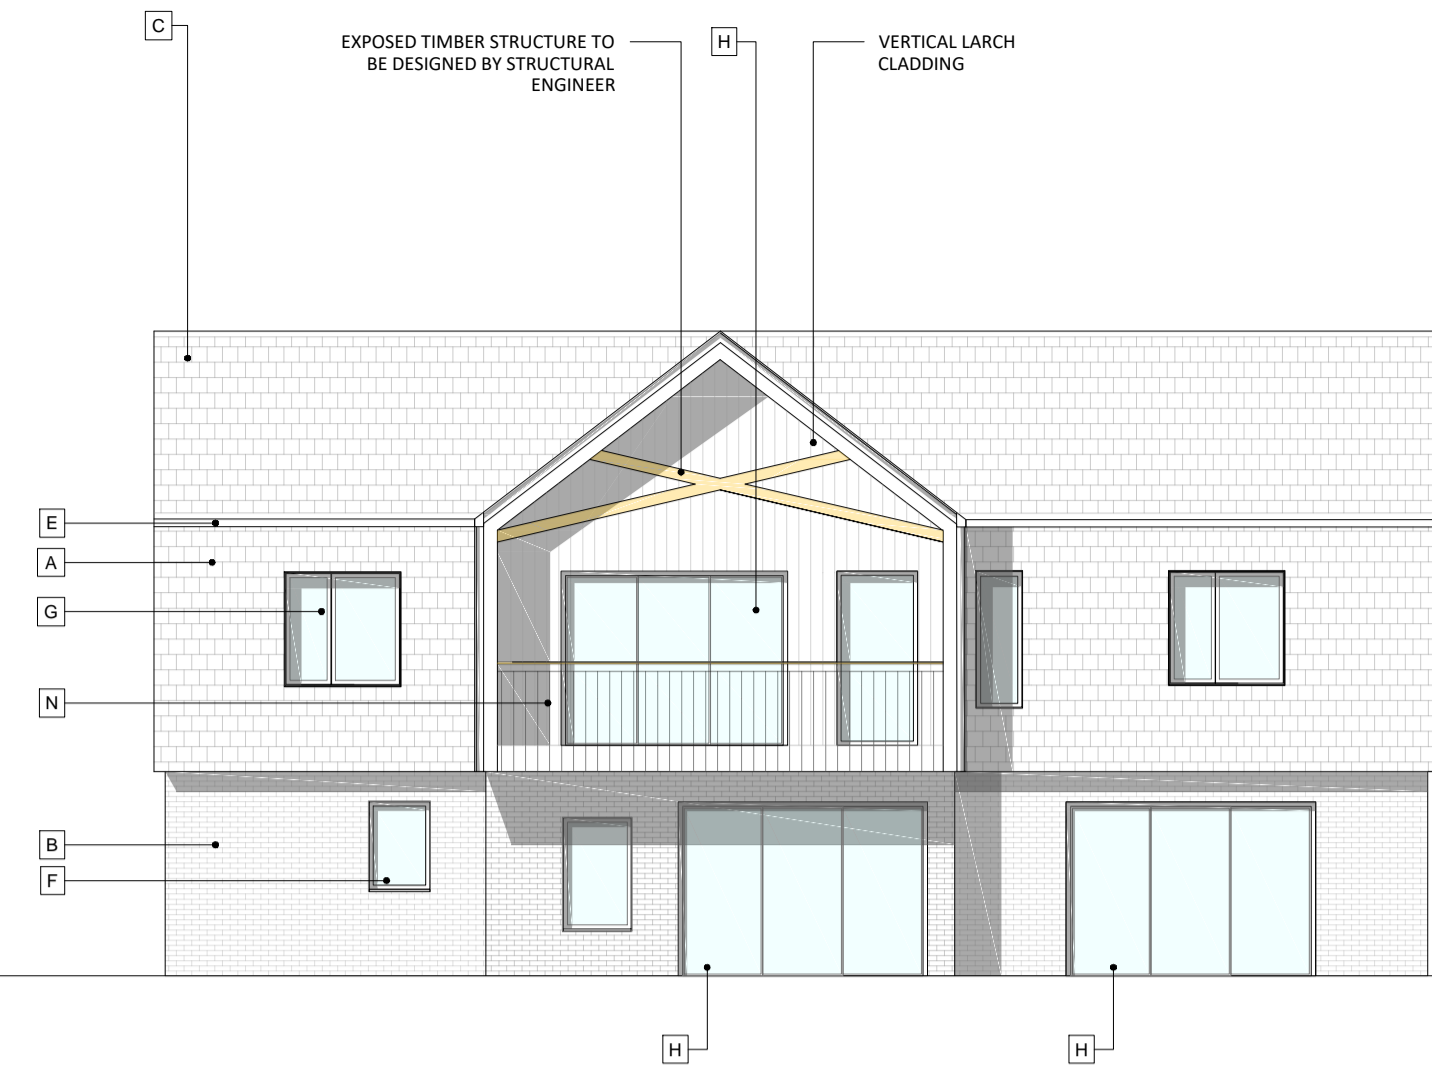


SOUTH ELEVATION

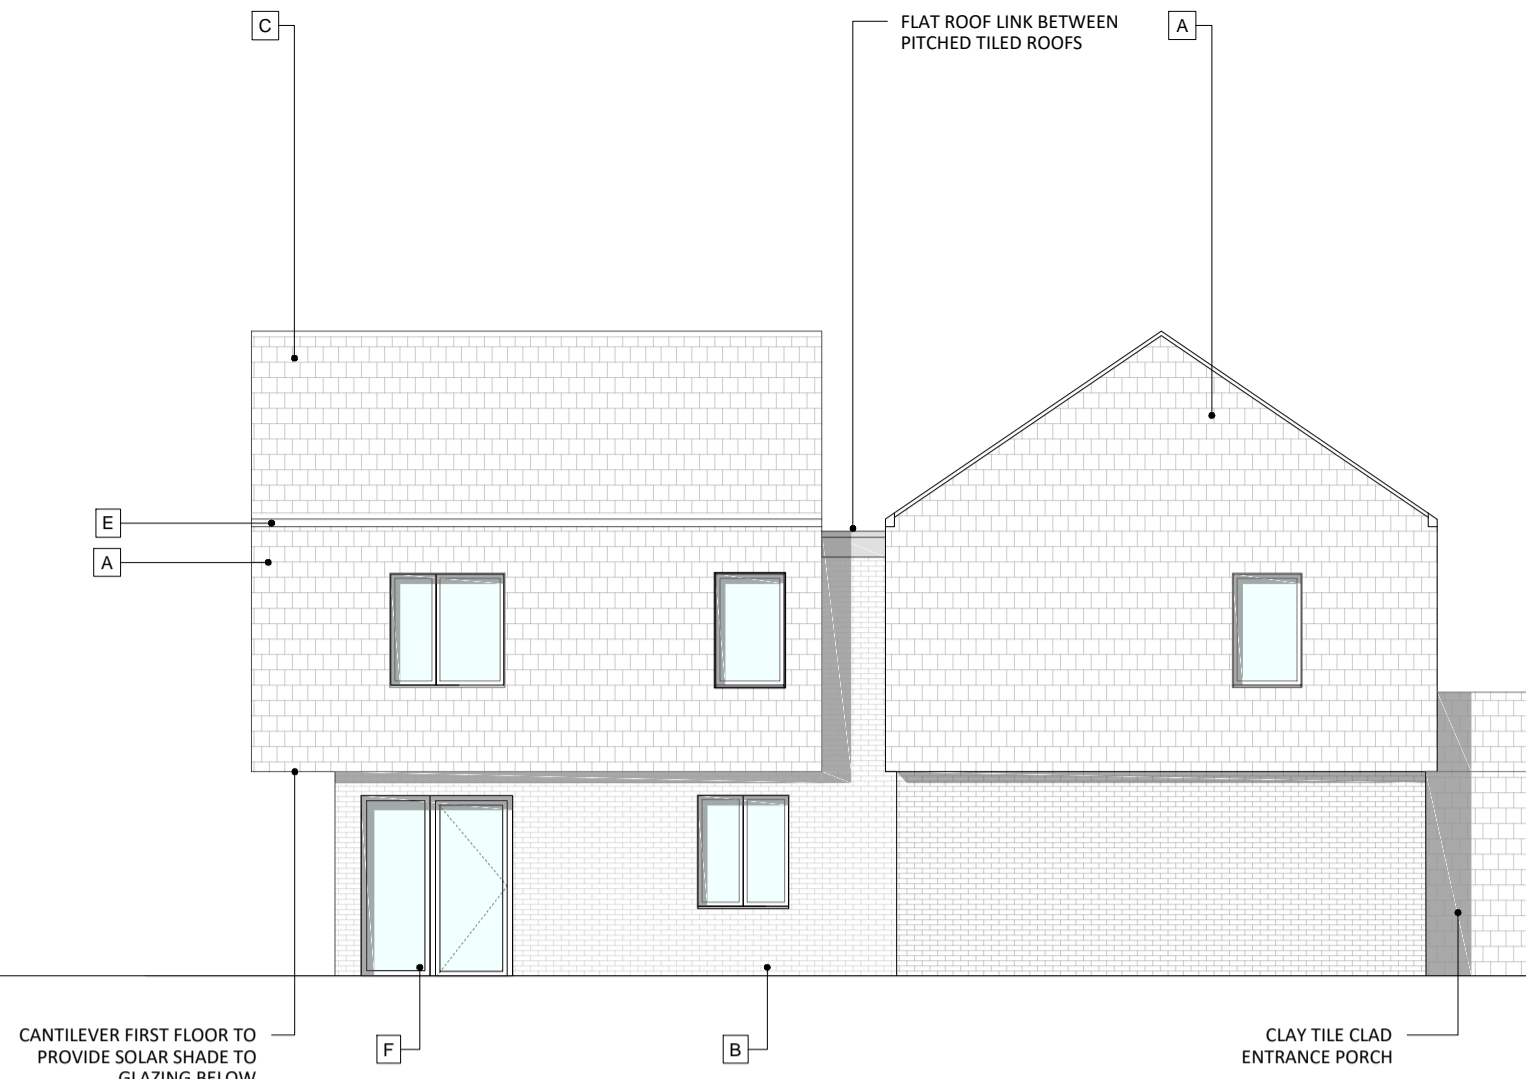


EAST ELEVATION

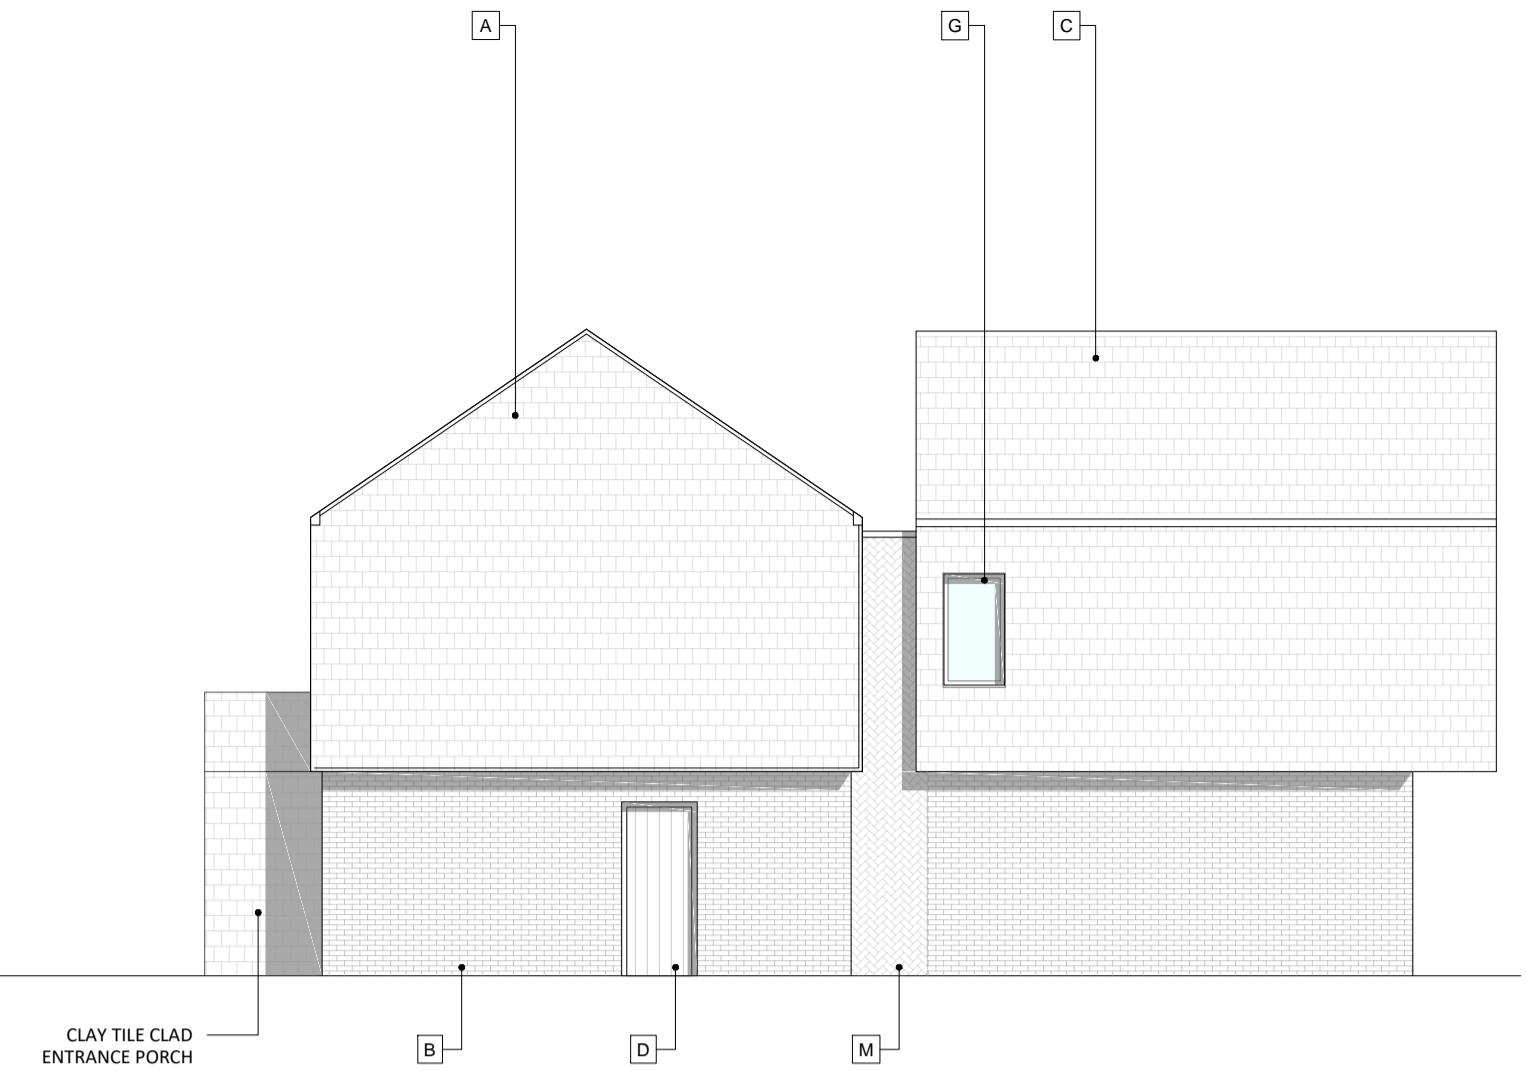


WEST ELEVATION

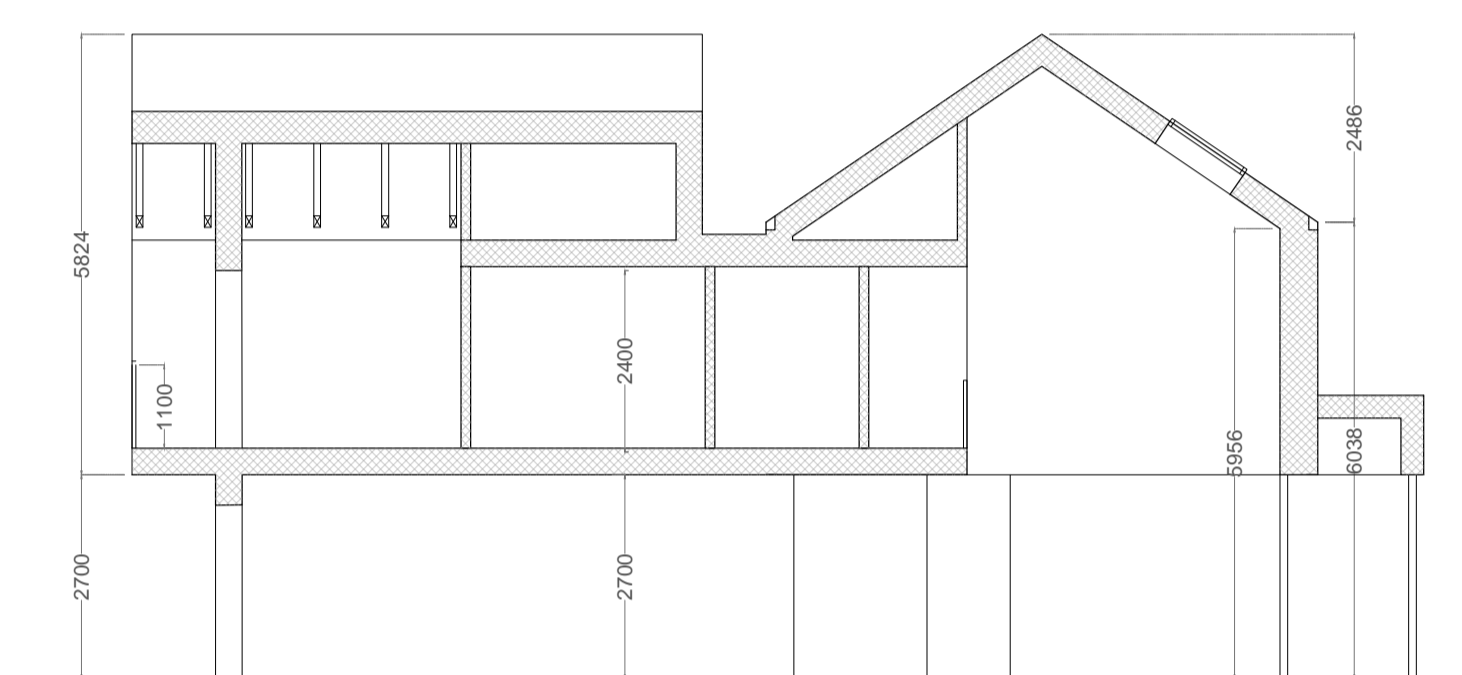


TYPICAL SECTION

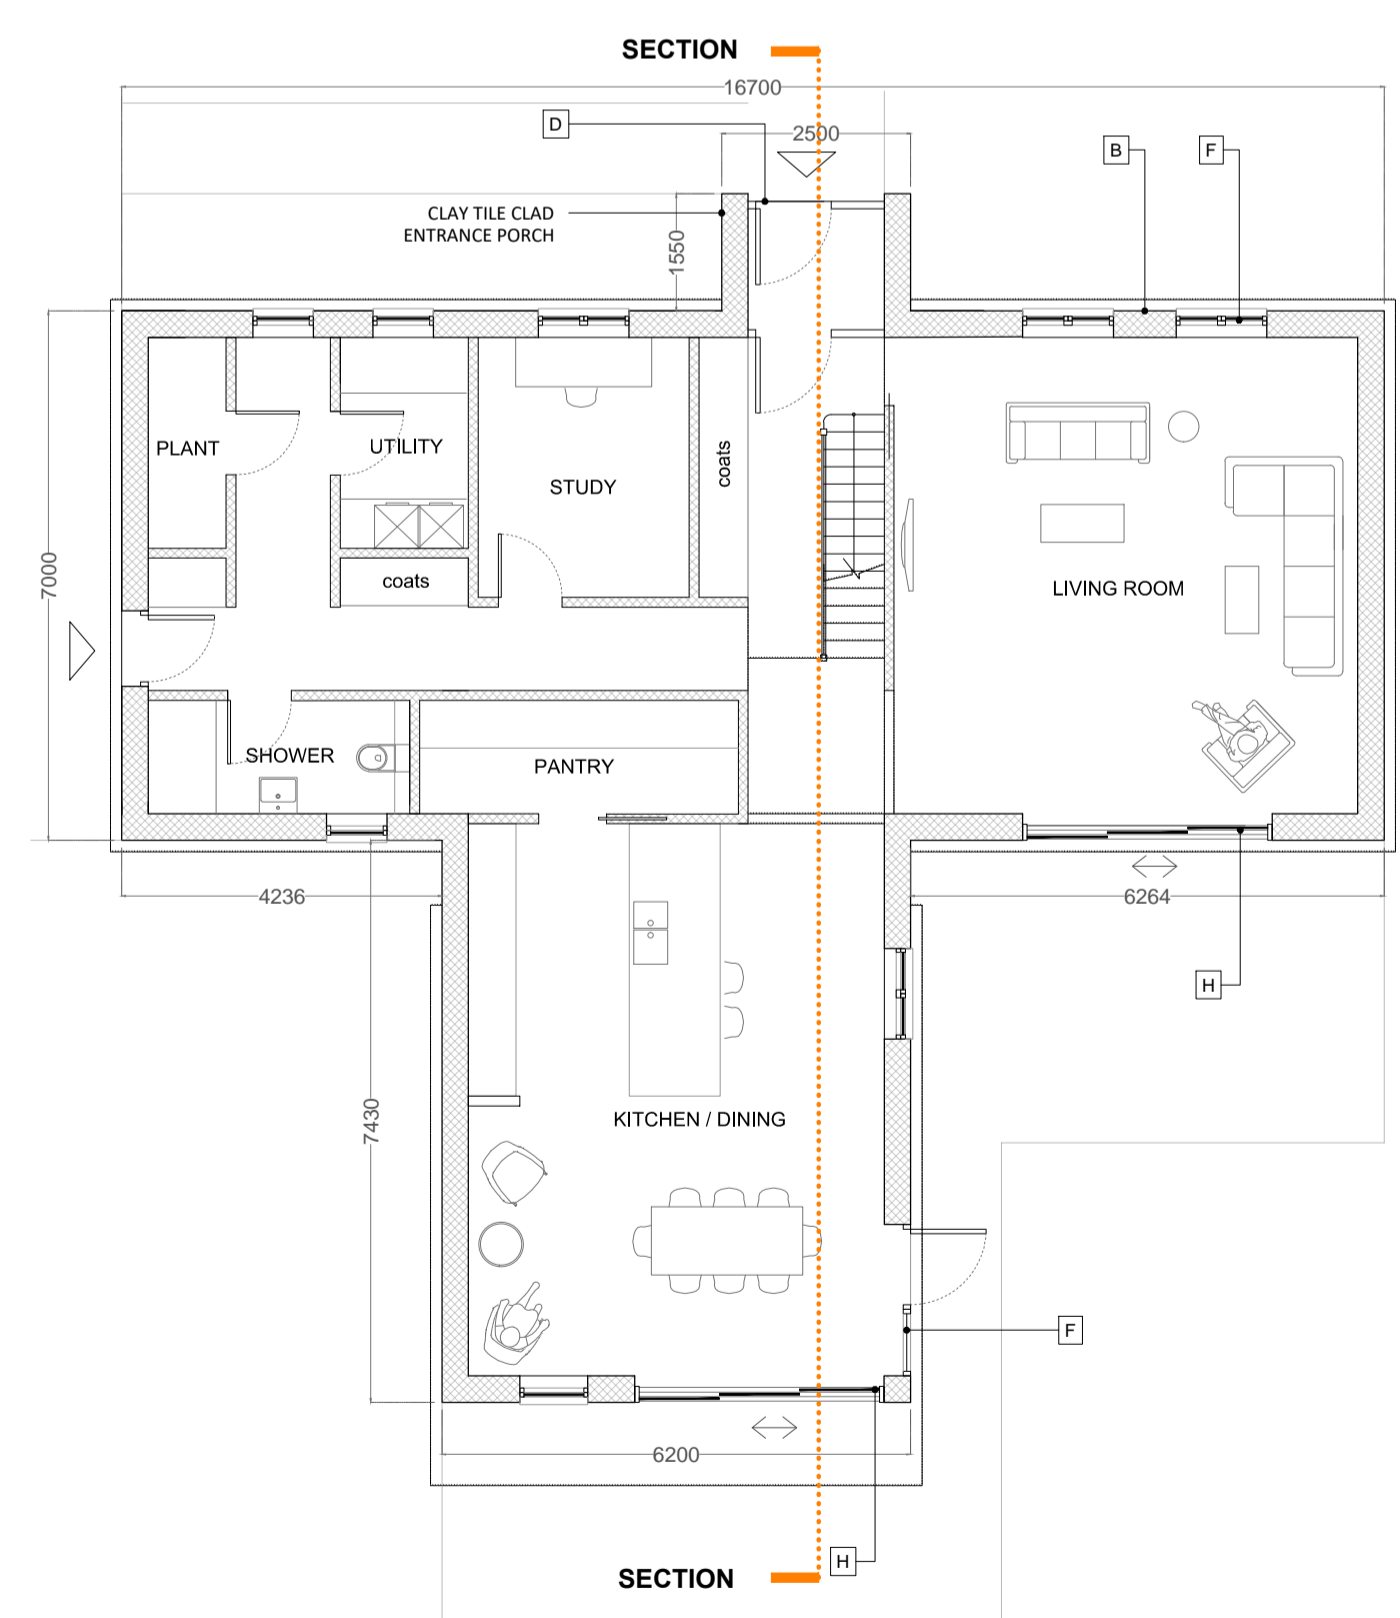

GROUND FLOOR PLAN

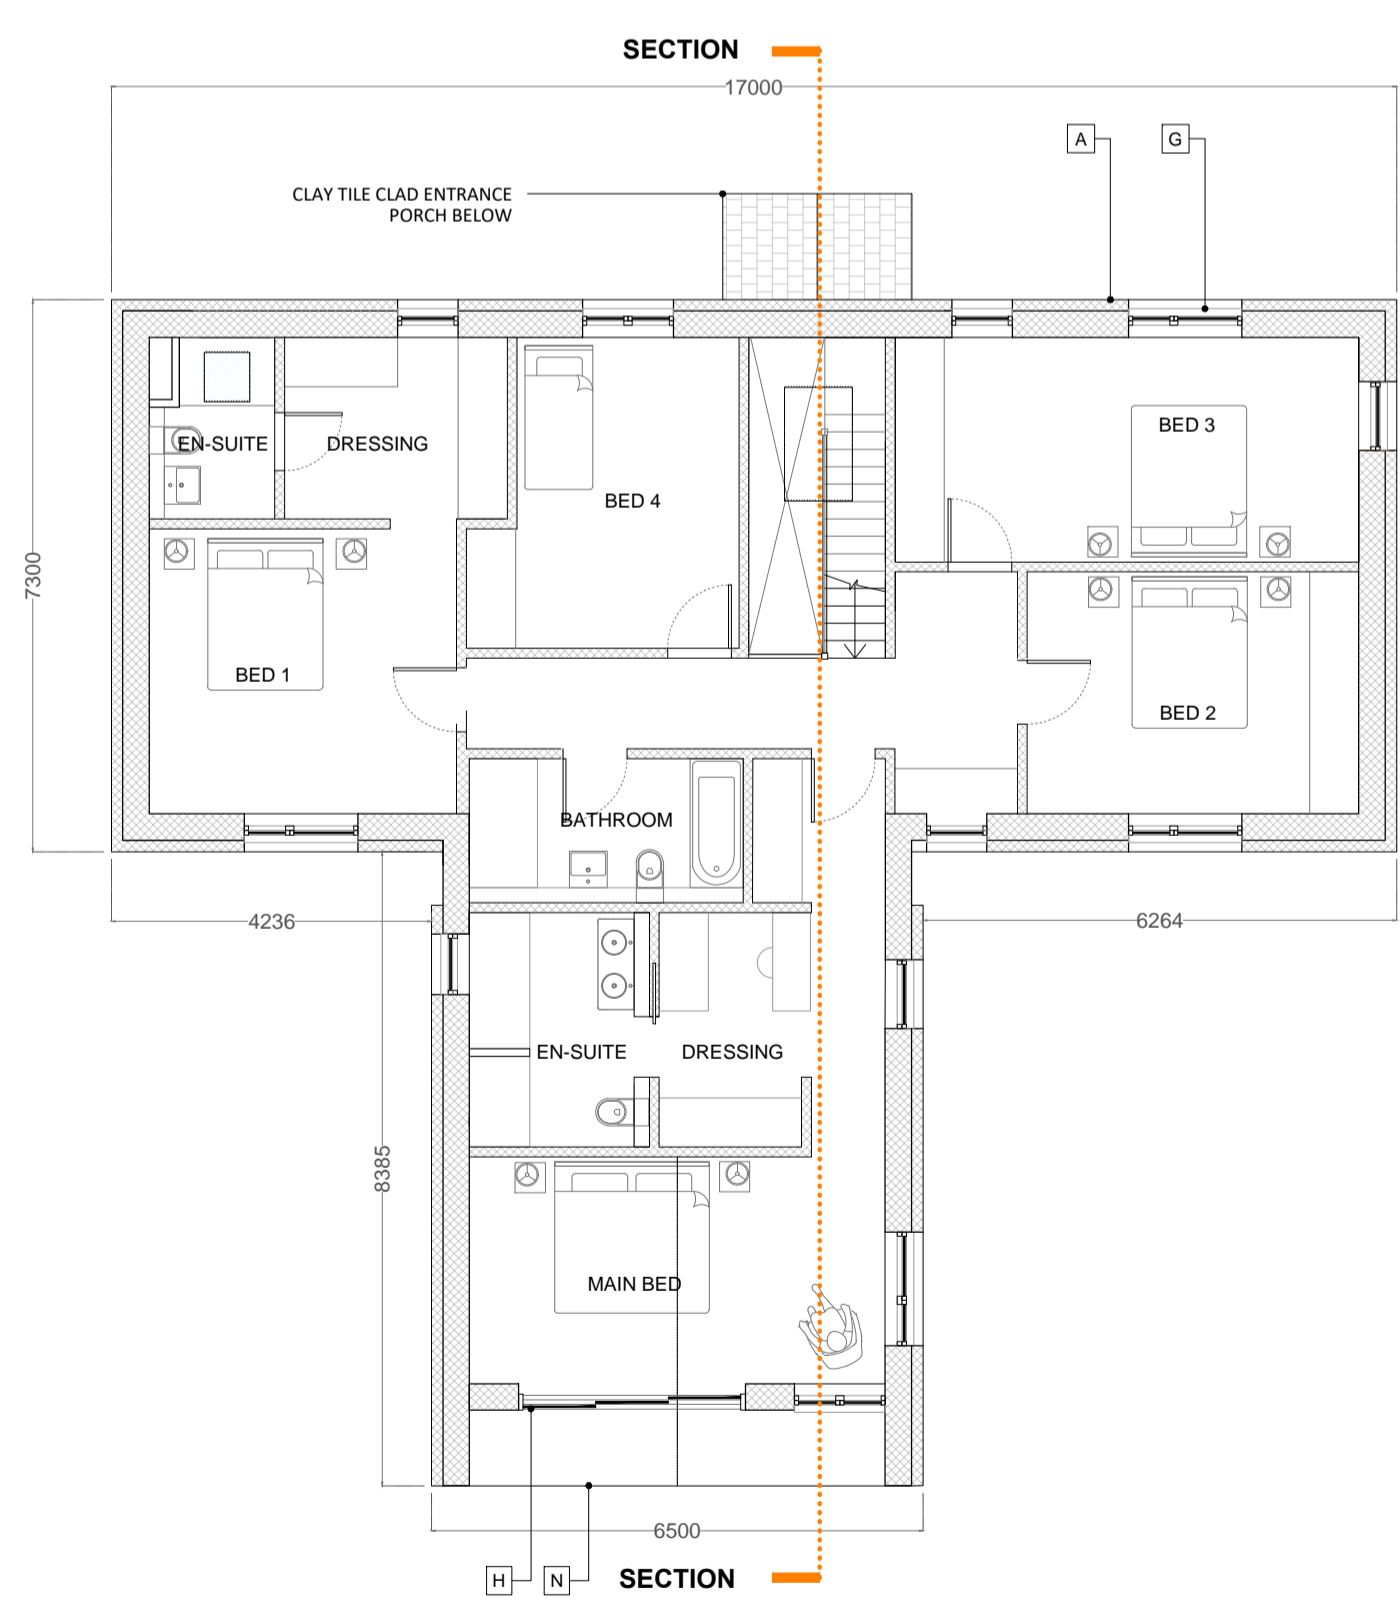

FIRST FLOOR PLAN

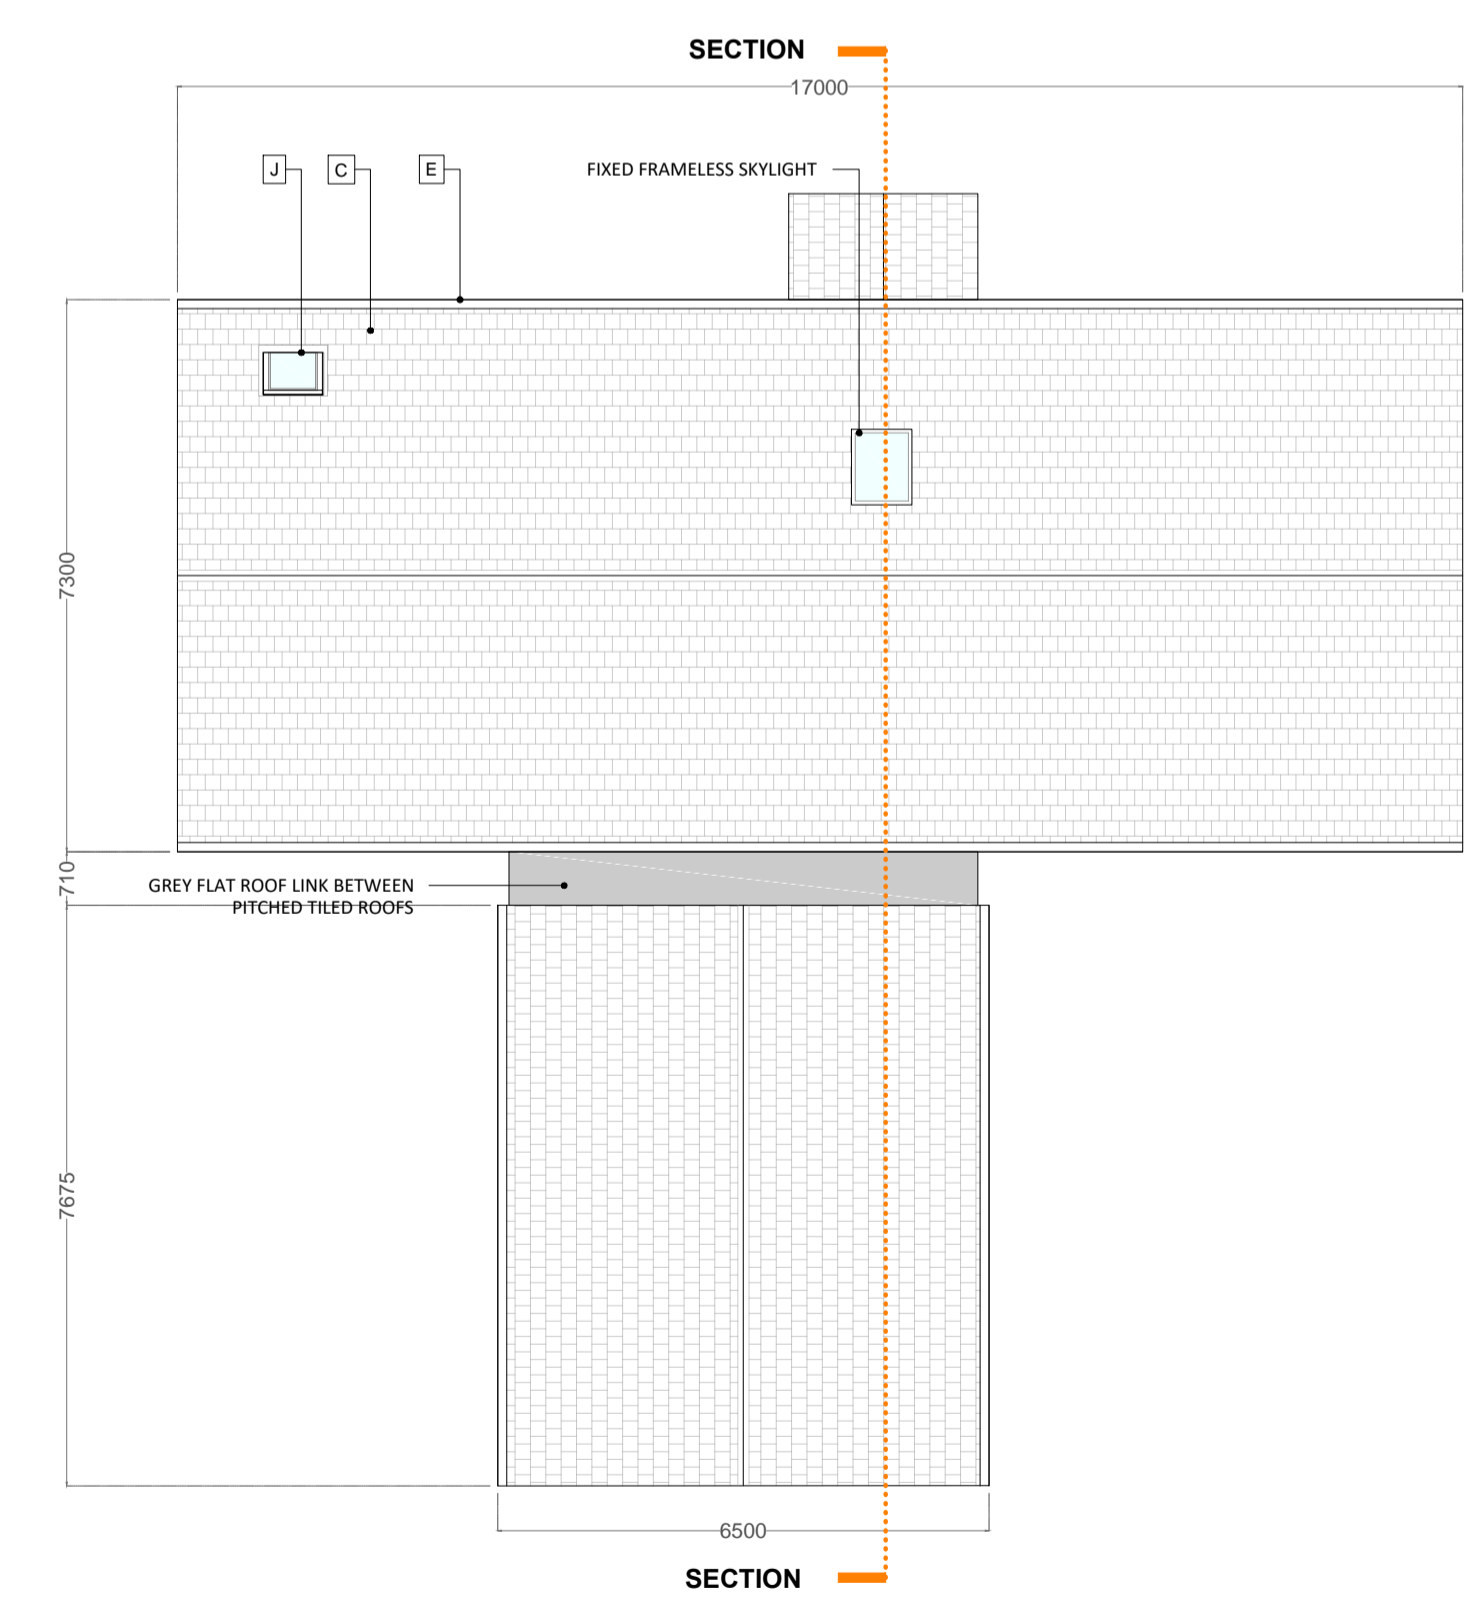

ROOF PLAN

MATERIALS	
A	CLAY TILE HUNG FACADE
B	FAIRFACE BRICK - TYPE TBC
C	CLAY PLAIN TILE PITCHED ROOF
D	INSULATED TIMBER SWING DOOR
E	POWDER COATED METAL RAINWATER GOODS
F	DOUBLE GLAZED CASEMENT WINDOWS, FIXED WINDOWS & SWING DOORS IN PPC THERMALLY BROKEN ALUMINIUM / TIMBER FRAMES - COLOUR TBC
G	DOUBLE GLAZED WINDOWS AS ABOVE, SET IN PPC METAL WINDOW REVEALS WITHIN CLAY HUNG FACADE
H	DOUBLE GLAZED SLIDING DOORS IN PPC THERMALLY BROKEN ALUMINIUM / TIMBER FRAMES - COLOUR TBC
J	LOW PROFILE ROOFLIGHT
K	FIXED FRAMELESS GLAZING
L	SHADOW GAP BETWEEN GABLE END AND TILED FINISHES
M	HERRINGBONE BRICKWORK
N	BALCONY WITH BALUSTRADE MIN. 1100mm FROM FFL
P	TIMBER BOARDED BIN STORE WITH LIVING GREEN ROOF

HOUSE TYPE C (5 BED) - PLOT 5



ISSUE REGISTER		
DATE	ISSUE	DESCRIPTION
24.08.22	-	PLANNING


THIS DRAWING IS FOR PLANNING PURPOSES ONLY



PROJECT ADDRESS:	LAND TO THE REAR OF WILLOWMERE, RICKINGHALL
CLIENT:	NAP ANGLIA LTD
DRAWING TITLE:	PROPOSED HOUSE TYPE C - PLOT 5
PURPOSE:	PLANNING
DRAWING NO:	P303_GA_0.05
ISSUE NO:	-
SCALE:	1:100 @ A1




NORTH ELEVATION

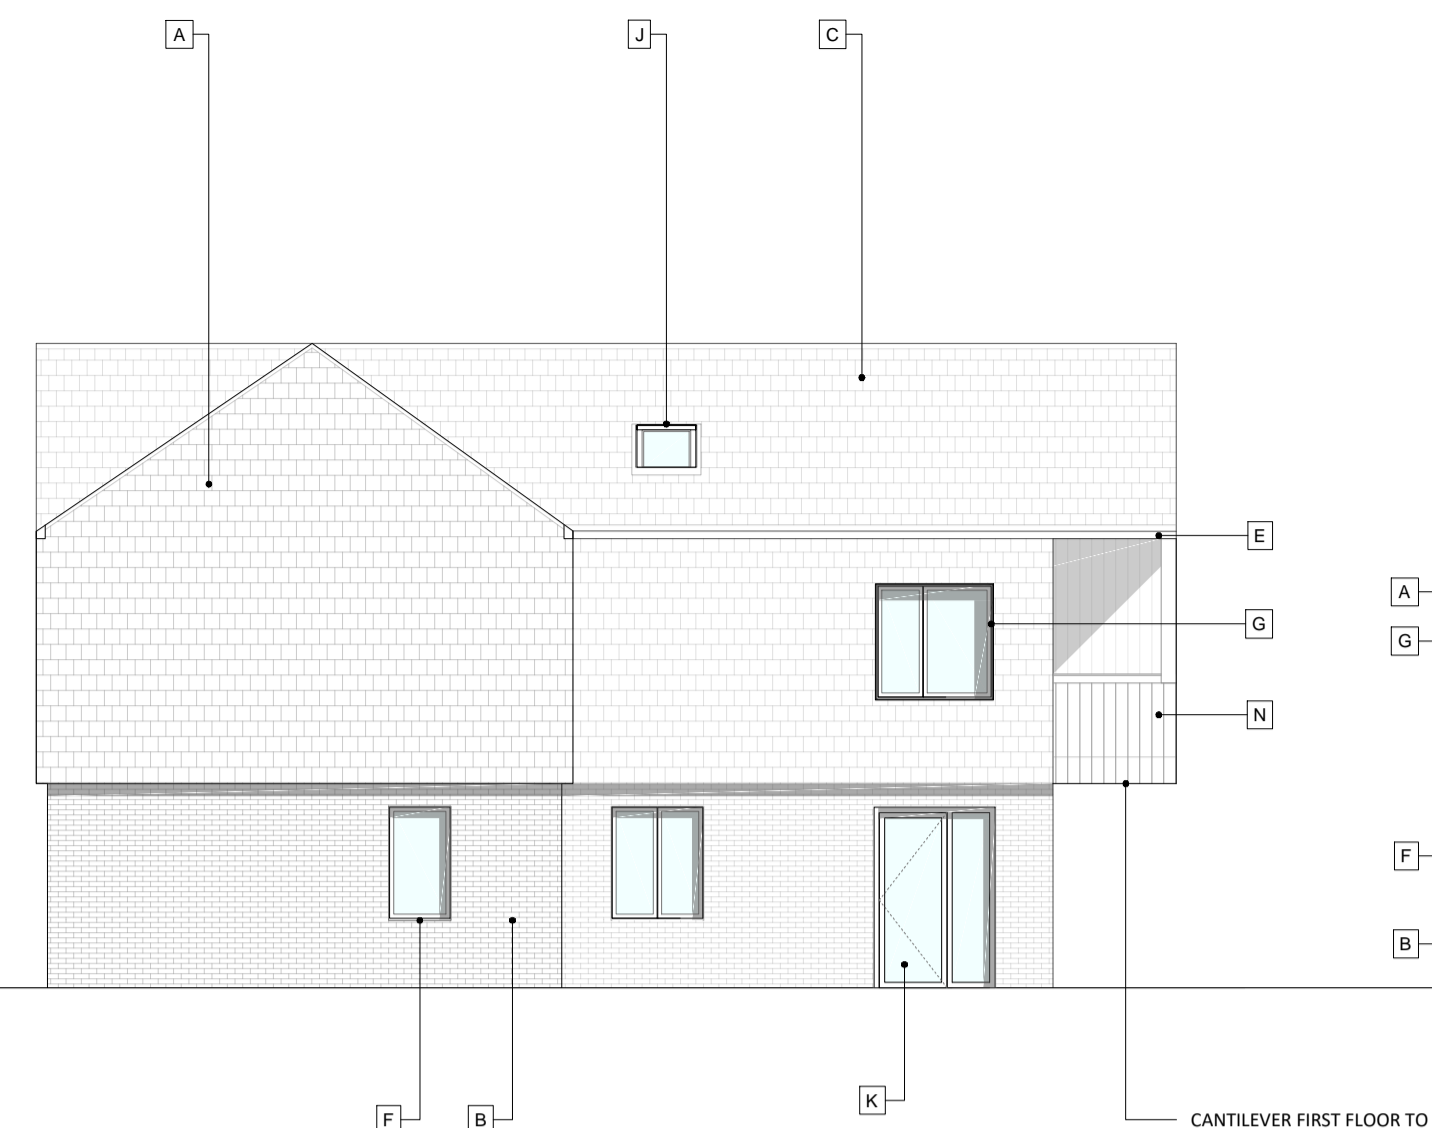


SOUTH ELEVATION




EAST ELEVATION

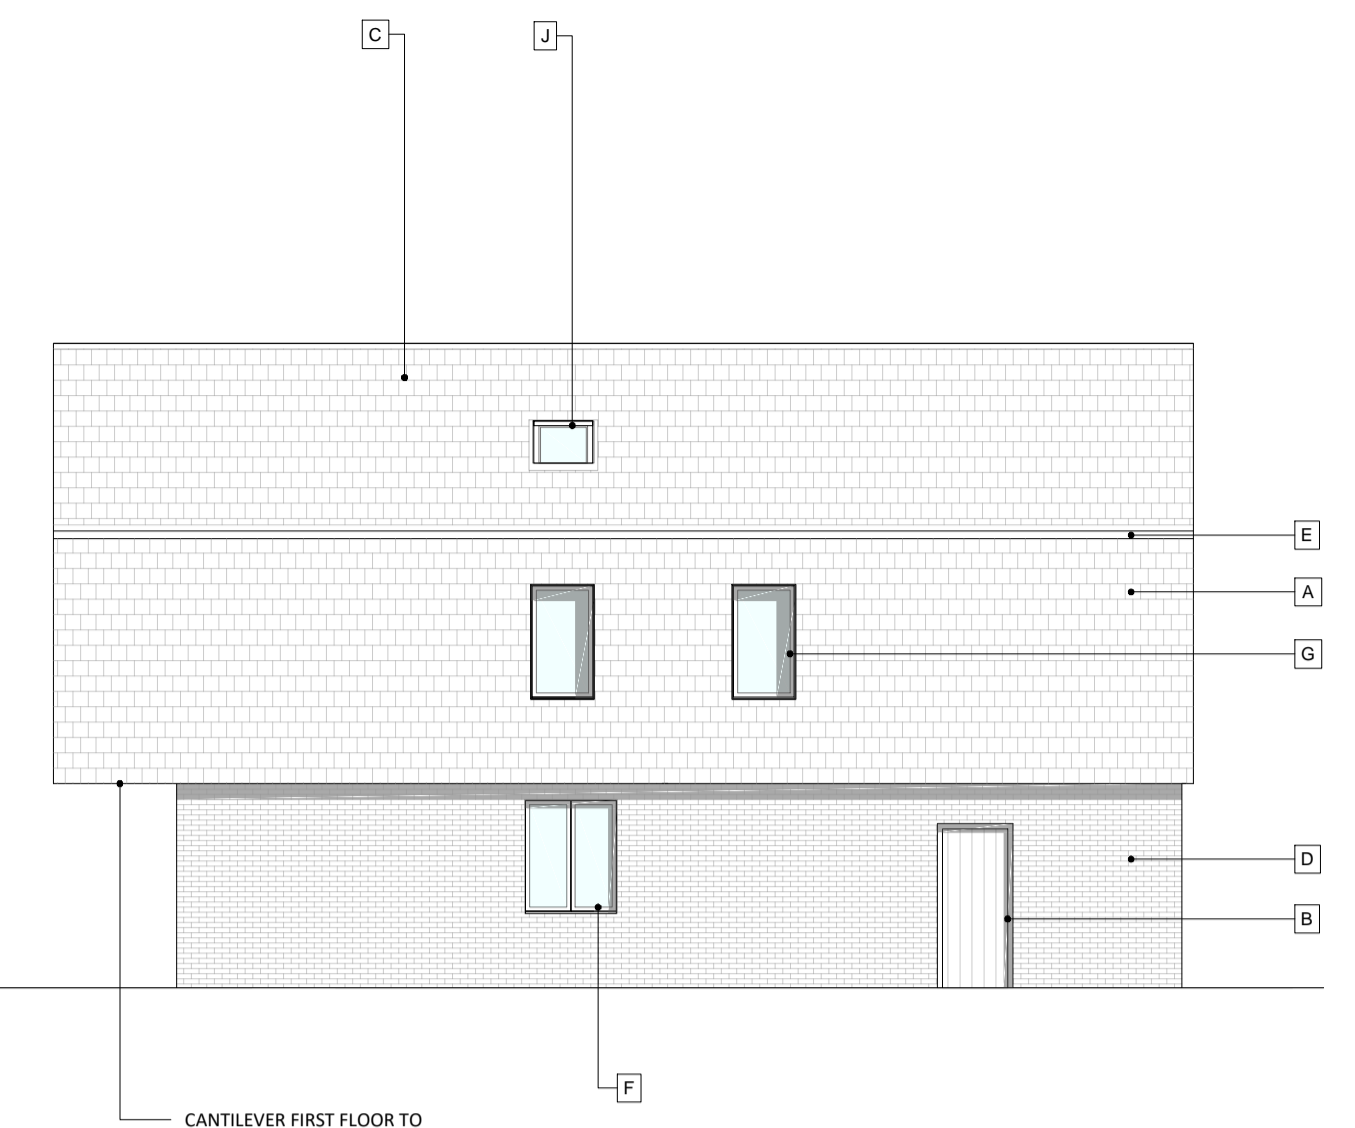


WEST ELEVATION

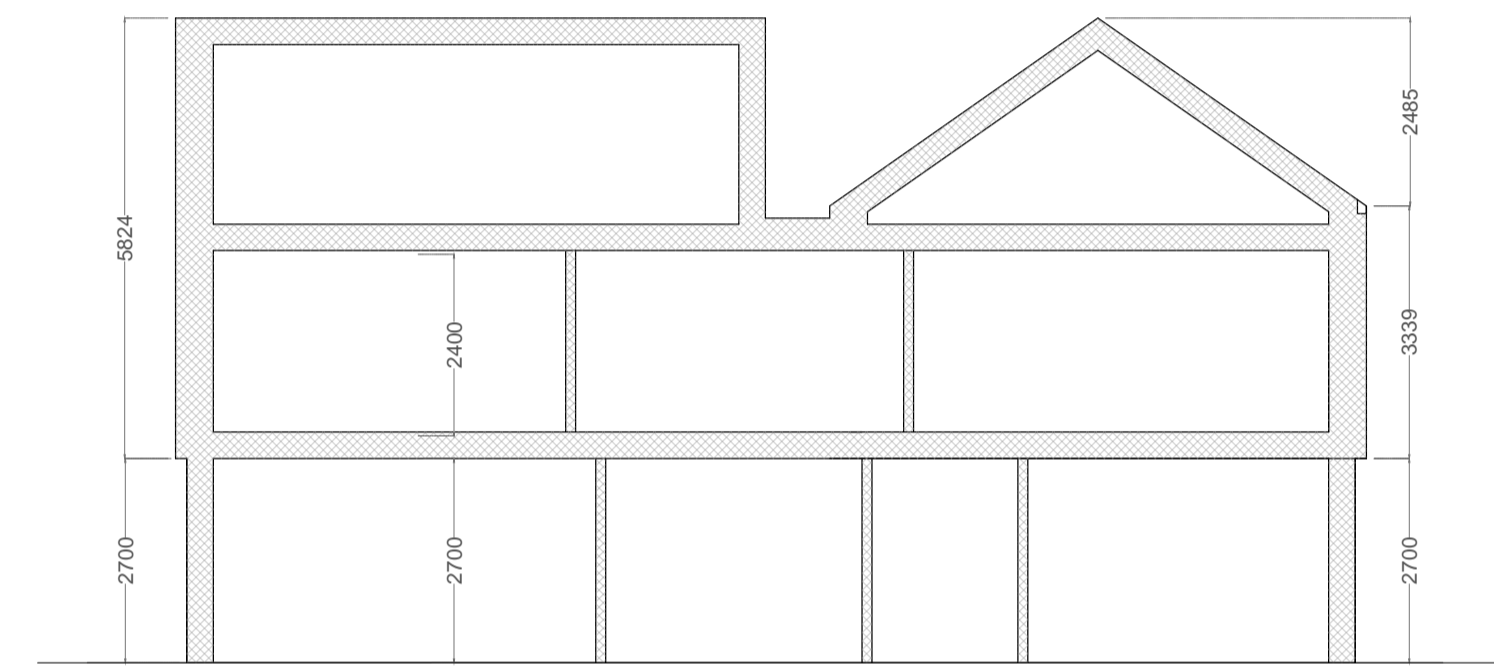


TYPICAL SECTION

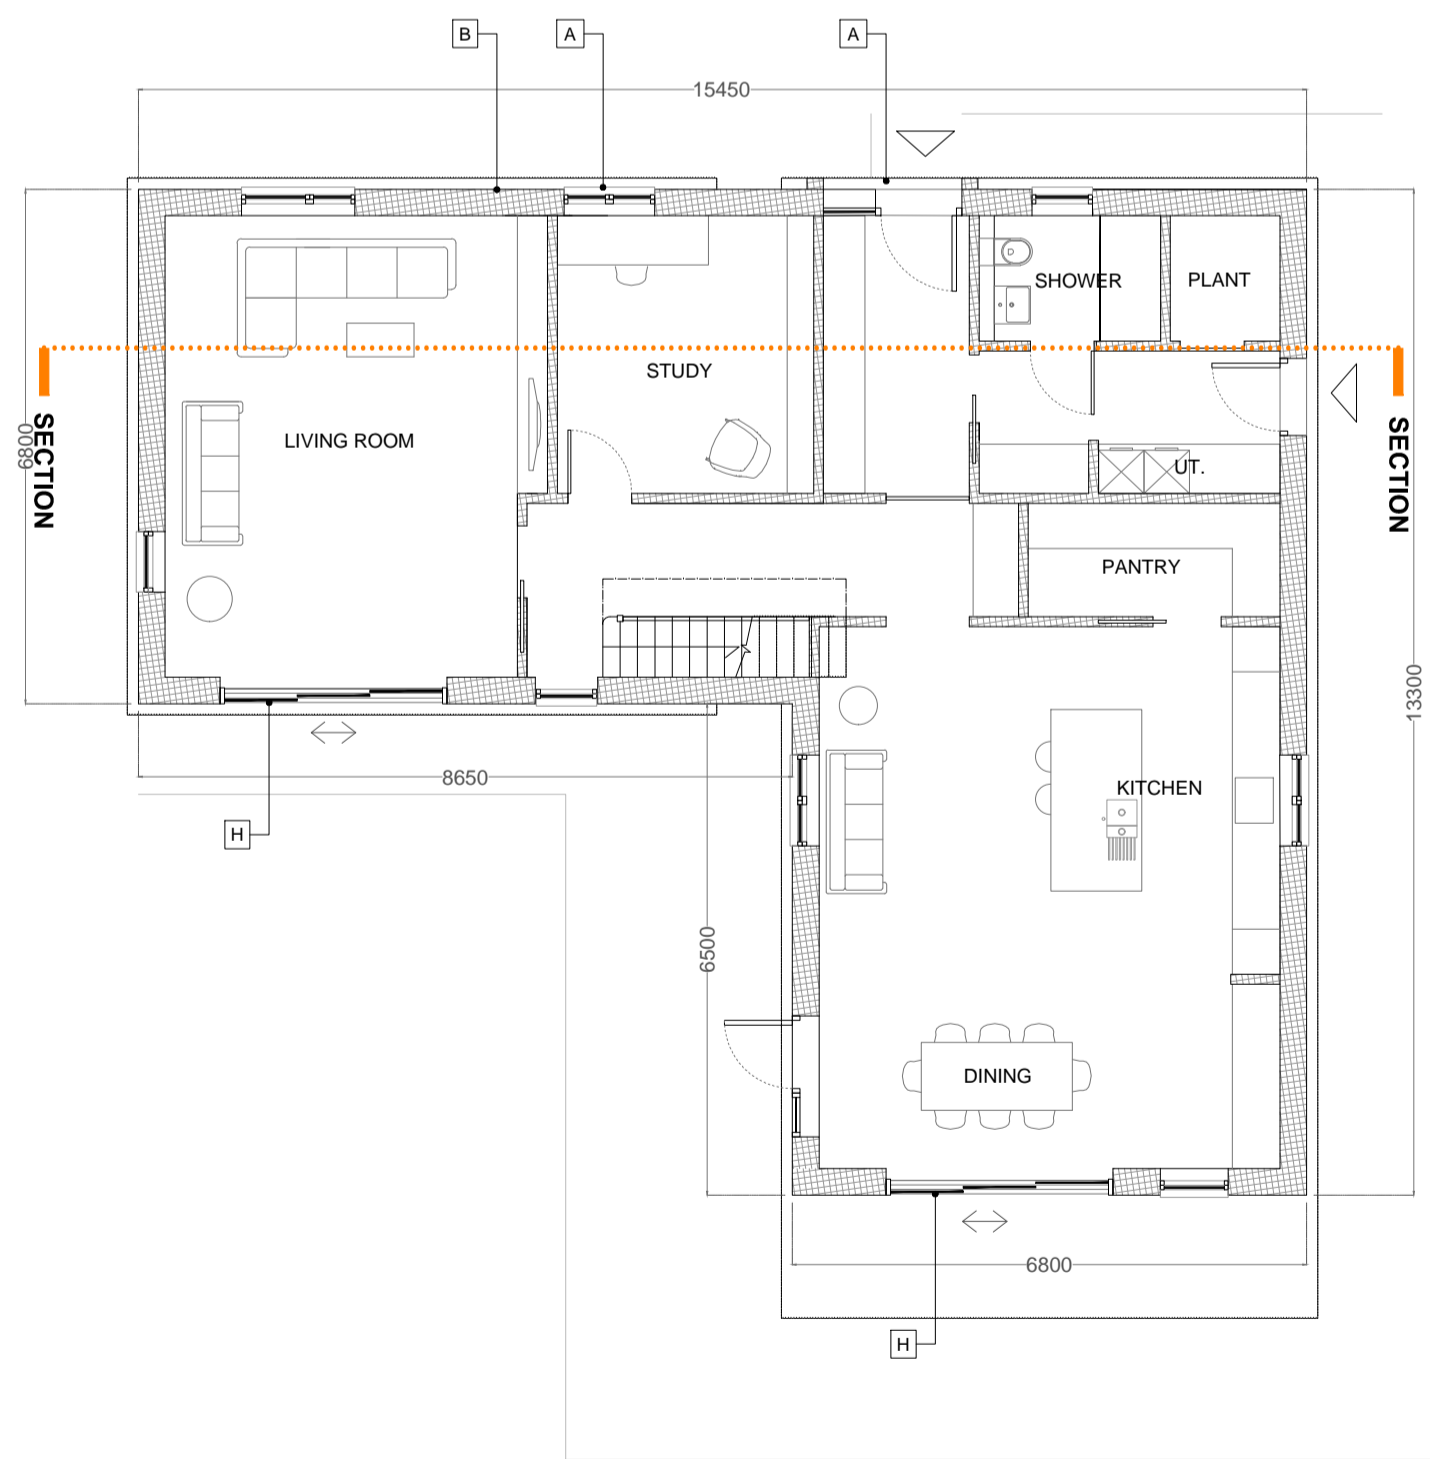

GROUND FLOOR PLAN

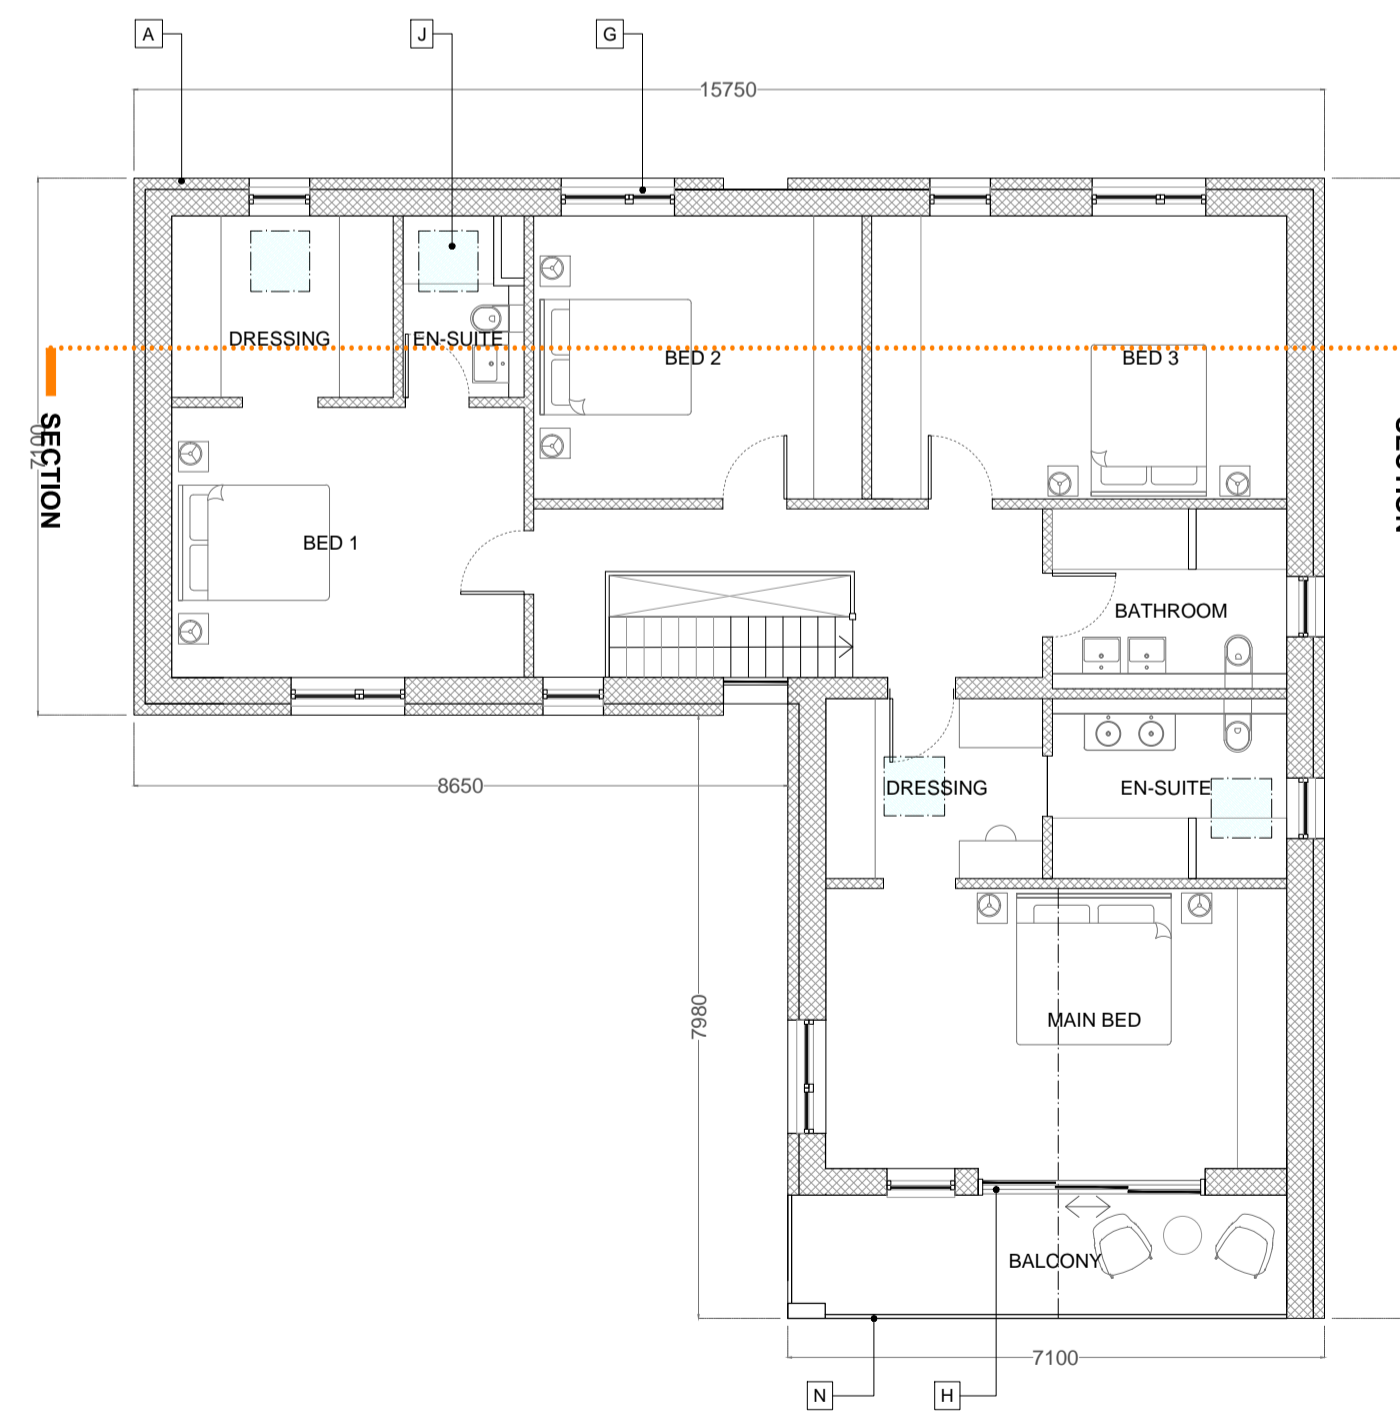

FIRST FLOOR PLAN

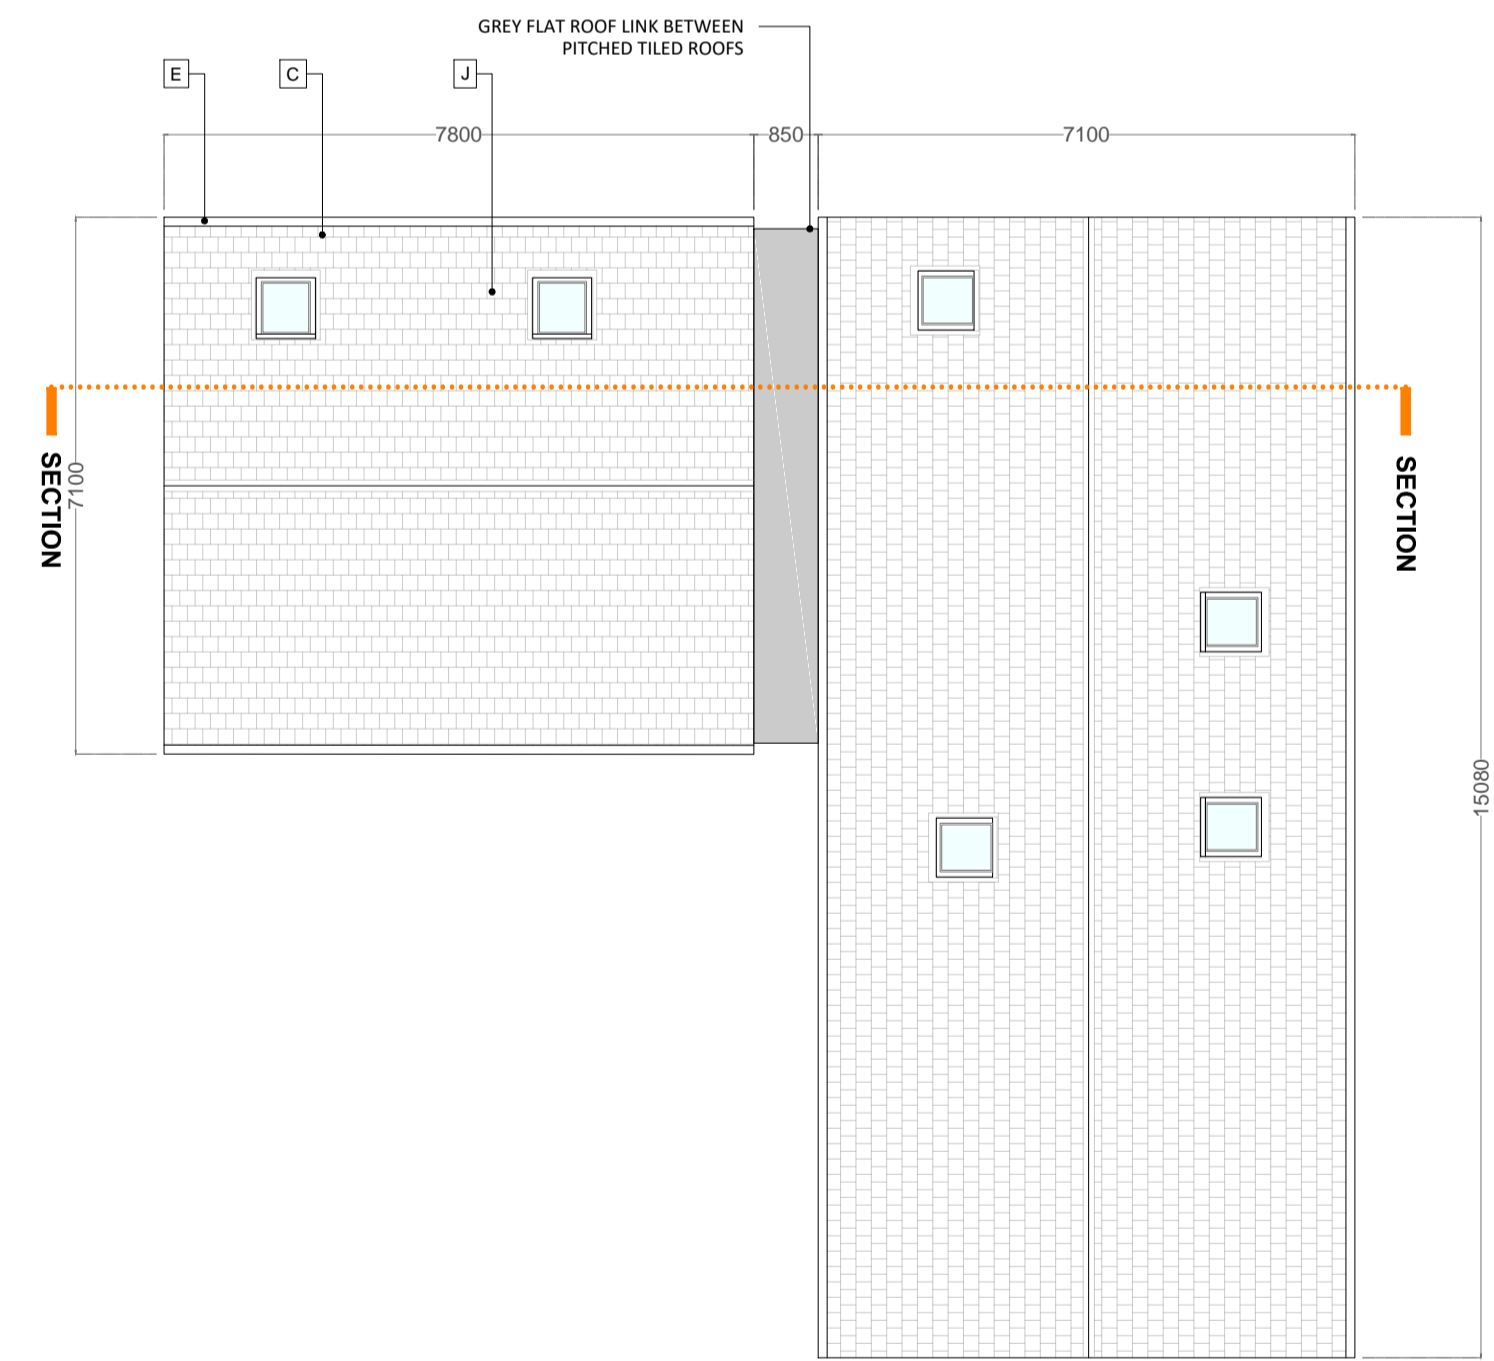


ROOF PLAN

MATERIALS

- A CLAY TILE HUNG FACADE
- B FAIRFACE BRICK - TYPE TBC
- C CLAY PLAIN TILE PITCHED ROOF
- D INSULATED TIMBER SWING DOOR
- E POWDER COATED METAL RAINWATER GOODS
- F DOUBLE GLAZED CASEMENT WINDOWS, FIXED WINDOWS & SWING DOORS IN PPC THERMALLY BROKEN ALUMINIUM / TIMBER FRAMES - COLOUR TBC
- G DOUBLE GLAZED WINDOWS AS ABOVE, SET IN PPC METAL WINDOW REVEALS WITHIN CLAY HUNG FACADE
- H DOUBLE GLAZED SLIDING DOORS IN PPC THERMALLY BROKEN ALUMINIUM / TIMBER FRAMES - COLOUR TBC
- J LOW PROFILE ROOFLIGHT
- K FIXED FRAMELESS GLAZING
- L SHADOW GAP BETWEEN GABLE END AND TILED FINISHES
- M HERRINGBONE BRICKWORK
- N BALCONY WITH BALUSTRADE MIN. 1100mm FROM FFL
- P TIMBER BOARDED BIN STORE WITH LIVING GREEN ROOF

HOUSE TYPE B (4 BED) - PLOT 6 & 7

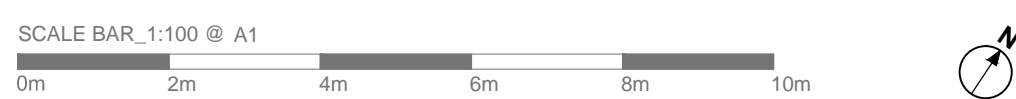

ISSUE REGISTER		
DATE	ISSUE	DESCRIPTION
24.08.22	-	PLANNING


THIS DRAWING IS FOR PLANNING PURPOSES ONLY



PROJECT ADDRESS:	LAND TO THE REAR OF WILLOWMERE, RICKINGHALL
CLIENT:	NAP ANGLIA LTD
DRAWING TITLE:	PROPOSED HOUSE TYPE B - PLOT 6, PLOT 7
PURPOSE:	PLANNING
DRAWING NO.:	P303_GA_0.06
ISSUE NO.:	-
SCALE:	1:100 @ A1




NORTH ELEVATION

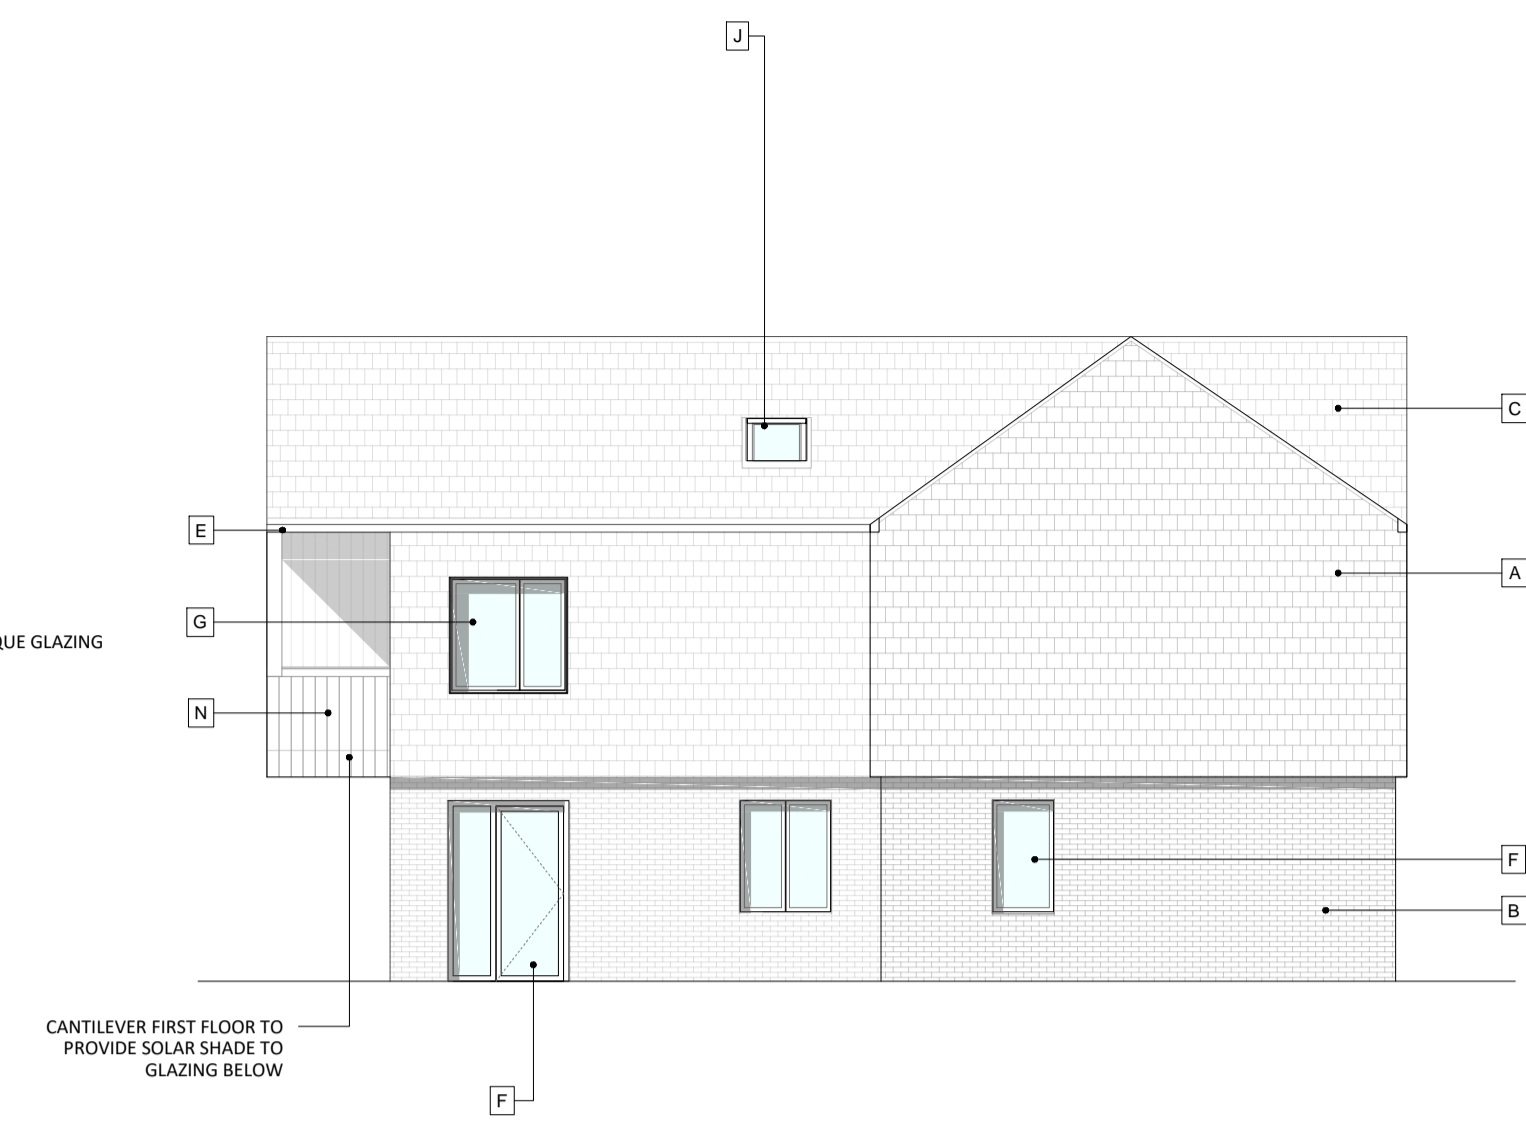


EAST ELEVATION




SOUTH ELEVATION

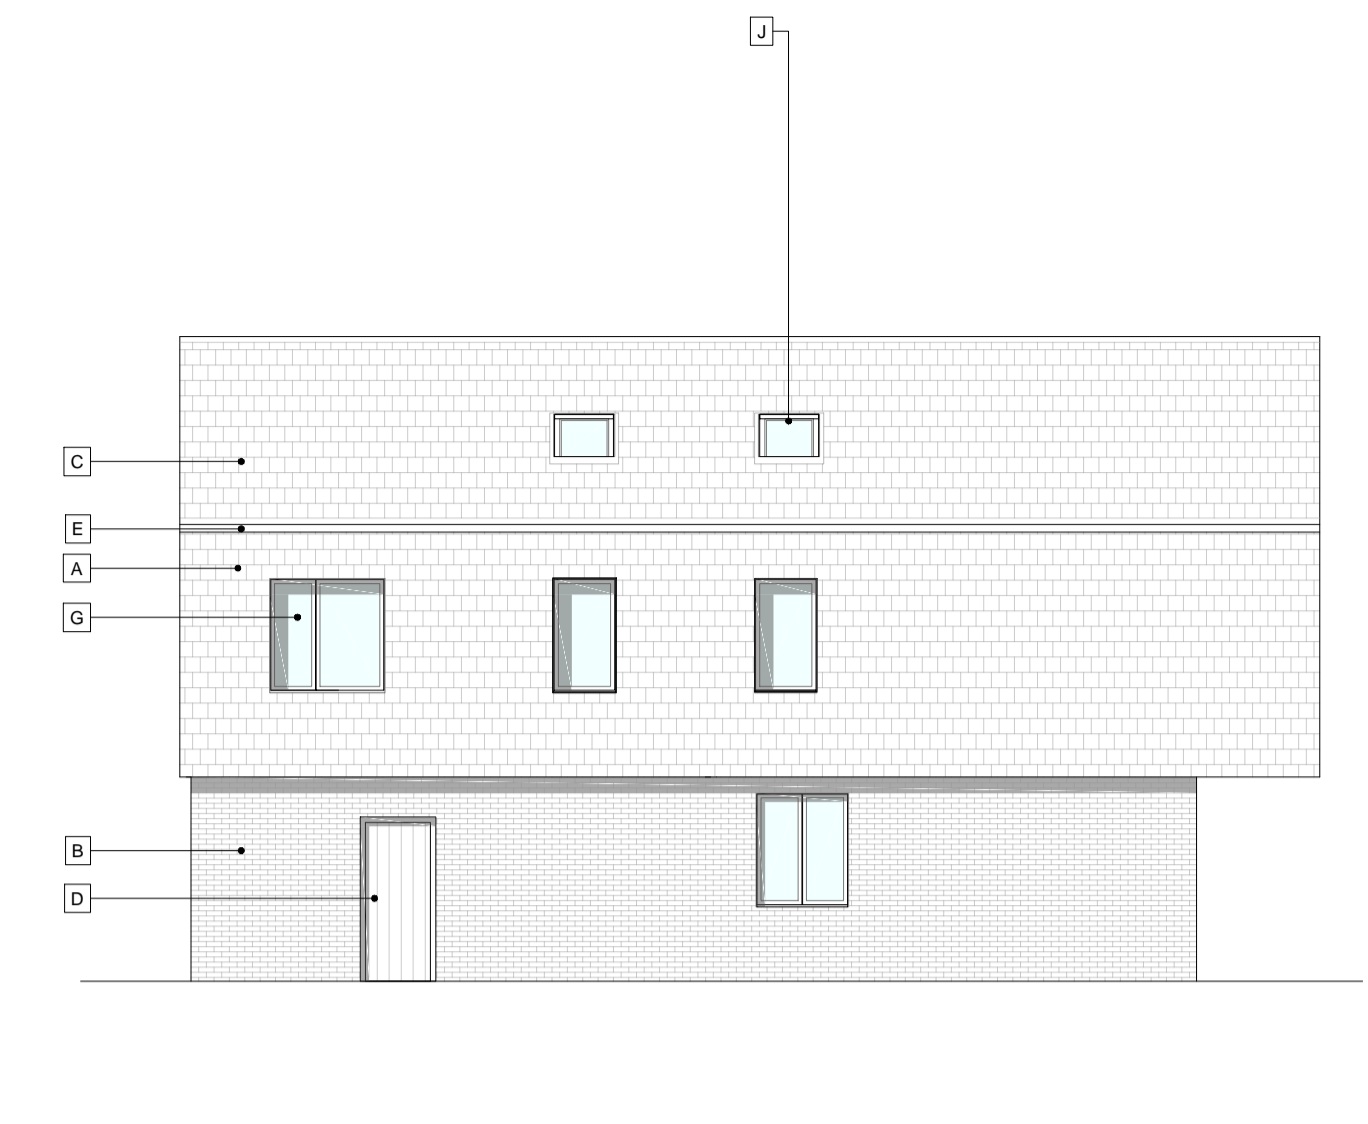


WEST ELEVATION

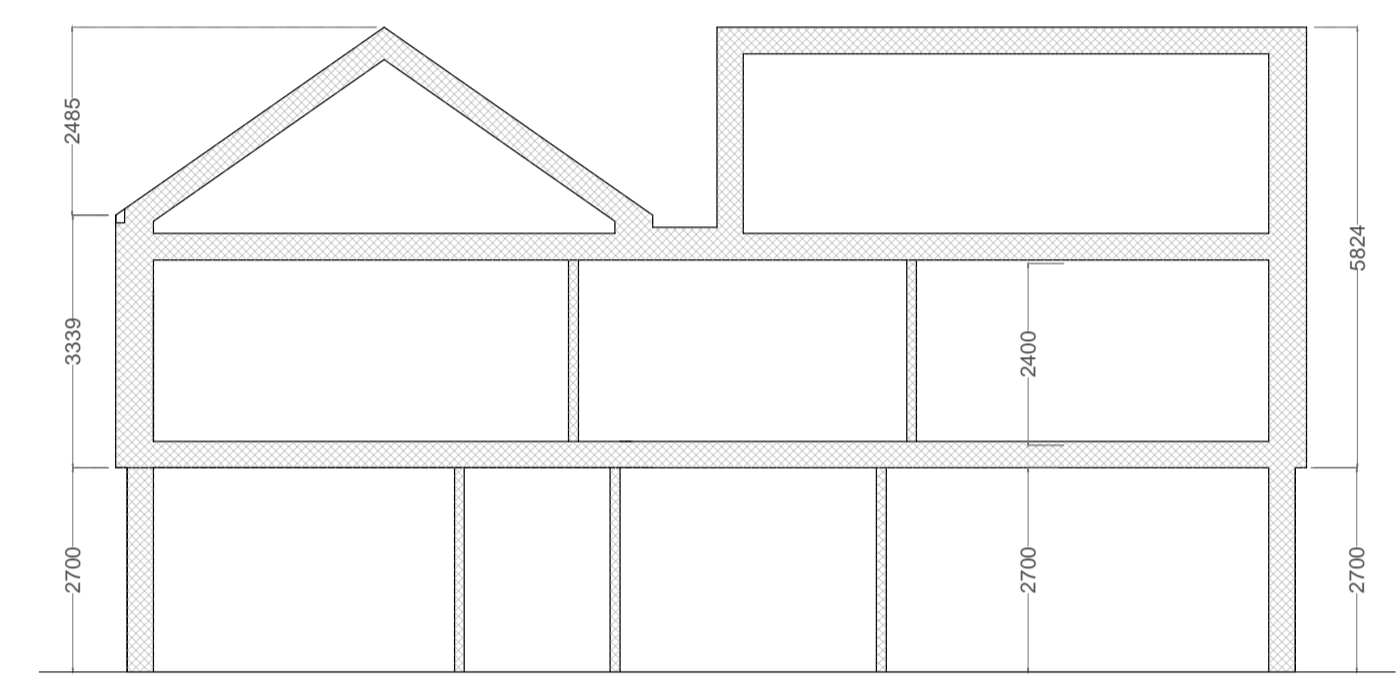


TYPICAL SECTION

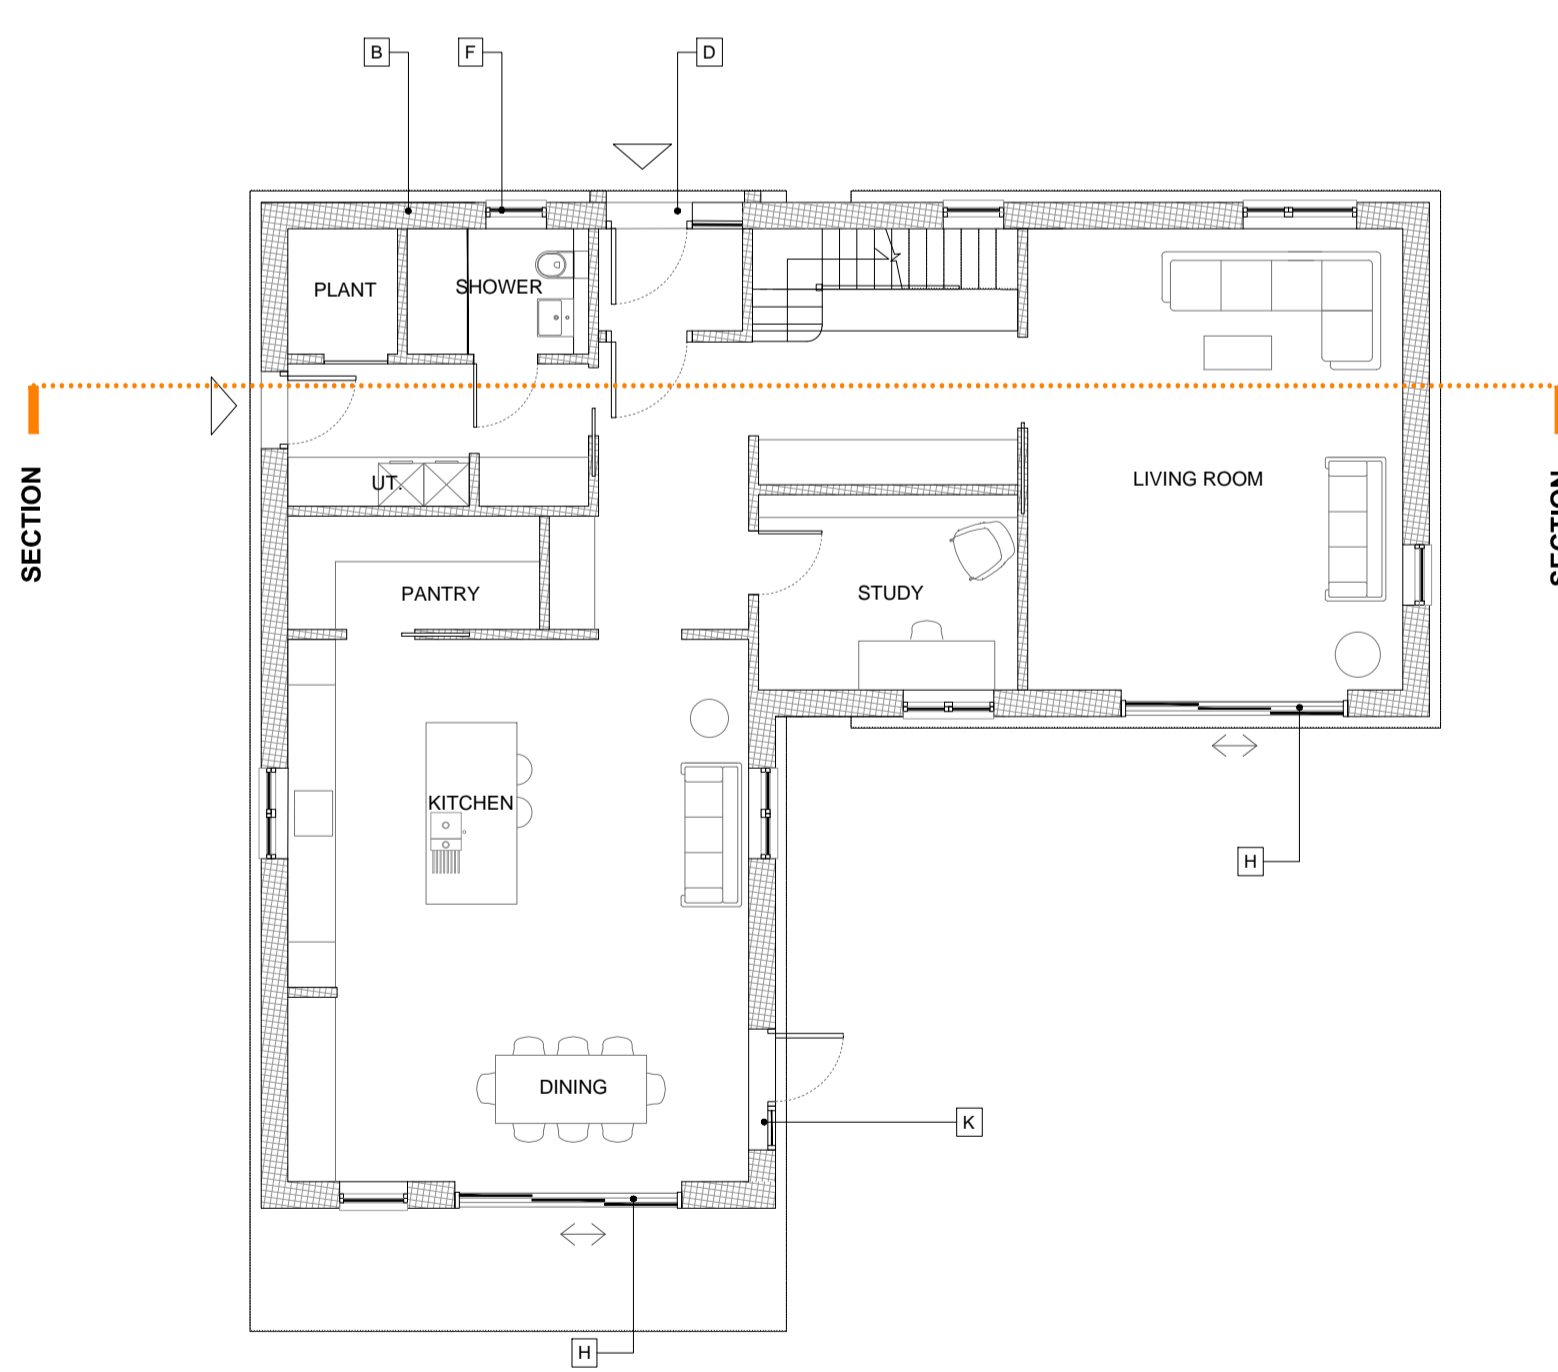

GROUND FLOOR PLAN

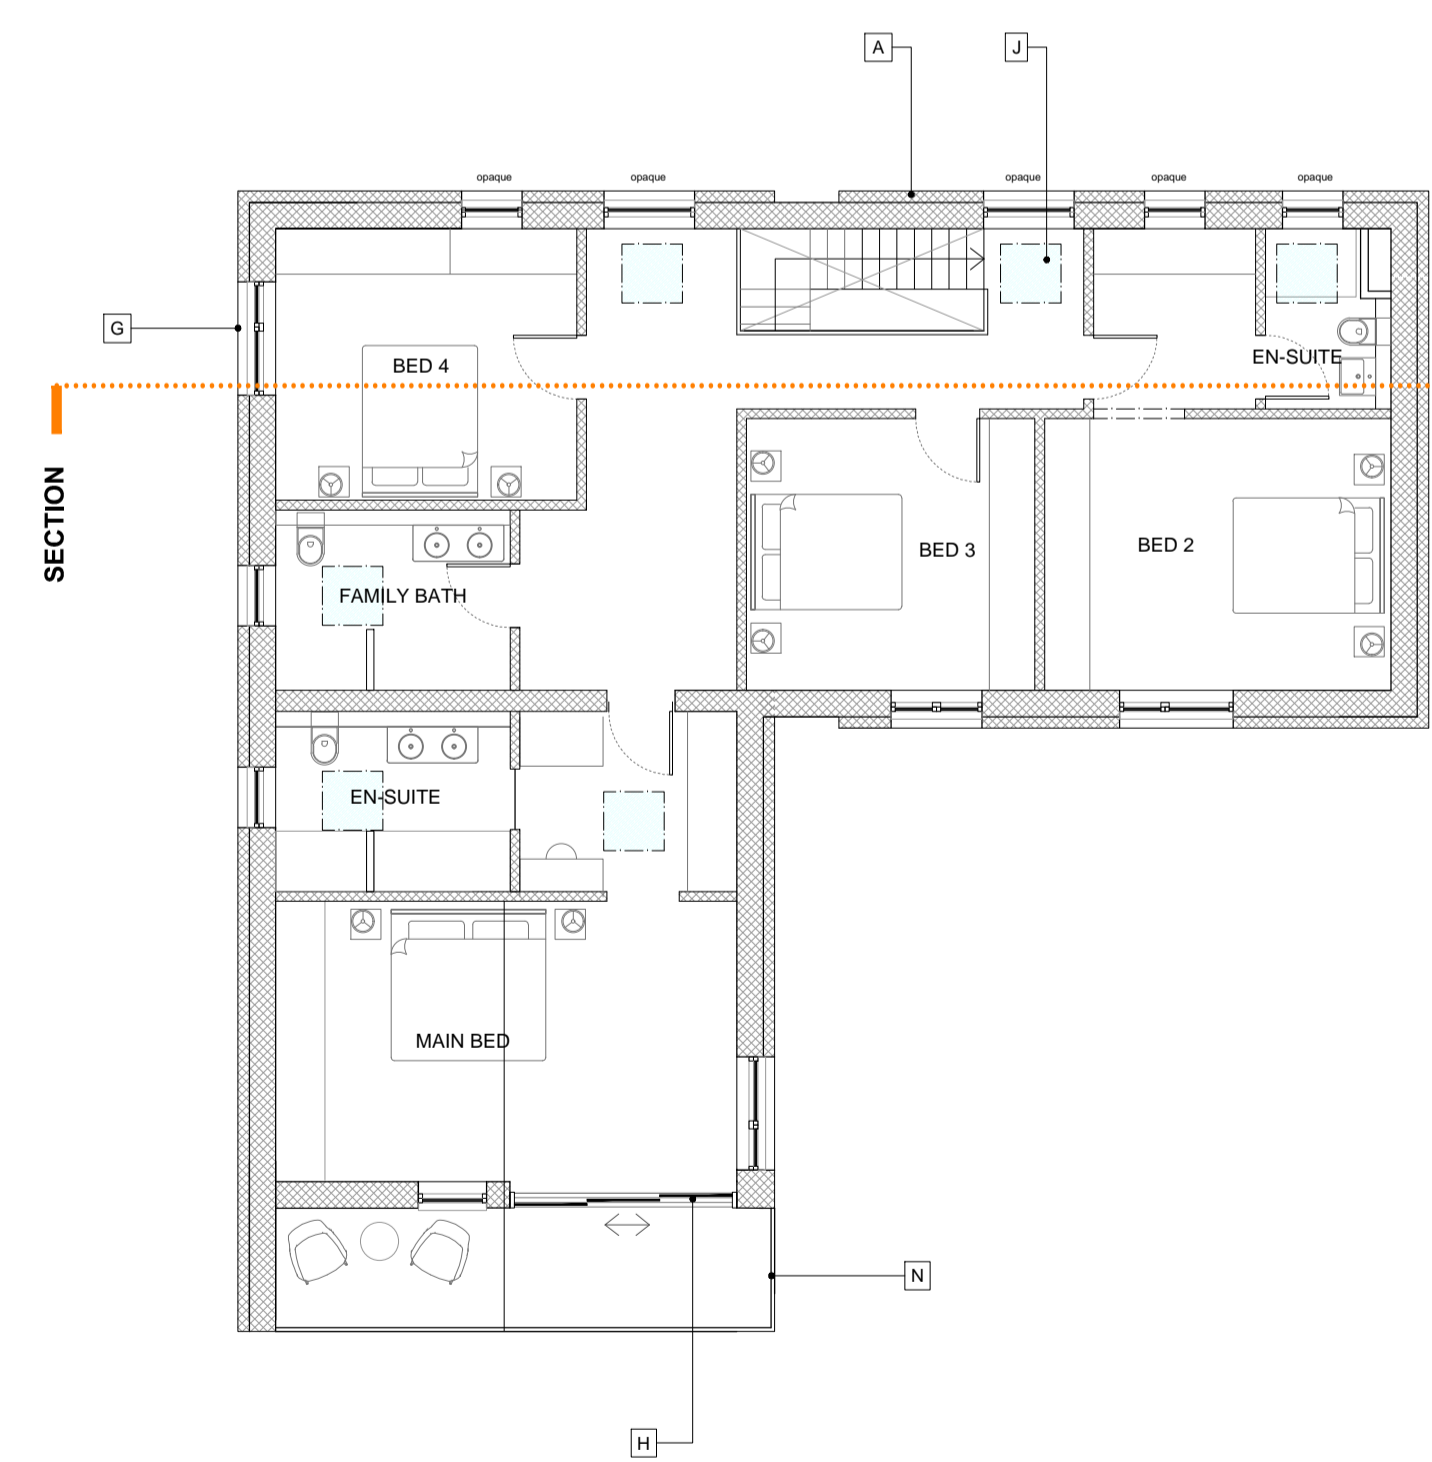

FIRST FLOOR PLAN

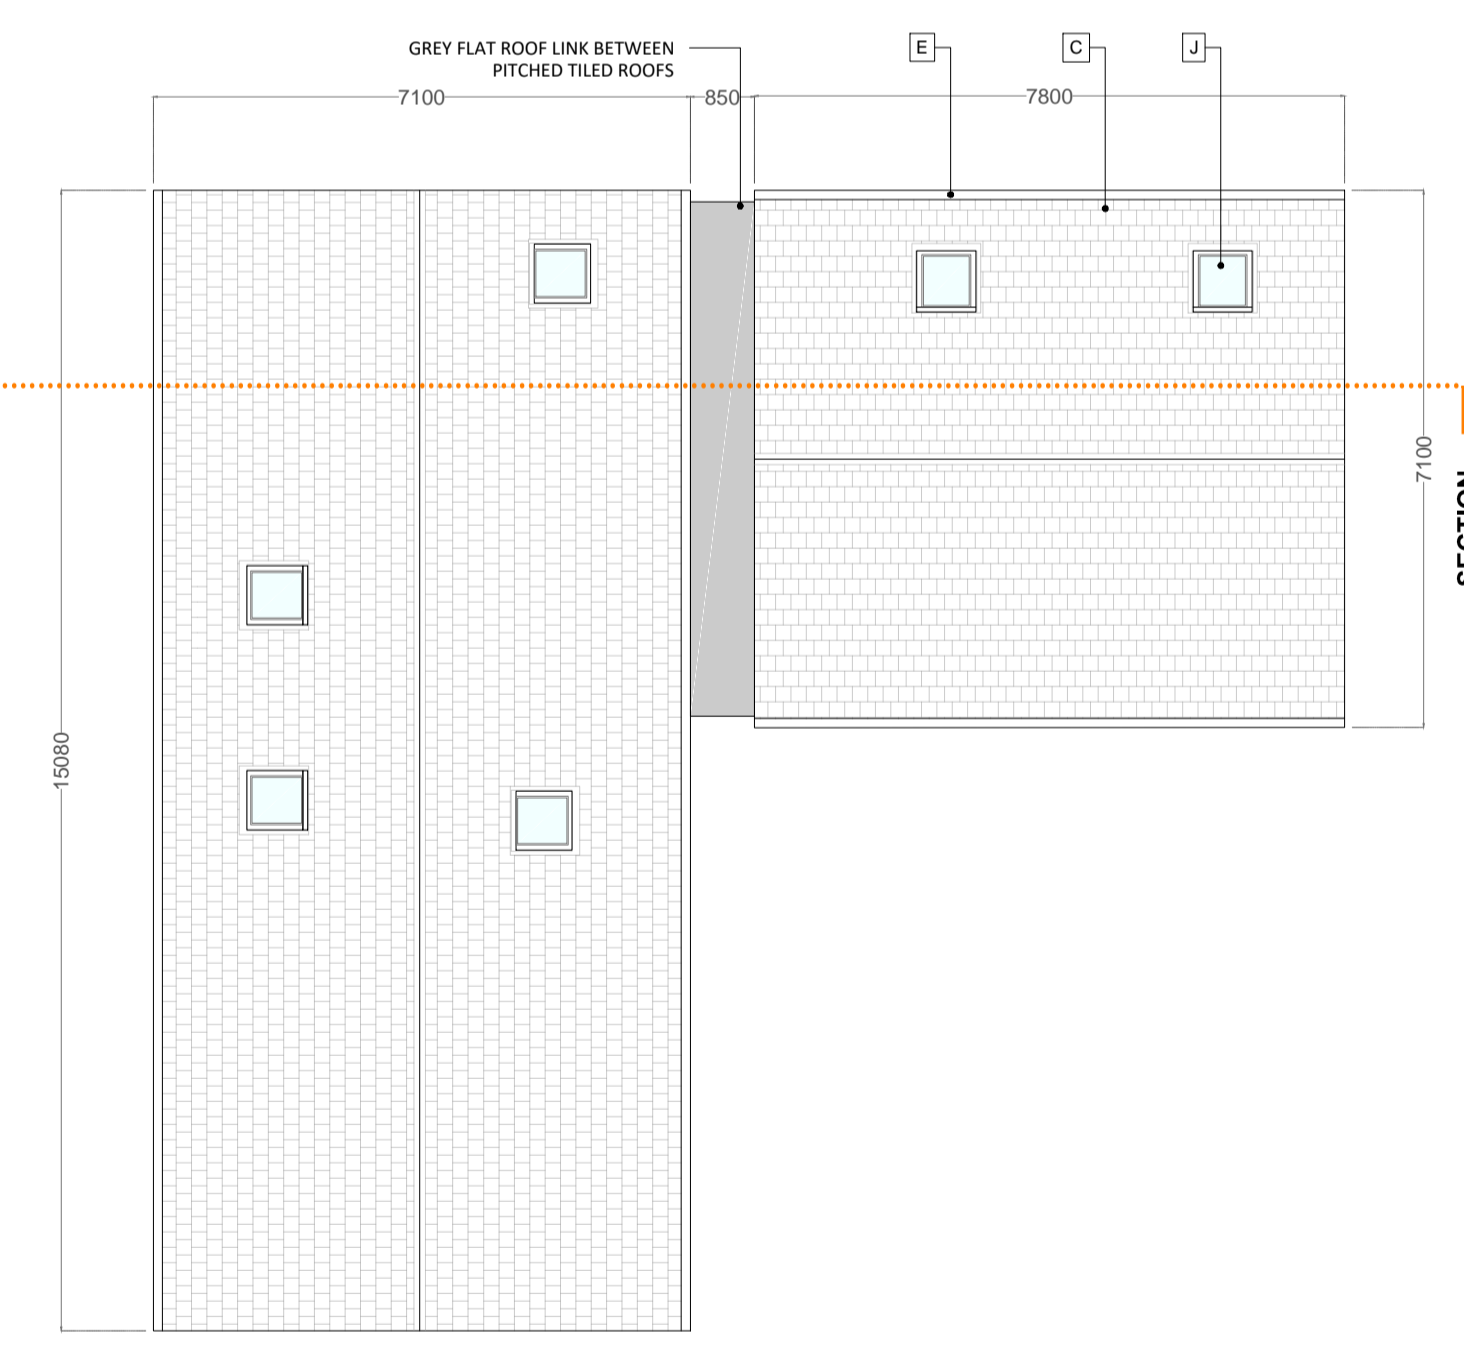

ROOF PLAN

MATERIALS	
A	CLAY TILE HUNG FACADE
B	FAIRFACE BRICK - TYPE TBC
C	CLAY PLAIN TILE PITCHED ROOF
D	INSULATED TIMBER SWING DOOR
E	POWDER COATED METAL RAINWATER GOODS
F	DOUBLE GLAZED CASEMENT WINDOWS, FIXED WINDOWS & SWING DOORS IN PPC THERMALLY BROKEN ALUMINIUM / TIMBER FRAMES - COLOUR TBC
G	DOUBLE GLAZED WINDOWS AS ABOVE, SET IN PPC METAL WINDOW REVEALS WITHIN CLAY HUNG FACADE
H	DOUBLE GLAZED SLIDING DOORS IN PPC THERMALLY BROKEN ALUMINIUM / TIMBER FRAMES - COLOUR TBC
J	LOW PROFILE ROOFLIGHT
K	FIXED FRAMELESS GLAZING
L	SHADOW GAP BETWEEN GABLE END AND TILED FINISHES
M	HERRINGBONE BRICKWORK
N	BALCONY WITH BALUSTRADE MIN. 1100mm FROM FFL
P	TIMBER BOARDED BIN STORE WITH LIVING GREEN ROOF

HOUSE TYPE B (4 BED) - PLOT 8







ISSUE REGISTER		
DATE	ISSUE	DESCRIPTION
24.08.22	-	PLANNING

THIS DRAWING IS FOR PLANNING PURPOSES ONLY




PROJECT ADDRESS:	LAND TO THE REAR OF WILLOWMERE, RICKINGHALL
CLIENT:	NAP ANGLIA LTD
DRAWING TITLE:	PROPOSED HOUSE TYPE B - PLOT 8
PURPOSE:	PLANNING
DRAWING NO.:	P303_GA_0.07
ISSUE NO.:	-
SCALE:	1:100 @ A1

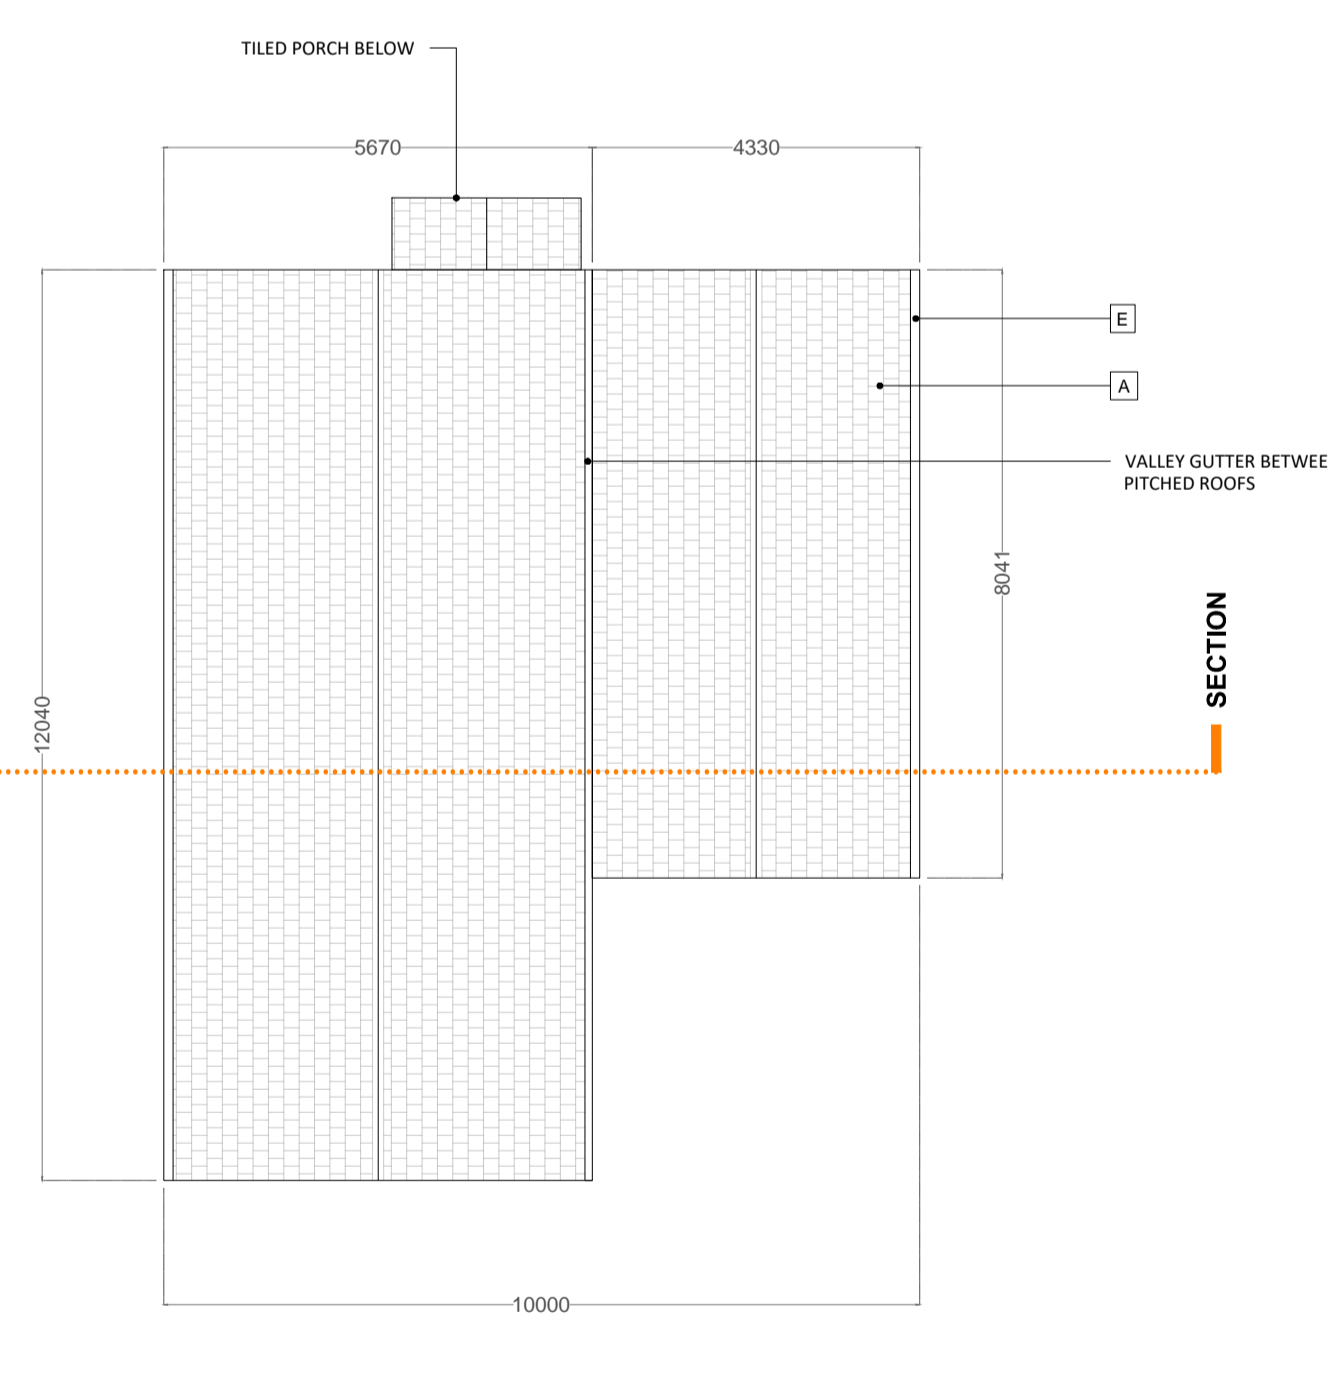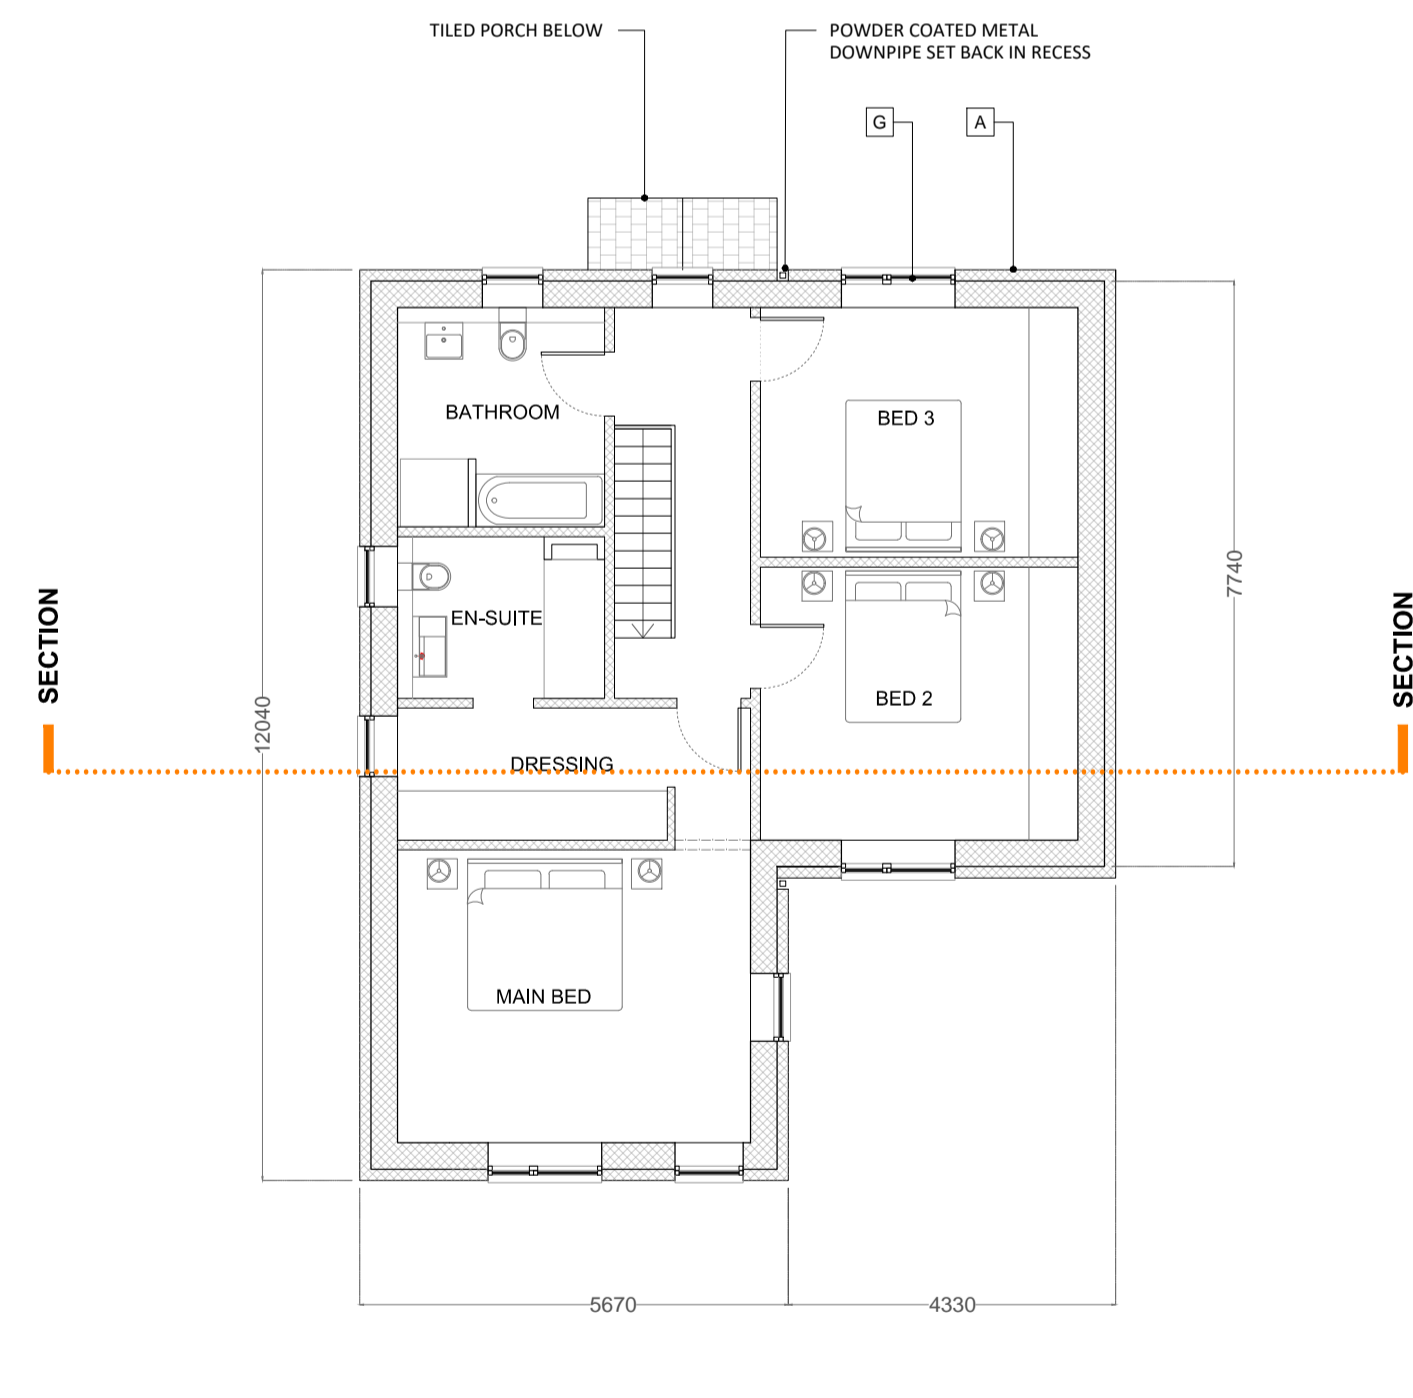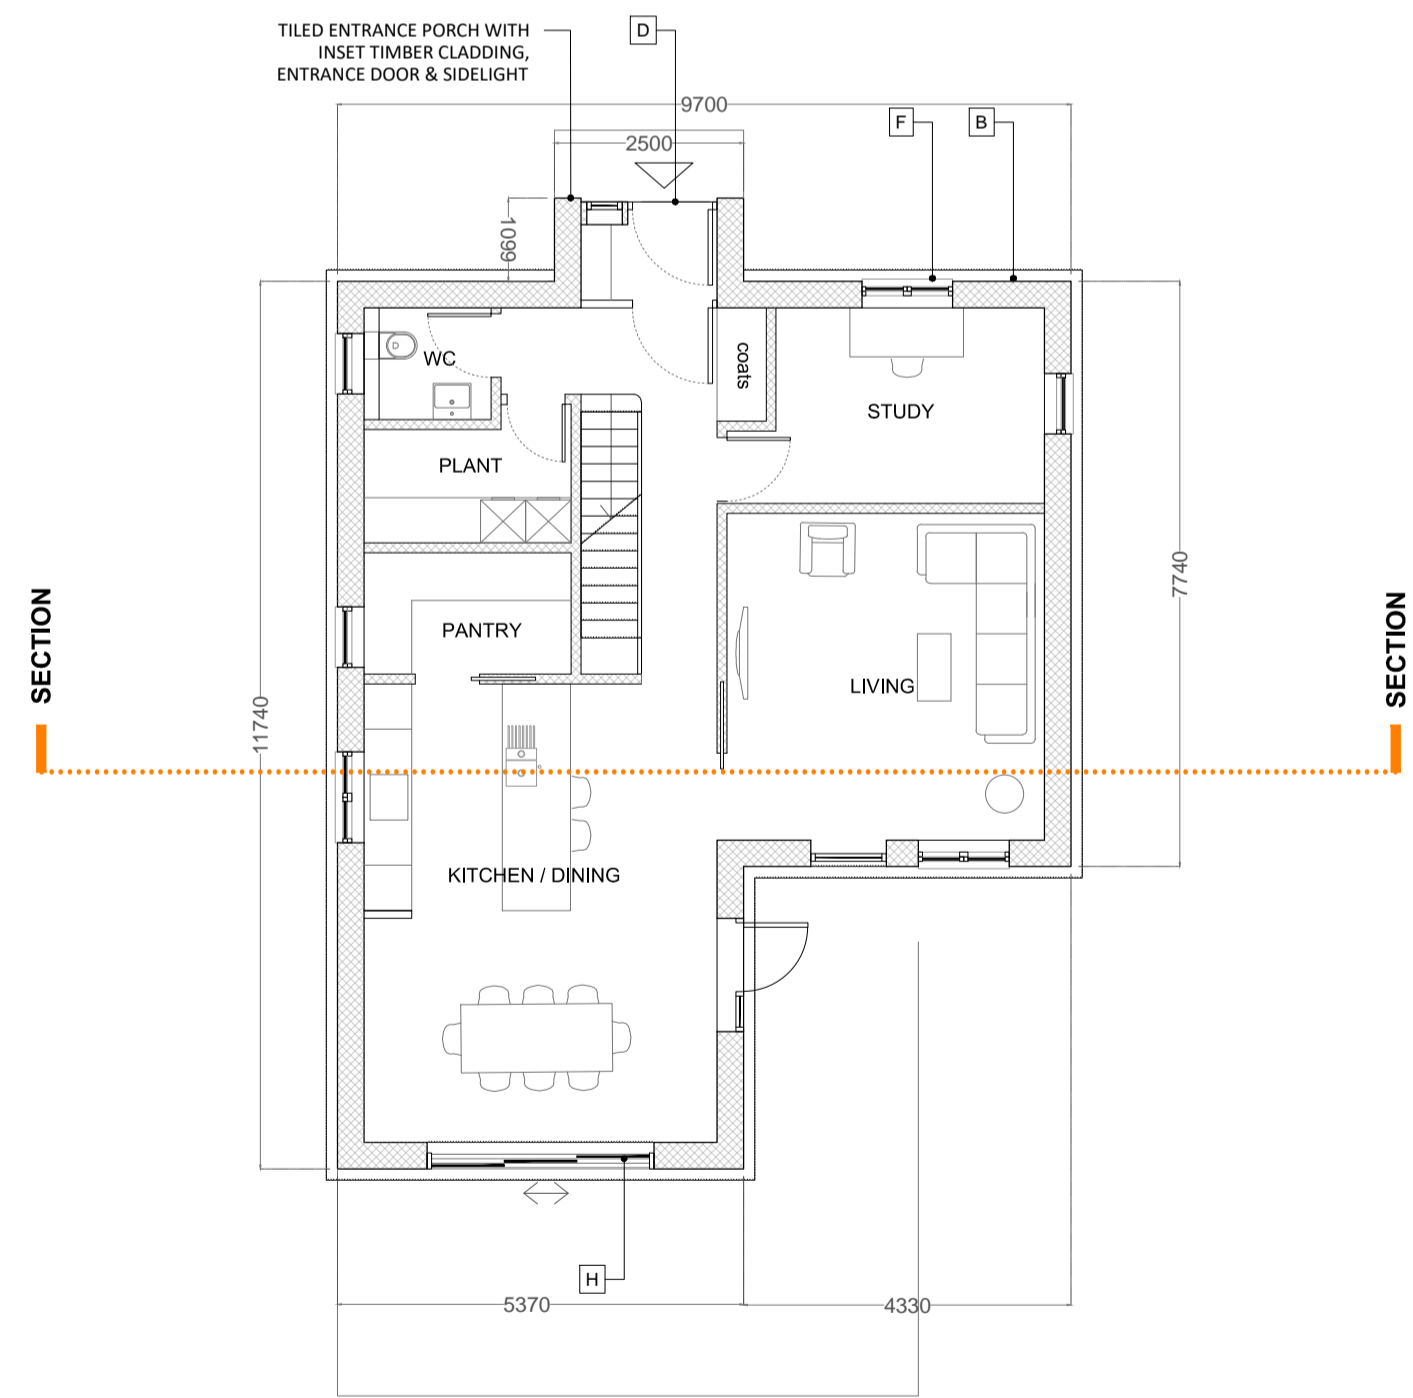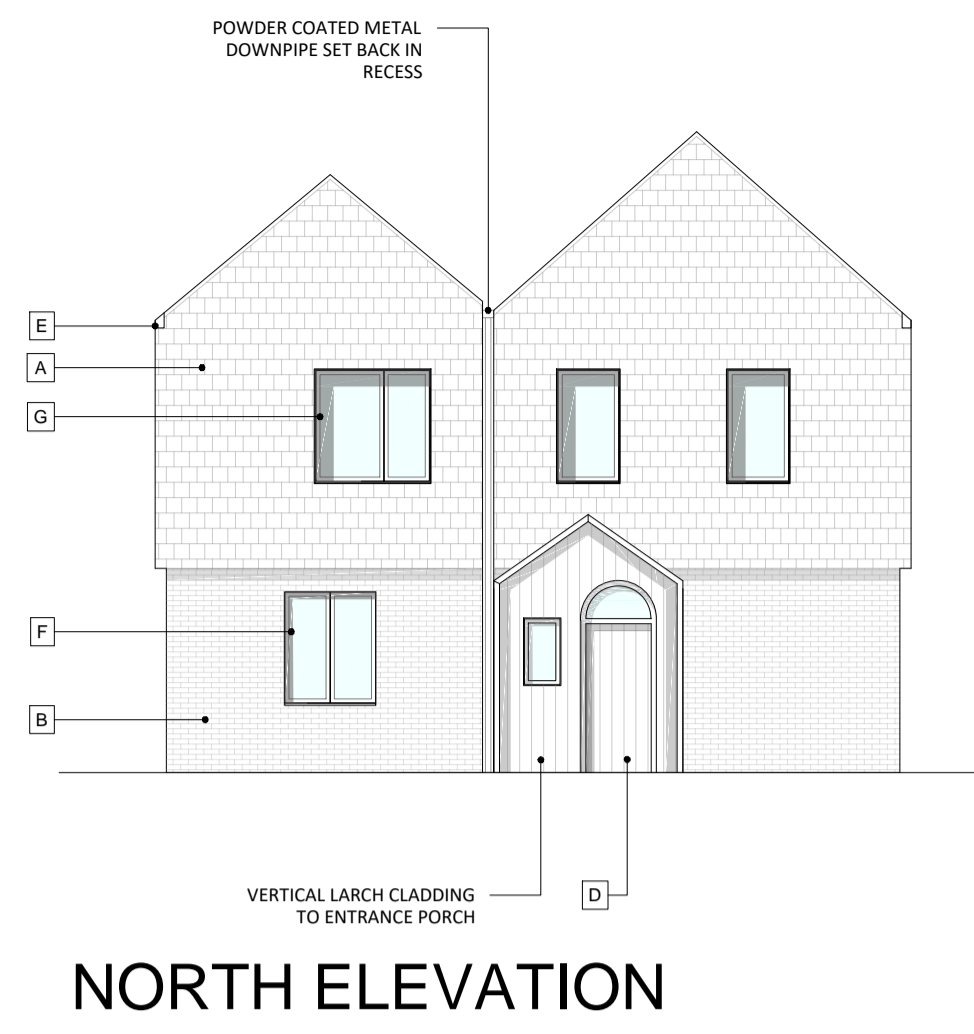

MATERIALS	
A	CLAY TILE HUNG FACADE
B	FAIRFACE BRICK - TYPE TBC
C	CLAY PLAIN TILE PITCHED ROOF
D	INSULATED TIMBER SWING DOOR
E	POWDER COATED METAL RAINWATER GOODS
F	DOUBLE GLAZED CASEMENT WINDOWS, FIXED WINDOWS & SWING DOORS IN PPC THERMALLY BROKEN ALUMINIUM / TIMBER FRAMES - COLOUR TBC
G	DOUBLE GLAZED WINDOWS AS ABOVE, SET IN PPC METAL WINDOW REVEALS WITHIN CLAY HUNG FACADE
H	DOUBLE GLAZED SLIDING DOORS IN PPC THERMALLY BROKEN ALUMINIUM / TIMBER FRAMES - COLOUR TBC
J	LOW PROFILE ROOFLIGHT
K	FIXED FRAMELESS GLAZING
L	SHADOW GAP BETWEEN GABLE END AND TILED FINISHES
M	HERRINGBONE BRICKWORK
N	BALCONY WITH BALUSTRADE MIN. 1100mm FROM FFL
P	TIMBER BOARDED BIN STORE WITH LIVING GREEN ROOF

HOUSE TYPE E (3 BED) - PLOT 9 & 10

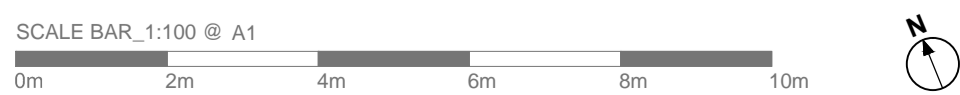

ISSUE REGISTER		
DATE	ISSUE	DESCRIPTION
24.08.22	-	PLANNING

THIS DRAWING IS FOR PLANNING PURPOSES ONLY



PROJECT ADDRESS:	LAND TO THE REAR OF WILLOWMERE, RICKINGHALL
CLIENT:	NAP ANGLIA LTD
DRAWING TITLE:	PROPOSED HOUSE TYPE E - PLOT 9, PLOT 10
PURPOSE:	PLANNING
DRAWING NO:	P303_GA_0.08
ISSUE NO:	-
SCALE:	1:100 @ A1