




DOUBLE GARAGE - PLOTS 1-8

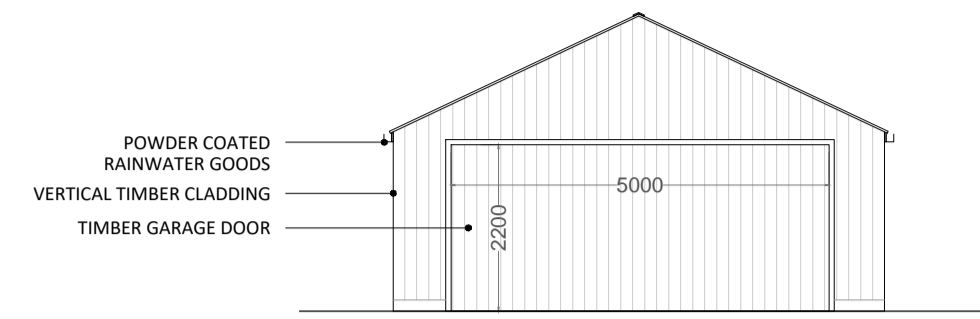


ELEVATION A

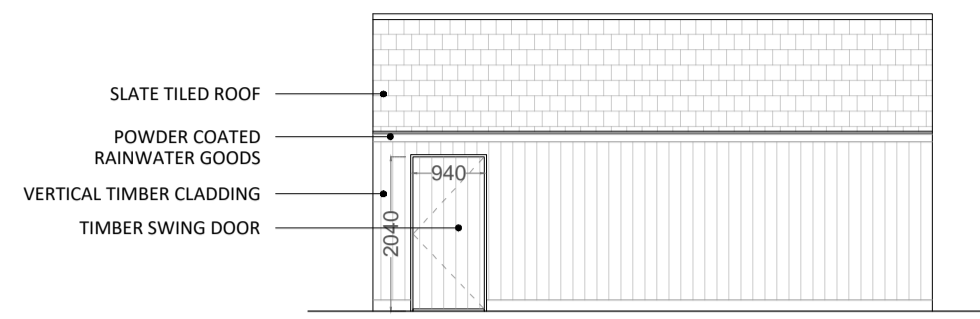


ELEVATION B

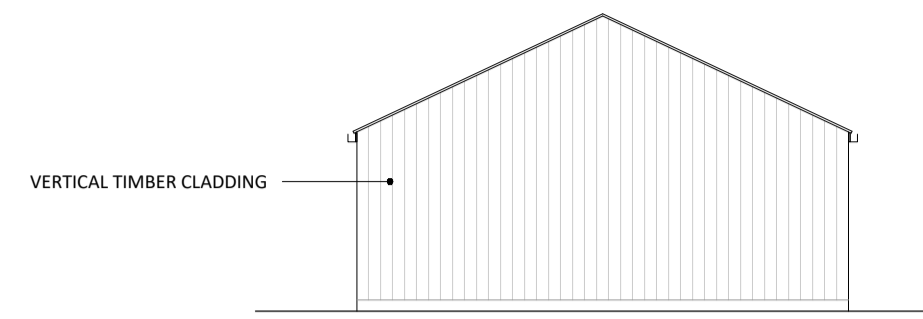


ELEVATION C

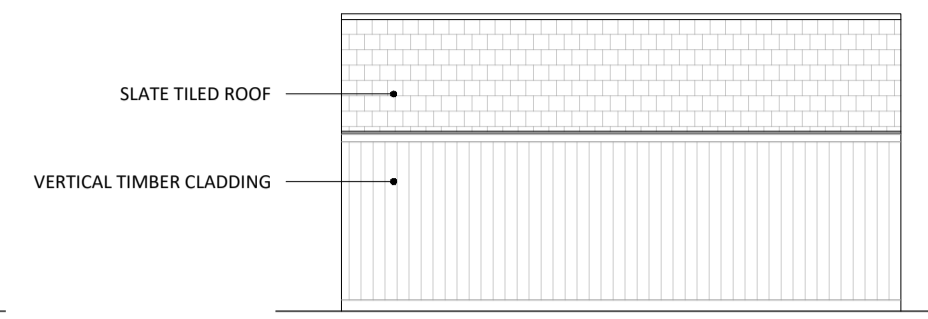


ELEVATION D

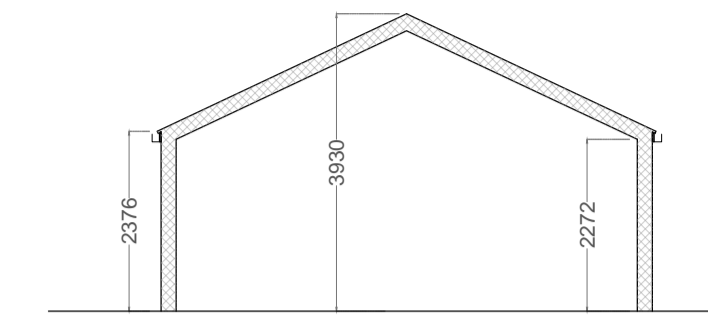

SECTION

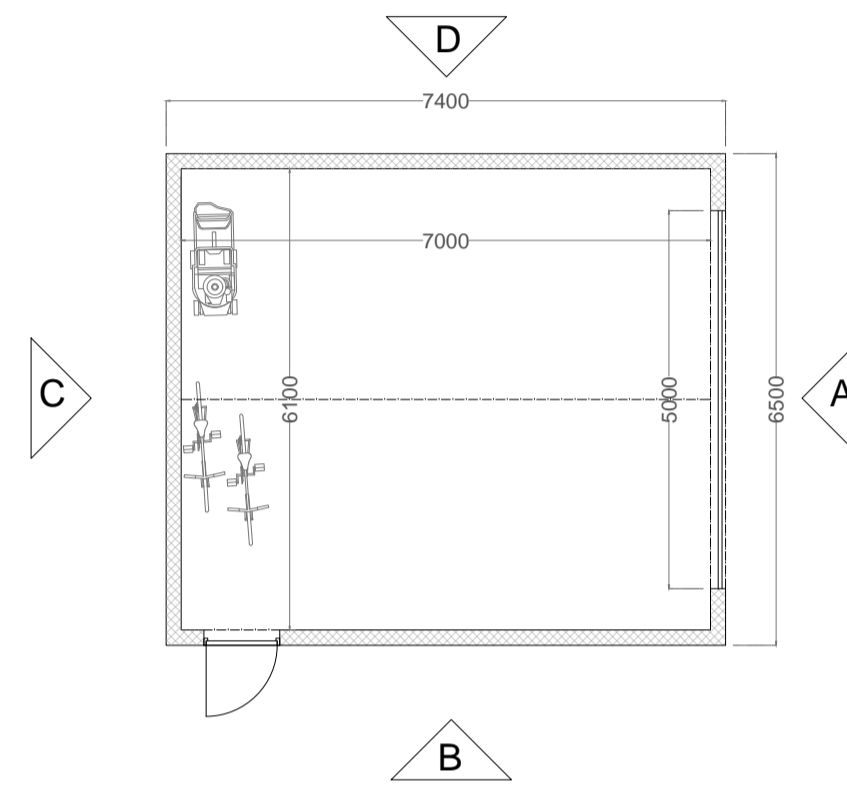


FLOOR PLAN

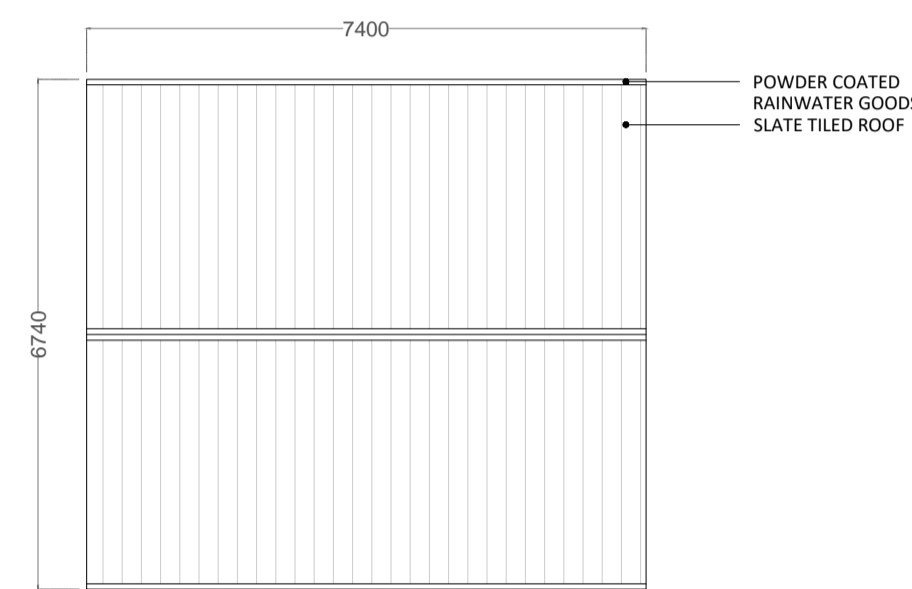


ROOF PLAN

CYCLE STORAGE - PLOTS 9 & 10

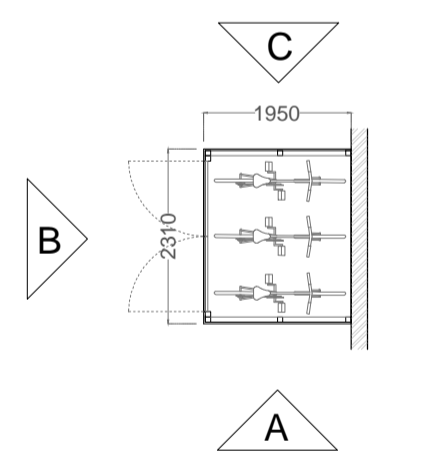

FLOOR PLAN

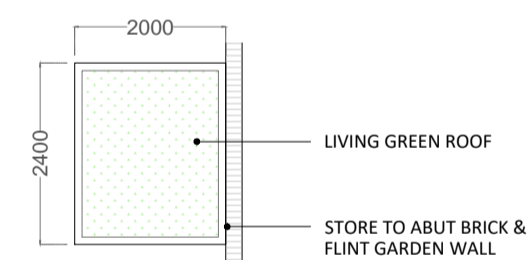

ROOF PLAN




ELEVATION A

ELEVATION B


ELEVATION C

SECTION


BIN STORAGE - ALL PLOTS

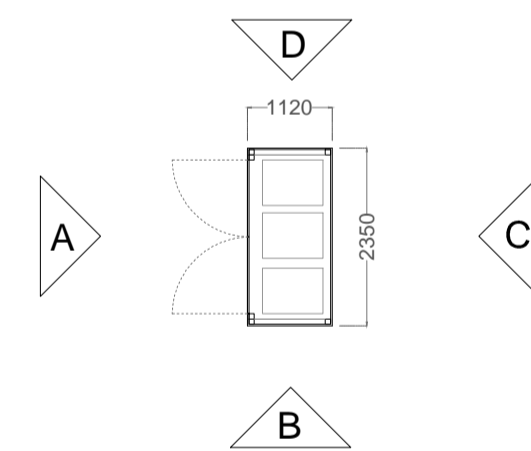

FLOOR PLAN

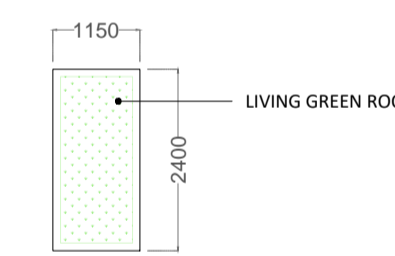

ROOF PLAN

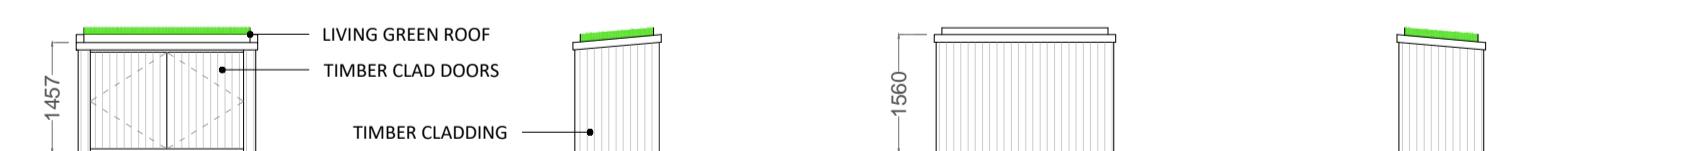

ELEVATION A

B

C

D

SECTION



ISSUE REGISTER		
DATE	ISSUE	DESCRIPTION
24.08.22	-	PLANNING

THIS DRAWING IS FOR PLANNING PURPOSES ONLY



PROJECT ADDRESS:	LAND TO THE REAR OF WILLOWMERE, RICKINGHALL	
CLIENT:	NAP ANGLIA LTD	
DRAWING TITLE:	PROPOSED OUTBUILDING SCHEDULES	
PURPOSE:	PLANNING	
DRAWING NO.:	P303_GA_0.09	-
ISSUE NO.:		
SCALE:	1:100 @ A1	