

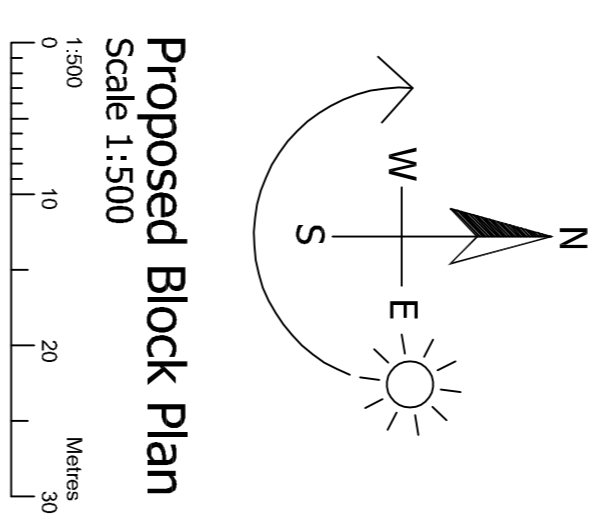


This drawing is to be read in conjunction with Drawing No.s 22-4140-01, 02 and 03 Existing Details


- Materials Schedule:**
- Timber cladding
 - Render
 - Aluminium windows and doors
 - or residence 9 windows
 - Flat roof covering
 - Glazed lanterns
 - Rooflights

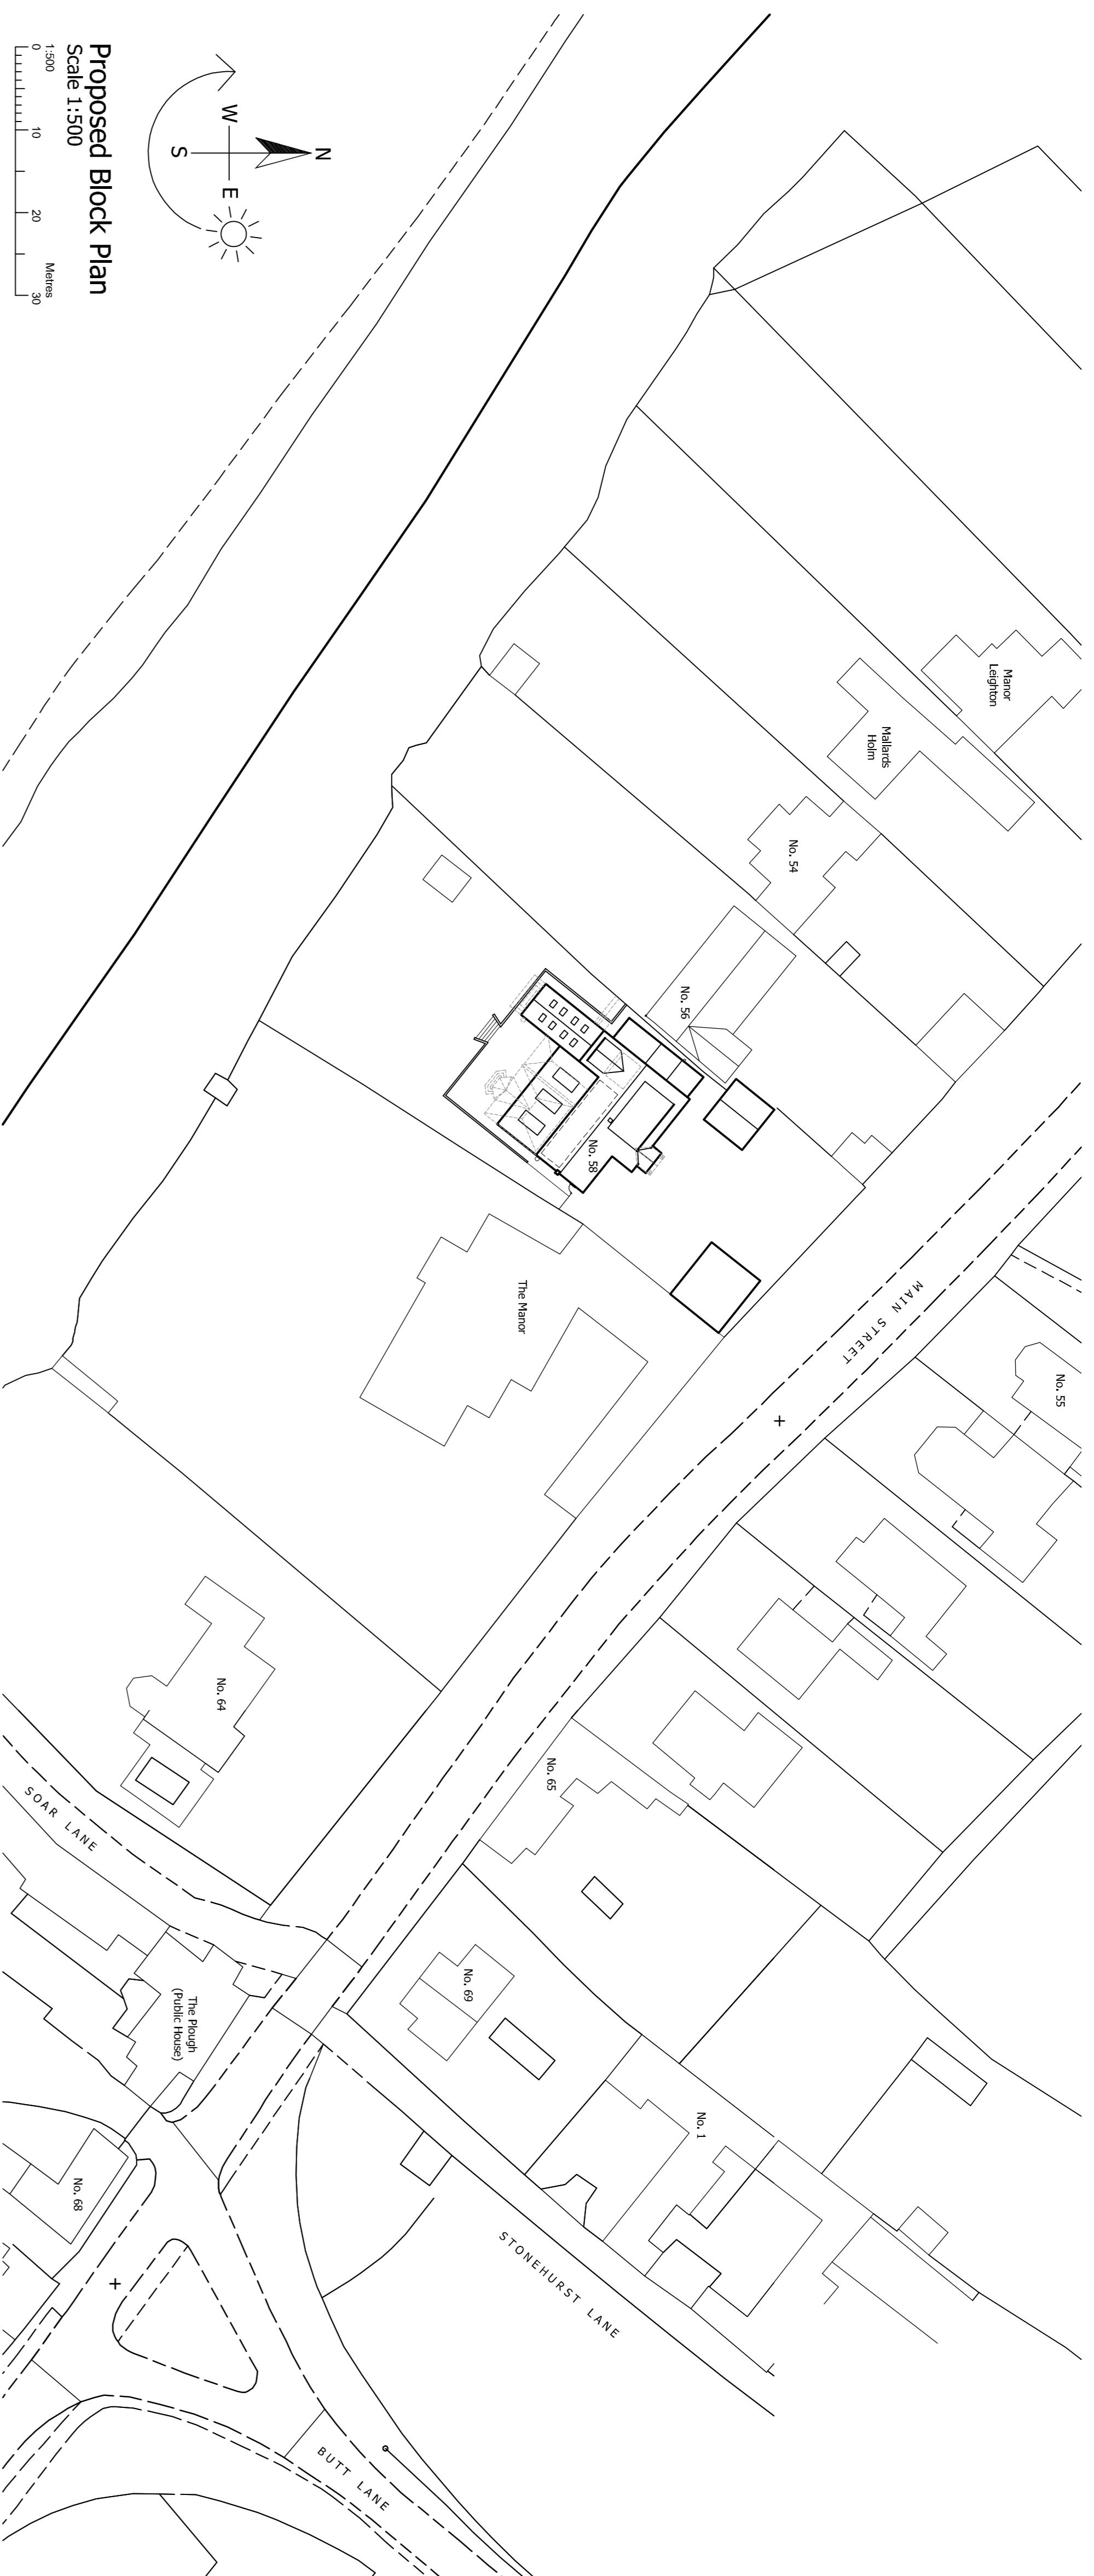

Proposed Block Plan
Scale 1:500

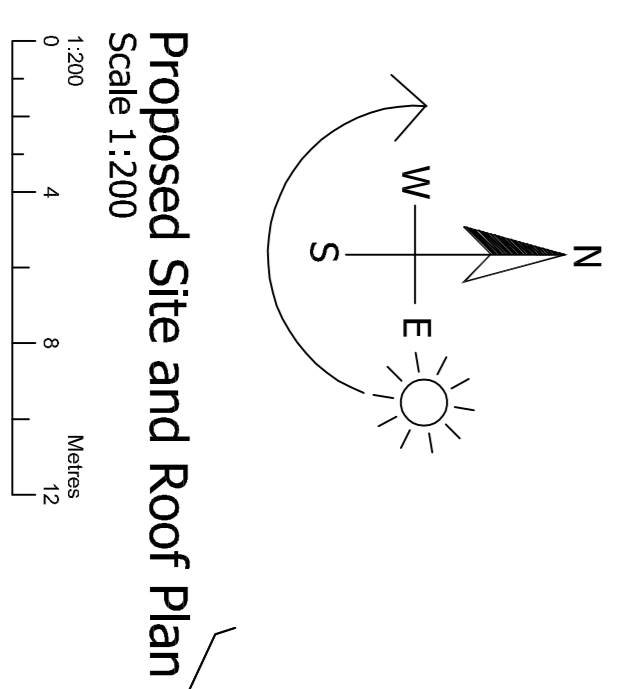

Proposed Site and Roof Plan
Scale 1:200

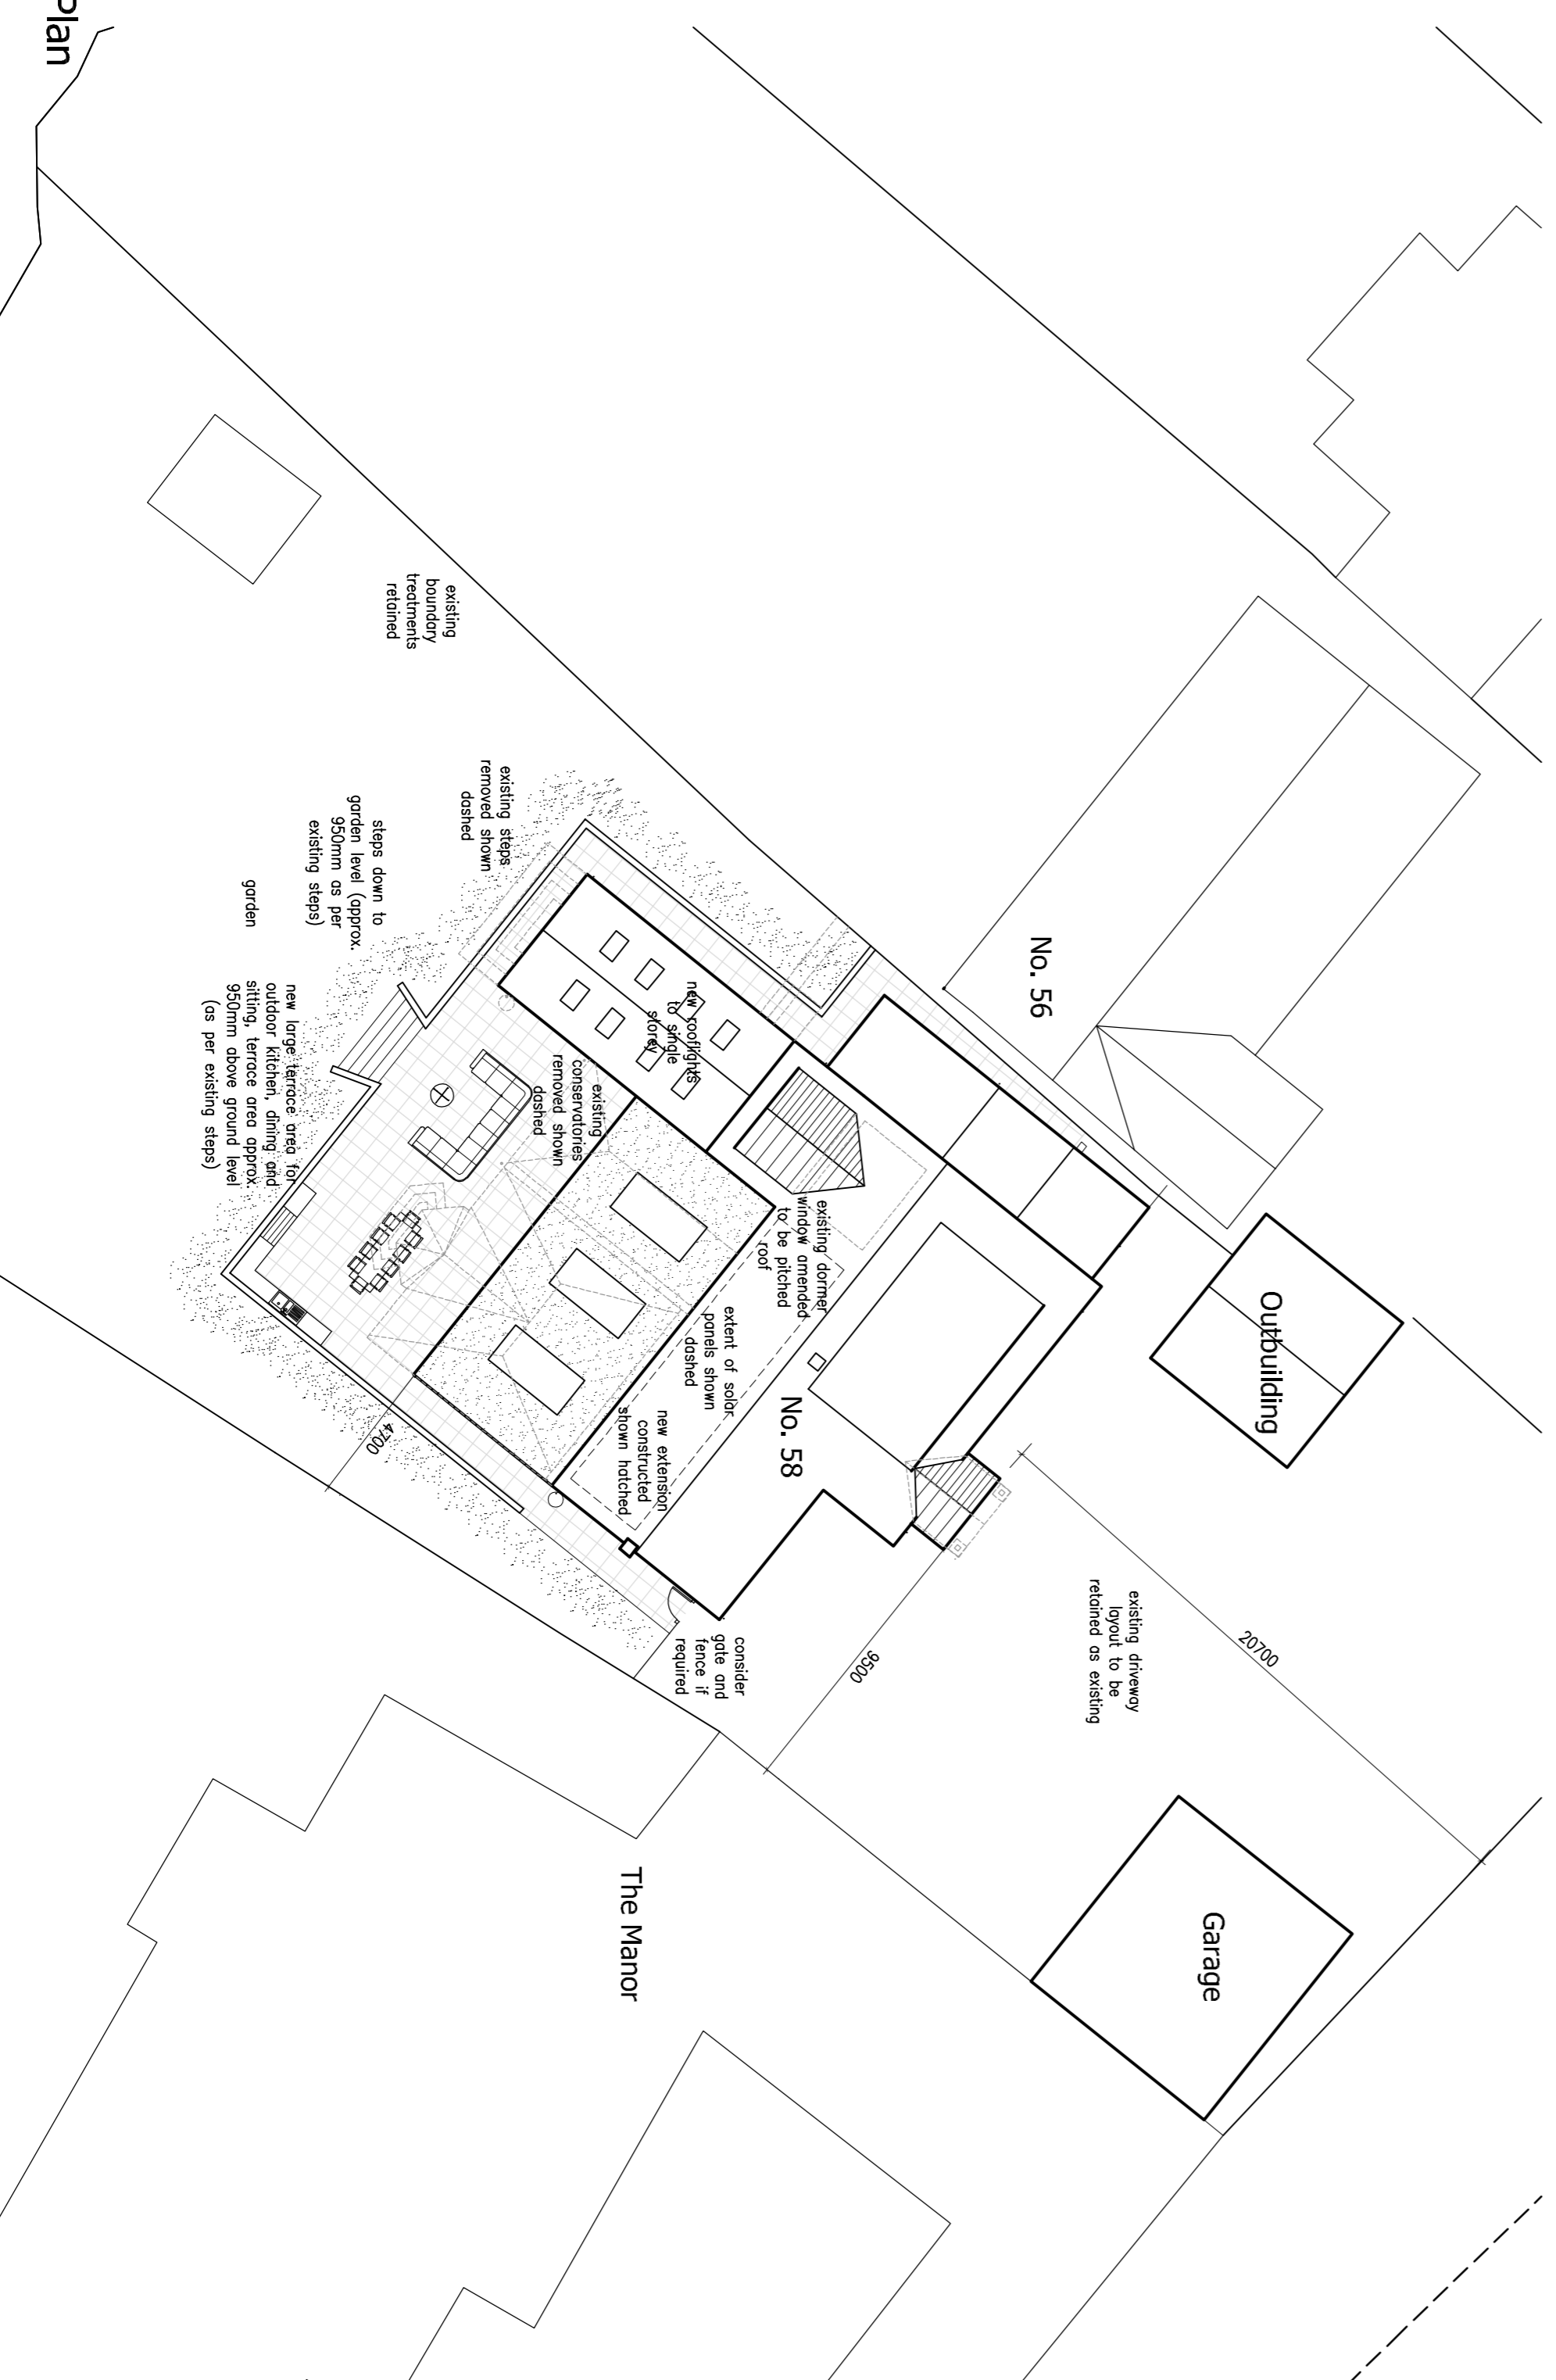

LANDSCAPING SPECIFICATION

- All driveway and compound finishes as indicated
 - Indicates new turfed areas
 - Indicates extent of paving slabs
 - Indicates brickwork walls and support posts, heights as indicated
- All planting and seeding or turfing shall be carried out in the first planting and seeding seasons following the completion of the buildings or the completion of the development. The completion of the planting and seeding shall be carried out in the first planting season following the completion of the buildings or the completion of the development.
- All (other) site boundary treatments as indicated

DETAILED PLANNING PROPOSALS
PROPOSED EXTENSIONS AND ALTERATIONS - 58 MAIN STREET - NORMANTON-ON-SOAR - LEICESTERSHIRE

Revisions : A Clients Amendments
08.08.2022

Figured dimensions must be taken in preference to scaled dimensions and any discrepancies are to be referred to David Granger Architectural Design Limited. Contractors, subcontractors and suppliers must verify all dimensions and quantities on site before commencing work. All drawings are copyright of David Granger Architectural Design Limited. Ordnance Survey Data © Crown Copyright. All rights reserved. Licence No. AR100202447, Landmark No. 10085 0



Project
Proposed Extensions & Alterations
58 Main Street
Normanton-on-Soar
Leicestershire

Drawing Title
Detailed Planning Proposals
Sheet 1 of 4

Client
Mr and Mrs J. Cloyton

Drawing No.
22-4140-08 A

Date
August 2022

Drawn by
SM

Checked by
SM

Scale (A1 Size)
As Shown

The Old Cottage Hospital, Leicester Road,
Ashby-de-la-Zouch, Leicestershire, LE65 1DB

Tel: 01530 560999
www.davidgrangerdesign.com
Email: info@dg.co.uk