
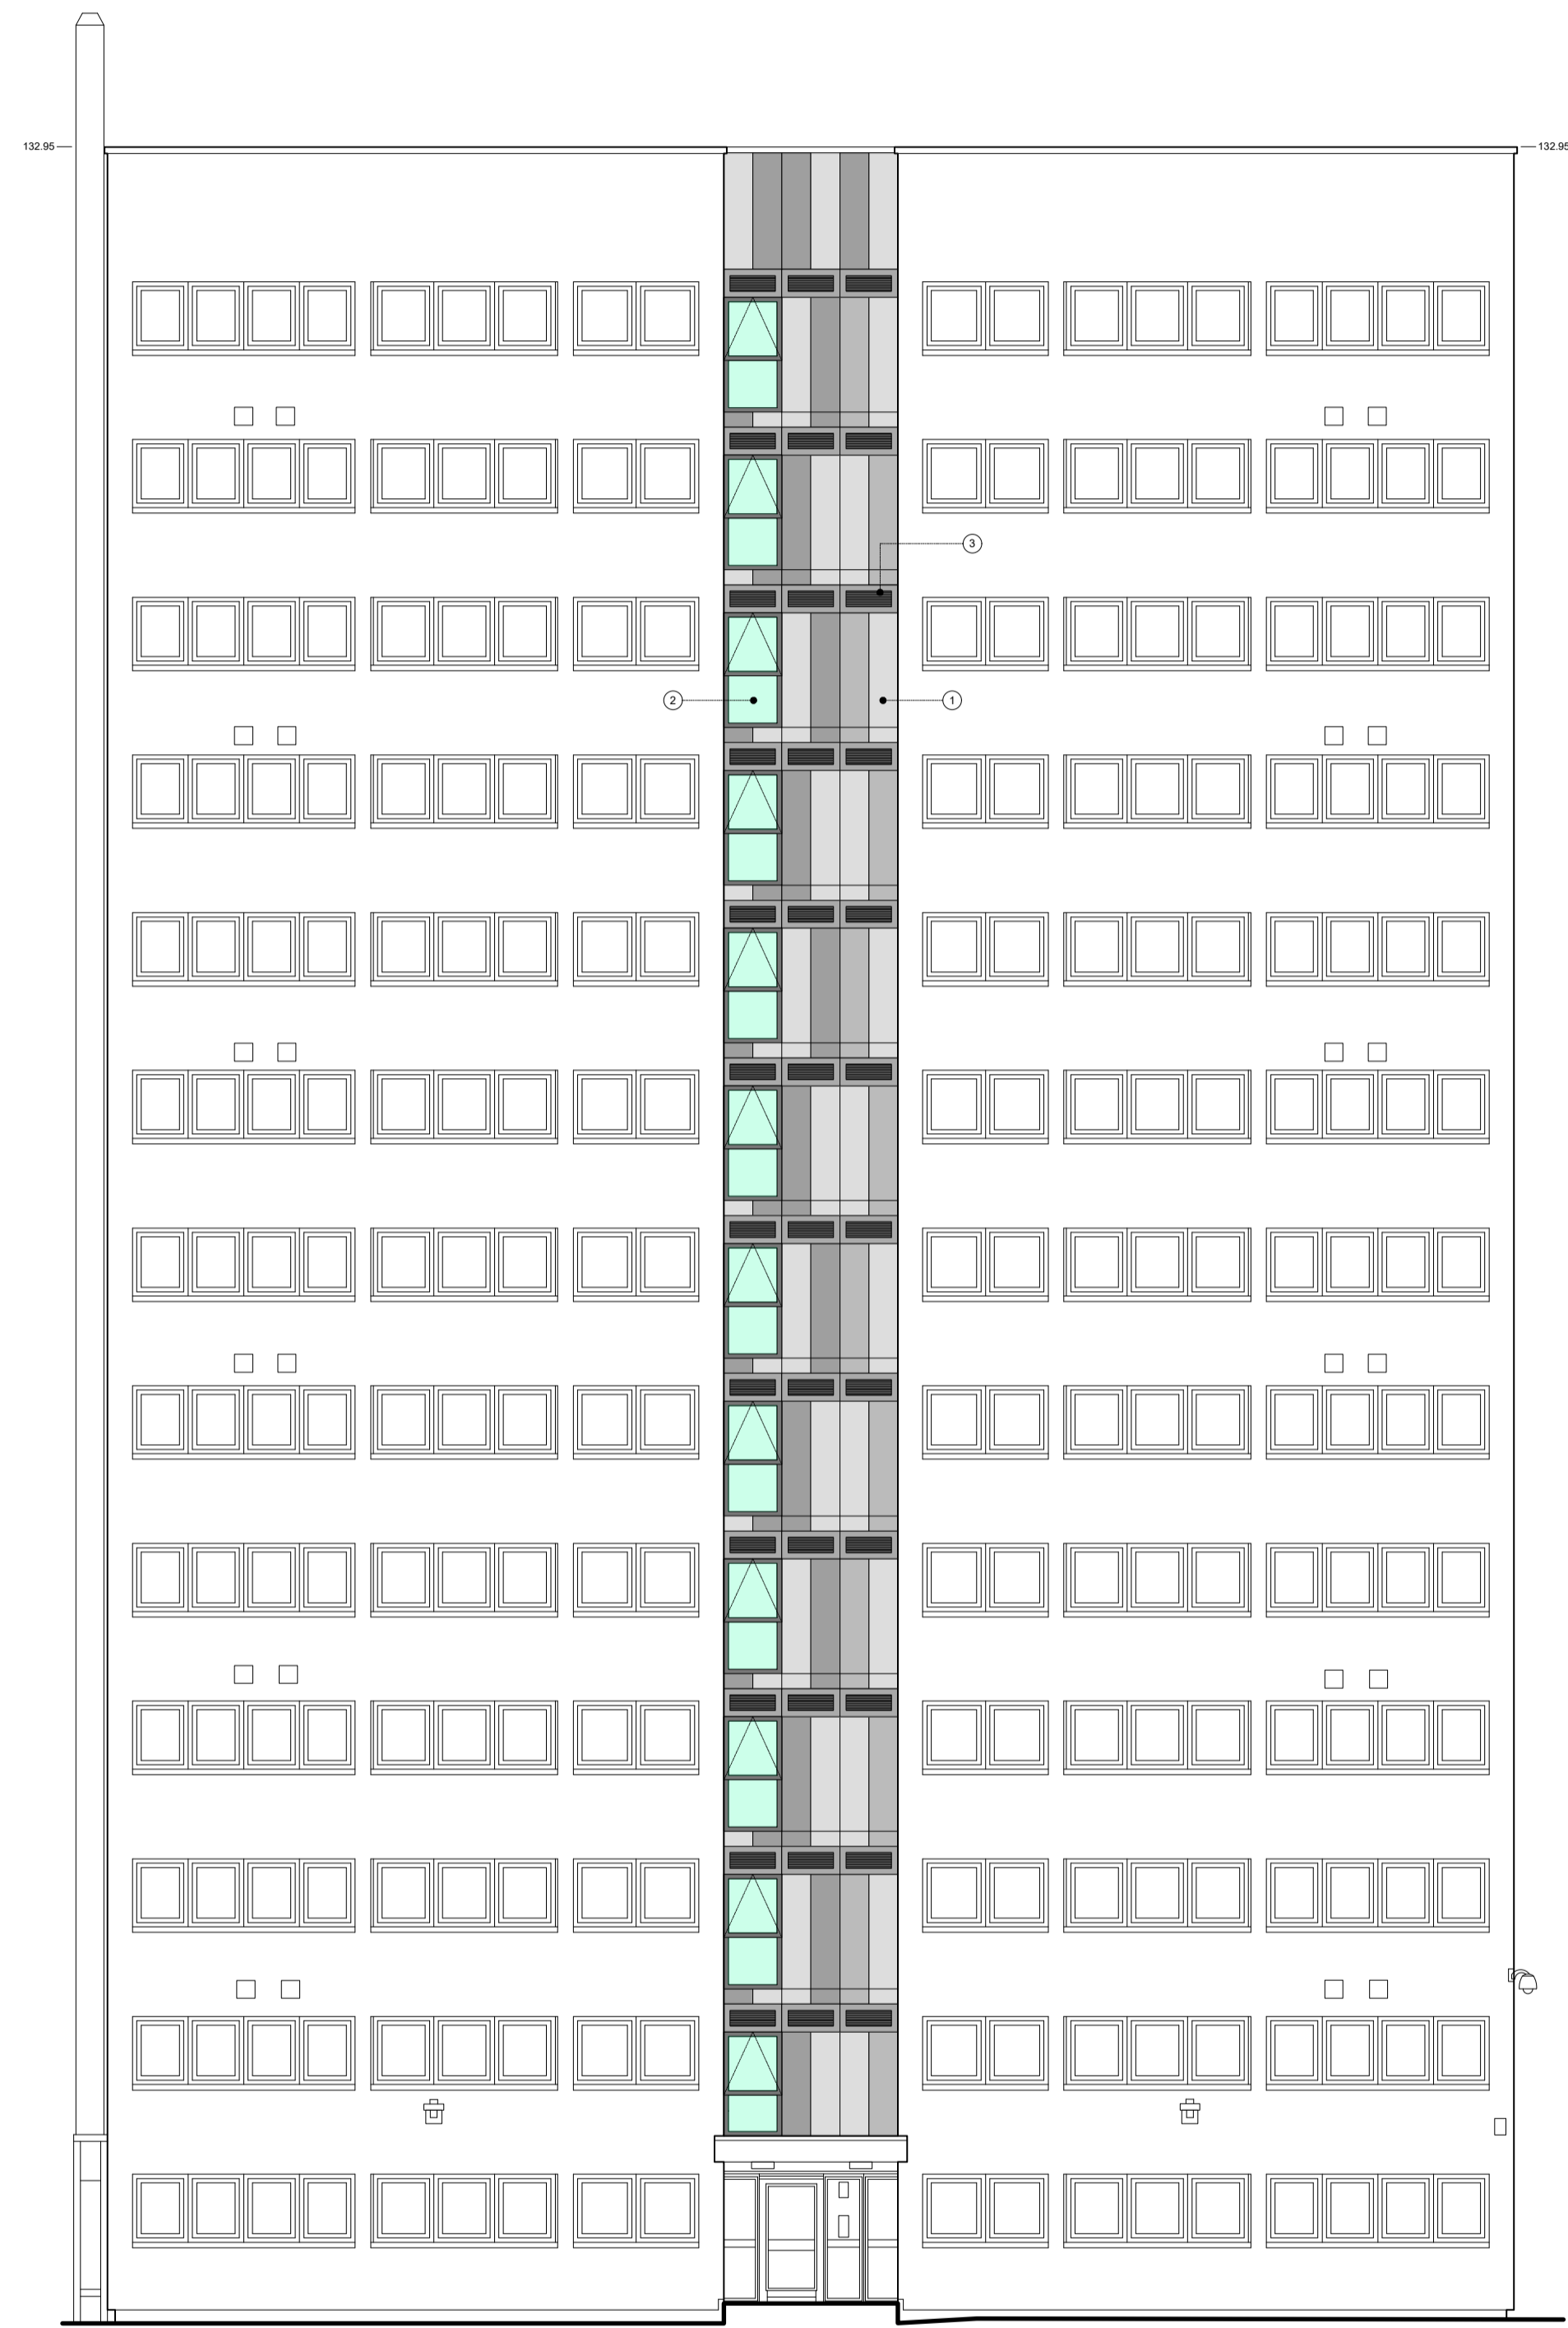



PROPOSED ROCKPANEL CLADDING COLOURS

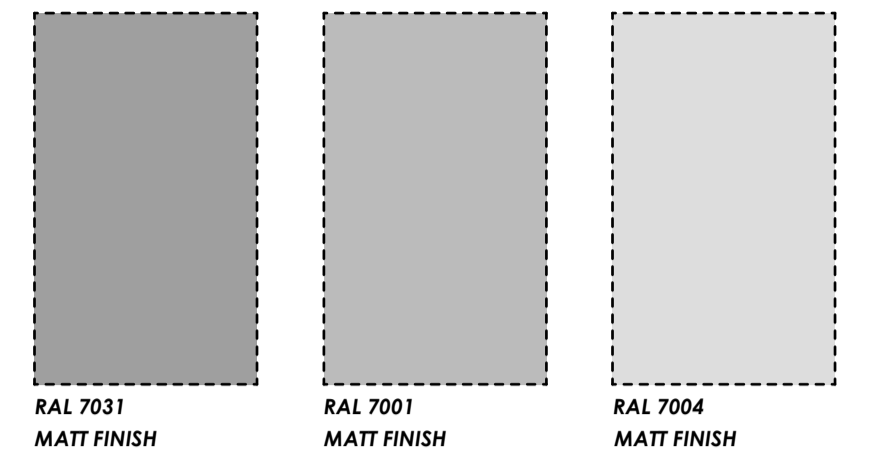

**SOUTH ELEVATION**  
DATUM 96.00

KEY:

- 01 - ROCKPANEL CLADDING UNITS.
- 02 - ALUMINIUM FRAME, DOUBLE GLAZED WINDOWS. RAL 7038
- 03 - VENT. RAL 7038

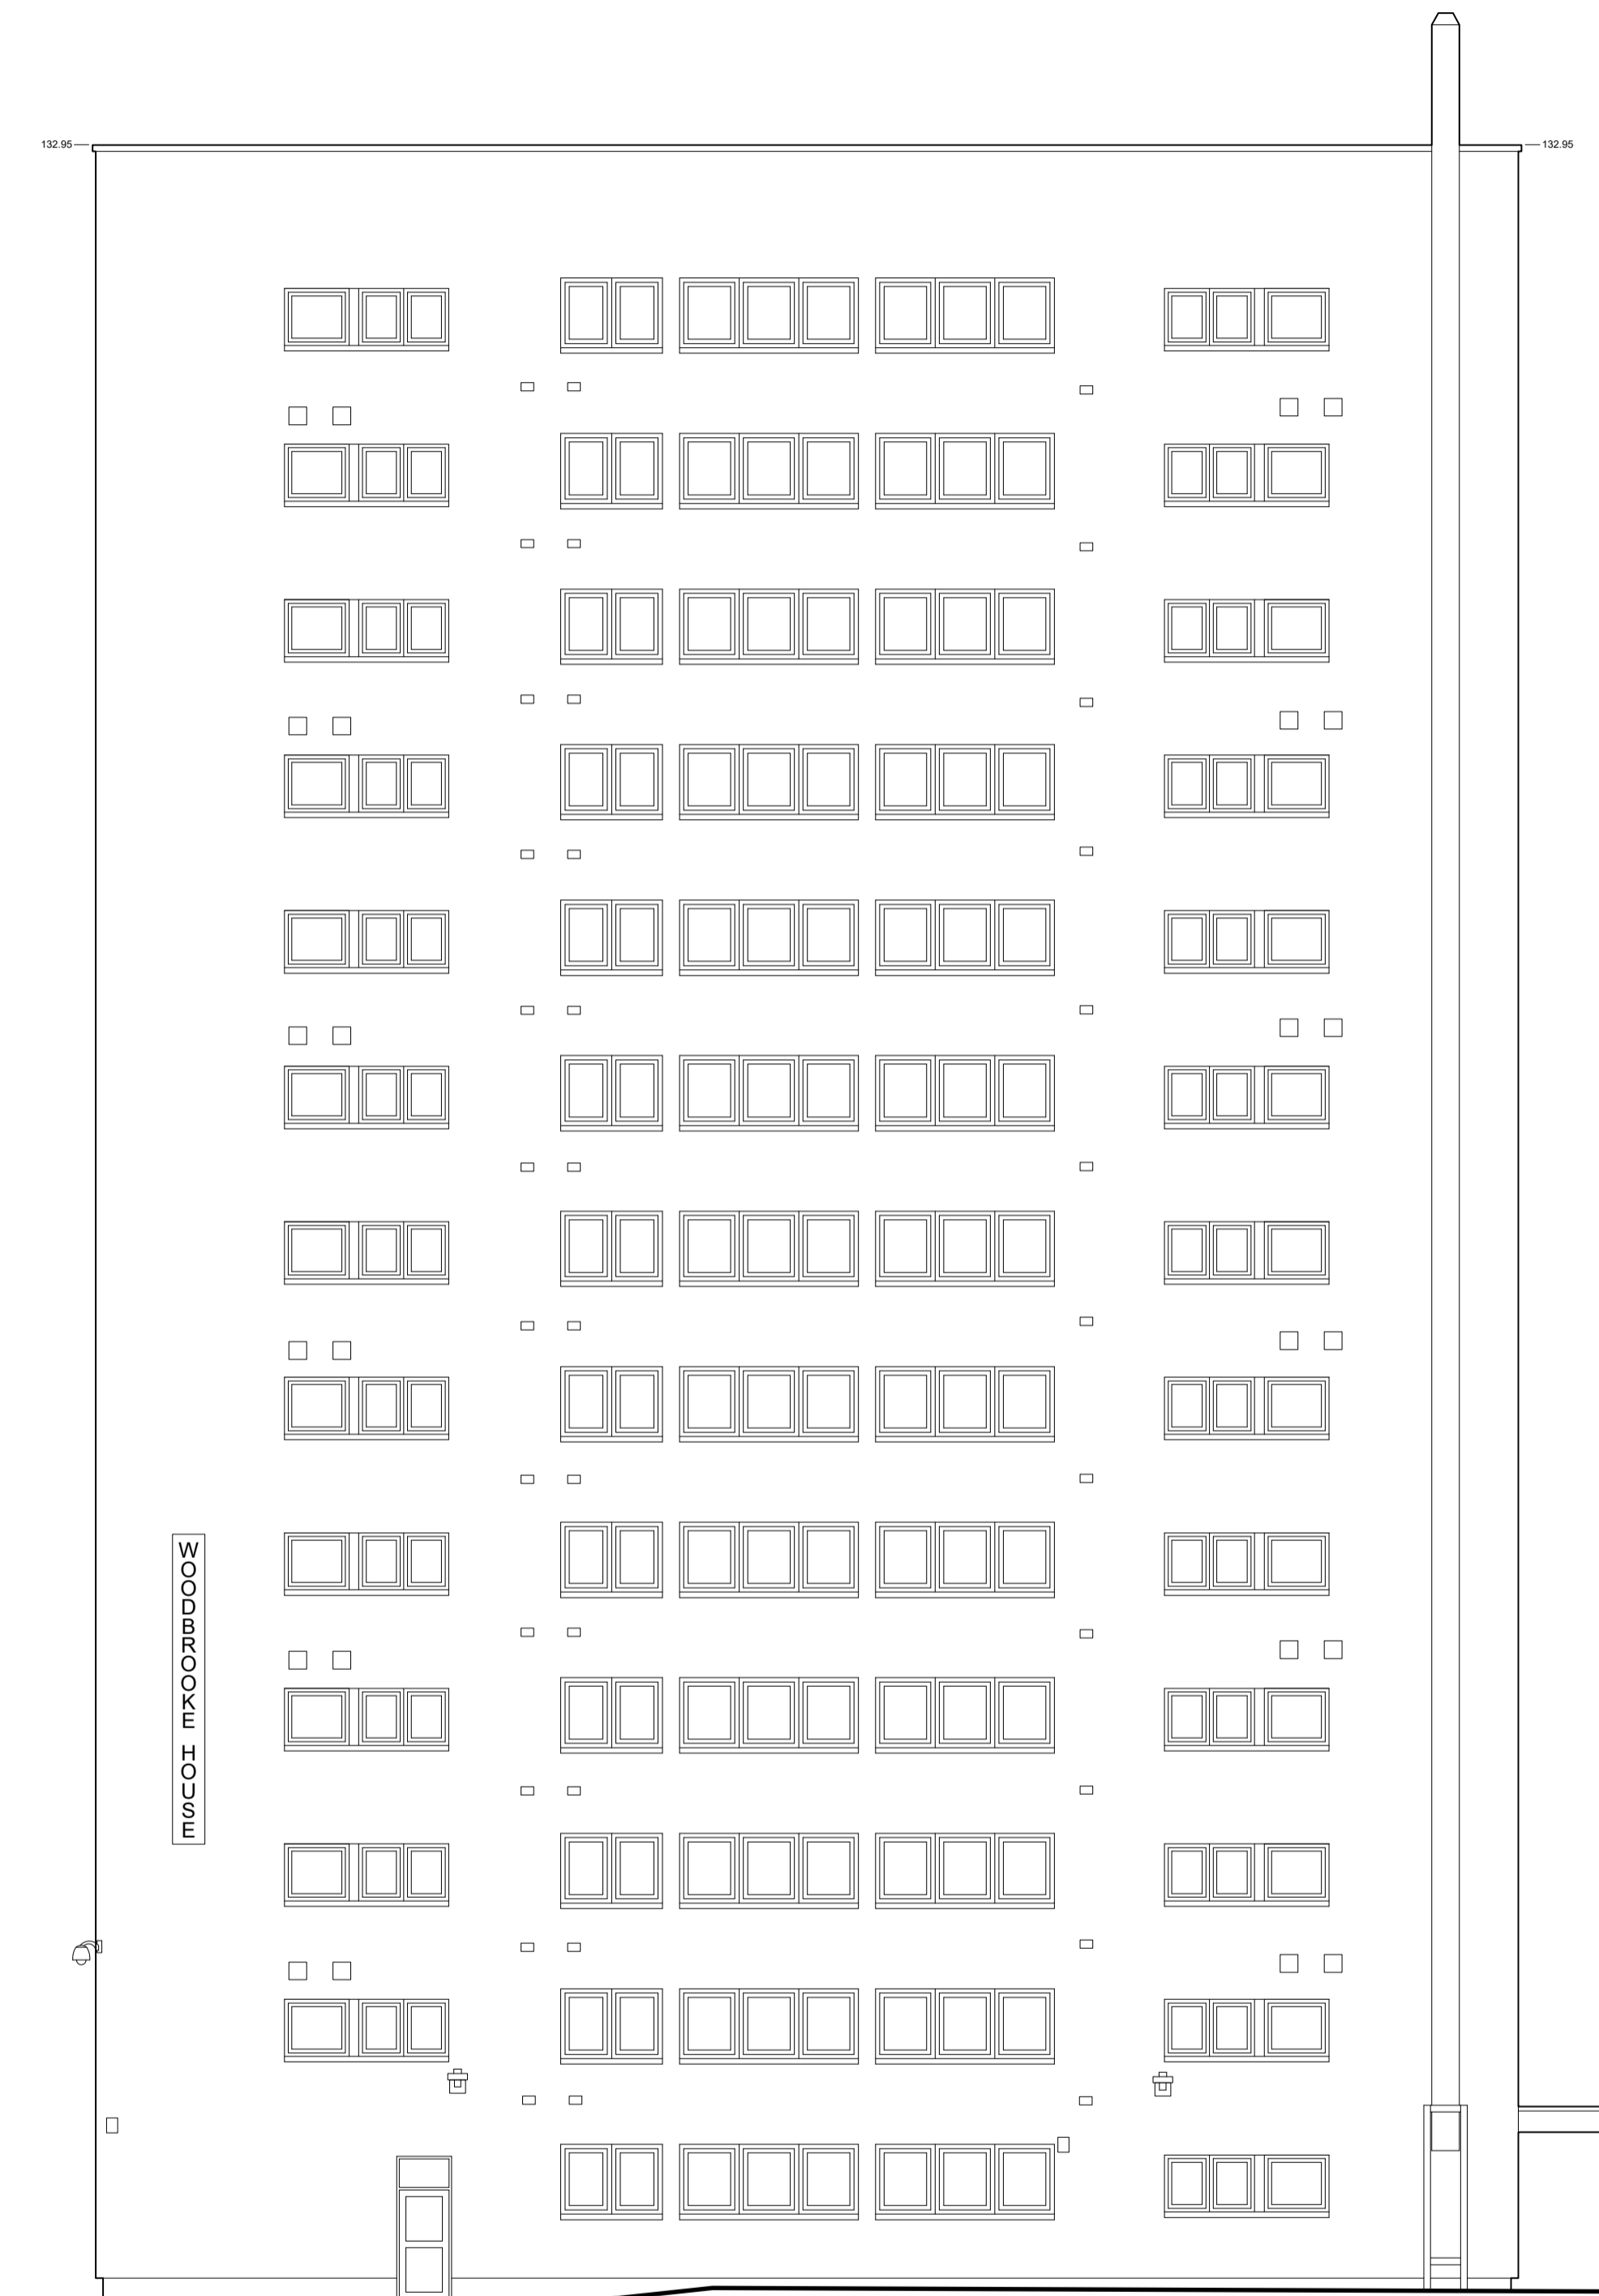

**WEST ELEVATION**  
DATUM 96.00

NOTES:

1. Do not scale off dimensions.
2. All dimensions, levels, sewer inverts to be checked on site by contractor before work commences.
3. All work to comply with the current Building Regulations & latest British Standard code of practice.
4. All work may be subject to revision on site.
5. This drawing may not be copied without prior permission.

A 21.01.22 DETAILS OF COLOUR AND FINISH ADDED

North

Project Title  
**SOLIHULL COMMUNITY HOUSING,  
THERMAL UPGRADES AT:  
WOODBROOK HOUSE, CORALIN CL, B37 7UT**

Status  
**PLANNING - DISCHARGE OF CONDITIONS**

Scale  
1:100@A1 1:200@A3

Date  
**SEPTEMBER 2020**

Drawing Title  
**PROPOSED ELEVATIONS - BLOCK R**

Job No. 20060  
Drawing Number 20060-PL-R-006

Revision  
A

