

This drawing is copyright of Nash Design, reproduction is only to take place with written authority.


Client: Mrs Z Davies

Job Title: Manor Bungalow, 41b High Street, Standlake, Witney, OX29 7RH

Drawing Title: CLOPUD Check Stage 3a Outbuilding Site Plan

Drawing No.: 135_PP004 REV03

Scale: 1:500@A3

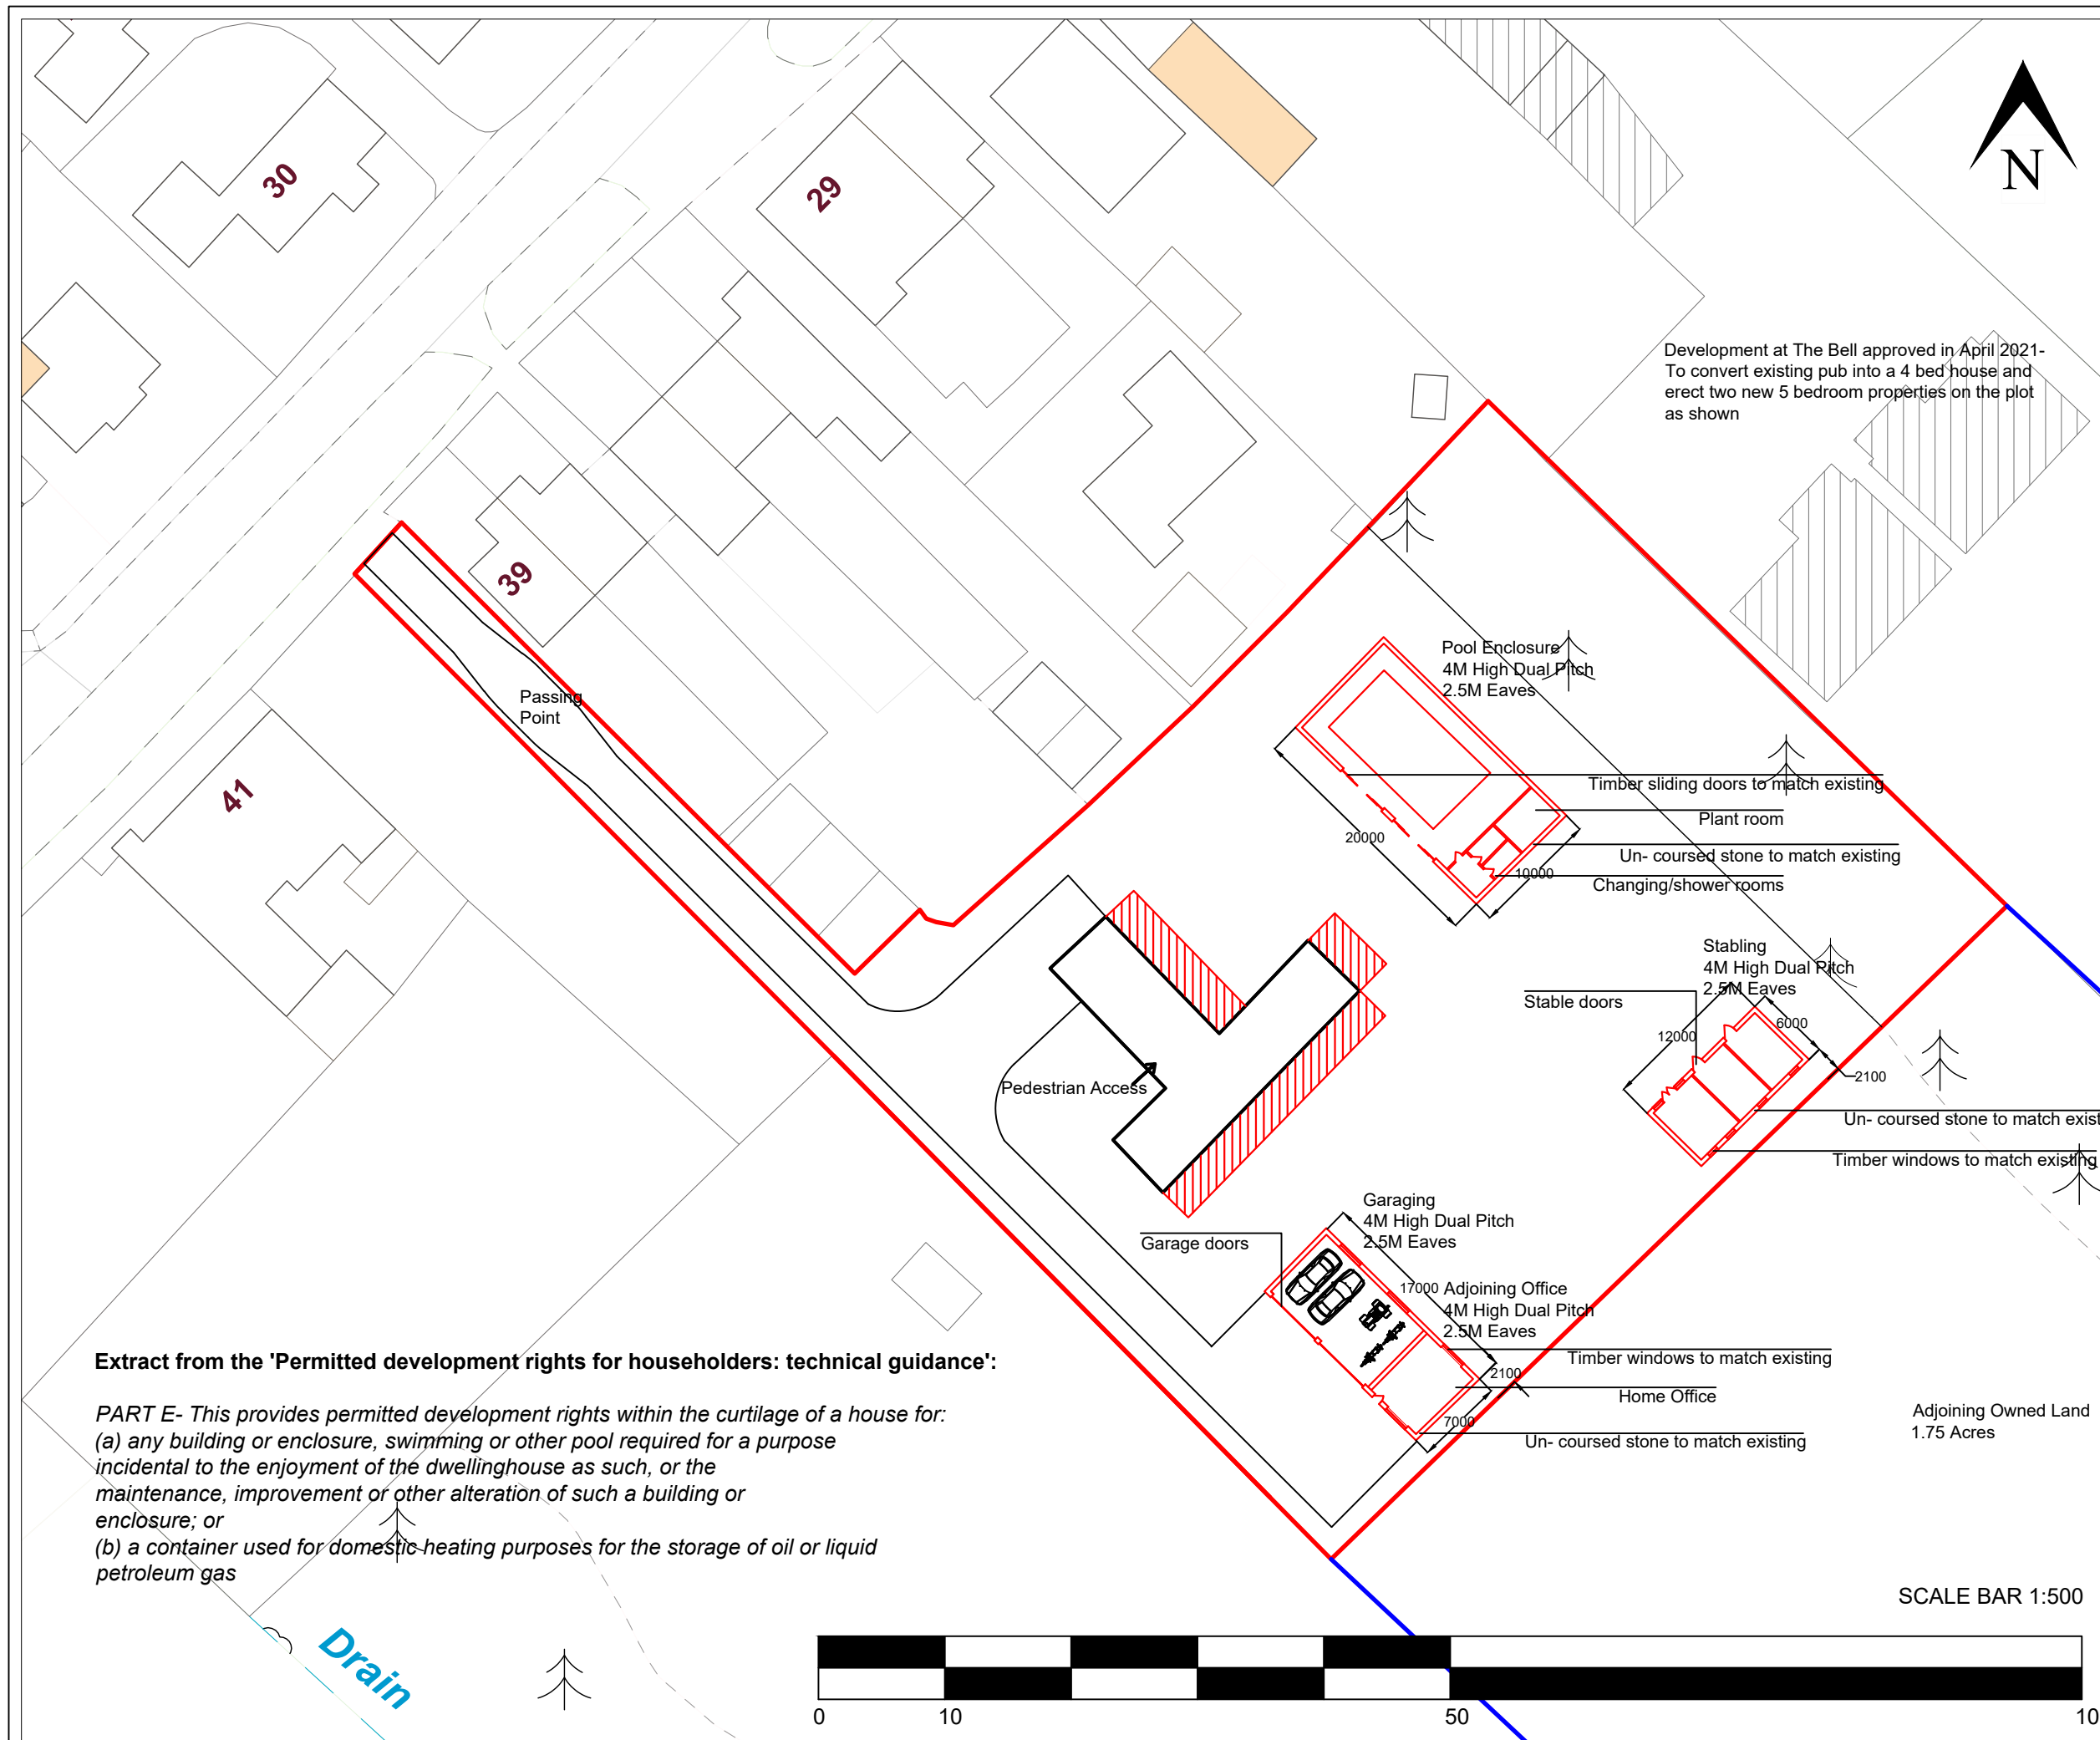

Extract from the 'Permitted development rights for householders: technical guidance':

PART E- This provides permitted development rights within the curtilage of a house for:
(a) any building or enclosure, swimming or other pool required for a purpose incidental to the enjoyment of the dwellinghouse as such, or the maintenance, improvement or other alteration of such a building or enclosure; or
(b) a container used for domestic heating purposes for the storage of oil or liquid petroleum gas