



PROPOSED LANDSCAPING PLAN

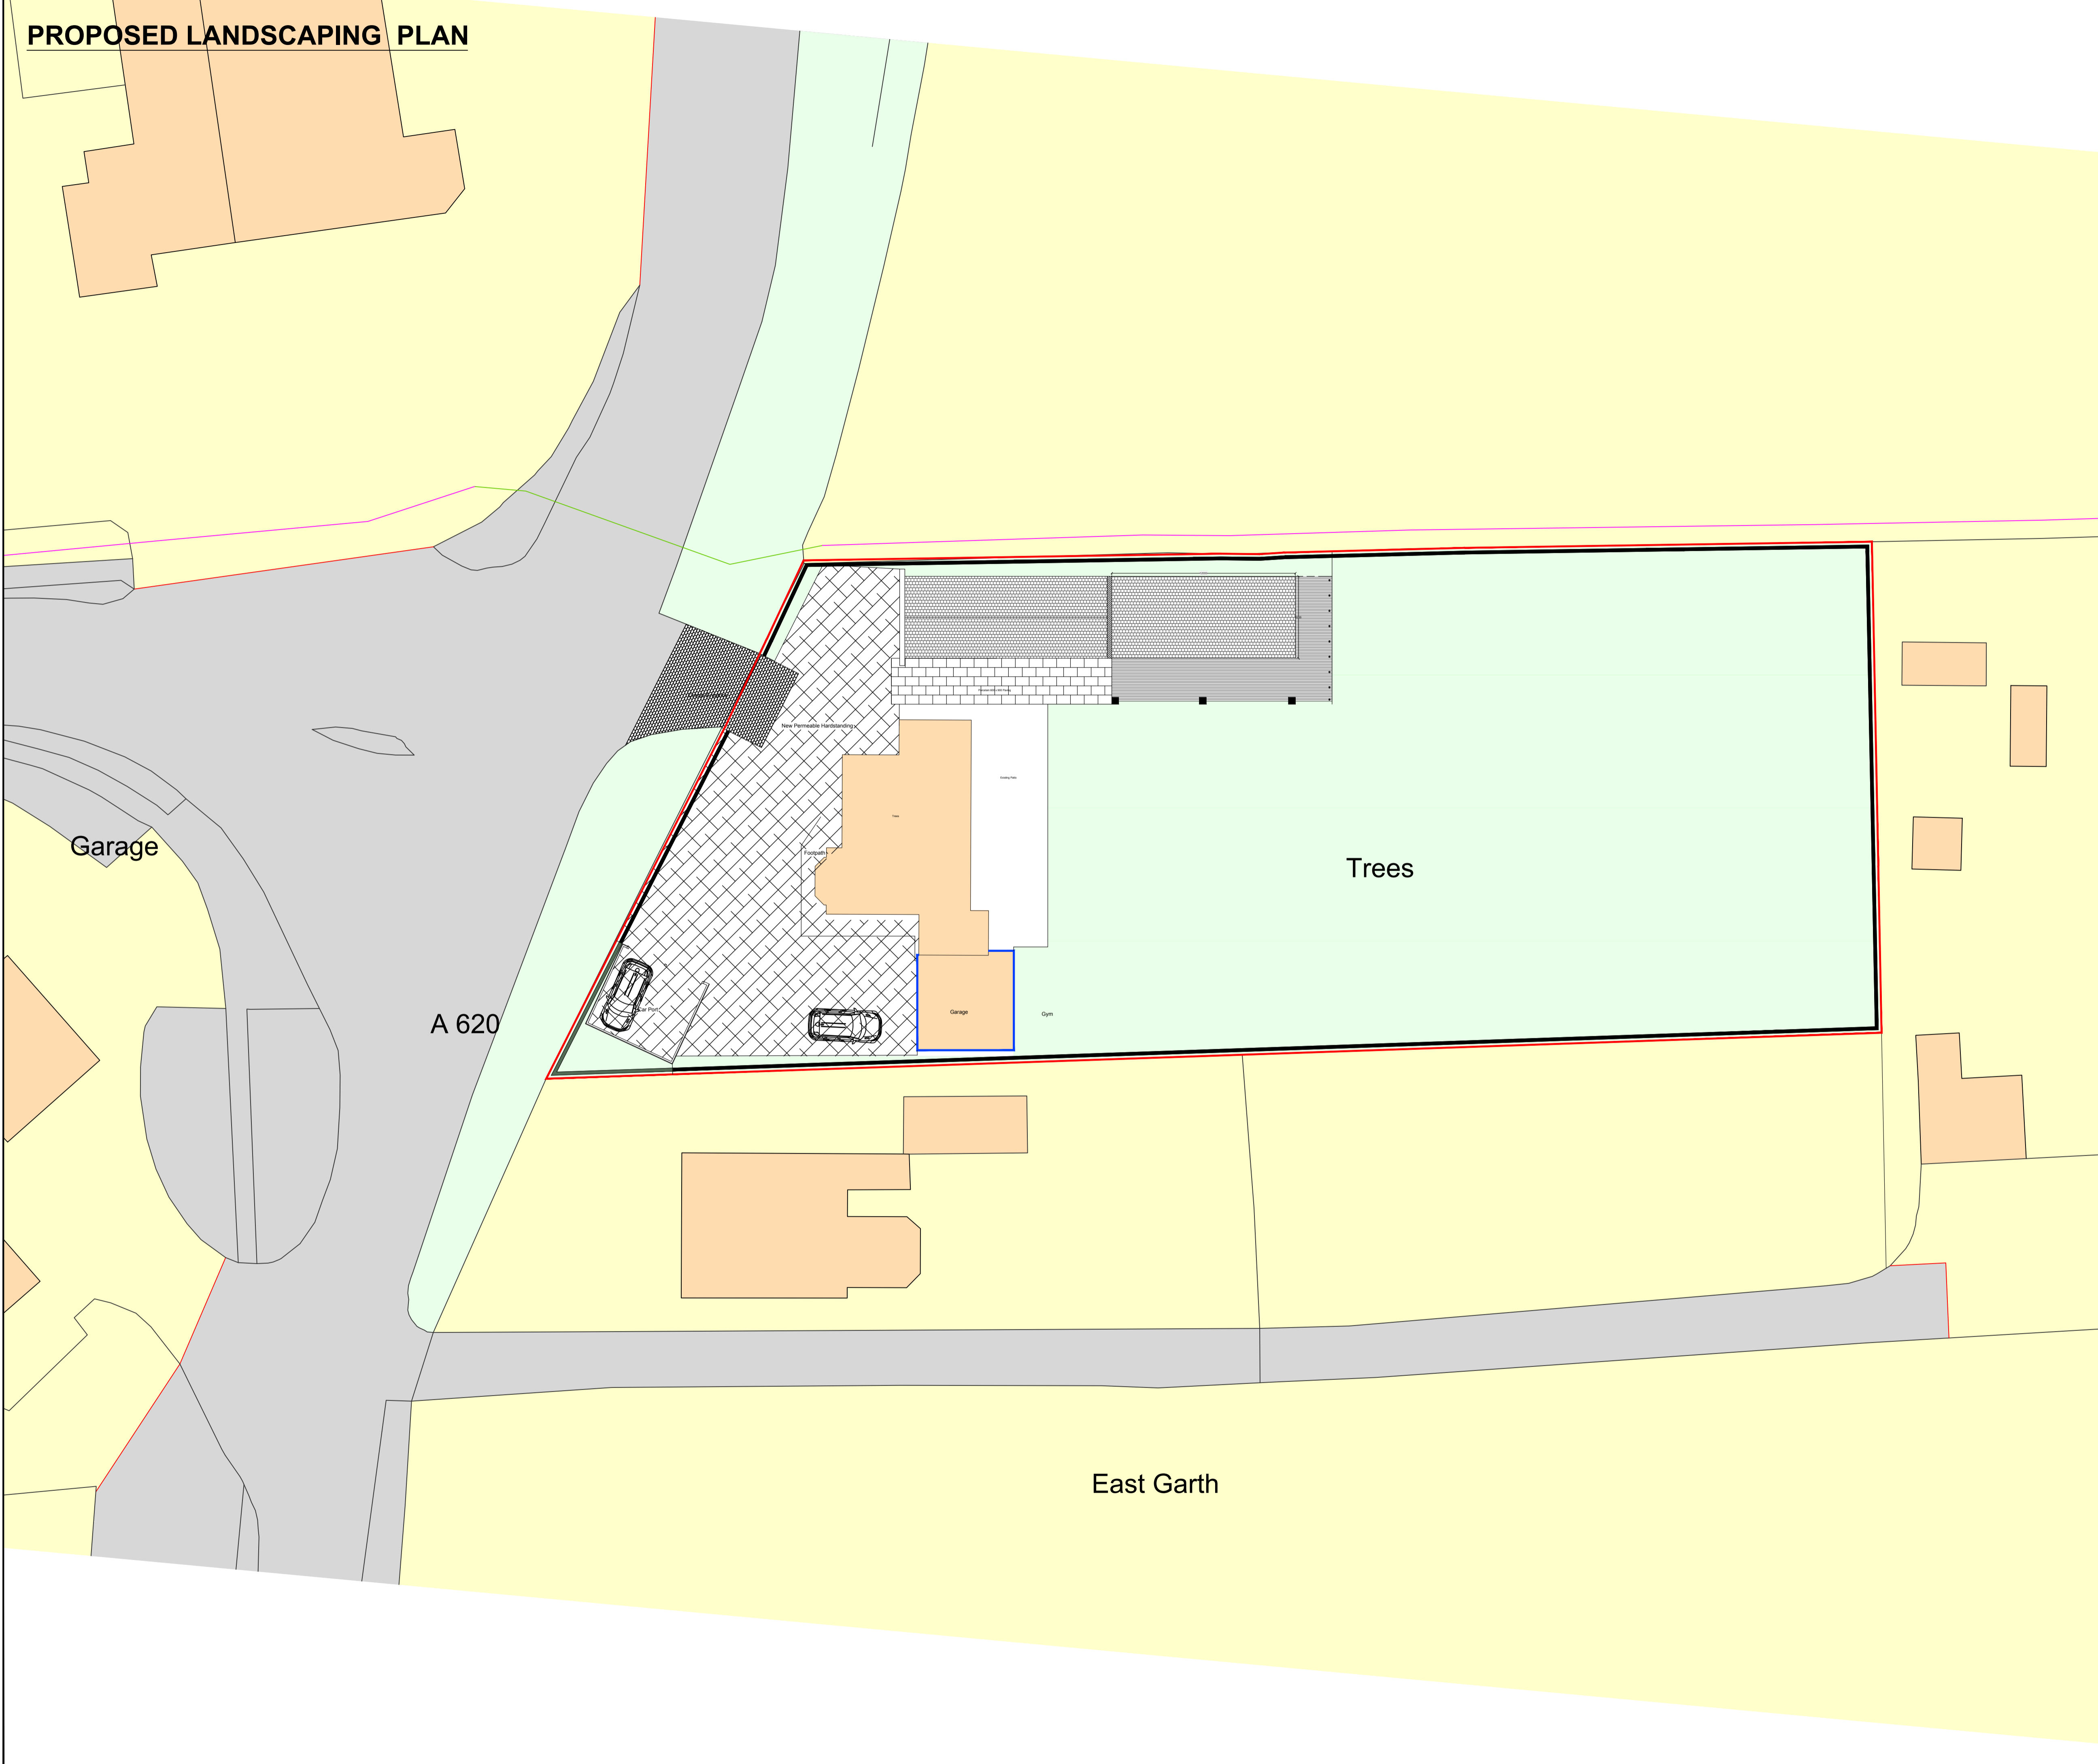

Note:
Contractor is to verify all dimensions and levels on site prior to site works commencement. Under no circumstances are any dimensions or levels to be scaled from this drawing number for the purpose of manufacturing components. Contractor to report any discrepancies to the Designer.


SITE LOCATION PLAN - 1:1250

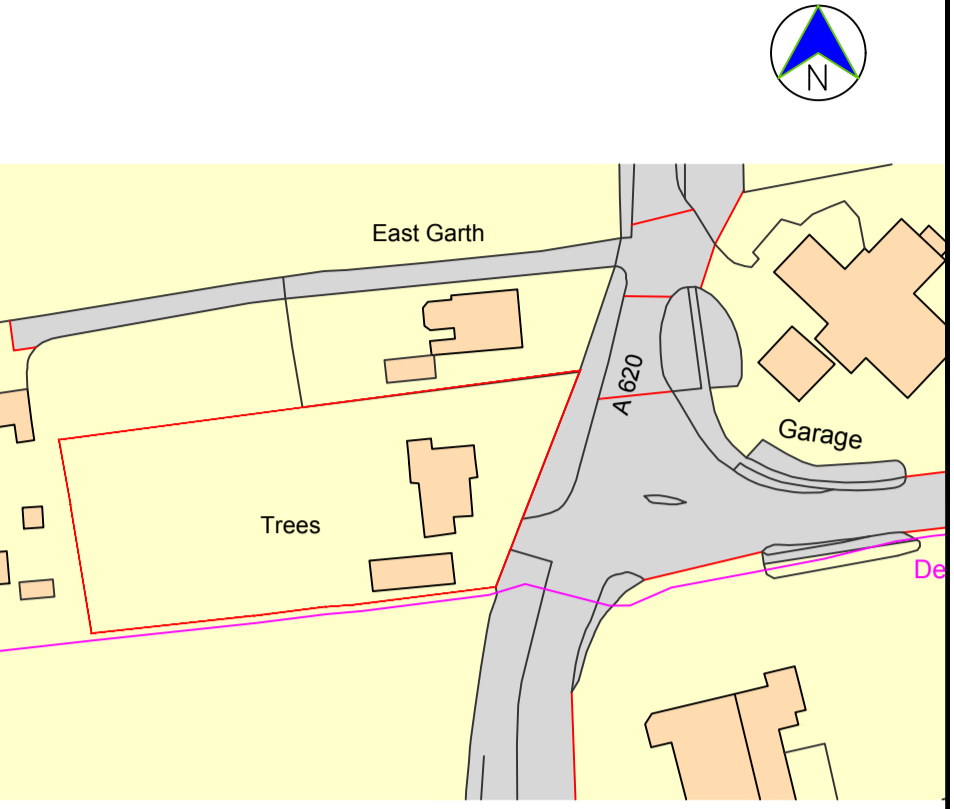

PROPOSED MATERIALS KEY:

- ① Brick Built 8ft perimeter garden wall with corbel detail and pier at 5m intervals
- ② Permeable paving to driveway
- ③ Cobbled Entrance

GARDEN WALL ELEVATION

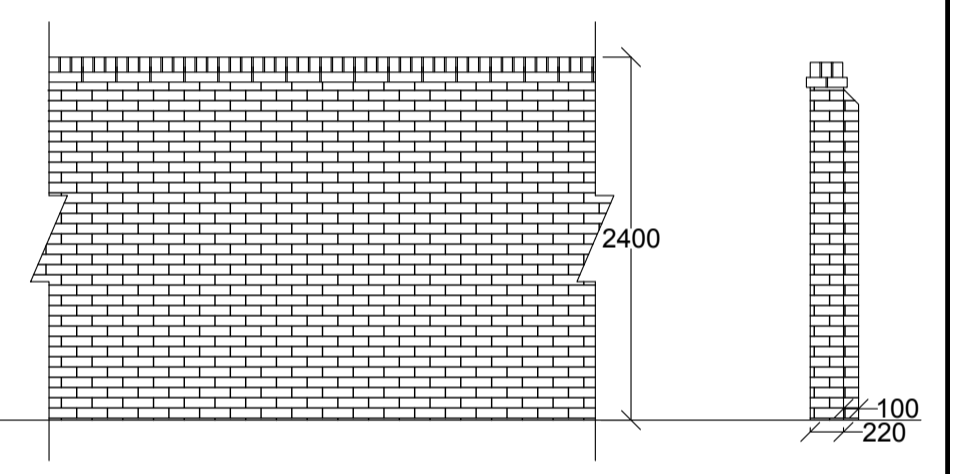

REVISION	DESCRIPTION	DATE
A	PLANNING	29.06.22

SCALE	DRAWN	SIGNATURE	DATE
		1:200	BC
ORIGINAL SIZE	A1	CHECKED	DATE
		BC	SEP 2021
		APPROVED	DATE
		BC	SEP 2021

This drawing is copyright and may not be reproduced or made use of unless expressly agreed by BRC Architectural

CLIENT
Trees
Bar Road
Sauby
Retford
DN22 9EU

PROJECT
GARAGE EXTENSION

BRC Architectural Services
Tel: 07932 401 585
Email: brcarchitectural@gmail.com

TITLE
PROPOSED SITE PLAN

JOB NUMBER
TREES.

DRAWING NUMBER
TREES.PL002A