



PROPOSED FIRST FLOOR PLAN
(No Works)

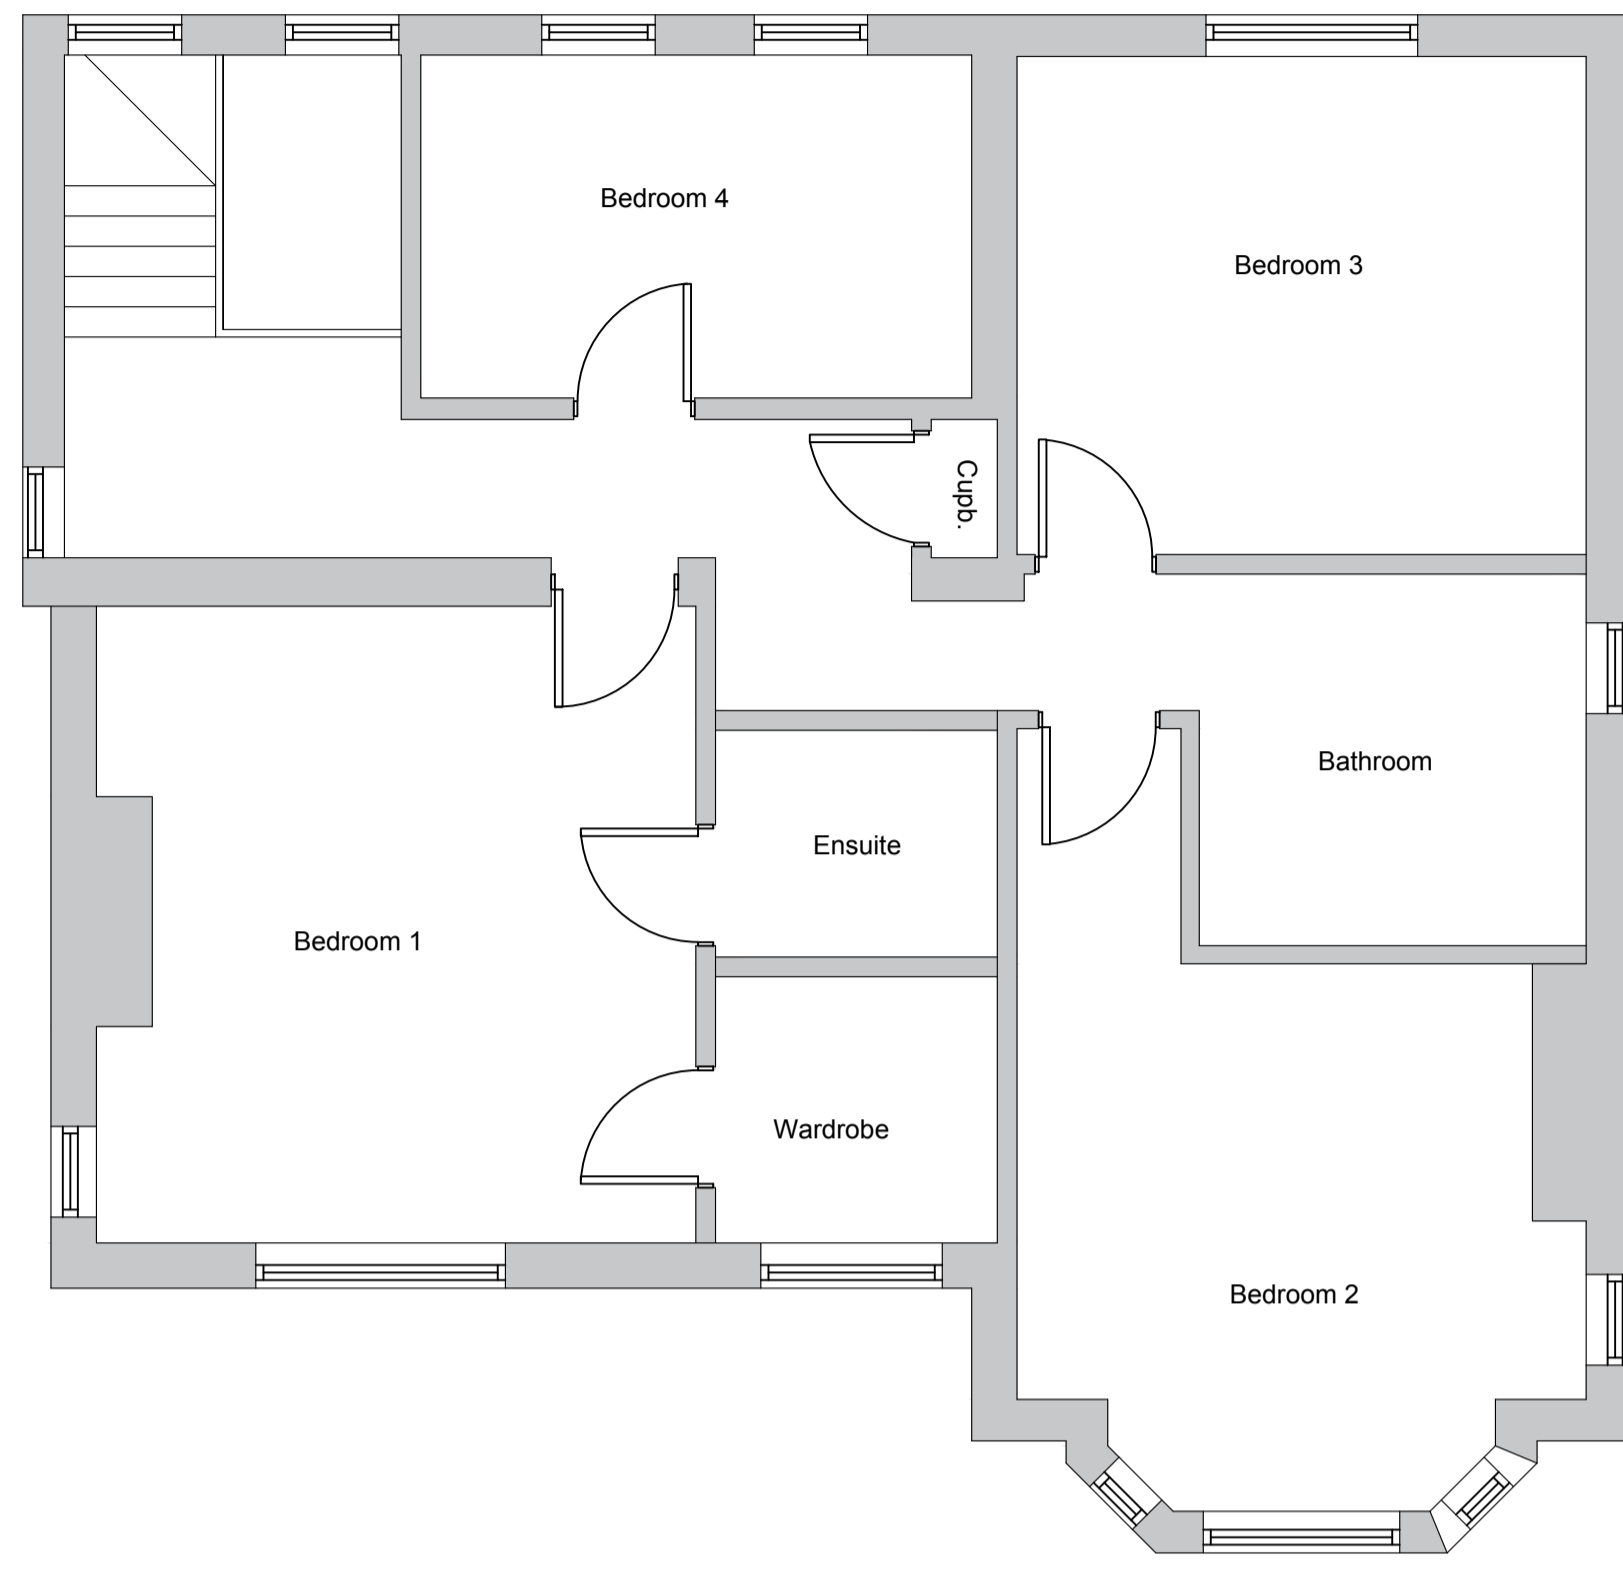

PROPOSED GROUND FLOOR PLAN

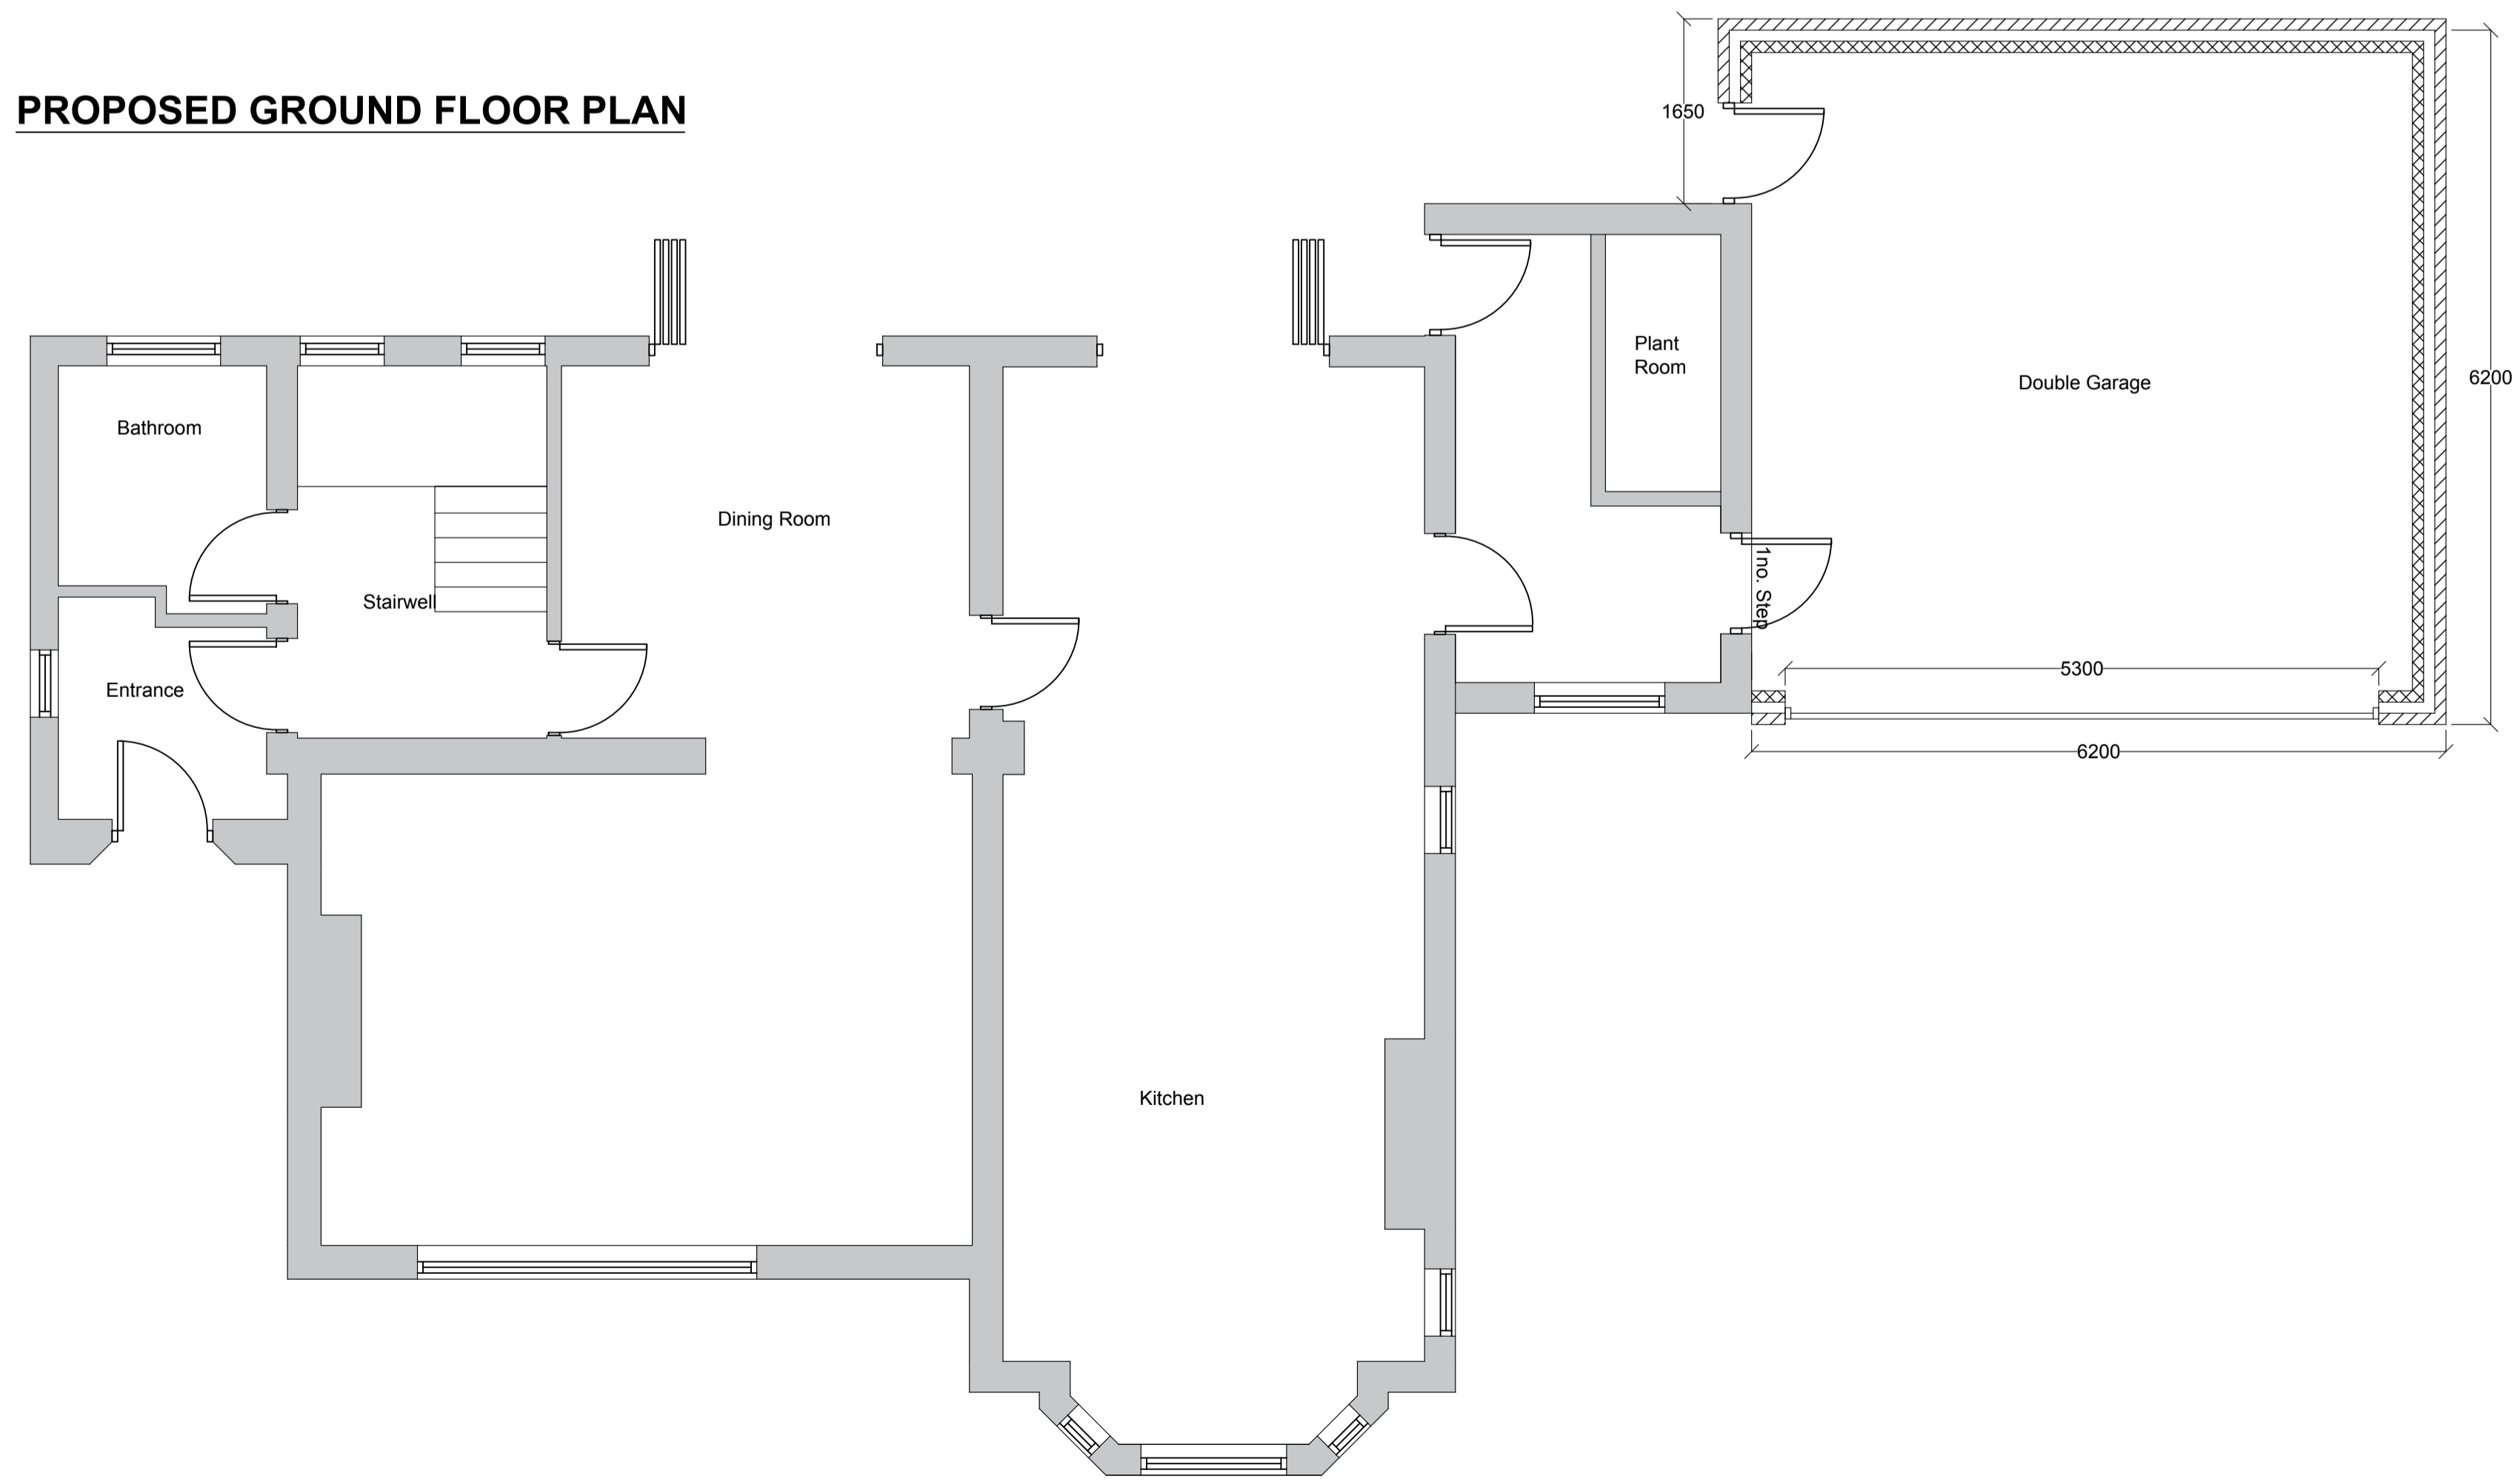

Note:
Contractor is to verify all dimensions and levels on site prior to site works commencement. Under no circumstances are any dimensions or levels to be scaled from this drawing number for the purpose of manufacturing components. Contractor to report any discrepancies to the Designer.

REVISION	DESCRIPTION	DATE
-	DESIGN	14.06.22
SCALE	1:50	
ORIGINAL SIZE	DRAWN	BC JUN 2022
	CHECKED	BC JUN 2022
	APPROVED	BC JUN 2022
This drawing is copyright and may not be reproduced or made use of unless expressly agreed by BRC Architectural		
CLIENT	Trees Bar Road Saunby Retford DN22 9EU	
PROJECT	Garage Extension & Landscaping	
<p align="center">BRC Architectural Services Tel: 07932 401 585 Email: brcarchitectural@gmail.com</p>		
TITLE	PROPOSED FLOOR PLANS	
JOB NUMBER	TREES.	
DRAWING NUMBER	TREES.PL005	