


PROPOSED PRINCIPAL ELEVATION



PROPOSED REAR ELEVATION

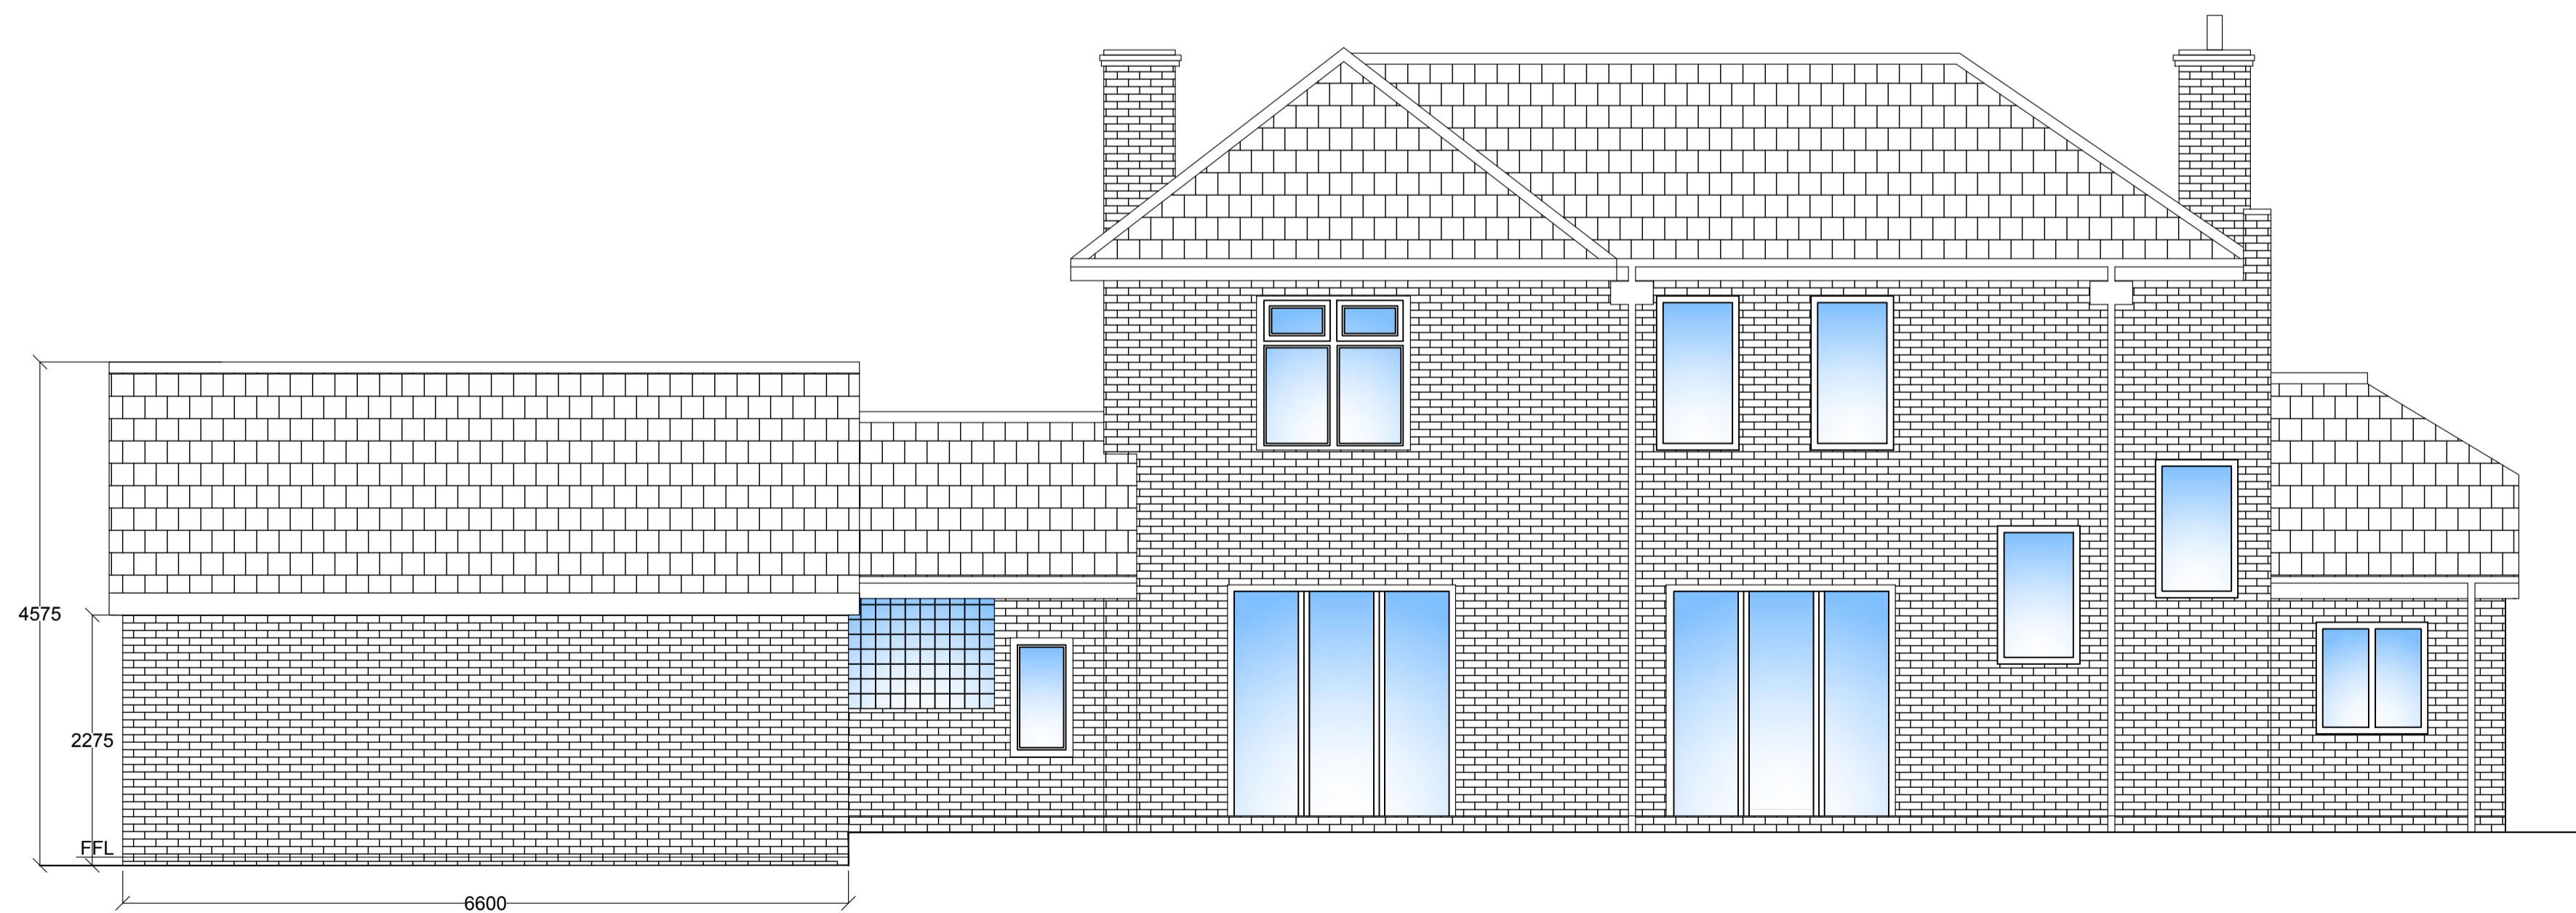

Note:
Contractor is to verify all dimensions and levels on site prior to site works commencement. Under no circumstances are any dimensions or levels to be scaled from this drawing number for the purpose of manufacturing components. Contractor to report any discrepancies to the Designer.

PROPOSED MATERIALS KEY:

- ① Roof tiles to match existing
- ② Composite Sectional Garage Door
- ③ Brickwork to match existing
- ④ PVCu Rainwater Goods and Fascia
- ⑤ Composite External Door

REVISION	DESCRIPTION	DATE
-	DESIGN	14.06.22

SCALE	SIGNATURE	DATE
1:50	BC	JUN 2022

ORIGINAL SIZE	CHECKED	DATE
A1	BC	JUN 2022

This drawing is copyright and may not be reproduced or made use of unless expressly agreed by BRC Architectural

CLIENT	Trees Bar Road Saunby Retford DN22 9EU
--------	--

PROJECT	Garage Extension & Landscaping
---------	--------------------------------

<p>BRC Architectural Services Tel: 07932 401 585 Email: brcarchitectural@gmail.com</p>	
---	--

TITLE	PROPOSED ELEVATIONS
-------	---------------------

JOB NUMBER	TREES.
------------	--------

DRAWING NUMBER	TREES.PL006
----------------	-------------