


# PROPOSED LANDSCAPING PLAN

Note:  
Contractor is to verify all dimensions and levels on site prior to site works commencement. Under no circumstances are any dimensions or levels to be scaled from this drawing number for the purpose of manufacturing components. Contractor to report any discrepancies to the Designer.



## SITE LOCATION PLAN - 1:1250

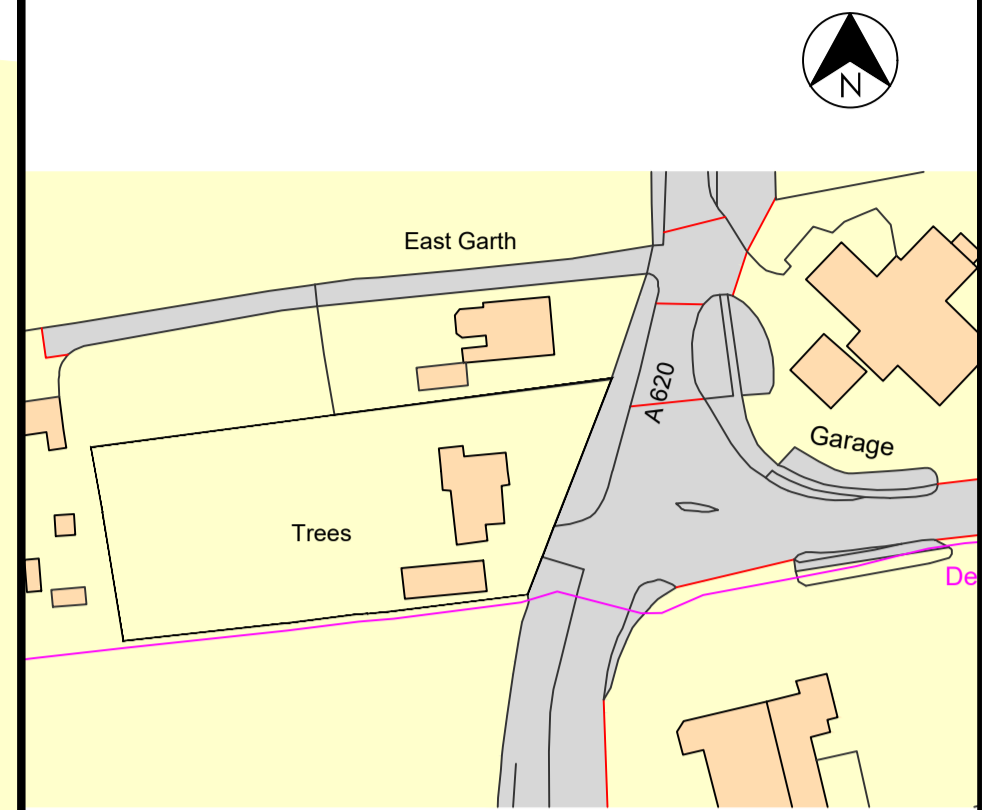

## PROPOSED MATERIALS KEY:

- ① Brick Built 6ft perimeter garden wall with corbel detail and pier at 5m intervals
- ② Permeable paving to driveway
- ③ Cobbled Entrance

## GARDEN WALL ELEVATION

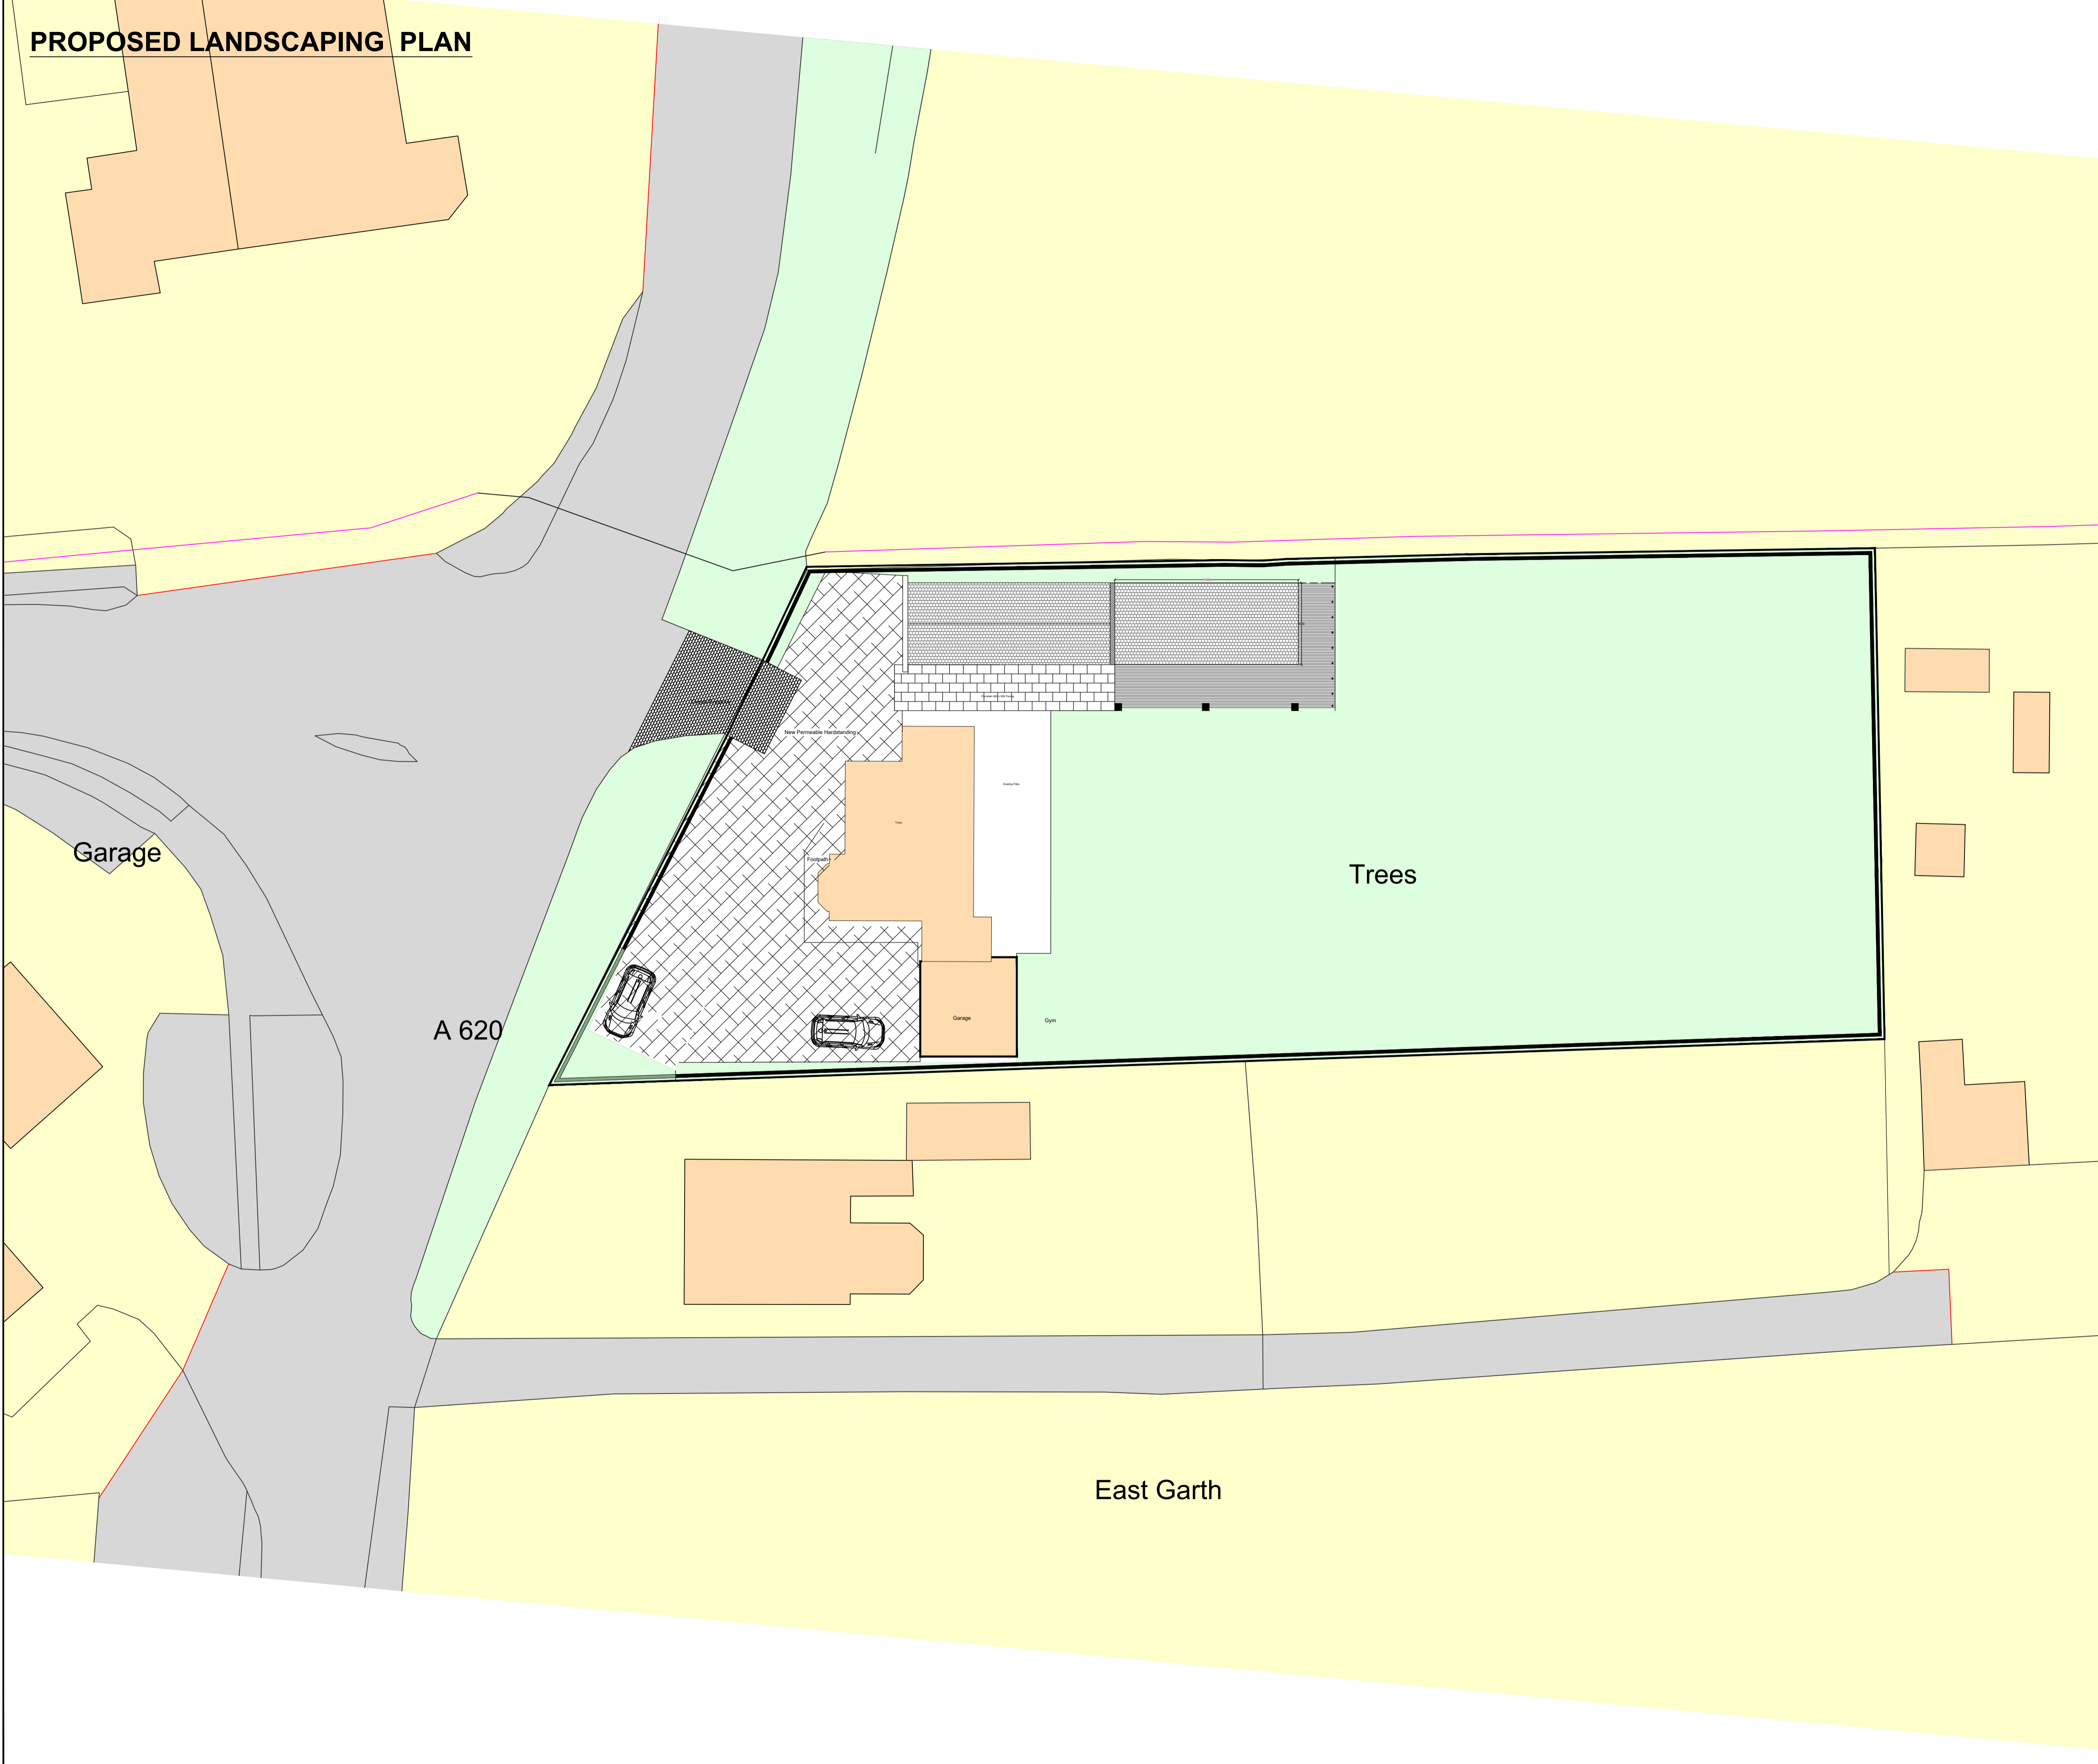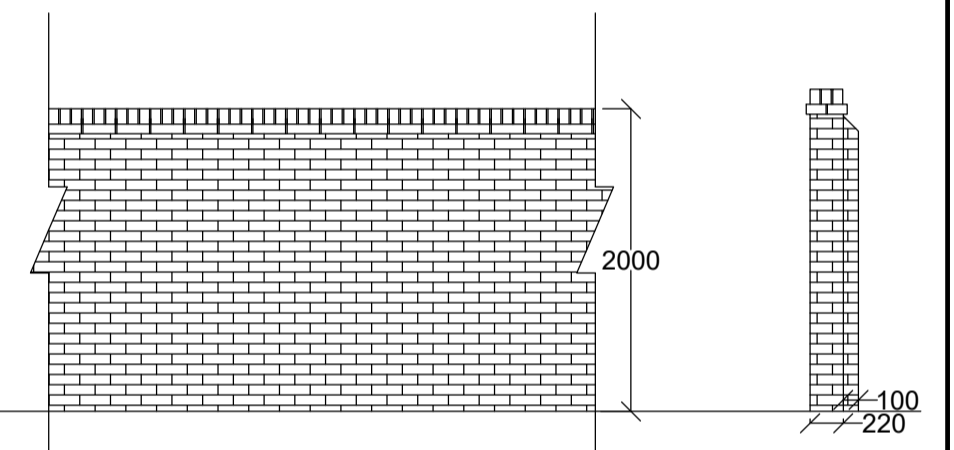

REVISION	DESCRIPTION	DATE
B	PLANNING	02.09.22

SCALE	DRAWN	SIGNATURE	DATE
1:200	BC	BC	SEP 2022
ORIGINAL SIZE	CHECKED	APPROVED	DATE
A1	BC	BC	SEP 2022

This drawing is copyright and may not be reproduced or made use of unless expressly agreed by BRC Architectural

CLIENT  
Trees  
Bar Road  
Saunby  
Retford  
DN22 9EU

PROJECT  
GARAGE EXTENSION

BRC Architectural Services  
Tel: 07932 401 585  
Email: brcarchitectural@gmail.com

TITLE  
PROPOSED SITE PLAN

JOB NUMBER  
TREES.

DRAWING NUMBER  
TREES.PL002A