



Note:  
Contractor is to verify all dimensions and levels on site prior to site works commencement. Under no circumstances are any dimensions or levels to be scaled from this drawing number for the purpose of manufacturing components. Contractor to report any discrepancies to the Designer.

**AS EXISTING GROUND FLOOR PLAN**

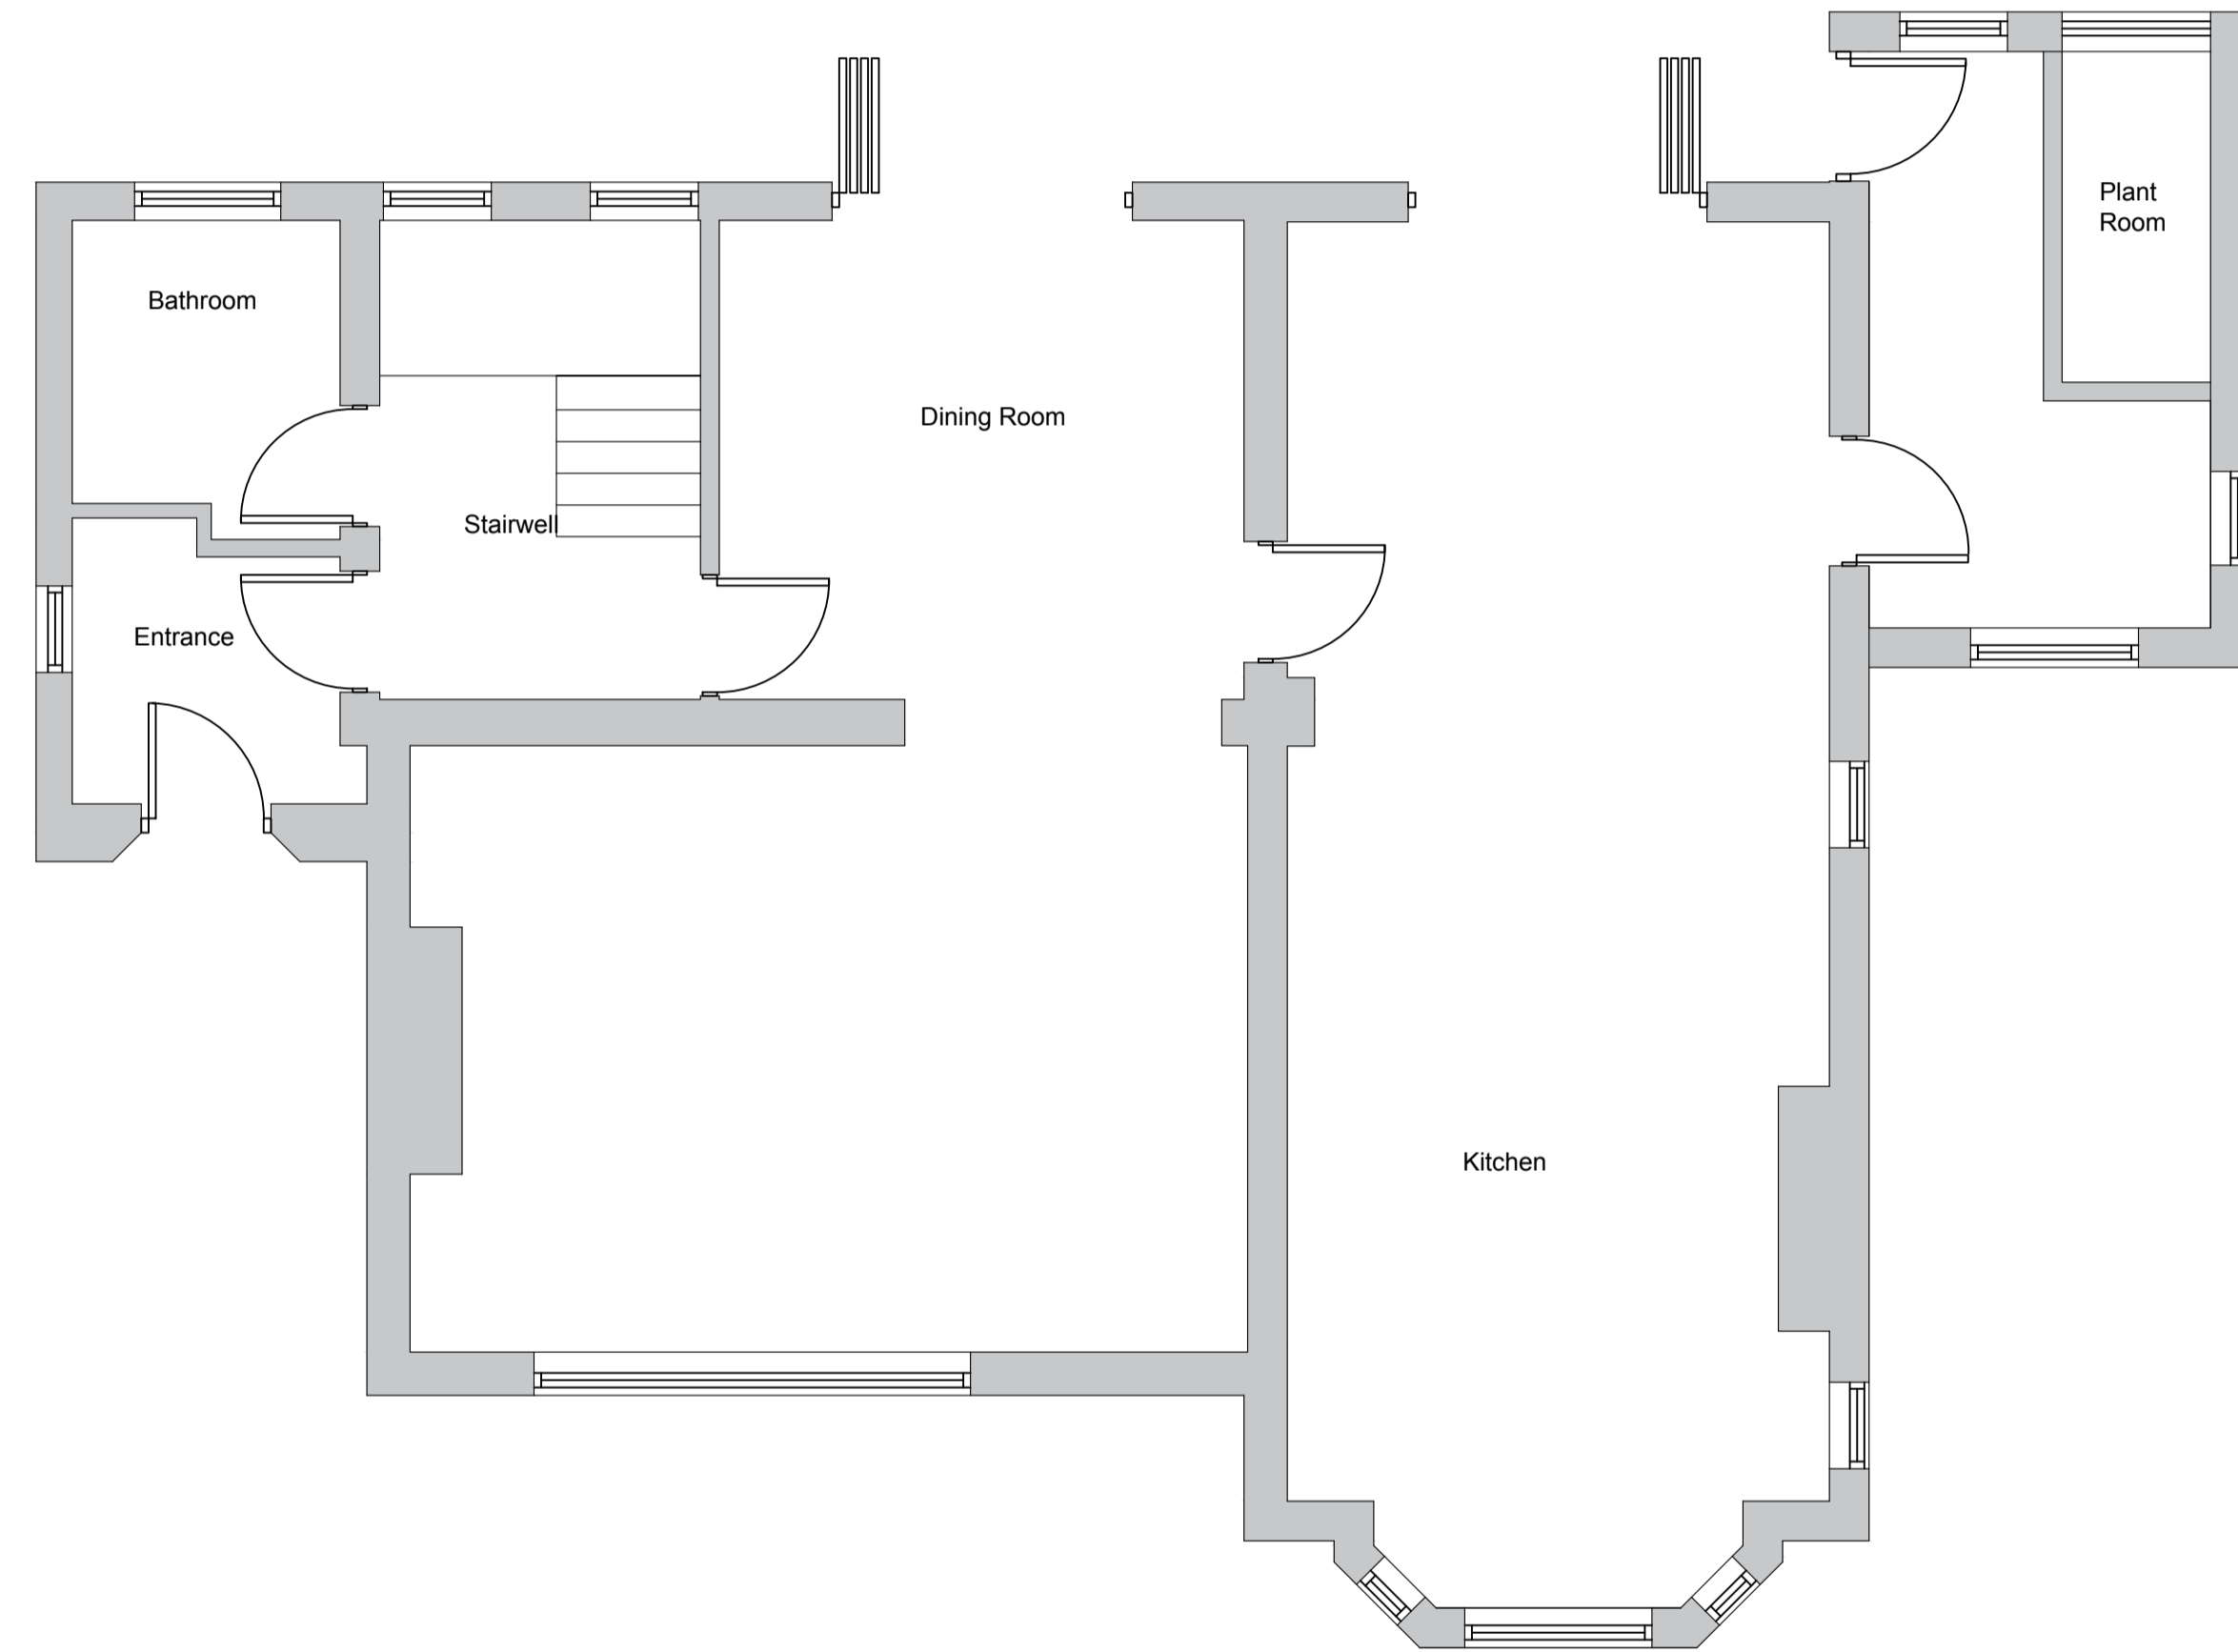

**AS EXISTING FIRST FLOOR PLAN**

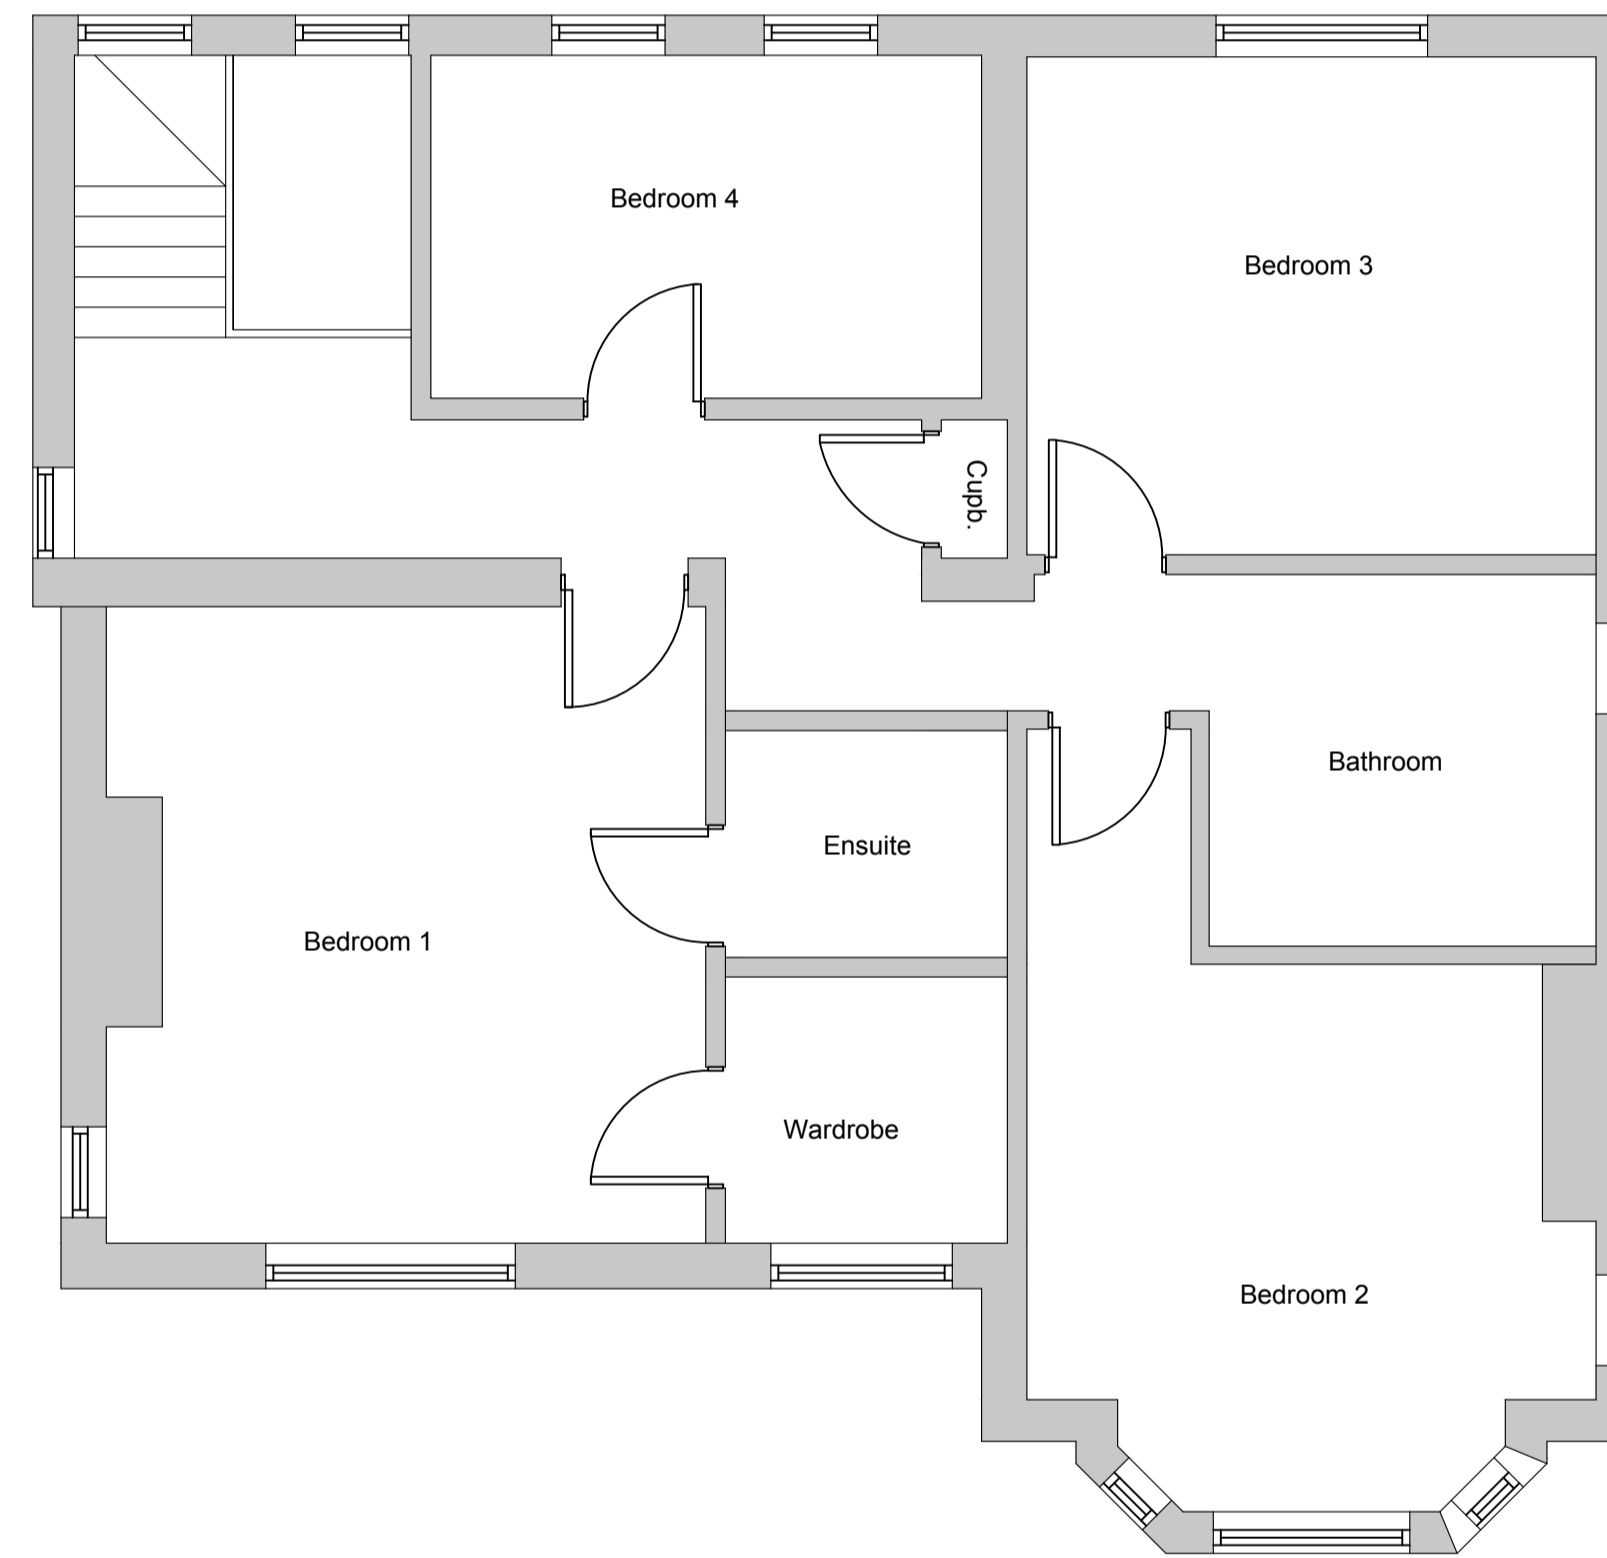

PRODUCED BY AN AUTODESK STUDENT VERSION

PRODUCED BY AN AUTODESK STUDENT VERSION

REVISION	DESCRIPTION	DATE
-	DESIGN	14.06.22

SCALE	DRAWN	SIGNATURE	DATE
1:50	BC	BC	JUN 2022

ORIGINAL SIZE	CHECKED	APPROVED	DATE
A1	BC	BC	JUN 2022

This drawing is copyright and may not be reproduced or made use of unless expressly agreed by BRC Architectural

CLIENT  
Trees  
Bar Road  
Saunby  
Retford  
DN22 9EU

PROJECT  
New Building Swimming Pool House and Gym

BRC Architectural Services  
Tel: 07932 401 585  
Email: brcarchitectural@gmail.com

TITLE  
EXISTING FLOOR PLANS

JOB NUMBER  
TREES.

DRAWING NUMBER  
TREES.PL003