
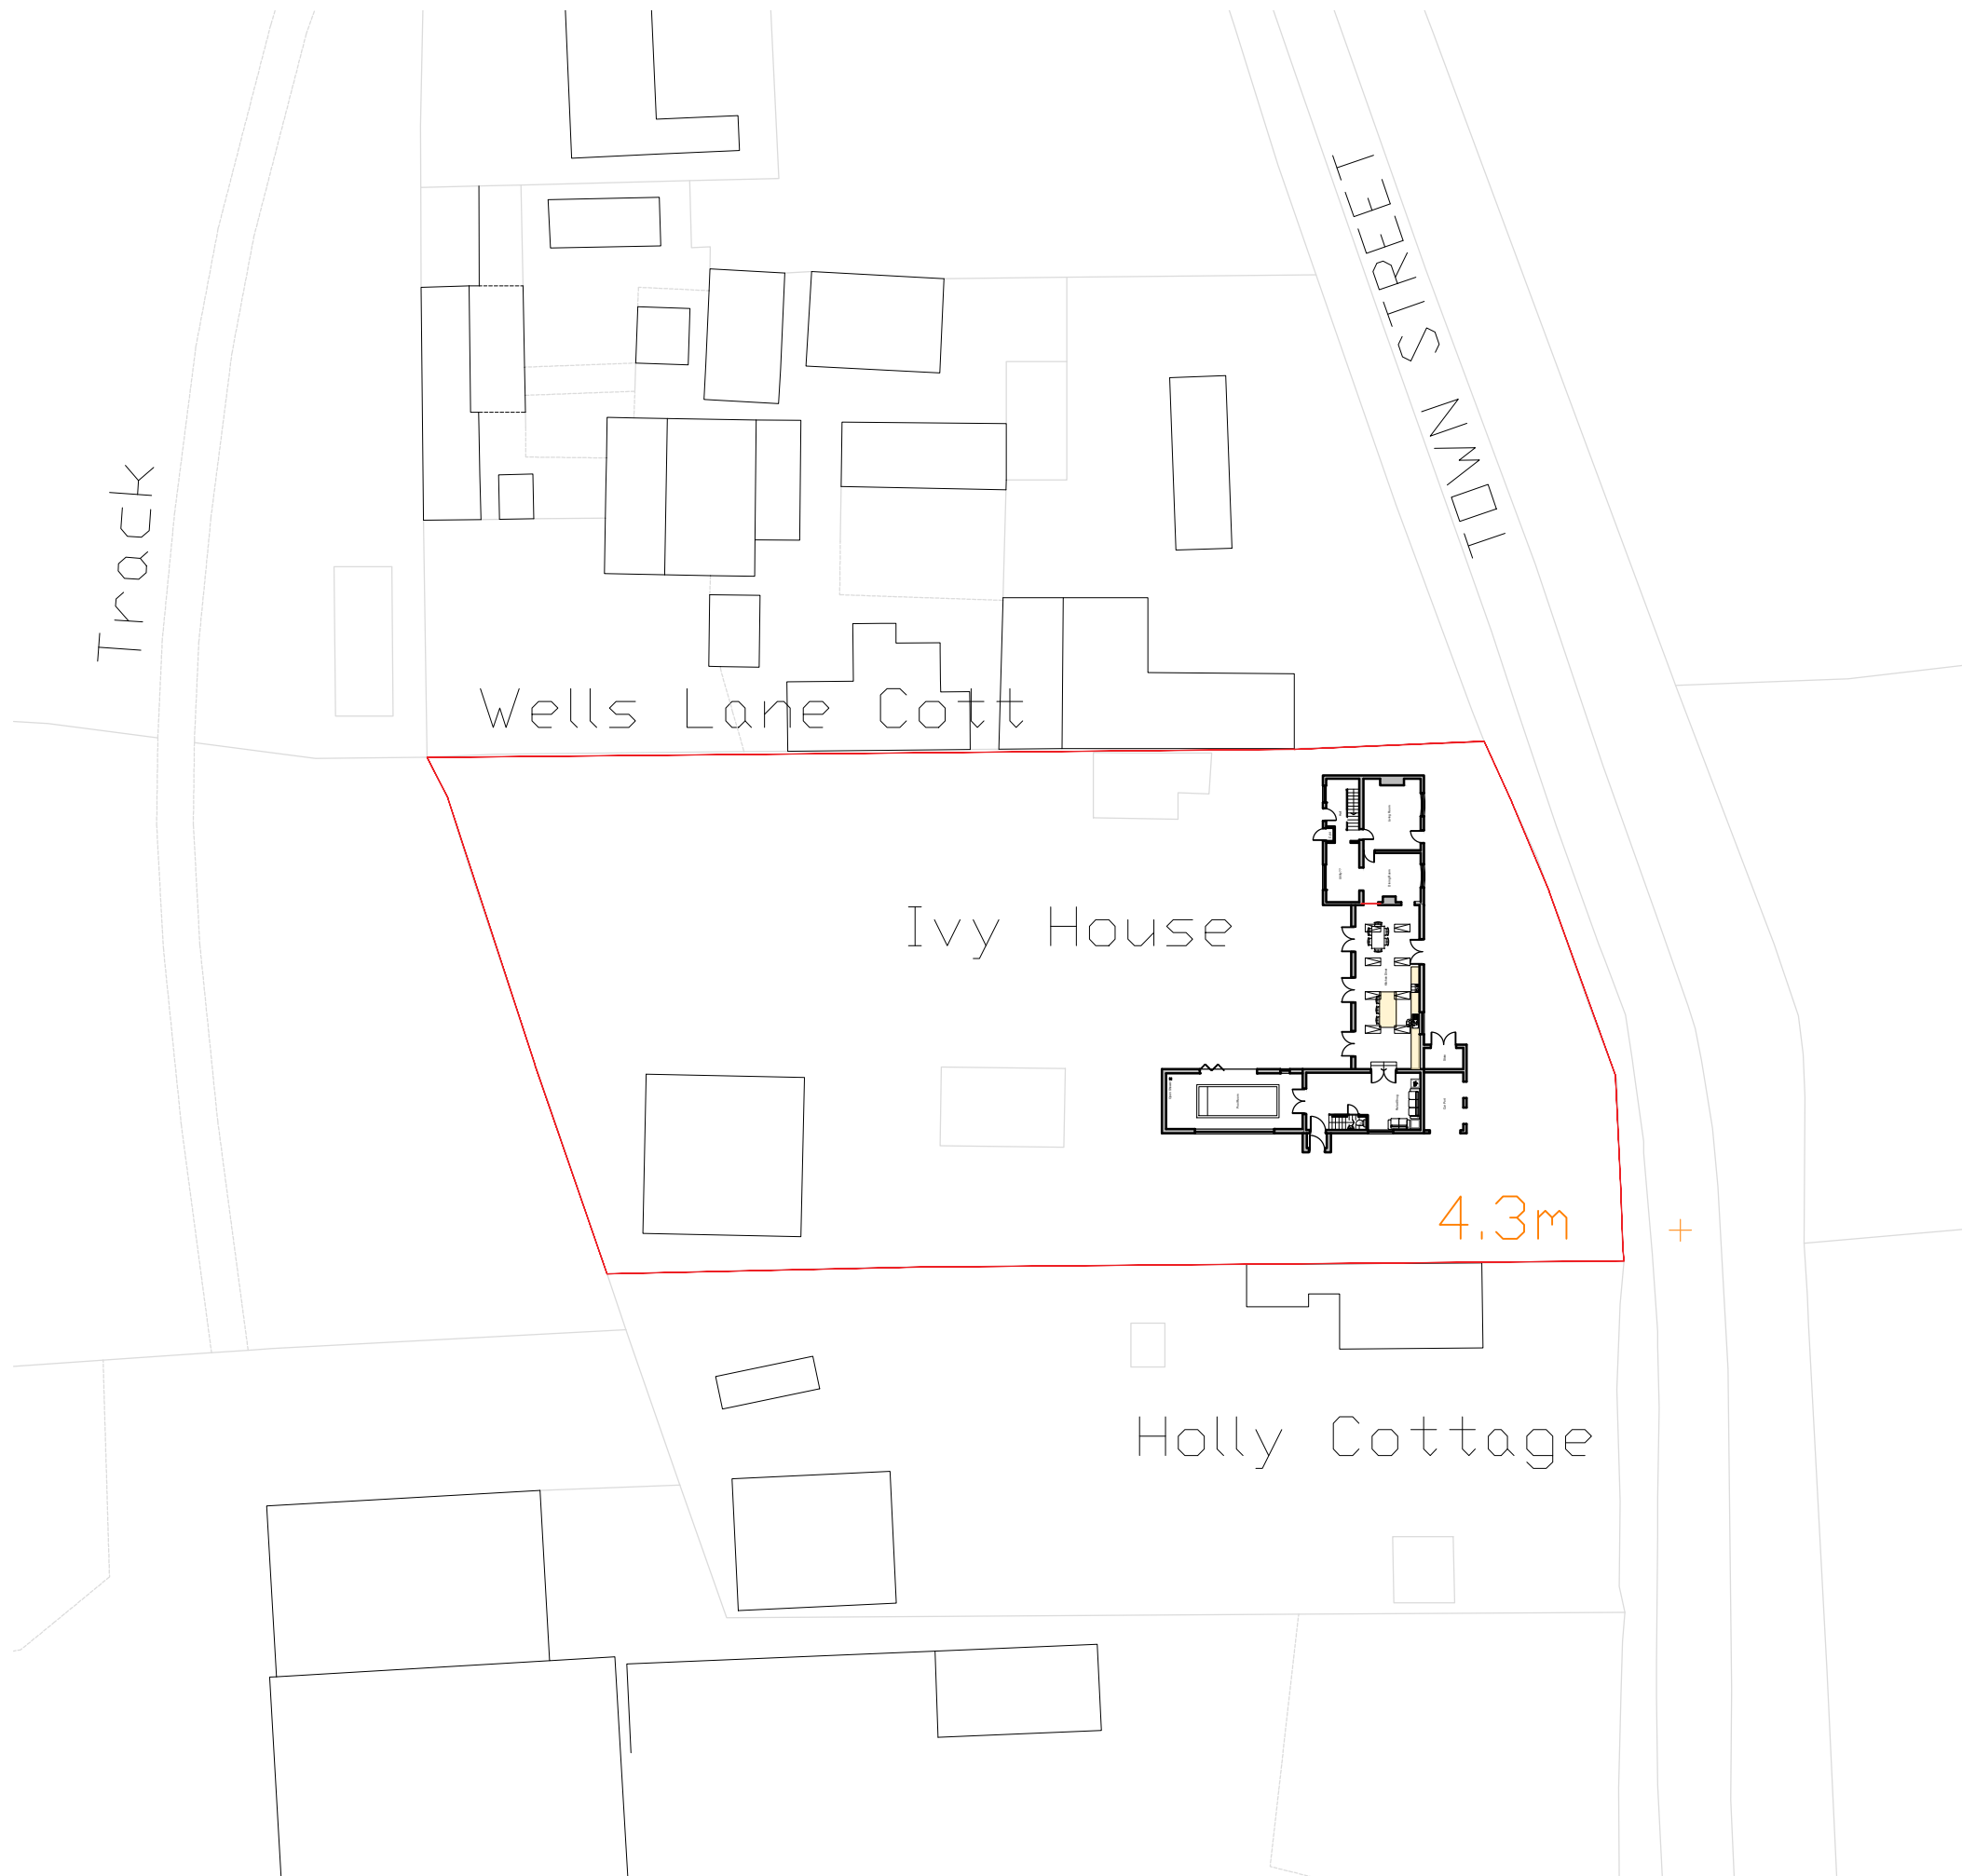


Revisions

rev.	revision	dr	chkd	date
-	-	-	-	-

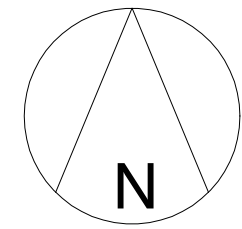

Proposed Site Plan
 Scale - 1:500 @ A3

Note :
 - Do not scale. Only use figured dimensions.

**Proposed Extension,
 Ivy House, Town Street, Cottam,
 Retford, DN22 0EZ**

Proposed Block Plan				drawing
1:500 @ A3 <small>scale.</small>	August 2022 <small>date.</small>	MB <small>drawn by.</small>		<small>chkd by.</small>
SK/22-11/02				<small>drawing no.</small>