


FRONT ELEVATION



RIGHT ELEVATION




LEFT ELEVATION

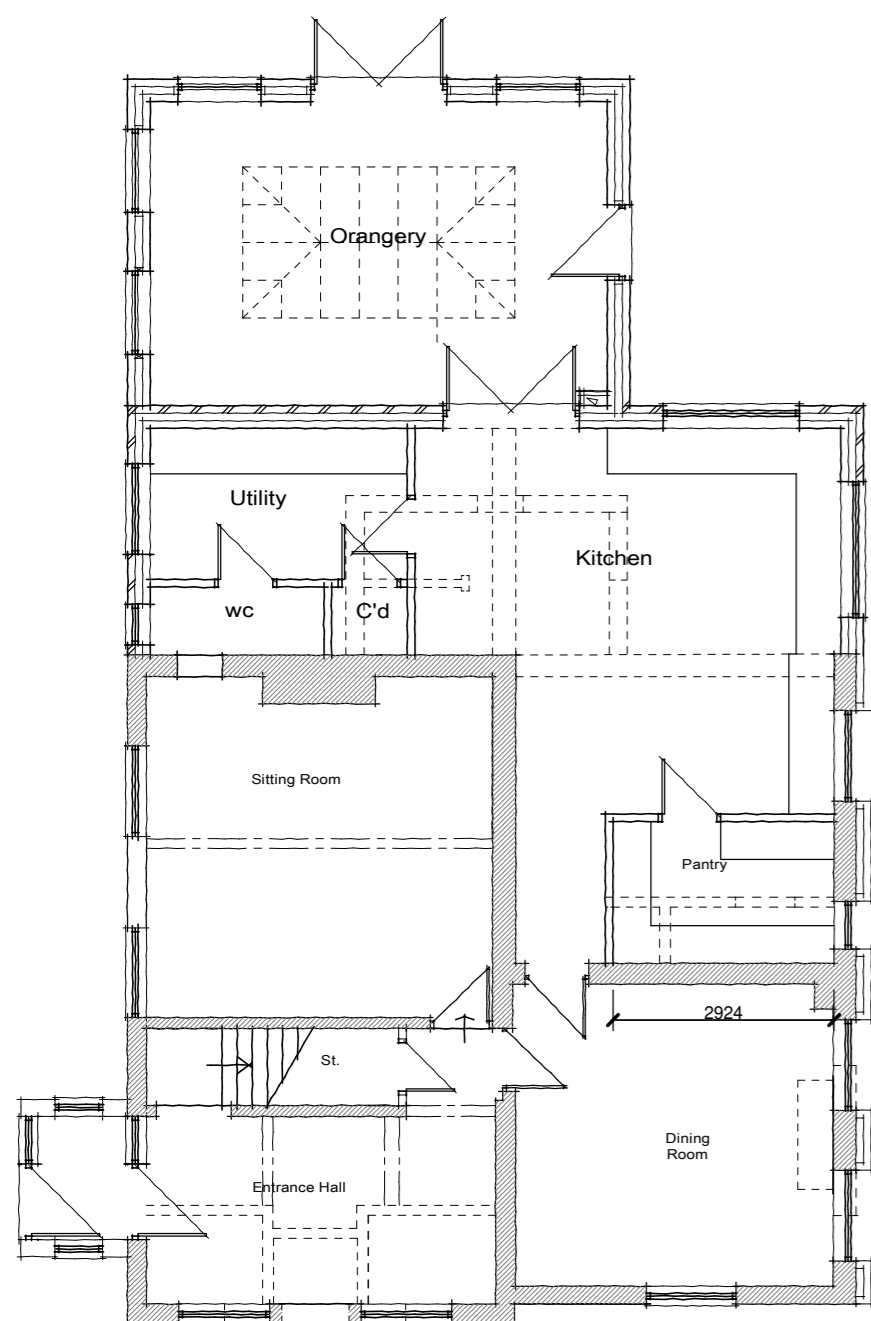

GROUND FLOOR PLAN


Existing Ground Floor 81.47m²
 Additional Ground Floor- 27.11m²
 (Proposed Orangery)- 24.18m²
 Existing First Floor 74.16m²
 Proposed Additional First Floor Accommodation 27.11m²
 Total Existing 155.63m²- 1675ft²
 Total additional proposed (exc. Orangery)
 54.22m²- 583ft²

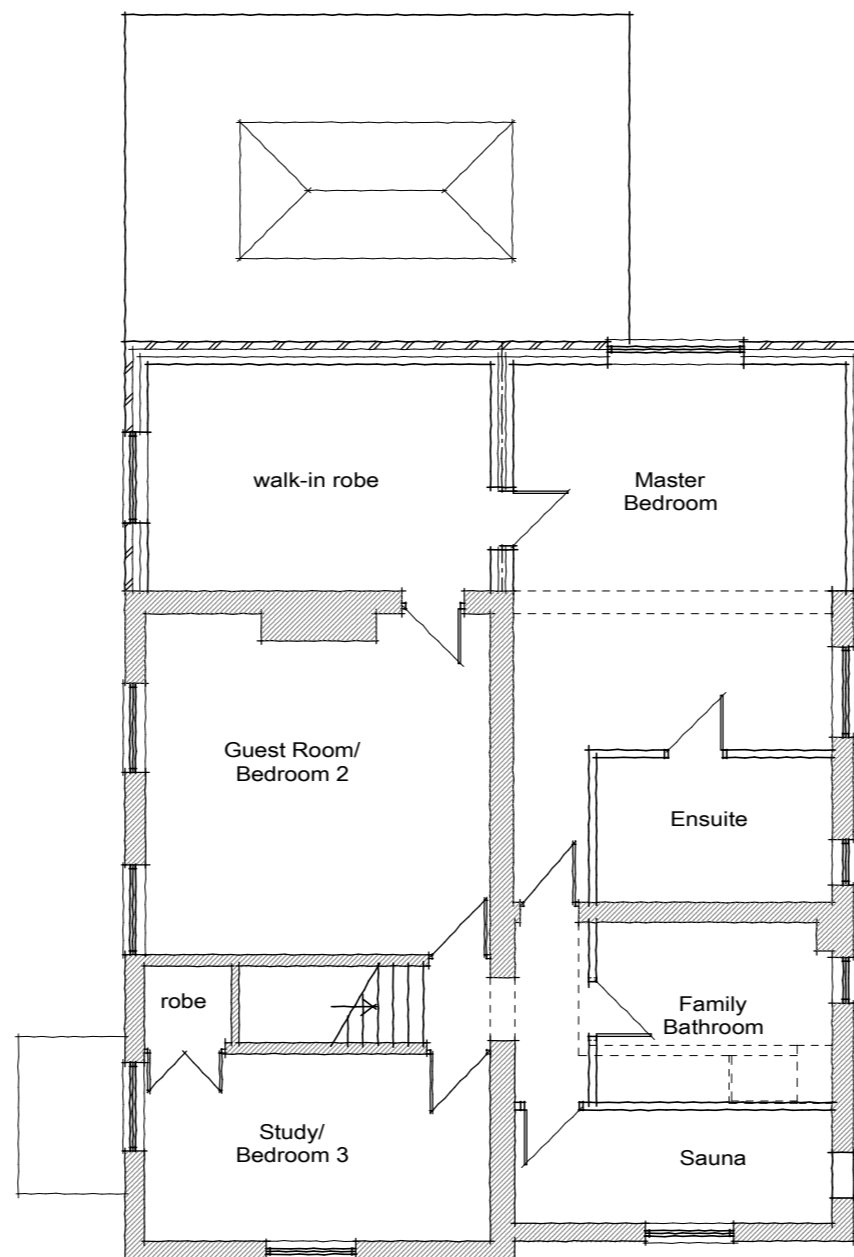

FIRST FLOOR PLAN




REAR ELEVATION

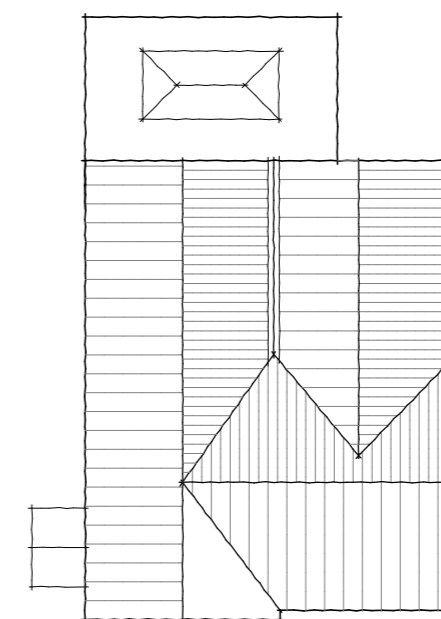

ROOF PLAN

Rev b. - sun Room (Orangery) details amended, resubmission of planning req'd- 21/07/22
 Rev A. Amended Entrance Wall Detailing- 10/12/21
 This Plan Is For Planning & Building Regulation Purposes Only

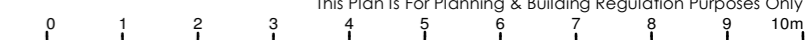

cabe cabe cabe	Designed by J Loom	Checked by	Approved by - Date	Date July 2021	Scale 1:100@A2
	Taylor Loom Consultants Ltd The Consulting Rooms 29 Grove Coach Road Reeford, Nottinghamshire DN22 7HG Tel: 01777 702544			PLANNING PROPOSAL Low Holland Farm House Sturton Le Steeple	
RICS	Drawing Name TLC/21/50/03.B			Copy No.	Sheet A2