




IMPORTANT NOTES
DO NOT SCALE FROM THIS PLAN
 THESE ELEVATIONS ARE DRAFTED TO ALLOW THE PLANNING AUTHORITY TO MAKE A DECISION ON THE PROPOSED DEVELOPMENT AND FOR NO OTHER PURPOSE. THESE ELEVATIONS ARE NOT BUILDING REGULATION COMPLIANT AND SHOULD NOT BE RELIED UPON AS SUCH. THE DECISION NOTICE (WHEN AVAILABLE) SHALL PROVIDE THE EXACT DIMENSIONS OF THE PROPOSED BUILDING AND SHOULD BE RELIED UPON. THESE PLANS SHOULD NOT BE USED AS DEFINITIVE AND ANY MEASUREMENTS SHOULD BE TAKEN AND CHECKED FROM THE PROPOSED SITE.

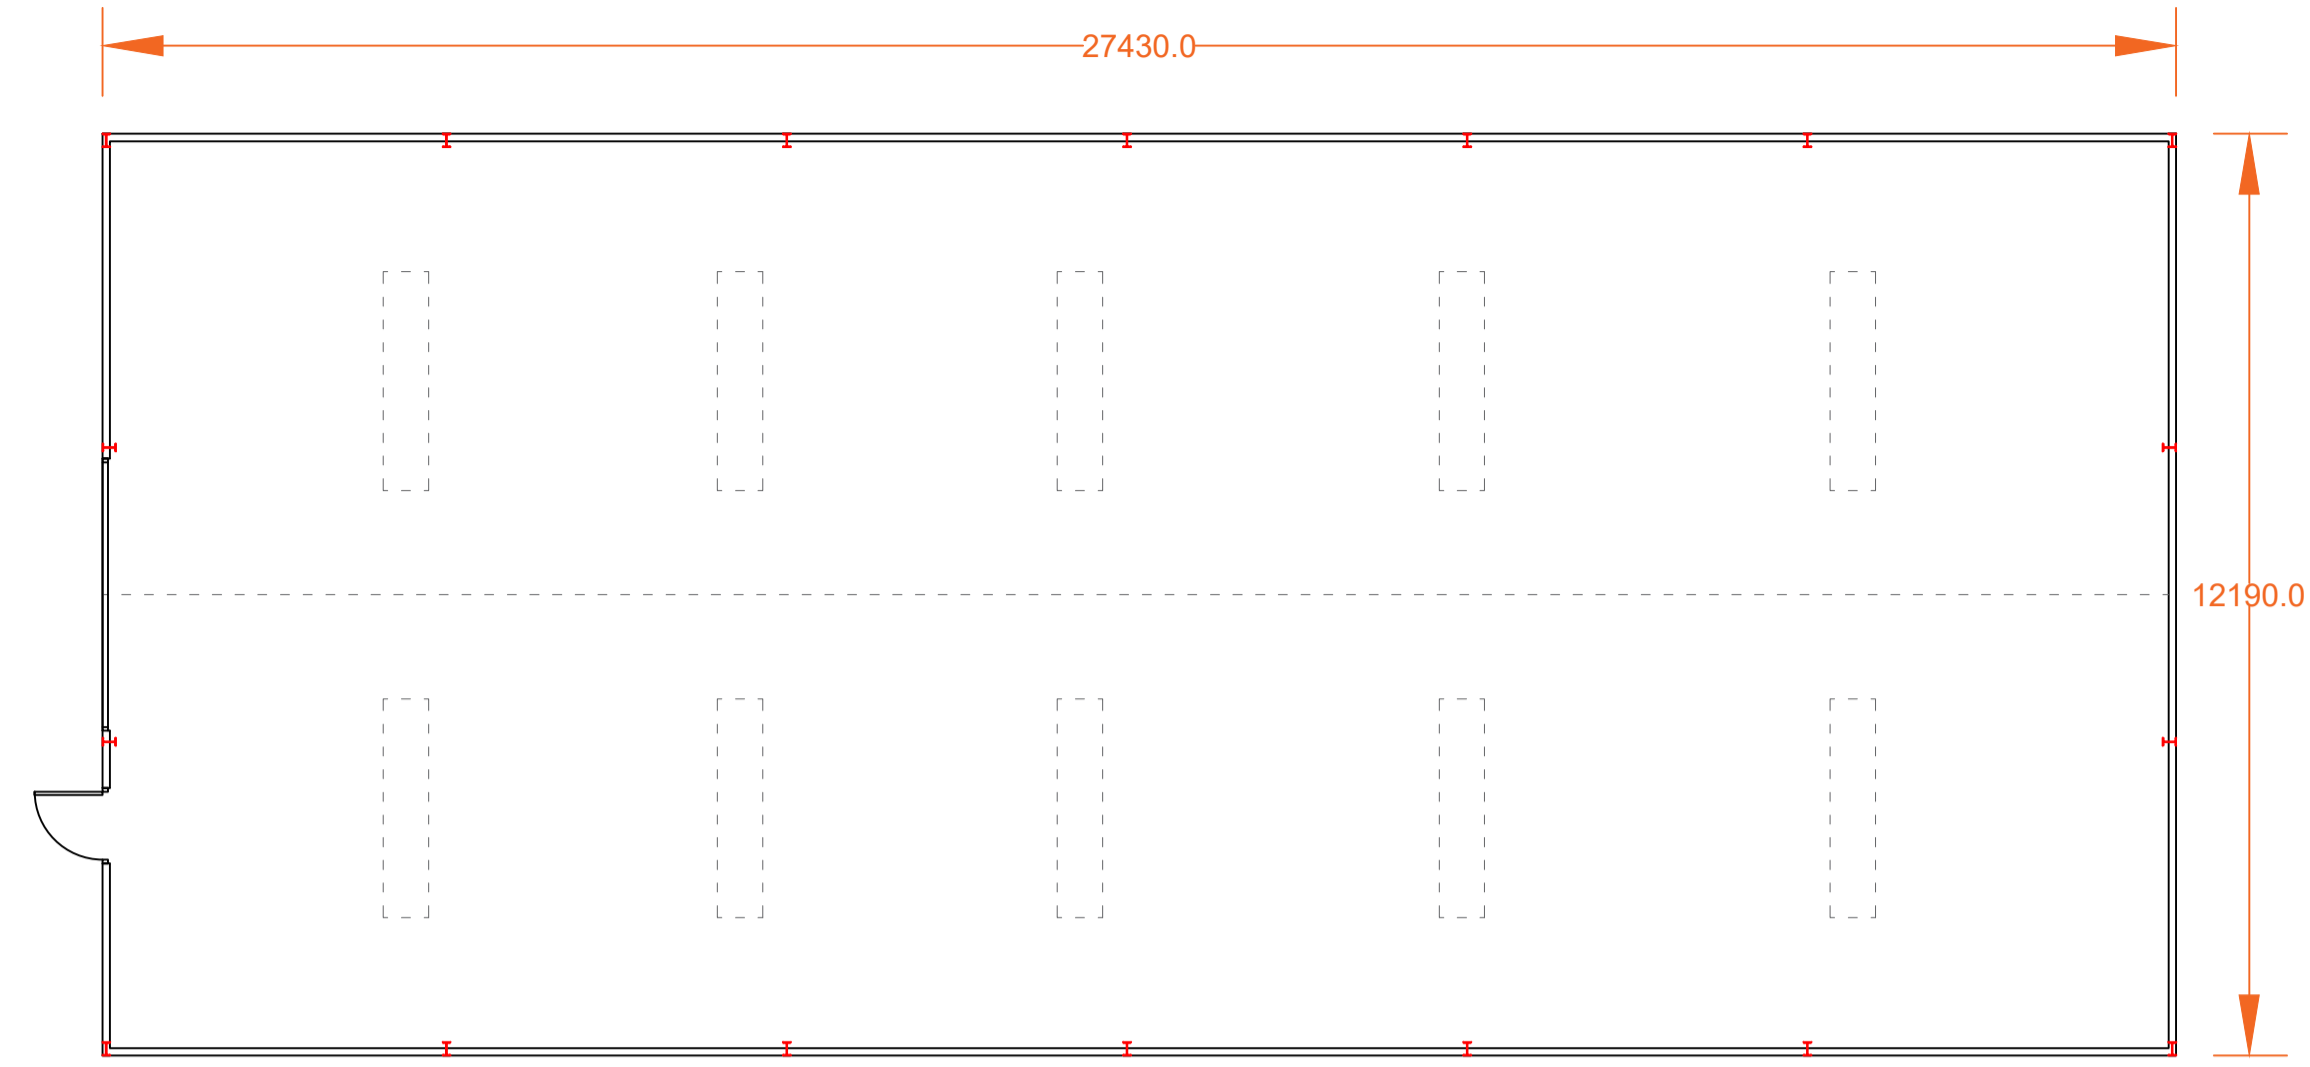


Proposed Ground Floor Plan
 Scale (1:100)

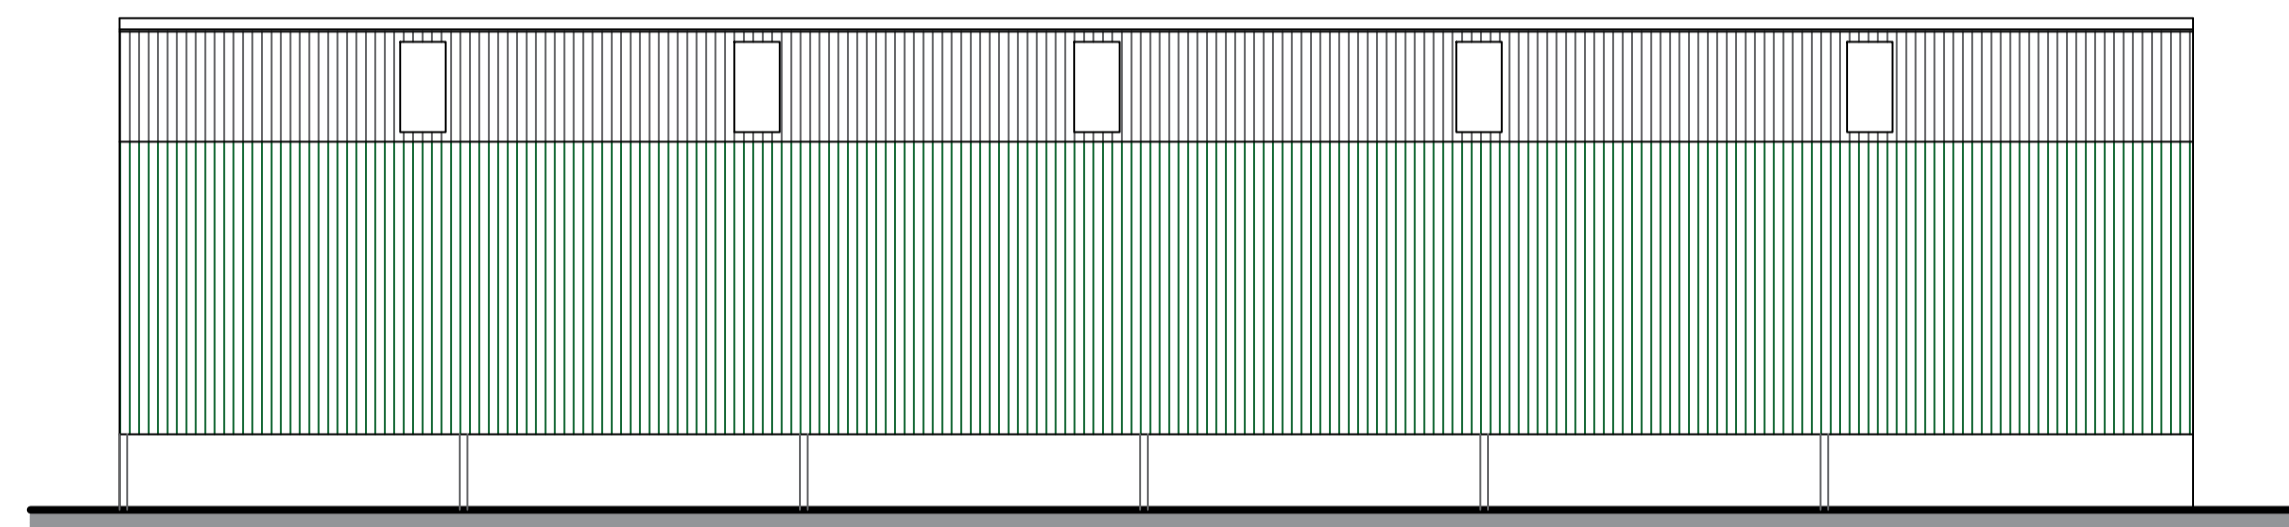


Proposed Front Elevation
 Scale (1:100)

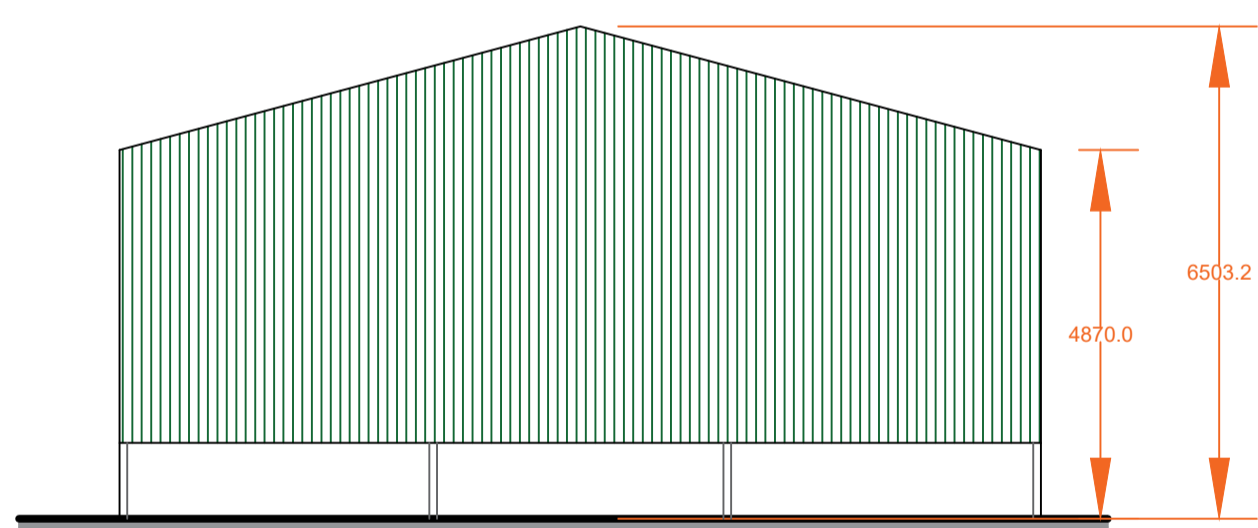

Proposed Side Elevation
 Scale (1:100)

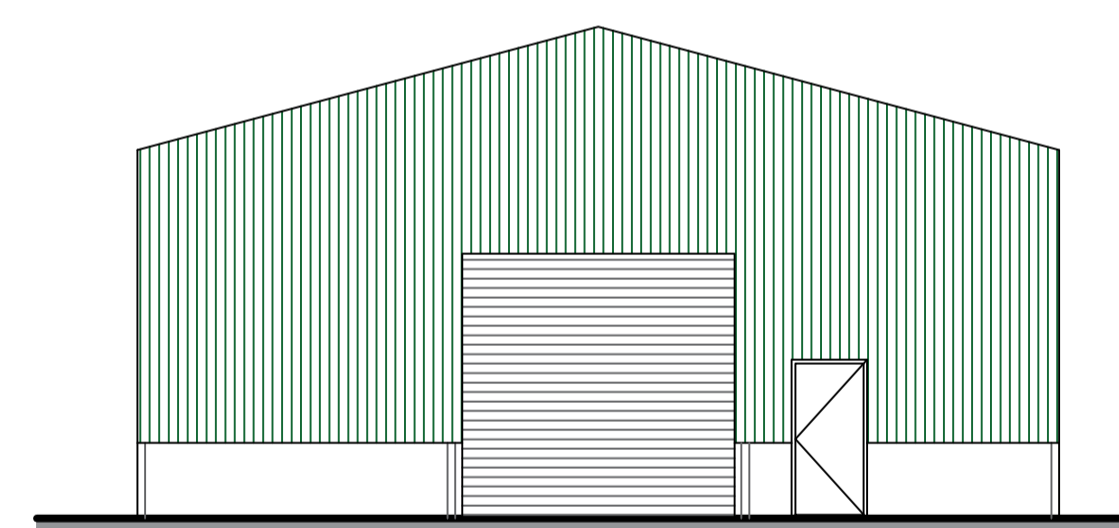


Proposed Side Elevation
 Scale (1:100)

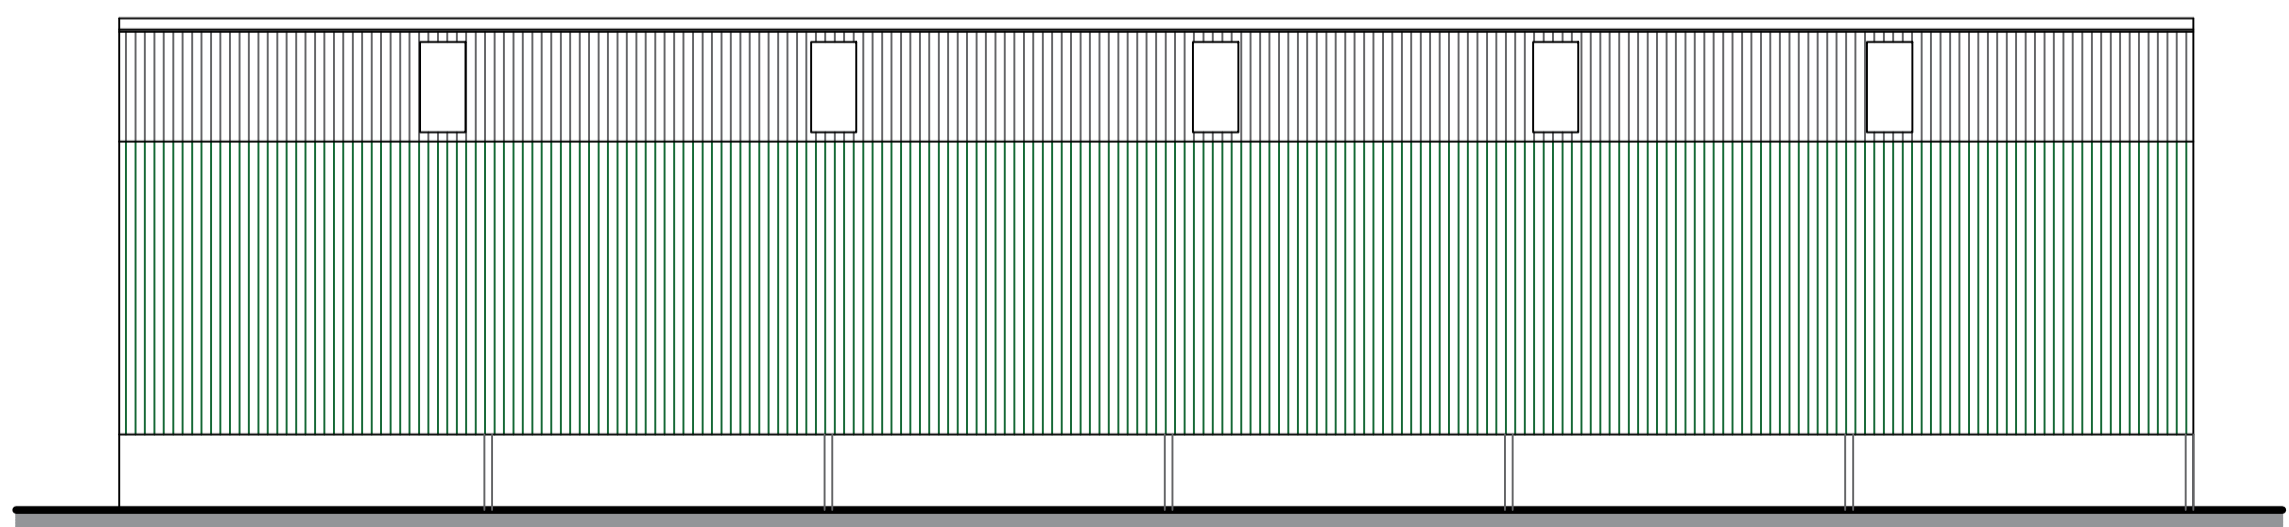

Proposed Rear Elevation
 Scale (1:100)



Fibre Cement Roof Sheets

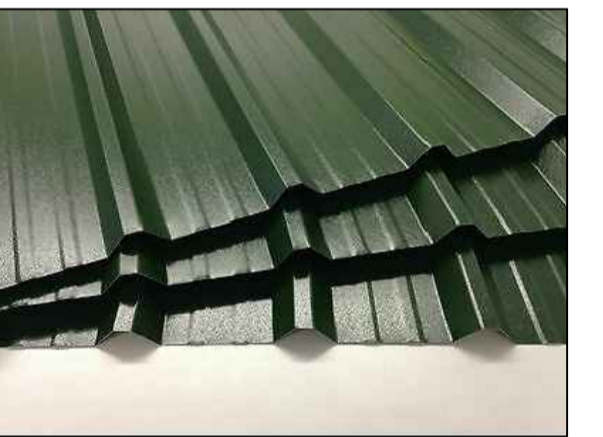

Green Box Profile Wall Cladding

Revision	Date



MACMARSHALLS
 Building Cladding Solutions
 112-116 Chorley New Road, Bolton, BL1 4DH

MacMarshalls Ltd.
 112-116 Chorley New Road, Bolton, BL1 4DH
 info@macmarshalls.co.uk
 Tel: 01204 565600
 www.macmarshalls.co.uk

Proposed Agricultural Building	
Site Location: Lower Micklehurst Farm, Burnley, BB11 5P2	
Drawing Status: Proposed Plans	
Date: 18/05/2022	Drawn by: JHolden
Scale: 1:100 @ A1	Ref: C 346
Client: Mr J Riley	