

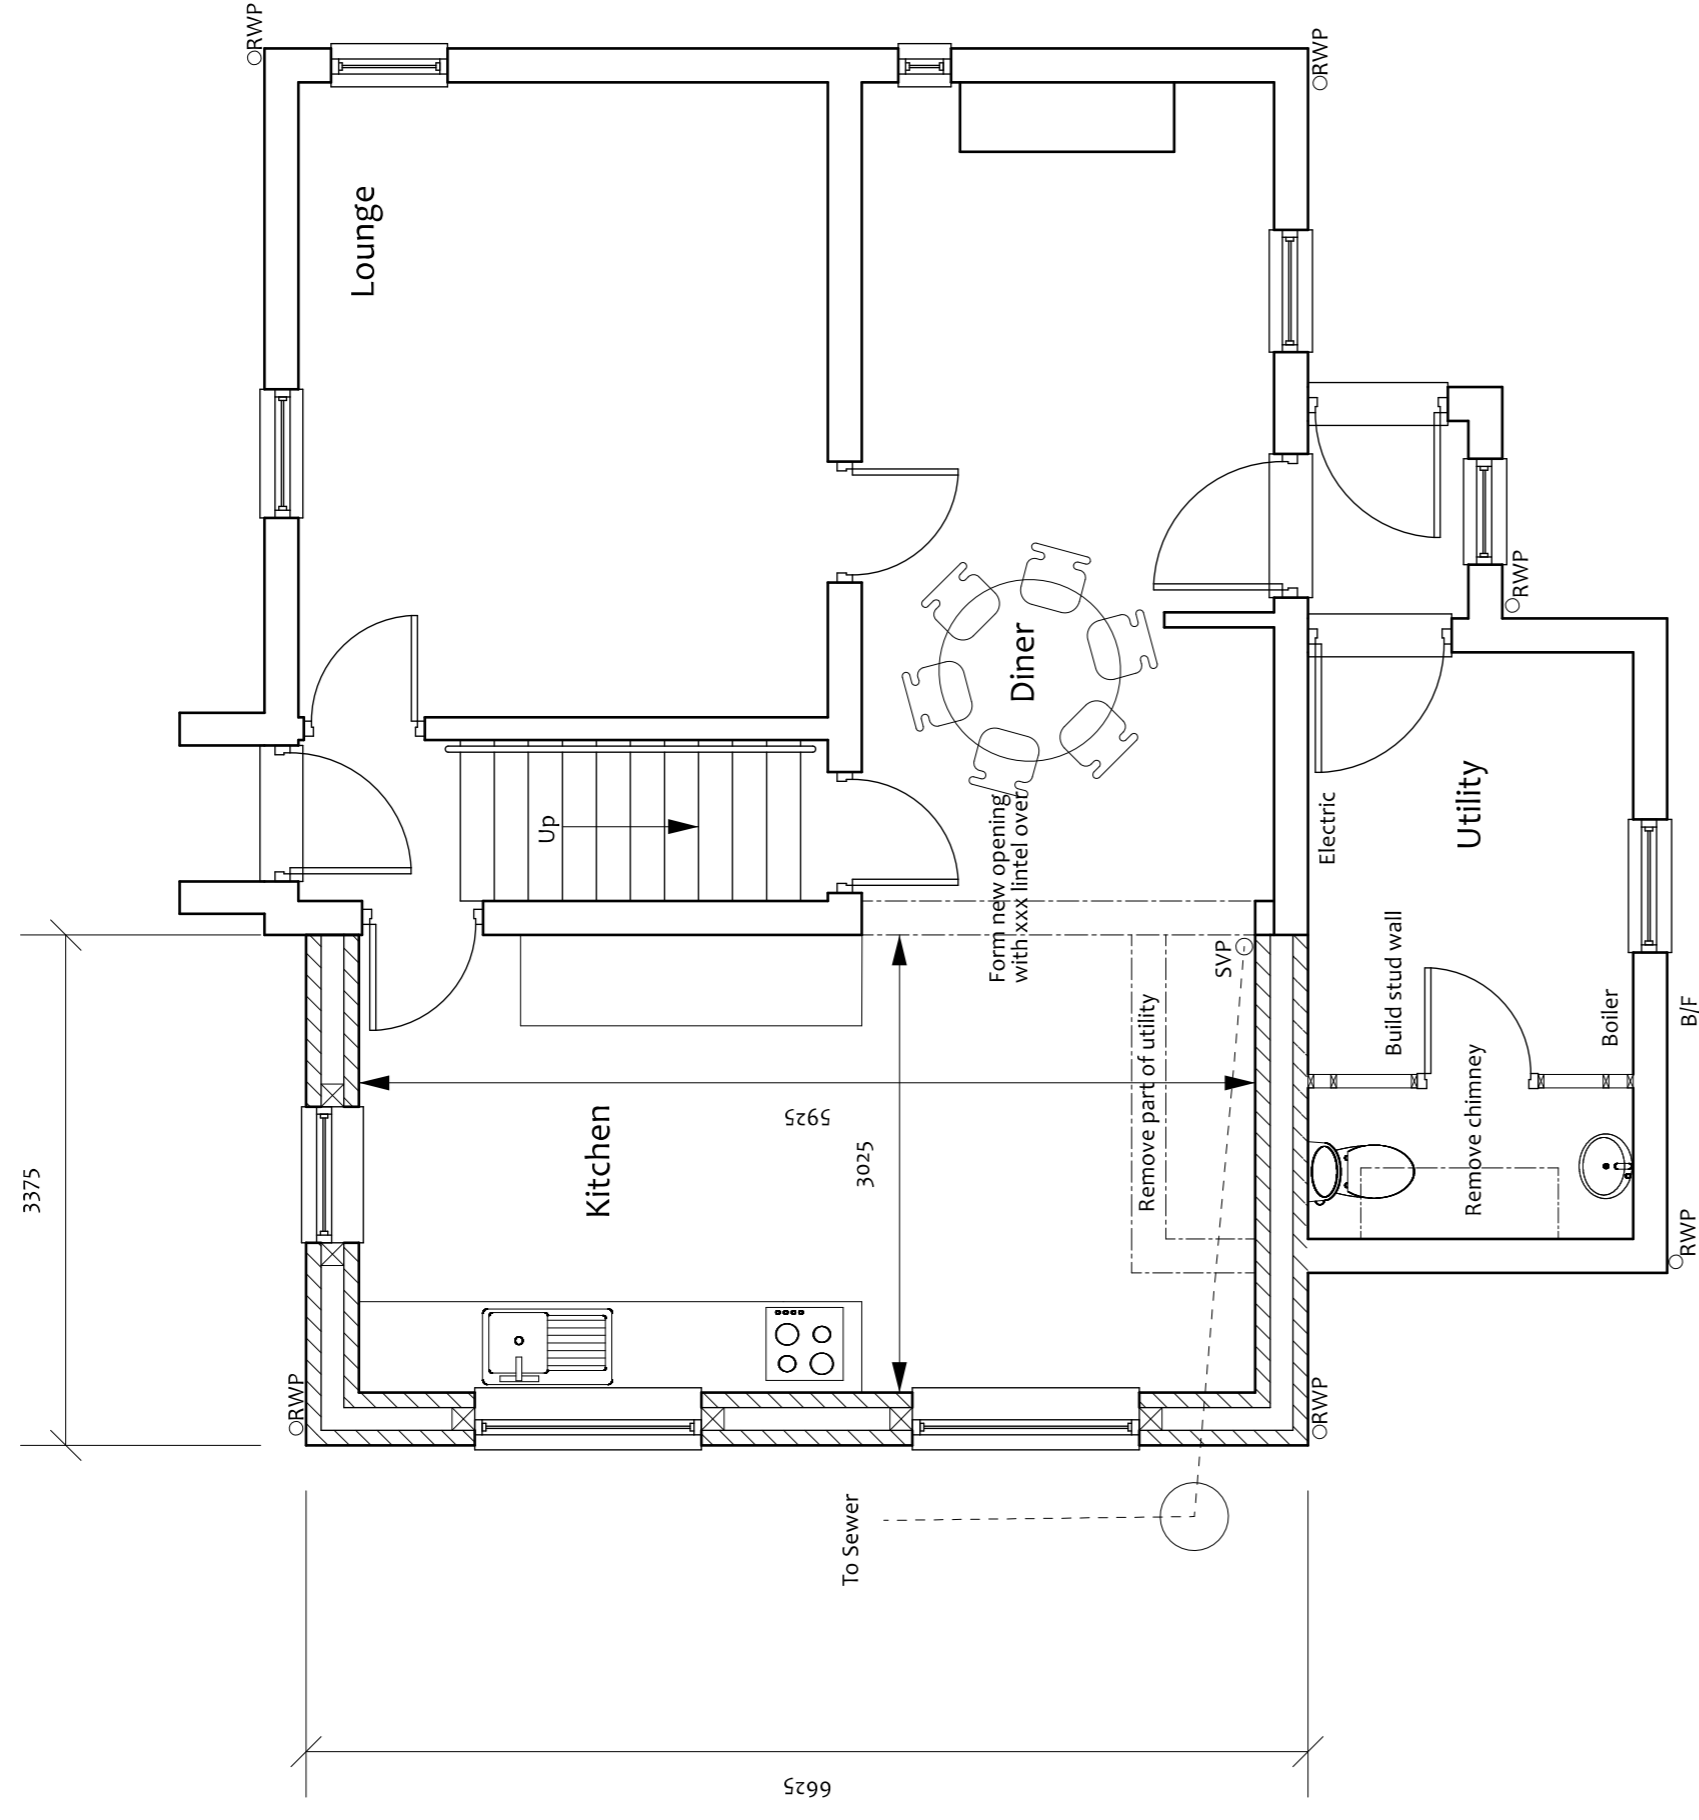


Copyright on all drawings and documents prepared by Anglia Building Consultants is their property. Drawings, documents and designs may not be reproduced in part or in whole without their written permission.
 All dimensions and levels should be checked on site prior to commencement of works. Any discrepancy found should be reported to the agent.
 This drawing is to be read in conjunction with all relevant engineers and specialist reports and specifications. It is the responsibility of the client to ensure that the specification and details prepared by Anglia Building Consultants for the Project.

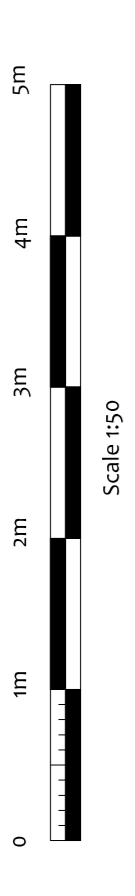

Ground Floor Plan

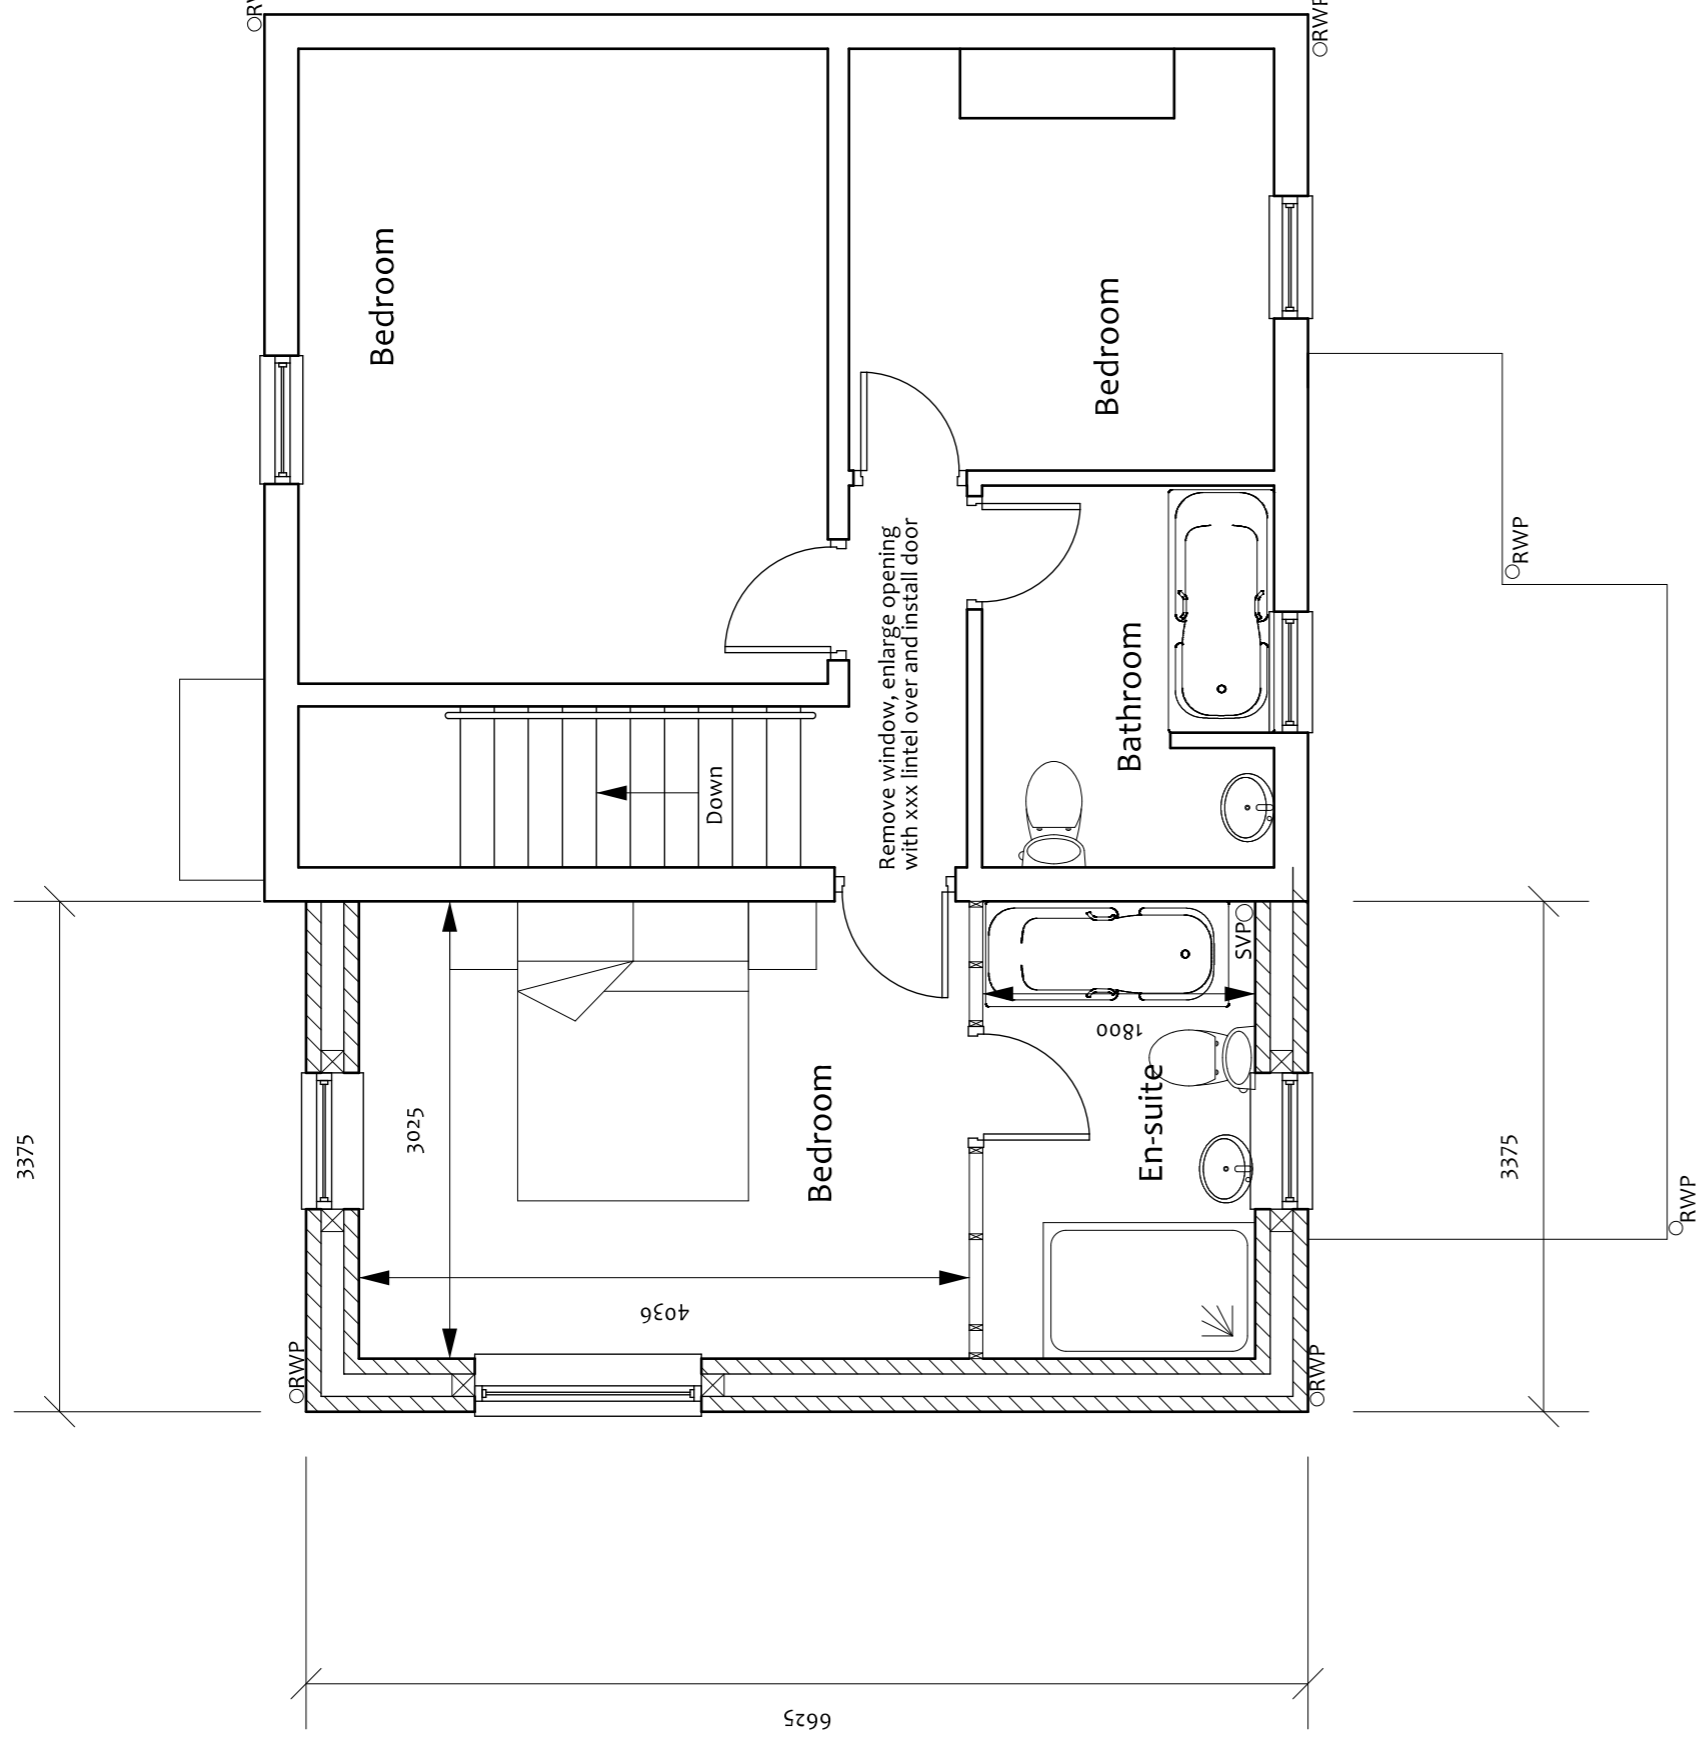

First Floor Plan



Villeneuve - Basin Road - Outwell
 Norfolk - PE14 8TQ
 01945 772550
 01223 969427
www.angliabuildingconsultants.co.uk
info@angliabuildingconsultants.co.uk

No	Date	Revision
Issue: For Planning Approval		
Site: Crown House, Crown Road, Christchurch, PE14 9NF		
Project: Extension and Alterations		
Drawing Title: Proposed Floor Plans		
Client: Mrs Langridge		
Date	July 2022	
Scale	1:50 at A1 or 1:100 at A3	
Drawing Number	P-22-2265-3	