




Copyright on all drawings and documents prepared by Anglia Building Consultants is their property. Drawings, documents and designs may not be reproduced in part or in whole without their written permission.  
 All dimensions and levels should be checked on site prior to commencement of works. Any discrepancy found should be reported to the agent.  
 This drawing is to be read in conjunction with all relevant engineers and specialist sub-contractors drawings and specifications, along with any other drawings, specification and details prepared by Anglia Building Consultants for the project.

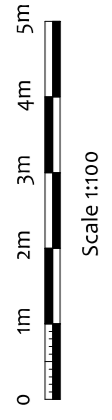

Scale: 1:100

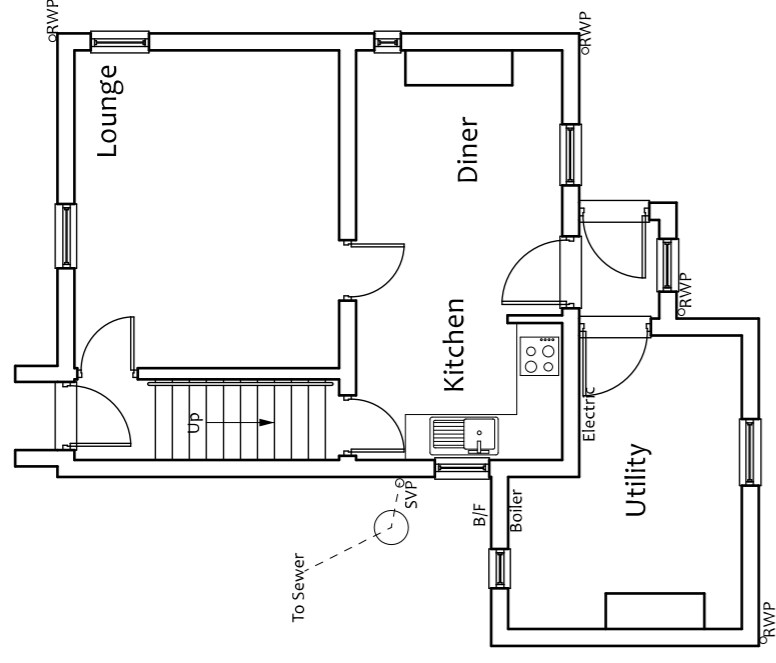


Ground Floor Plan

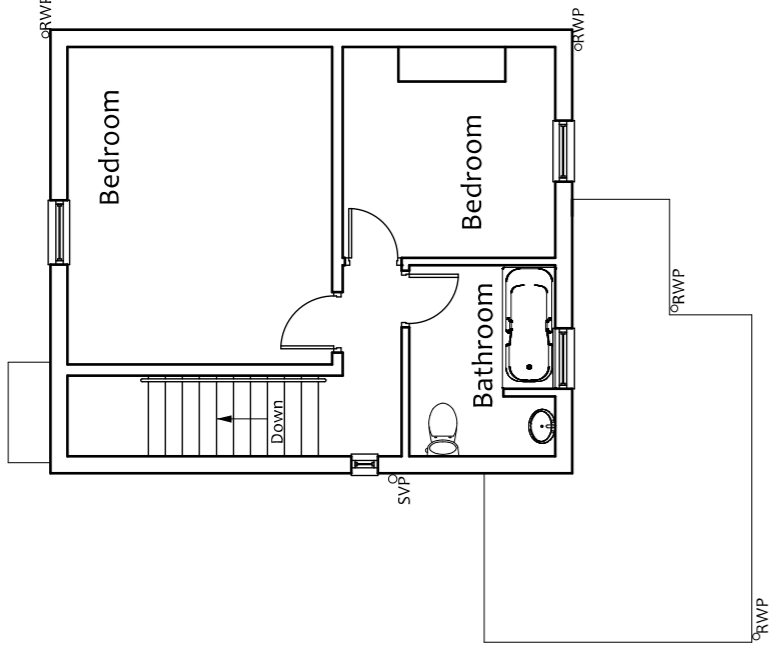

First Floor Plan




Scale: 1:500

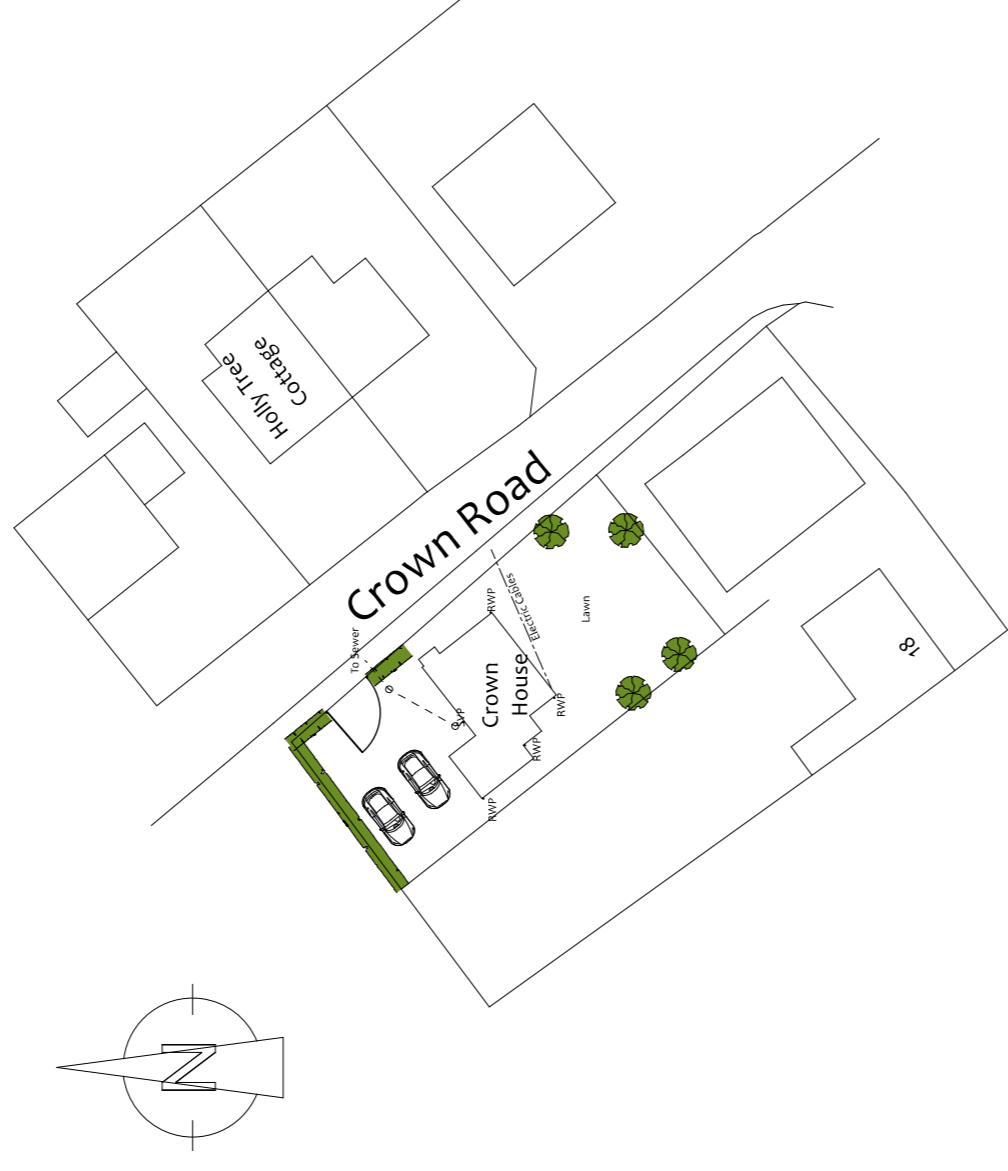


Existing Site Plan


(c) Crown Copyright and database rights 2022. Ordnance Survey Licence 100031961  
 Reproduction in whole or in part is prohibited without the prior permission of Ordnance Survey.

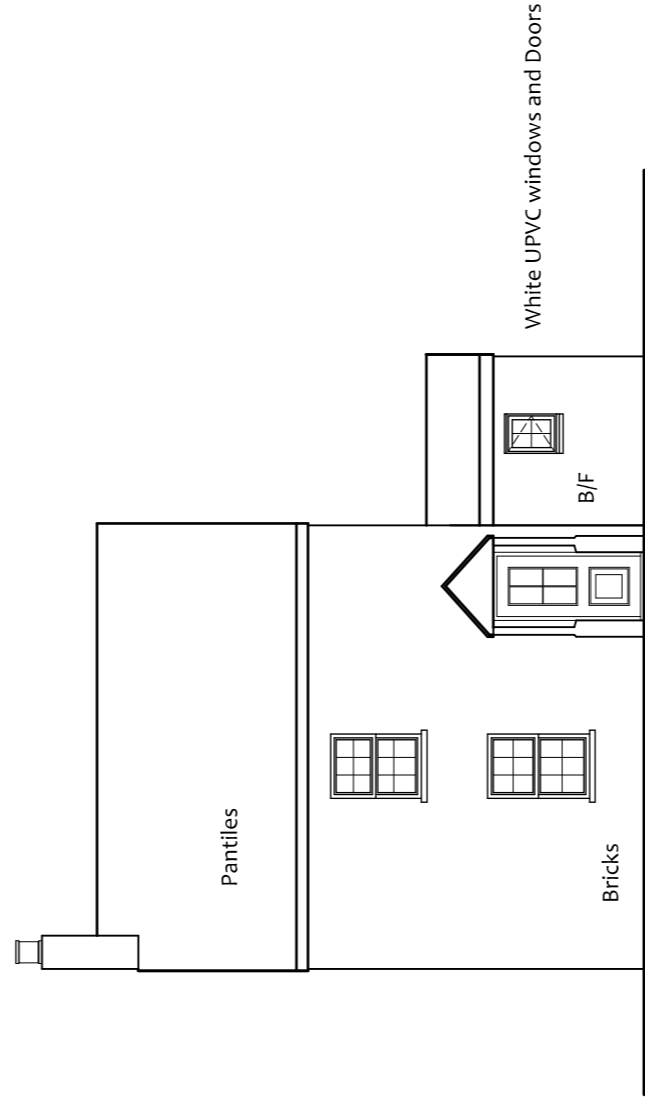


Front Elevation

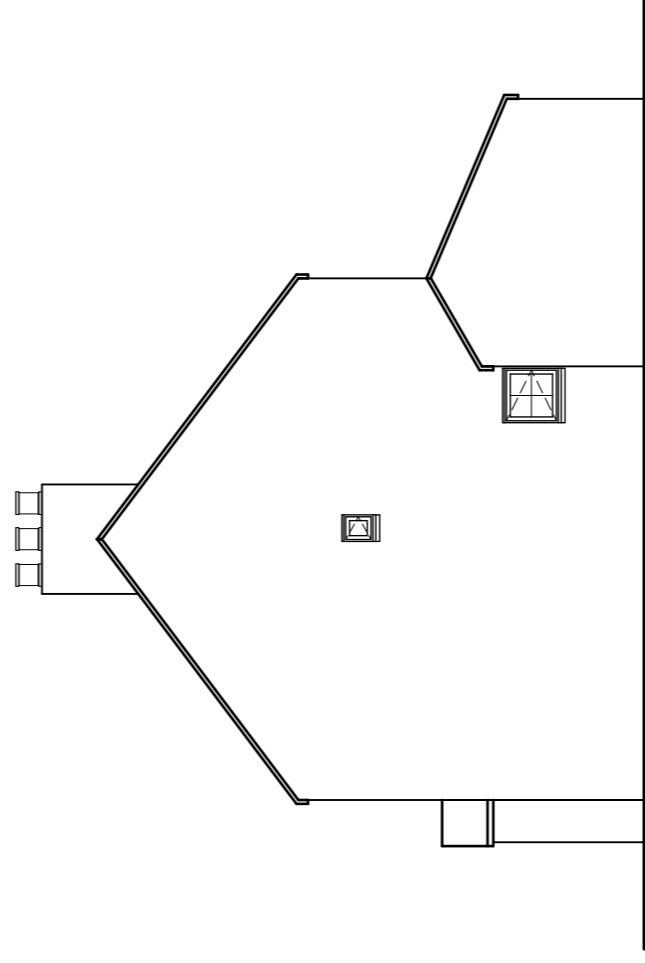

Side Side Elevation

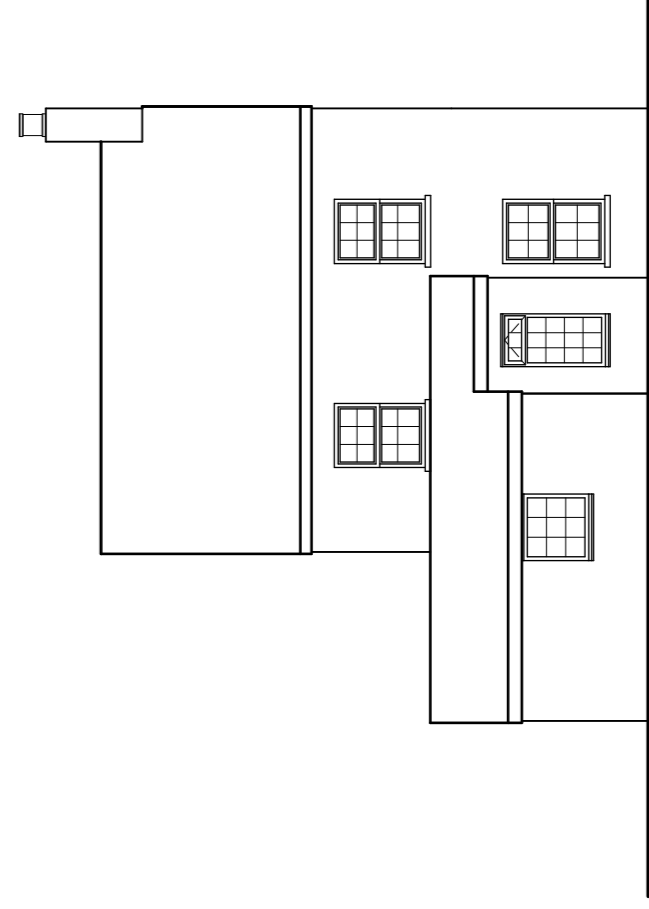

Rear Elevation

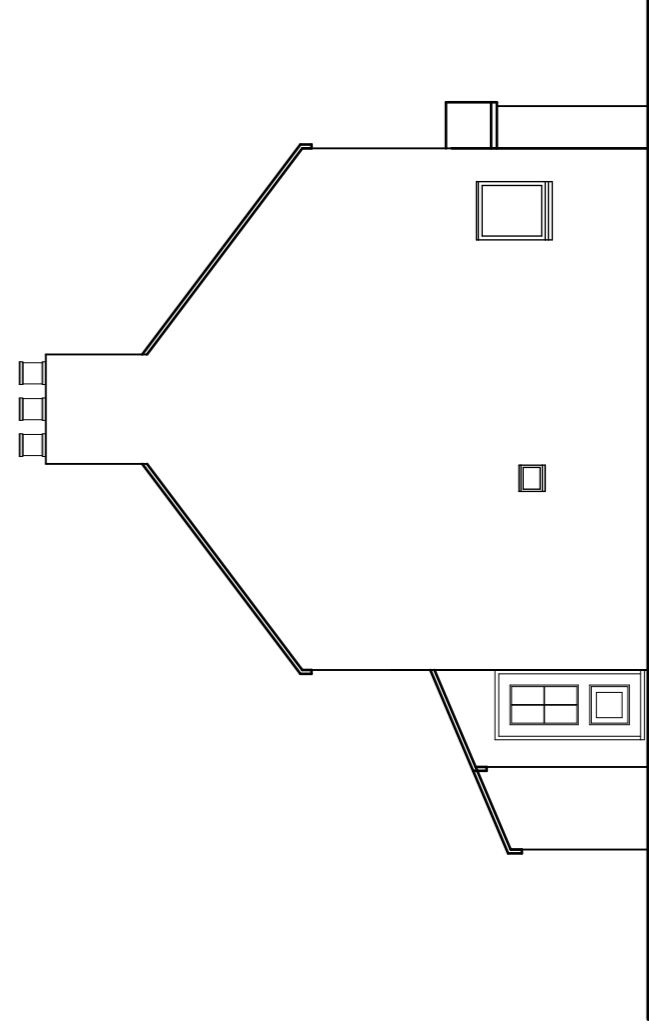

Side Elevation



Villeneuve - Basin Road - Outwell  
 Norfolk - PE14 8TQ  
 01945 772550  
 01223 969427  
 www.angliabuildingconsultants.co.uk  
 info@angliabuildingconsultants.co.uk

No	Date	Revision
		For Planning Approval

Site: Crown House, Crown Road, Christchurch, PE14 9NF  
 Project: Extension and Alterations

Drawing Title: Existing Plans

Client: Mrs Langridge

Date: July 2022

Scale: 1:100 and 1:500 at A1

Drawing Number: P-22-2265-2