




NOTES
All dimensions must be checked on site and not scaled from this drawing.

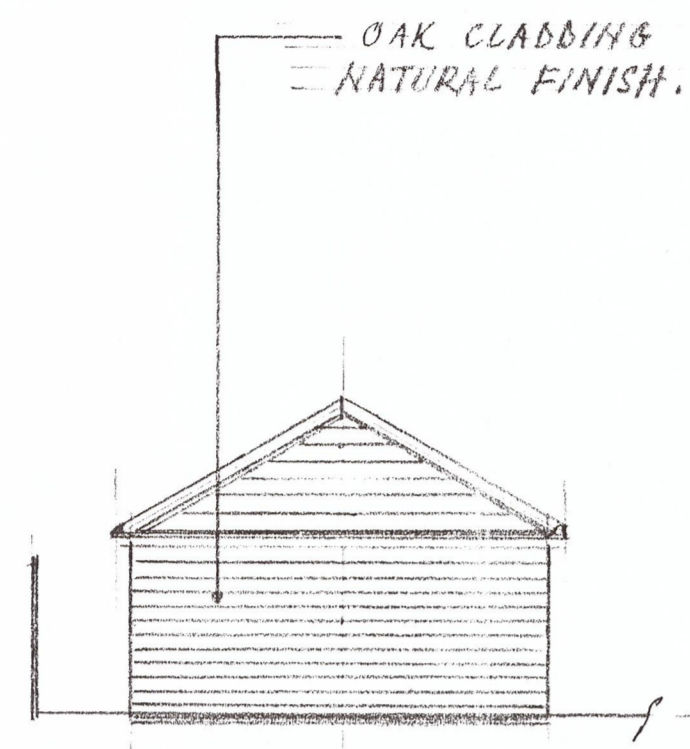


SIDE ELEVATION TO ASTON LANE.

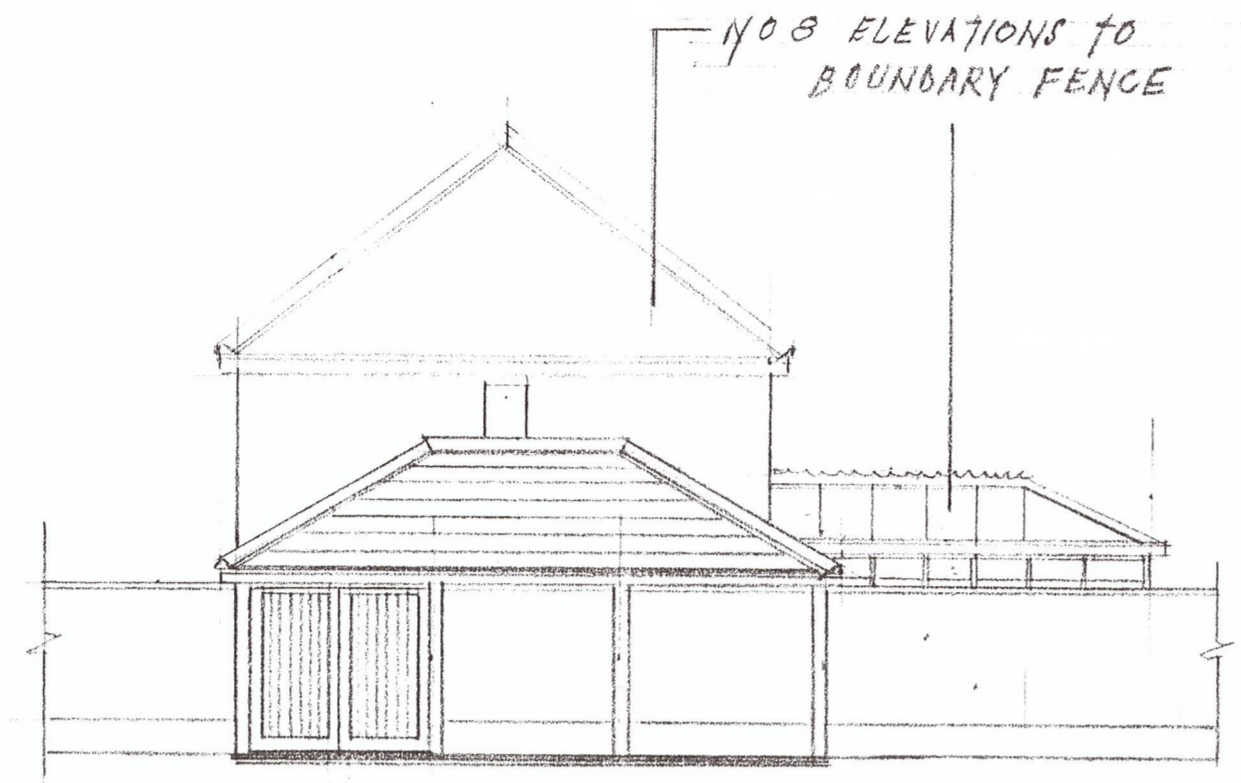



FRONT ELEVATION TO DRIVE

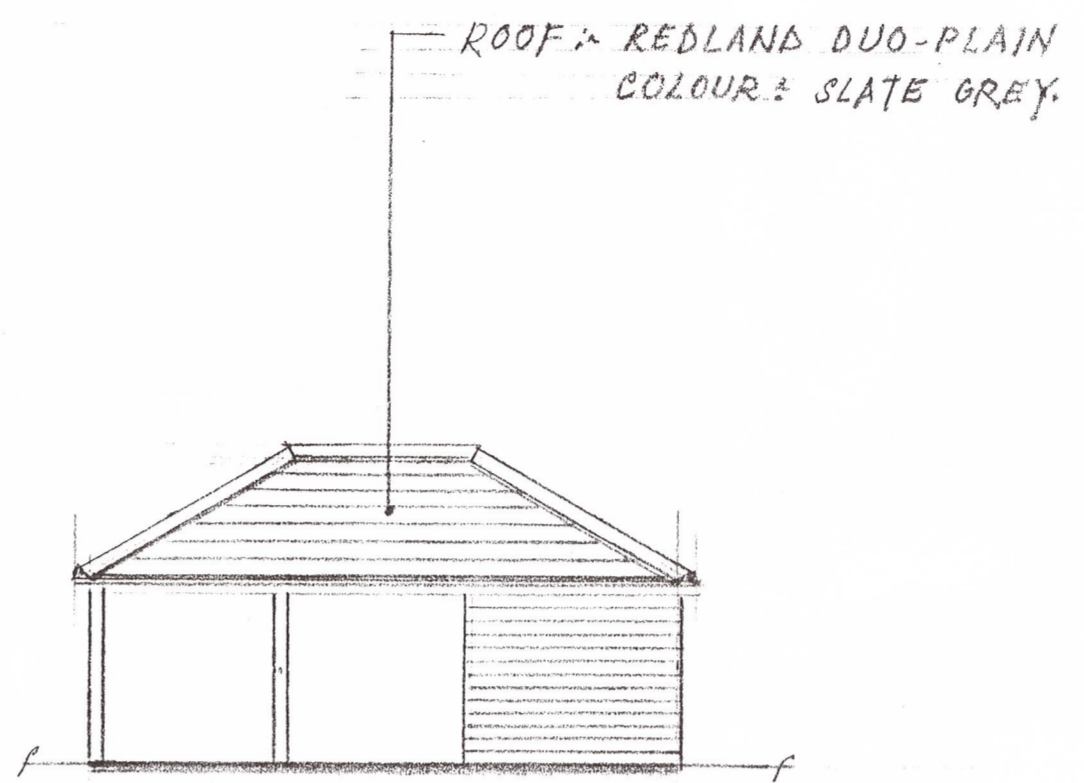


REAR ELEVATION TO BOUNDARY

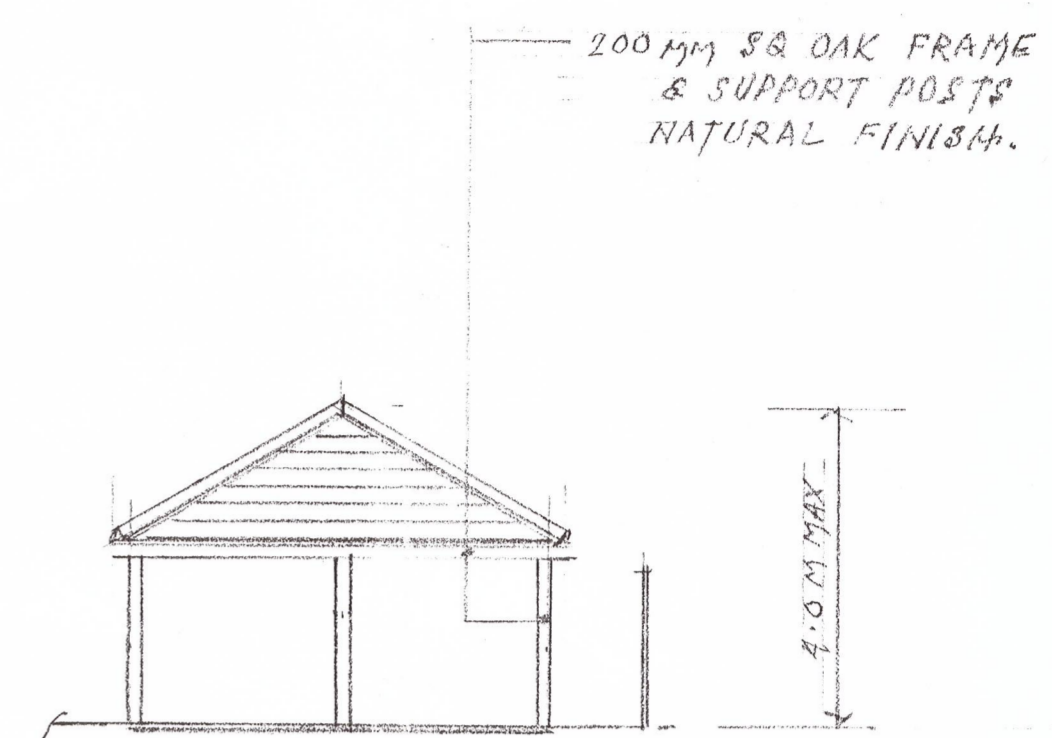

SIDE ELEVATION TO HOUSE

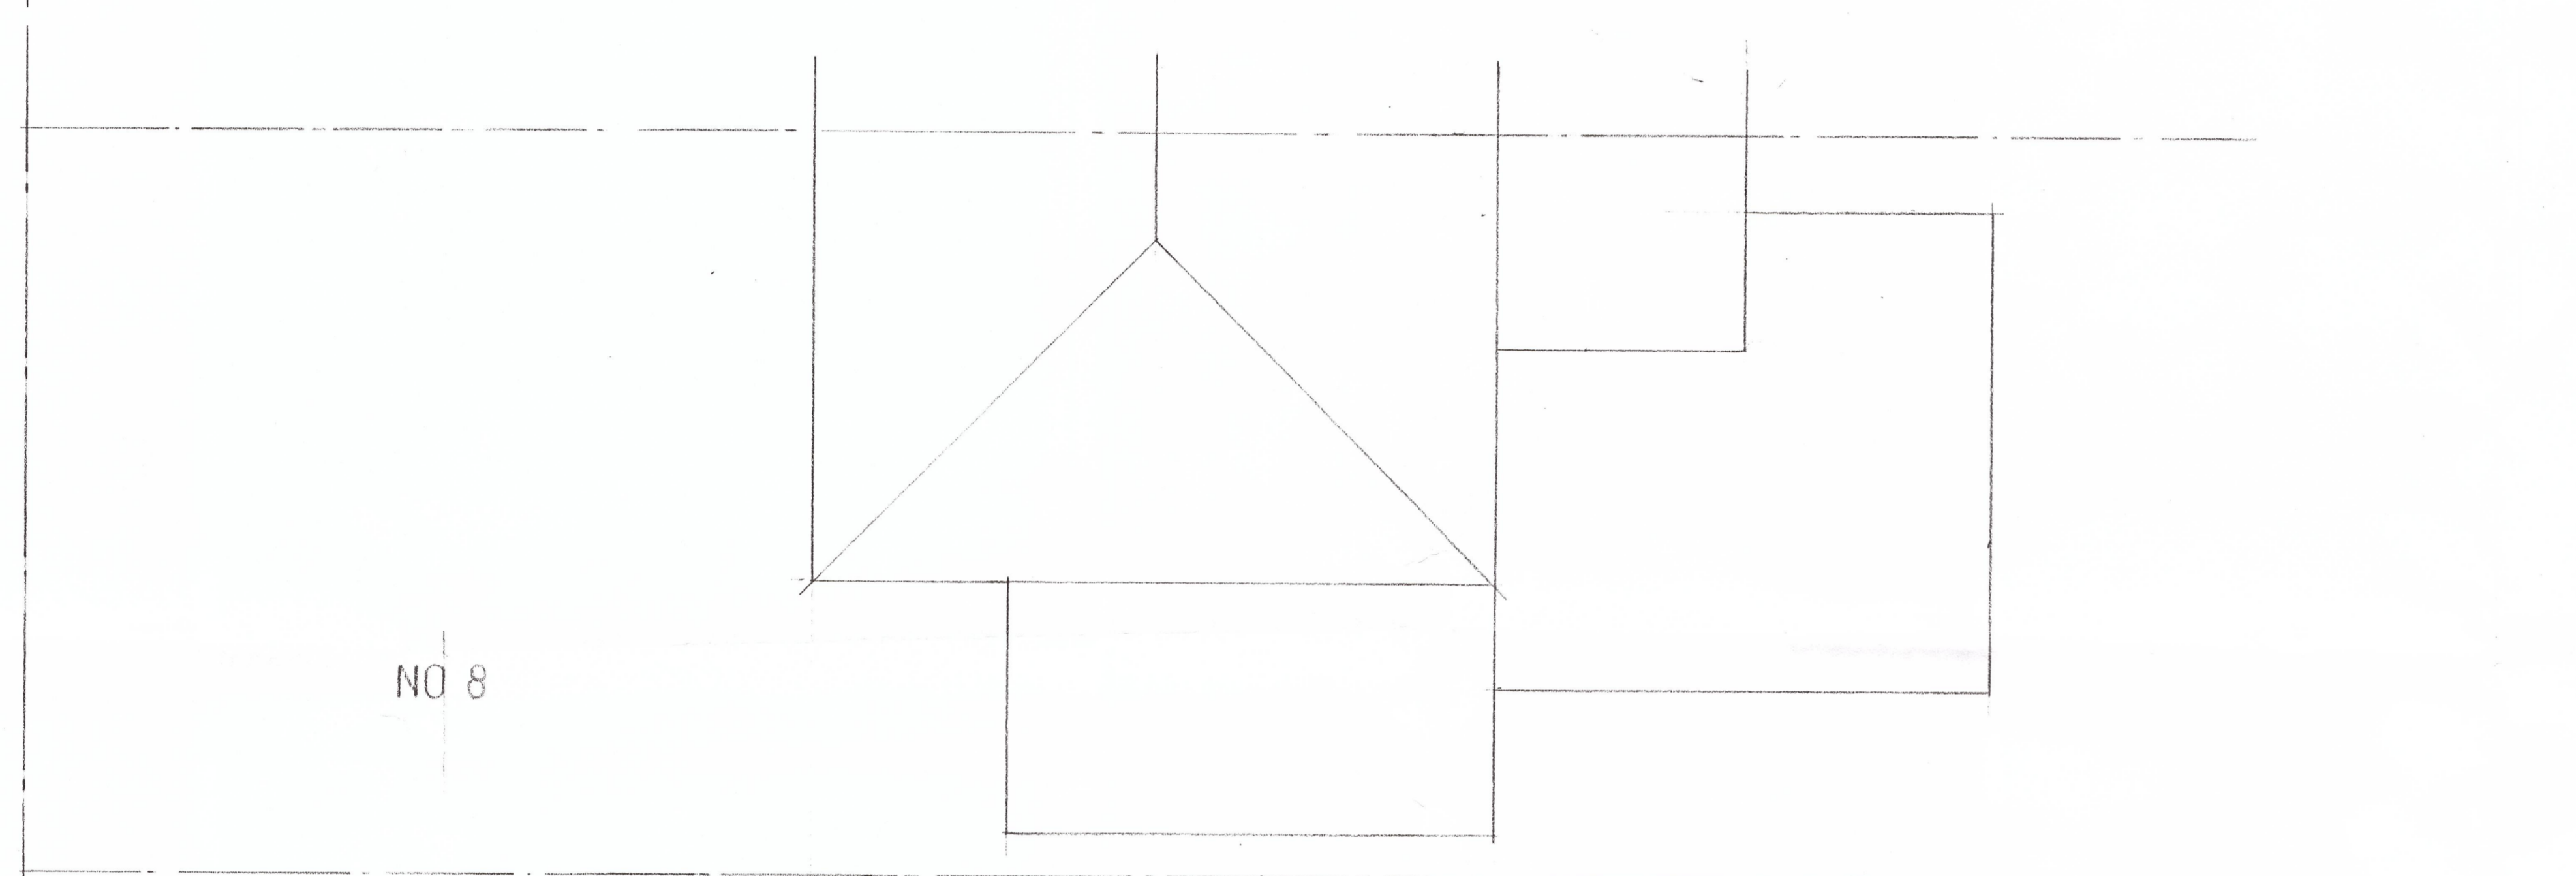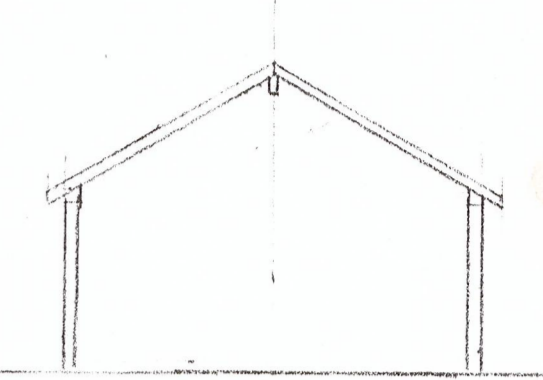

GREEN ACRES

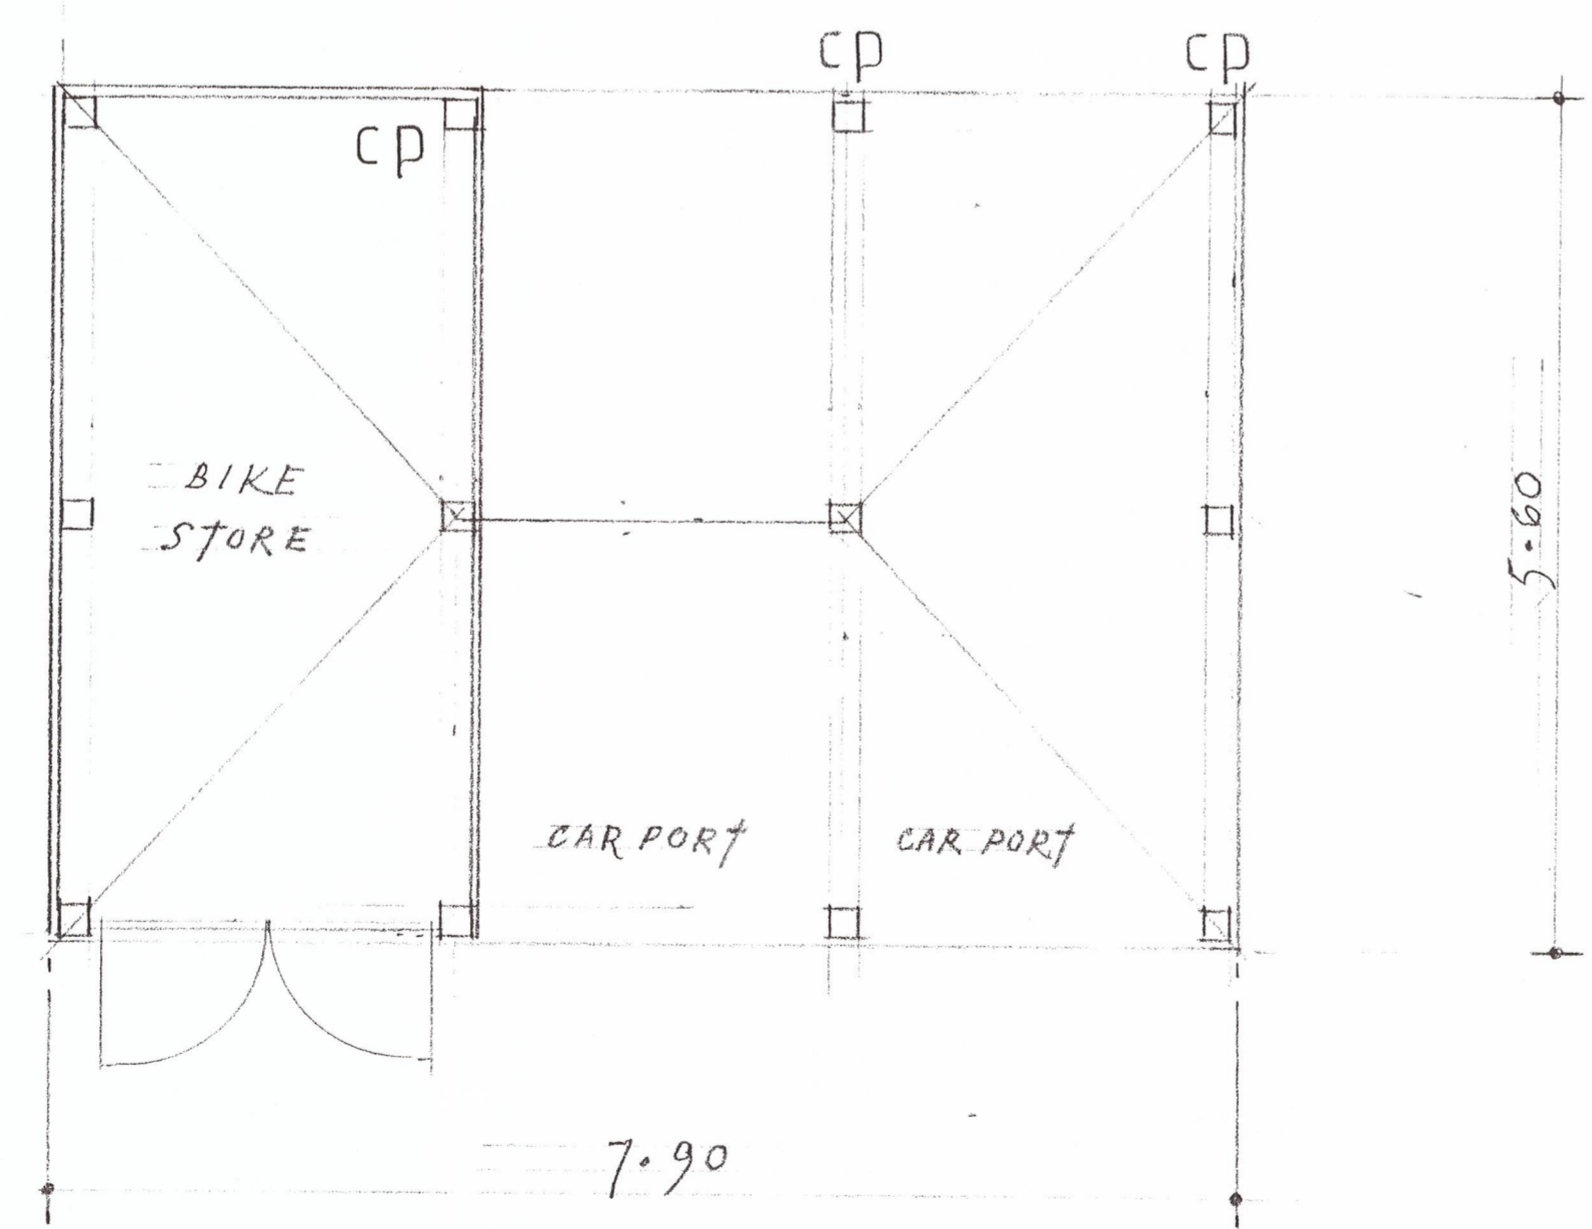

PROPOSED PLAN

CP DENOTES CAR ELECTRICAL CHARGING POINTS. 3 FAMILY CARS.

E	
D	
C	
B	
A	
Date	Revisions

© copyright

Client
MR & MRS JELFS

Job Title
GREEN ACRES
ASTON LANE
ASTON FLAMVILLE
LEICS. LE10 3AA

Drawing Title
PROPOSED CAR PORT
TO THE DRIVEWAY OF
DETACHED HOUSE

Scale
1:50 & 1:100

Date
MAR 2022

Drawn by
DR J WILKINSON

Drg. No.
4537

