



ground floor

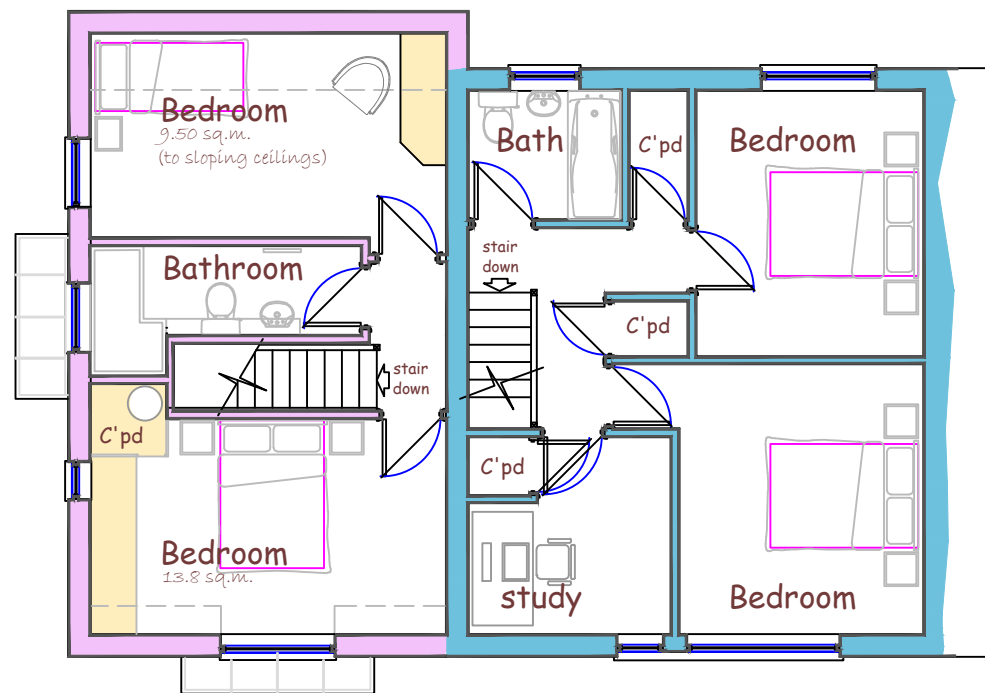

first floor

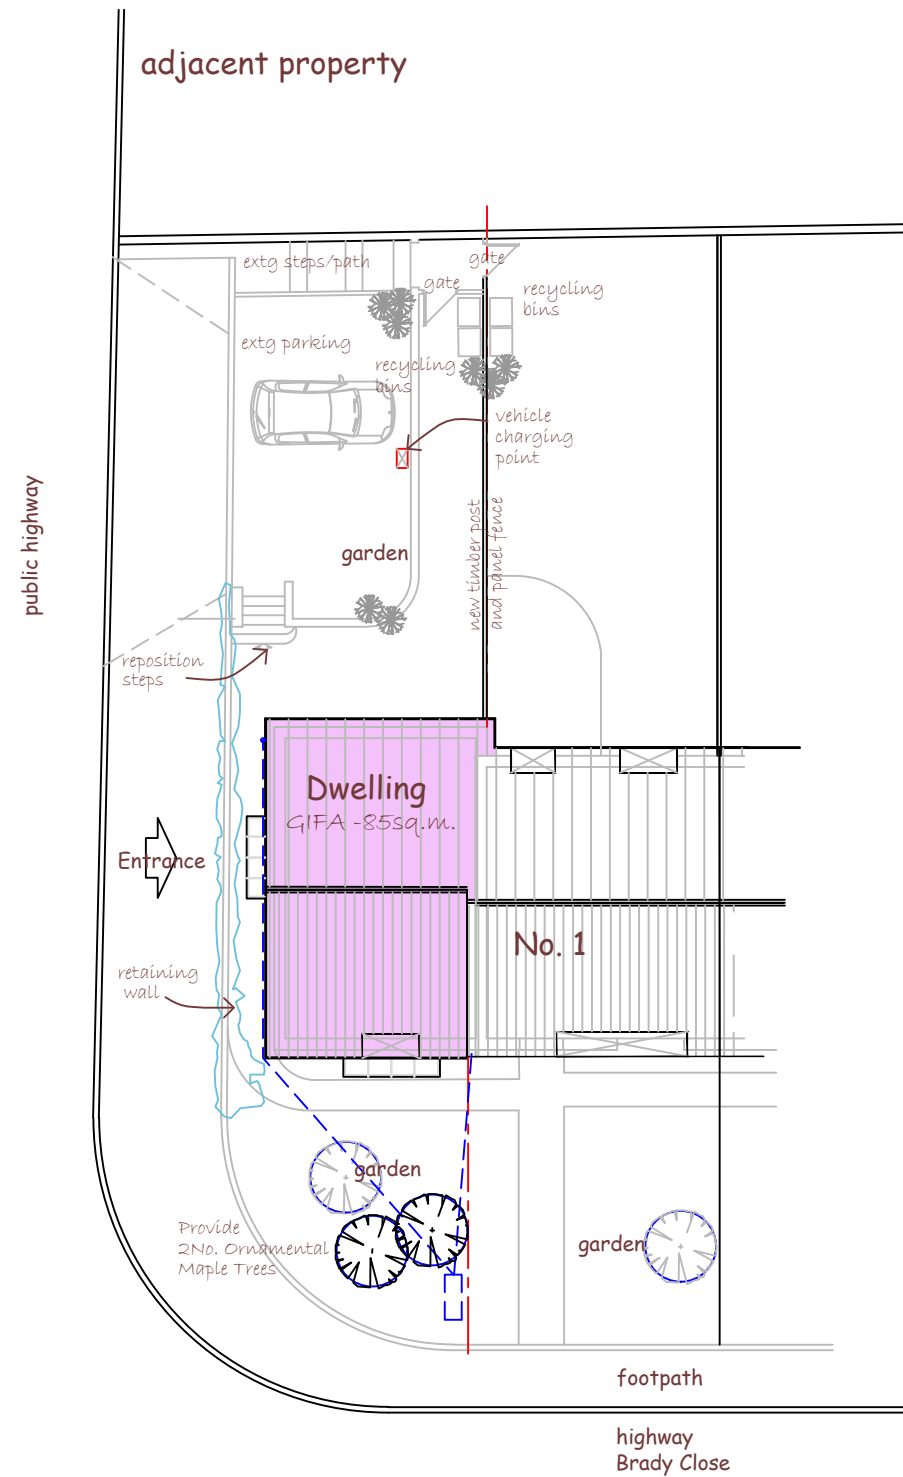


Block Plan

Notes:-


all dimensions are in millimetres

This drawing prepared for planning approval purposes only - refer to working drawings for all construction details

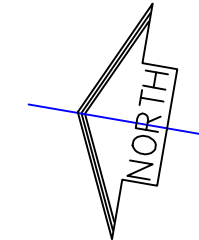

Amendments

- A - July 22 - Revised Design
- B - Aug 22 - Planning Resubmission
- C - Sept 22 - Trees Added
- D - Sept 22 - Bathroom Window amended

project Erection of Dwelling	
site address 1 Brady Close Sandford Devon. EX17 4LQ	
drawing title Floor Plans and Elevations AS PROPOSED	
 <b>E. J. Taylor</b> Architectural Surveyors	
E. J. Taylor AssocRICS Linhay, Morchard Bishop, Crediton. EX17 6NR t/f 01363 877 332 e-mail ejt@enctaylor.co.uk	
drawing no	1566.1 - 03
scale	1:100 1:200
frame size	A3 <sup>sk</sup> P <sup>br</sup> t <sup>e</sup> cad
amendment issue	D
date	April 22
