
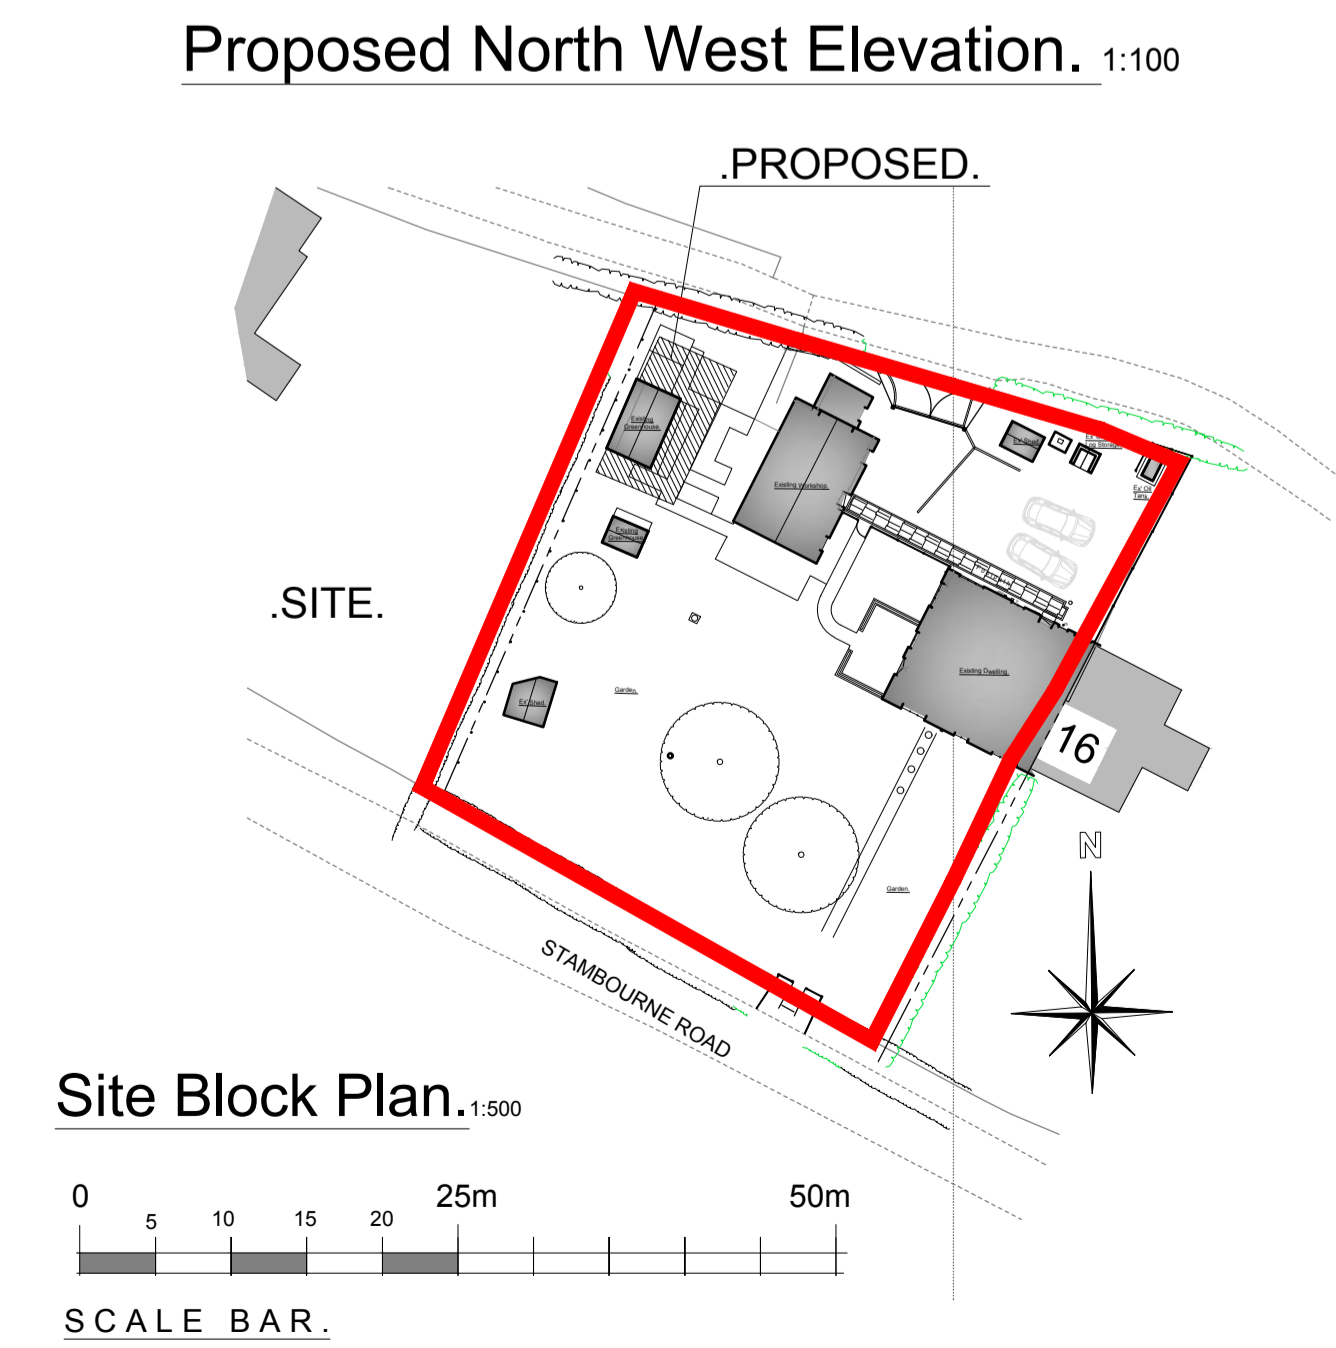
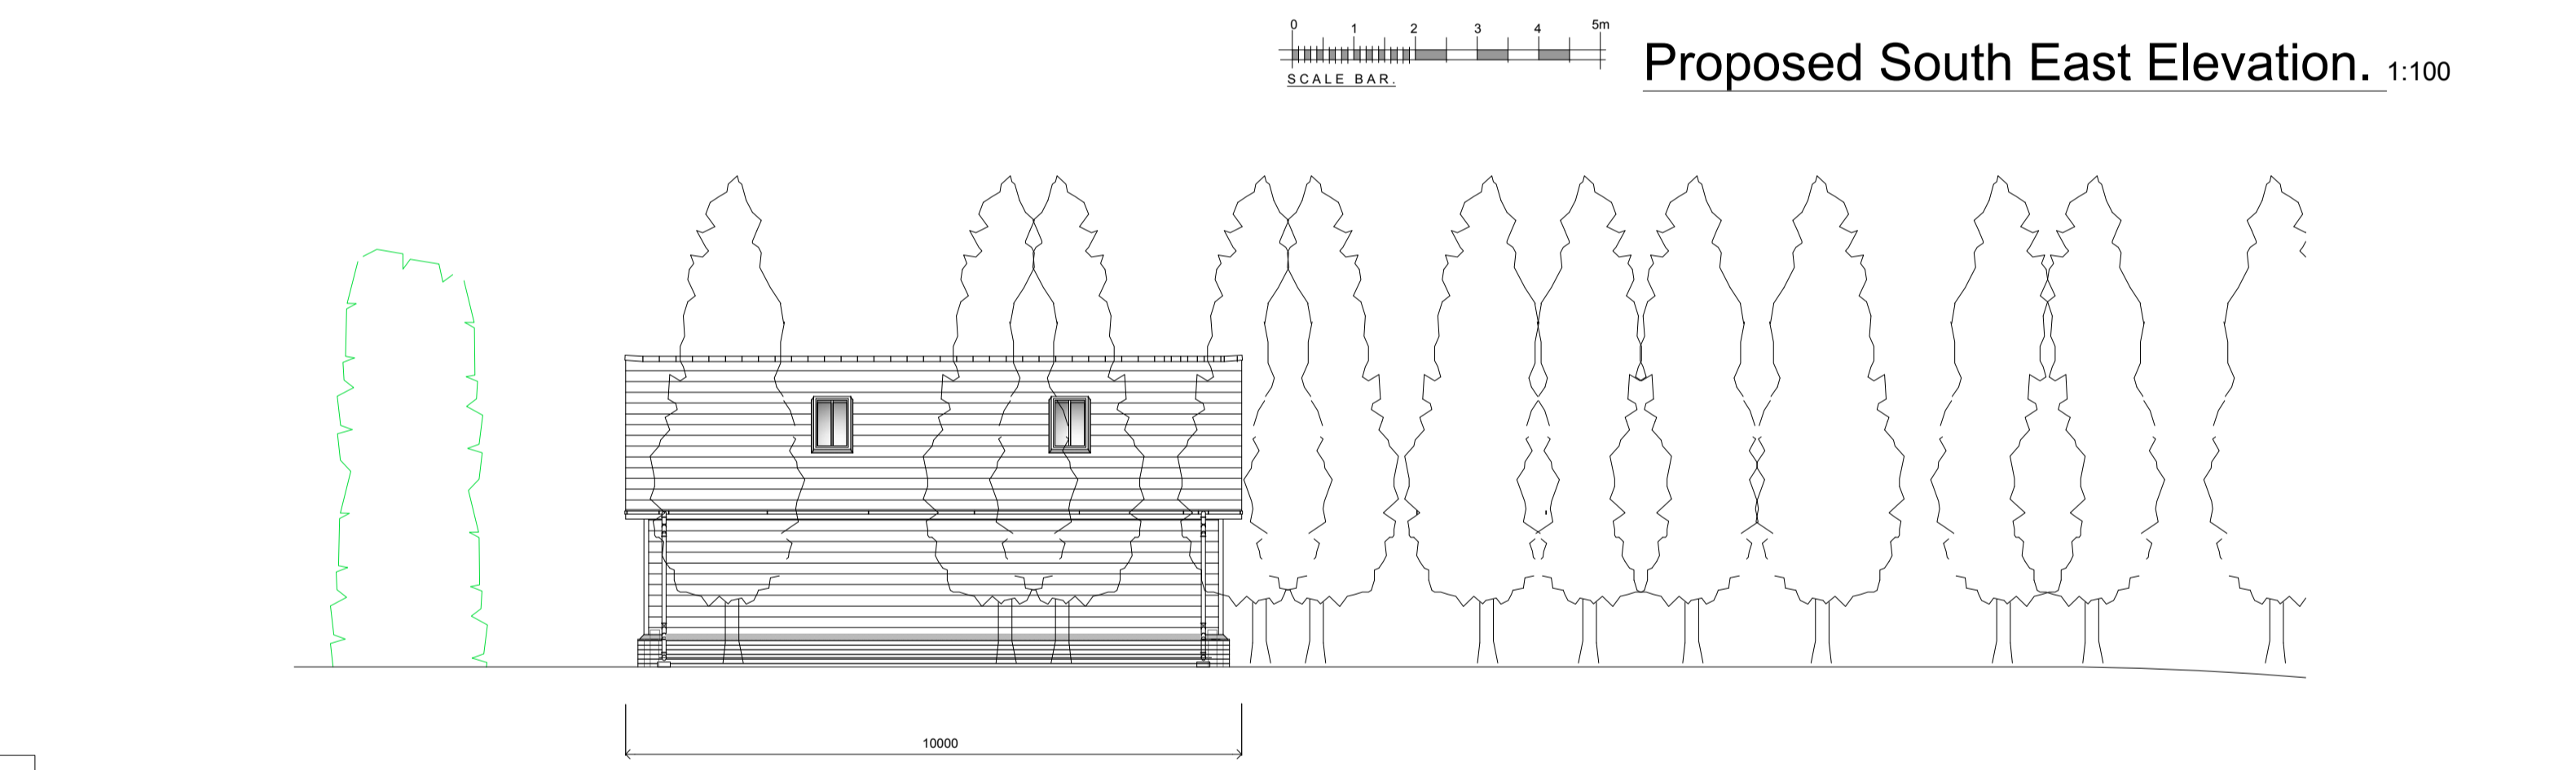
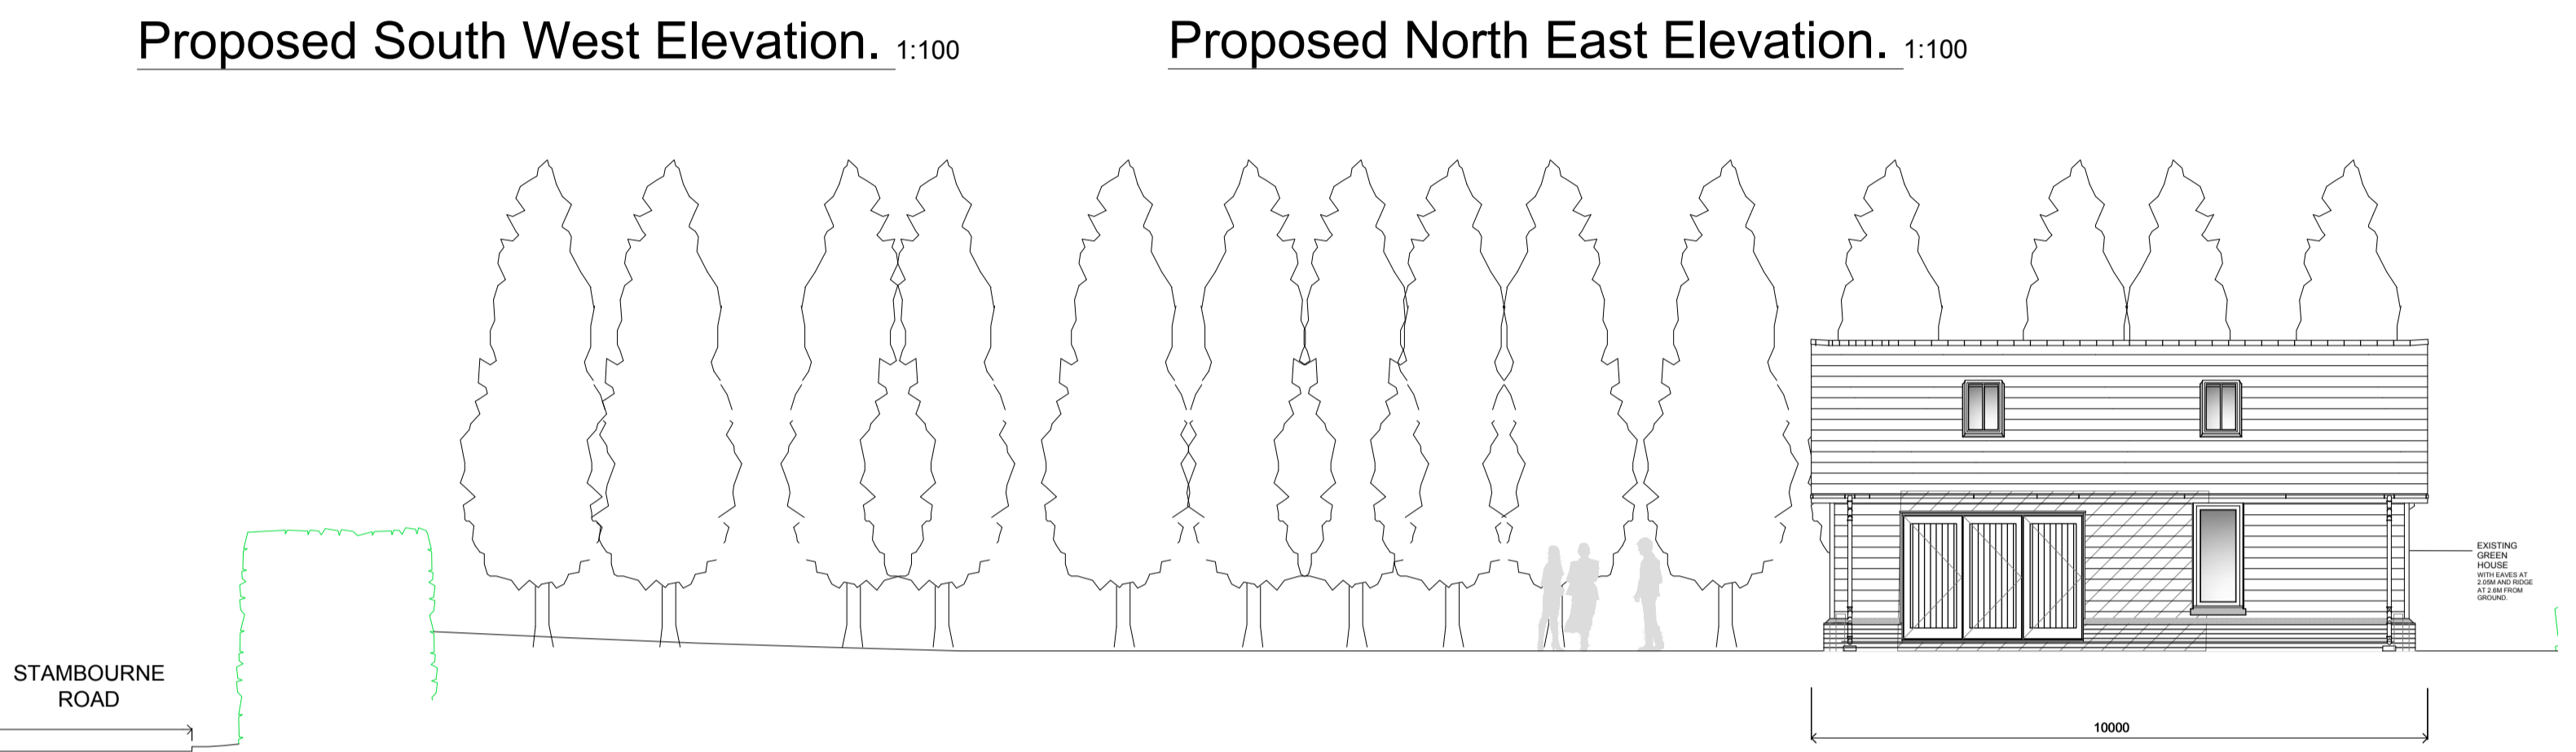


STAMBOURNE ROAD

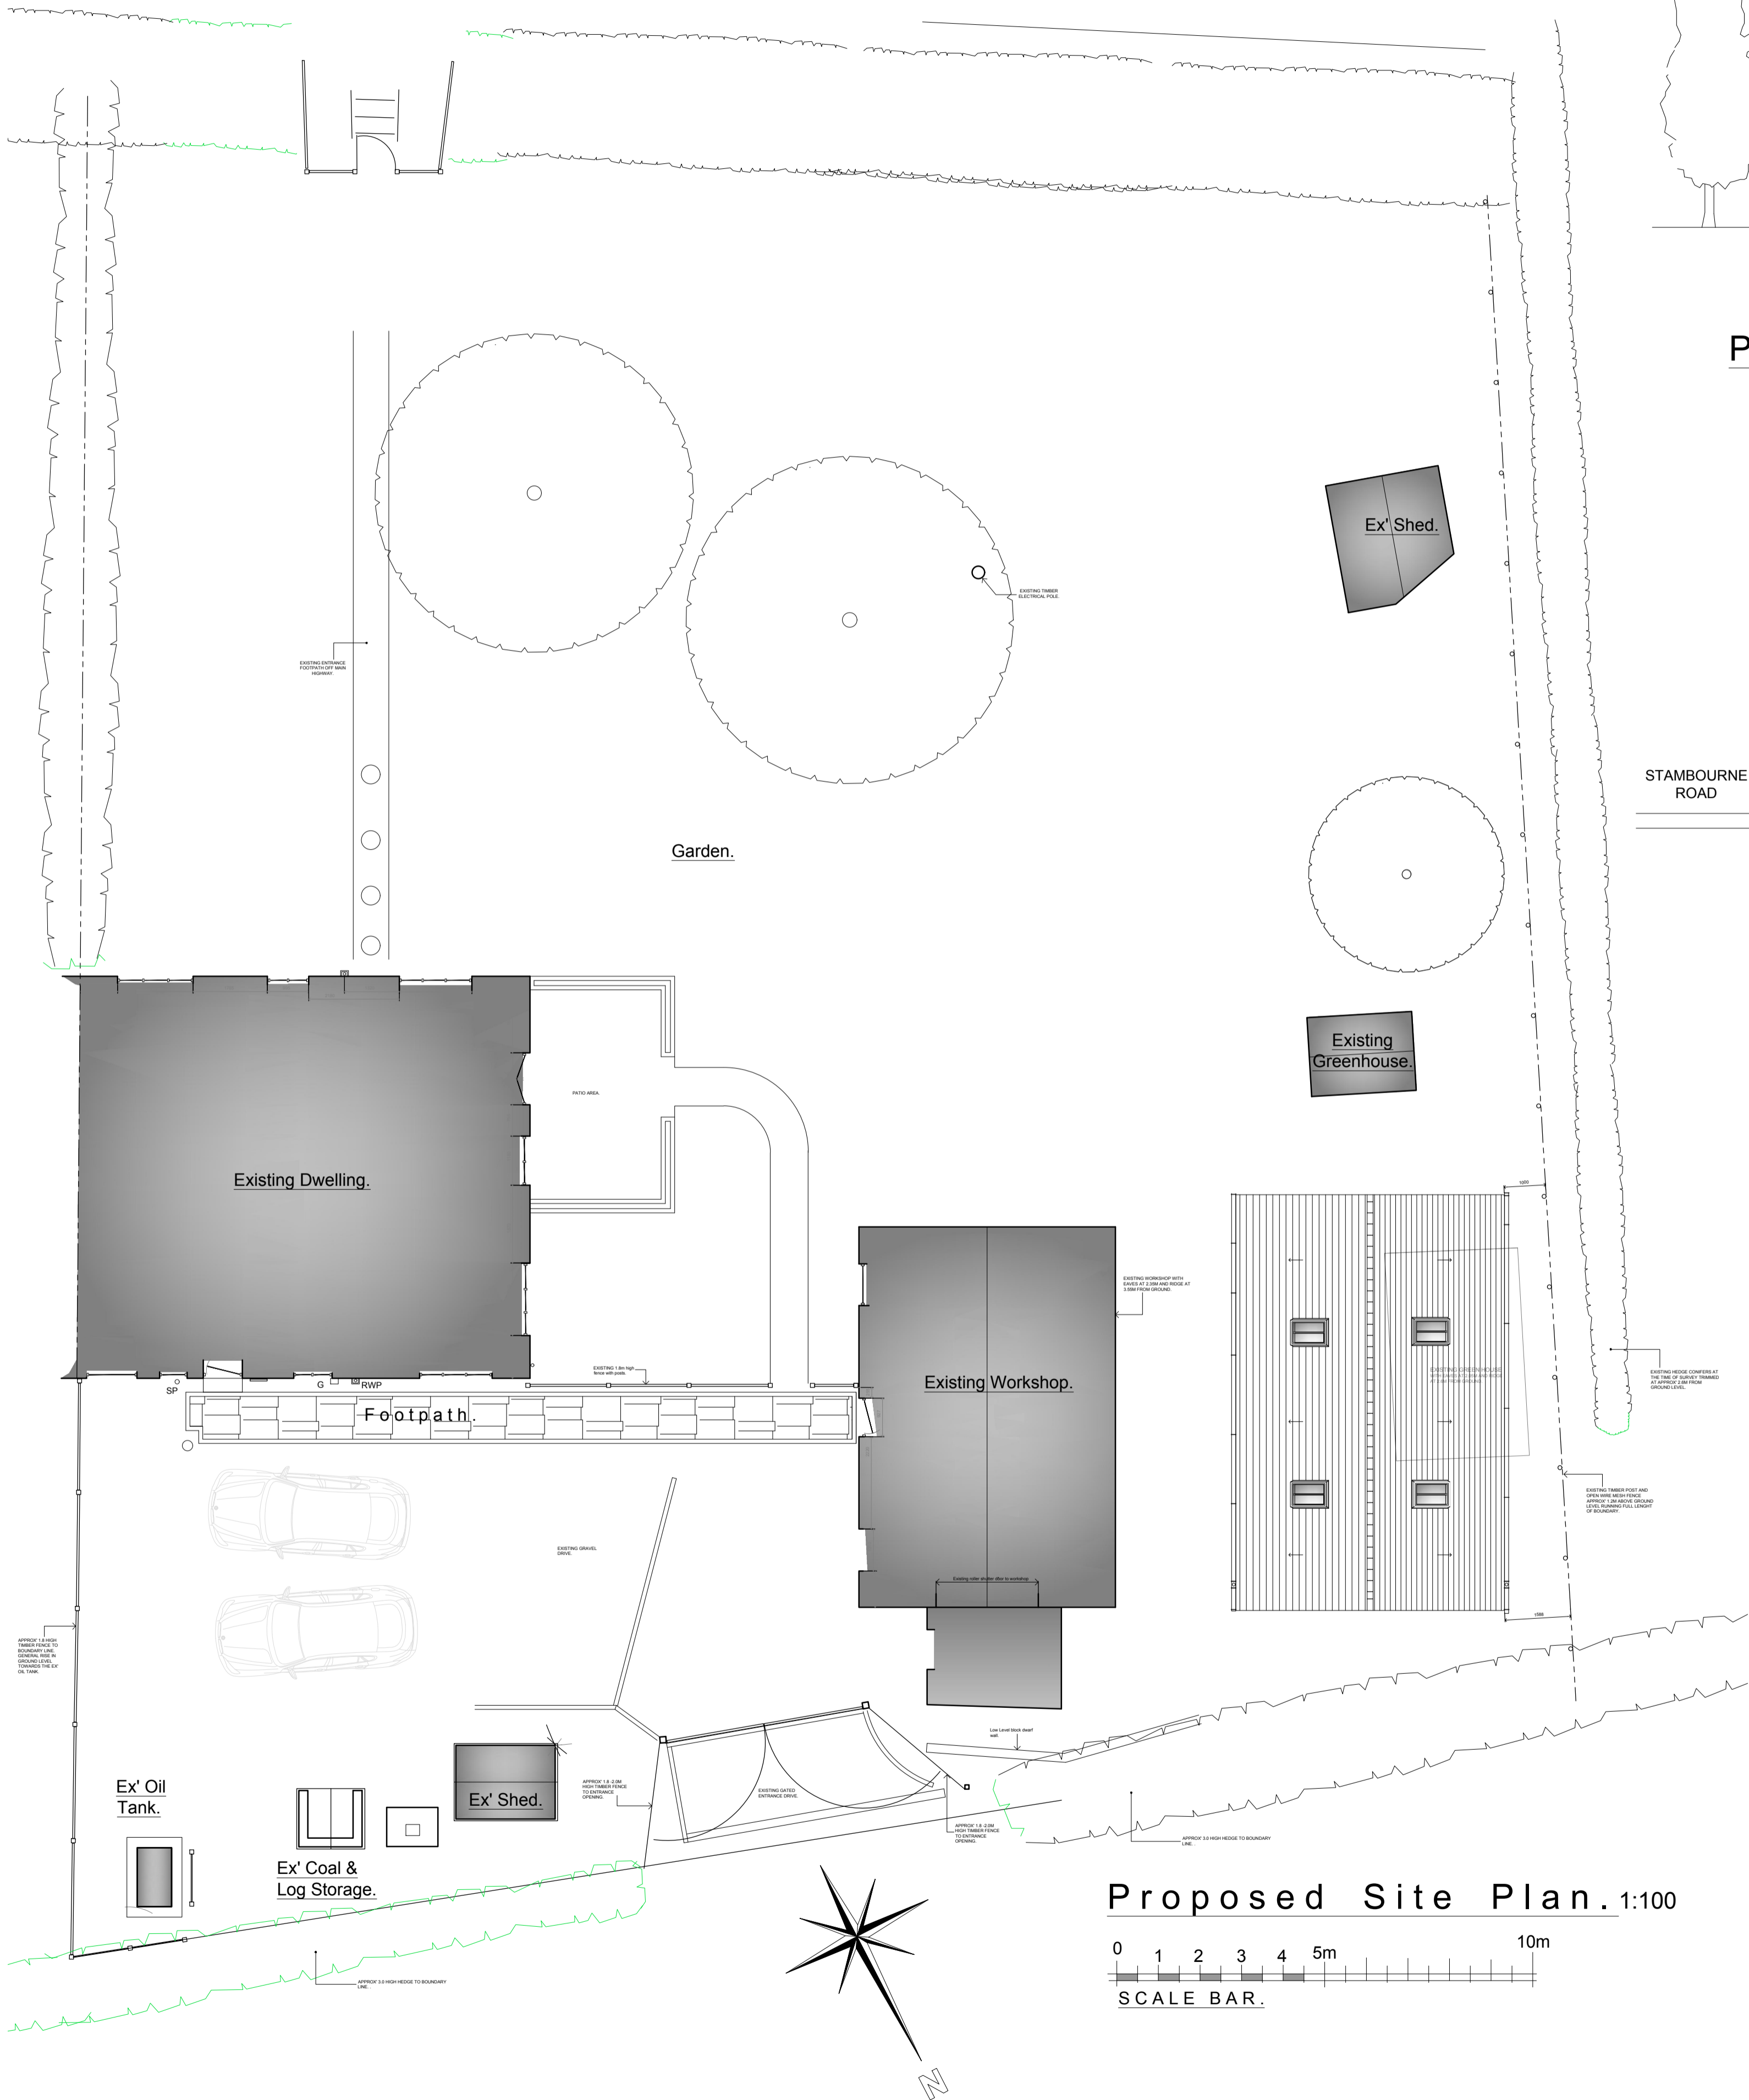

NOTES

- Responsibility is not accepted for errors made by others in scaling from this drawing.
- All construction information should be taken from figured dimensions only.

| B | Dimensions added between proposed and boundary. | JCB | 15-09-22 |
|-----|---|-----|----------|
| A | Amendments to proposal. | JCB | 02-09-22 |
| Rev | Description | By | Date |

CB Designs
 Design & Management of Residential & Commercial property
 122 West Road, Sawbridgeworth,
 Hertfordshire, CM21 0BW.
 Tel: 07806 752261 Email: chris.benzing1@ntlworld.com

Client
 Mr & Mrs C. Sharp.

Project
 15 STAMBOURNE ROAD, HALSTEAD,
 ESSEX, CO9 4RA.
 PROPOSED REPLACEMENT SINGLE
 STOREY WORKSHOP AND ENTRANCE.

Drawing Title
 PROPOSED SITE PLAN AND ELEVATIONS.

| | | | |
|----------------|------|-------|-----------|
| Drawing Number | Rev: | Scale | AS NOTED. |
| 0254 - 002 | B | Date | May 2022 |