

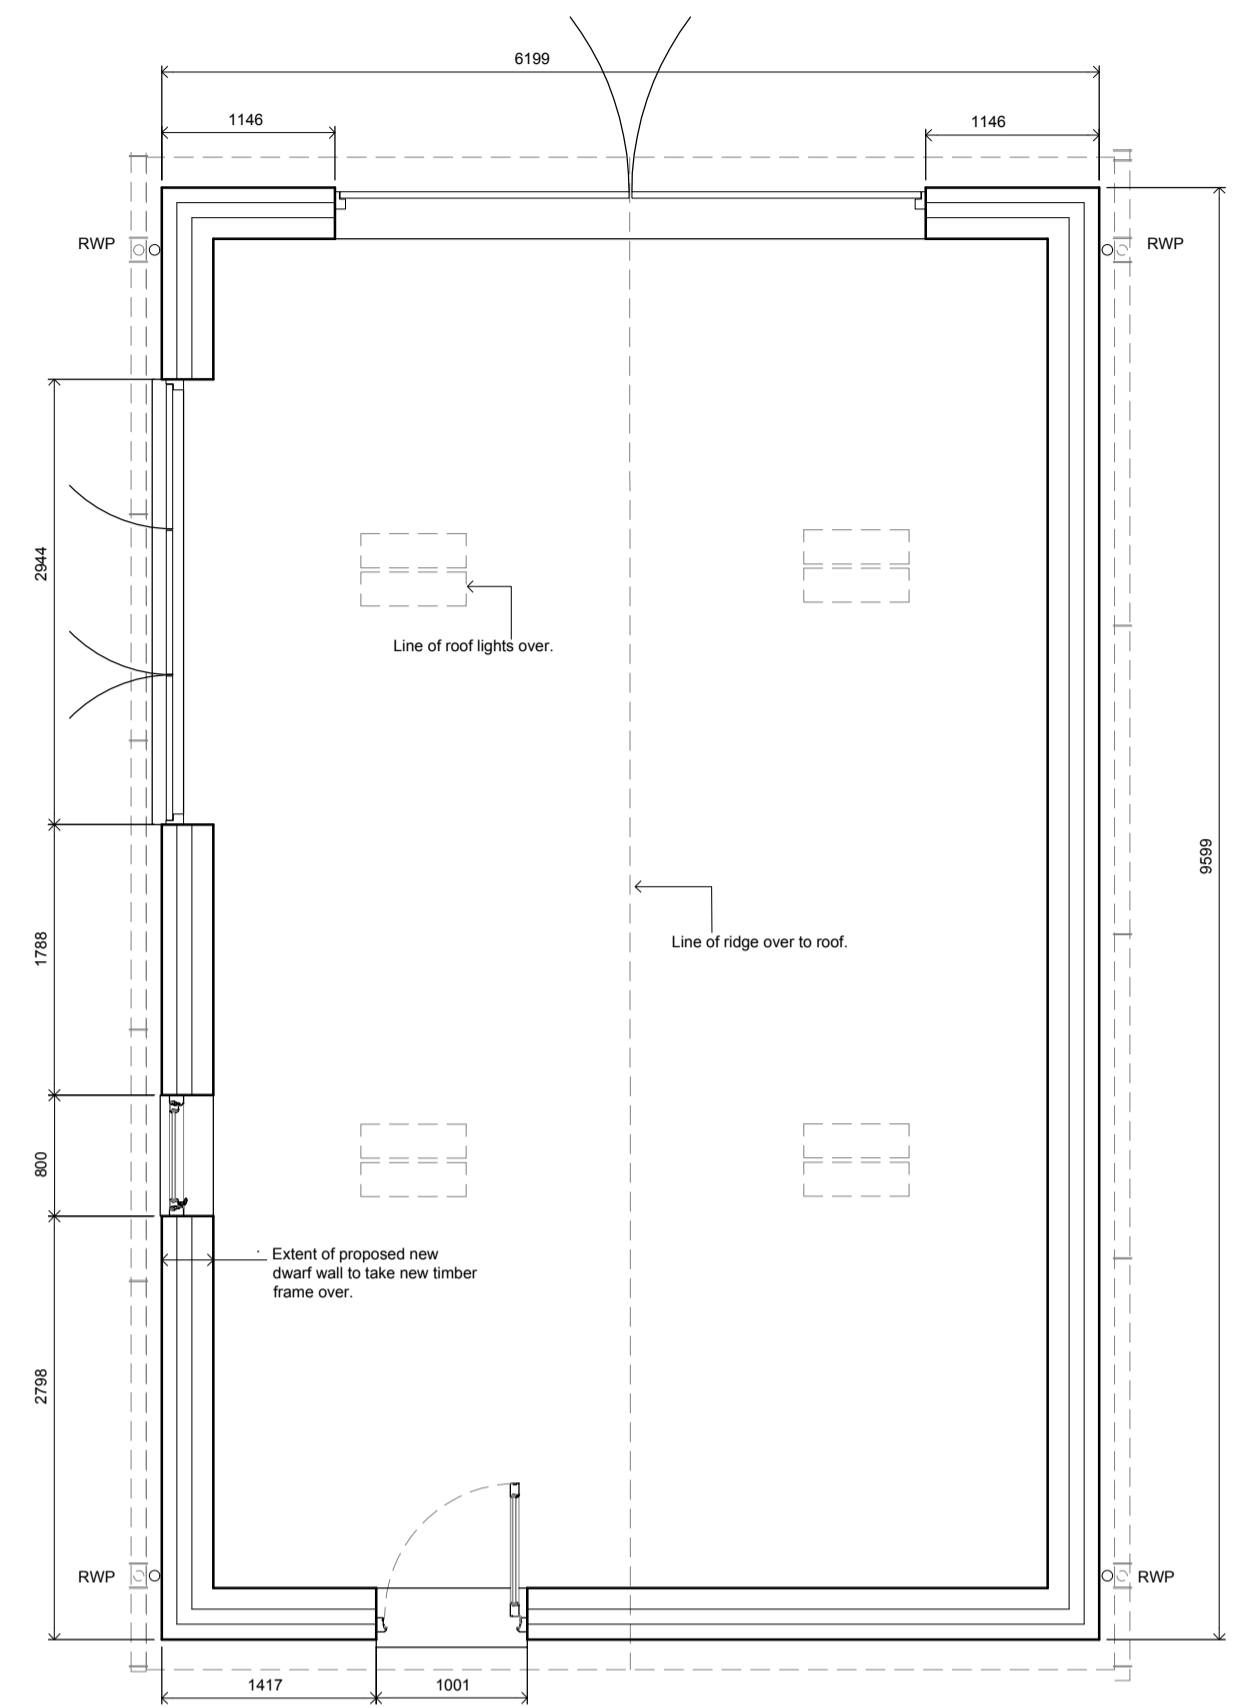


**NOTES**

1. Responsibility is not accepted for errors made by others in scaling from this drawing.
2. All construction information should be taken from figured dimensions only.

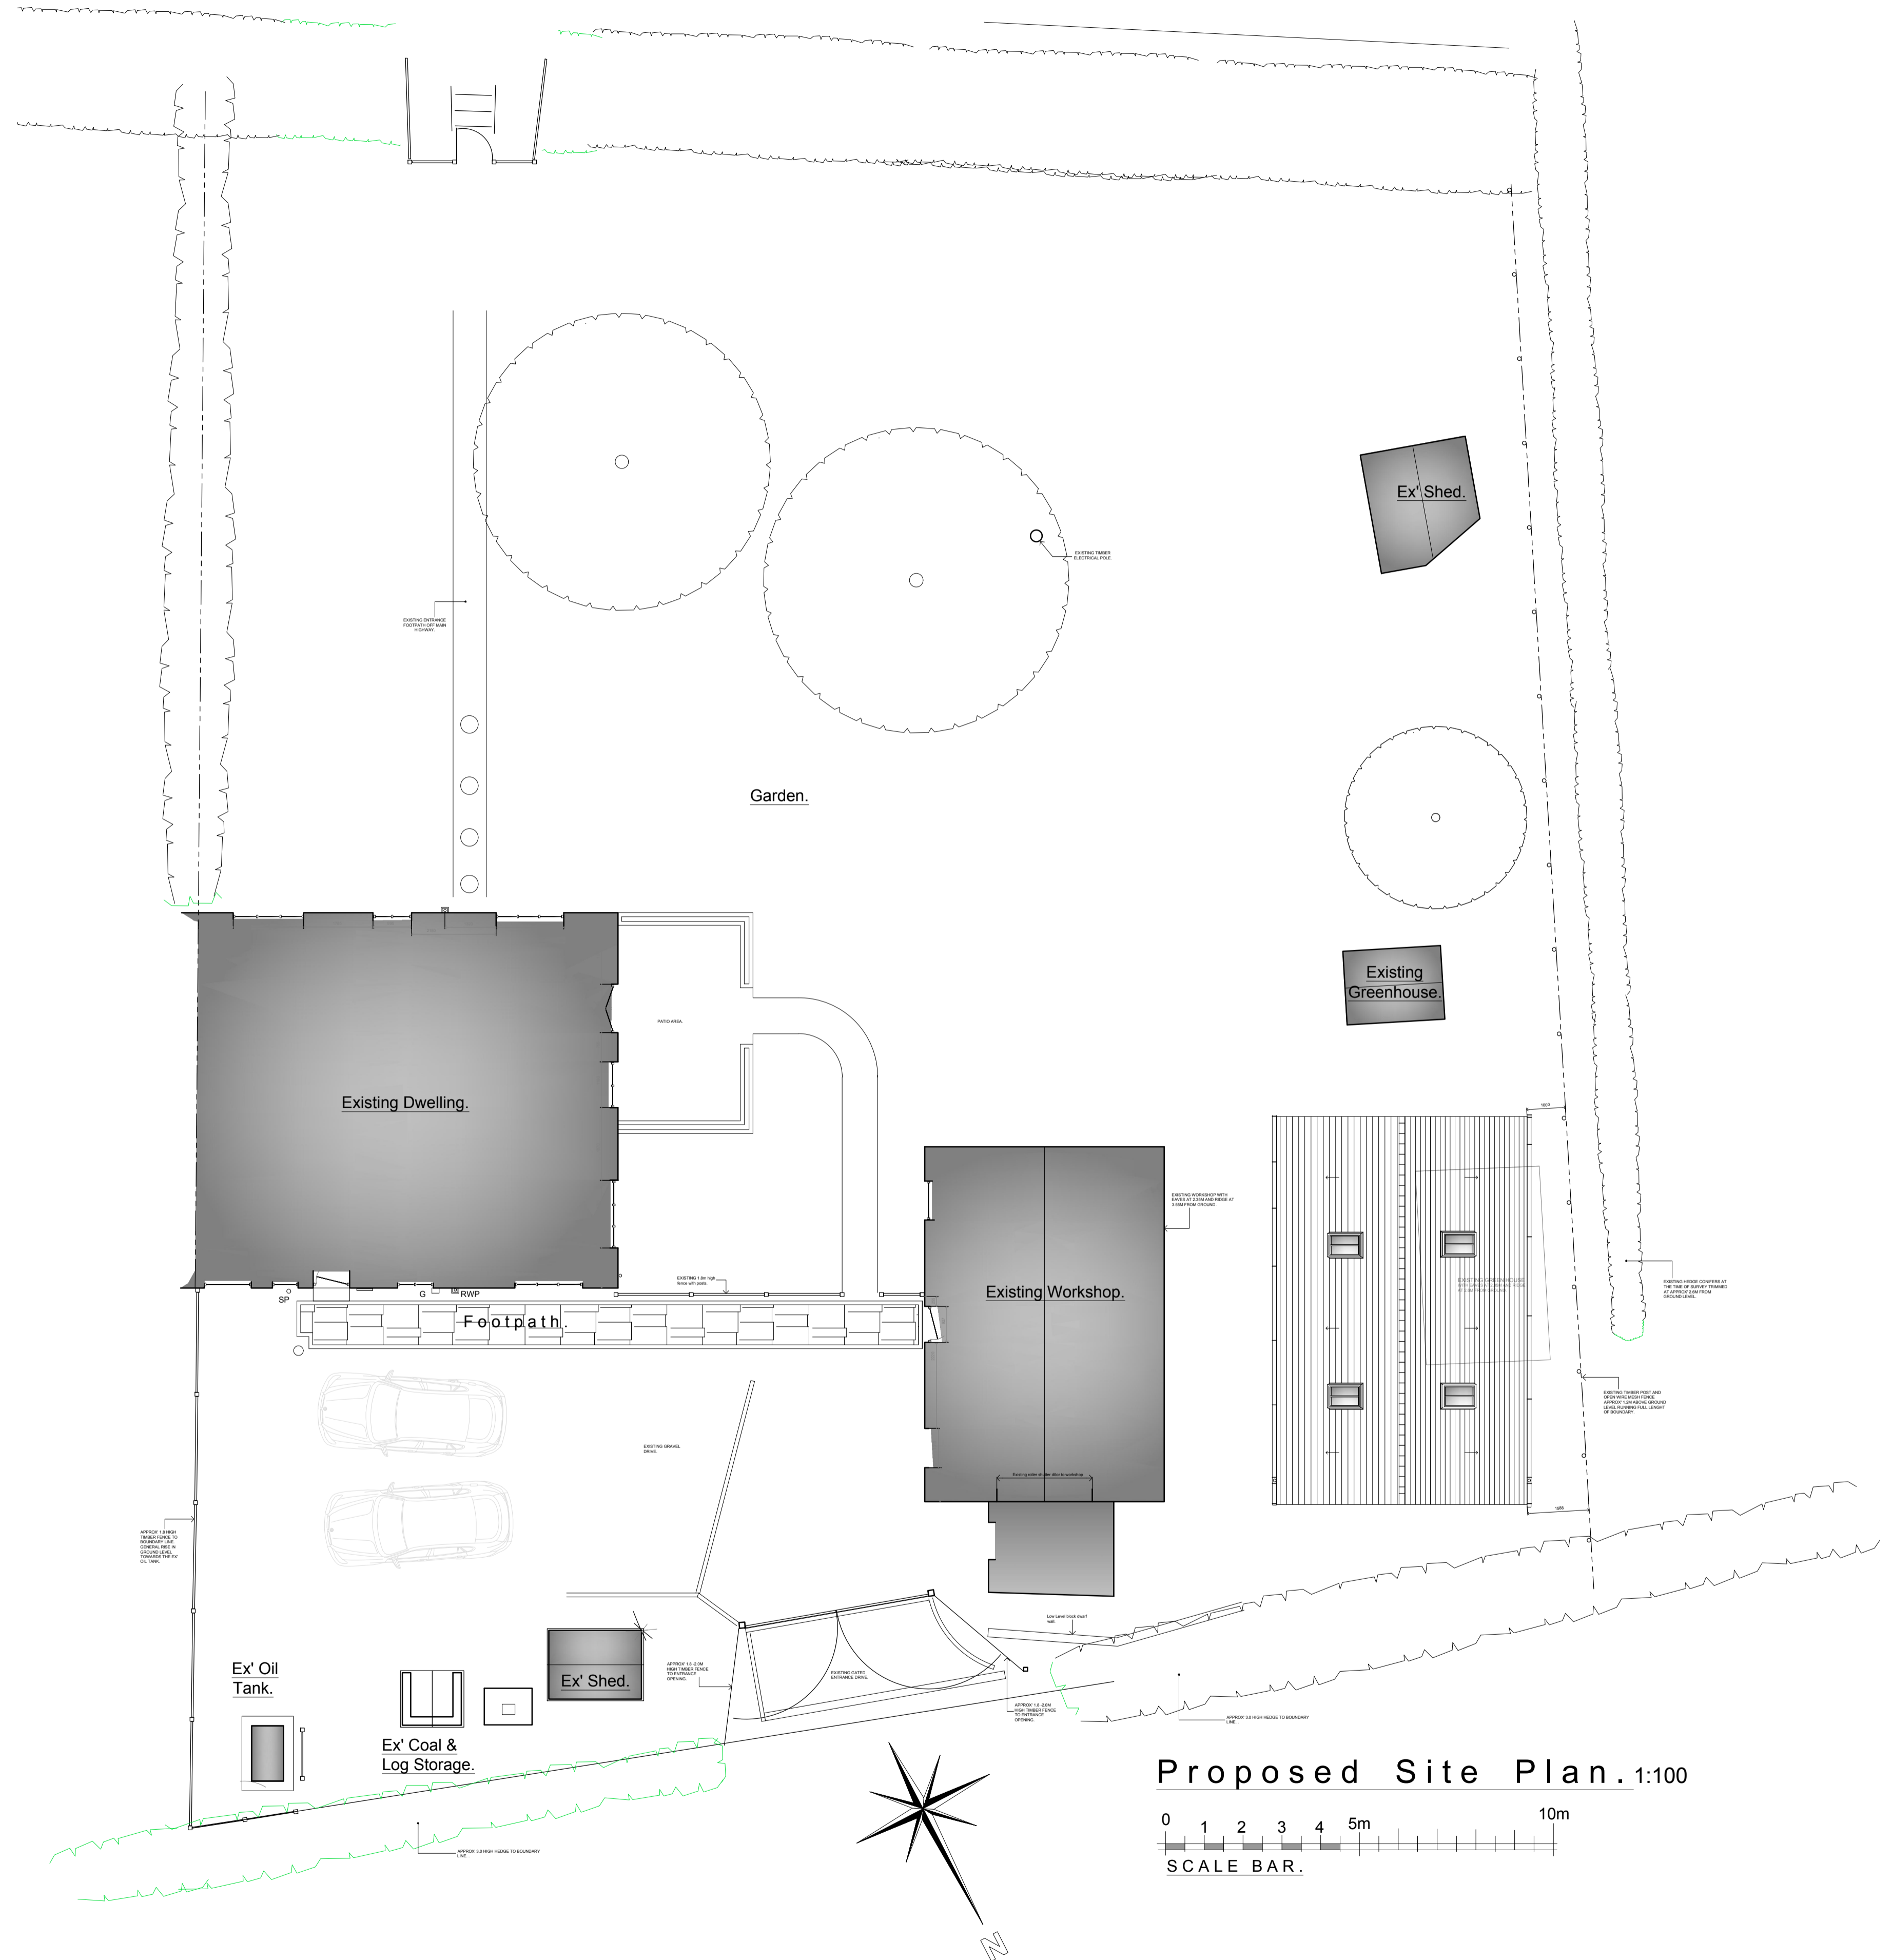

**Proposed Ground Floor Plan. 1:50**

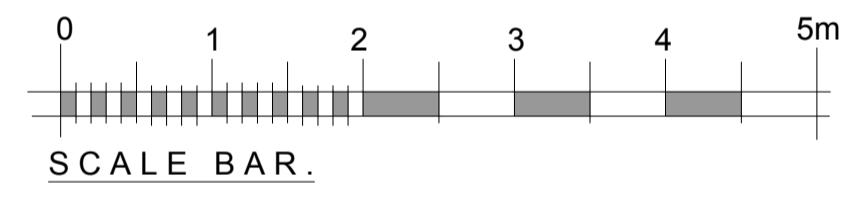

Rev	Description	By	Date

**Client**  
Mr & Mrs C. Sharp.

**Project**  
15 STAMBOURNE ROAD, HALSTEAD,  
ESSEX, CO9 4RA.  
PROPOSED REPLACEMENT SINGLE  
STOREY WORKSHOP.

**Drawing Title**  
PROPOSED NEW FLOOR PLAN.

<b>Drawing Number</b> 0254 - 003	<b>Rev.</b> -	<b>Scale</b> AS NOTED.
	<b>Date</b> May 2022	