




Notes:  
 This drawing to be read in conjunction with all other relevant consultants drawings. Do not scale from this drawing. In case of discrepancies between drawings or dimensions, issues to be raised prior to any work commencing.

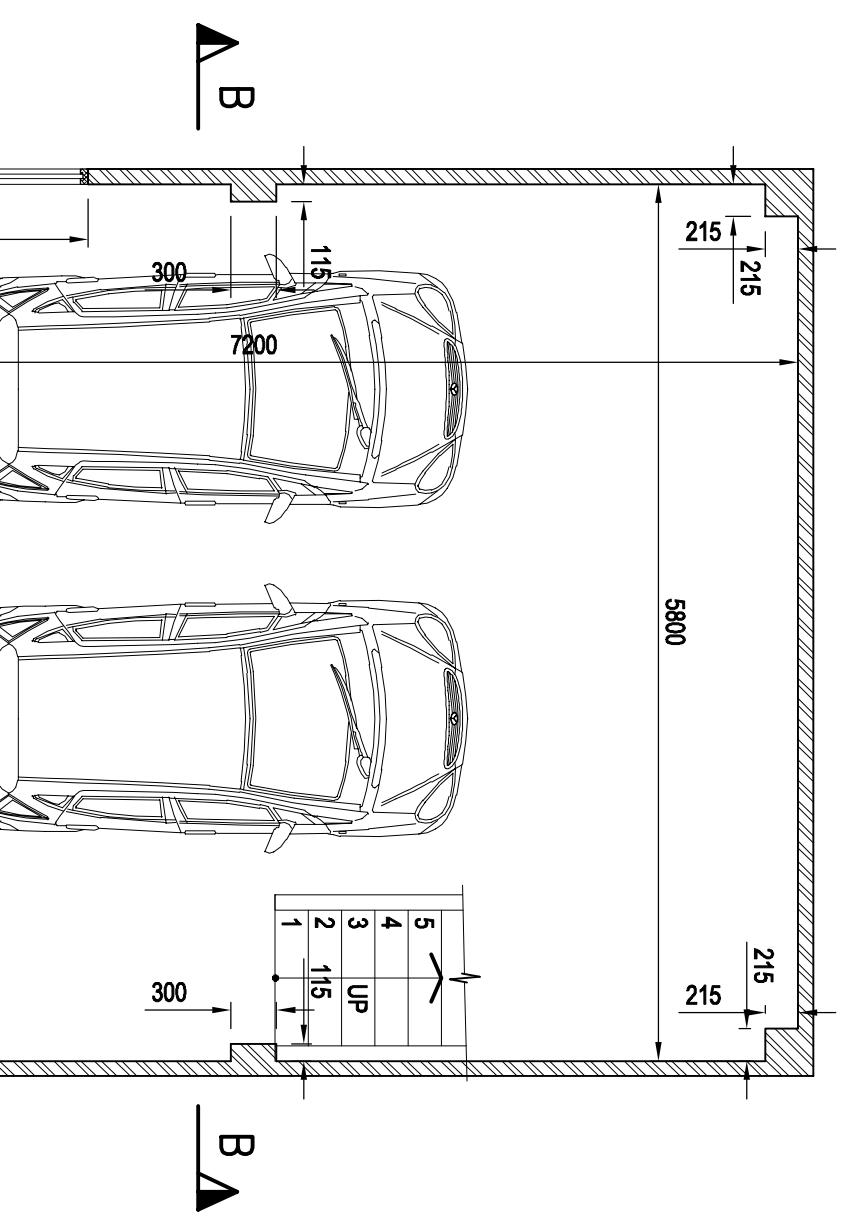


**GROUND FLOOR PLAN**  
 (SCALE 1:50)

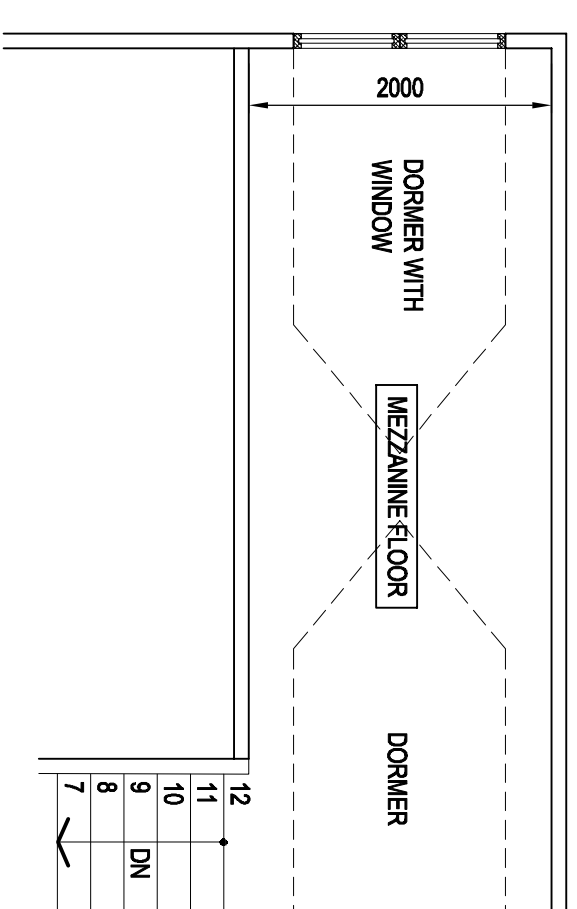


**FIRST FLOOR PLAN**  
 (SCALE 1:50)

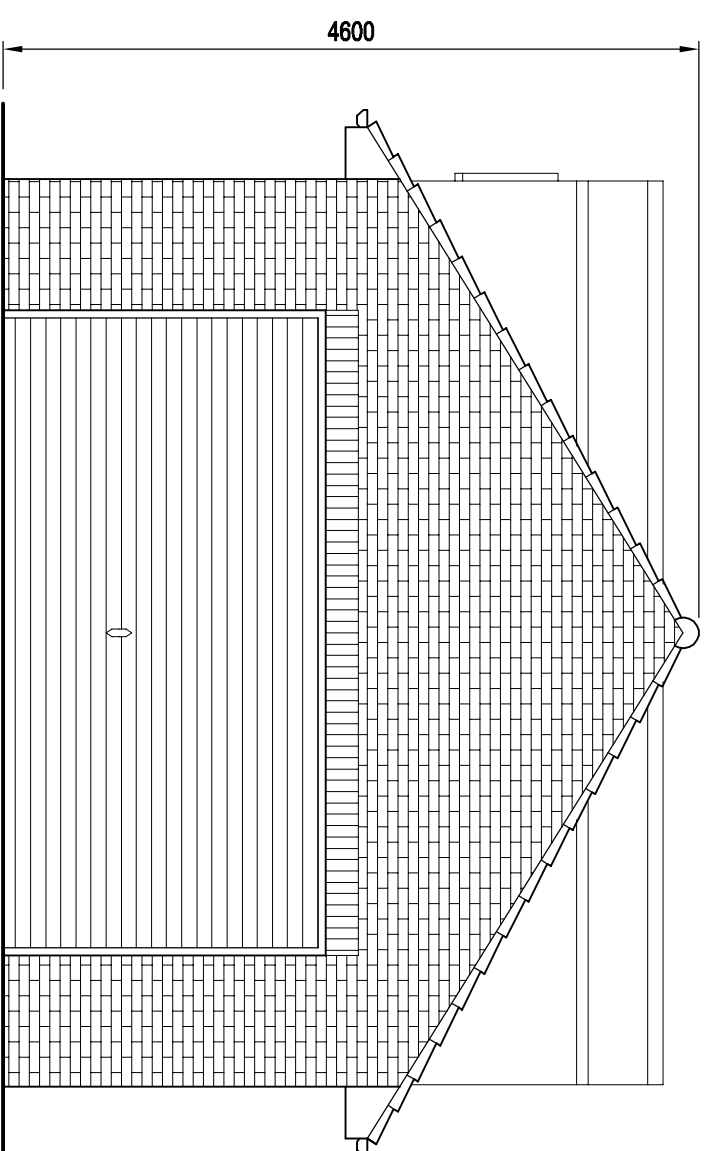


**FRONT ELEVATION**  
 (SCALE 1:50)

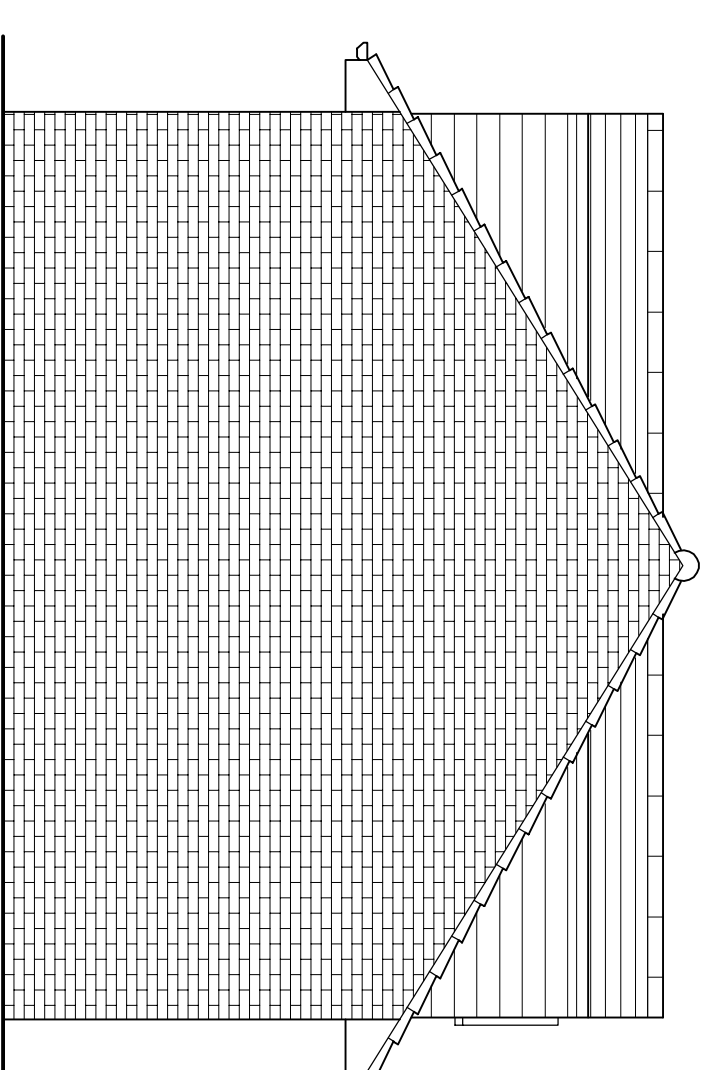


**REAR ELEVATION**  
 (SCALE 1:50)

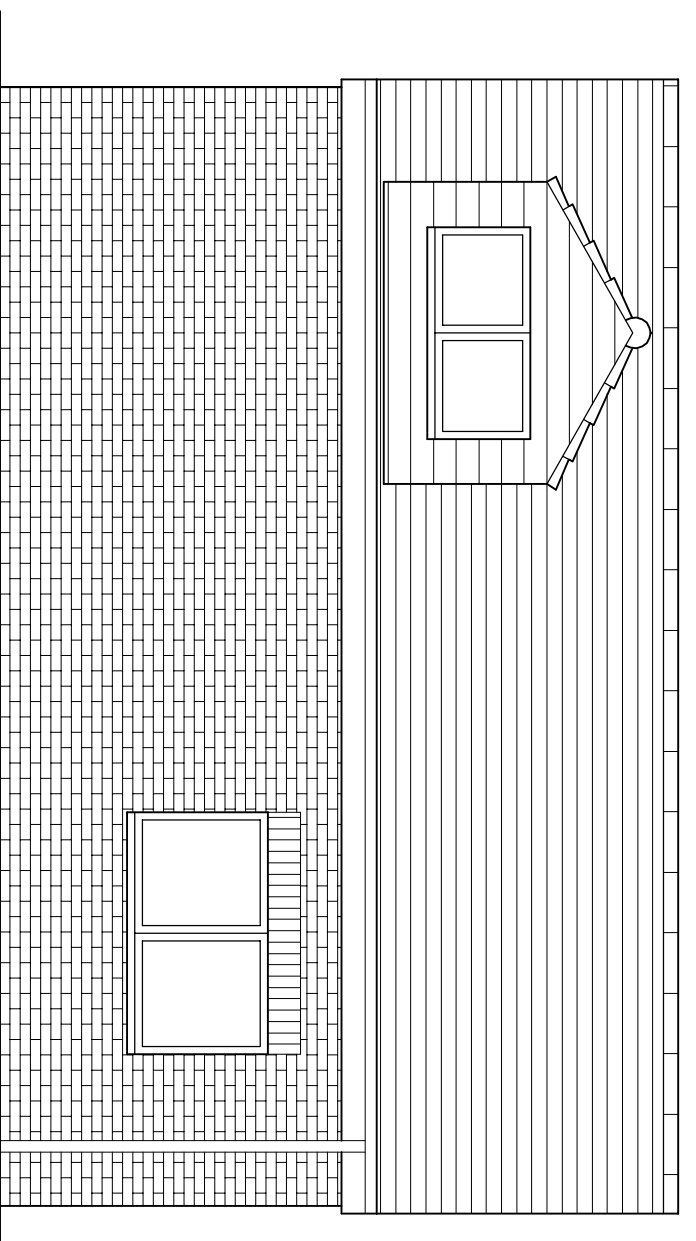


**SIDE ELEVATION**  
 (SCALE 1:50)

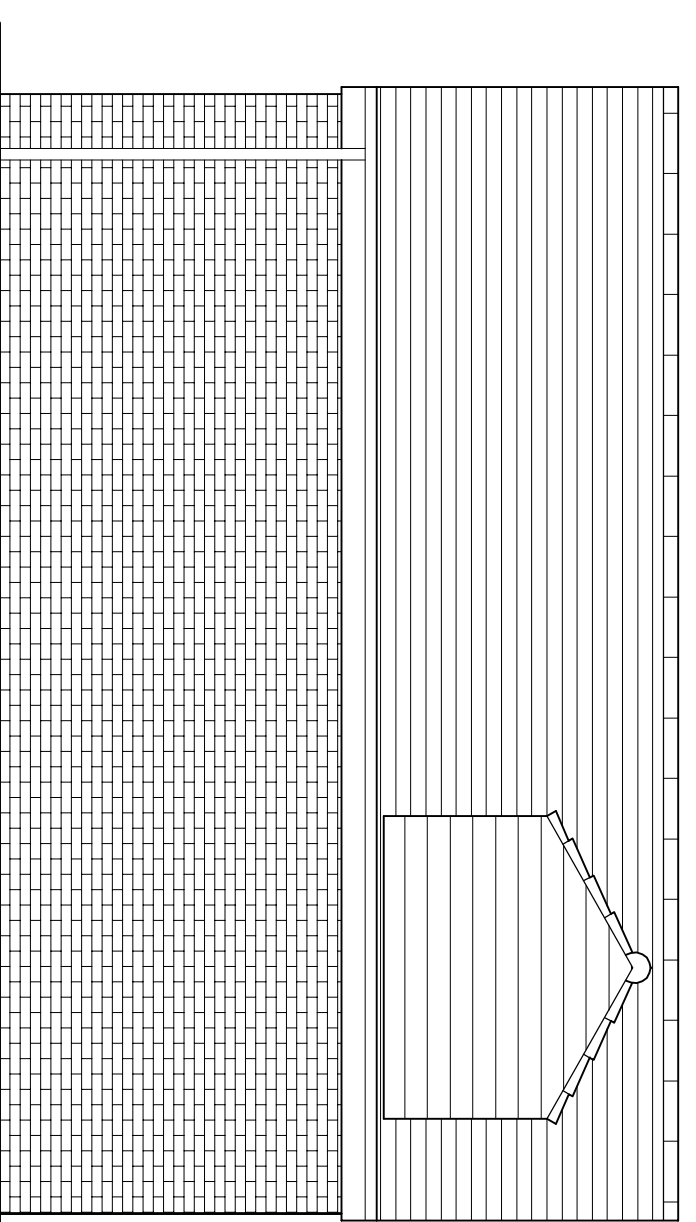

**SIDE ELEVATION**  
 (SCALE 1:50)

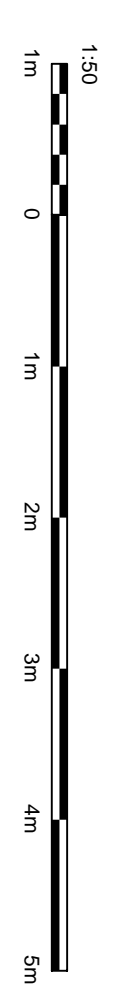

Revisions	
A	SCALE BAR ADDED
	19/09/22

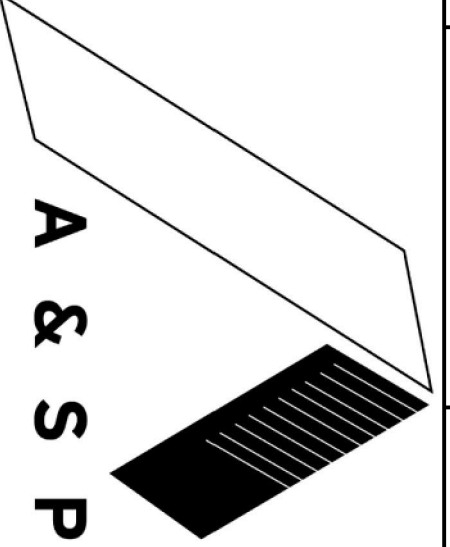

**A & S P**  
 Architectural & Structural Plans  
 74 Appleby Crescent  
 Kanton  
 Newcastle upon Tyne  
 NE3 3LQ  
 Tel: 01747390460  
 email: p.jordan@hotmail.com

**MEADOW CROFT COTTAGE  
 BELFORD**

Project  
 REAR EXTENSION &  
 DOUBLE GARAGE

Drawing  
 DOUBLE GARAGE PLANS  
 & ELEVATIONS

Scales 1:50 @ A1

Drawn BJ  
 Date AUG 2022

Drawing No. 22087/03