

**PLANNING NOTES:**

THIS DRAWING IS THE COPYRIGHT OF THE ARCHITECTS AND MAY NOT BE REPRODUCED OR ALTERED IN ANY WAY WITHOUT THEIR WRITTEN PERMISSION.

DO NOT SCALE FROM DRAWING, UNLESS FOR PLANNING PURPOSES. FIGURED DIMENSIONS TO BE WORKED TO AT ALL TIMES AND CHECKED ON SITE PRIOR TO CONSTRUCTION. ANY DISCREPANCIES TO BE REPORTED TO THE ARCHITECT IMMEDIATELY.


ALL STRUCTURAL AND SPECIALIST ELEMENTS, COMPONENTS, DETAILS, INCLUDING GLAZING, ARE TO BE APPROVED BY THE STRUCTURAL ENGINEER OR SPECIALIST CONTRACTOR.

**DESIGNER RISK ASSESSMENT : HEALTH AND SAFETY**  
THE CONSTRUCTION (DESIGN AND MANAGEMENT) REGULATIONS 2015


**BUILDING PRODUCTS AND CONSTRUCTION EXECUTION HAZARDS**  
COMMON/EVERYDAY HAZARDS ASSOCIATED WITH BUILDING PRODUCTS AND CONSTRUCTION PROCESSES ARE NOT LISTED BELOW AND WILL BE ASSUMED TO BE CONTROLLED BY THE **PRINCIPAL CONTRACTOR** FOLLOWING GOOD SAFETY, MANAGEMENT AND SITE PRACTICE PROCEDURES.

*THE PROPOSED WORKS ARE DESIGNED ON A WELL ESTABLISHED METHOD OF CONSTRUCTION, WHICH CAN BE CARRIED OUT BY A COMPETANT CONTRACTOR. HOWEVER, SHOULD THE CONTRACTOR FIND AN AREA OF CONCERN, HE MUST INFORM THE DESIGNER IMMEDIATELY IN ORDER THAT THE APPROPRIATE ACTION CAN BE TAKEN.*


**THESE DRAWNGS ARE NOT FOR CONSTRUCTION PURPOSES**

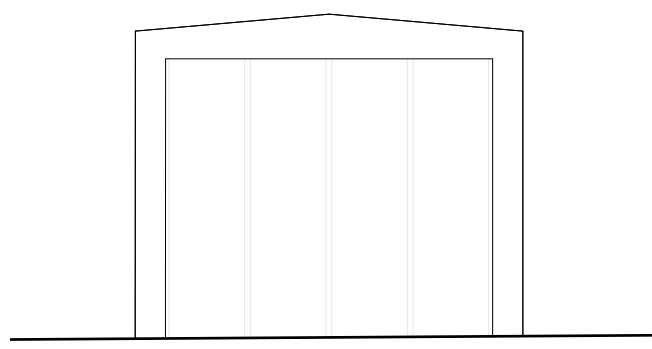


Existing Outbuilding 1. Front Elevation - East  
Scale 1:50 @ A3

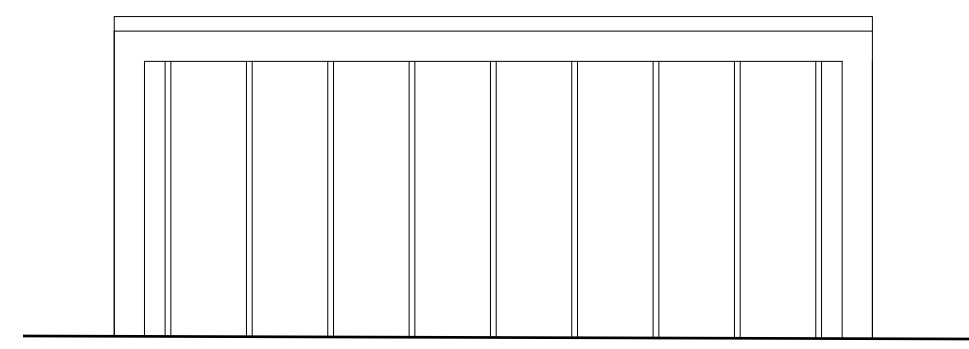

Existing Outbuilding 1. Side Elevation - South  
Scale 1:50 @ A3

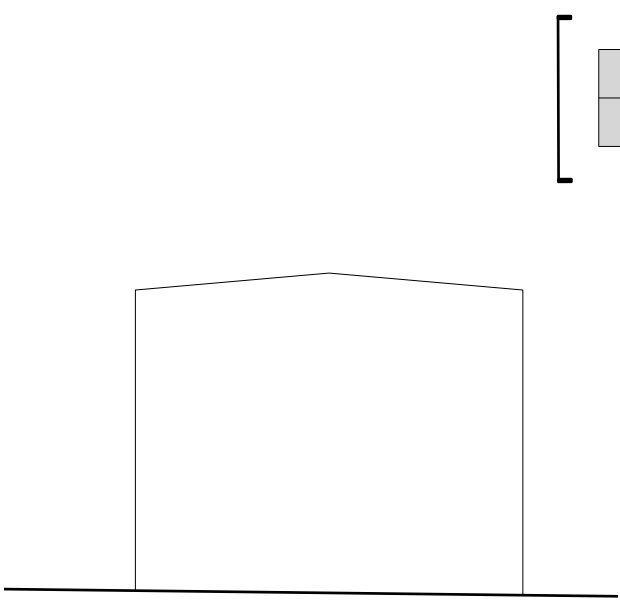

Existing Outbuilding 1. Back Elevation - West  
Scale 1:50 @ A3

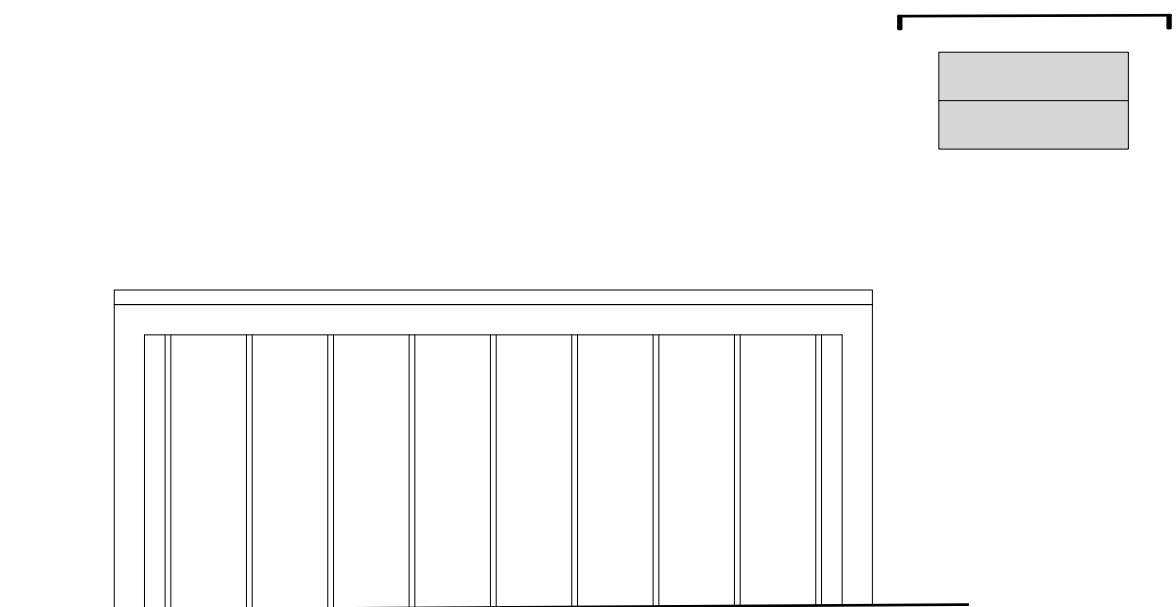

Existing Outbuilding 1. Side Elevation - North  
Scale 1:50 @ A3

CLIENTS	Mr & Mrs Murray
PROJECT	The Cottage, Brockenhurst
PROJECT NO.	19250
DRAWING	Existing Outbuilding 1. Elevations
DATE	October 2020

DRAWING NO.	E1 - 201	REV.	
SCALE:	1:50 @ A3	DRAWN BY:	AS

**INKSPACE**  
chartered architects + interior designers

INKSPACE Limited. 6 Church Street Wimborne Dorset BH21 1JH ENGLAND  
T. +44(0)1425 524 024  
E. studio@inkspaceltd.co.uk  
www.inkspaceltd.co.uk

