



1 West Elevation  
Scale: 1:50

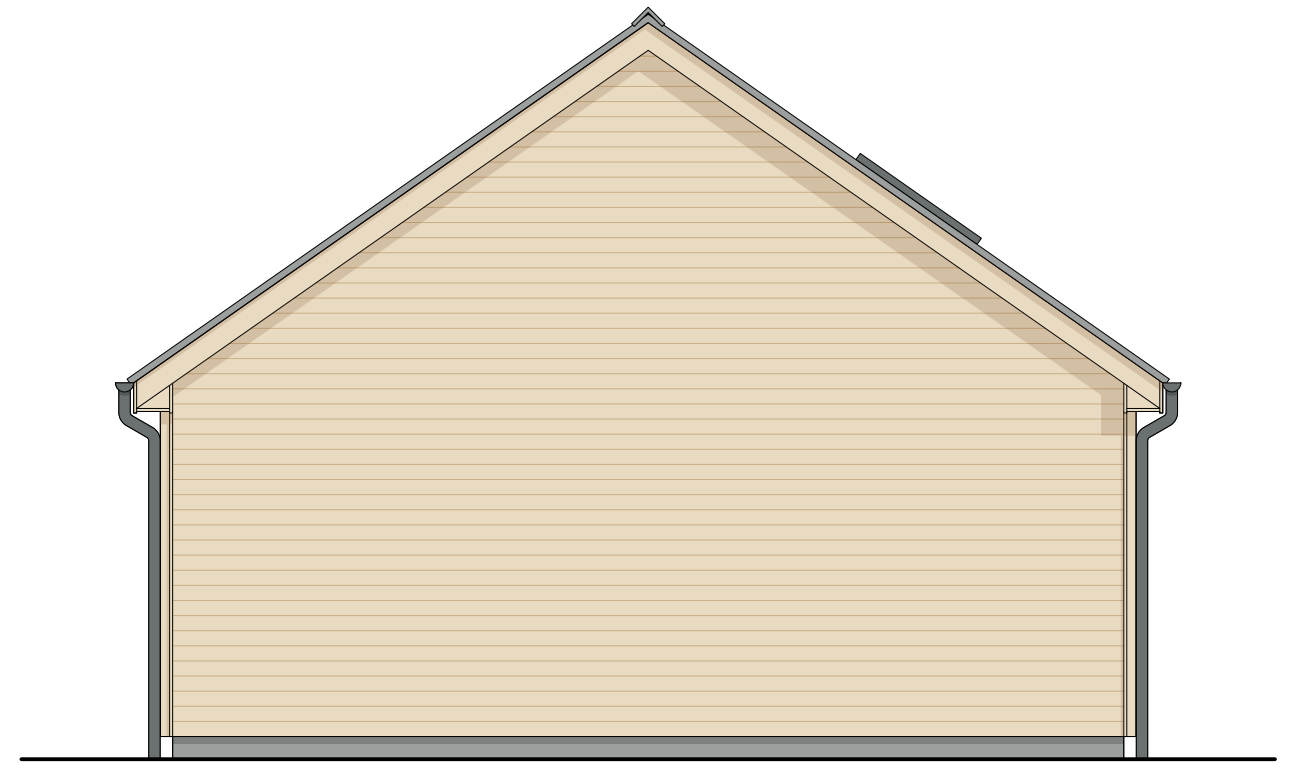


2 North Elevation  
Scale: 1:50




3 South Elevation  
Scale: 1:50

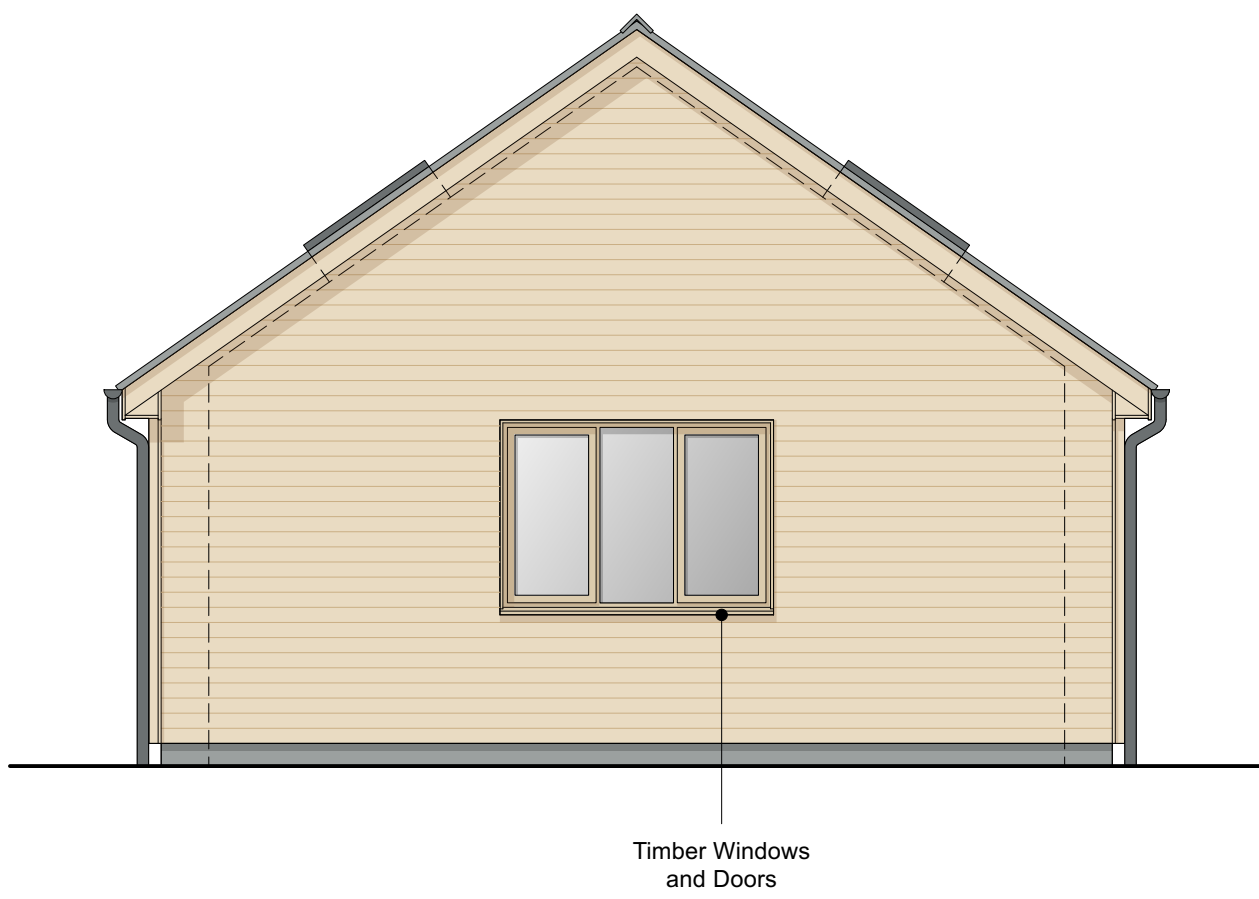


4 East Elevation  
Scale: 1:50

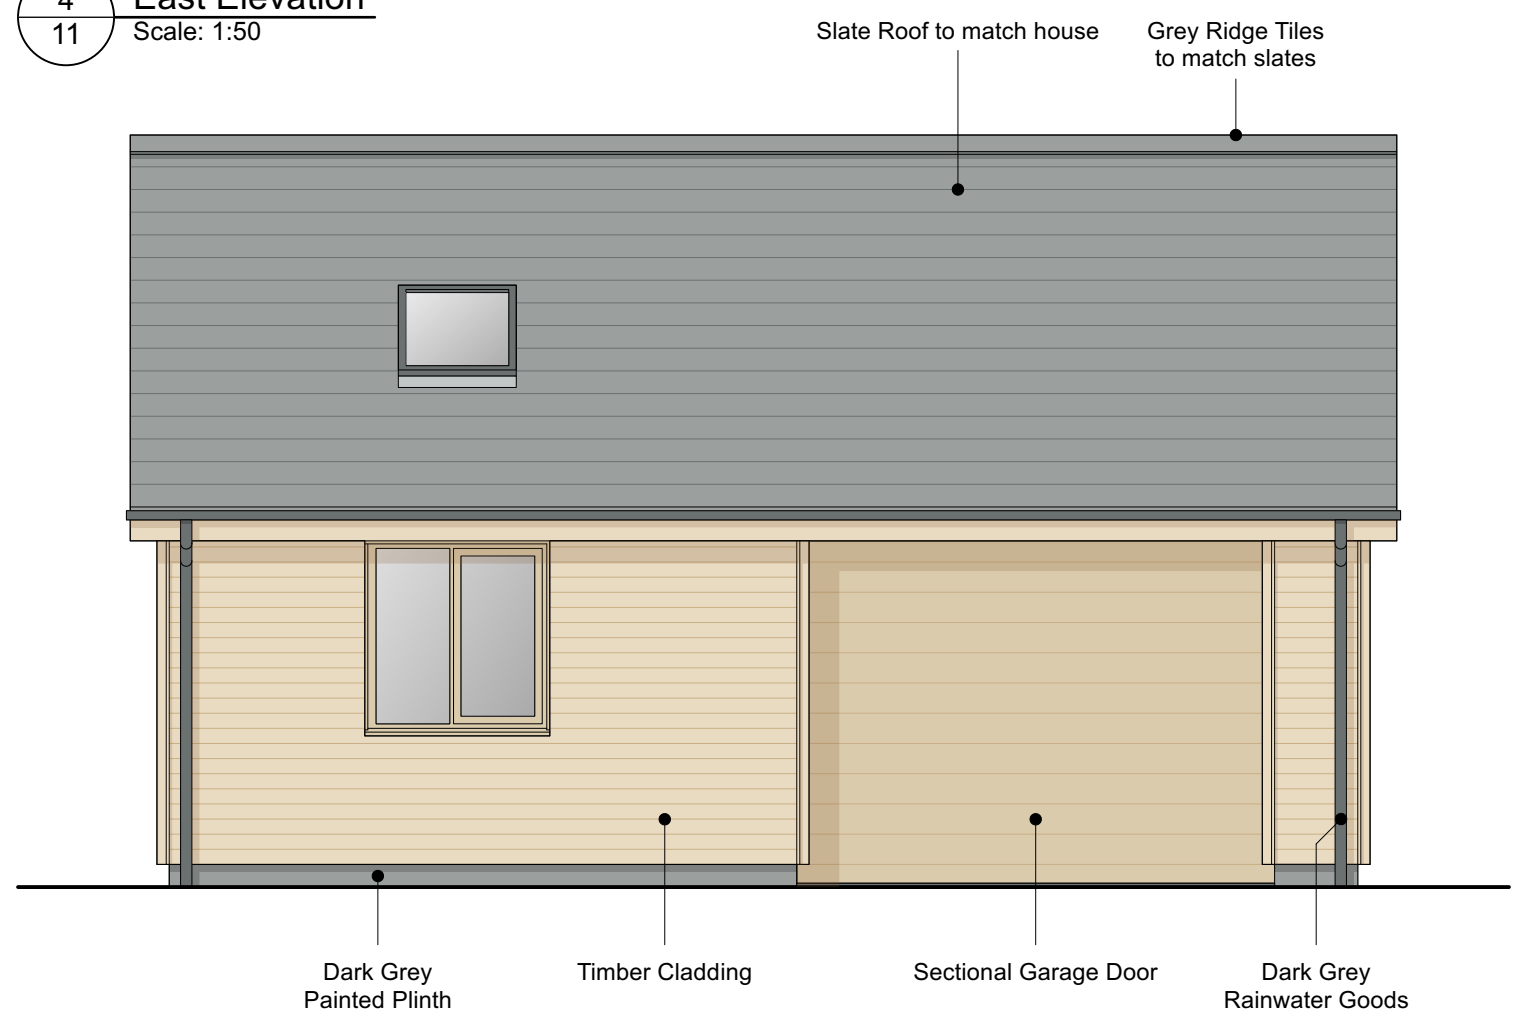

5 Floor Plan  
Scale: 1:50

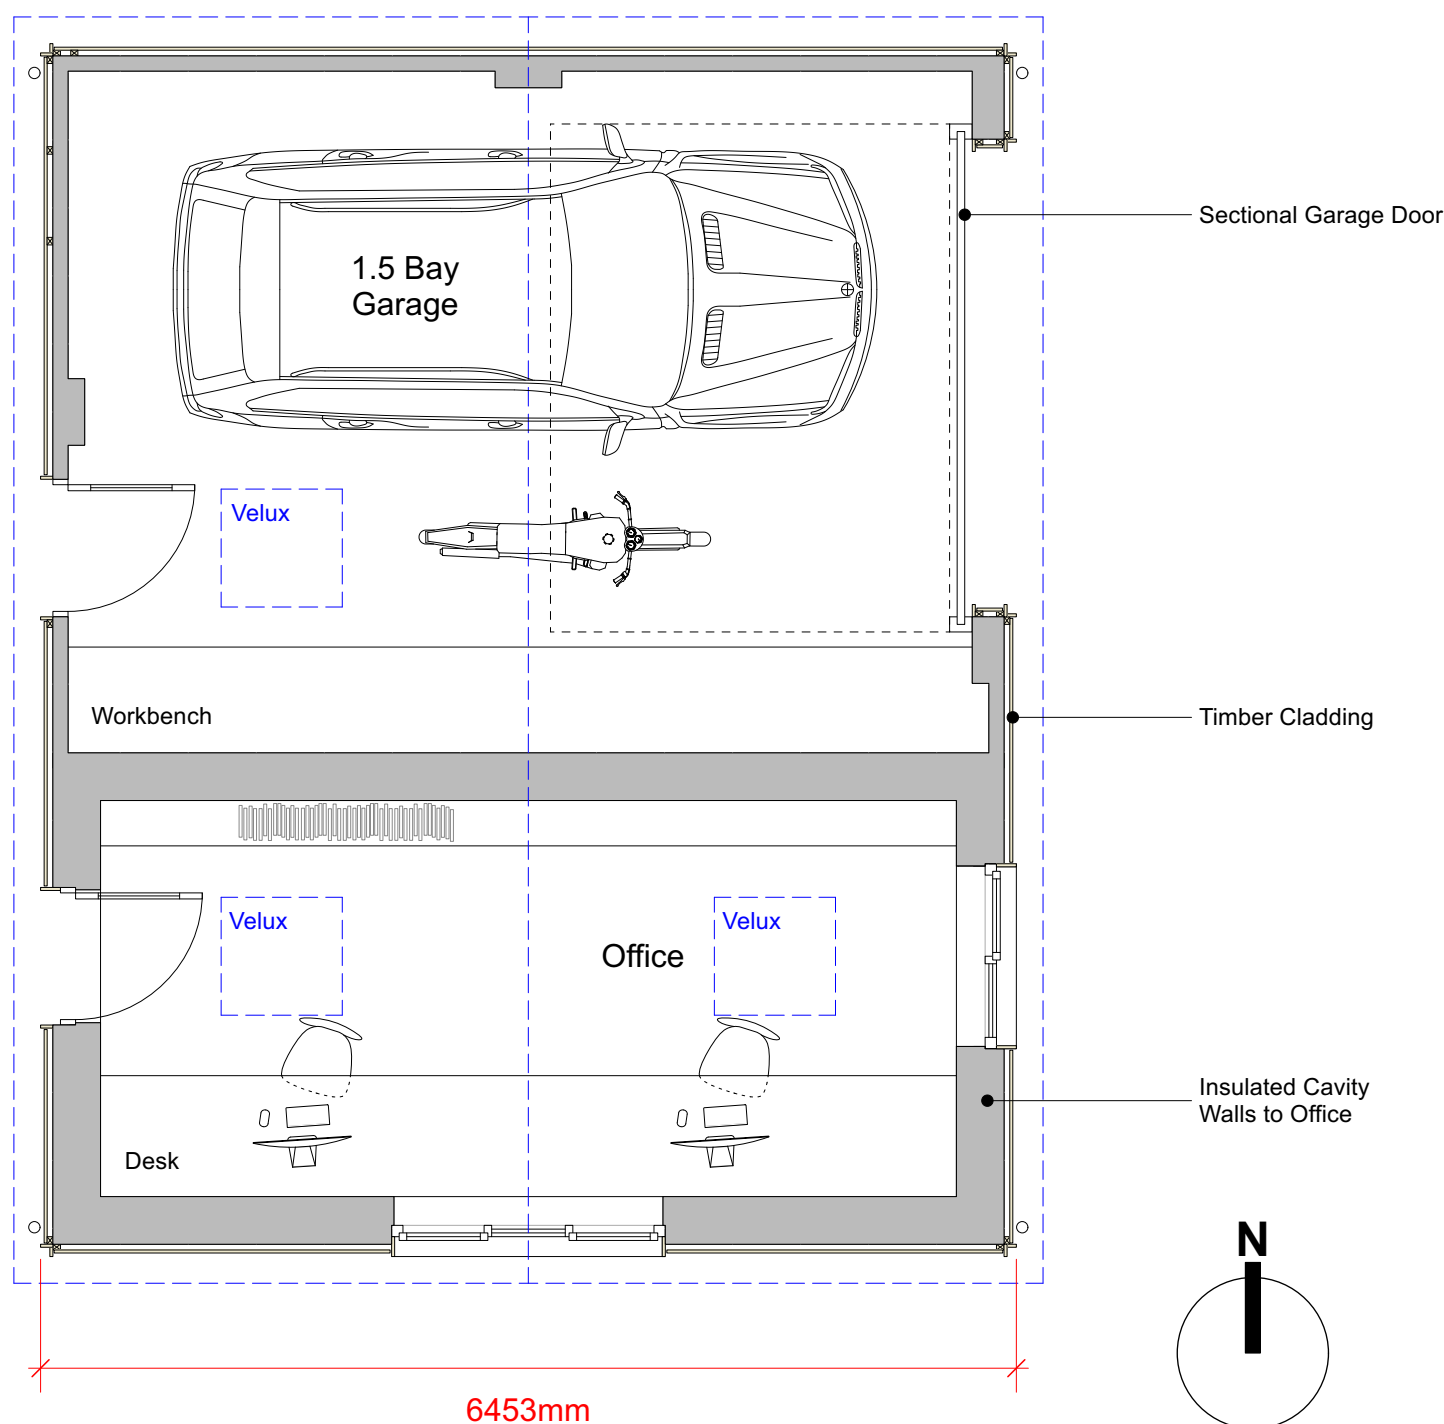


Scale : metres at 1:50

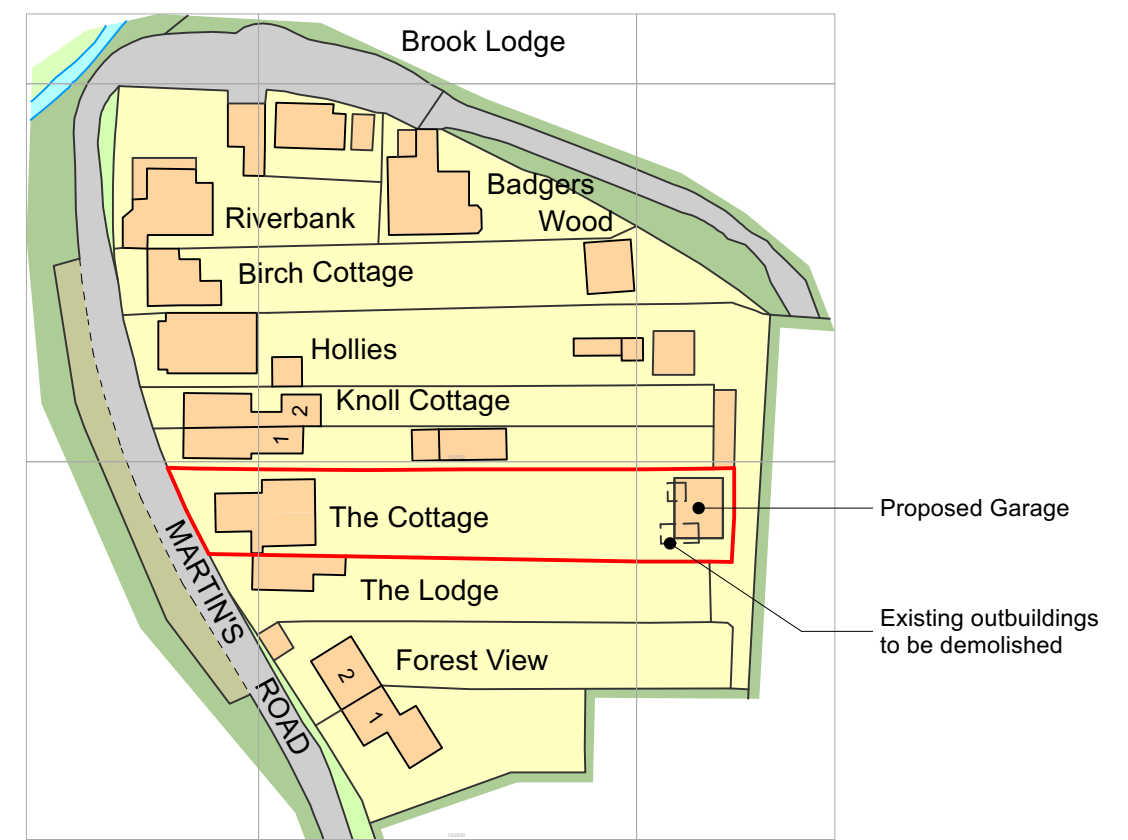

7 Proposed Location Plan  
Scale: 1:1000

Scale : Metres at 1:1000

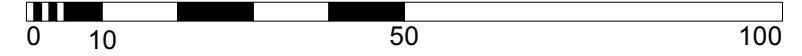

Rev: D Date: 05.09.22 Note: Added position of existing outbuildings.

Project The Cottage, Martin's Road, Brockenhurst, SO42 7TP	Drawing Proposed Garage	Date 23.08.22	Scale on A2 1:50 & 1:1000	Dwg No 2065.11D
<small>All dimensions to be checked not scaled* Ensure this is the current relevant drawing Read against other relevant drawings © 2022 DUA Architecture - All Rights Reserved</small>				
<small>8 Brearley House 278 Lymington Road Christchurch Dorset BH23 5ET 01425 278 252 architects@duastudio.com www.duastudio.com www.newforesthouses.com</small>				

\* unless for planning authority use