



A 16/09/2022


B 22/09/2022
S elevation note & photo added

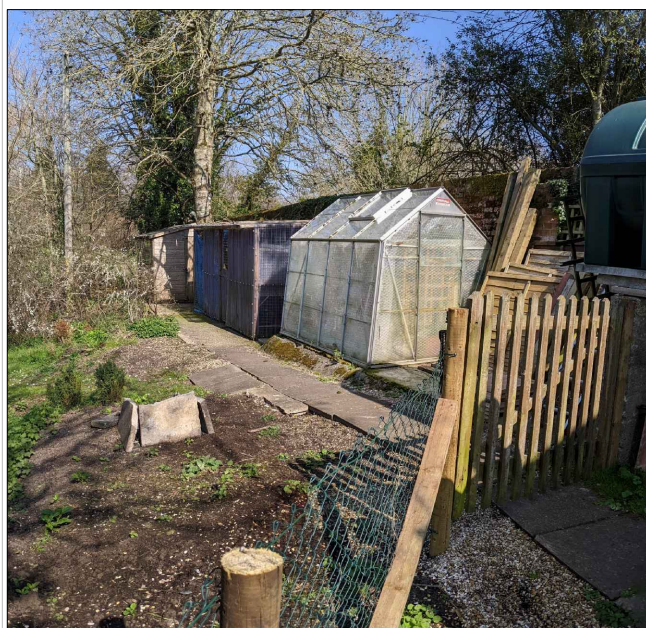


South-West Elevation
Existing (NTS)

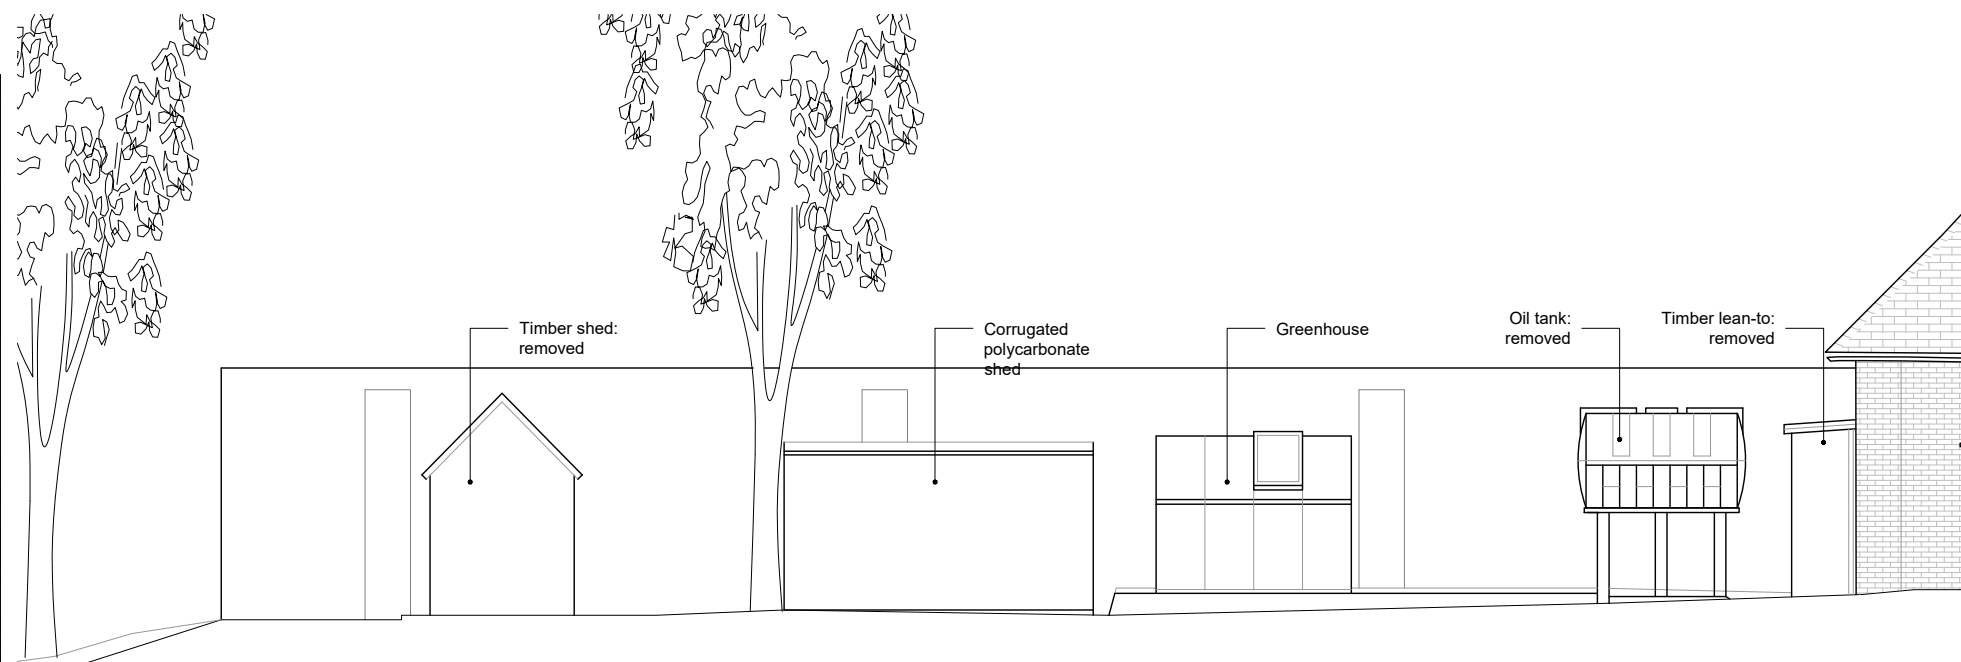

West Elevation
Existing

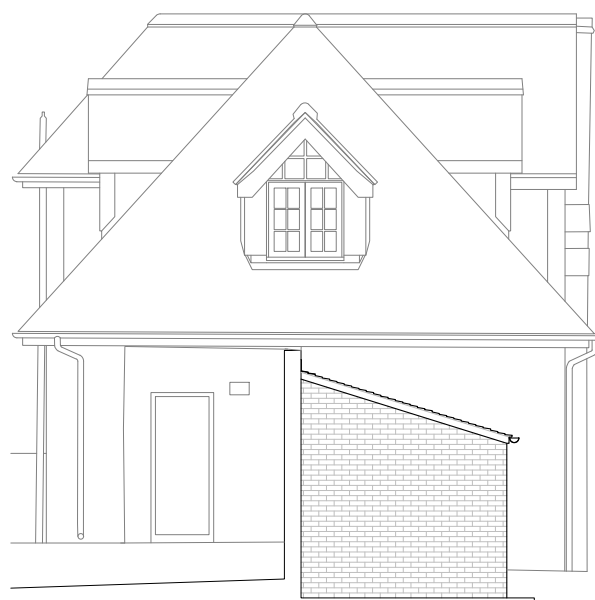

North Elevation; South elevation handed
Proposed

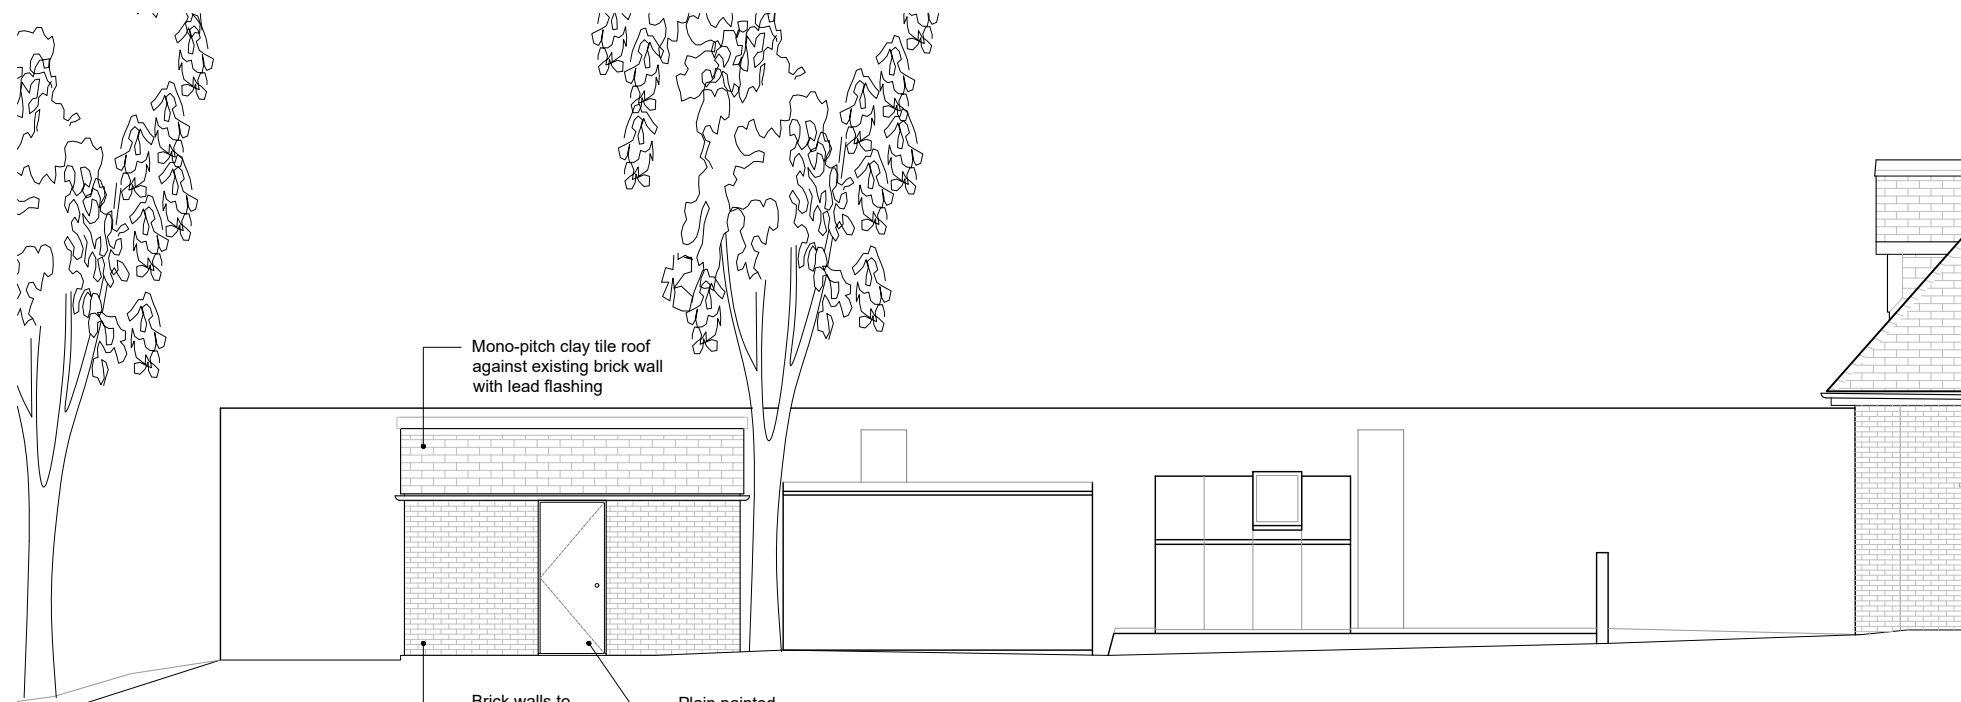

West Elevation
Proposed

GRĀS

part of
Groves-Raines Architects Ltd.
Custom Lane
1 Custom Wharf
Edinburgh
EH6 6AL

+44 (0)131 467 7777
practice@gras.co
gras.co

Do not scale for construction purposes. Contractors shall work to figured dimensions only, verify all dimensions on site, and clarify all discrepancies with the architect prior to construction. Drawings to be read with all relevant specifications and schedules. Copyright reserved.

Project Title
Sowley House Cottage
Hampshire

Client
van der Vorm

Status
Planning

Drawing Title
Existing & Proposed
North wall Plant shed
North & West elevation

Date
August '22

Rev
B

Size
A3

Scale
1:100

Project No.
1880A

Drawing No.
P-203

Drawn
CS

Checked

1:100

