



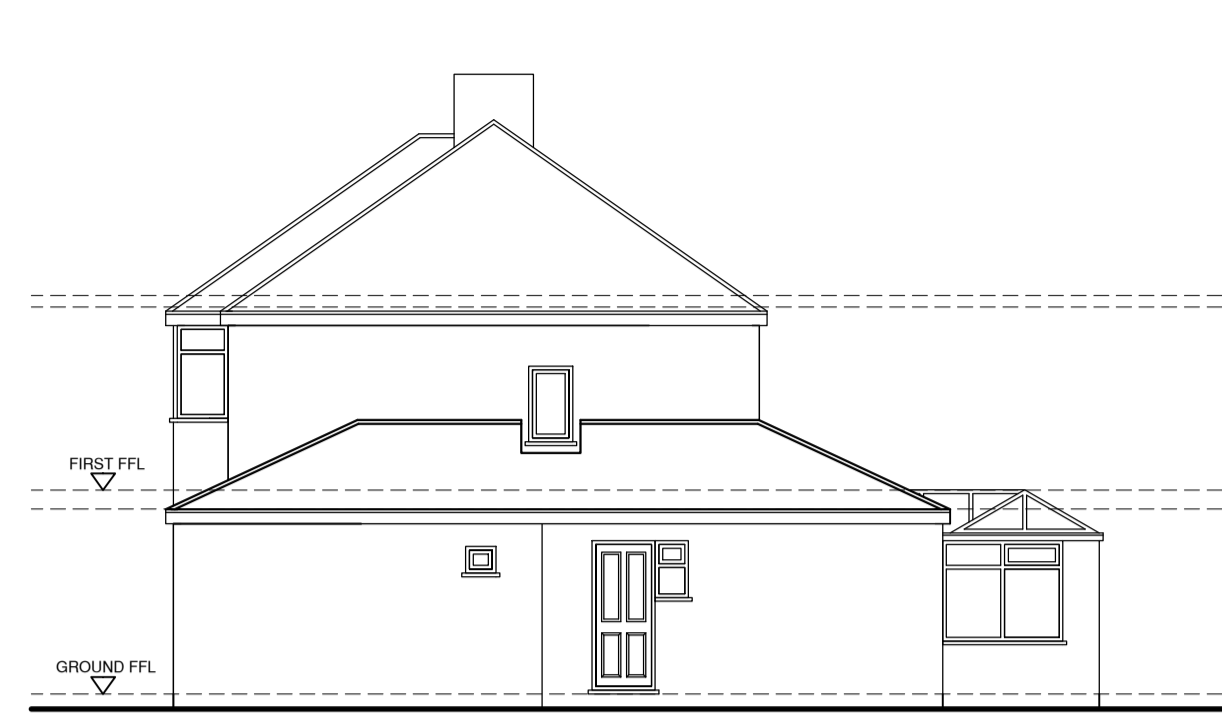

EXISTING FRONT ELEVATION

Scale 1:100 @ A1

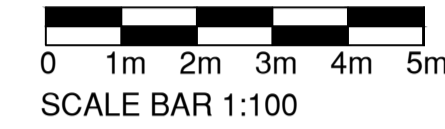


EXISTING SIDE ELEVATION

Scale 1:100 @ A1





EXISTING REAR ELEVATION

Scale 1:100 @ A1

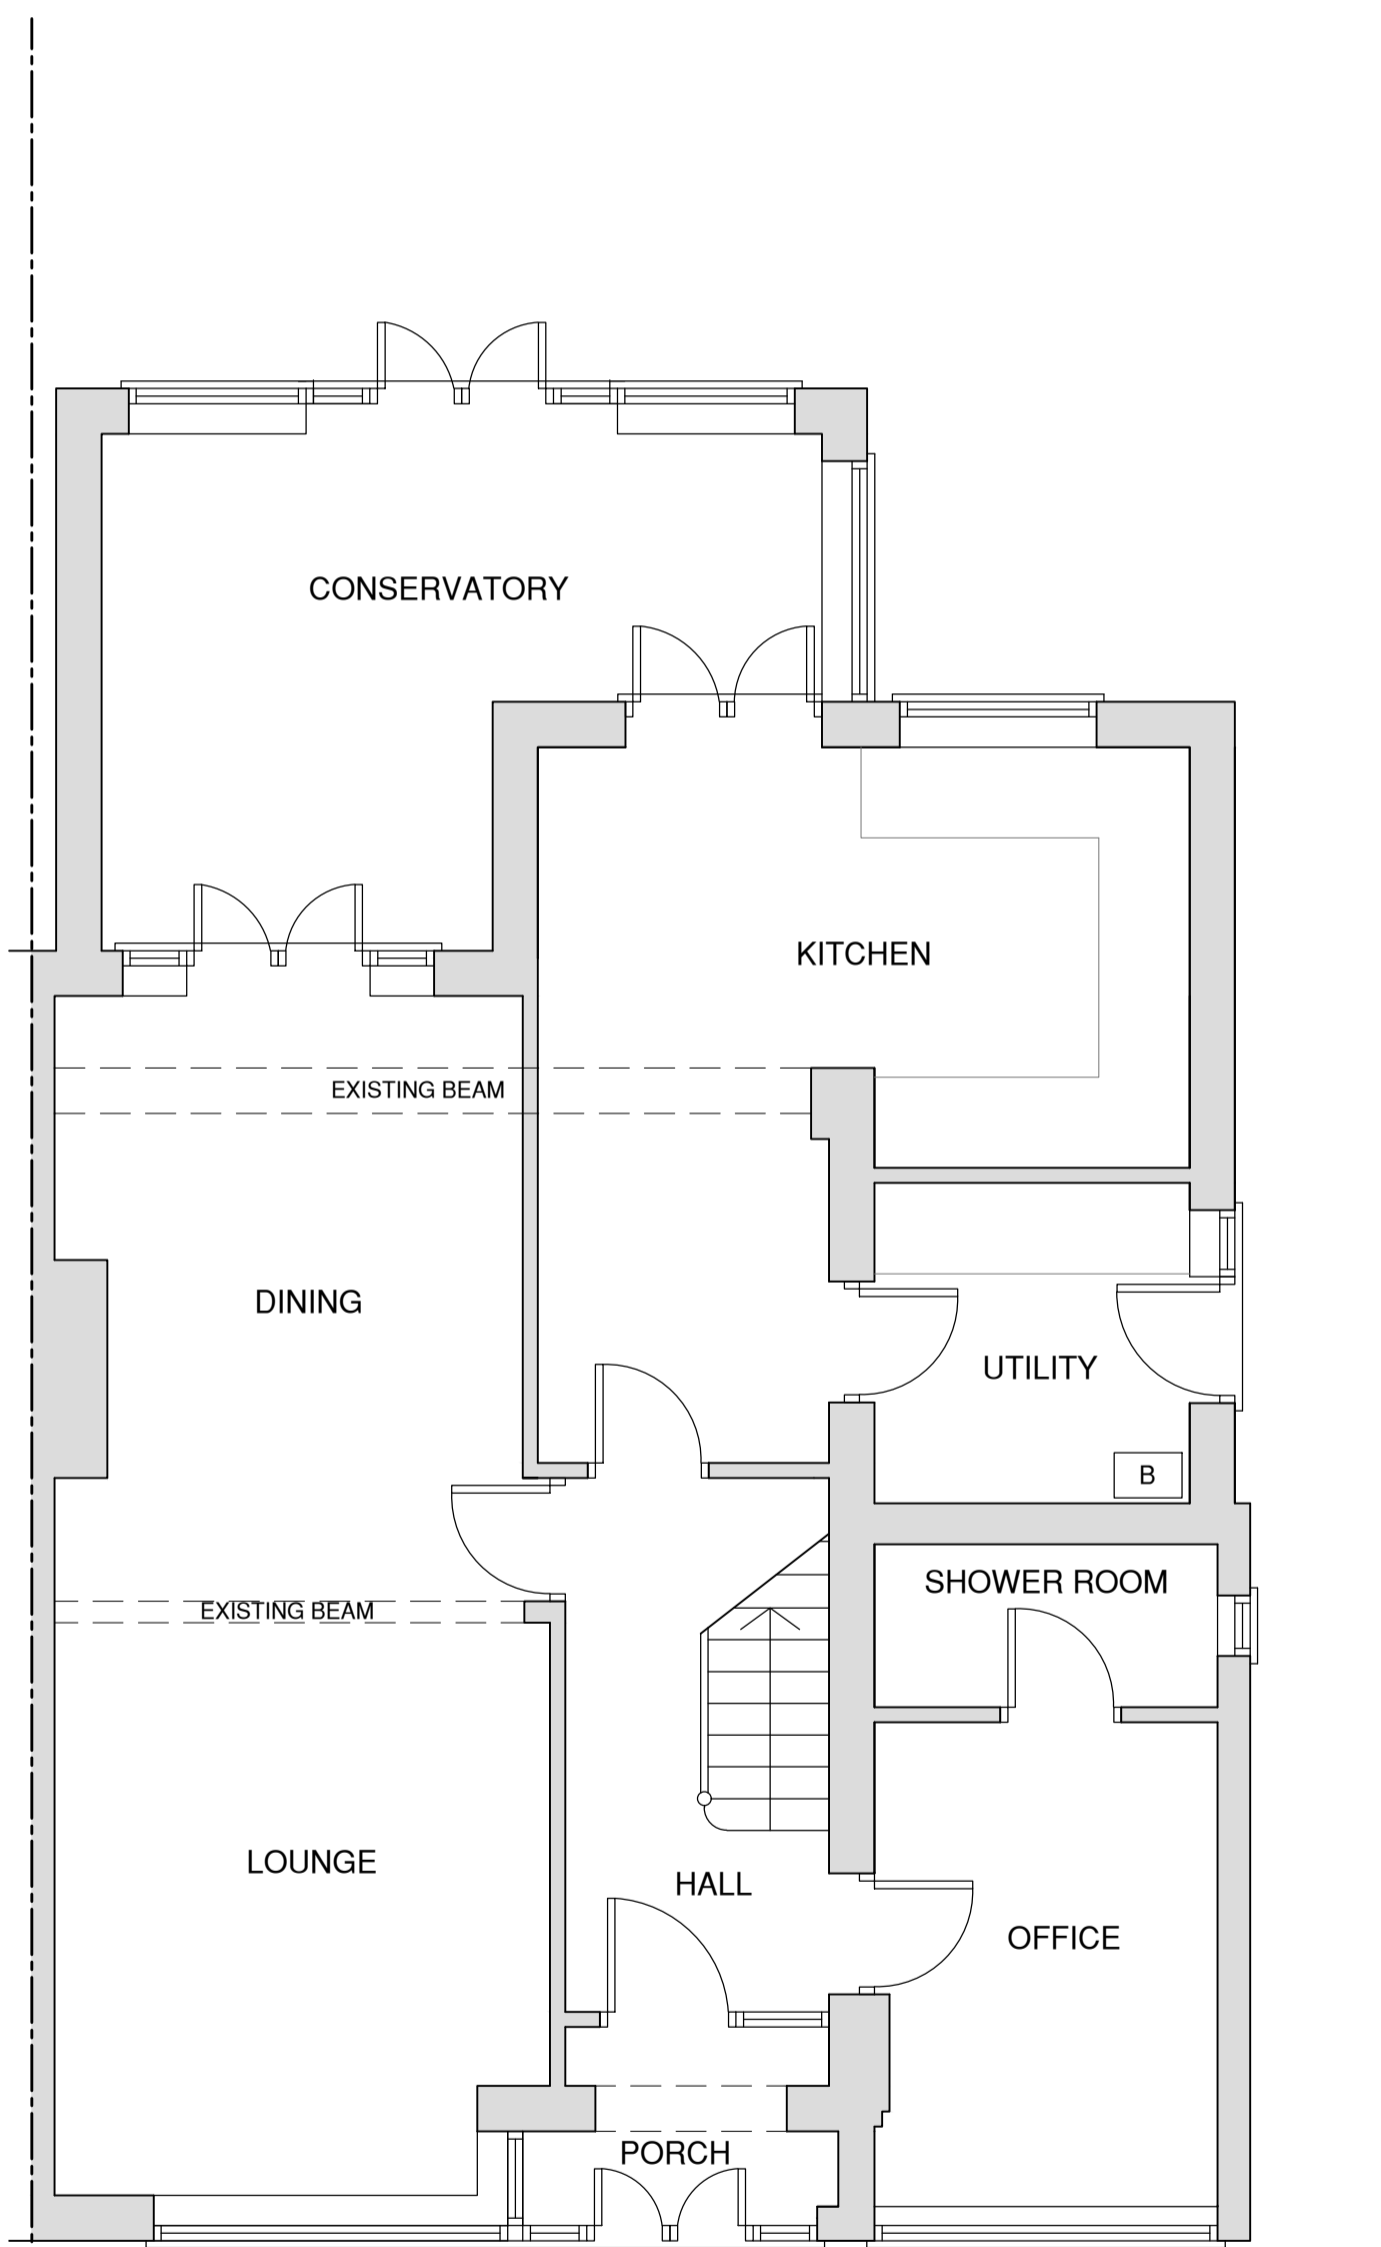

EXISTING GROUND FLOOR PLAN

Scale 1:50 @ A1

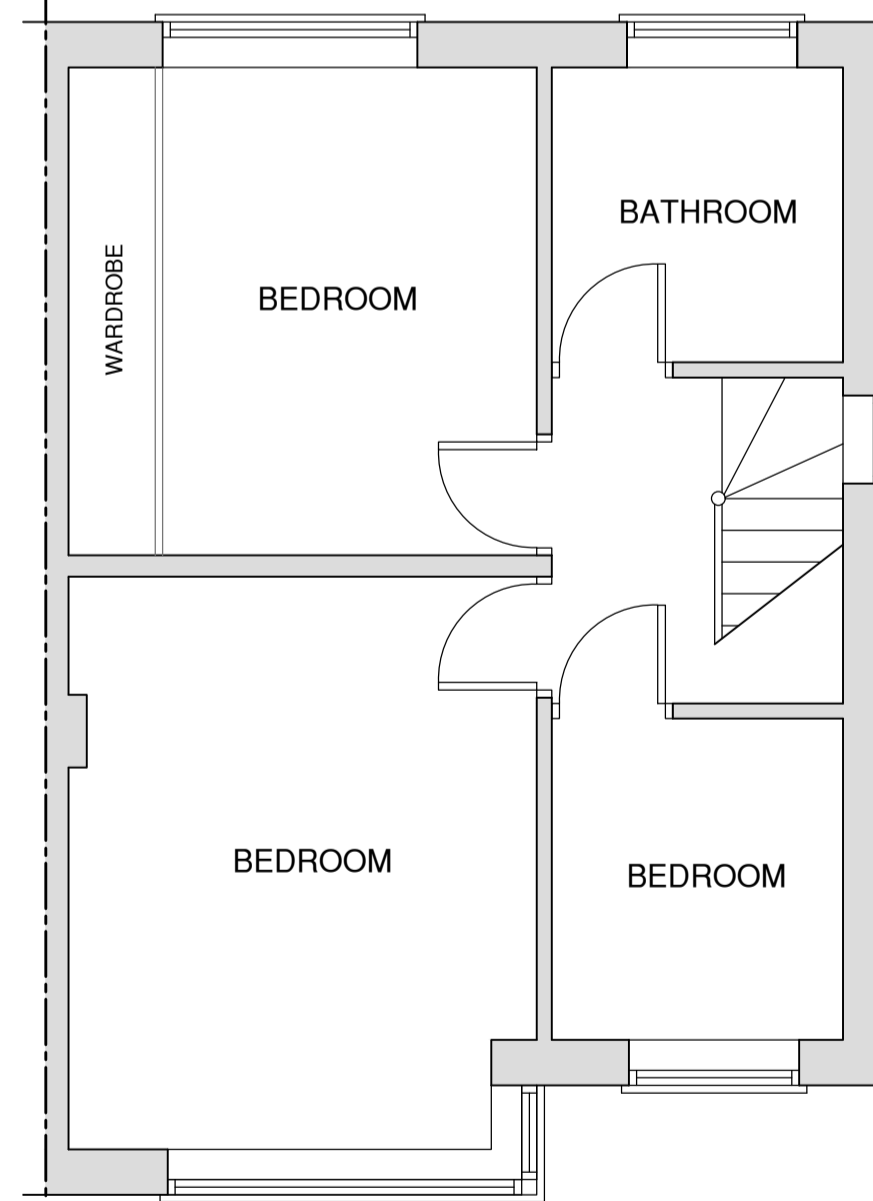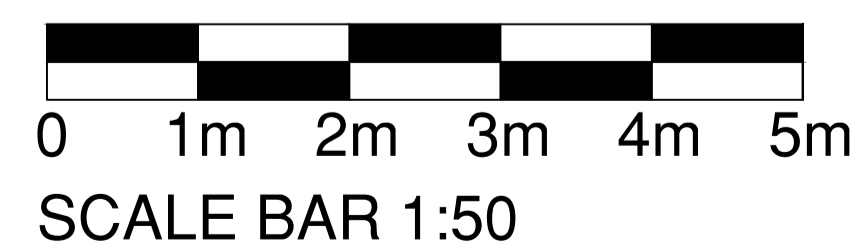


EXISTING FIRST FLOOR PLAN

Scale 1:50 @ A1



SITE LOCATION PLAN

Scale 1:1250 @ A1

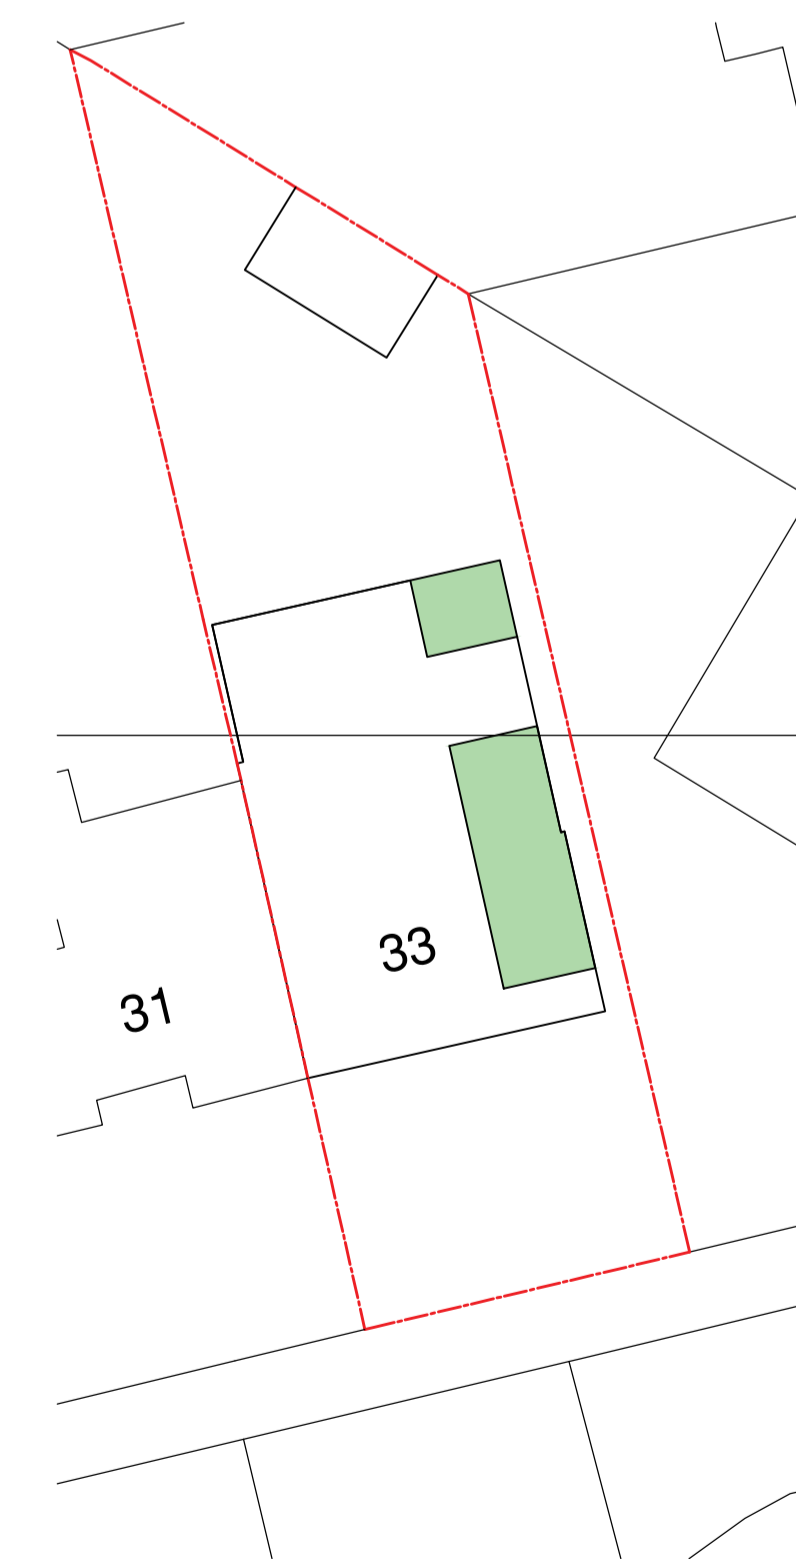

BLOCK PLAN

Scale 1:200 @ A1

CONTRACTOR TO CHECK DIMENSIONS ON SITE AND TO REPORT ANY OMISSIONS OR VARIATIONS TO AN ARCHITECTURAL DESIGN. DO NOT SCALE DRAWINGS. ALL DIMENSIONS ARE INDICATIVE AND SHOULD BE CHECKED ON SITE BEFORE MATERIALS ARE ORDERED AND WORK STARTS. THIS DRAWING HAS BEEN GENERATED FOR PLANNING AND BUILDING REGULATION APPROVAL ONLY. ALL WORK SHOULD BE INSPECTED ON SITE BY A CERTIFIED BUILDING INSPECTOR. AN ARCHITECTURAL DESIGN CANNOT BE HELD RESPONSIBLE FOR ADJUSTMENTS AND VARIATIONS MADE BY THE CONTRACTOR. THIS DRAWING IS COPYRIGHT OF AN ARCHITECTURAL DESIGN.

General Notes

Rev	Description	Date



T. 07917094927  
E. adam@ararchitecturaldesign.co.uk

Project Name and Address  
**PROPOSED EXTENSIONS & ALTERATIONS**  
 33 MOORHILL ROAD, WHITNASH  
 LEAMINGTON SPA  
 CV31 2LG  
 Drawing title  
**EXISTING FLOOR PLANS & ELEVATIONS**

Client	WILLIAM & TEGAN	Project No	1024
Date	AUGUST 2022	DWG No	1
Scale	1:50, 1:100, 1:200 & 1:1250 @ A1	Drawn by	AR