

CONTRACTOR TO CHECK DIMENSIONS ON SITE AND TO REPORT ANY OMISSIONS OR VARIATIONS TO AN ARCHITECTURAL DESIGN. DO NOT SCALE DRAWINGS. ALL DIMENSIONS ARE INDICATIVE AND SHOULD BE CHECKED ON SITE BEFORE MATERIALS ARE ORDERED AND WORK STARTS. THIS DRAWING HAS BEEN GENERATED FOR PLANNING AND BUILDING REGULATION APPROVAL ONLY. ALL WORK SHOULD BE INSPECTED ON SITE BY A CERTIFIED BUILDING INSPECTOR. AN ARCHITECTURAL DESIGN CANNOT BE HELD RESPONSIBLE FOR ADJUSTMENTS AND VARIATIONS MADE BY THE CONTRACTOR. THIS DRAWING IS COPYRIGHT OF AN ARCHITECTURAL DESIGN.

General Notes



PROPOSED FRONT ELEVATION

Scale 1:100 @ A1



PROPOSED SIDE ELEVATION

Scale 1:100 @ A1




PROPOSED REAR ELEVATION

Scale 1:100 @ A1



SCALE BAR 1:100

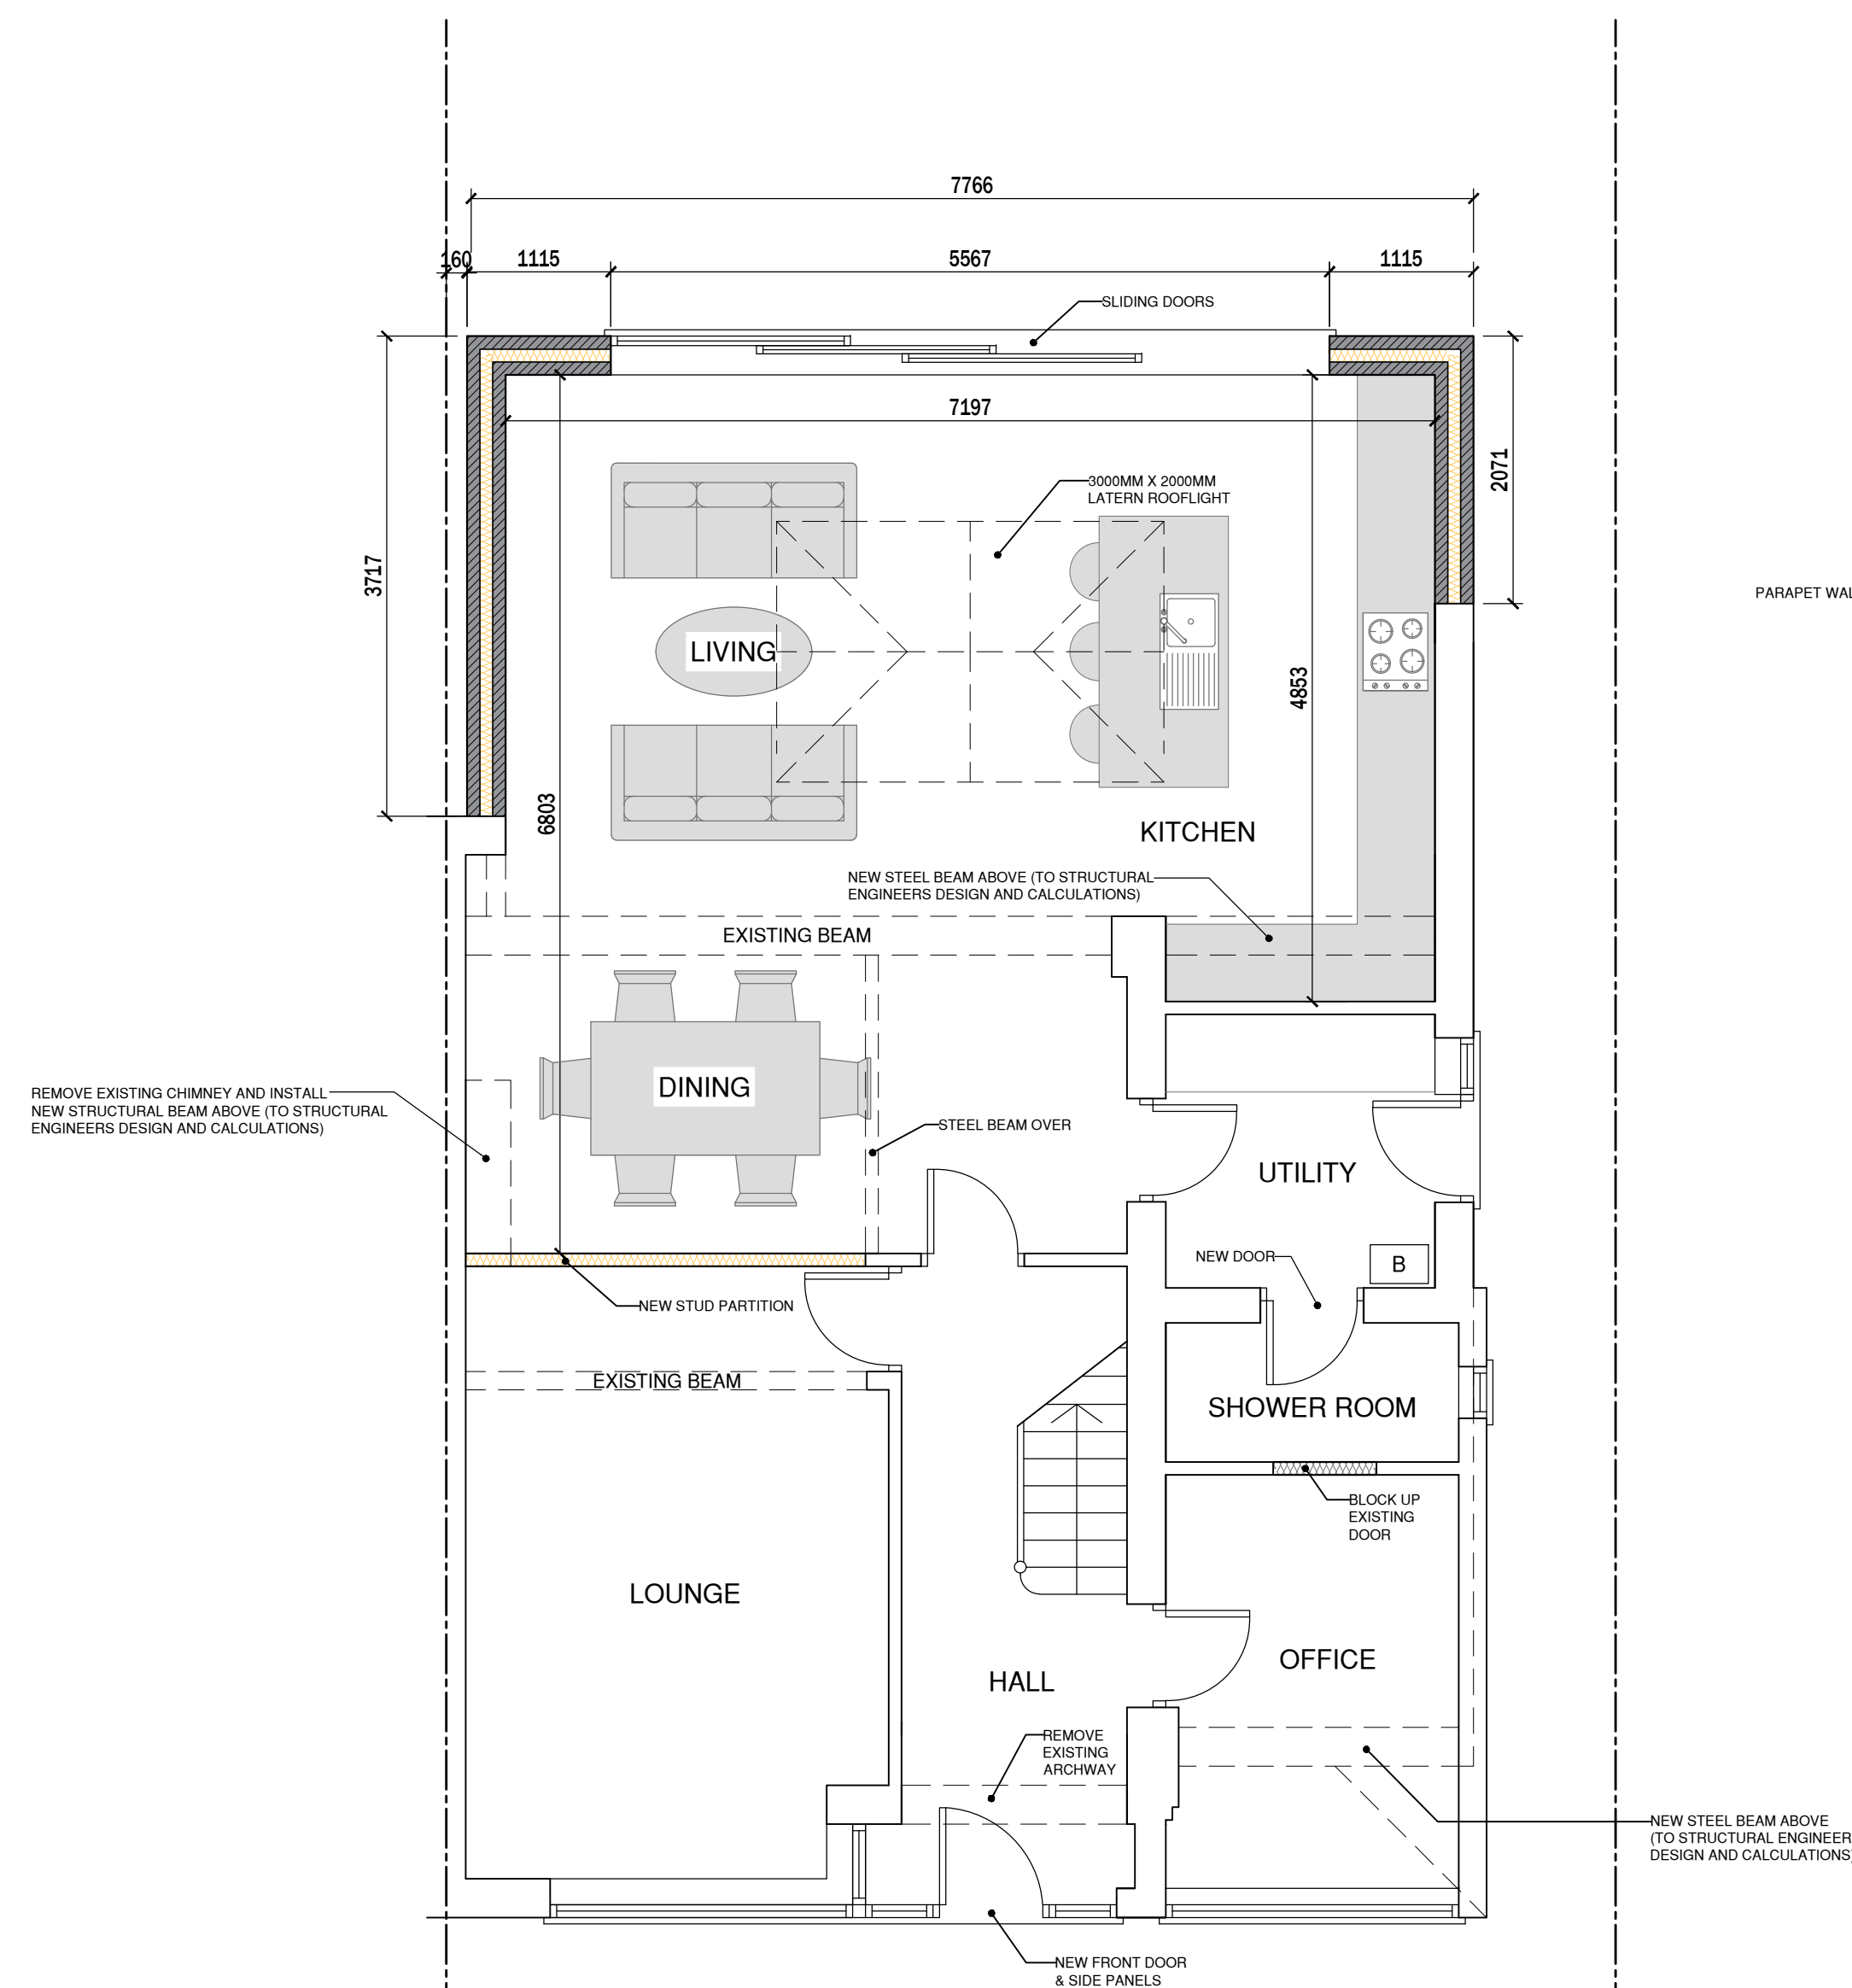


PROPOSED GROUND FLOOR PLAN

Scale 1:50 @ A1



SCALE BAR 1:50

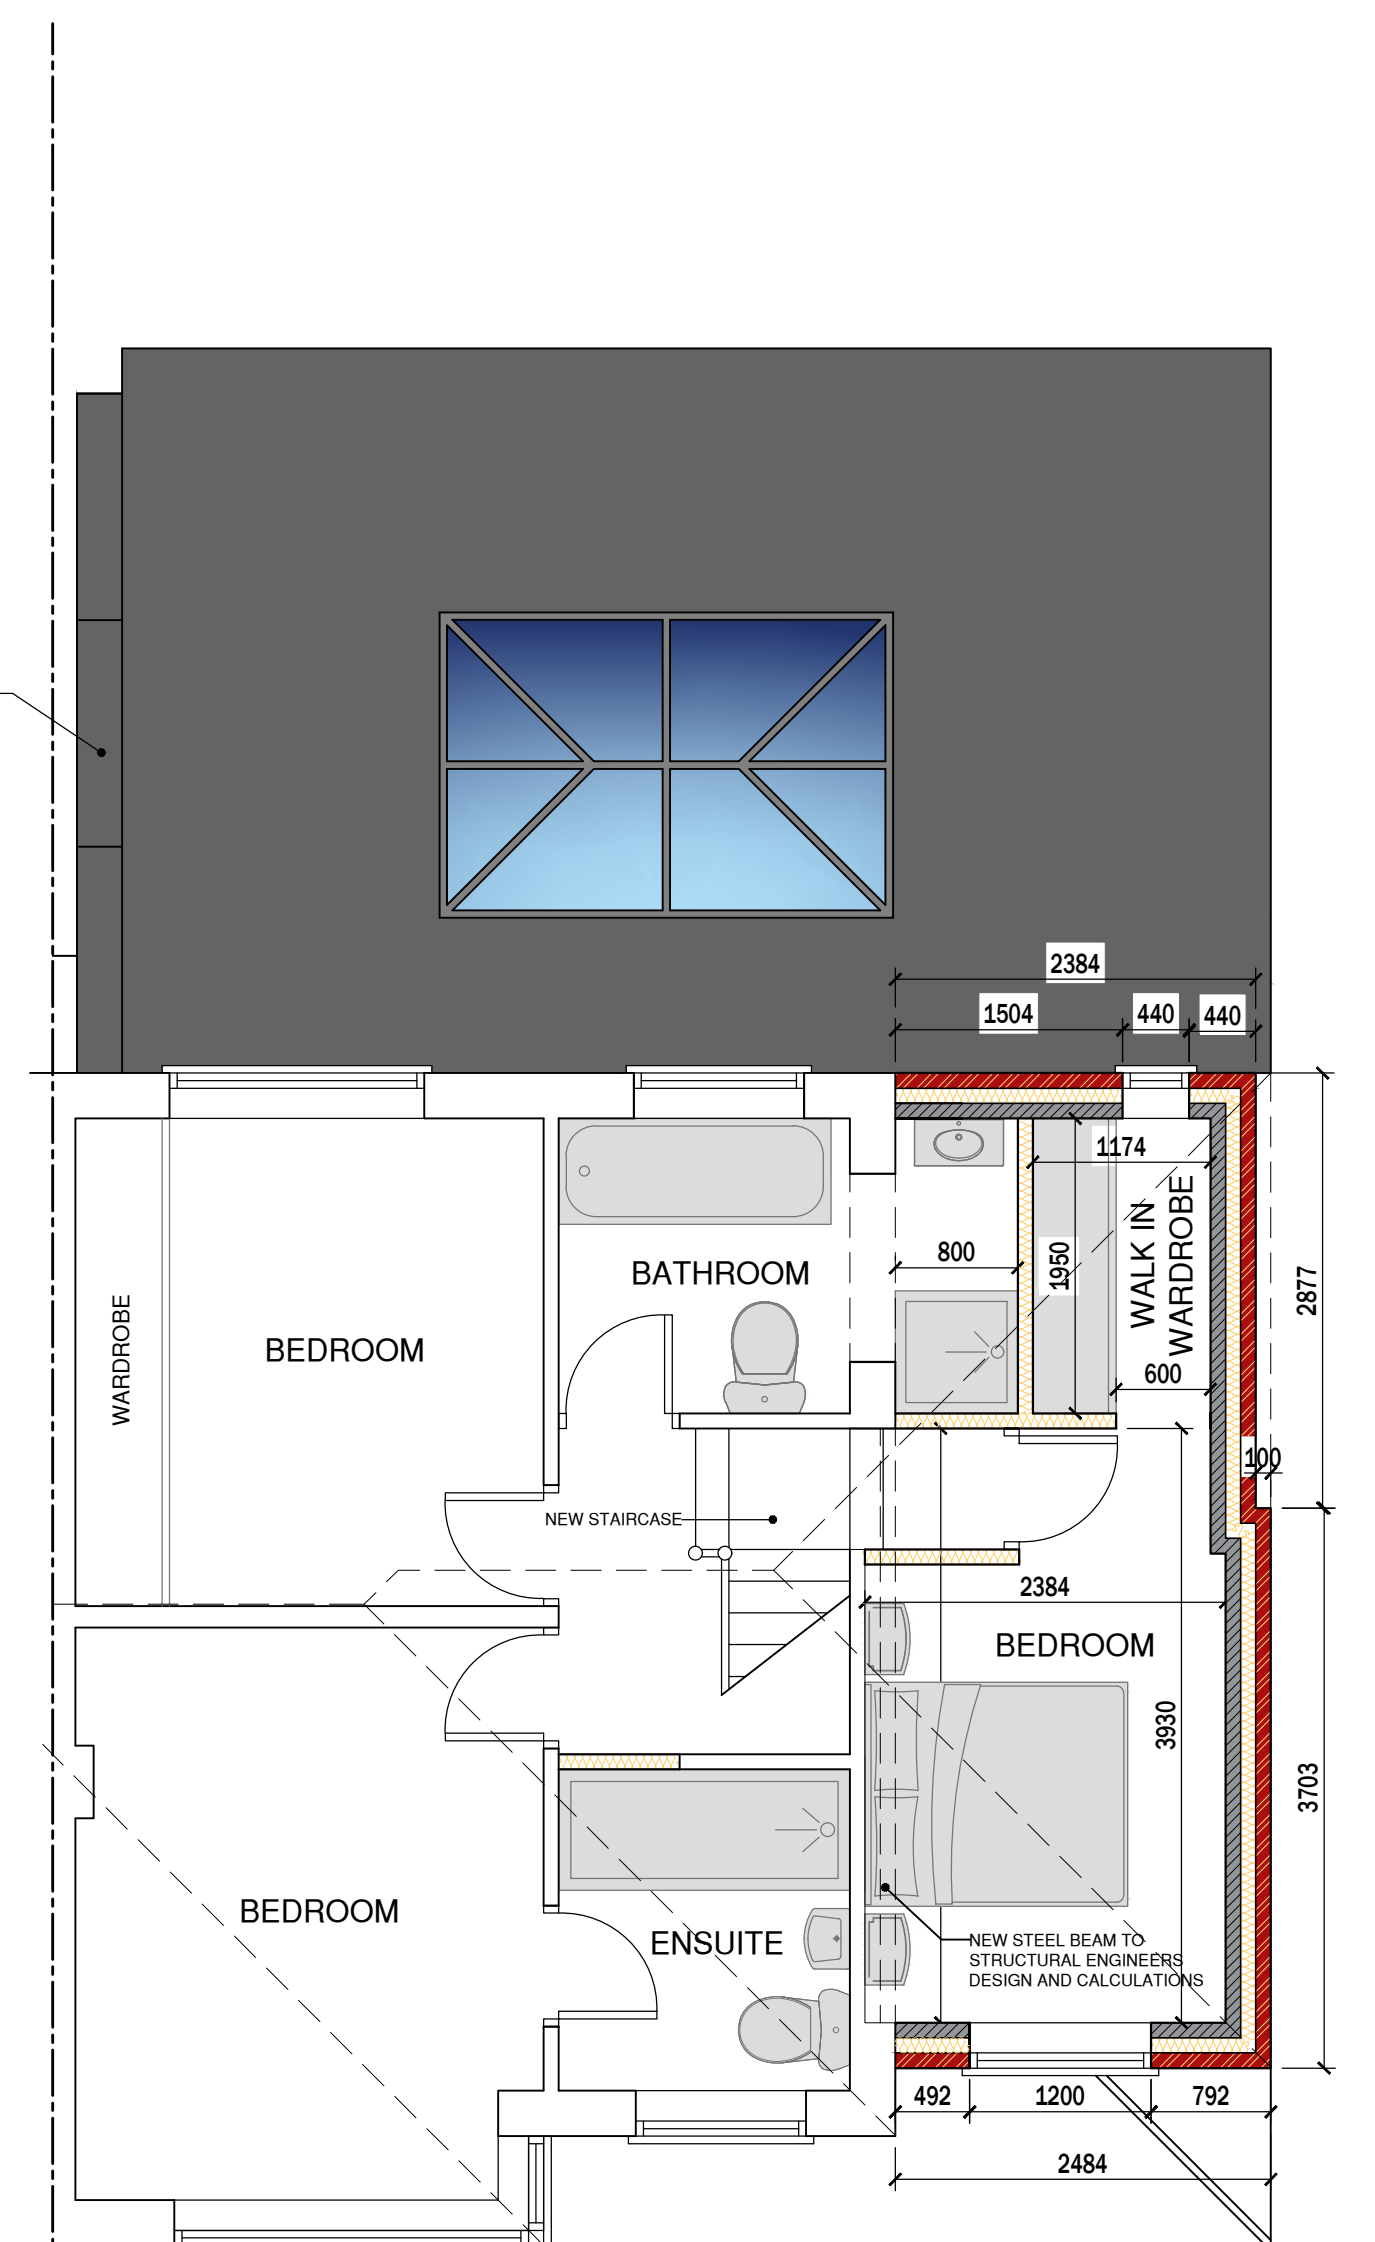

PROPOSED FIRST FLOOR PLAN

Scale 1:50 @ A1

No.	Revision/Issue	Date



T. 07917094927
E. adam@architecturaldesign.co.uk

Project Name and Address
PROPOSED EXTENSIONS & ALTERATIONS
 33 MOORHILL ROAD, WHITNASH
 LEAMINGTON SPA
 CV31 2LG
 Drawing title
PROPOSED FLOOR PLANS & ELEVATIONS

Client **WILLIAM & TEGAN** Project No **1024**
 Date **AUGUST 2022** DWG No **2**
 Scale **1:50 & 1:100 @ A1** Drawn by **AR**